


78.5m BUILDING HEIGHT INCL. MECH. PH

76.15m BUILDING HEIGHT

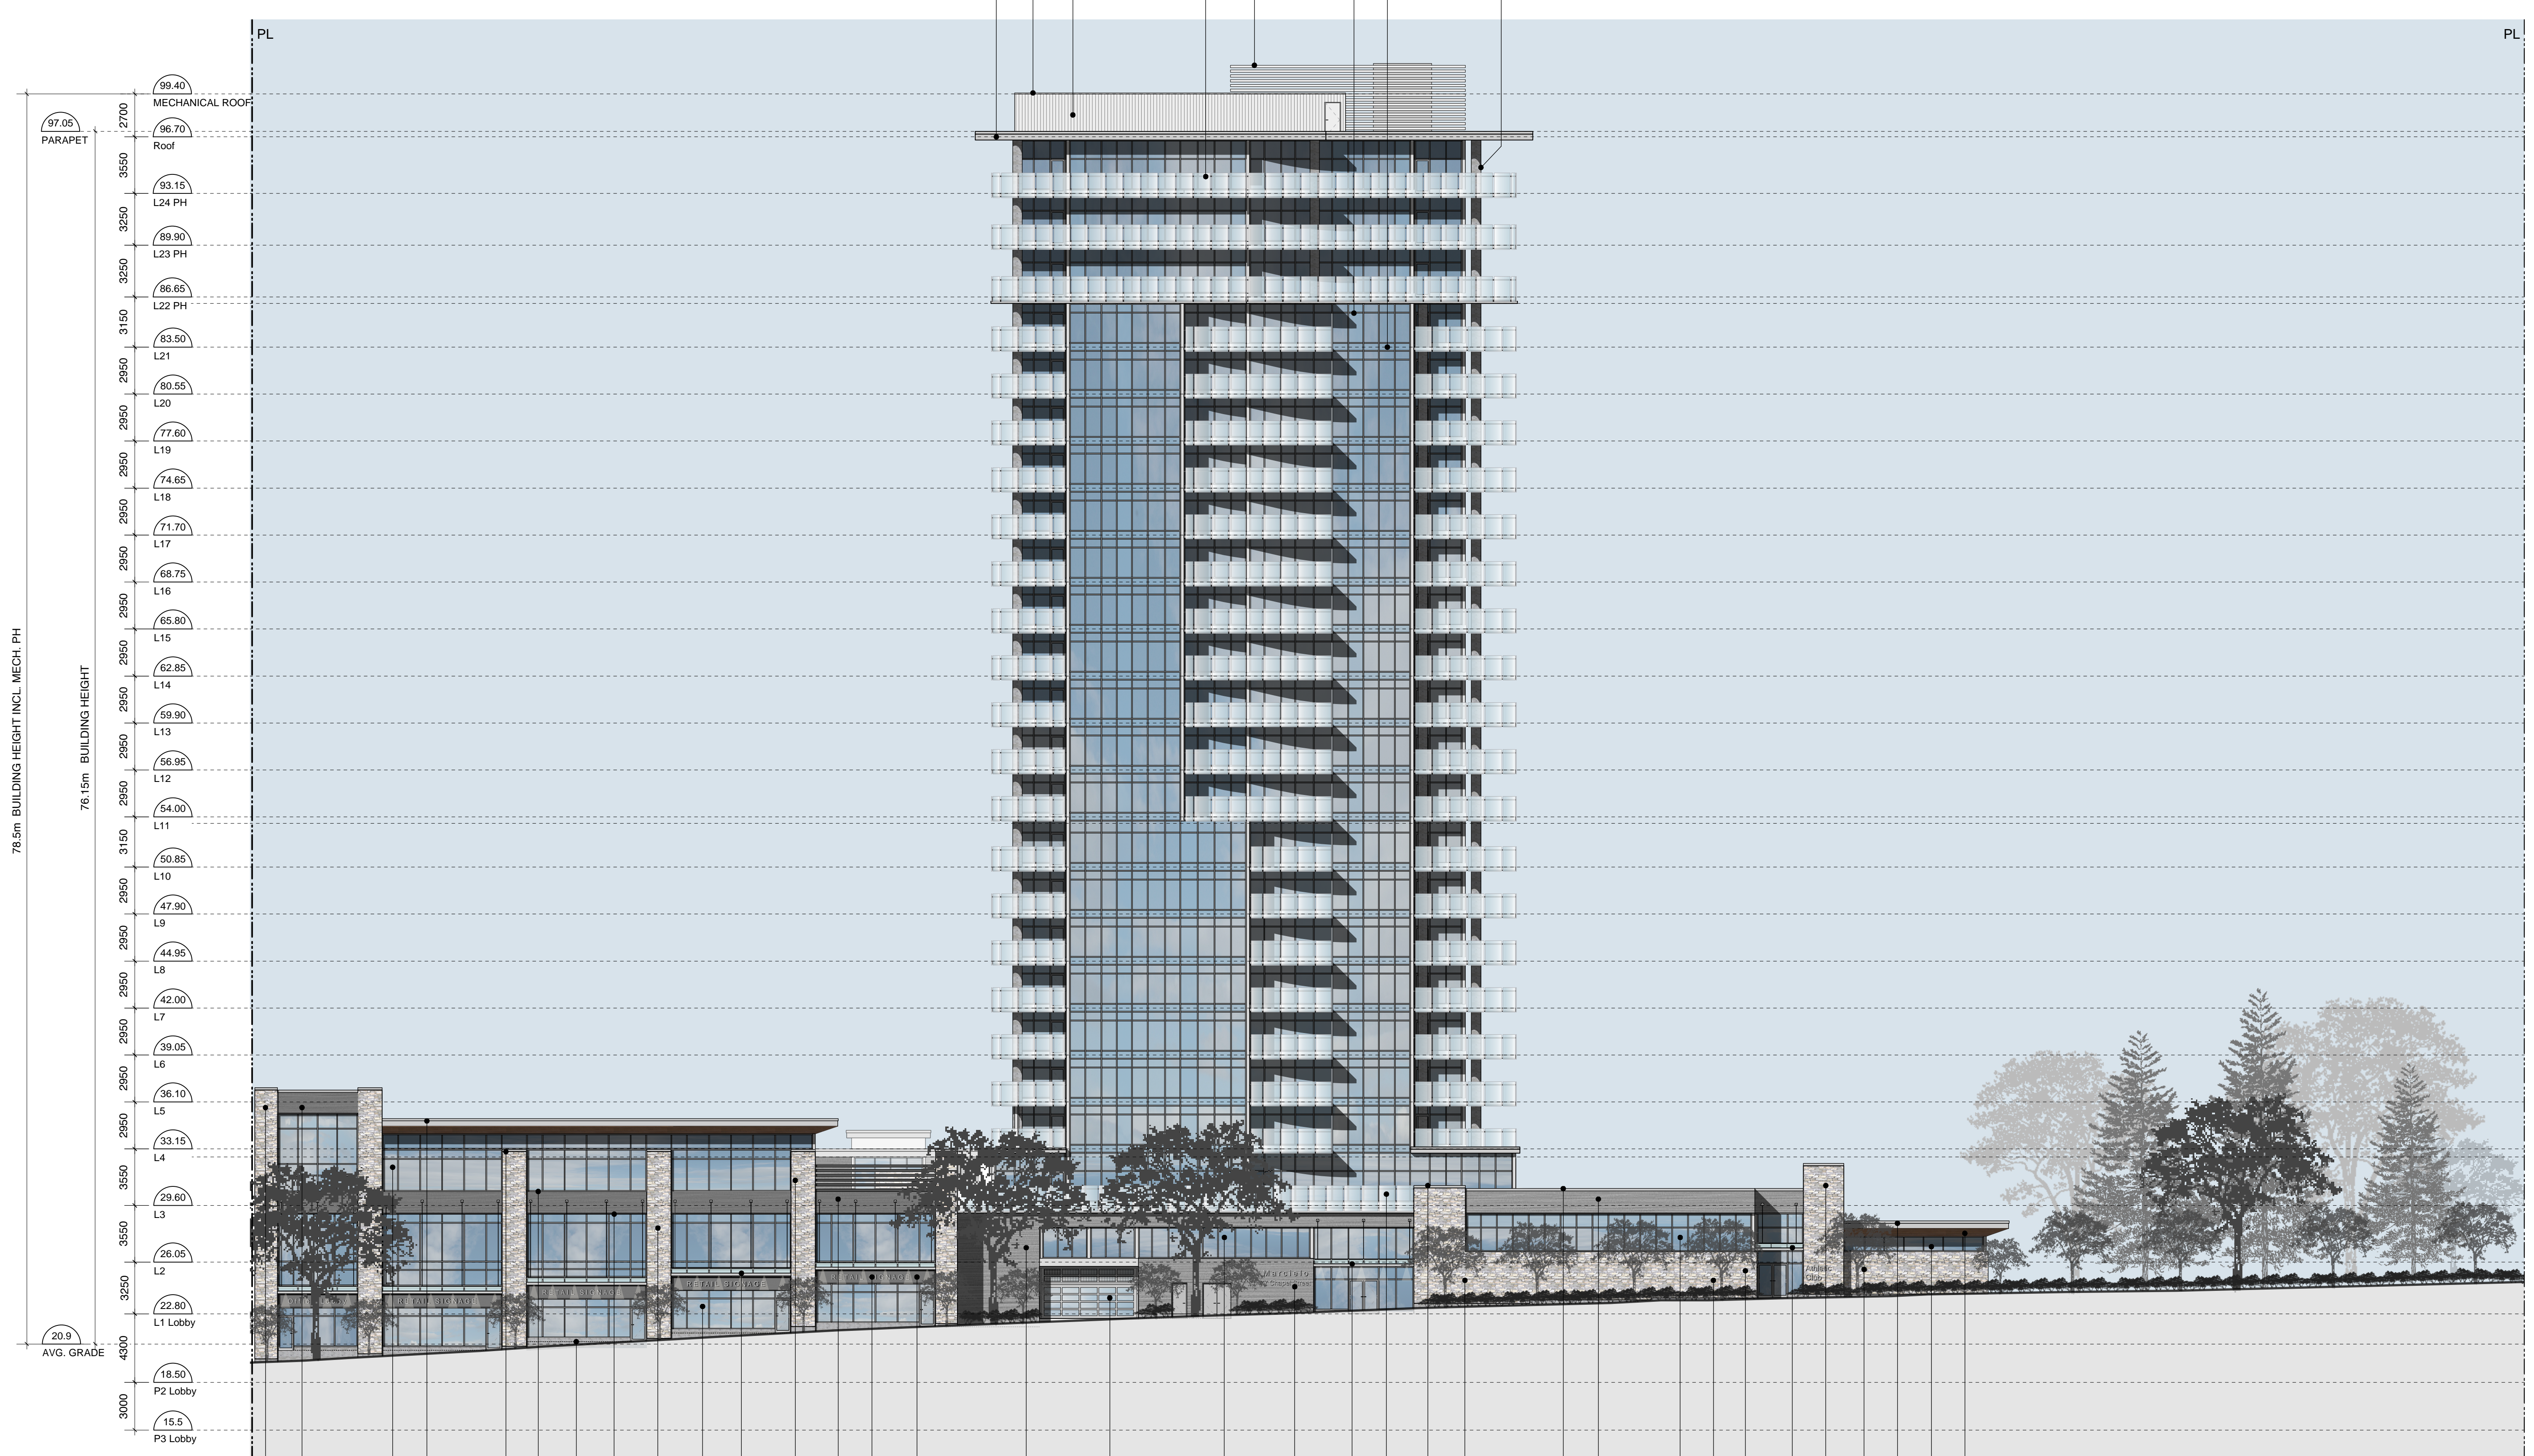

Materials Schedule

- 1 PREFINISHED METAL FASCIA
- 2 PREFINISHED METAL FLASHING
- 3 PREFINISHED HORIZONTAL METAL SCREEN
- 4 PREFINISHED VERTICAL CORRUGATED METAL CLADDING
- 5 NATURAL LEDGESTONE VENEER
- 6 LARGE FORMAT PORCELAIN TILE
- 7 COMPOSITE METAL PANEL
- 8 CLEAR ANODIZED ALUMINUM WINDOW
- 9 CLEAR ANODIZED CURTAINWALL SYSTEM
- 10 INSULATED SPANDREL PANEL
- 11 TEMPERED CLEAR GLASS GUARD WITH CLEAR ANODIZED ALUMINUM FRAME
- 12 TEMPERED TRANSLUCENT GLASS GUARD WITH CLEAR ANODIZED ALUMINUM FRAME
- 13 TEMPERED TRANSLUCENT GLASS PRIVACY SCREEN WITH CLEAR ANODIZED ALUMINUM FRAME
- 14 PAINTED METAL FENCE
- 15 SIGNAGE BAND
- 16 BUILDING SIGNAGE
- 17 PRE-FINISHED ALUMINUM STOREFRONT WINDOW
- 18 PAINTED METAL AND TRANSLUCENT GLASS CANOPY
- 19 PREFINISHED TRANSLUCENT GLASS & PAINTED METAL O/H SECURITY GATE
- 20 PAINTED CONCRETE - light gray
- 21 SEALED CONCRETE - clear
- 22 TRANSLUCENT GLASS SCREEN ON METAL FRAME
- 23 METAL LANDSCAPE SCREEN ON METAL FRAME
- 24 PRE-CAST CONCRETE CAP
- 25 LONGBOARD METAL SOFFIT
- 26 CONCRETE BLOCK FIREWALL

Rev	Date	Description
18-05-30		Issued for Rezoning Revisions
18-03-28		Issued for Rezoning Revisions
18-01-19		Issued for Rezoning Application

Rev	Date	Description
18-05-30	18-05-30	drawing file 1727 A400 Elevations
	lgl	checked by pdh
	1:200	project number 1727

NOTE: All dimensions are shown in millimeters U.N.C.

MARCILO
 77 Chapel Street
 Nanaimo BC
 East Elevation

CHAPEL STREET

dHka **A301**

RECEIVED
RA389
 2018-JUN-07
 Current Planning & Subdivision

de Hoog & Kierulff architects
 Victoria
 977 Fort Street V8V 3K3 T 1 - 250 - 658 - 3367
 Nanaimo
 102-5150 Dublin Way V9T 2K8 T 1 - 250 - 585 - 5810

COPYRIGHT RESERVED. THESE PLANS AND DESIGNS ARE AND AT ALL TIMES REMAIN THE PROPERTY OF DE HOOG & KIERULFF ARCHITECTS TO BE USED FOR THE PROJECT SHOWN AND MAY NOT BE REPRODUCED WITHOUT WRITTEN CONSENT

78.5m BUILDING HEIGHT INCL. MECH. PH

76.15m BUILDING HEIGHT



Materials Schedule

- 1 PREFINISHED METAL FASCIA
- 2 PREFINISHED METAL FLASHING
- 3 PREFINISHED HORIZONTAL METAL SCREEN
- 4 PREFINISHED VERTICAL CORRUGATED METAL CLADDING
- 5 NATURAL LEDGESTONE VENEER
- 6 LARGE FORMAT PORCELAIN TILE
- 7 COMPOSITE METAL PANEL
- 8 CLEAR ANODIZED ALUMINUM WINDOW
- 9 CLEAR ANODIZED CURTAINWALL SYSTEM
- 10 INSULATED SPANDREL PANEL
- 11 TEMPERED CLEAR GLASS GUARD WITH CLEAR ANODIZED ALUMINUM FRAME
- 12 TEMPERED TRANSLUCENT GLASS GUARD WITH CLEAR ANODIZED ALUMINUM FRAME
- 13 TEMPERED TRANSLUCENT GLASS PRIVACY SCREEN WITH CLEAR ANODIZED ALUMINUM FRAME
- 14 PAINTED METAL FENCE
- 15 SIGNAGE BAND
- 16 BUILDING SIGNAGE
- 17 PRE-FINISHED ALUMINUM STOREFRONT WINDOW
- 18 PAINTED METAL AND TRANSLUCENT GLASS CANOPY
- 19 PREFINISHED TRANSLUCENT GLASS & PAINTED METAL O/H SECURITY GATE
- 20 PAINTED CONCRETE - light gray
- 21 SEALED CONCRETE - clear
- 22 TRANSLUCENT GLASS SCREEN ON METAL FRAME
- 23 METAL LANDSCAPE SCREEN ON METAL FRAME
- 24 PRE-CAST CONCRETE CAP
- 25 LONGBOARD METAL SOFFIT
- 26 CONCRETE BLOCK FIREWALL

Rev	Date	Description
18-05-30		Issued for Rezoning Revisions
18-03-28		Issued for Rezoning Revisions
18-01-19		Issued for Rezoning Application

Rev	Date	Description
18-06-01	1727 A400 Elevations	drawing file
	lgl	checked by
	pdh	checked by
	1:200	project number
		1727

NOTE: All dimensions are shown in millimeters U.N.C.

MARCILO
 77 Chapel Street
 Nanaimo BC
 West Elevation


- 5
- 8
- 1
- 6
- 9
- 23
- 12
- 1
- 25
- 5
- 1
- 22
- 23
- 5
- 6
- 12
- 8
- 22
- 19
- 1
- 7
- 24
- 12
- 5
- 22
- 8
- 14
- 7
- 7

SKINNER STREET


dHka **A303** RECEIVED
 RA389
 2018-JUN-07
 Current Planning & Subdivision

de Hoog & Kierulff architects
 Victoria
 977 Fort Street V8V 3K3 T 1 - 250 - 658 - 3367
 Nanaimo
 102-5150 Dublin Way V9T 2K8 T 1 - 250 - 585 - 5810

COPYRIGHT RESERVED. THESE PLANS AND DESIGNS ARE AND AT ALL TIMES REMAIN THE PROPERTY OF DE HOOG & KIERULFF ARCHITECTS TO BE USED FOR THE PROJECT SHOWN AND MAY NOT BE REPRODUCED WITHOUT WRITTEN CONSENT

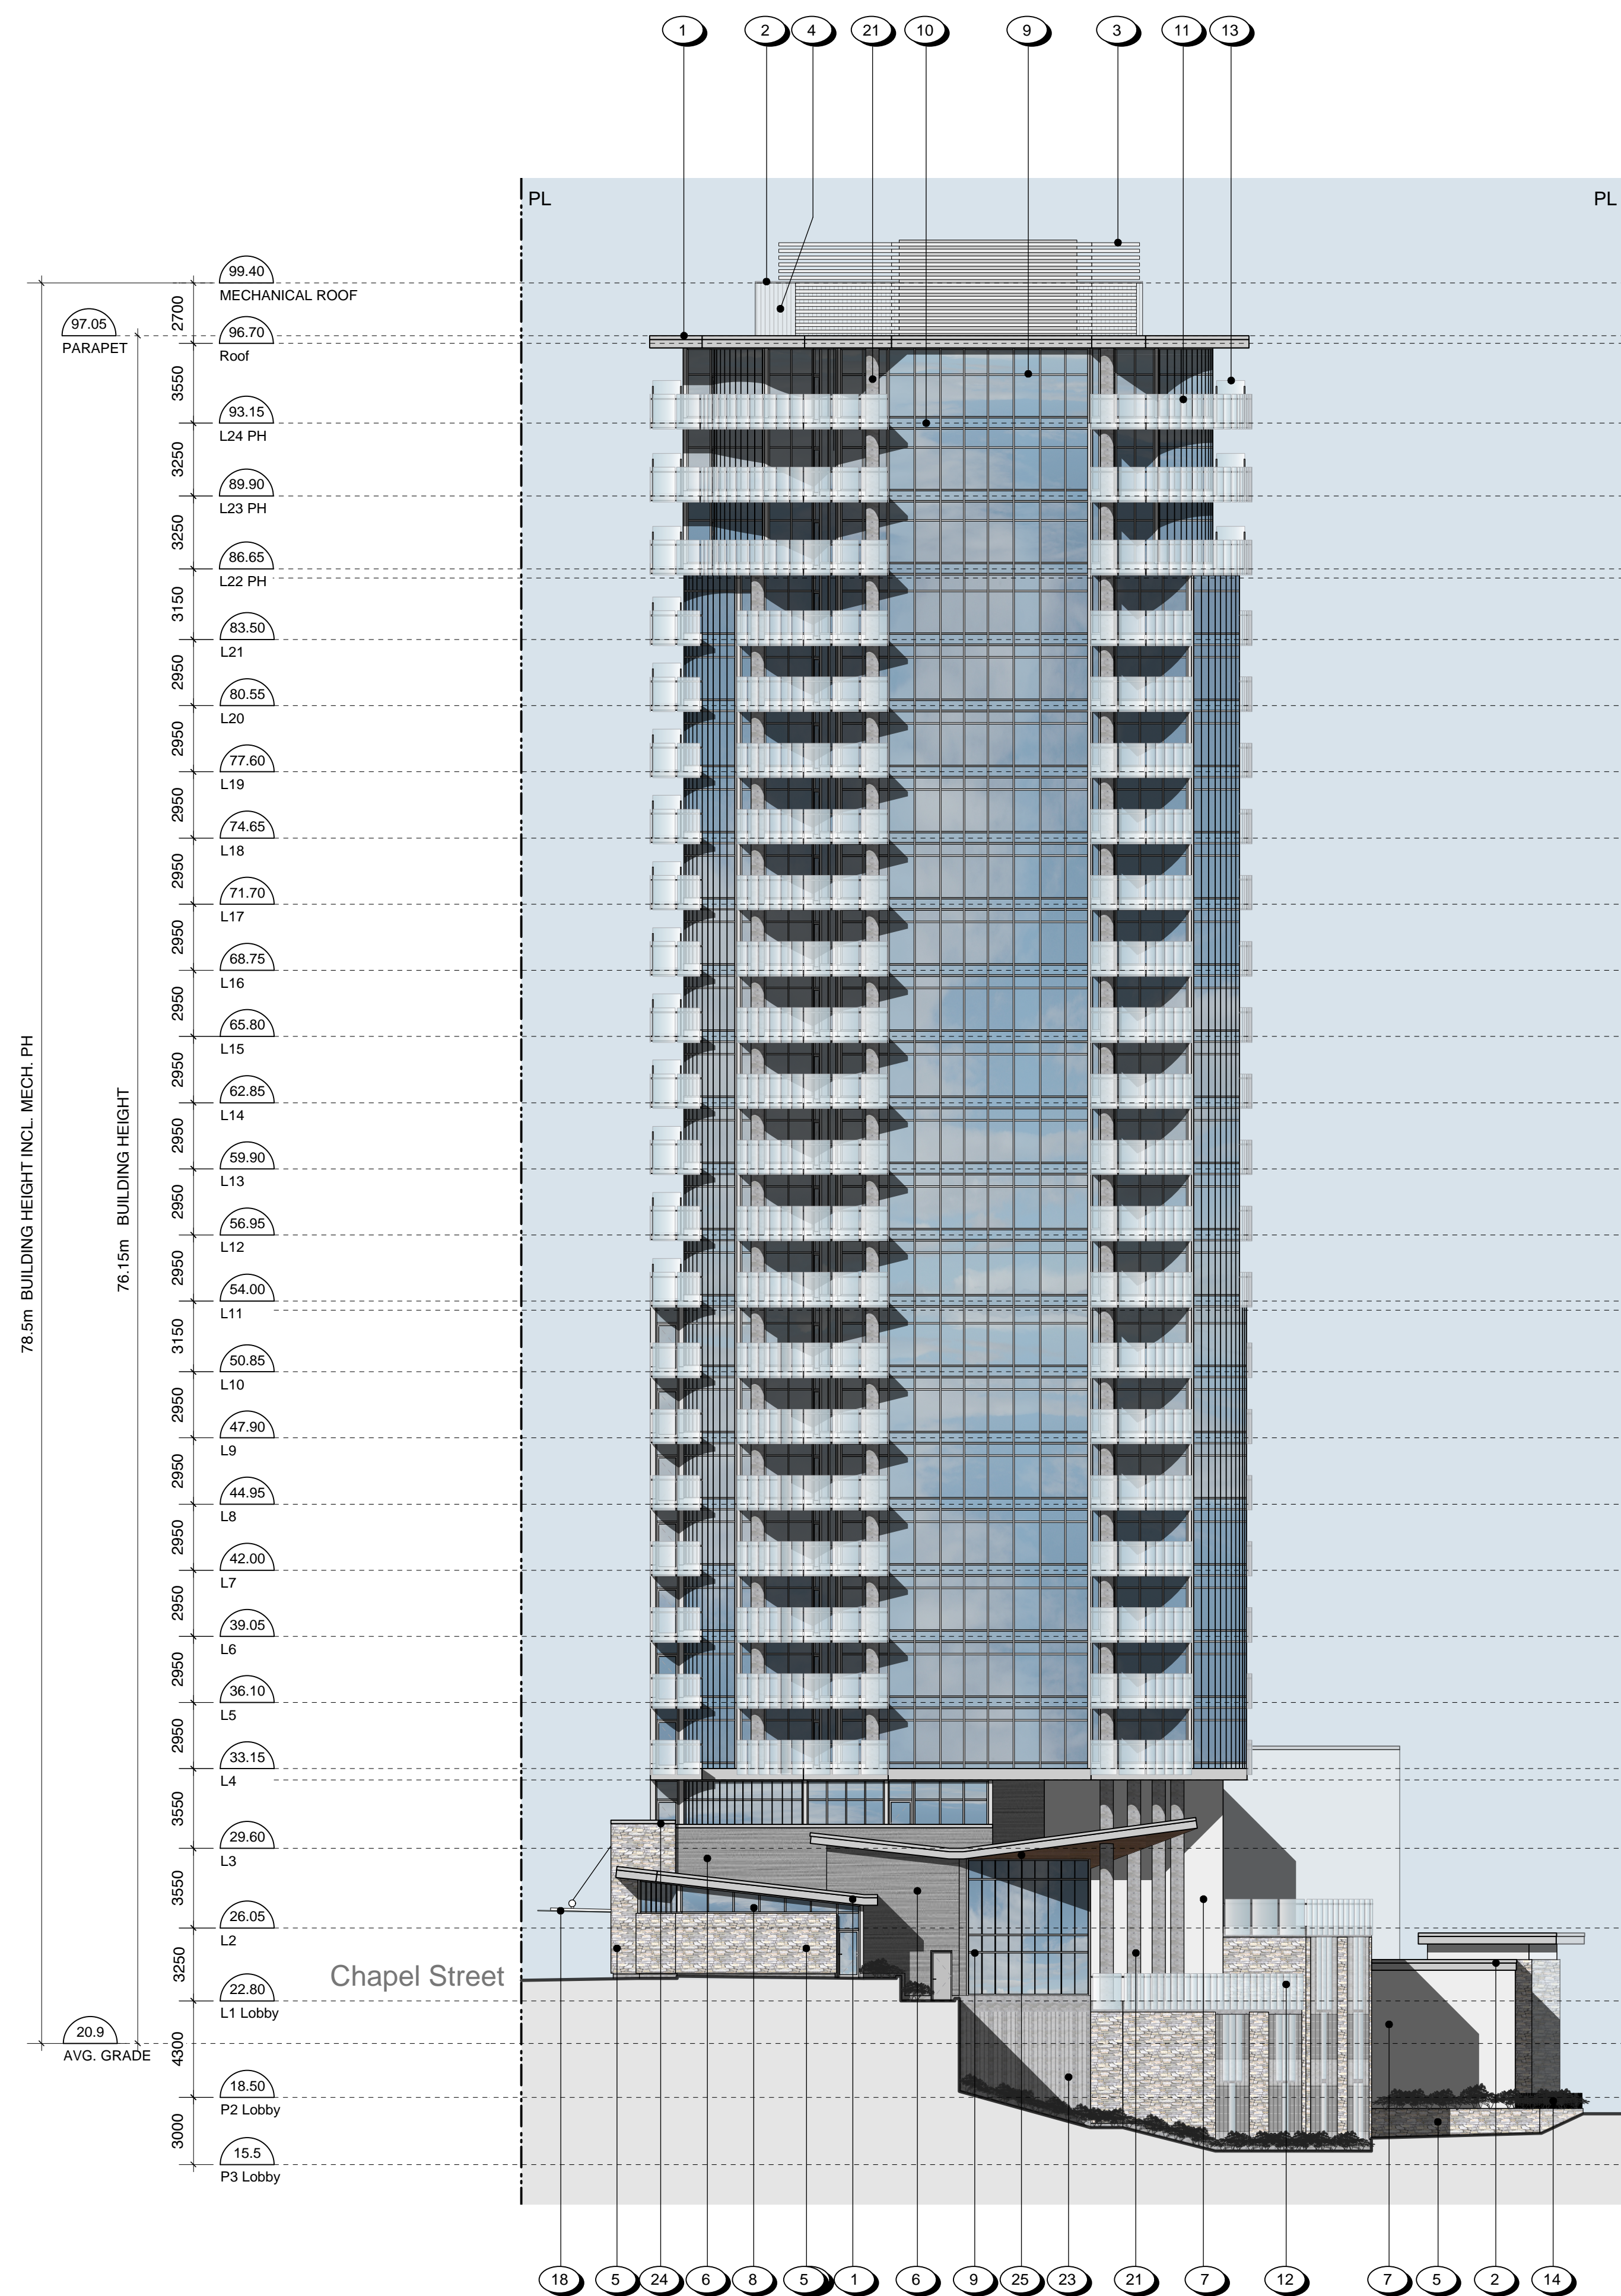

NORTH ELEVATION

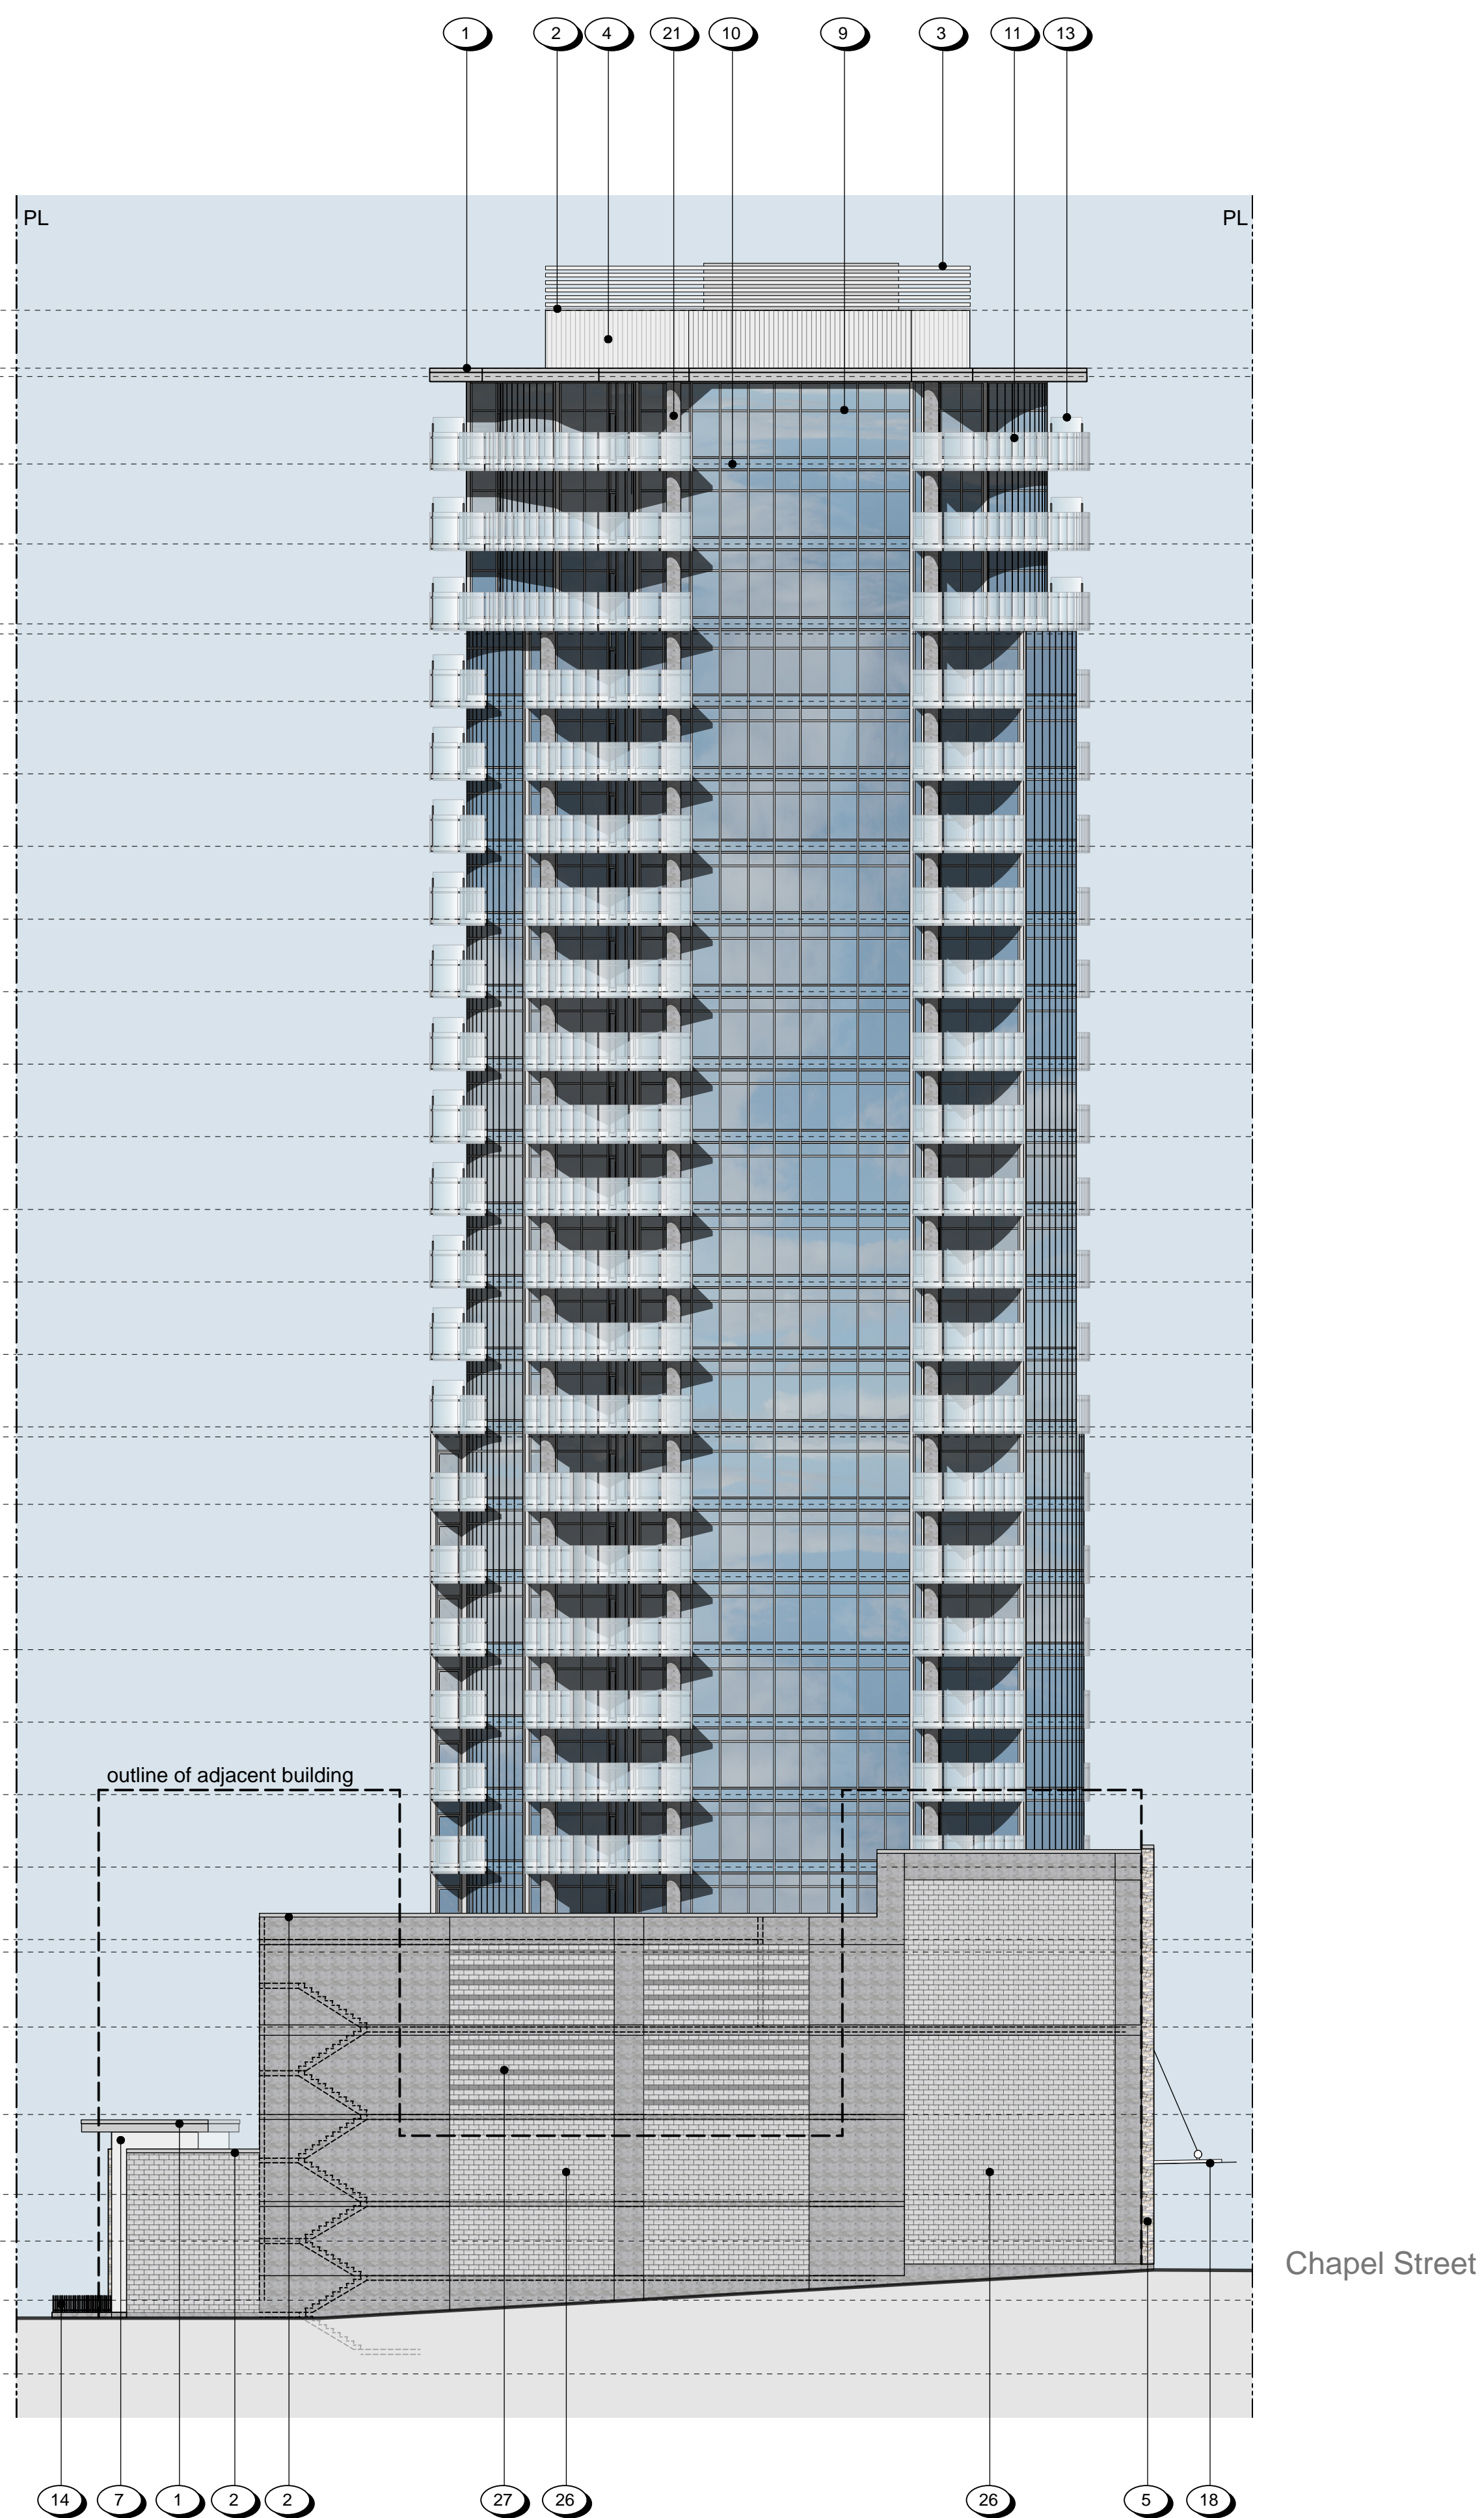

SOUTH ELEVATION

Materials Schedule

- 1 PREFINISHED METAL FASCIA
- 2 PREFINISHED METAL FLASHING
- 3 PREFINISHED HORIZONTAL METAL SCREEN
- 4 PREFINISHED VERTICAL CORRUGATED METAL CLADDING
- 5 NATURAL LEDGESTONE VENEER
- 6 LARGE FORMAT PORCELAIN TILE
- 7 COMPOSITE METAL PANEL
- 8 CLEAR ANODIZED ALUMINUM WINDOW
- 9 CLEAR ANODIZED CURTAINWALL SYSTEM
- 10 INSULATED SPANDEL PANEL
- 11 TEMPERED CLEAR GLASS GUARD WITH CLEAR ANODIZED ALUMINUM FRAME
- 12 TEMPERED TRANSLUCENT GLASS GUARD WITH CLEAR ANODIZED ALUMINUM FRAME
- 13 TEMPERED TRANSLUCENT GLASS PRIVACY SCREEN WITH CLEAR ANODIZED ALUMINUM FRAME
- 14 PAINTED METAL FENCE
- 15 SIGNAGE BAND
- 16 BUILDING SIGNAGE
- 17 PRE-FINISHED ALUMINUM STOREFRONT WINDOW
- 18 PAINTED METAL AND TRANSLUCENT GLASS CANOPY
- 19 PREFINISHED TRANSLUCENT GLASS & PAINTED METAL O/H SECURITY GATE
- 20 PAINTED CONCRETE - light gray
- 21 SEALED CONCRETE - clear
- 22 TRANSLUCENT GLASS SCREEN ON METAL FRAME
- 23 METAL LANDSCAPE SCREEN ON METAL FRAME
- 24 PRE-CAST CONCRETE CAP
- 25 LONGBOARD METAL SOFFIT
- 26 CONCRETE BLOCK FIREWALL
- 27 DECORATIVE CONCRETE BLOCK FIREWALL

Rev	Date	Description
18-05-30	18-05-30	Issued for Rezoning Revisions
18-03-28	18-03-28	Issued for Rezoning Revisions
18-01-19	18-01-19	Issued for Rezoning Application

Rev	Date	Description	Drawn by	Checked by
18-05-30	18-05-30	1727 A400 Elevations	lgl	pdh

scale: 1:200 project number: 1727

NOTE: All dimensions are shown in millimeters U.N.O.

MARCILO
 77 Chapel Street
 Nanaimo BC
 N & S Elevations

dHka **A302** RECEIVED
RA389
 2018-JUN-07
 Current Planning & Subdivision

de Hoog & Kierulff architects
 Victoria
 977 Fort Street V8V 3K3 T 1 - 250 - 658 - 3367
 Nanaimo
 102-5150 Dublin Way V9T 2K8 T 1 - 250 - 585 - 5810

COPYRIGHT RESERVED. THESE PLANS AND DESIGNS ARE AND AT ALL TIMES REMAIN THE PROPERTY OF DE HOOG & KIERULFF ARCHITECTS TO BE USED FOR THE PROJECT SHOWN AND MAY NOT BE REPRODUCED WITHOUT WRITTEN CONSENT