


GRADE CALCULATION
 $19.8 + 19.9 + 20.7 + 23.8 + 23.9 + 23.8 + 23.6 + 19.5 + 16.1 + 17.6 = 209$
 $209 / 10 = 20.9\text{m GEODETIC}$

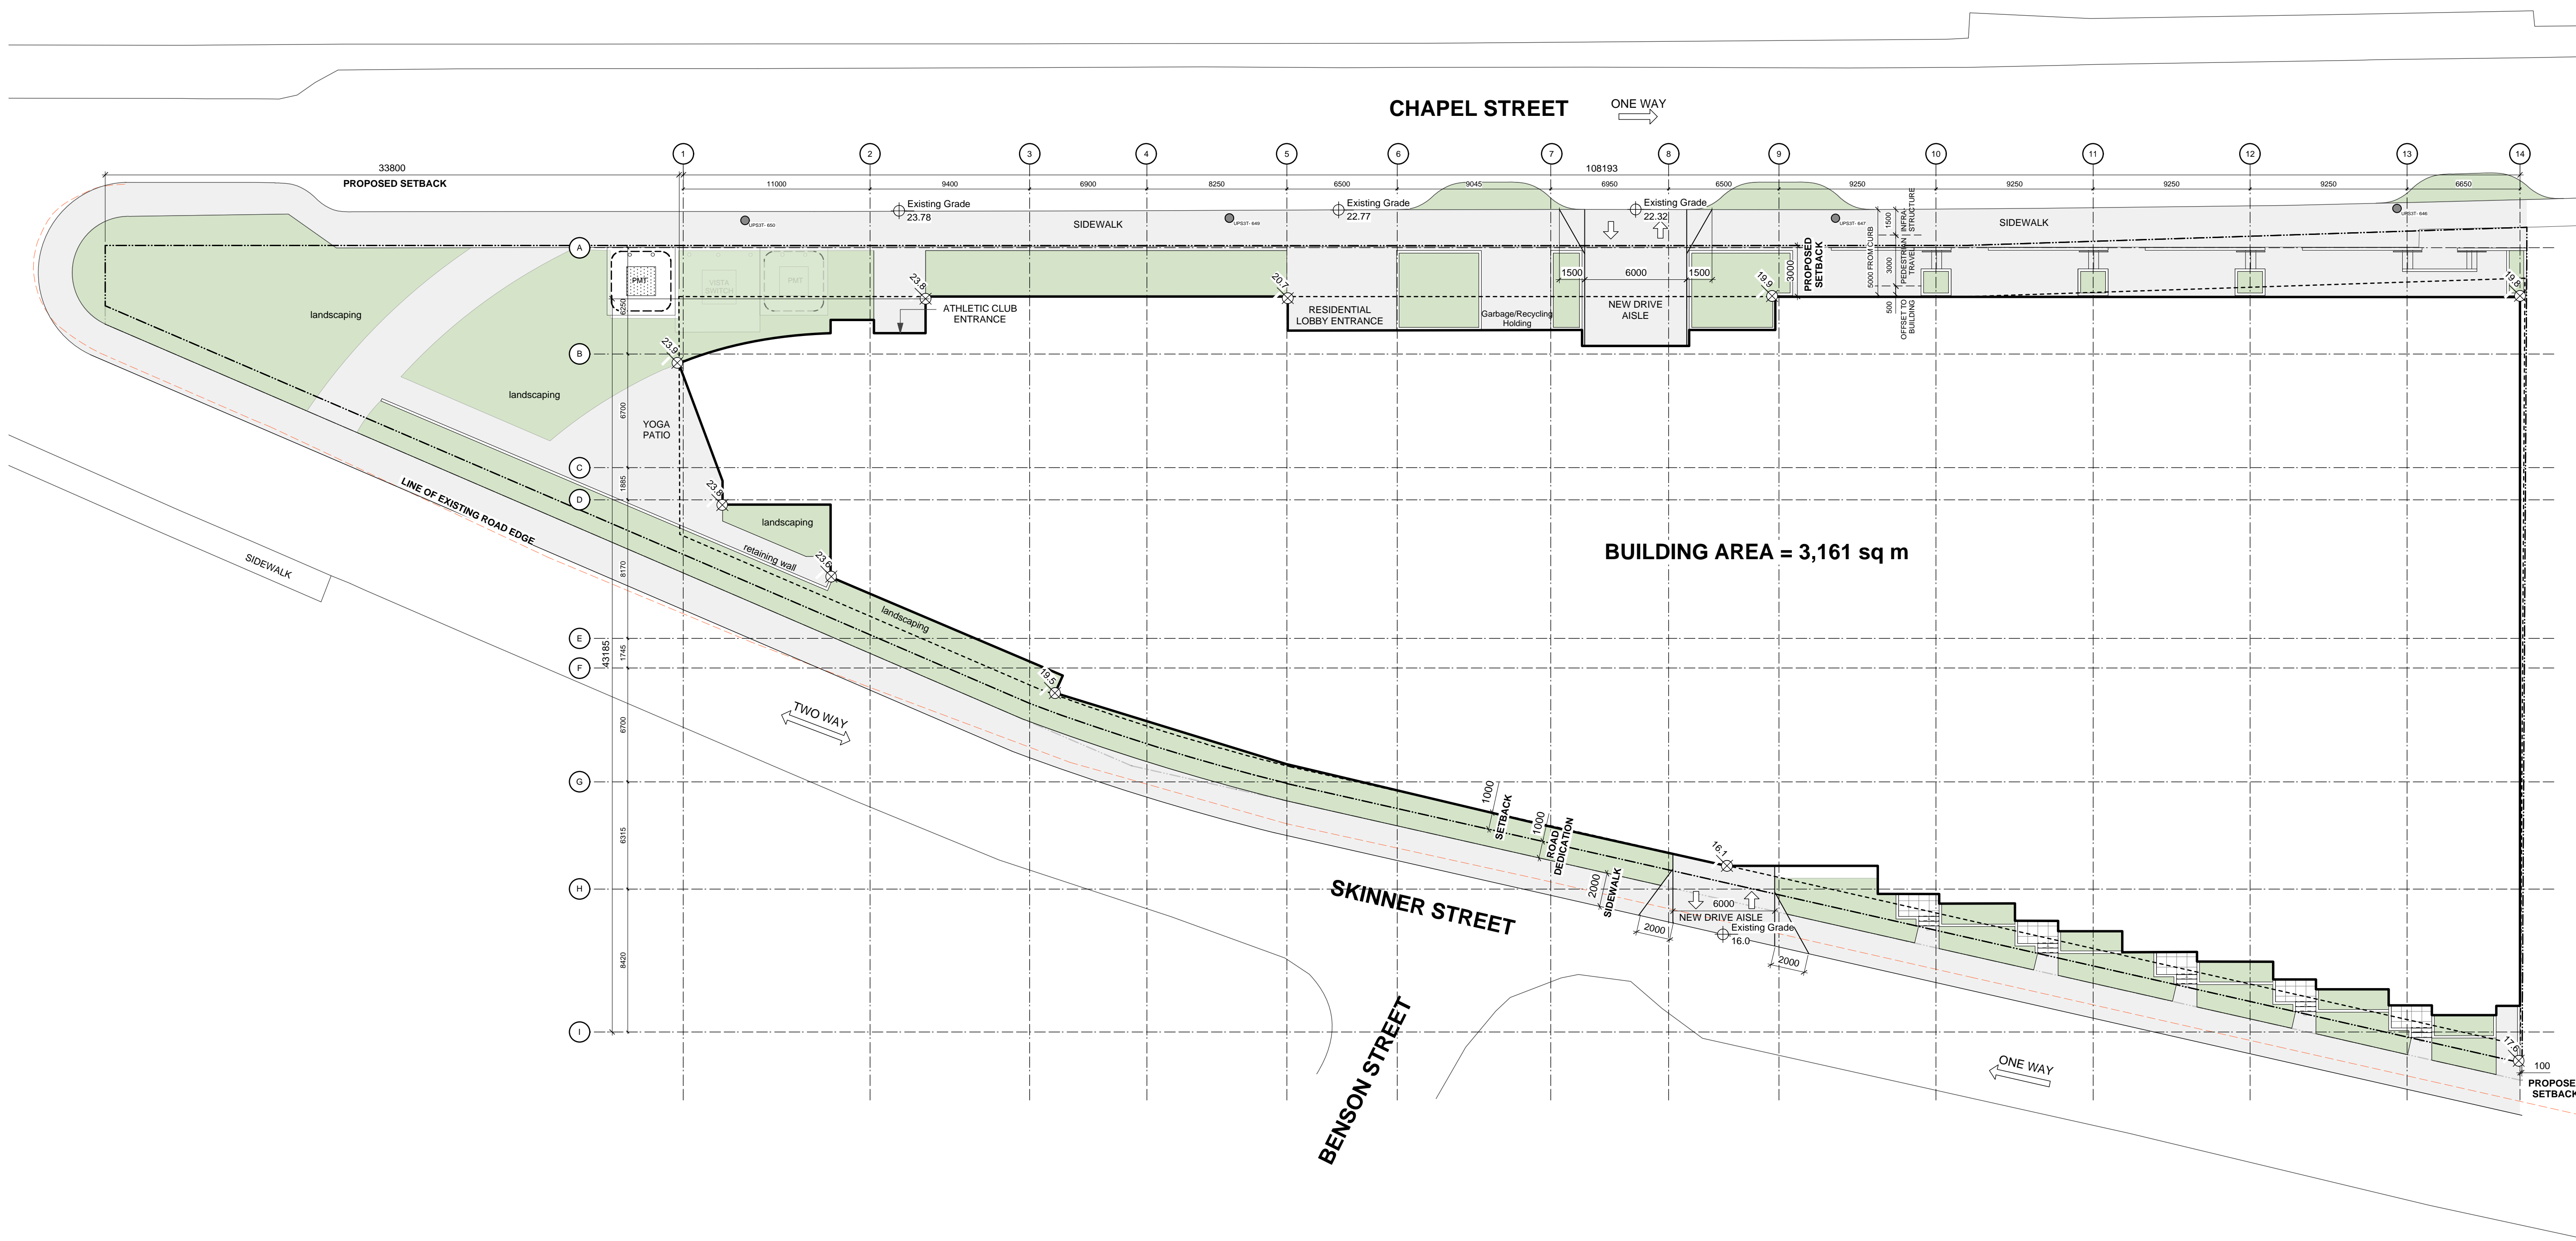

RECEIVED
RA 389
 2018-JUL-17
 Council Planning & Subdivision

Rev	Date	Description
-	18-05-30	Issued for Rezoning Revisions
-	18-03-28	Issued for Rezoning Revisions
-	18-01-19	Issued for Rezoning Application


drawn by	checked by	project number	drawing file
lgl	pdh	1727	A200 Plans

scale: 1:200
 NOTE: All dimensions are shown in millimeters U.N.G.

MARCILO
 77 Chapel Street
 Nanaimo BC
 Site Plan

dHka A101

de Hoog & Kierulff architects
 Victoria
 977 Fort Street V8V 3K3 T 1 - 250 - 658 - 3367
 Nanaimo
 102-5150 Dublin Way V9T 2K8 T 1 - 250 - 585 - 5810
 COPYRIGHT RESERVED. THESE PLANS AND DESIGNS ARE AND AT ALL TIMES REMAIN THE PROPERTY OF DE HOOG & KIERULFF ARCHITECTS TO BE USED FOR THE PROJECT SHOWN AND MAY NOT BE REPRODUCED WITHOUT WRITTEN CONSENT

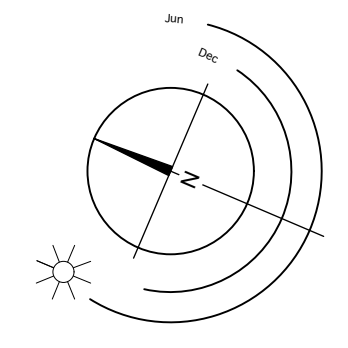

0 5000 10 000mm
 1:200