


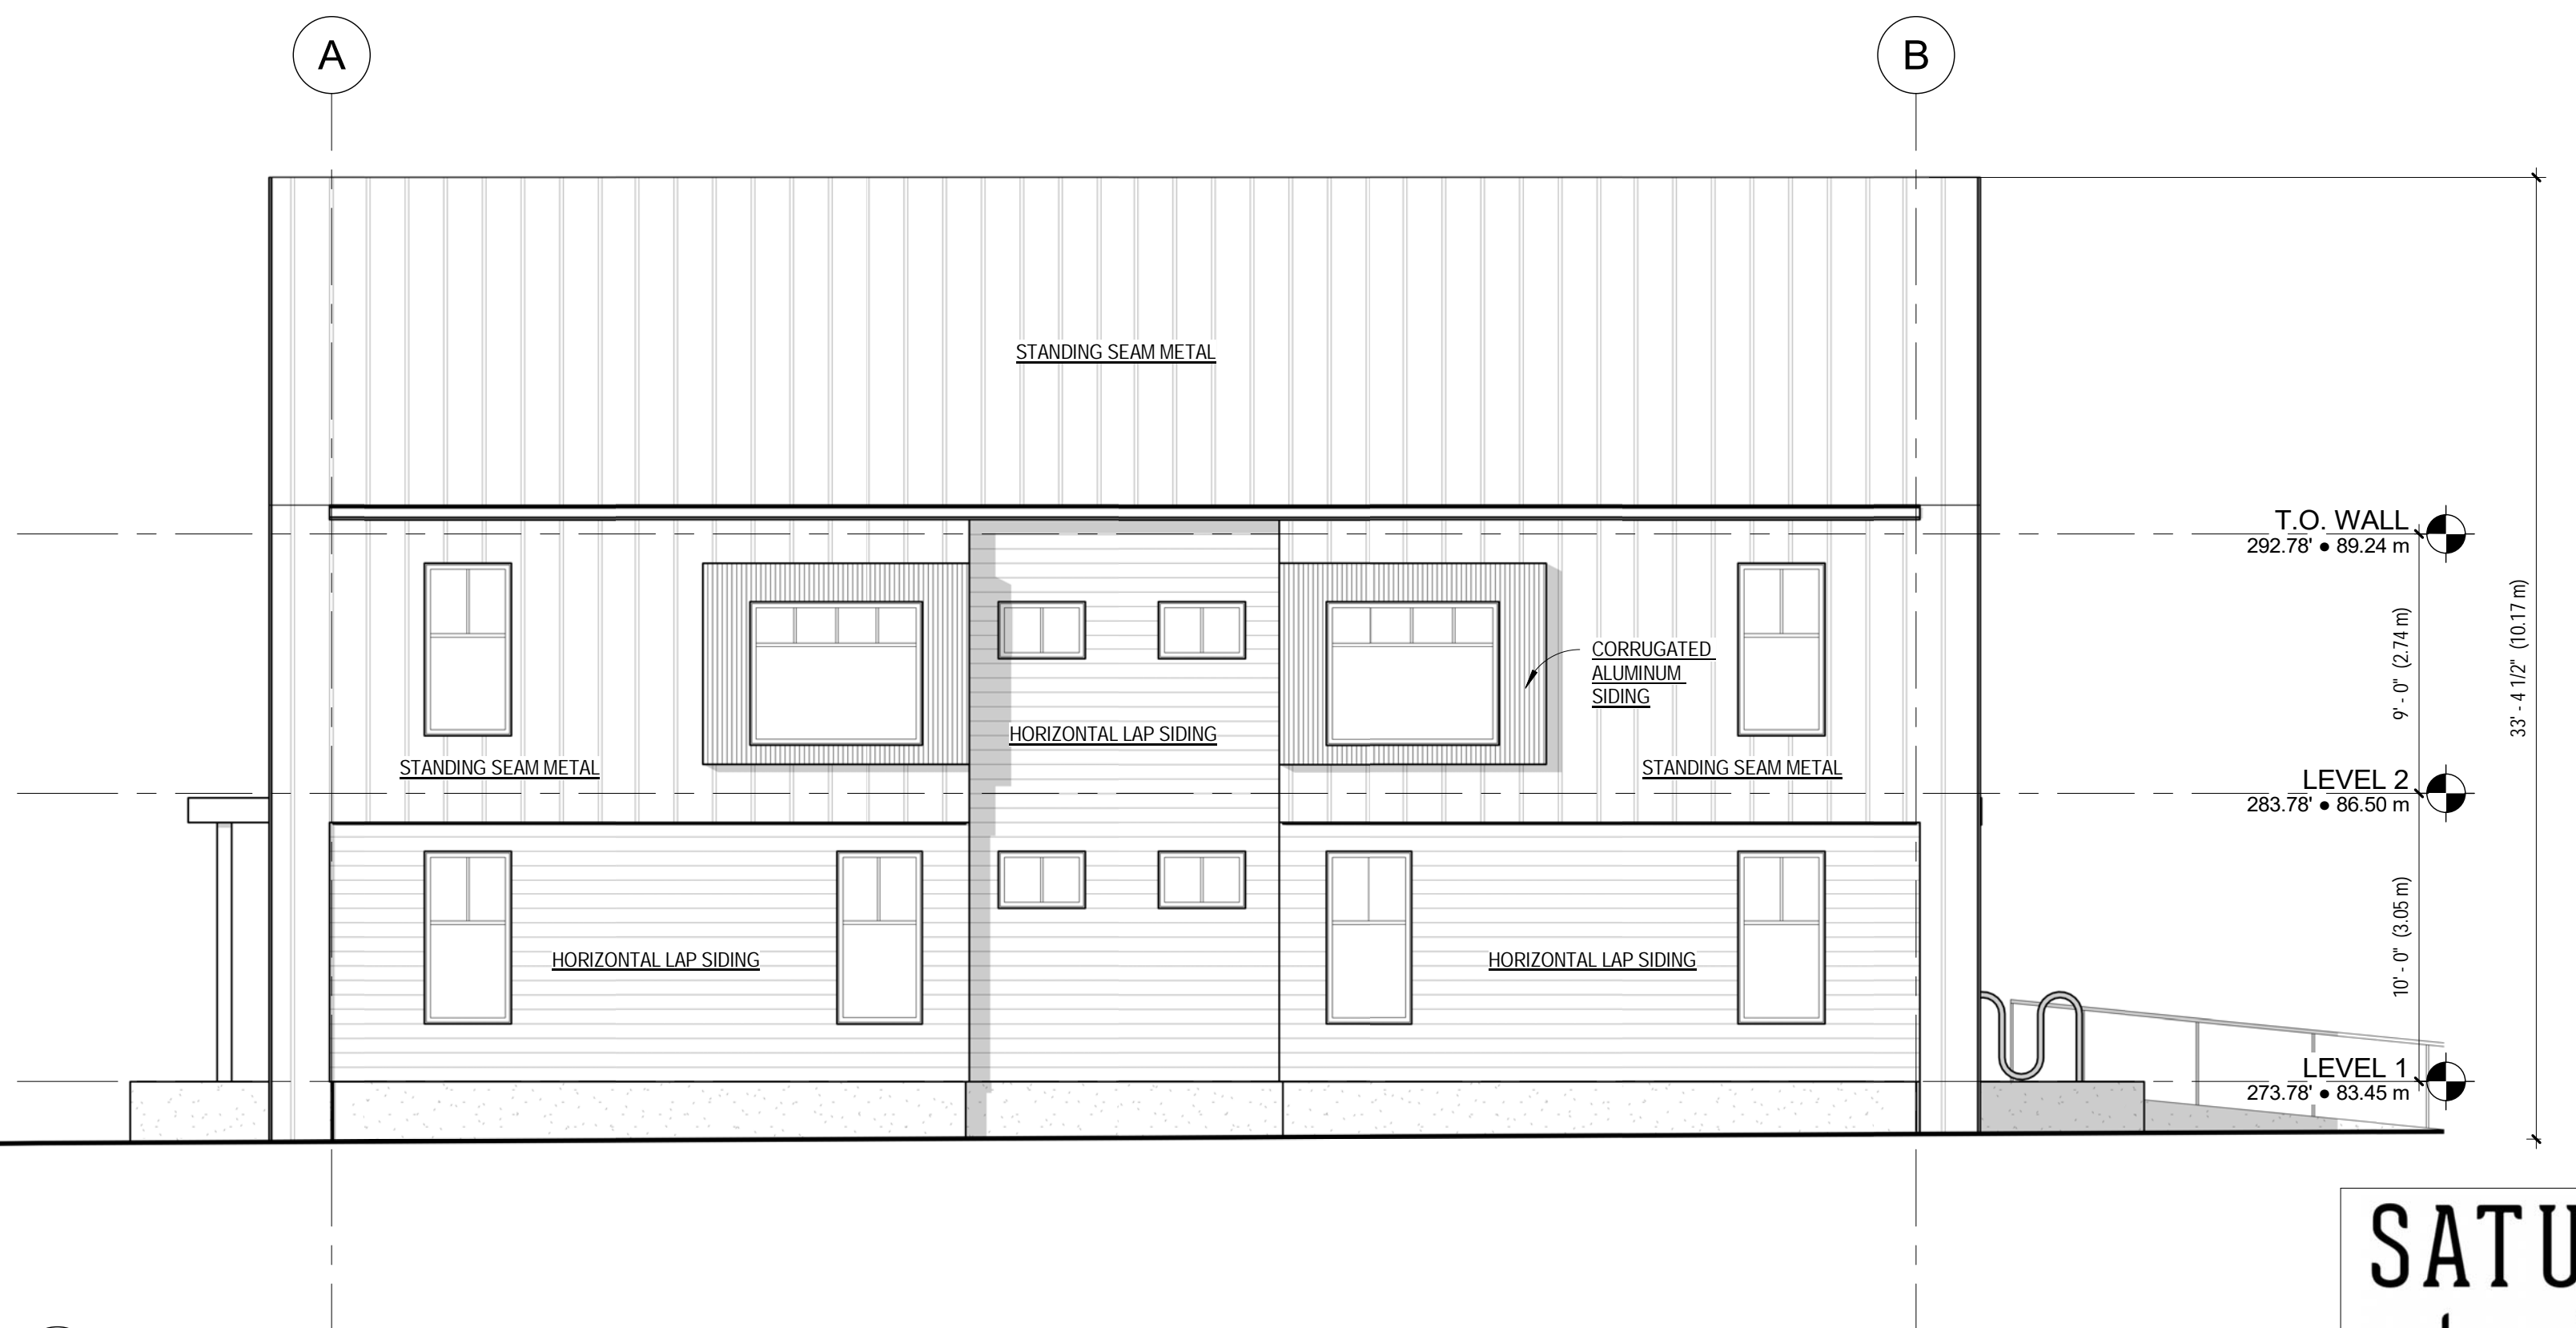


1 NORTH ELEVATION
3/16" = 1'-0"



2 WEST ELEVATION
3/16" = 1'-0"



3 SOUTH ELEVATION
3/16" = 1'-0"

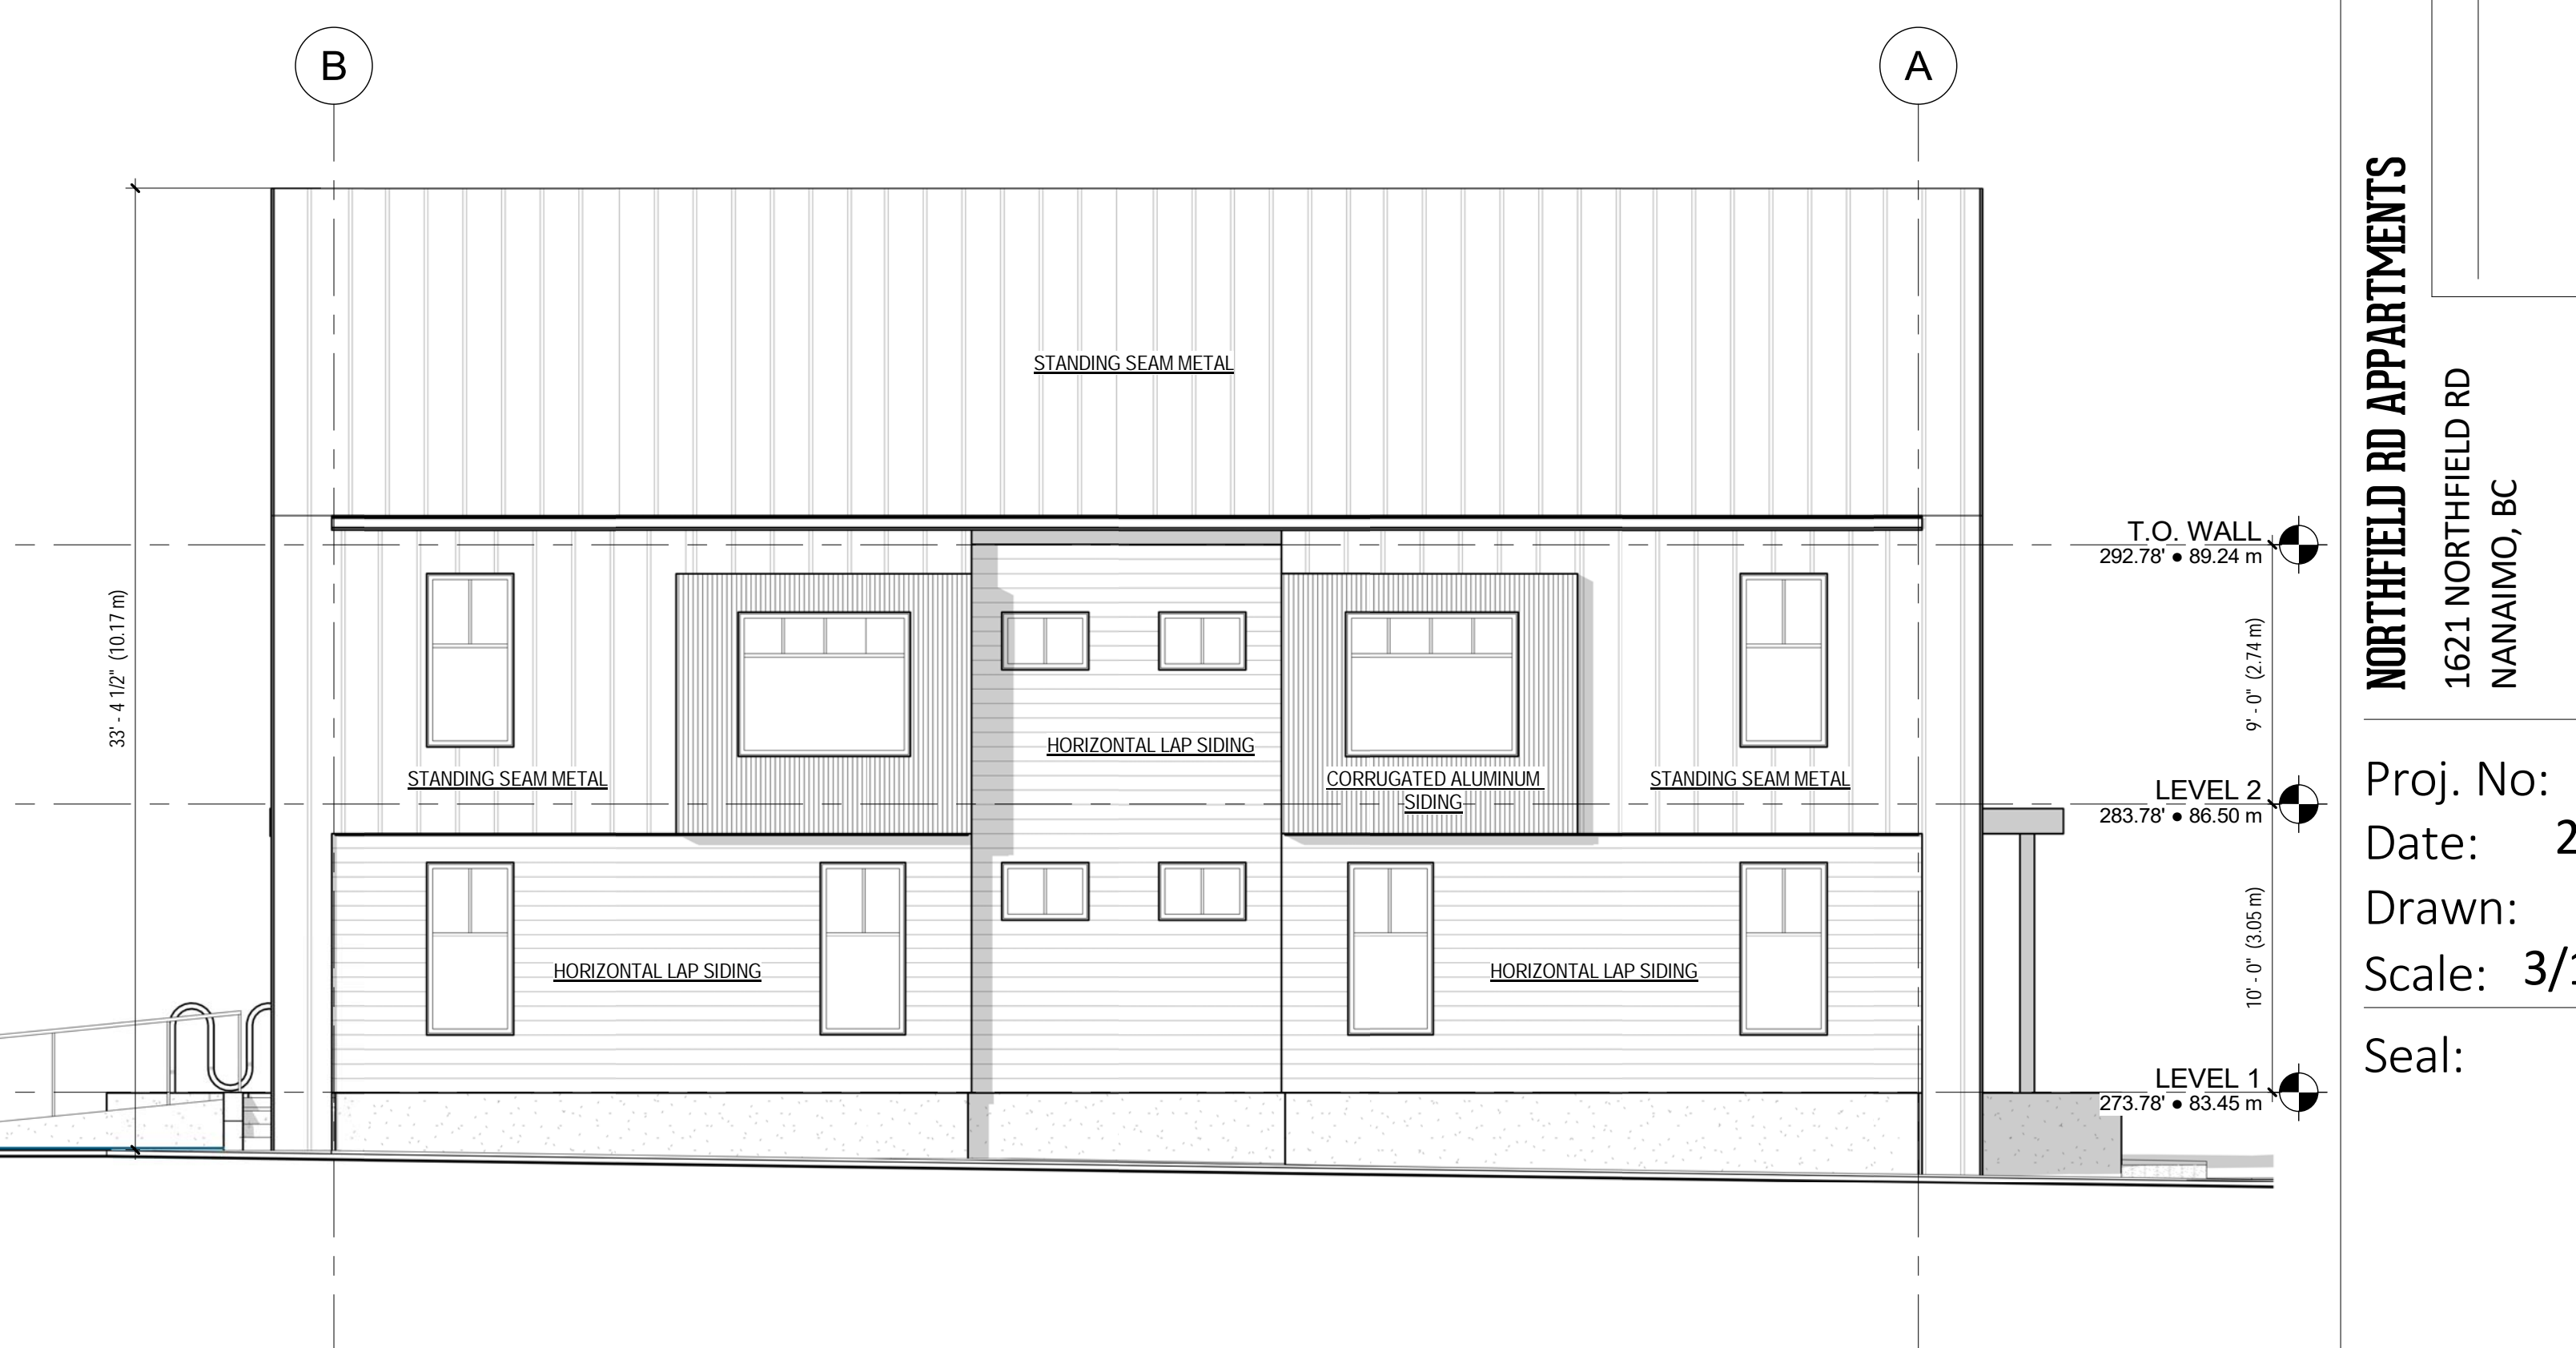

4 EAST ELEVATION
3/16" = 1'-0"

SATURNA
studios

PLANNING + DESIGN

dan@saturnastudios.ca
(604) 349-1654

Revisions

Rev	Description	Date
1	ISSUED FOR REZONING	2020.04.29

NORTHFIELD RD APARTMENTS
1621 NORTHFIELD RD
NANAIMO, BC

Proj. No: -

Date: 2020.04.29

Drawn: DC

Scale: 3/16" = 1'-0"

Seal:

Sheet Name:

ELEVATIONS

Sheet No:

A2

RECEIVED
RA 458
2020-MAY-05
Current Planning