



NORTH ELEVATION
SCALE: 1/8"=1'-0"

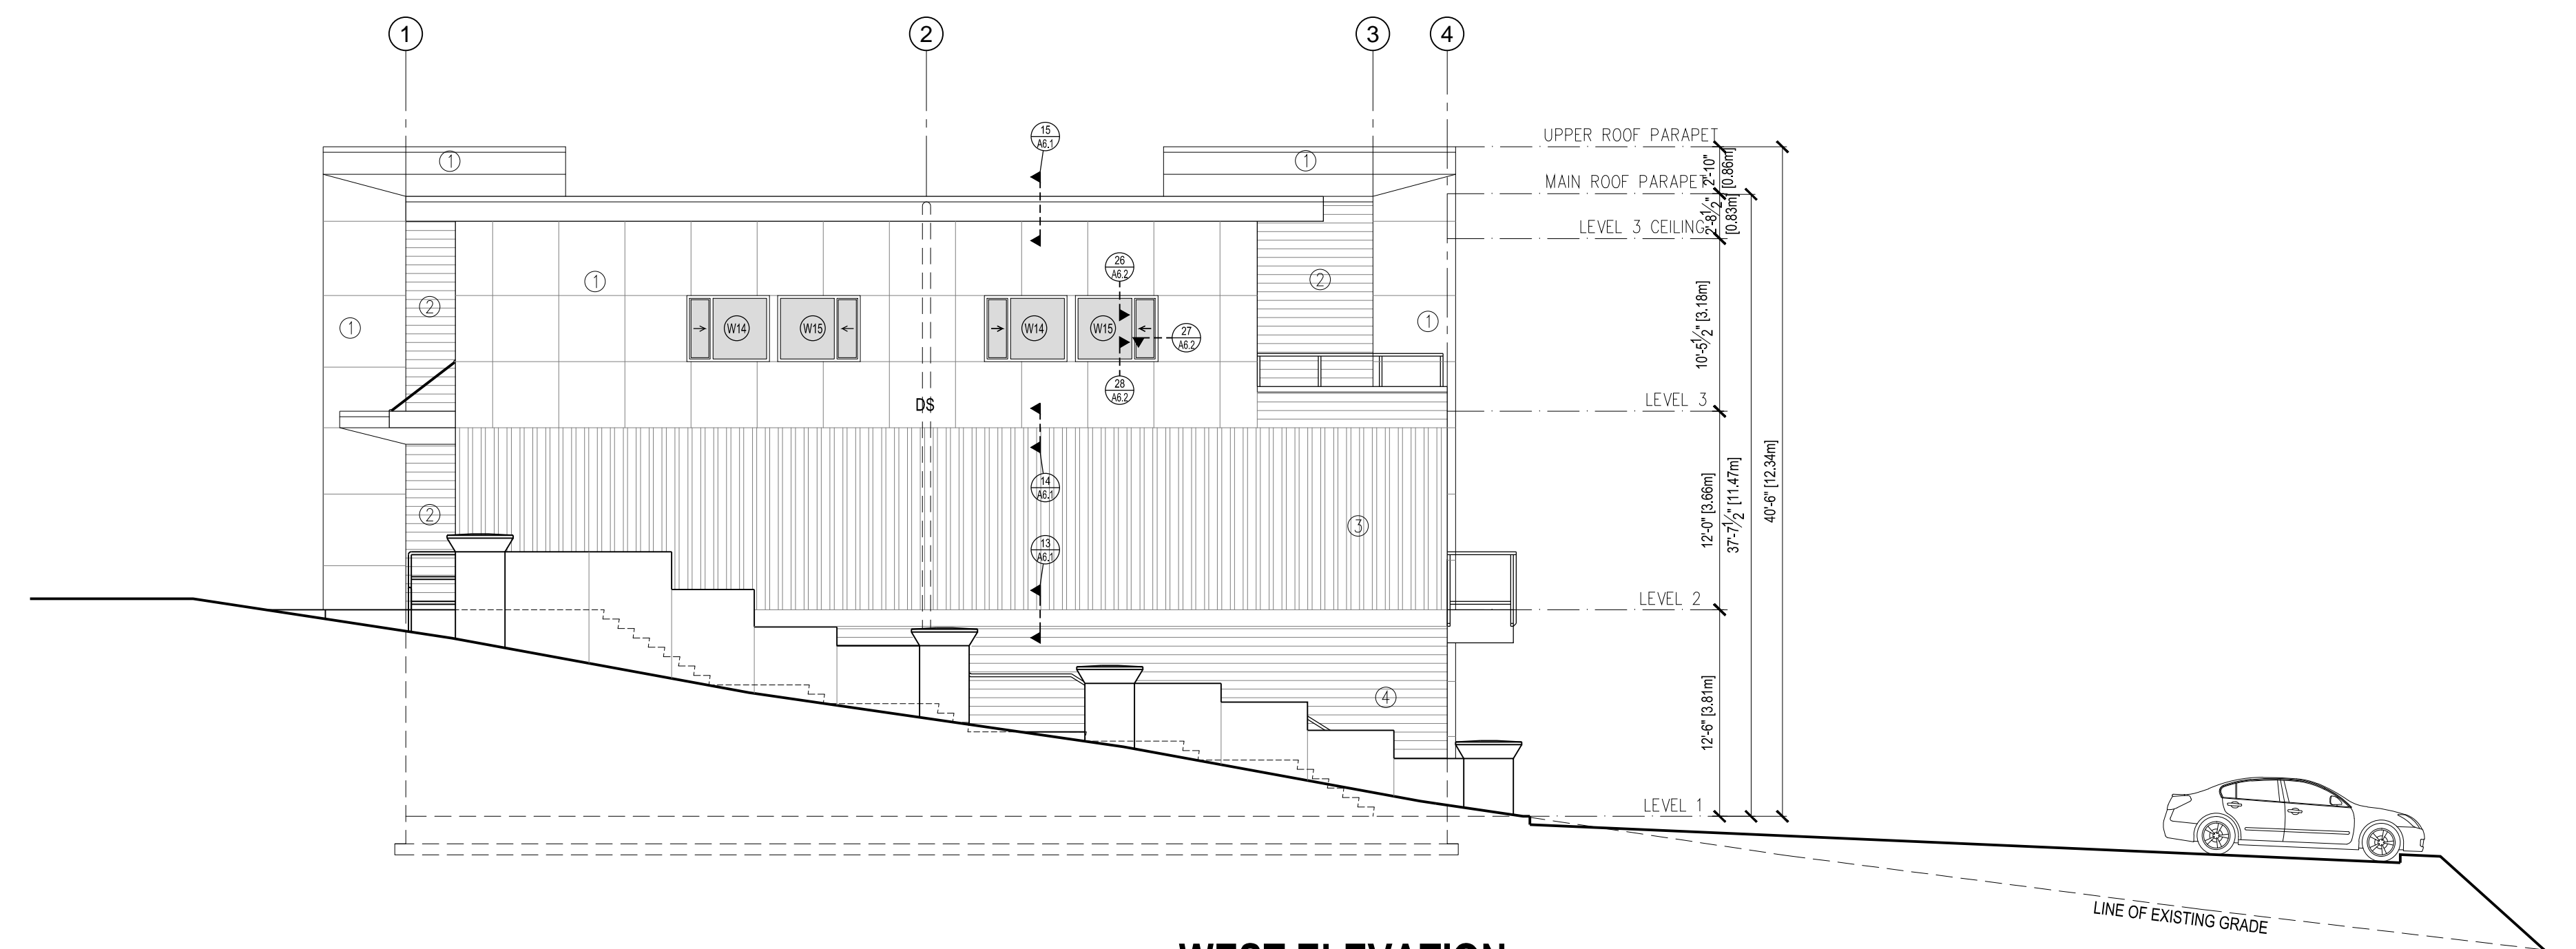


WEST ELEVATION
SCALE: 1/8"=1'-0"

- LEGEND**
- ① CEMENT FIBRE PANELS
 - ② HORIZONTAL T&G CEDAR SIDING
 - ③ VERTICAL METAL SIDING
 - ④ HORIZONTAL CEMENT FIBRE BOARD SIDING

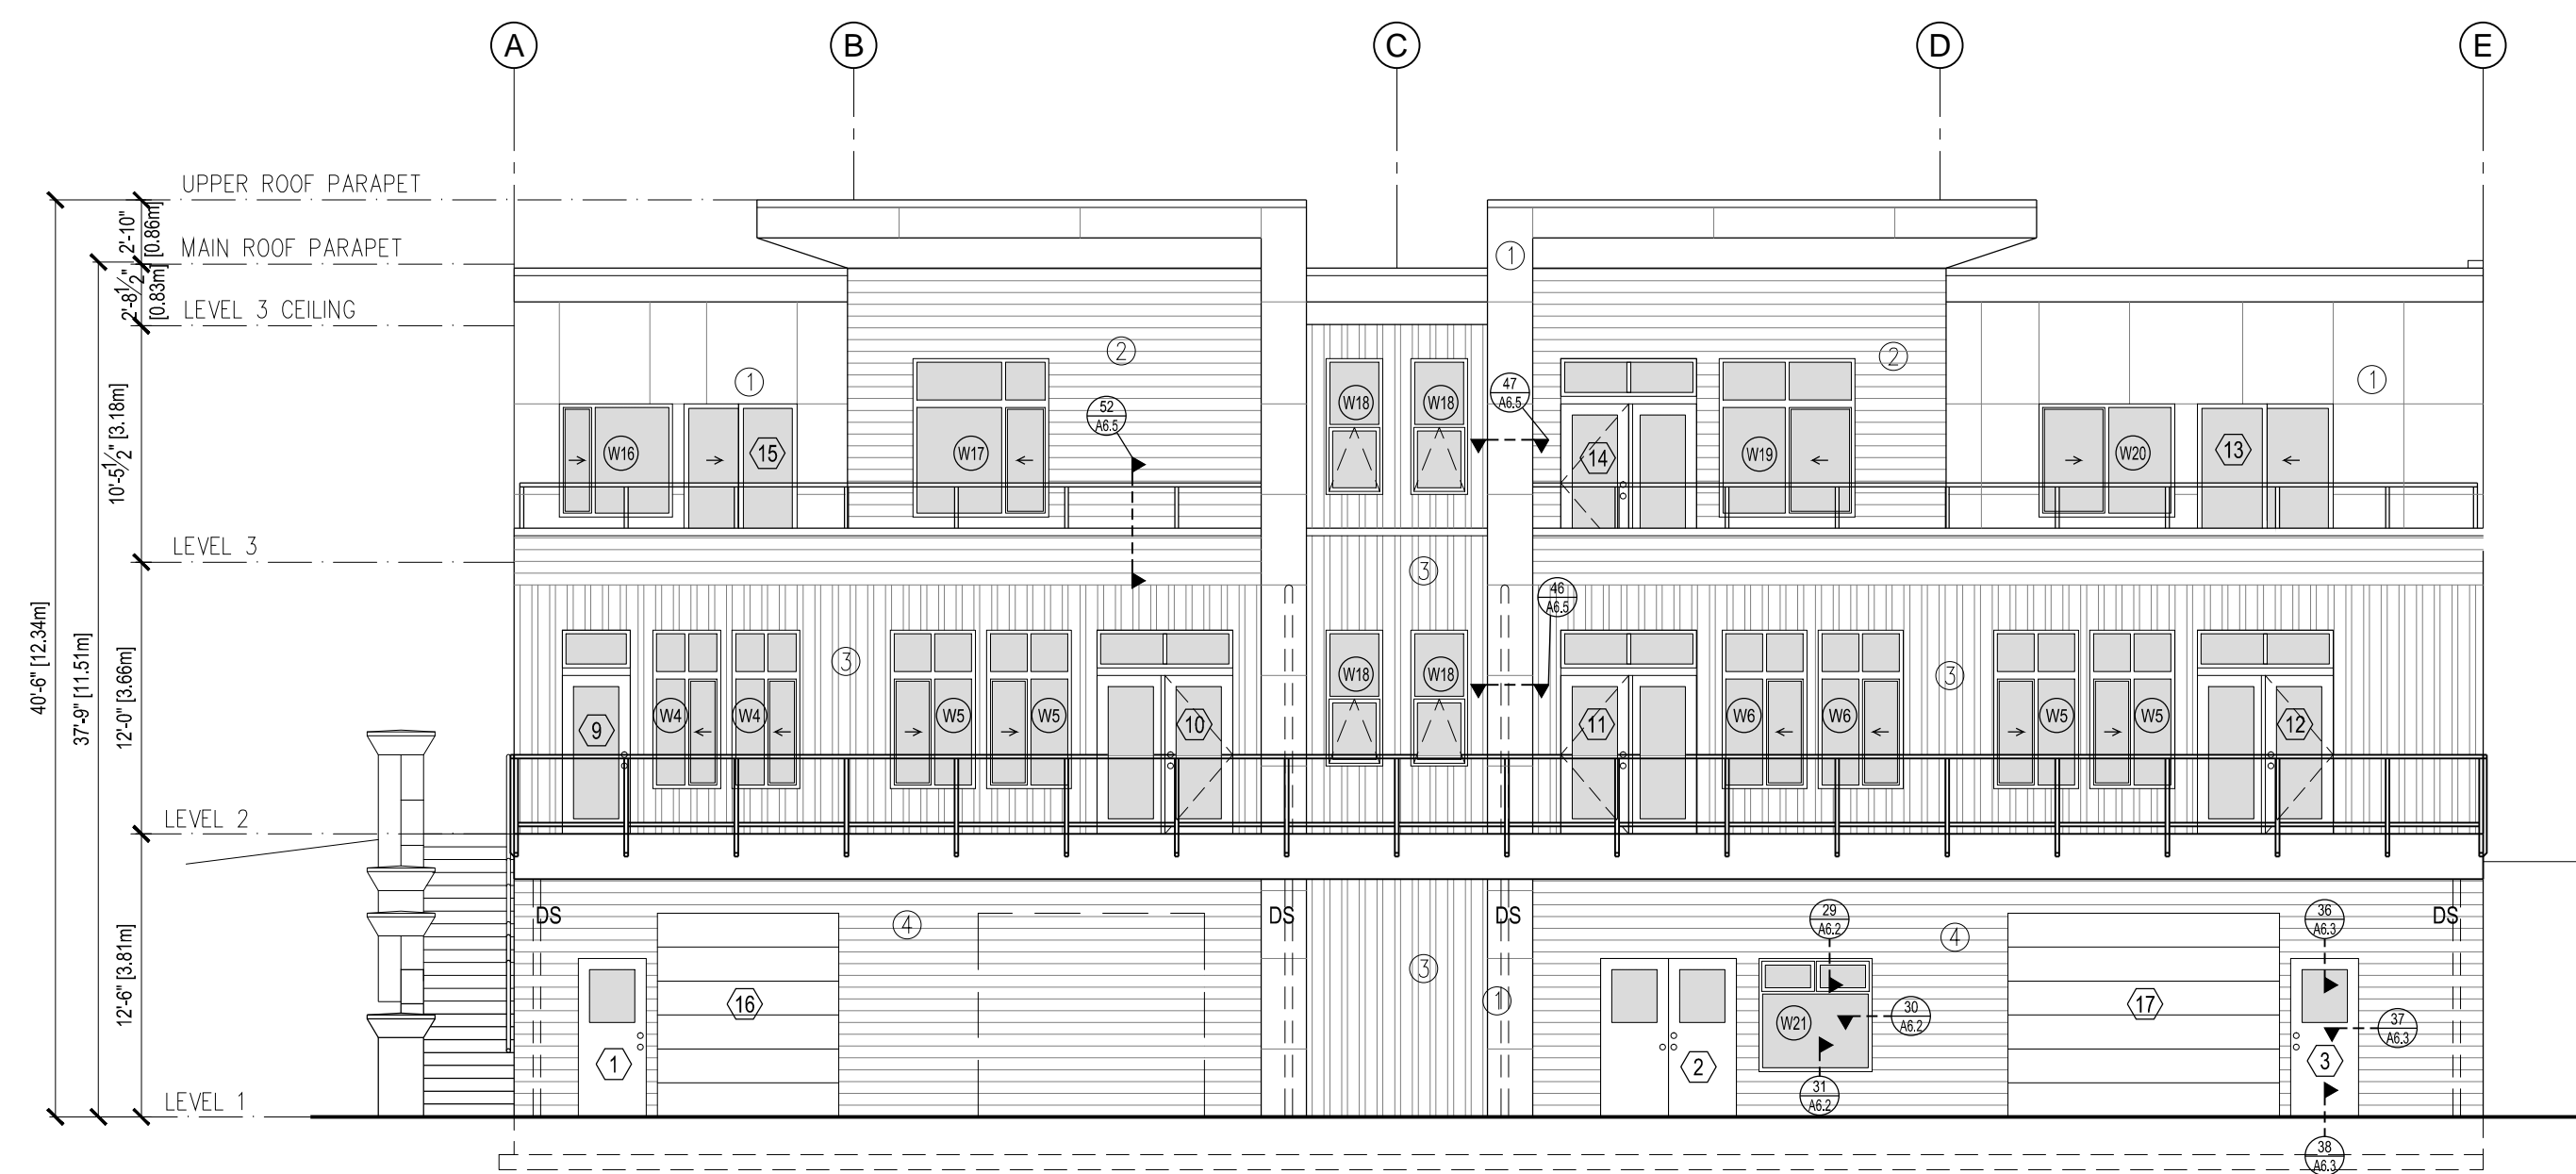

SOUTH ELEVATION
SCALE: 1/8"=1'-0"

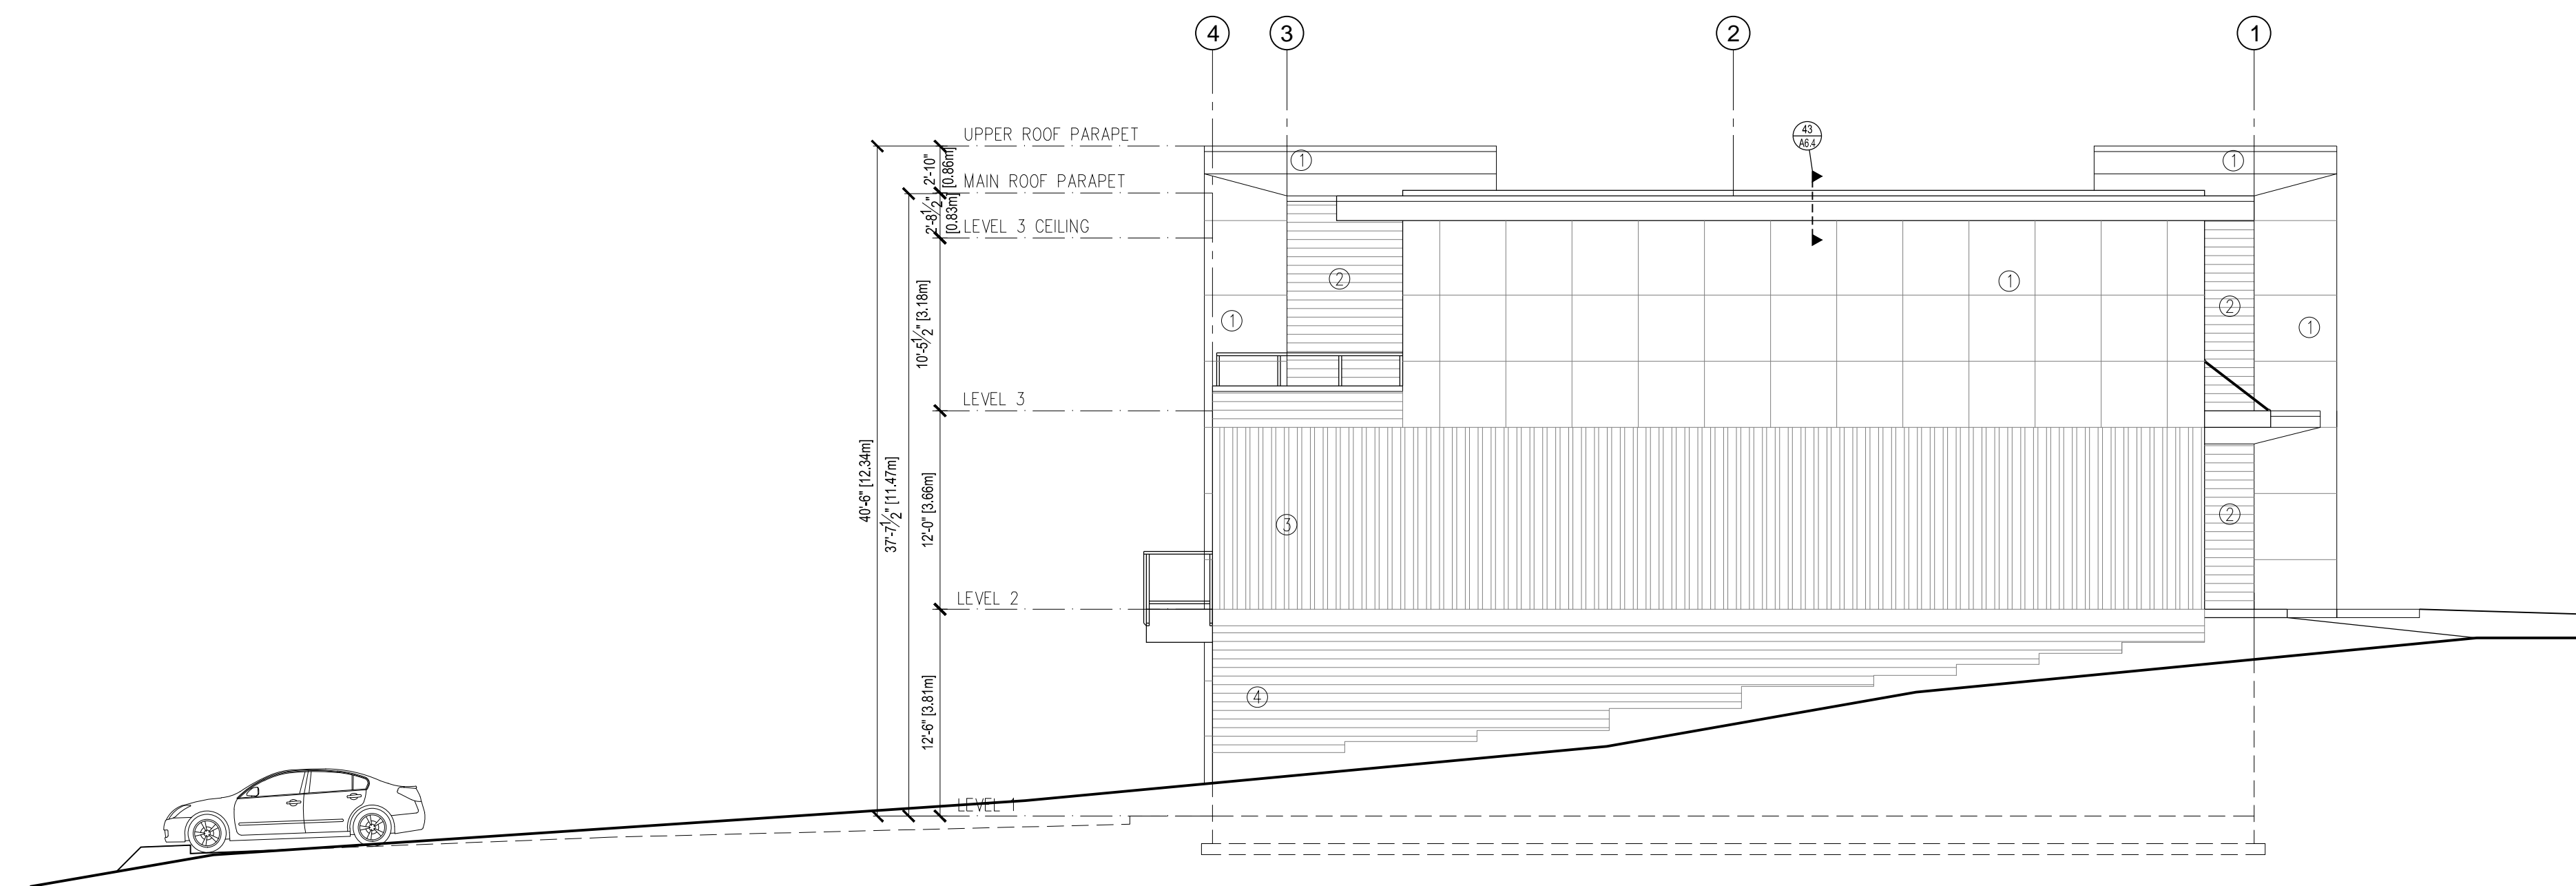

EAST ELEVATION
SCALE: 1/8"=1'-0"

RECEIVED
DP1103
2018-APR-26
Current Planning & Subdivision

NOTES CONTRACTOR SHALL CHECK ALL DIMENSIONS ON THE WORK AND REPORT ANY DISCREPANCY TO THE ARCHITECT BEFORE PROCEEDING. ALL DRAWINGS AND SPECIFICATIONS ARE THE PROPERTY OF THE ARCHITECT AND MUST BE RETURNED AT THE COMPLETION OF THE WORK. THIS DRAWING IS NOT TO BE USED FOR CONSTRUCTION UNTIL SIGNED BY THE ARCHITECT. DO NOT SCALE FROM THESE DRAWINGS.	NO. 1 REVISION DATE	NO. 1 ISSUED FOR DATE	NO. 1 ISSUED FOR DATE	ARCHITECT ian a. niamath a.i.b.c. m.r.a.i.c. 151 SKINNER STREET, NANAIMO, B.C. CELL: 250 756 8786 EMAIL: iniamath@shaw.ca	PROJECT LIGHT INDUSTRIAL DEVELOPMENT 4063 OLD SLOPE PLACE NANAIMO, BC	SHEET TITLE BUILDING ELEVATIONS	SCALE AS SHOWN DRAWN EK CHECKED DRAWING NO.	DATE MAR 20, 2017 CHECKED
	A4.0							