


ARCHITECTURAL & CIVIL

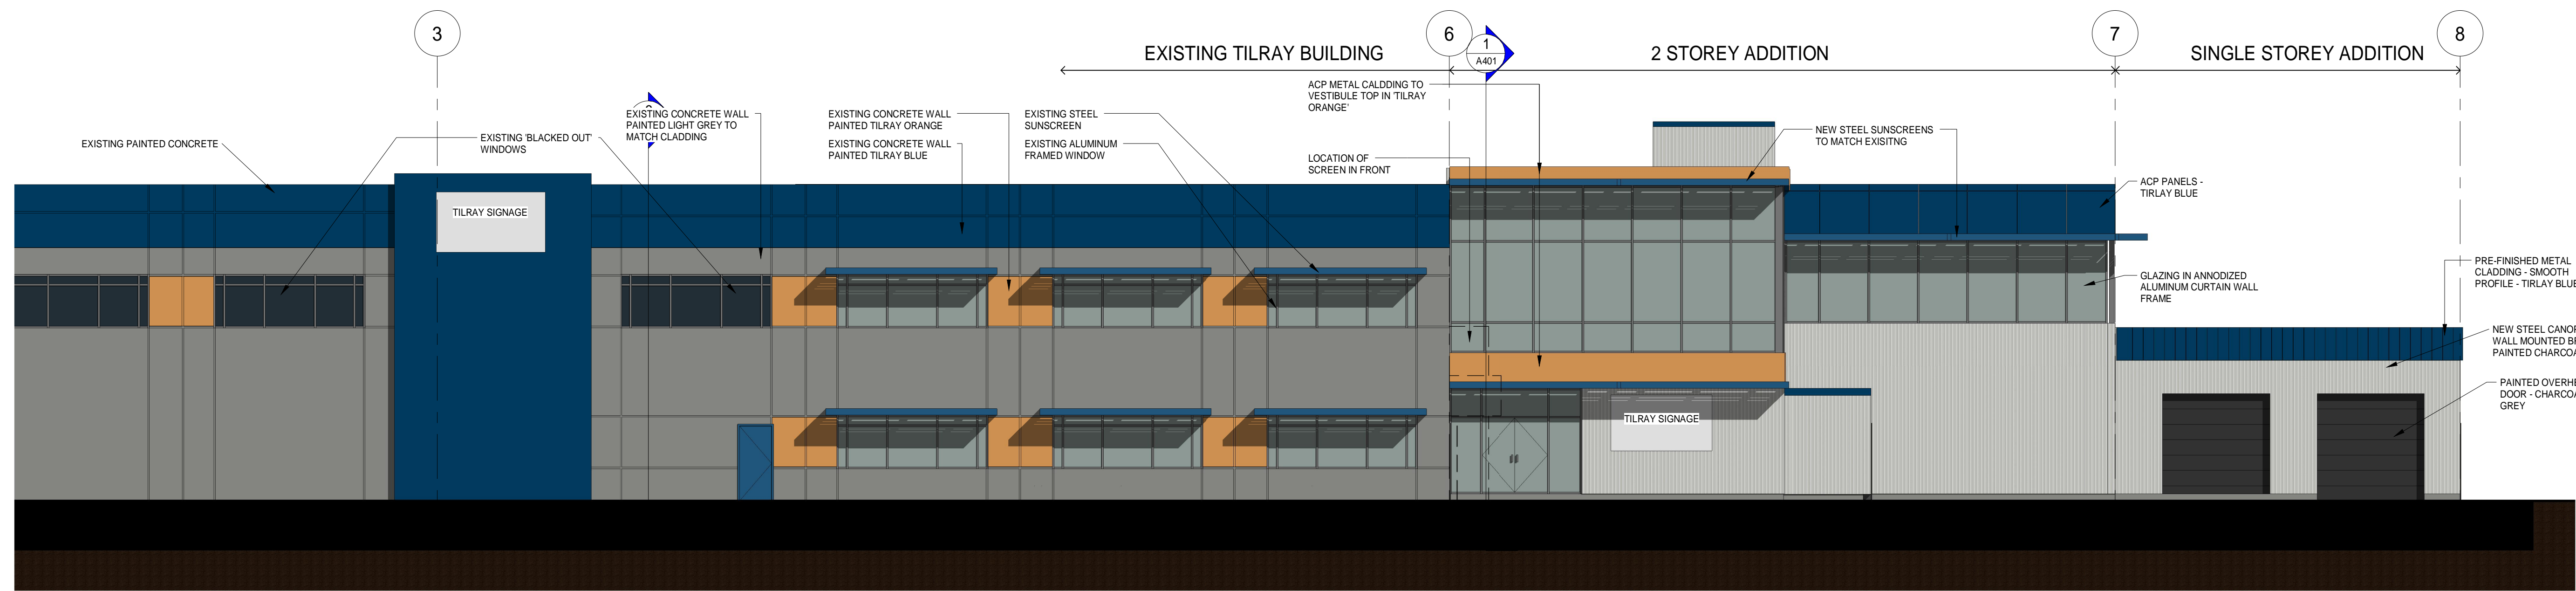

ISSUES		
No.	DATE	ISSUED FOR
1	2019.05.23	REVISED DP

bjk
architecture inc.

TILRAY BUILDING - INFILL AND PROCESS ADDITION

1100 MAUGHAN ROAD, NANAIMO, BC


LAFFITE VENTURES LTD

1 - REVISED DP


HEROLD ENGINEERING
3701 Shenton Rd. Nanaimo, BC V9T 2H1
T: 250 751 8558 F: 250 751 8559
E: mail@heroldengineering.com

BUILDING ELEVATIONS	
DESIGNED BJK / KAR	SEAL
DESIGN REVIEW	
DRAFTED KAR	
DRAFTING REVIEW	
PROJECT No. 3399-006	CLIENT DRAWING No.
SCALE 1 : 100	PERMIT No.
HEL DRAWING No. A303	OF 1

1 TILRAY BUILDING - MAUGHAN ROAD VIEW
1:100

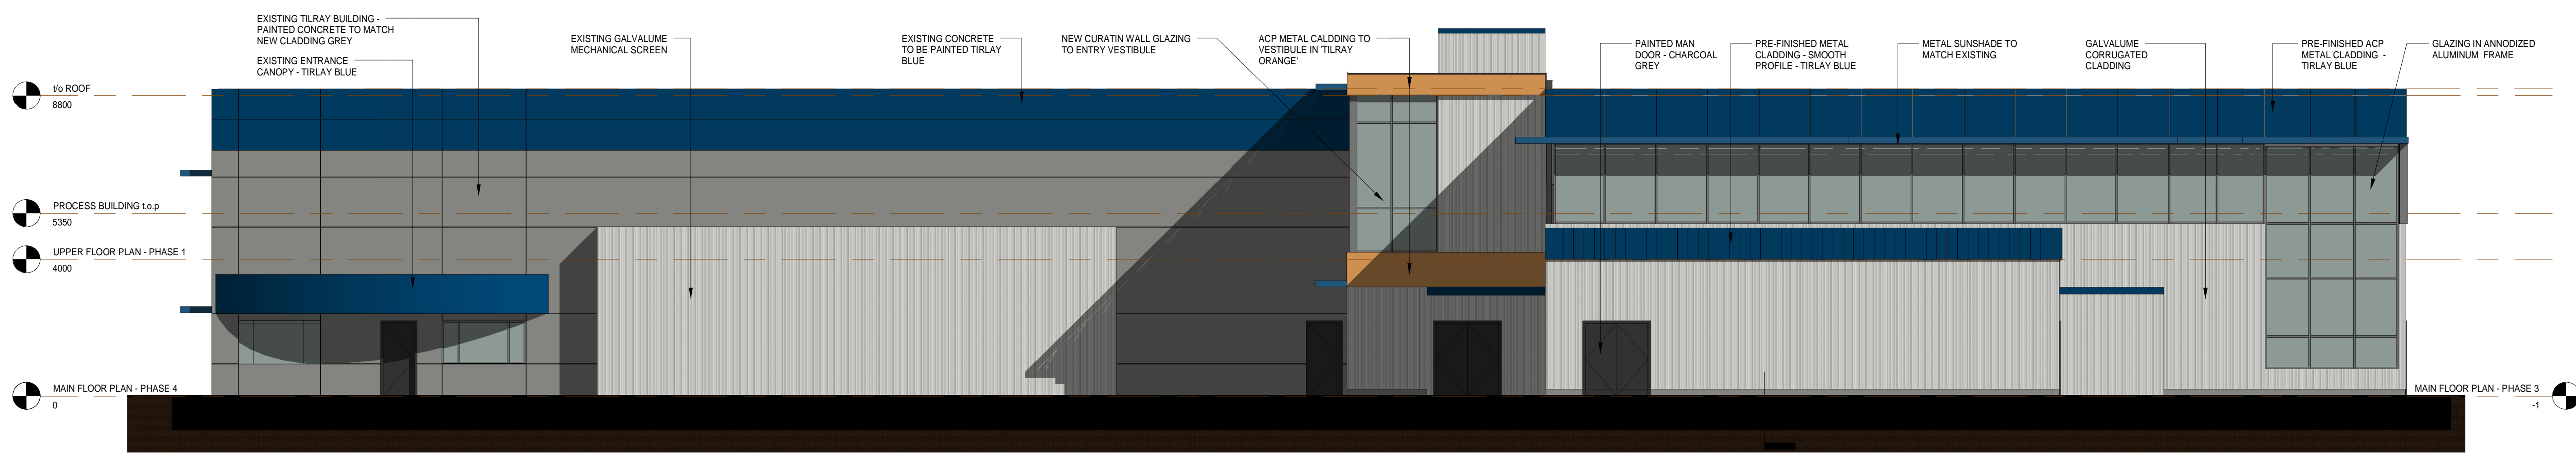

2 SIDE ELEVATION - PHASE 1
1:100

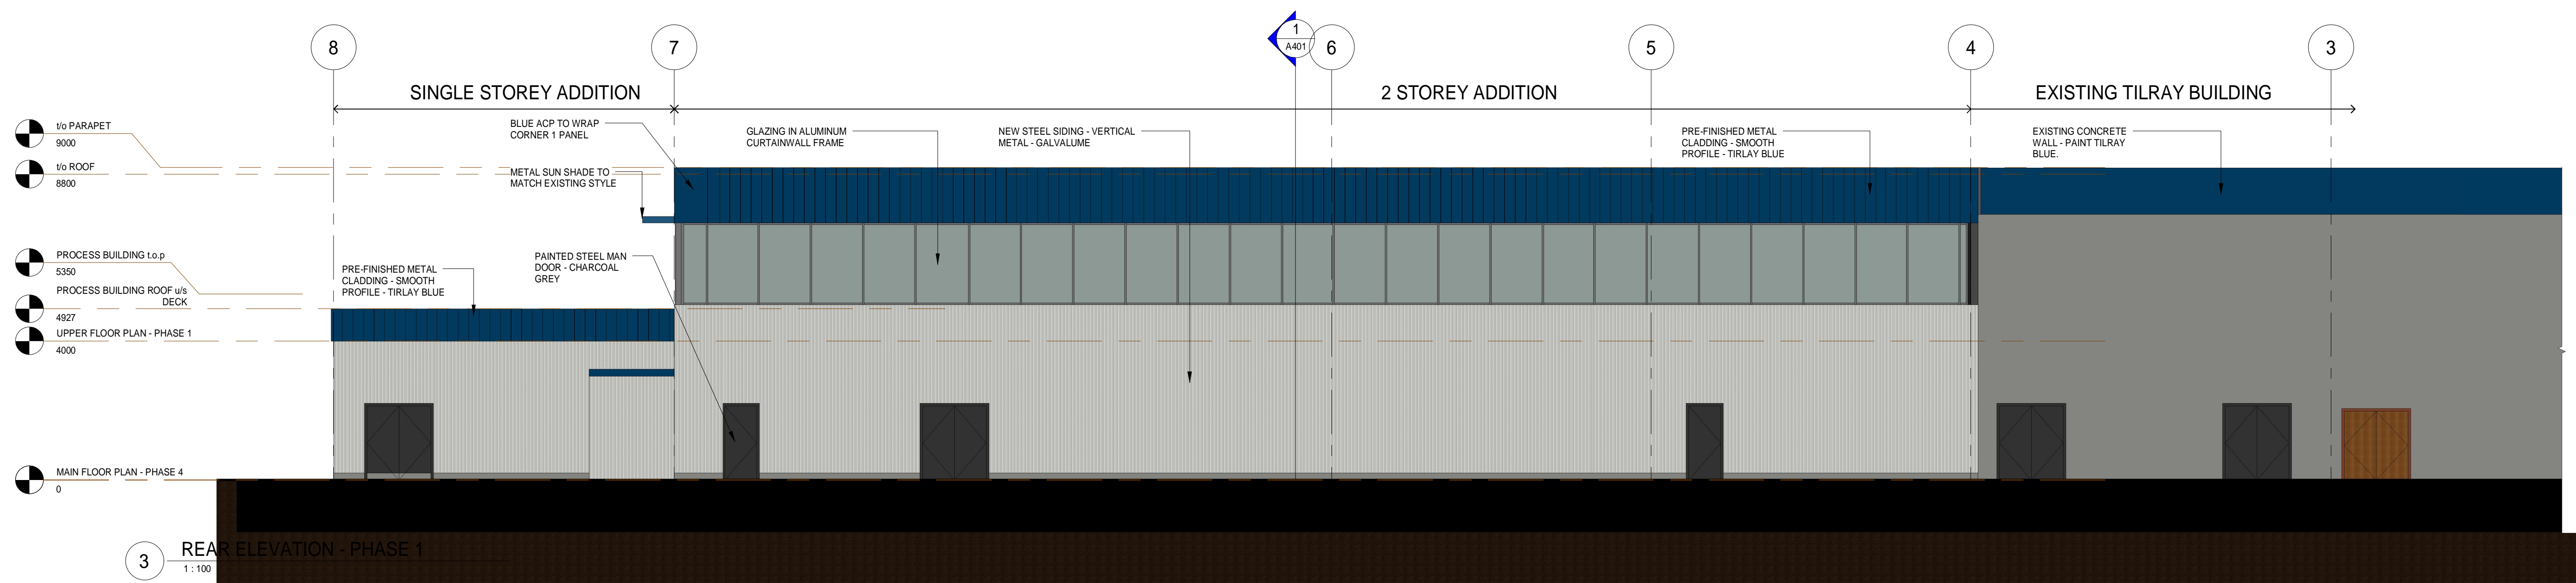

3 REAR ELEVATION - PHASE 1
1:100

RECEIVED
DP1145
2019-MAY-31
Current Planning

DESTROY ALL DRAWINGS SHOWING PREVIOUS REVISION