


Material Legend

- Concrete Paving
- Decorative Concrete
- Landscape
- Bioswales
- Mountable Curb
- Non Mountable Curb
- S Small Parking Stall



1 Site Plan
Scale: 3/32" = 1'-0"

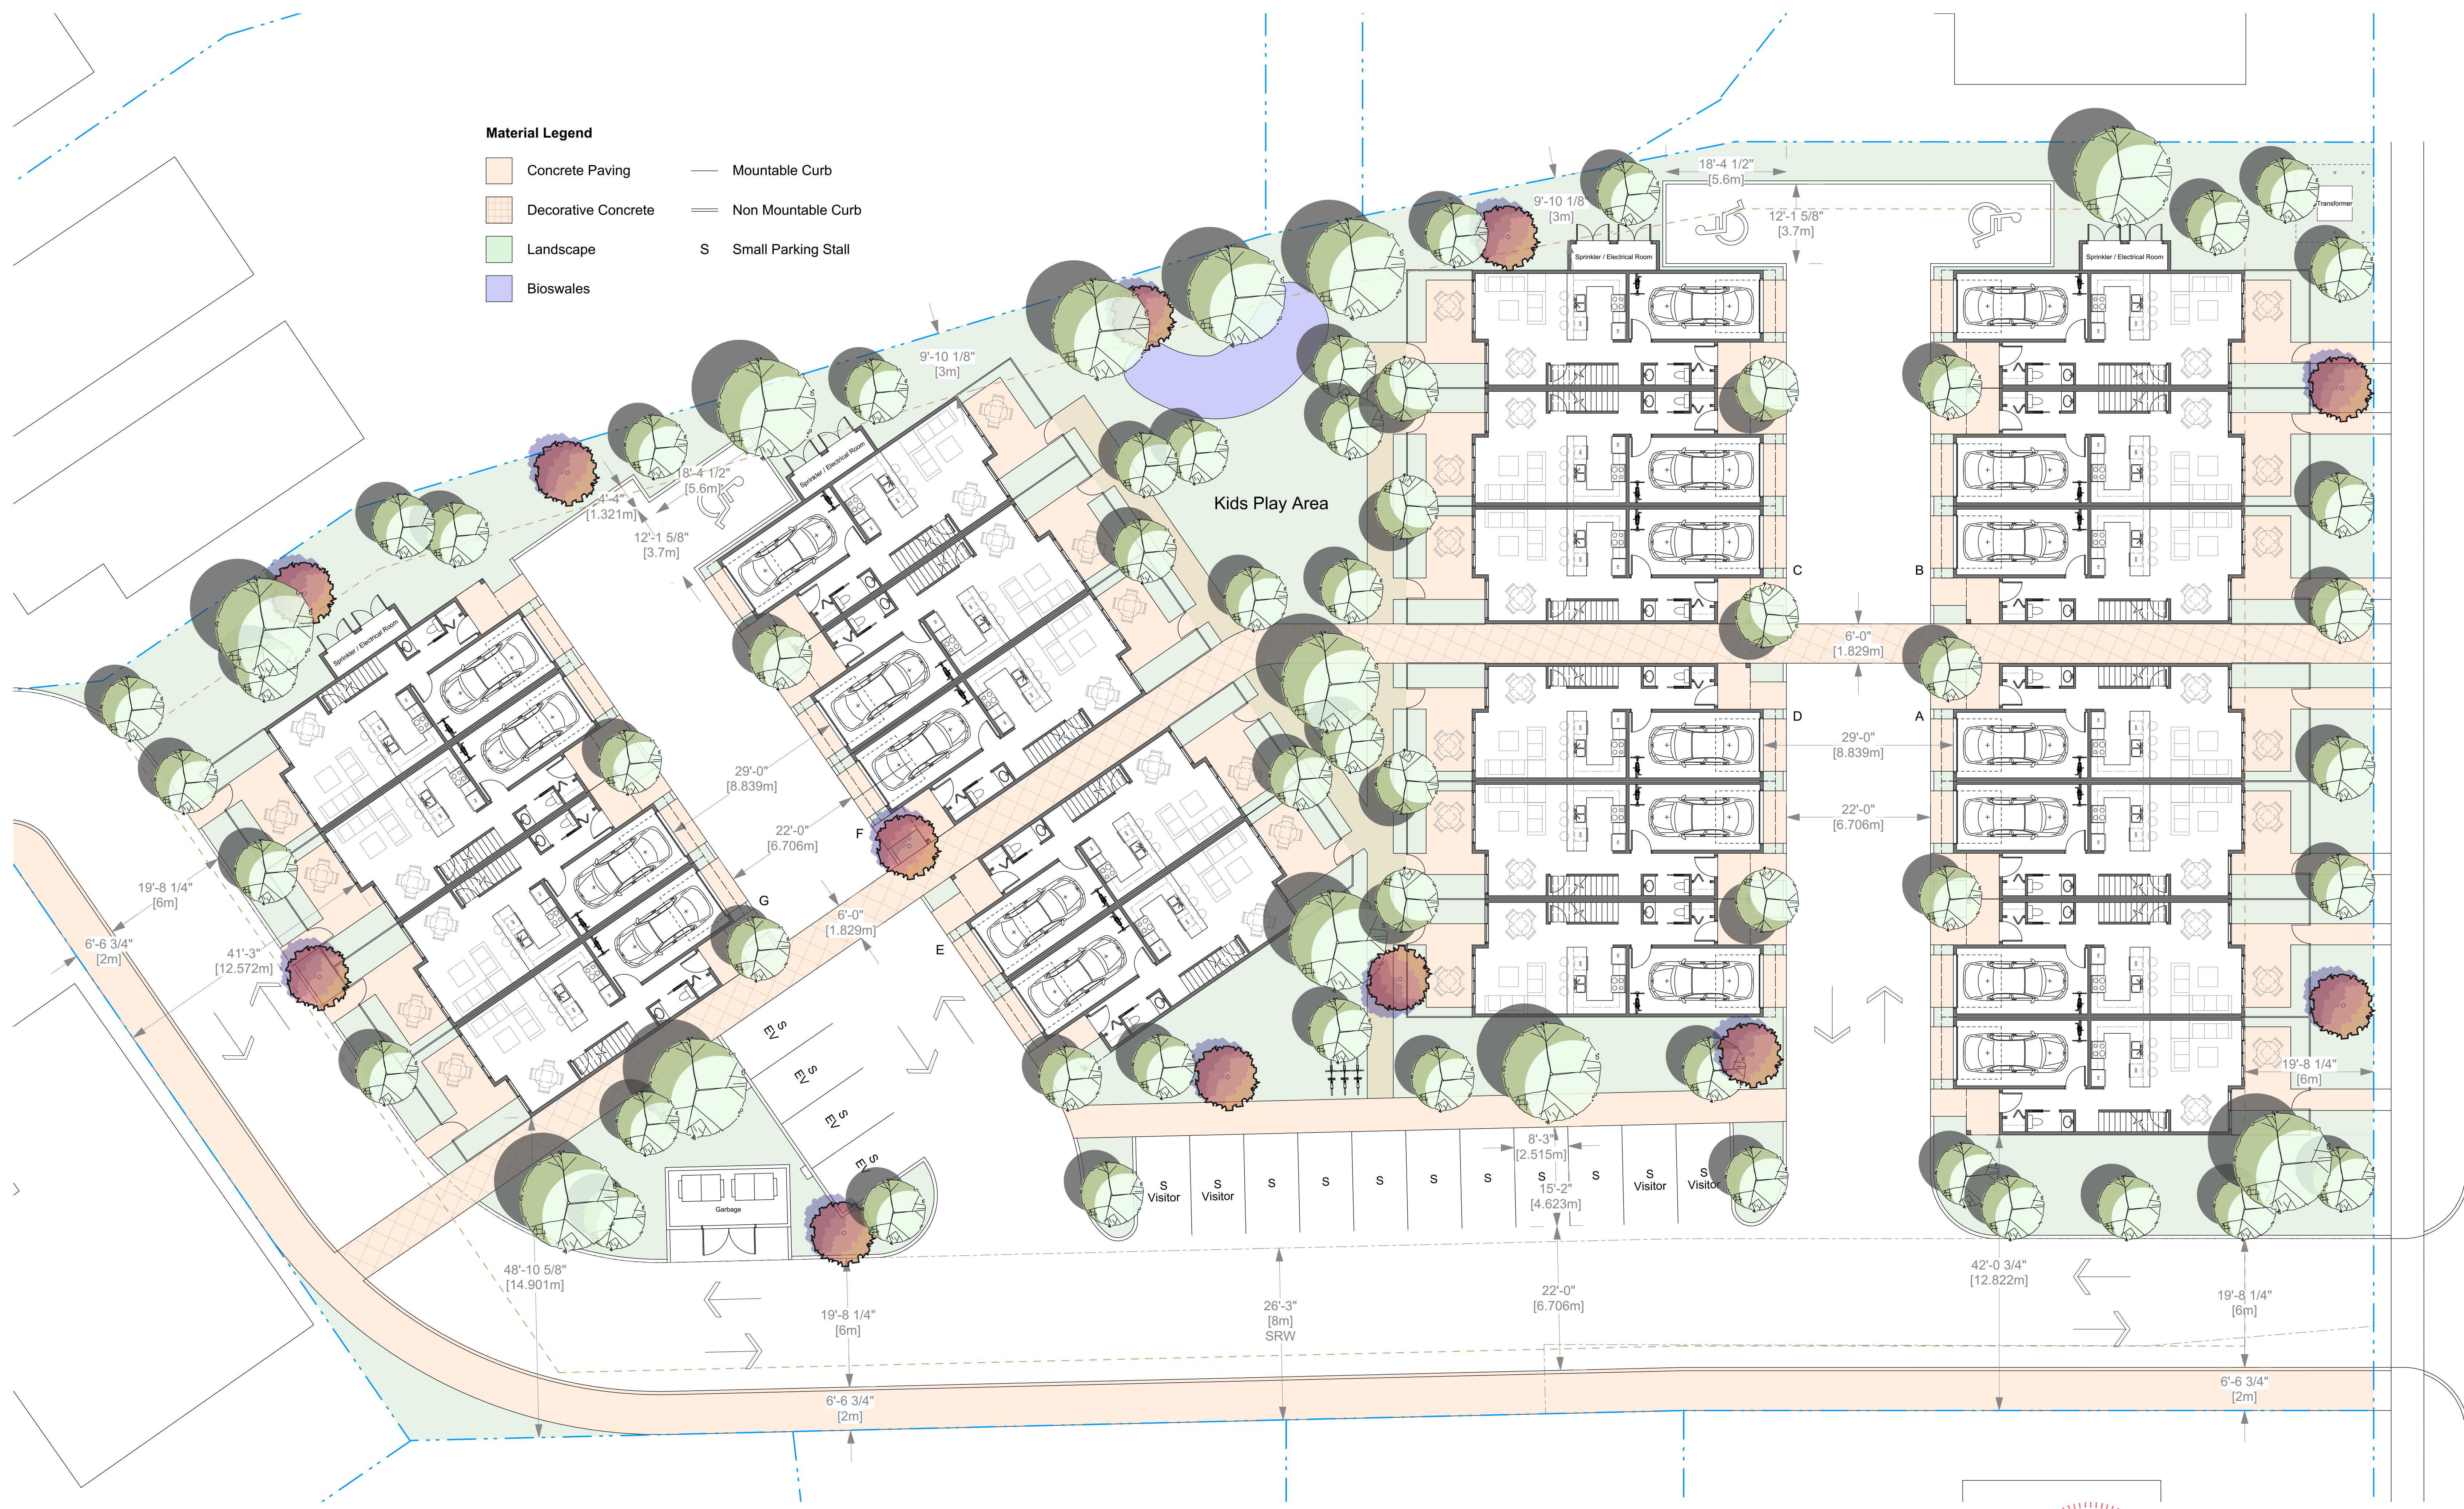