



west elevation (lake front)


scale: 1/8" = 1'-0"

roof top patio &
green roof/ roof
garden

steel I beams
vertical metal
siding

proposed development
3607 shenton road
nanaimo b.c.

client: Garth Johnstone

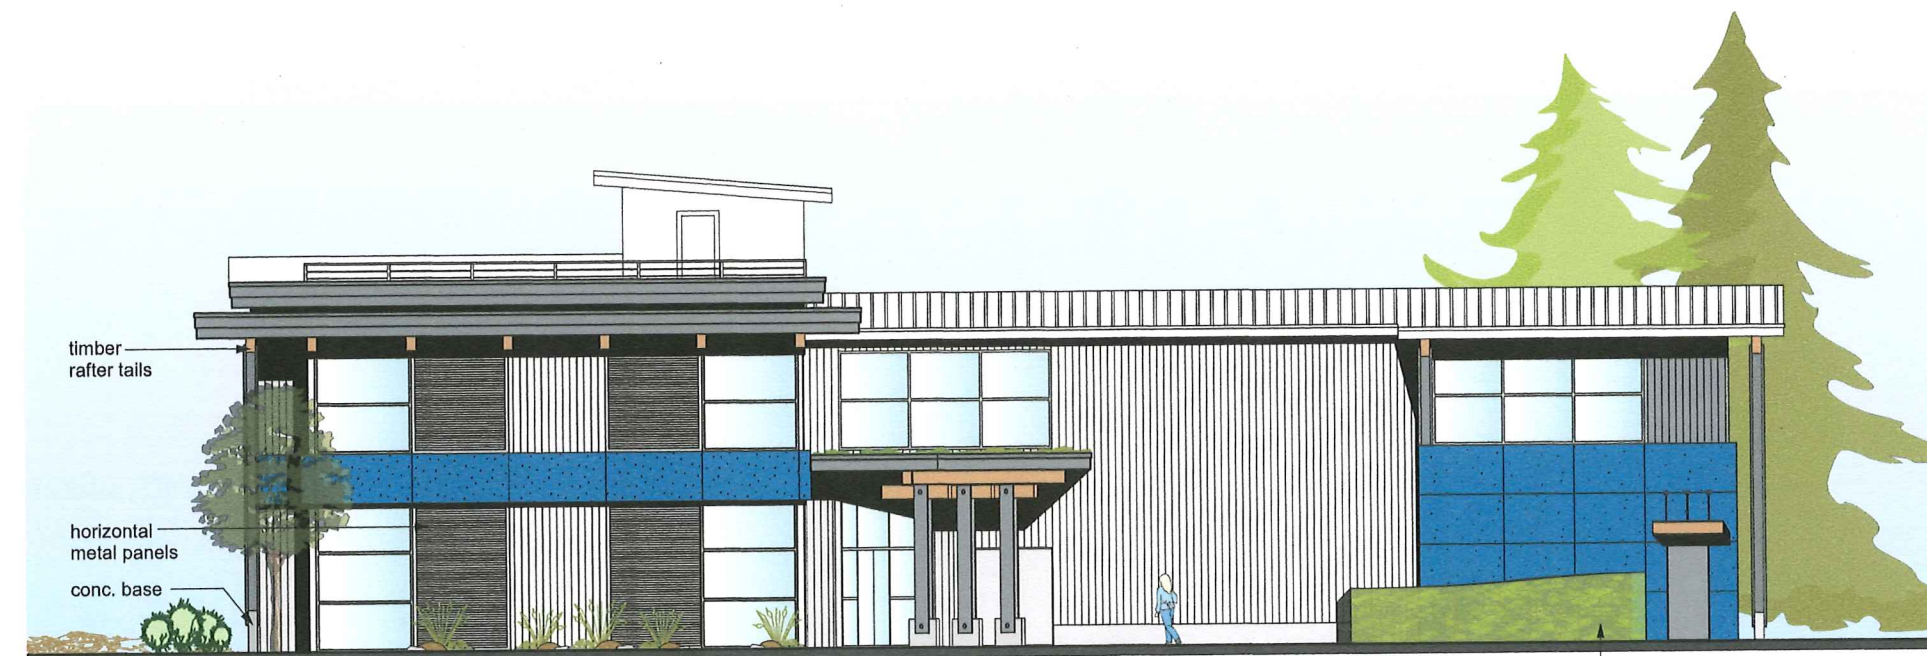

south elevation

scale: 1/8" = 1'-0"

green wall -refer
to landscape plan

DRAWING TITLE:

exterior elevations

SCALE:
as noted

DRAWN BY:
B.M.

NUMBER:
d1097.39.08

ISSUED:

issued for review	20 JUNE 2012
issued for review	20 JULY 2012
	10 AUG 2012
issued for review	15 OCT 2012
issued for review	25 OCT 2012
issued for d.p.	30 OCT 2012

CONTRACTOR TO VERIFY ALL LINES, LEVELS, SURVEYS, DIMENSIONS, LOCATION OF BUILDING ON SITE AND LOCATION OF ALL SERVICES PRIOR TO CONSTRUCTION. ALL WORK TO BE DONE IN ACCORDANCE WITH THE B.C. BUILDING CODE, CURRENT EDITION AND ALL LOCAL BUILDING BYLAWS. COPYRIGHT RESERVED. THESE PLANS ARE THE PROPERTY OF DELINIA DESIGN CONSULTANTS LIMITED TO BE USED SOLELY FOR THE PROJECT SHOWN. UNAUTHORIZED REPRODUCTION OR USE IN ANY MANNER IS NOT PERMISSIBLE.

PAGE NO.