




COMMUNITY DEVELOPMENT

Building Inspections


Example Plans: Deck Addition to a Single Family Dwelling Unit

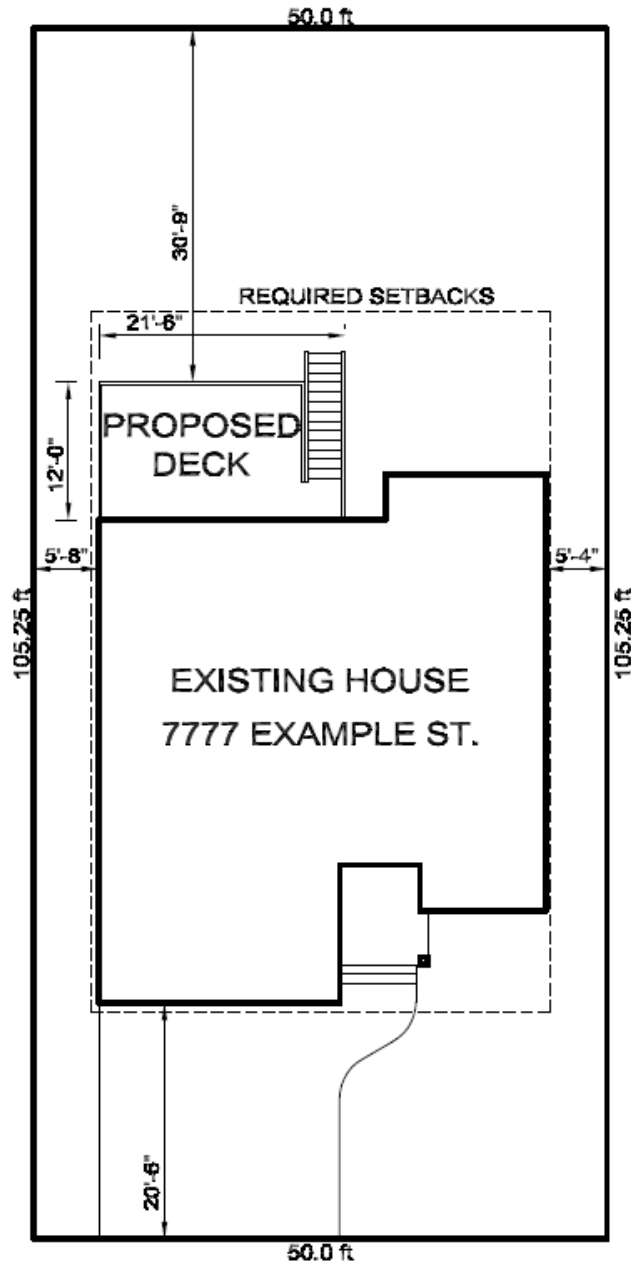

SITE PLAN

SCALE: $\frac{1}{16}'' = 1'-0''$


**Note: Actual plans must be drawn on minimum 11x17" size paper. Plans must NOT be drawn on graph or lined paper.

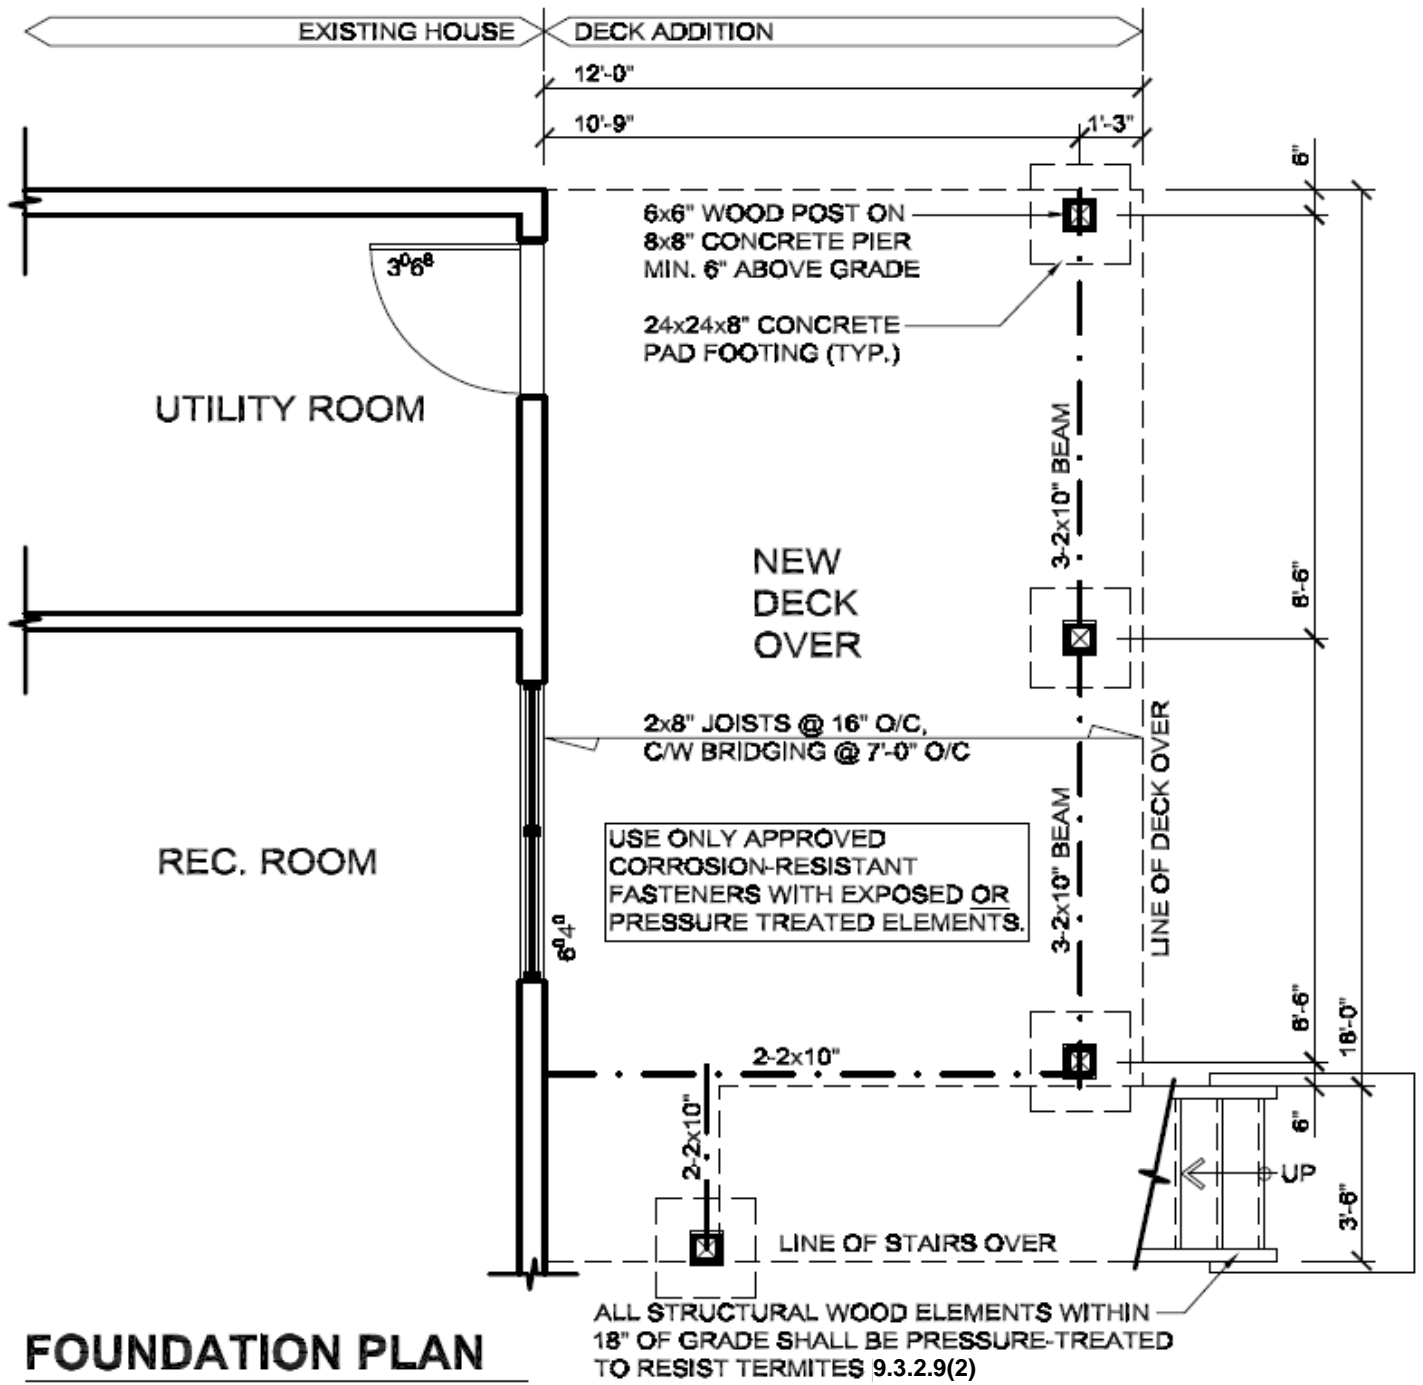

FOUNDATION PLAN

SCALE: 1/4" = 1'-0"


**Note: Actual plans must be drawn on minimum 11x17" size paper. Plans must NOT be drawn on graph or lined paper.

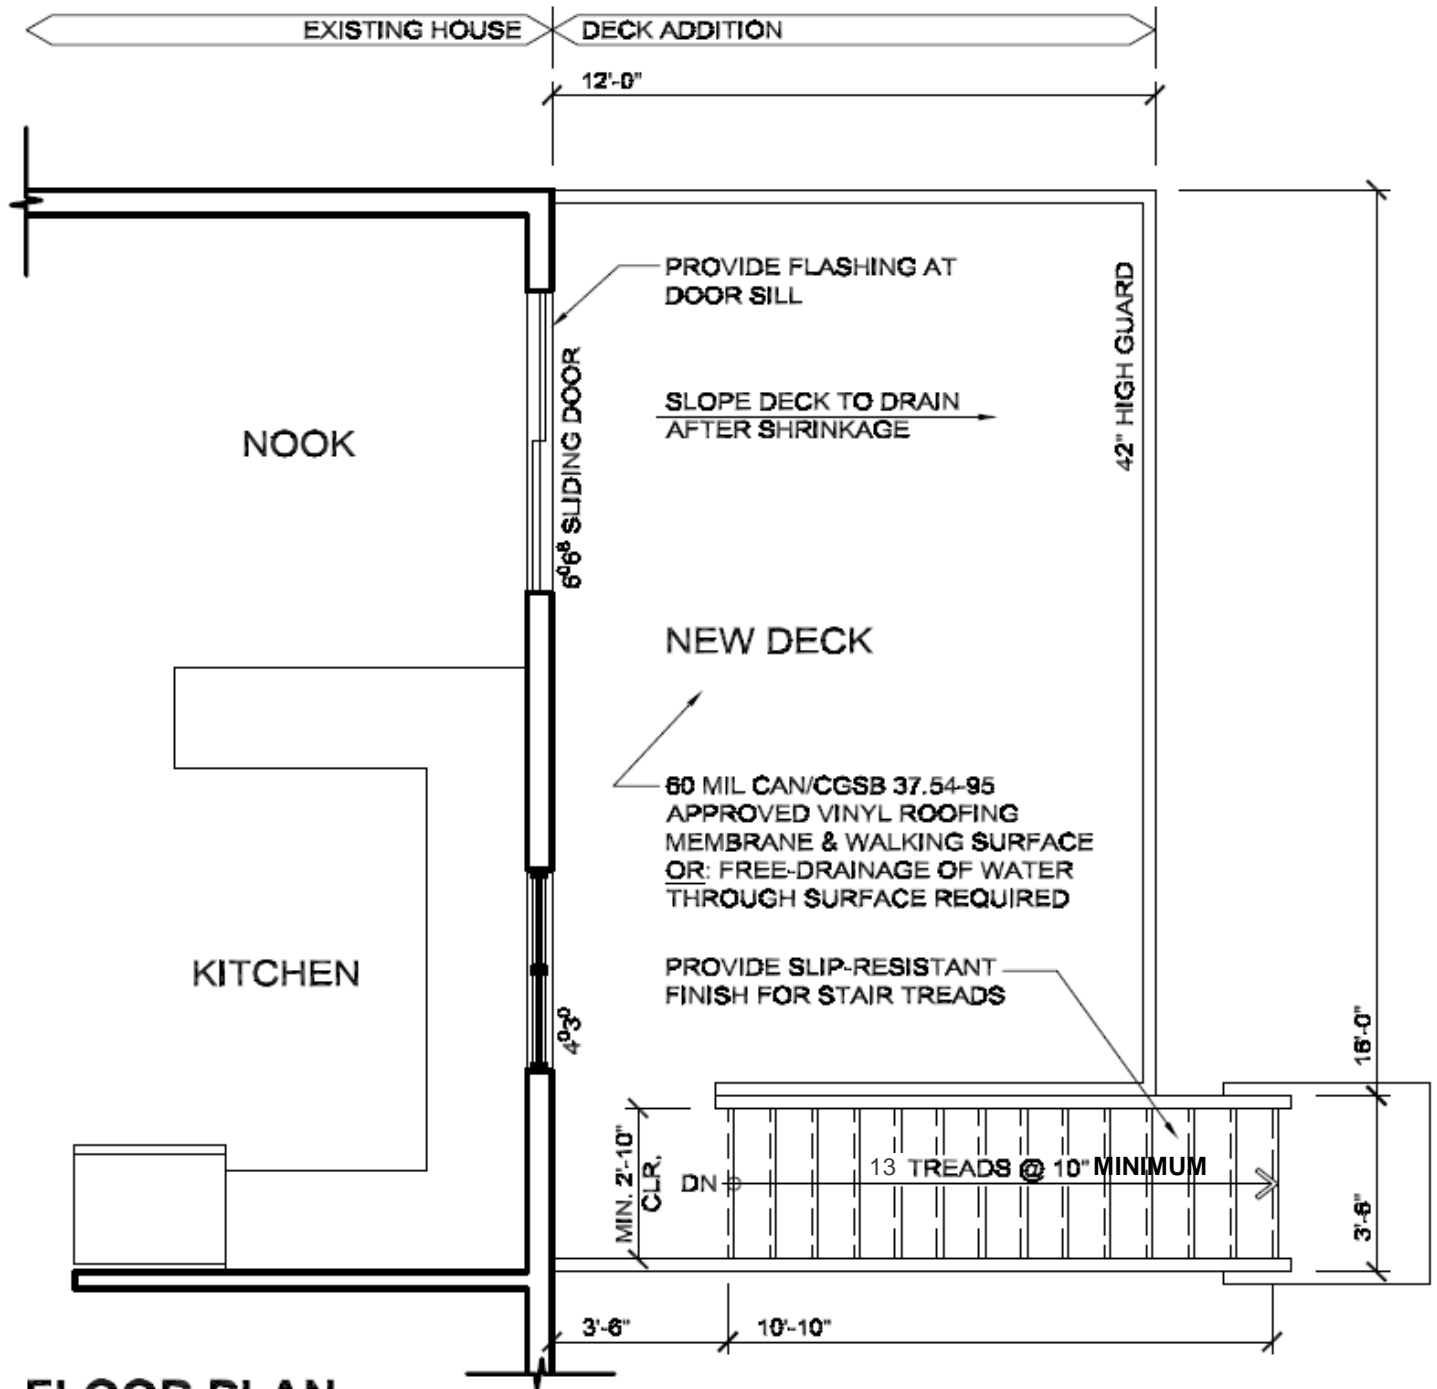

FLOOR PLAN

SCALE: $\frac{1}{4}" = 1'-0"$

**Note: Actual plans must be drawn on minimum 11x17" size paper. Plans must NOT be drawn on graph or lined paper.

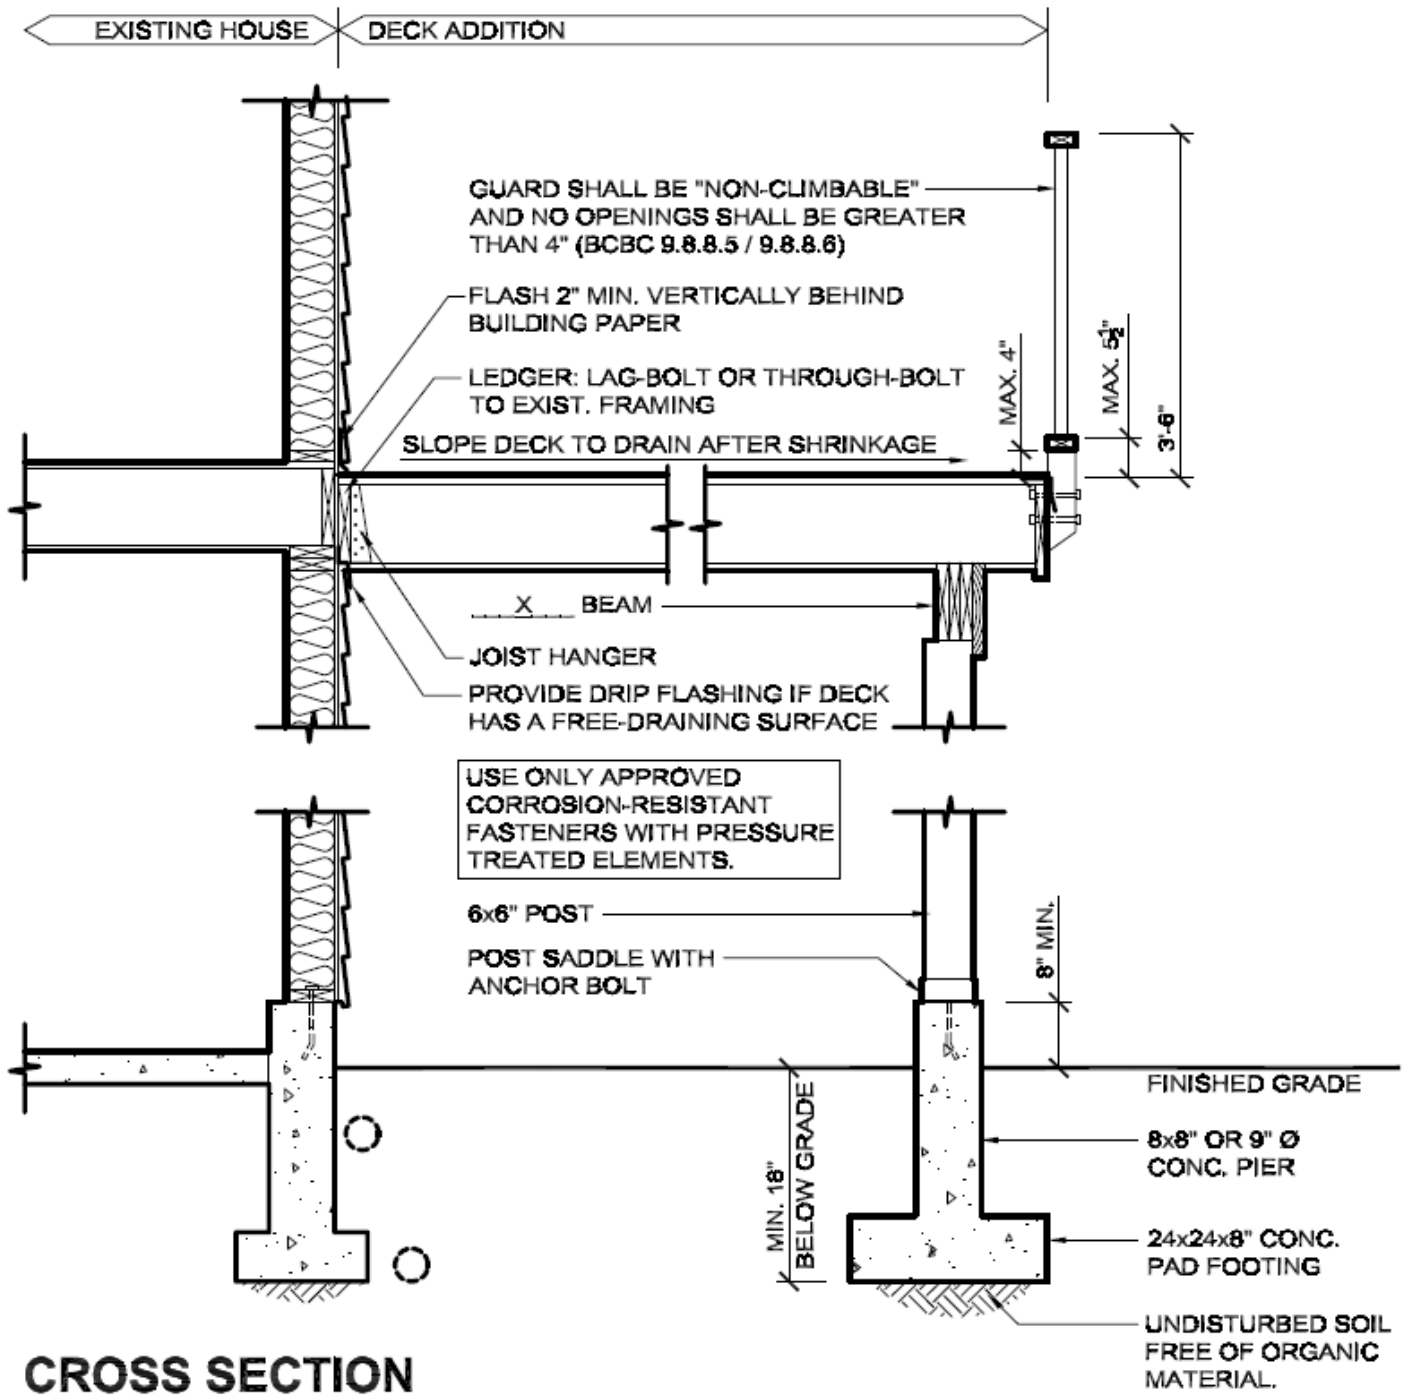

CROSS SECTION

SCALE: 1/2" = 1'-0"

**Note: Actual plans must be drawn on minimum 11x17" size paper. Plans must NOT be drawn on graph or lined paper.