

FRONT ELEVATION

1/4" = 1'-0"

RECEIVED
RA536
 2025-NOV-24
 Current Planning

Revisions

© Copyright reserved. As instruments of service, these plans and designs are and at all times remain the property of Anderson Greenplan Ltd. To be used once for the project shown and may not be reproduced without written permission.

2180 HIGHLAND BLVD

KAYA CONNECTION



1665 Cedar Road
 Nanaimo, B.C.
 (250) 722-3456
 www.greenplan.ca
 info@greenplan.ca

Designed	Drawn JL	Checked
----------	-------------	---------

Date
08/12/2025


Project
25055

Drawing #
25055-0812-61

Scale
1/4" = 1'-0"

Sheet Title
FRONT ELEVATION

Sheet #
A-2.1

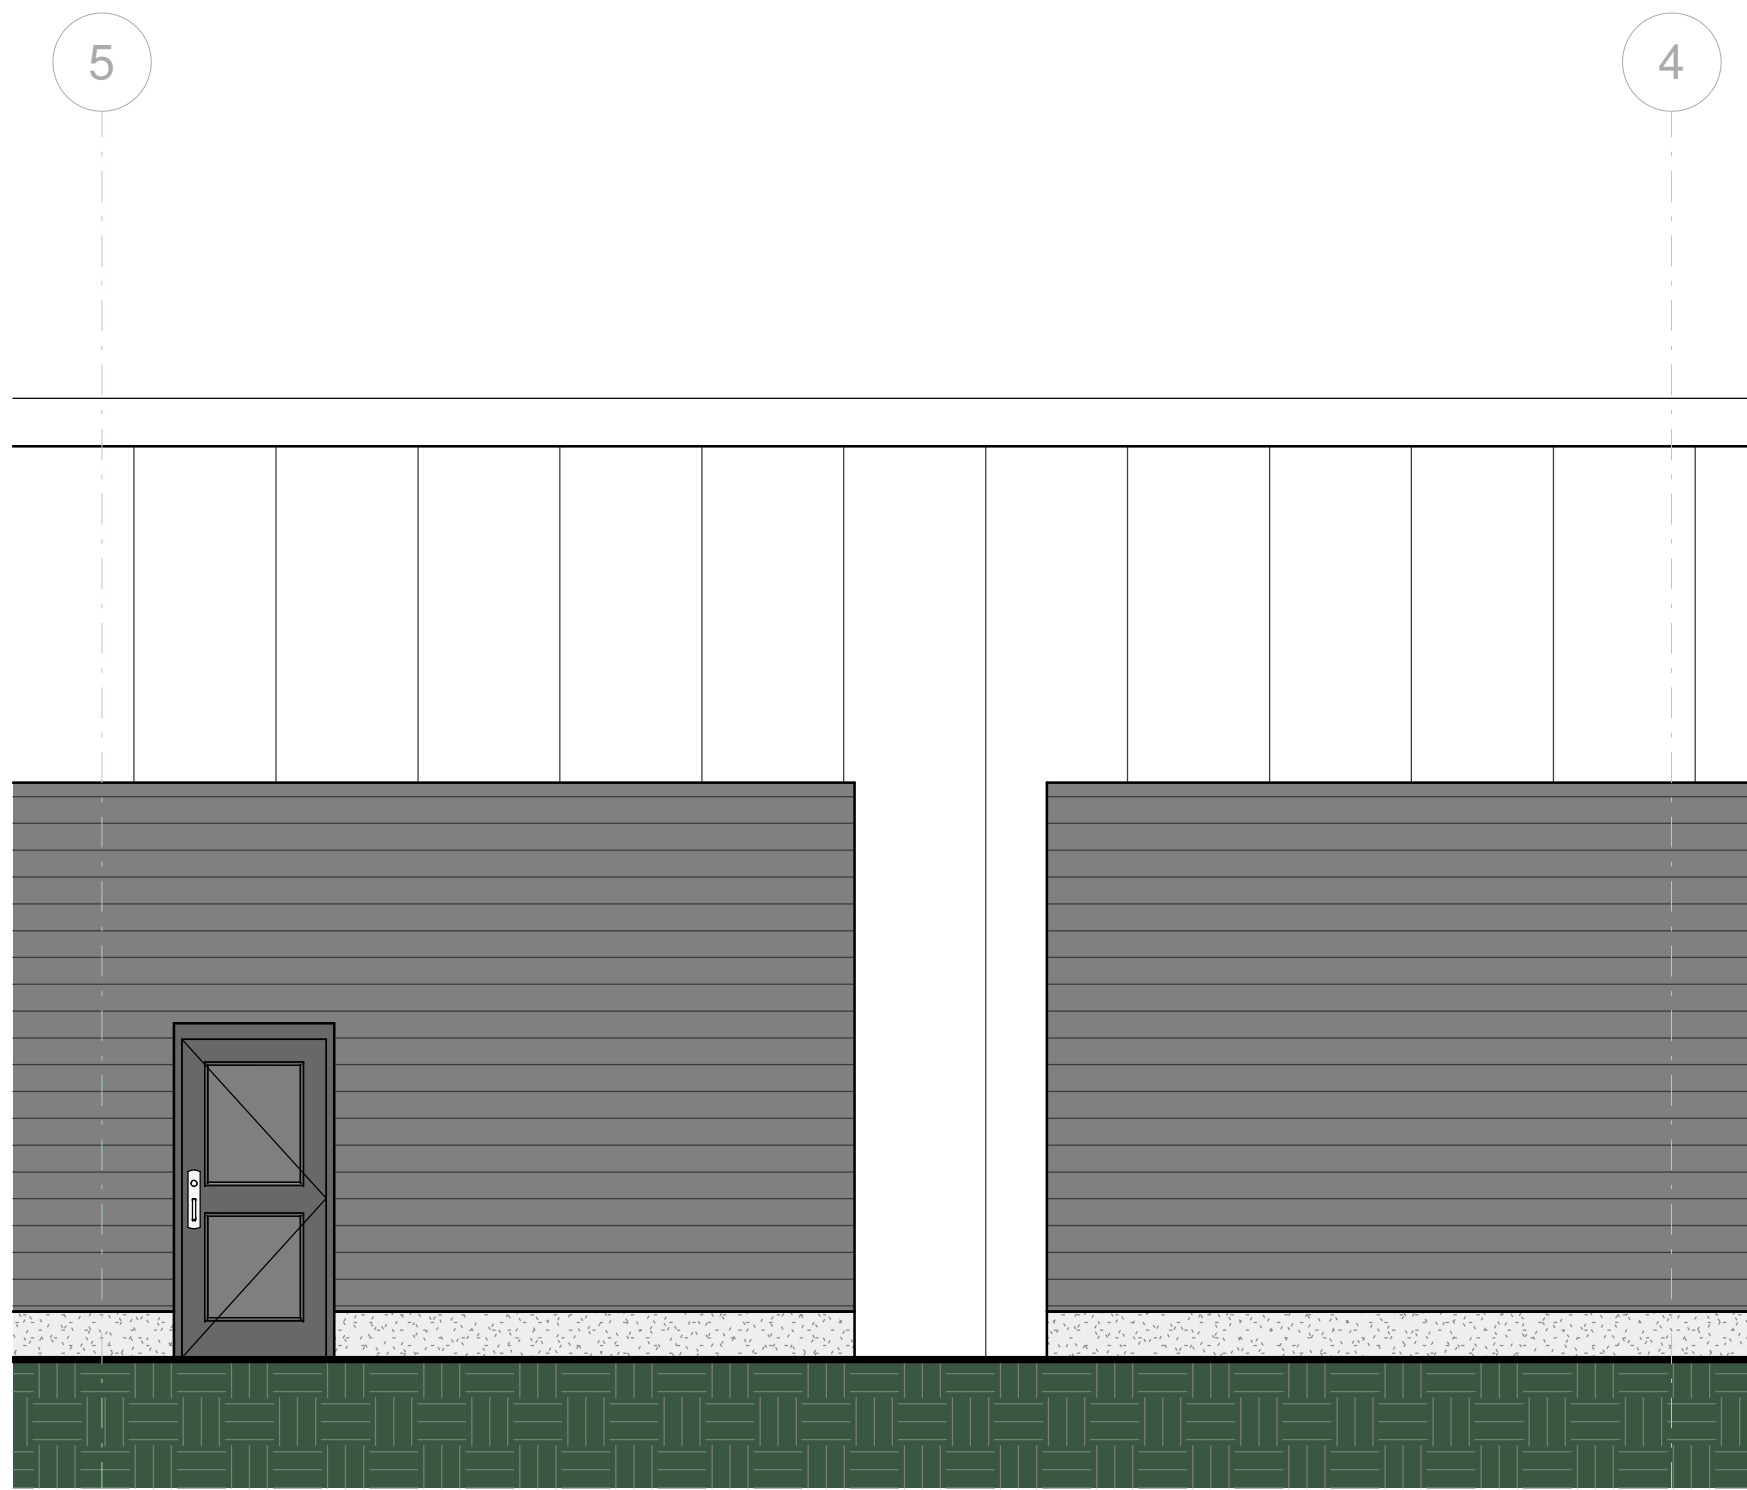

REAR ELEVATION

1/4" = 1'-0"

RECEIVED
RA536
2025-NOV-24
 Current Planning

Revisions

© Copyright reserved. As instruments of service, these plans and designs are and at all times remain the property of Anderson Greenplan Ltd. To be used once for the project shown and may not be reproduced without written permission.

2180 HIGHLAND BLVD

KAYA CONNECTION



1665 Cedar Road
 Nanaimo, B.C.
 (250) 722-3456
 www.greenplan.ca
 info@greenplan.ca

Designed	Drawn JL	Checked
----------	-------------	---------

Date
08/12/2025

Project
25055

Drawing #
25055-0812-61

Scale
1/4" = 1'-0"

Sheet Title
REAR ELEVATION

Sheet #
A-2.2