



INSTALL NEW ALLAN BLOCK WALL TO
RETAIN AND RESTORE GRADES
AT PROPERTY LINE

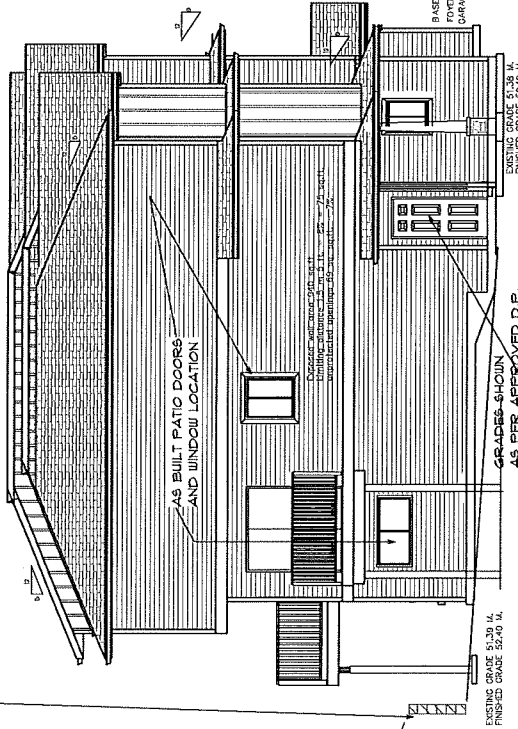


LEFT ELEVATION
SCALE: 1/4" = 1'-0"

MAX ALLOWABLE ROOF PEAK ELEV. 61.70
ACTUAL ROOF PEAK ELEVATION 62.50

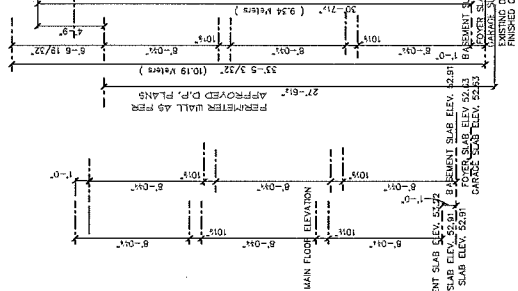


FRONT ELEVATION
SCALE: 1/4" = 1'-0"


BUILDING #1 UNITS #1 #2 #3

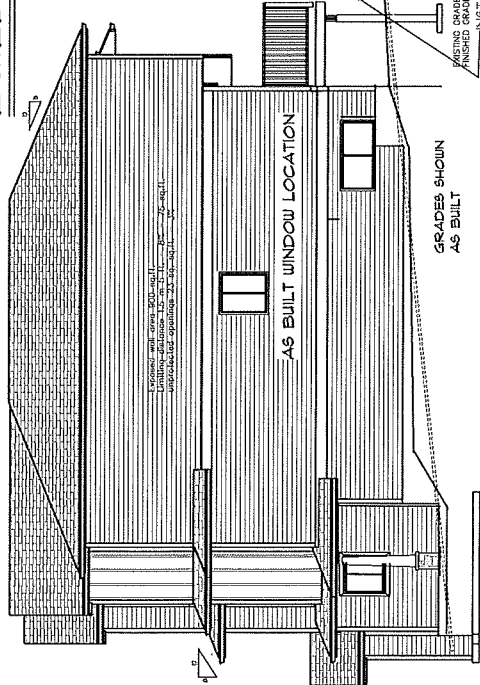

RIGHT ELEVATION
SCALE: 1/4" = 1'-0"

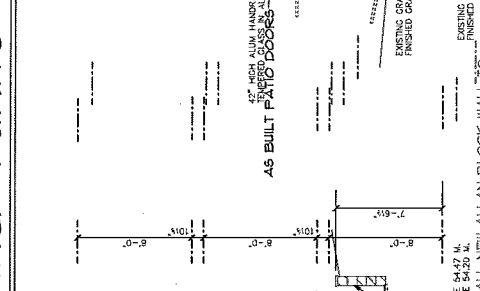

REAR ELEVATION
SCALE: 1/4" = 1'-0"

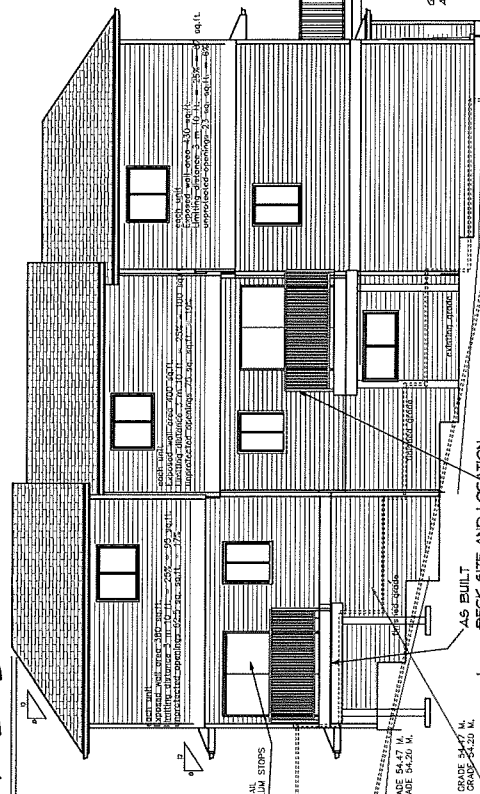

FRONT ELEVATION
SCALE: 1/4" = 1'-0"

RECEIVED
CP#000765
2017-MAR-30

PROJECT: Multi Family Project #217 Hammond Bay Rd.
LOCATION: 1184 COLLEGE ST. ANNANDALE, VA 22003
DRAWN BY: [Name]
CHECKED BY: [Name]
DATE: [Date]

REVISED MAR 28TH 2016
Straight Street Design
1184 COLLEGE ST. ANNANDALE, VA 22003
ANNANDALE, VA
PROJECT: Multi Family Project #217 Hammond Bay Rd.