

NOTE: This drawing as an instrument of service is the property of Robert Boyle Architecture Inc., Architects - Planners and may not be reproduced without their permission and unless the reproduction carries their name. All designs and other information shown on the drawing are for use on the specified project only and shall not be used otherwise without written permission of this office.

Written dimensions shall have precedence over scaled dimensions. Contractors shall verify and be responsible for all dimensions and conditions on the job and this office shall be informed of any variations from dimensions and conditions shown on the drawing. Shop drawings shall be submitted to this office for approval before proceeding with fabrication.

NO	DATE	REVISIONS
-	-	-

**PRELIMINARY**



EAST ELEVATIONS

**DARYOUSH FIROUZLI ARCHITECTURE INC.**

TEL: (250) 585-7495  
 FAX: (250) 585-5545  
 Email: INFO@DArchitect.CA  
 WWW.DARCHITECT.CA

6165 BRICKYARD ROAD  
 NANAIMO, B.C. V9V 1K3

PROJECT  
 4474 WELLINGTON  
 Road  
 NANAIMO, BC

CLIENT  
 WAYNE PECK

PROJECT NO.  
 1202

SHEET TITLE  
 EAST ELEVATION

SCALE  
 3/32" = 1'-0"

DATE  
 29 MAY 12

SHEET NO.  
**AA3.1**

REVISION  
 —

NOTE: This drawing as an instrument of service is the property of Robert Boyle Architecture Inc., Architects - Planners and may not be reproduced without their permission and unless the reproduction carries their name. All designs and other information shown on the drawing are for use on the specified project only and shall not be used otherwise without written permission of this office.

Written dimensions shall have precedence over scaled dimensions. Contractors shall verify and be responsible for all dimensions and conditions on the job and this office shall be informed of any variations from dimensions and conditions shown on the drawing. Shop drawings shall be submitted to this office for approval before proceeding with fabrication.


NO	DATE	REVISIONS
-	-	-

**PRELIMINARY**



SOUTH ELEVATIONS

**DARYOUSH FIROUZLI ARCHITECTURE INC.**


 TEL: (250) 585-7495  
 FAX: (250) 585-5545  
 Email: INFO@DARCHITECT.CA  
 WWW.DARCHITECT.CA  
 6165 BRICKYARD ROAD  
 NANAIMO, B.C. V9V 1K3

PROJECT  
 4474 WELLINGTON  
 Road  
 NANAIMO, BC

CLIENT  
 WAYNE PECK

PROJECT NO.  
 1202

SHEET TITLE  
 SOUTH ELEVATION

SCALE  
 3/32" = 1'-0"

DRAWN

CHECKED

DATE  
 29 MAY 12

SHEET NO.  
**AA3.2**

REVISION  
 —

NOTE: This drawing as an instrument of service is the property of Robert Boyle Architecture Inc., Architects - Planners and may not be reproduced without their permission and unless the reproduction carries their name. All designs and other information shown on the drawing are for use on the specified project only and shall not be used otherwise without written permission of this office.

Written dimensions shall have precedence over scaled dimensions. Contractors shall verify and be responsible for all dimensions and conditions on the job and this office shall be informed of any variations from dimensions and conditions shown on the drawing. Shop drawings shall be submitted to this office for approval before proceeding with fabrication.


NO	DATE	REVISIONS
-	-	-



**PRELIMINARY**

WEST ELEVATIONS

**DARYOUSH FIROUZLI ARCHITECTURE INC.**

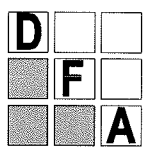
 TEL: (250) 585-7495  
 FAX: (250) 585-5545  
 Email: INFO@DArchitect.CA  
 WWW.DARCHITECT.CA  
 6165 BRICKYARD ROAD  
 NANAIMO, B.C. V9V 1K3

PROJECT  
 4474 WELLINGTON  
 Road  
 NANAIMO, BC

CLIENT  
 WAYNE PECK  
 PROJECT NO. 1202

SHEET TITLE  
 WEST ELEVATION

SCALE 3/32"=1'-0"  
 DRAWN  
 CHECKED  
 DATE 29 MAY 12


SHEET NO.  
**AA3.3**  
 REVISION

NOTE: This drawing as an instrument of service is the property of Robert Boyle Architecture Inc., Architects - Planners and may not be reproduced without their permission and unless the reproduction carries their name. All designs and other information shown on this drawing are for use on the specified project only and shall not be used otherwise without written permission of this office.

Written dimensions shall have precedence over scaled dimensions. Contractors shall verify and be responsible for all dimensions and conditions on the job and this office shall be informed of any variations from dimensions and conditions shown on the drawing. Shop drawings shall be submitted to this office for approval before proceeding with fabrication.

NO	DATE	REVISIONS

**PRELIMINARY**

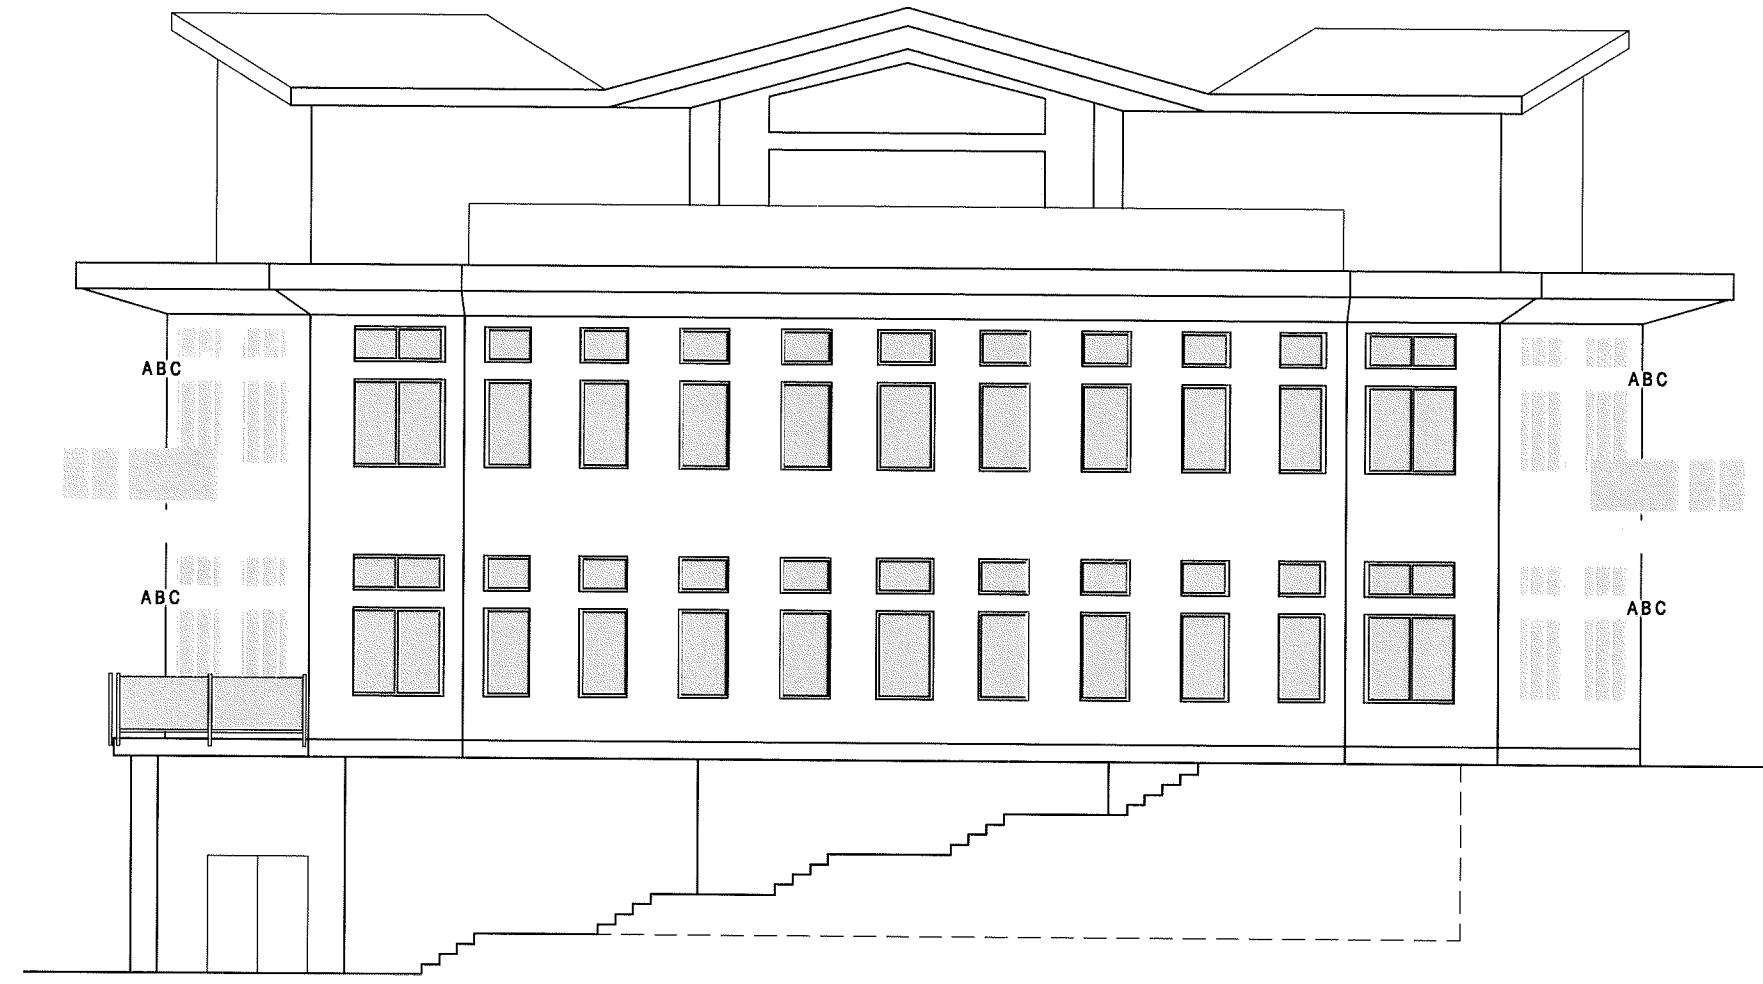

NORTH ELEVATIONS

**DARYOUSH FIROUZLI ARCHITECTURE INC.**

TEL: (250) 585-7495  
 FAX: (250) 585-5545  
 Email: INFO@DArchitect.CA  
 WWW.DARCHITECT.CA  
 6165 BRICKYARD ROAD  
 NANAIMO, B.C. V9V 1K3

PROJECT  
 4474 WELLINGTON  
 Road  
 NANAIMO, BC

CLIENT  
 WAYNE PECK

PROJECT NO.  
 1202

SHEET TITLE  
 NORTH ELEVATION

SCALE  
 3/32"=1'-0"

DRAWN

CHECKED

DATE  
 29 MAY 12

SHEET NO.  
**AA3.4**

REVISION