


K2 STONE LADDING  
(SEE BROCHURE)

FEATURE BOULDERS

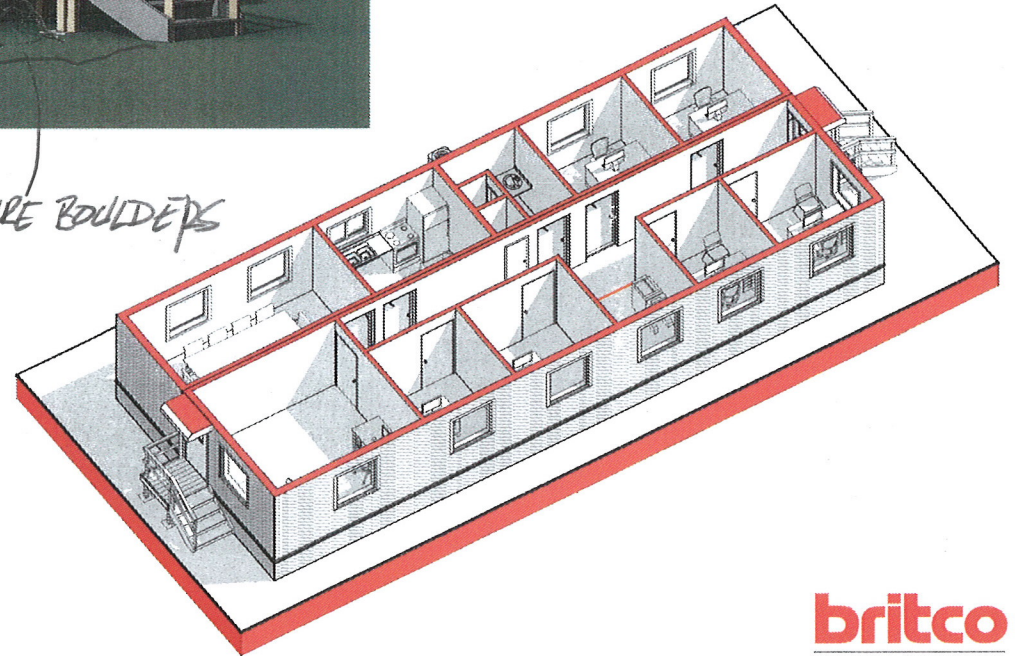

## K2 STONE - 24x60 OFFICE COMPLEX

P13245 - NANAIMO, BC

**britco**  
BUILDING INNOVATION

21690 SMITH CRESCENT, LANGLEY, BC, V2Y 2R1  
Tel: (604) 888-2000 Fax: (604) 888-2086


AP0.0  
1/13/2014 2:14:57 PM





**SOUTH ELEVATION CONCEPT**

SCALE: 1/8" = 1'-0"

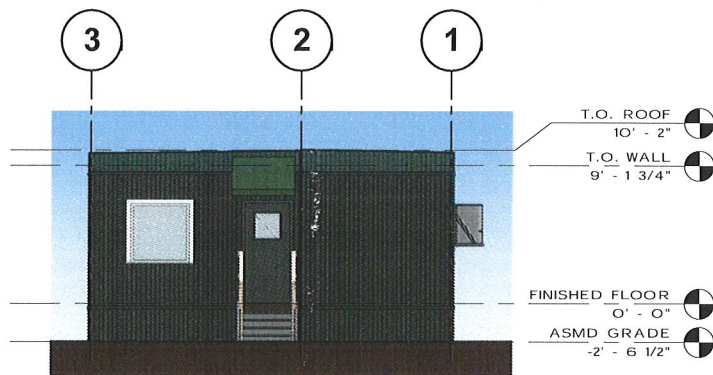

**EAST ELEVATION CONCEPT**

SCALE: 1/8" = 1'-0"

**© BRITCO LP, 2013**

THIS DRAWING IS SOLELY THE PROPERTY OF BRITCO. ANY PERSON HAVING POSSESSION OF THIS DRAWING SHALL NOT:  
 a) COPY OR REPRODUCE IT BY ANY MEANS  
 b) MISHANDLE OR AMEND THE DRAWING, OR  
 c) DELIVER OR DISTRIBUTE IT TO THE THIRD PARTIES WITHOUT HAVING FIRST OBTAINED THE EXPRESS WRITTEN CONSENT OF BRITCO  
 21670 SW 11th STREET, LANLEY, FL 32751-2611  
 Tel: (404) 998-2050 Fax: (404) 998-2026

DATE:	04/02/12	#	DESCRIPTION	BY	DATE
SCALE:	1/8" = 1'-0"	A	REV E.	JMC	JAN. 13, 2013
DRAWN BY:	JMC				
CHECKED:	CAB				
PROPOSAL:	P13245				
PRINTED:	1/13/2014 2:15:03 PM				

PROJECT TITLE:	K2 STONE 24x60 OFFICE COMPLEX	PROJECT NO:	P13245	SHEET NO:	AP0.2
DRAWING TITLE:	ELEVATIONS				

**britco**  
 BUILDING INNOVATION