



WEST ELEVATION 1:100

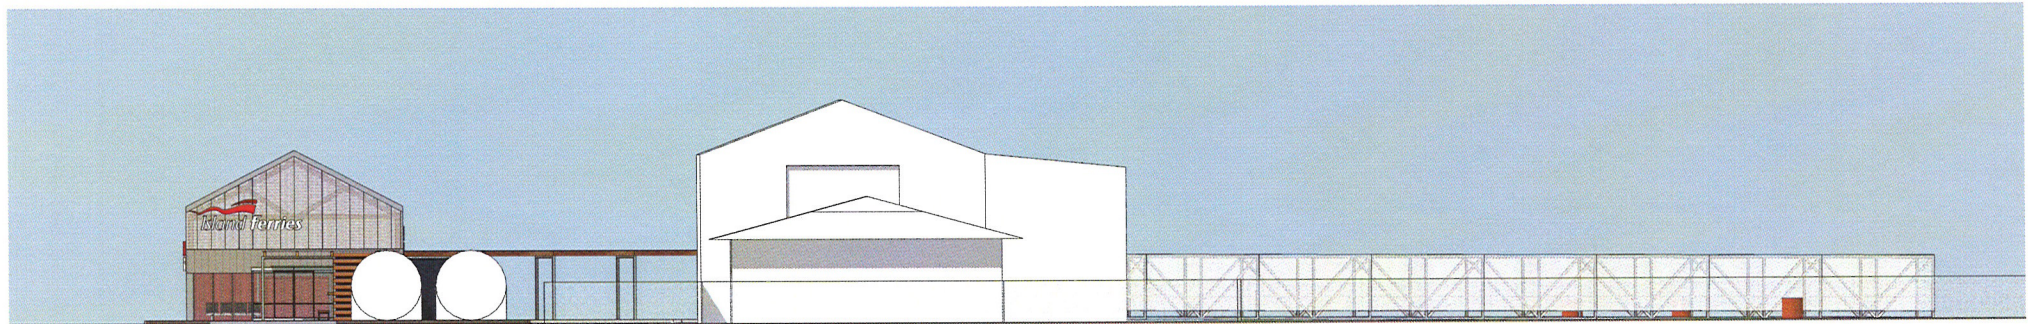

SOUTH ELEVATION 1:100

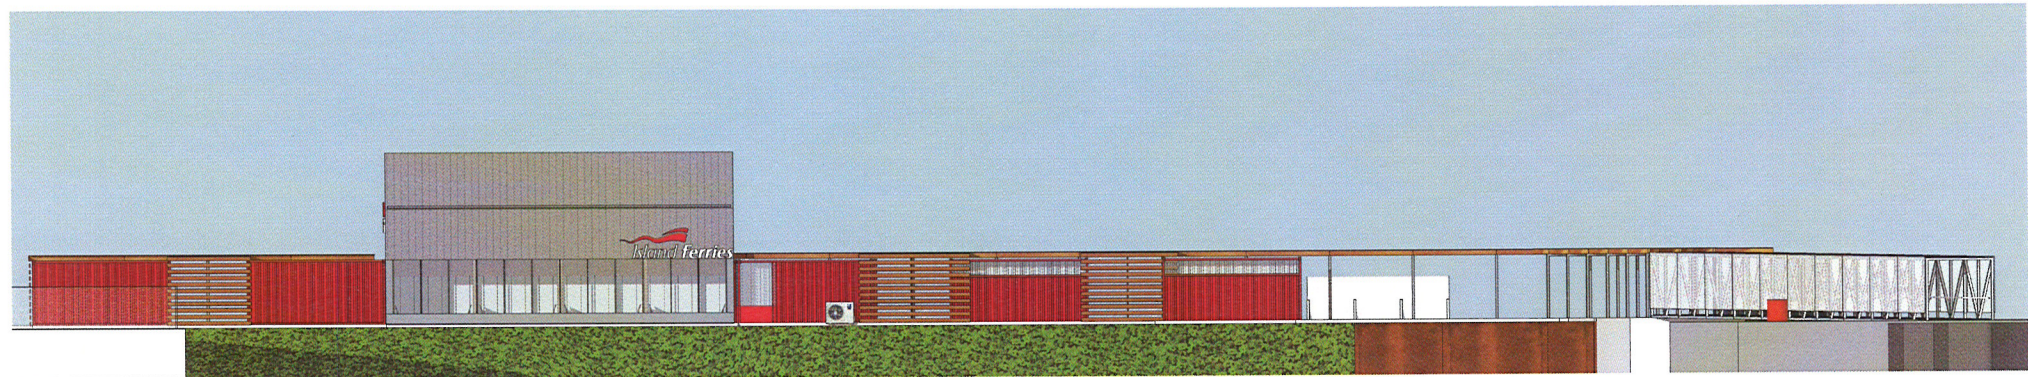


EAST (WATERSIDE) ELEVATION 1:100



LOW HAMMOND ROWE ARCHITECTS


300 - 1590 CEDAR HILL CROSS ROAD VICTORIA BC V8P 2P5 250.472.8013 WWW.LHRA.CA

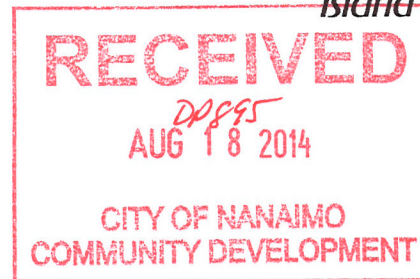

NANAIMO TEMPORARY TERMINAL  
OVERALL ELEVATIONS

140815 SCALE 1:100


DP05

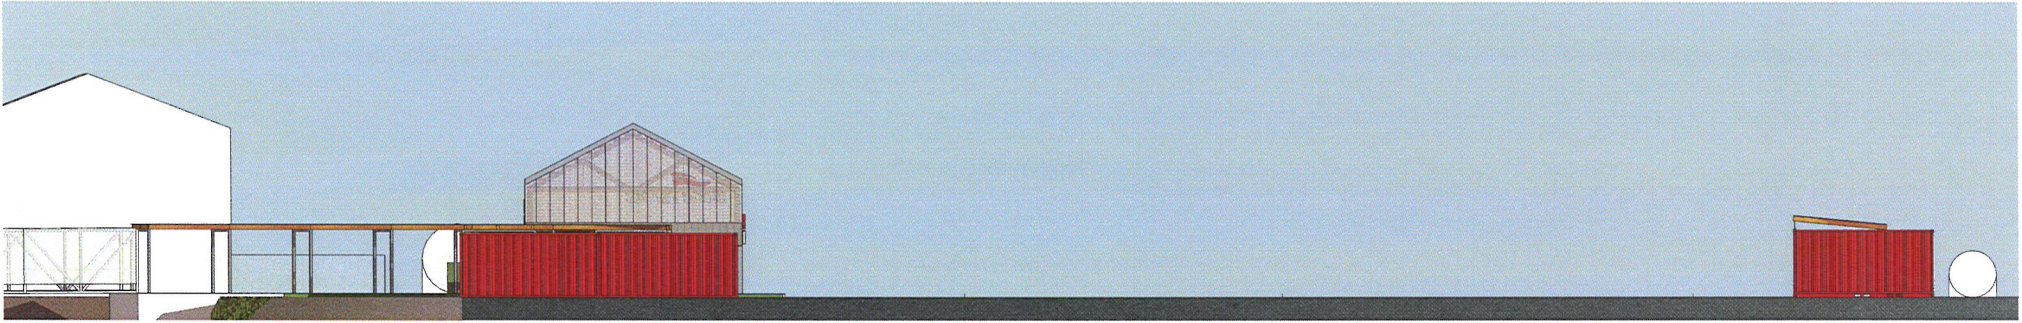

NORTH ELEVATION 1:100



VIEW FROM SOUTHWEST

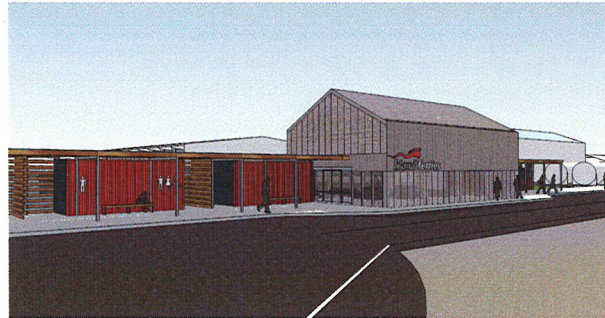

VIEW FROM NORTHWEST




VIEW FROM NORTH



VIEW FROM SOUTHEAST



INTERIOR OF WAITING ROOM

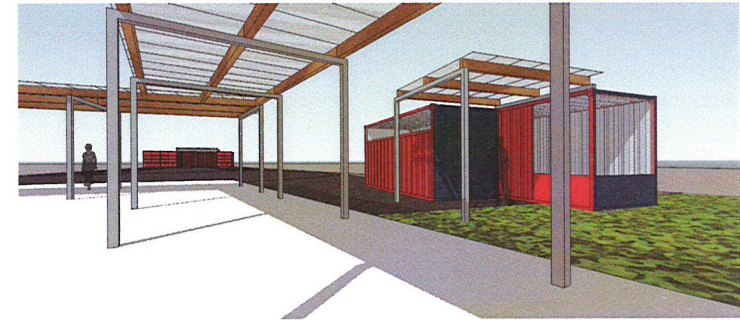

VIEW TO WEST FROM DOCK RAMP

