



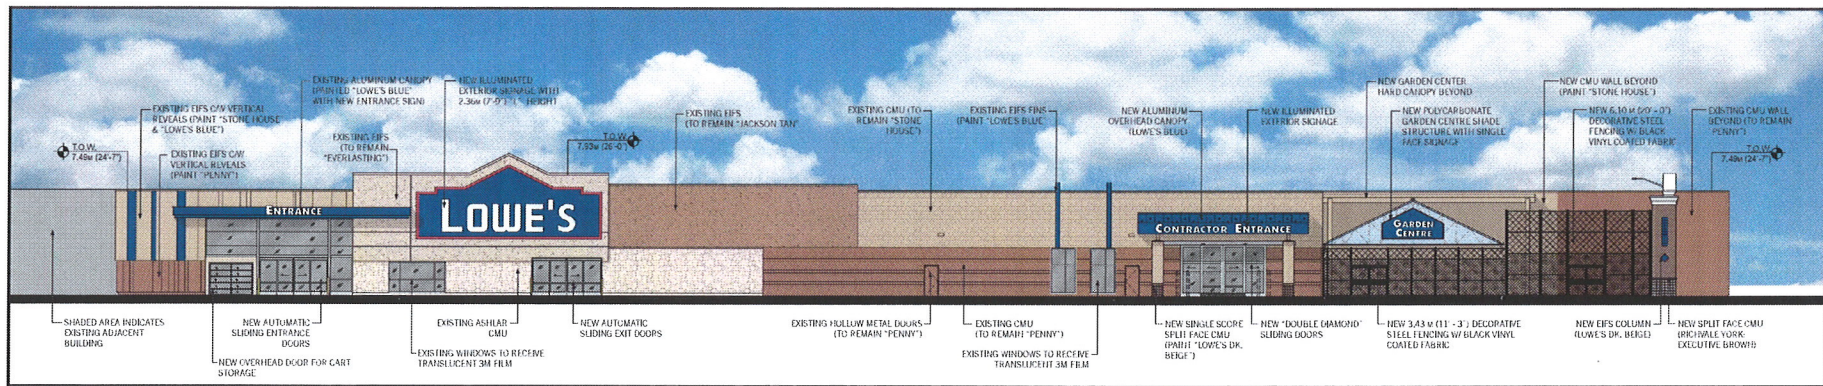

PROPOSED FRONT ELEVATION

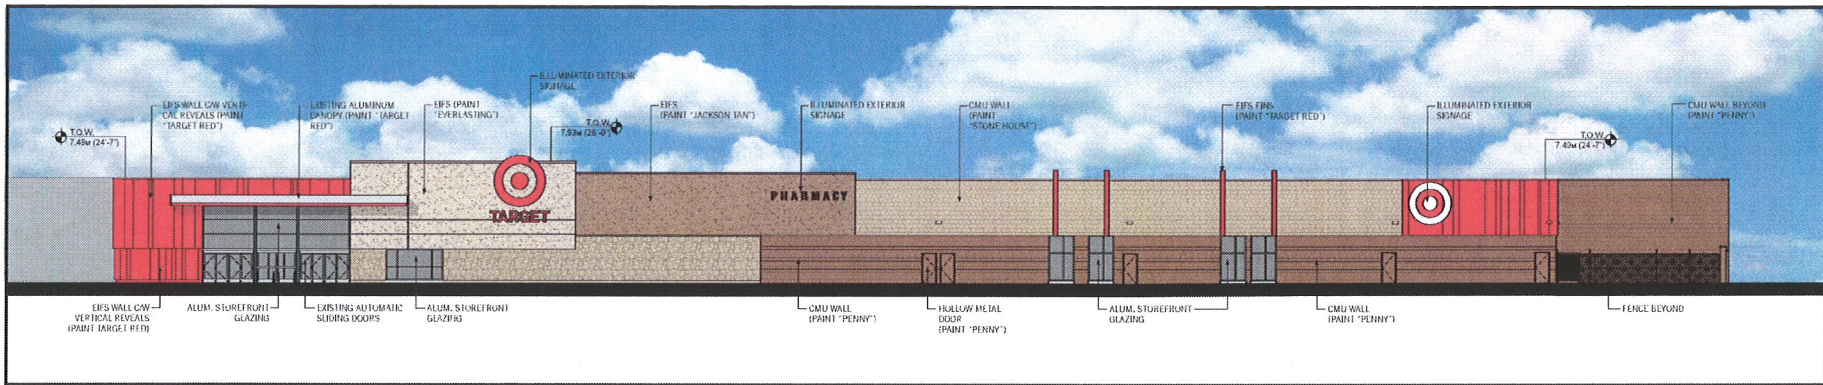

EXISTING FRONT ELEVATION

REVISIONS	
DATE	DESCRIPTION
15.10.14	1. ISSUED FOR PERMIT
15.10.14	2. ISSUED FOR PERMIT
PETROFF PARTNERSHIP ARCHITECTS
PETROFF
 260 TOWN CENTRE BLVD. SUITE 300
 MARKHAM ONTARIO CANADA L3R 9B8
 TEL: 905-476-1233 FAX: 905-476-2333

LOWE'S COMPANIES
 CANADA LLC
 510 YONGE STREET
 TORONTO, ONTARIO
 M5H 1B8
 416.733.7300 (N)




ELEVATIONS
 SCALE: N.T.S.
 LOWE'S OF:
 NANAIMO, BC - 3323
 4750 RUTHERFORD ROAD
 PROJECT NO: 15073 DRAWN BY: BE CHECKED BY: MC


DATE: 15.10.14
 ISSUED FOR:
 TENDER DATE:
 ISSUED FOR:
 CONSTRUCTION
 DRAWING NUMBER:
SK-001

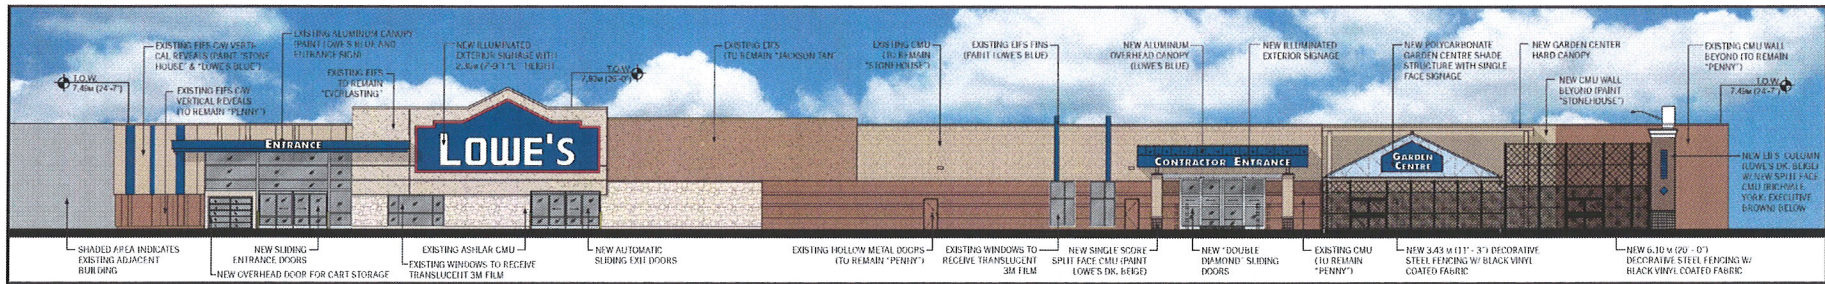


FRONT (PROJECT NORTH) ELEVATION

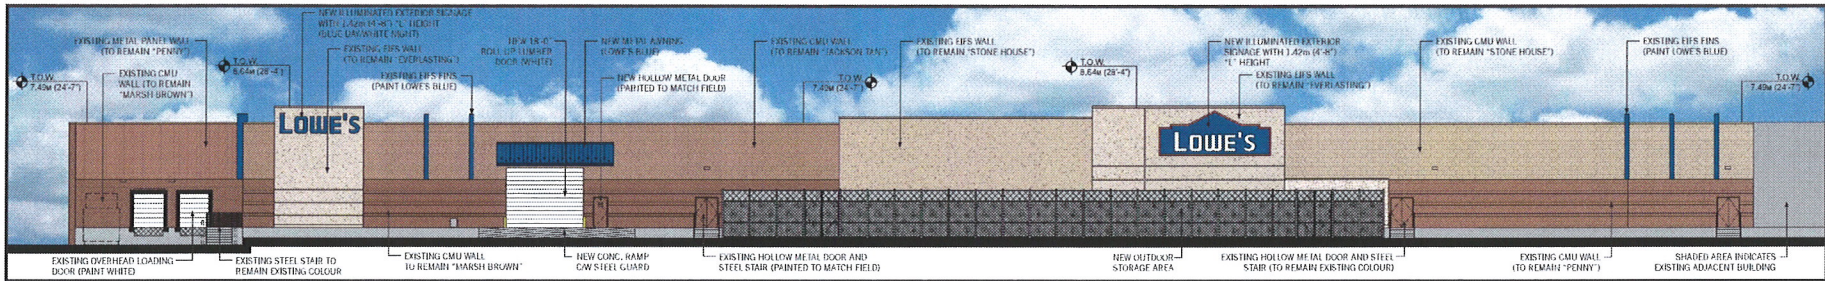

REAR (PROJECT SOUTH) ELEVATION

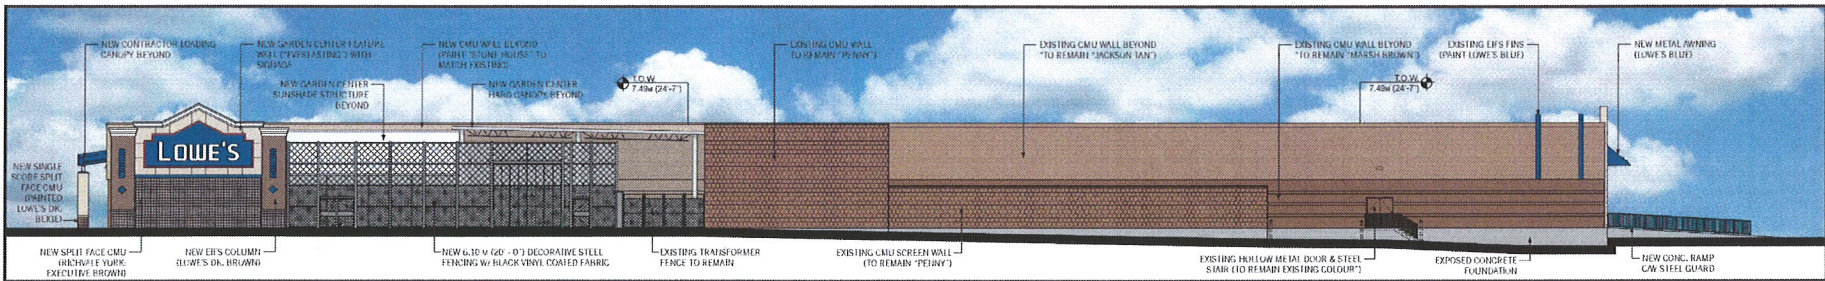

SIDE (PROJECT WEST) ELEVATION

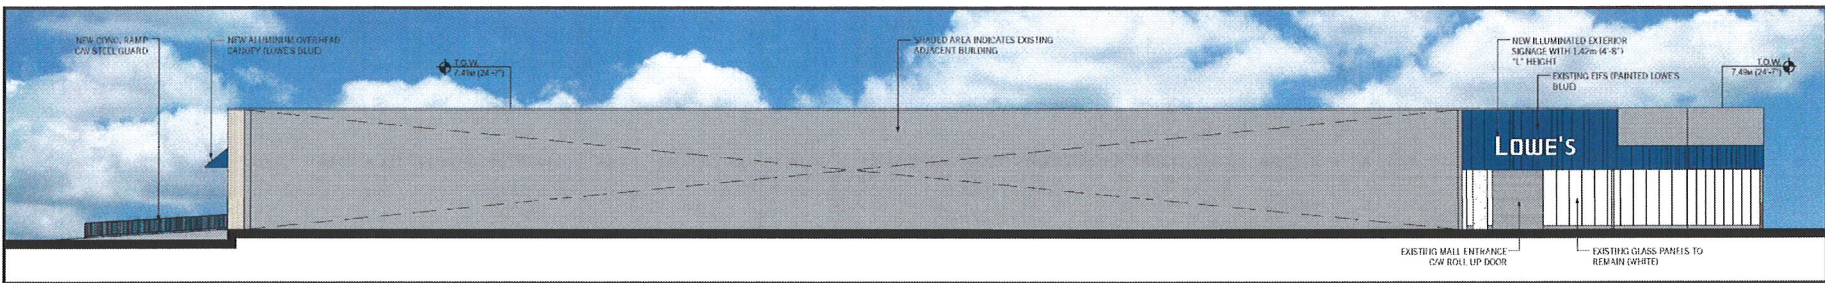

SIDE (PROJECT EAST) ELEVATION INCL. MALL INTERIOR

REVISIONS	
DATE	DESCRIPTION
15.12.14	1. ISSUED FOR PERMITS
15.12.14	2. ISSUED FOR PERMITS
PETROFF PARTNERSHIP ARCHITECTS
PETROFF
 260 TOWN CENTRE BLVD. SUITE 300
 VANCOUVER, BC V6C 3K8
 TEL: 604-407-1000 FAX: 604-407-2500

LOWE'S COMPANIES
 CANADA, INC.
 5160 YONGE STREET
 TORONTO, ONTARIO
 M2H 4B8
 416.733.7300 (V)



ELEVATIONS
 SCALE: N.T.S.
 LOWE'S OF:
 NANAIMO, BC - 3323
 4750 RUTHERFORD ROAD
 PROJECT No. 19573 DRAWN BY: MC

DATE: 15.12.14
 ISSUED FOR: PERMITS
 TENDER DATE:
 ISSUED FOR: CONSTRUCTION
 DRAWING NUMBER:

SK-002