

*NO. DATE/REVISION:
1 16 NOV 2006
2 10 JAN 2007
3 2007


*NO. DATE/REVISION:

*PROJECT TITLE:
**BARSBY AVENUE
RESIDENTIAL
PROJECT
NANAIMO, BC**


*DRAWING TITLE:
ELEVATIONS

*DATE: 16 NOV 2006
*SCALE: 1/8" = 1'-0"
*DRAWN: NC/TV/JO
*APPROVED: MH/SAH
*PROJECT NUMBER: N206001

*DRAWING NUMBER:
A32

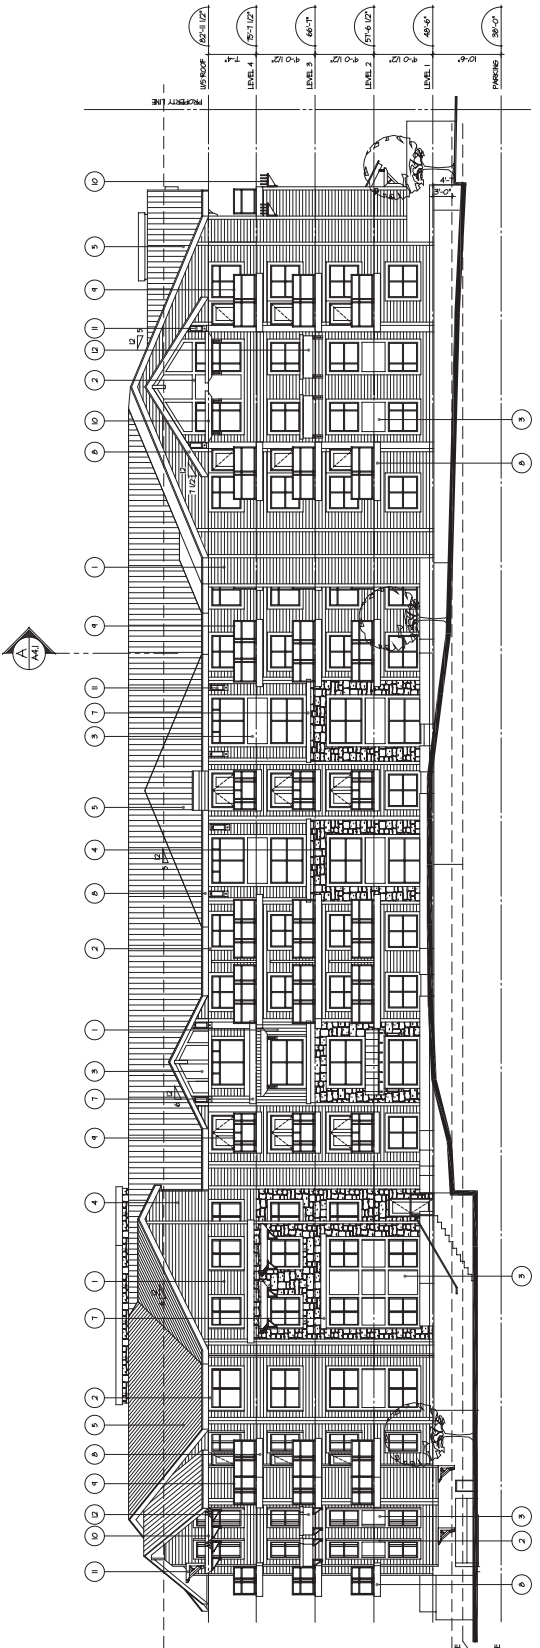

1 NORTH ELEVATION
SCALE: 1/8" = 1'-0"

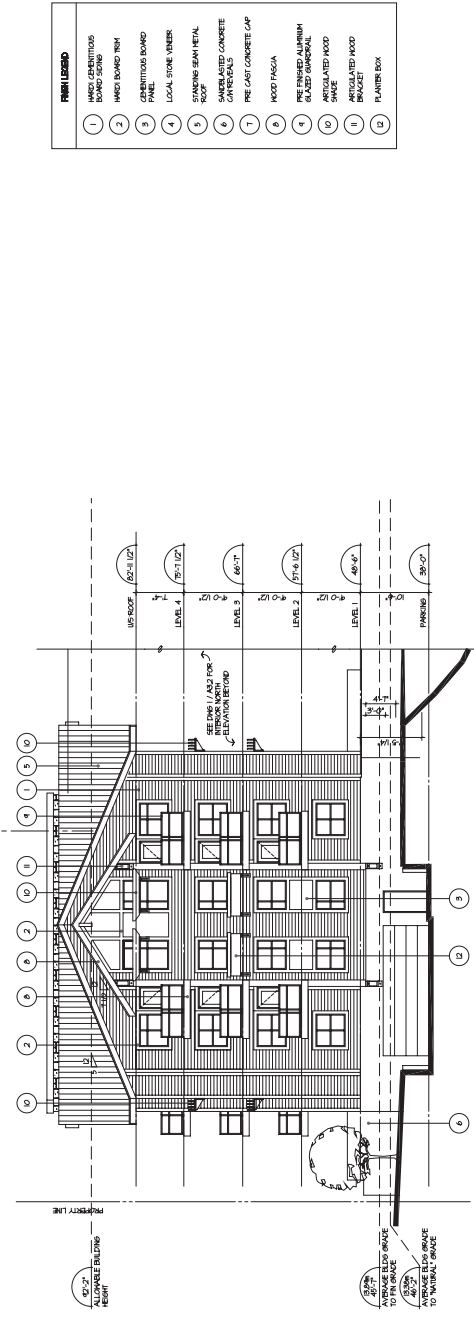

2 EAST ELEVATION
SCALE: 1/8" = 1'-0"

FINISH LEGEND

- 1 HARD GLENITEOUS BOARD SIDING
- 2 WOOD BOARD FINISH
- 3 CONCRETE BOARD PANEL
- 4 LOCAL STONE VENEER
- 5 STAINING SHAM METAL CLADDING
- 6 UNPAINTED CONCRETE PANELS
- 7 PRE-CAST CONCRETE CAP
- 8 WOOD PAGA
- 9 PRE-FINISHED ALUMINUM GLAZED WINDOW
- 10 UNPAINTED WOOD BRACKET
- 11 UNPAINTED WOOD BRACKET
- 12 PLASTER BOX