

DAVIDSON  
YUEN  
SIMPSON  
ARCHITECTS

102 St. 10 Esplanade  
NANAIMO, B.C.  
V9R 5K7  
Tel: 250/753 3562 Fax: 250/753 9528  
email: info@dyson.com

* NO./DATE/ISSUED:	
1	26 SEPT 2006
* REASON FOR DEVELOPMENT PERMIT APPLICATION:	

* NO./DATE/REVISION:	
----------------------	--


\* PROJECT TITLE:  
**BARSBY AVENUE  
 RESIDENTIAL  
 PROJECT  
 NANAIMO, BC**

\* DRAWING TITLE:  
**SITE PLAN**

* DATE:	18 JULY 2005
* SCALE:	1/16" = 1'-0"
* DRAWN:	NC/TY/TJ
* APPROVED:	SJH/MH
* PROJECT NUMBER:	N206001

This drawing, as an instrument of service, is the property of Davidson Yuen Simpson Architects and shall not be reproduced, stored in a retrieval system, or transmitted in any form or by any means, electronic, mechanical, photocopying, recording, or by any information storage and retrieval system, without the prior written permission of Davidson Yuen Simpson Architects. The user of this drawing shall be deemed to have accepted the responsibility for the use of this drawing in a manner consistent with the intended purpose. The user shall indemnify and hold Davidson Yuen Simpson Architects harmless from any and all claims, damages, losses, and expenses, including reasonable attorneys' fees, arising out of or from the use of this drawing in a manner inconsistent with the intended purpose.

\* DRAWING NUMBER:  
**A11**

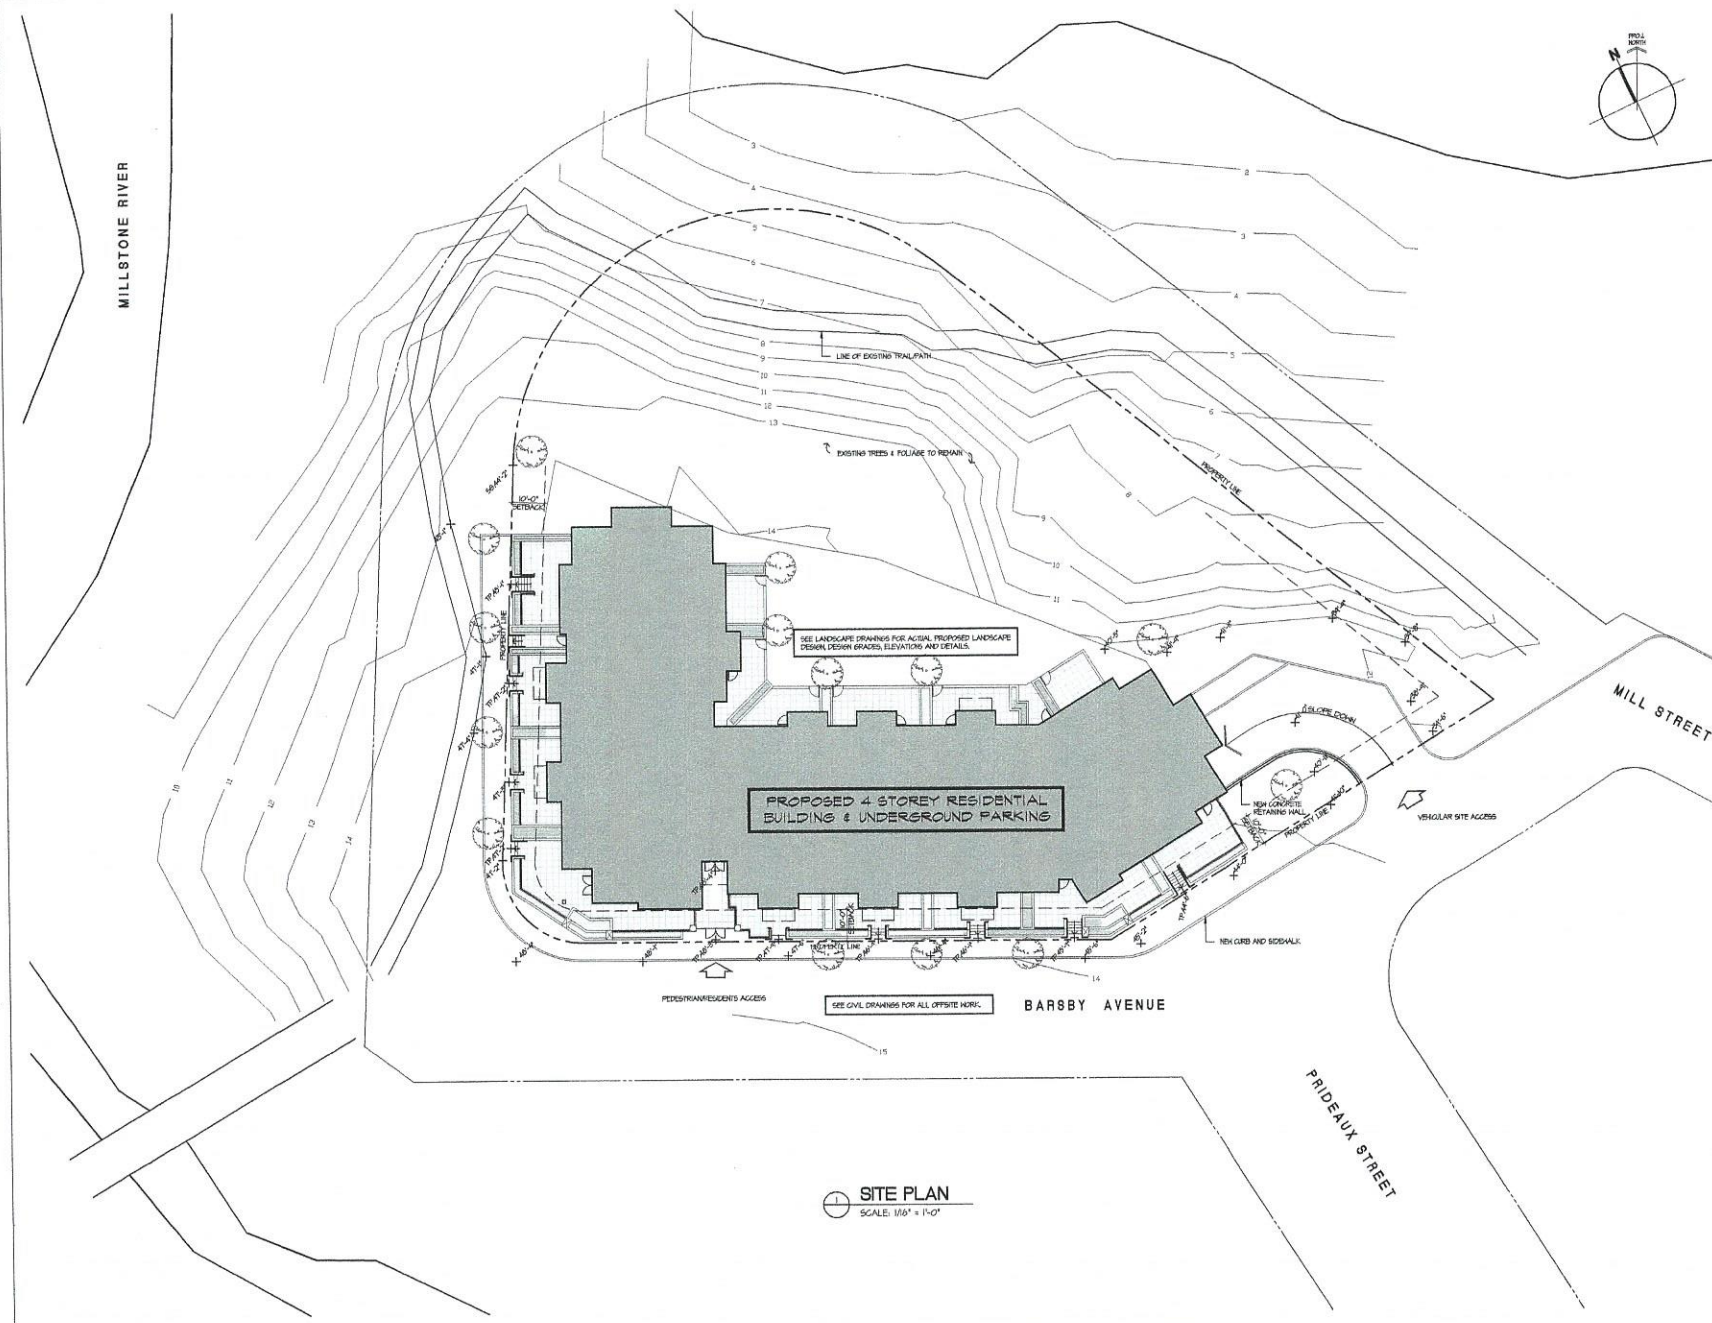

**SITE PLAN**  
 SCALE: 1/16" = 1'-0"

PLOT STAMP: Oct 02, 2006 - 9:05am P:\N206001 Steimaschuk - 20 Barsby\CAD\N206001-sp.dwg  
 (P.S.VIEW):--

**RECEIVED**  
**DP001037**  
**2017-MAR-08**  
 Current Planning & Subdivision