

1 PROPOSED ADDITION  
Scale: 1/4" = 1'-0"

NEW SUN CONTROL LOUVERS  
EXG. LANDSCAPE REPLACED WITH NEW  
NEW STONE COLUMNS  
NEW ROOF O/H

NEW SUN CONTROL LOUVERS  
EXG. LANDSCAPE REPLACED WITH NEW  
NEW STONE COLUMNS  
NEW ROOF O/H

1-Agave parryi var. truncata "Monrovia"

2-Cornus alba "Baikalo"

3-Prunus Serrulata 'Kanzan'

4-Hydrangea paniculata "Unique"

RECEIVED  
DP1124  
2018-OCT-09  
Current Planning & Subdivision

Design Firm  
**Finn & Assoc. Design**  
755 Terminal Ave. N.  
www.FinnAssoc.com



Plot Date 20180825	Project Manager KB
CAD File Name 1822 20180925.vwx	Submitted By KB
Project ID 1822	Checked By KB
Date 18/09/25	Drawn By RF

Sheet Title <b>Lower Floor Plan</b>	Scale 1:100
Project Title Ricky's Restaurant Facade Upgrade Island Hwy, Nanaimo, BC	Sheet No. <b>A101</b> of 8




# FACADE UPGRADE - Ricky's All Day Grill - Woodgrove

Address: 6550 N Island Hwy, Nanaimo, BC V9V 1K8

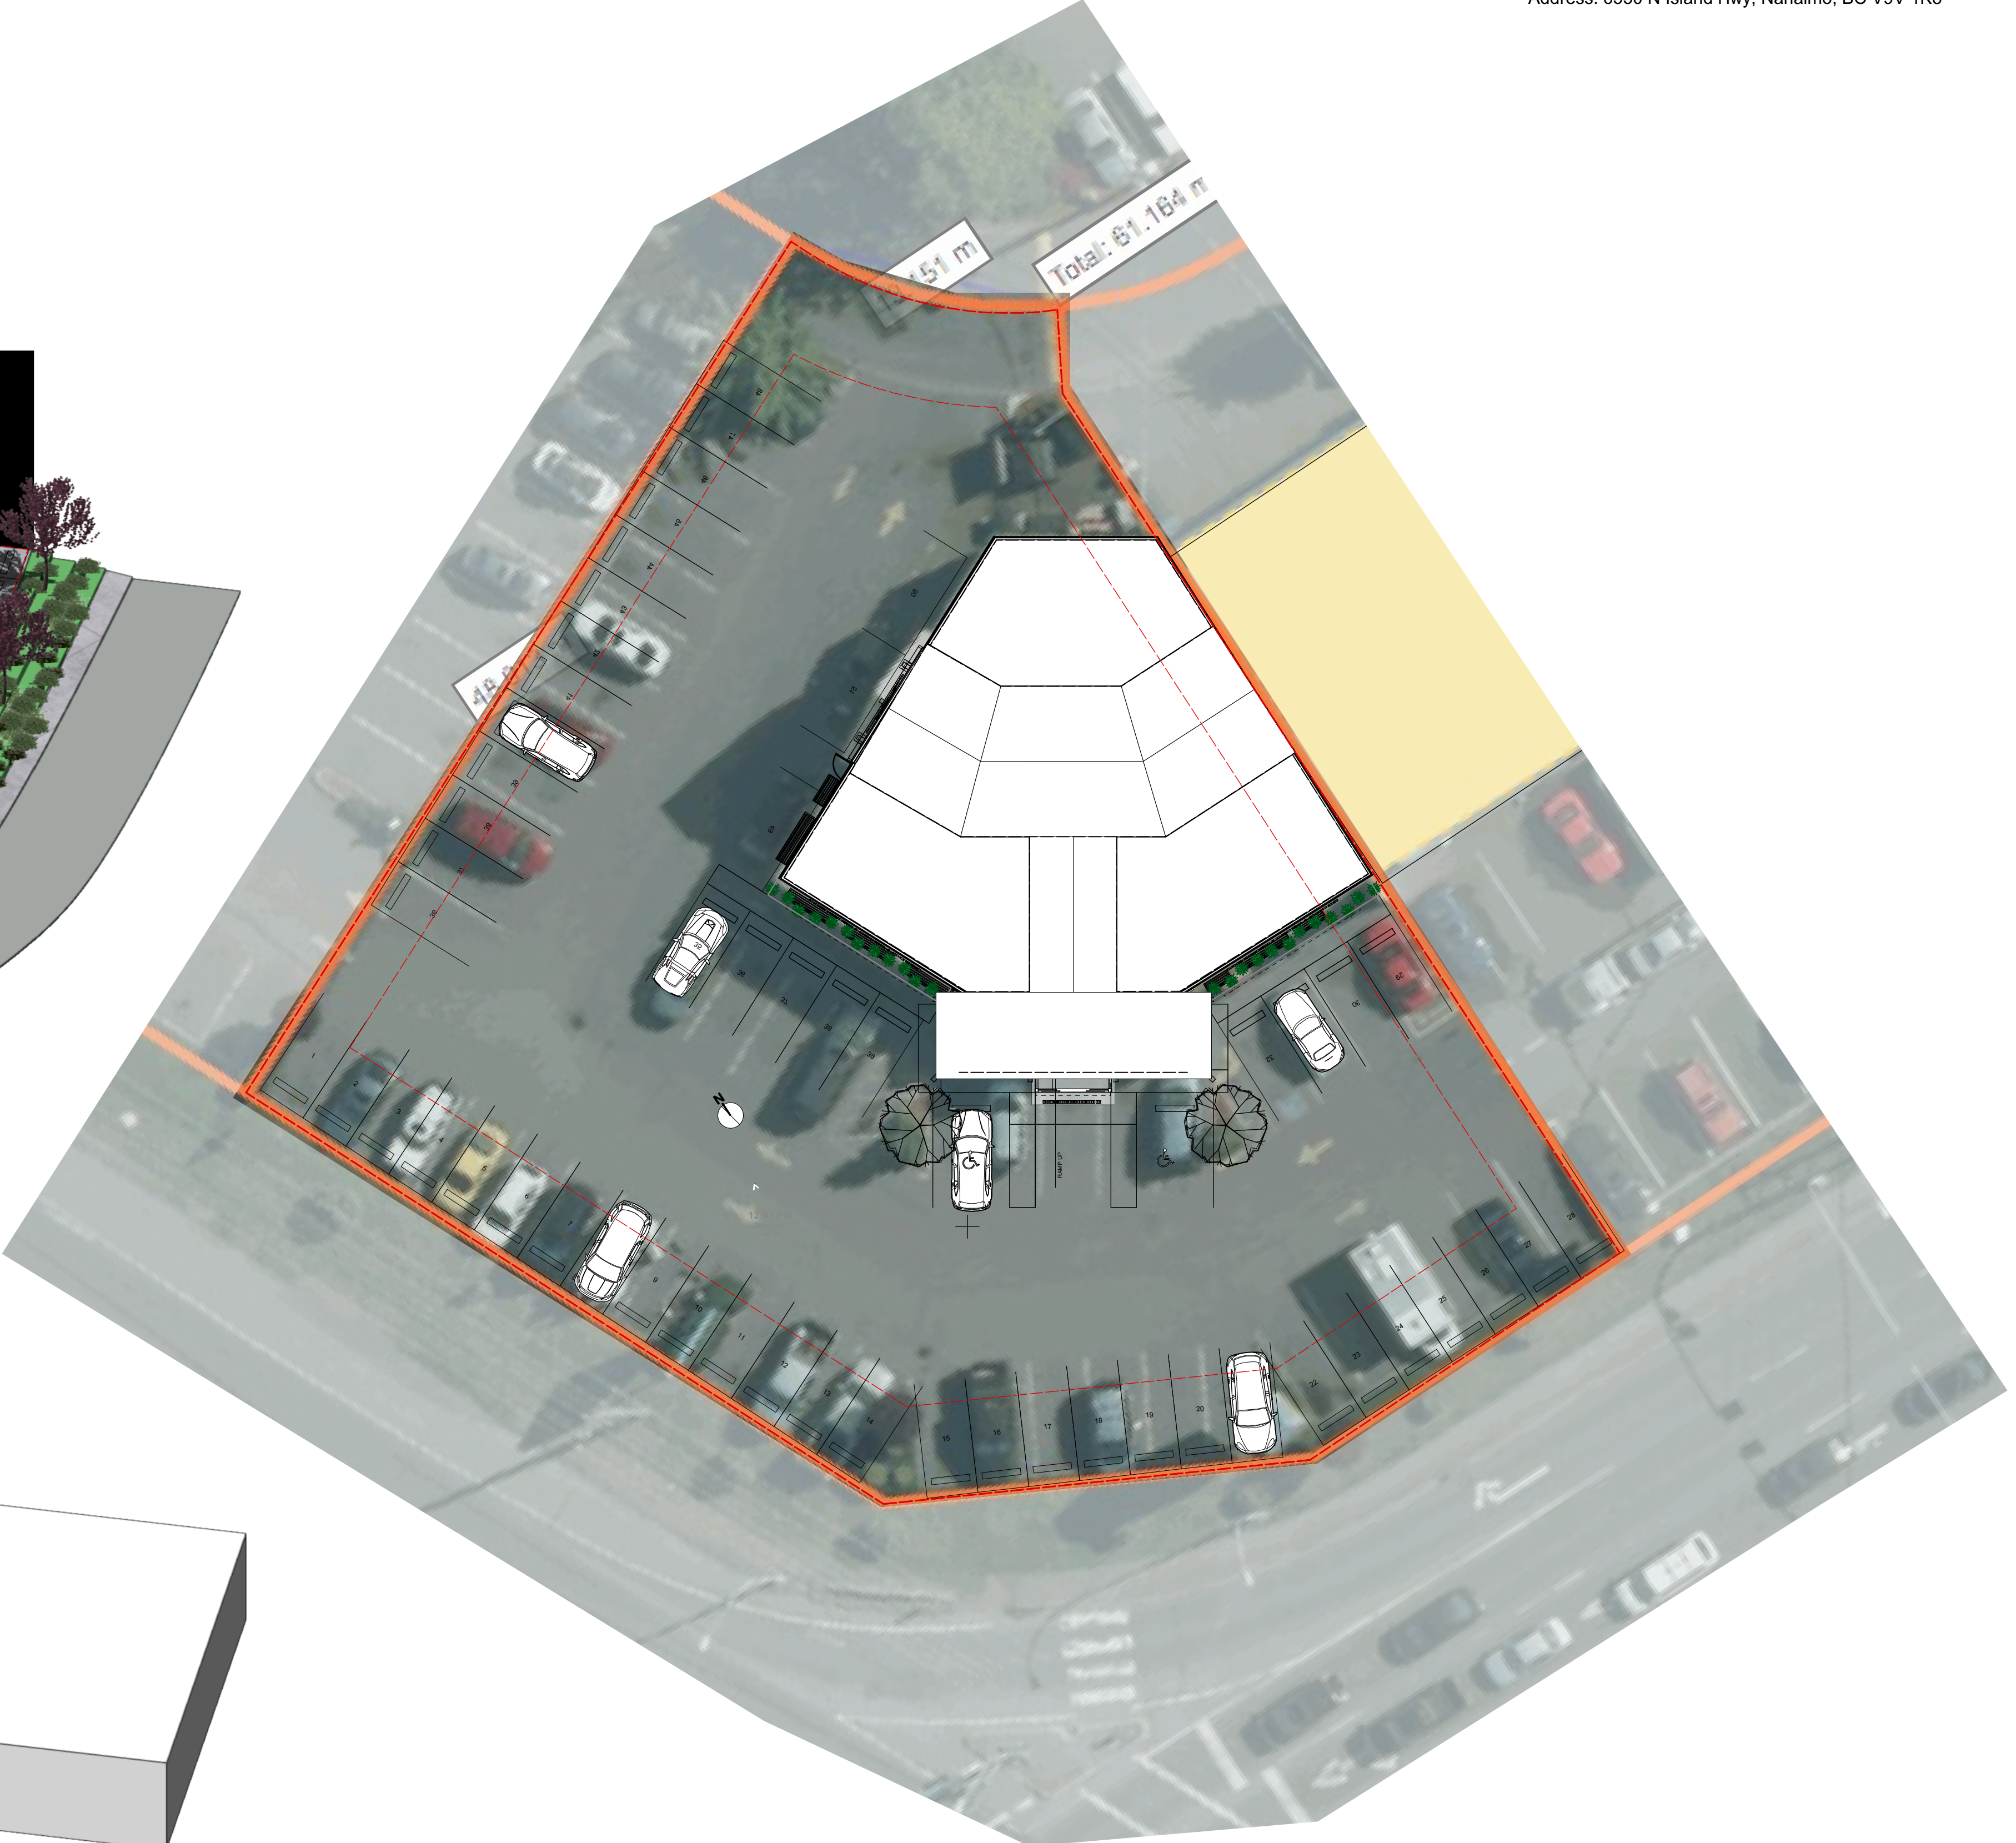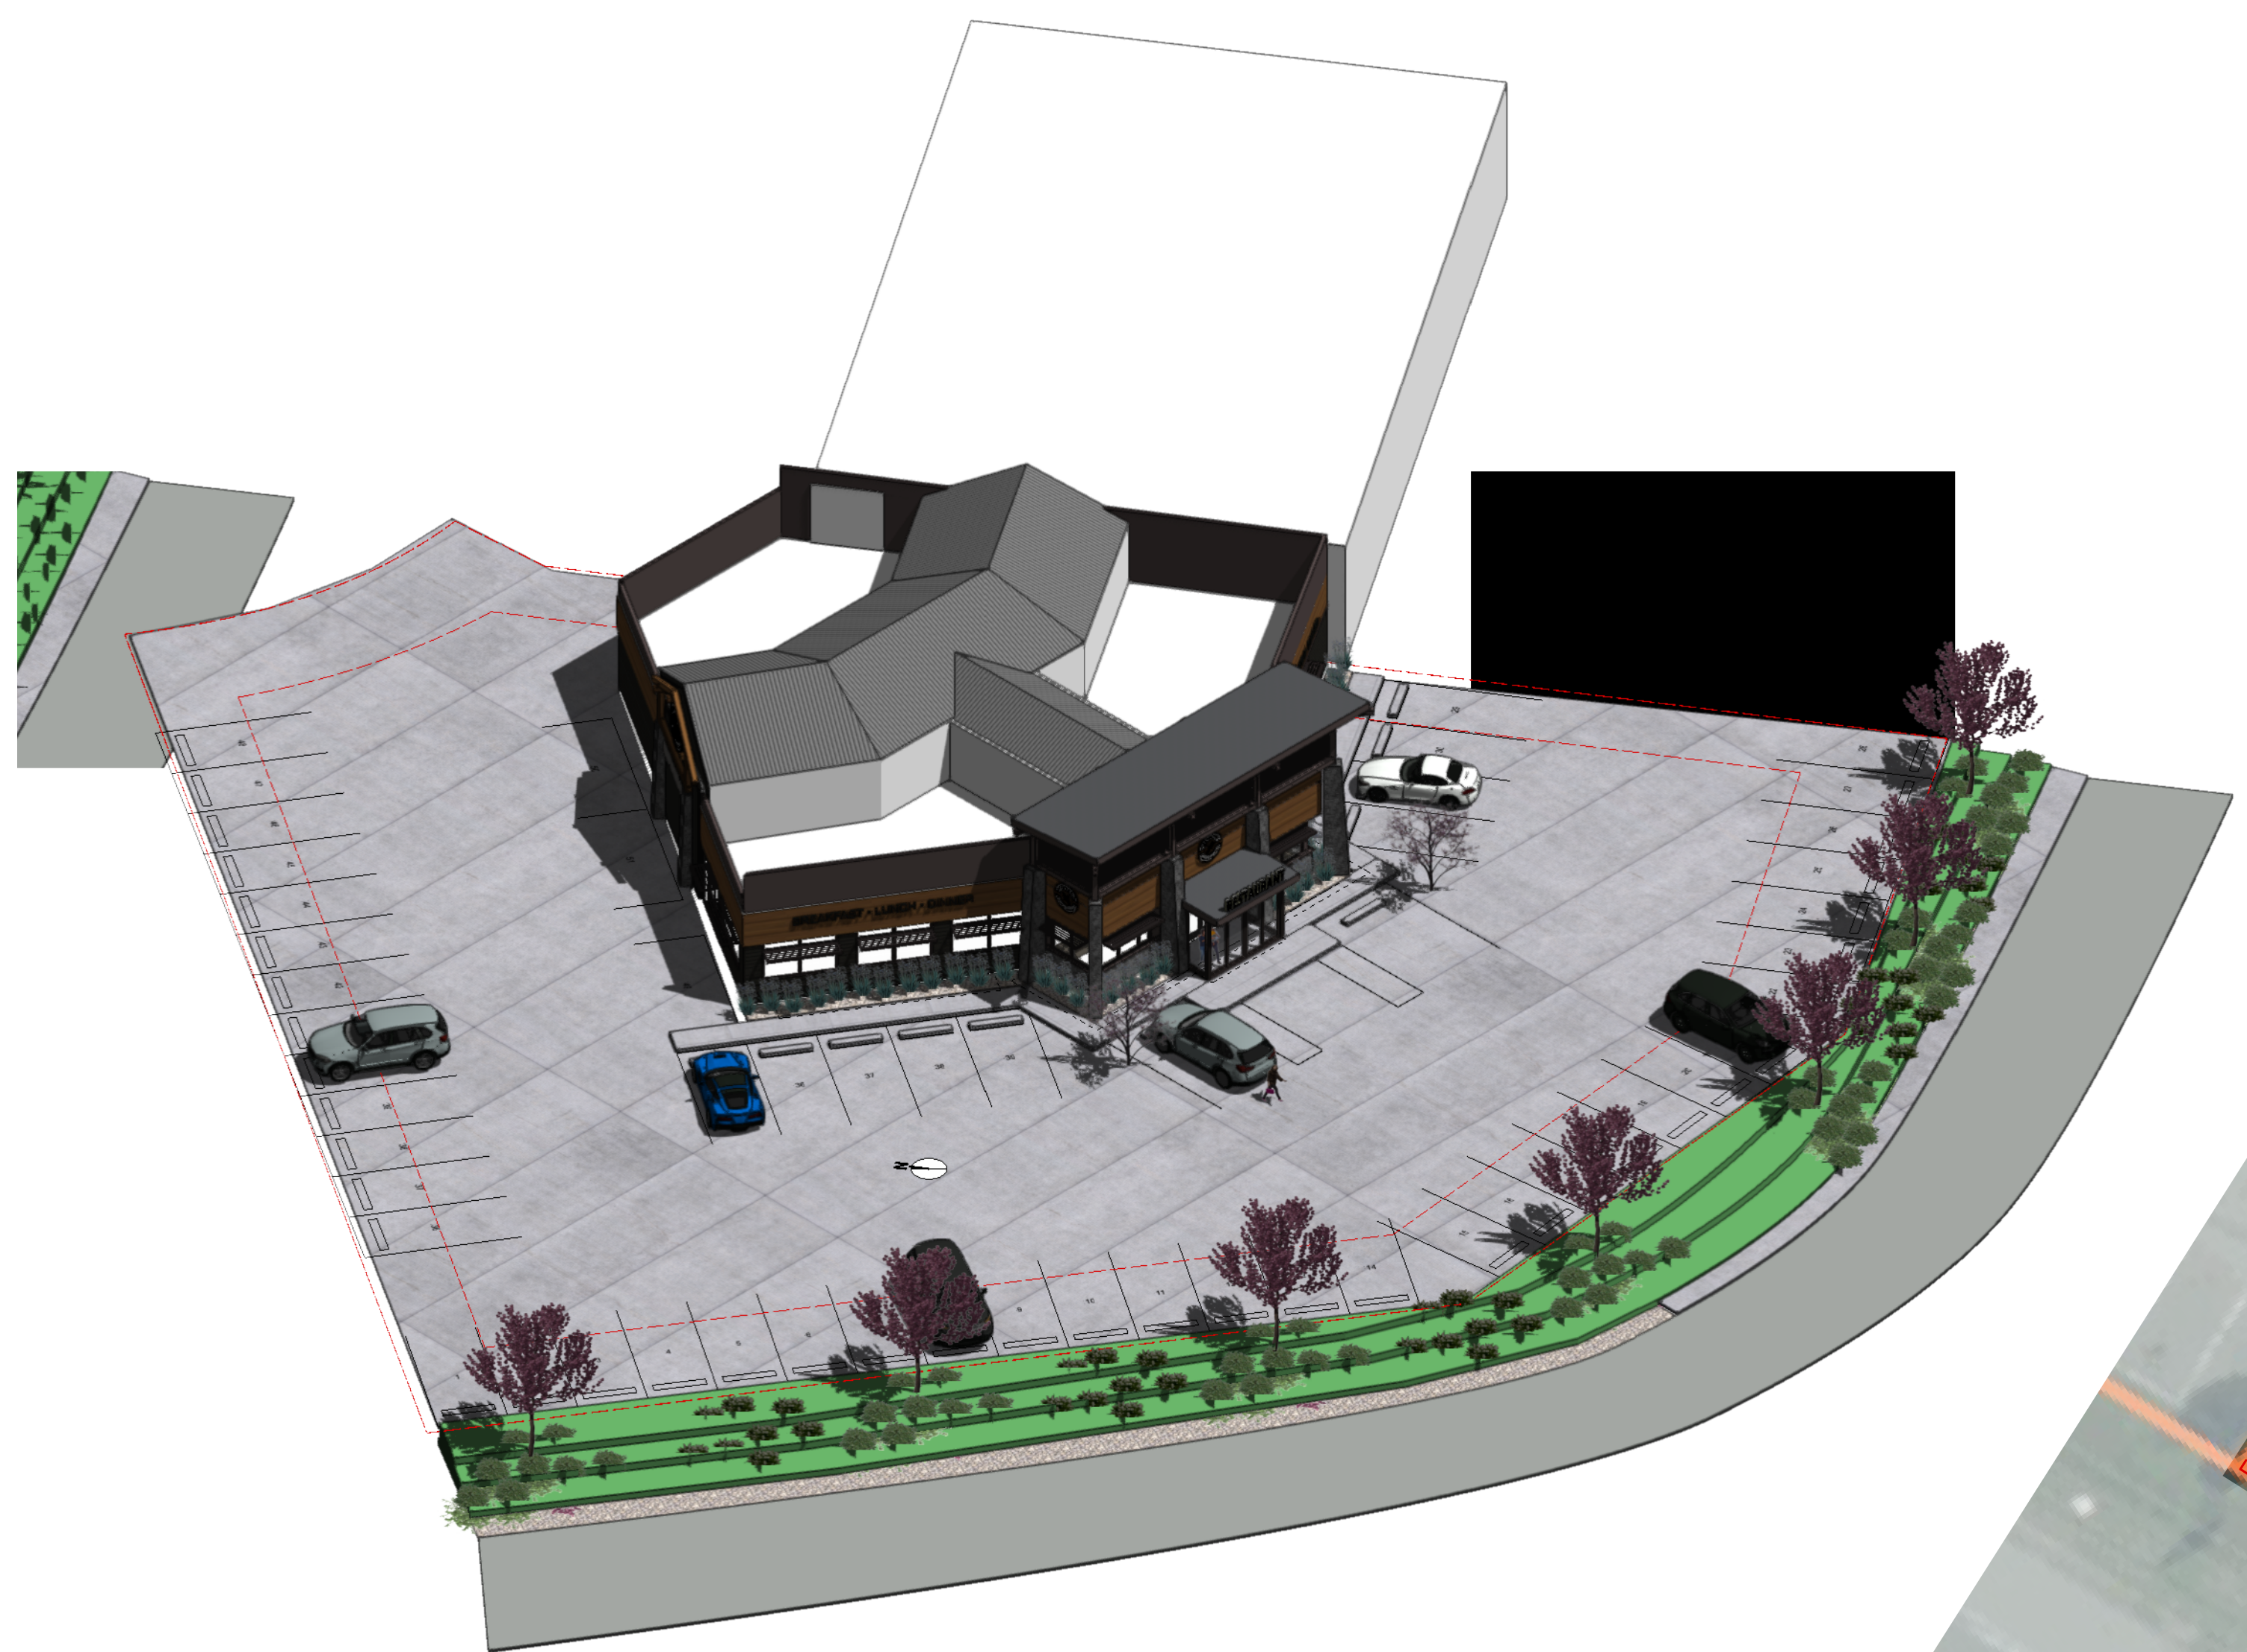

1 Site Plan  
Scale: 1:200

RECEIVED  
DP1124  
2018-OCT-09  
Current Planning & Subdivision

 Finn + Assoc. Design 755 Terminal Ave. N. www.FinnAssoc.com	Plot Date 201808925	Project Manager KB	Sheet Title Site Plan	Scale 1:100
	CAD File Name 1822 20180925.vwx	Submitted By KB	Project Title Ricky's Restaurant Facade Upgrade Island Hwy, Nanaimo, BC	Sheet No. A100
	Project ID 1822	Checked By KB		of 8
	Date 18/09/25	Drawn By RF		