


MATERIAL LEGEND	
01	WHITE WINDOWS
02	TRIM IRON GREY
03	GENTEK shingle siding, vertical, Colour: HARVEST
04	GENTEK lap siding, Designer Colour: MOONLIT MOSS
05	GENTEK lap siding, Designer Colour: IRON ORE




FRONT ELEVATION (FROM LANE) Scale 1/8" = 1'

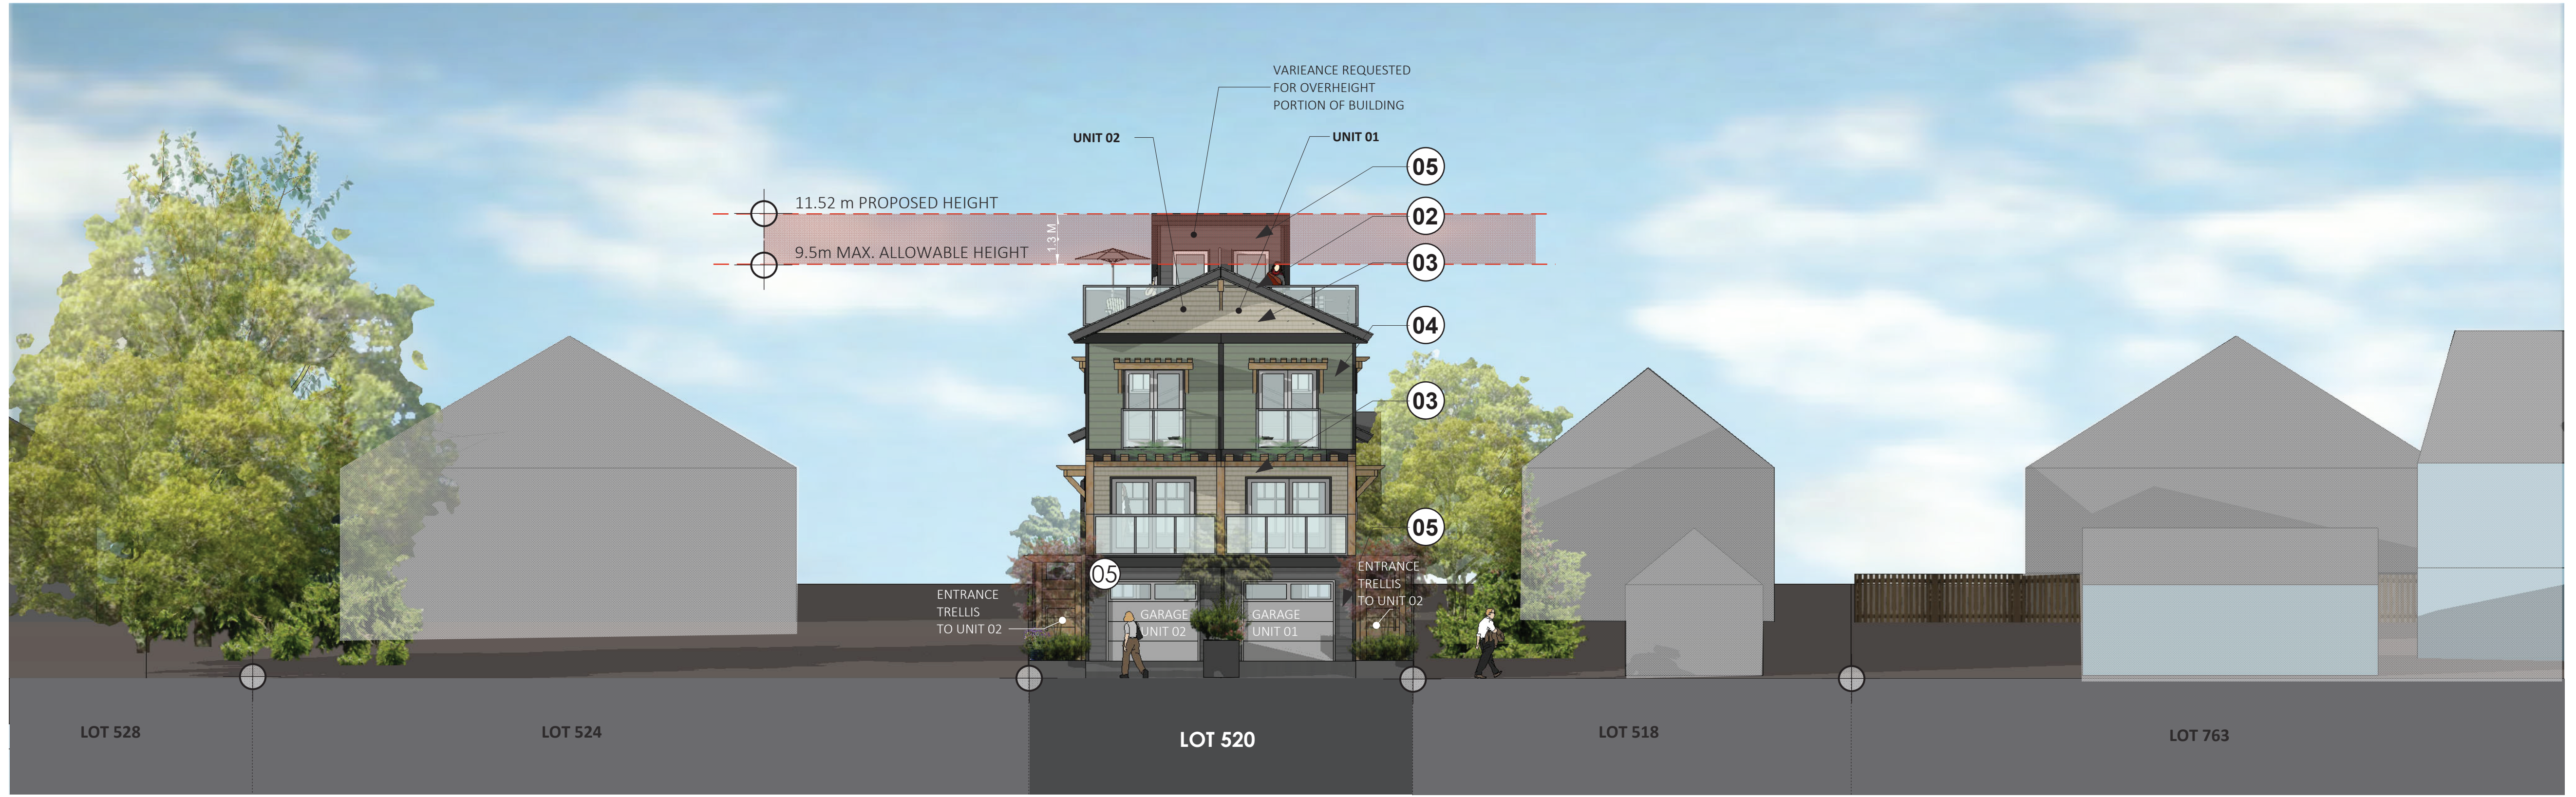

REAR ELEVATION Scale 1/8" = 1'

JOYCE REID TROOST ARCHITECTURE
 2515 GLENAYR DRIVE
 NANAIMO, BC V9S 3R9
 joyce@jrtarchitecture.com
 250.714.8749
 jrtarchitecture.com

THE DRAWINGS, DESIGN IDEAS AND FEATURES OF CONSTRUCTION DEPICTED HEREIN ARE THE EXCLUSIVE PROPERTY OF JOYCE REID TROOST ARCHITECT. ALL COMMON-COPY AND PROPERTY RIGHTS ARE EXPRESSLY RESERVED. THEY ARE NOT TO BE REUSED, COPIED, REPRODUCED, OR USED FOR ANY PURPOSES NOR ARE THEY TO BE ASSIGNED TO A THIRD PARTY WITHOUT EXPRESSED WRITTEN CONSENT. IN THE EVENT OF ANY UNAUTHORIZED USE OF THESE PLANS BY A THIRD PARTY, THE THIRD PARTY SHALL NOT HOLD JOYCE REID TROOST ARCHITECT RESPONSIBLE.

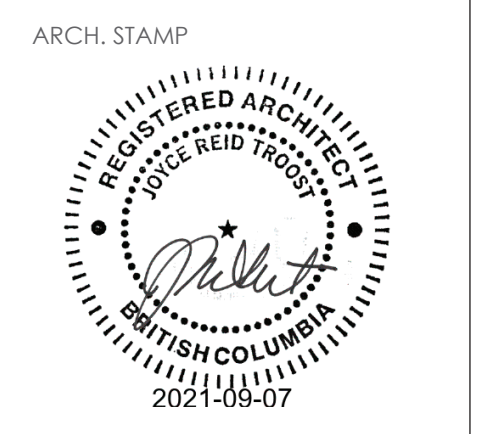

520 KENNEDY
 520 KENNEDY STREET, NANAIMO, BC

CLIENT
 Sun Porch Homes Ltd.

REV. DATE	NUMBER	DESCRIPTION
21-0715	01	DP DRAFT
21-0831	02	DP

DATE JUNE 24, 2021
 SCALE SEE DRAWING
 DRAWN BY JRT DRAWN BY JRT

ELEVATIONS
A200

RECEIVED
DP1243
 2021-SEP-07
 Current Planning



EAST ELEVATION Scale 1/8" = 1'




WEST ELEVATION Scale 1/8" = 1'

RECEIVED
DP1243
2021-SEP-07
Current Planning

JOYCE REID TROOST ARCHITECTURE
 2515 GLENAYR DRIVE
 NANAIMO, BC V9S 3R9
 joyce@jrtarchitecture.com
 250.714.8749
 jrtarchitecture.com

THE DRAWINGS, DESIGN IDEAS AND FEATURES OF CONSTRUCTION DEPICTED HEREIN ARE THE EXCLUSIVE PROPERTY OF JOYCE REID TROOST ARCHITECT. ALL COMMON-COPY AND PROPERTY RIGHTS ARE EXPRESSLY RESERVED. THEY ARE NOT TO BE REUSED, COPIED, REPRODUCED, OR USED FOR ANY PURPOSES NOR ARE THEY TO BE ASSIGNED TO A THIRD PARTY WITHOUT EXPRESSED WRITTEN CONSENT. IN THE EVENT OF ANY UNAUTHORIZED USE OF THESE PLANS BY A THIRD PARTY, THE THIRD PARTY SHALL NOT HOLD JOYCE REID TROOST ARCHITECT RESPONSIBLE.

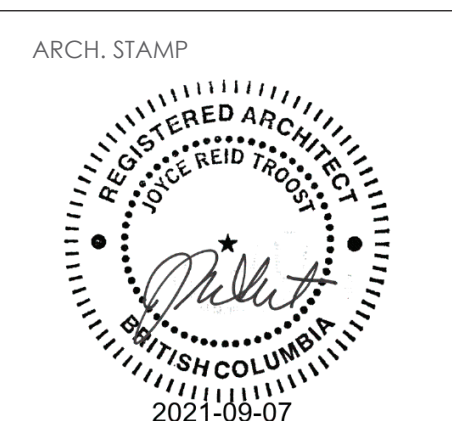

520 KENNEDY
 520 KENNEDY STREET, NANAIMO, BC

CLIENT
 Sun Porch Homes Ltd.

REV. DATE	NUMBER	DESCRIPTION
21-0715	01	DP DRAFT
21-0831	02	DP

DATE	JUNE 24, 2021
SCALE	SEE DRAWING
DRAWN BY	JRT
DRAWN BY	JRT

ELEVATIONS
A201