

COPYRIGHT RESERVED. THIS DRAWING MUST NOT BE SCALED. VARIATIONS AND MODIFICATIONS TO WORK SHOWN ON THESE DRAWINGS SHALL NOT BE CARRIED OUT WITHOUT WRITTEN PERMISSION FROM THE ARCHITECTS. THIS DRAWING IS THE EXCLUSIVE PROPERTY OF CICOZZI ARCHITECTURE INC. AND CAN BE REPRODUCED ONLY WITH THEIR WRITTEN PERMISSION.

REVISION:	
NO.:	DESCRIPTION:

ISSUE:	
DATE:	DESCRIPTION:

SEAL:

CICOZZI
ARCHITECTURE

15th FLOOR
1095 WEST PENDER STREET
VANCOUVER, B.C.
CANADA V6E 2M6
TEL: 604 687-4741

PROJECT:
HAREWOOD TOWNHOMES

560 FOURTH STREET &
361 HOWARD AVE


DRAWN BY: ML/KC	CHECKED BY: AW
SCALE: 1 : 100	PROJECT NO.: 725

SHEET TITLE:
ELEVATIONS & SECTIONS BUILDINGS 1 & 18

REV. NO.:	SHEET NO.:
	A2.B1.4




1 SOUTH ELEVATION - BUILDING 1 & 18
1 : 100

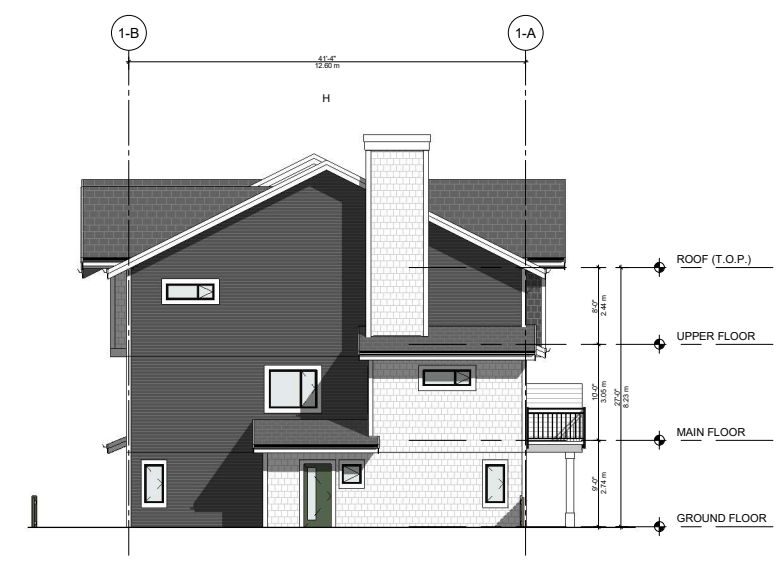


3 EAST ELEVATION - BUILDING 1 & 18
1 : 100



2 NORTH ELEVATION - BUILDING 1 & 18
1 : 100

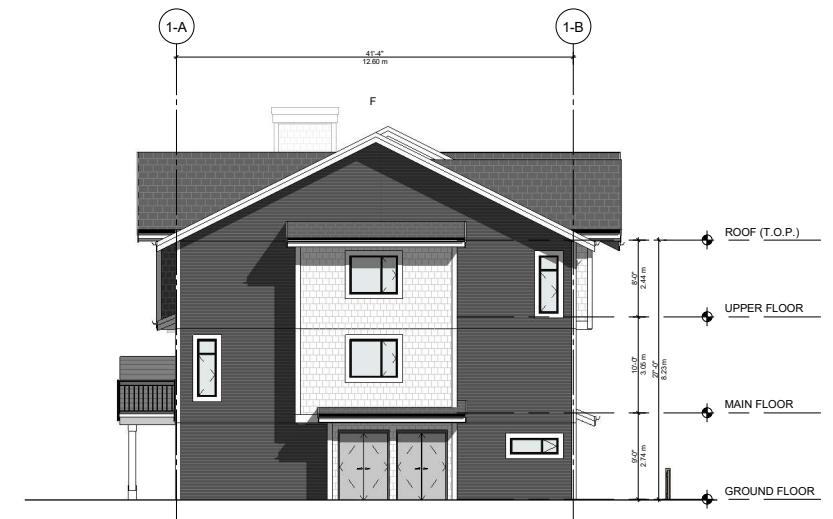

4 WEST ELEVATION - BUILDING 1 & 18
1 : 100

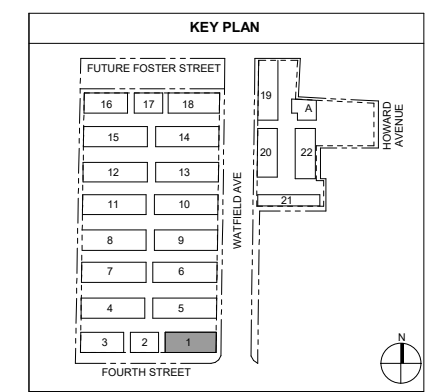

RECEIVED
DP1284
2022-SEP-28
Current Planning

COPYRIGHT RESERVED. THIS DRAWING MUST NOT BE SCALED. VARIATIONS AND MODIFICATIONS TO WORK SHOWN ON THESE DRAWINGS SHALL NOT BE CARRIED OUT WITHOUT WRITTEN PERMISSION FROM THE ARCHITECTS. THIS DRAWING IS THE EXCLUSIVE PROPERTY OF CICOZZI ARCHITECTURE INC. AND CAN BE REPRODUCED ONLY WITH THEIR WRITTEN PERMISSION.

REVISION:	
NO.:	DESCRIPTION:

ISSUE:	
DATE:	DESCRIPTION:

SEAL:

CICOZZI
ARCHITECTURE

15th FLOOR
1095 WEST PENDER STREET
VANCOUVER, B.C.
CANADA V6E 2M6
TEL: 604 687-4741

PROJECT:
HAREWOOD TOWNHOMES

560 FOURTH STREET &
361 HOWARD AVE


DRAWN BY: ML/KC	CHECKED BY: AW
SCALE: 1 : 100	PROJECT NO.: 725

SHEET TITLE:
ELEVATIONS & SECTIONS BUILDINGS 2 & 17

REV. NO.:	SHEET NO.:
	A2.B2.4




1 SOUTH ELEVATION - BUILDING 2 & 17
1:100

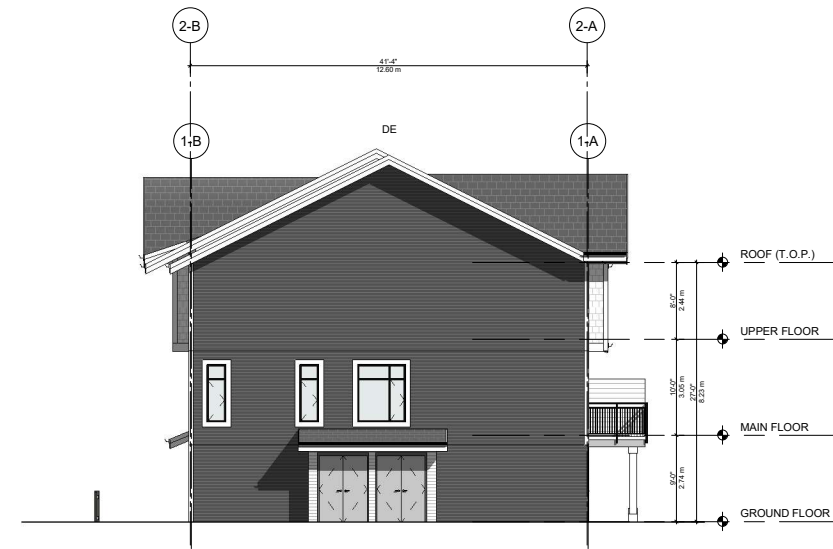


3 EAST ELEVATION - BUILDING 2 & 17
1:100



2 NORTH ELEVATION - BUILDING 2 & 17
1:100

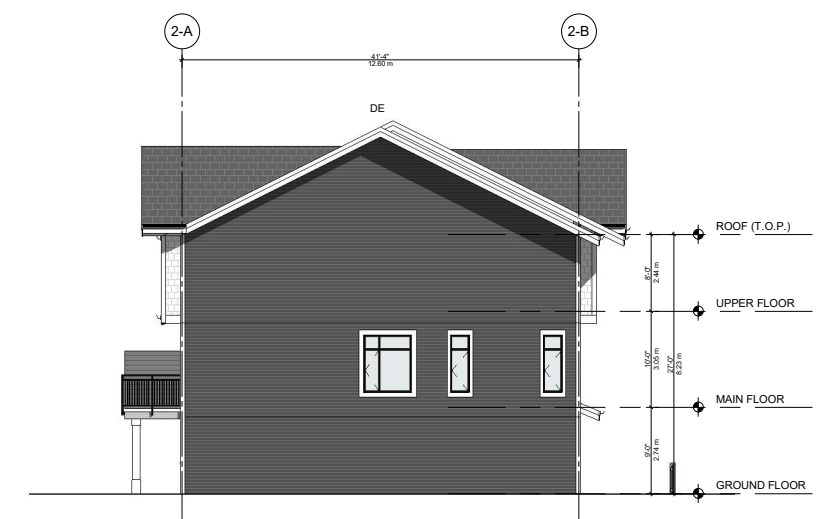

4 WEST ELEVATION - BUILDING 2 & 17
1:100

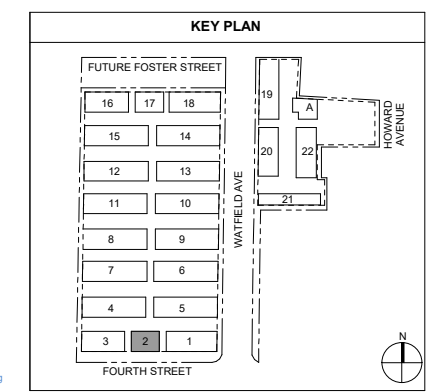

RECEIVED
DP1284
2022-SEP-28
Current Planning

COPYRIGHT RESERVED. THIS DRAWING MUST NOT BE SCALED. VARIATIONS AND MODIFICATIONS TO WORK SHOWN ON THESE DRAWINGS SHALL NOT BE CARRIED OUT WITHOUT WRITTEN PERMISSION FROM THE ARCHITECTS. THIS DRAWING IS THE EXCLUSIVE PROPERTY OF CICOZZI ARCHITECTURE INC. AND CAN BE REPRODUCED ONLY WITH THEIR WRITTEN PERMISSION.

REVISION:

NO.	DATE	DESCRIPTION

ISSUE:

DATE	DESCRIPTION

SEAL:

CICOZZI
ARCHITECTURE

15th FLOOR
1095 WEST PENDER STREET
VANCOUVER, B.C.
CANADA V6E 2M6
TEL: 604 687-4741




PROJECT:
HAREWOOD TOWNHOMES

560 FOURTH STREET &
361 HOWARD AVE

DRAWN BY: ML/KC	CHECKED BY: AW
SCALE: 1 : 100	PROJECT NO.: 725

SHEET TITLE:
ELEVATIONS & SECTIONS BUILDINGS 3 & 16

REV. NO.:	SHEET NO.:
	A2.B3.4

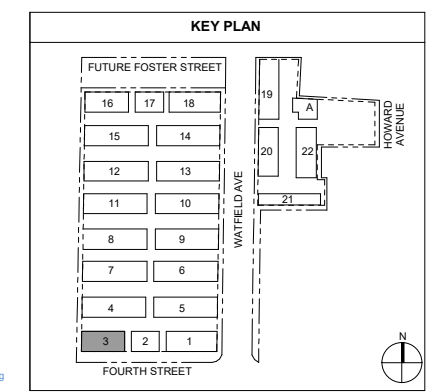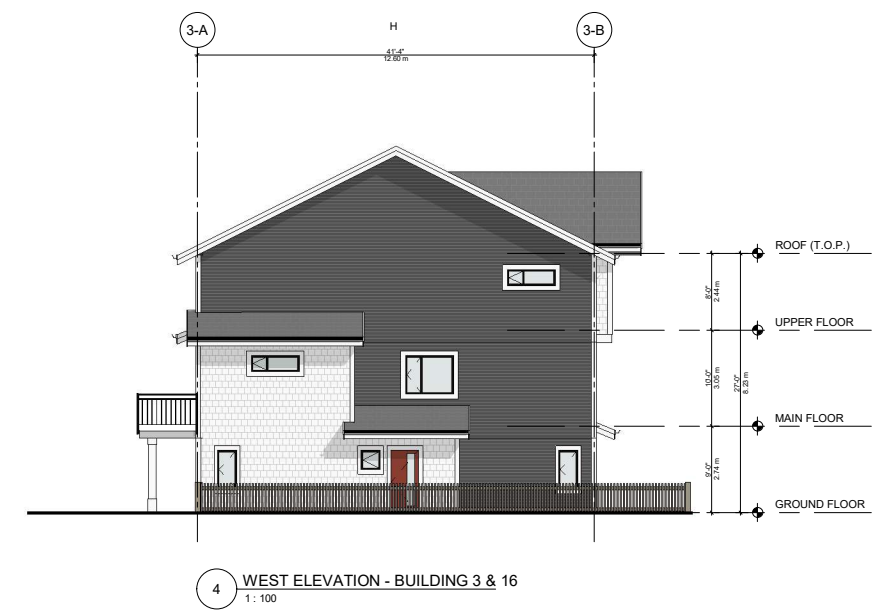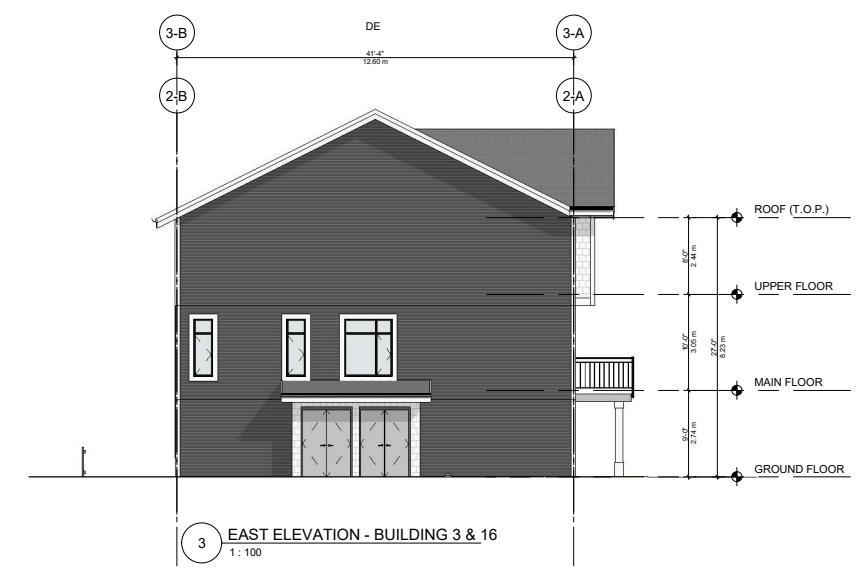

RECEIVED
DP1284
2022-SEP-28
Current Planning


COPYRIGHT RESERVED. THIS DRAWING MUST NOT BE SCALED. VARIATIONS AND MODIFICATIONS TO WORK SHOWN ON THESE DRAWINGS SHALL NOT BE CARRIED OUT WITHOUT WRITTEN PERMISSION FROM THE ARCHITECTS. THIS DRAWING IS THE EXCLUSIVE PROPERTY OF CICOZZI ARCHITECTURE INC. AND CAN BE REPRODUCED ONLY WITH THEIR WRITTEN PERMISSION.

REVISION:

NO.	DATE	DESCRIPTION

ISSUE:

DATE	DESCRIPTION

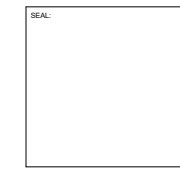

CICOZZI
ARCHITECTURE

15th FLOOR
1095 WEST PENDER STREET
VANCOUVER, B.C.
CANADA V6E 2M6
TEL: 604 687-4741

PROJECT:
HAREWOOD TOWNHOMES

560 FOURTH STREET &
361 HOWARD AVE


DRAWN BY: ML/KC	CHECKED BY: AW
SCALE: 1 : 100	PROJECT NO.: 725

SHEET TITLE:
ELEVATIONS & SECTIONS BUILDING 4, 7, 8, 11, 12 & 15

REV. NO.:	SHEET NO.:
	A2.B4.4




1 SOUTH ELEVATIONS - BUILDING 4, 7, 8, 11, 12 & 15
1:100

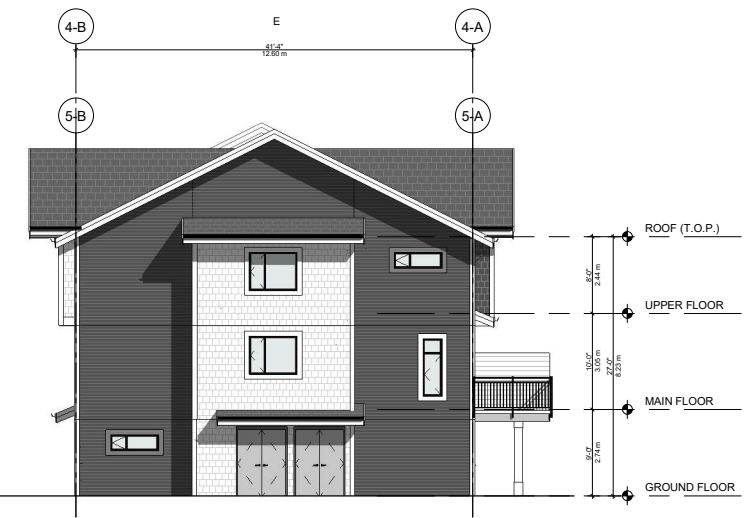


3 EAST ELEVATION - BUILDING 4, 7, 8, 11, 12 & 15
1:100



2 NORTH ELEVATIONS - BUILDING 4, 7, 8, 11, 12 & 15
1:100

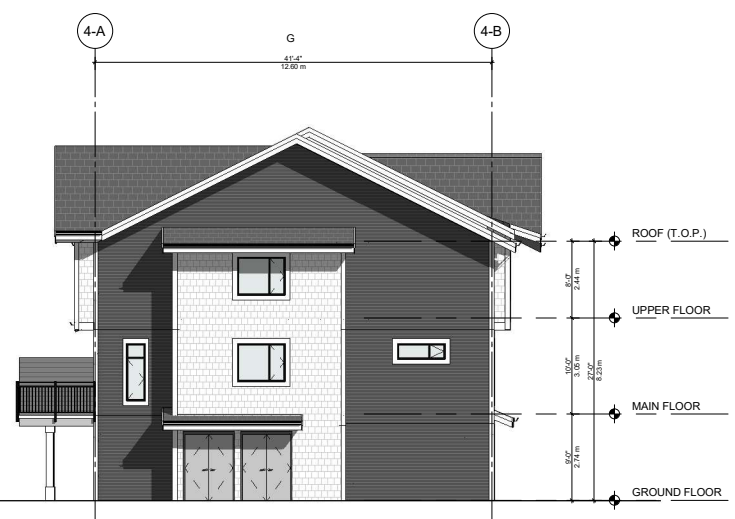

4 WEST ELEVATIONS - BUILDING 4, 7, 8, 11, 12 & 15
1:100

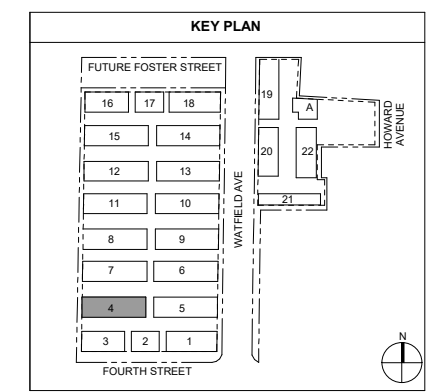

RECEIVED
DP1284
2022-SEP-28
Current Planning

COPYRIGHT RESERVED. THIS DRAWING MUST NOT BE SCALED. VARIATIONS AND MODIFICATIONS TO WORK SHOWN ON THESE DRAWINGS SHALL NOT BE CARRIED OUT WITHOUT WRITTEN PERMISSION FROM THE ARCHITECTS. THIS DRAWING IS THE EXCLUSIVE PROPERTY OF CICOZZI ARCHITECTURE INC. AND CAN BE REPRODUCED ONLY WITH THEIR WRITTEN PERMISSION.

REVISION:

NO.	DATE	DESCRIPTION

ISSUE:

DATE	DESCRIPTION

SEAL:

CICOZZI
ARCHITECTURE

15th FLOOR
1095 WEST PENDER STREET
VANCOUVER, B.C.
CANADA V6E 2M6
TEL: 604 687-4741

PROJECT:
HAREWOOD TOWNHOMES

560 FOURTH STREET &
361 HOWARD AVE


DRAWN BY: ML/KC	CHECKED BY: AW
SCALE: 1 : 100	PROJECT NO.: 725

SHEET TITLE:
ELEVATIONS & SECTIONS BUILDING 5, 6, 9, 10, 13 & 14

REV. NO.:	SHEET NO.:
	A2.B5.4




1 SOUTH ELEVATION - BUILDING 5, 6, 9, 10, 13 & 14
1 : 100

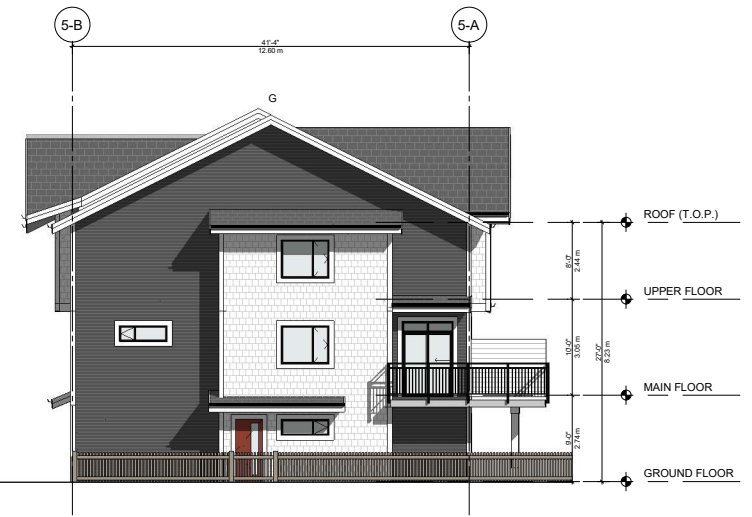


3 EAST ELEVATION - BUILDING 5, 6, 9, 10, 13 & 14
1 : 100



2 NORTH ELEVATION - BUILDING 5, 6, 9, 10, 13 & 14
1 : 100

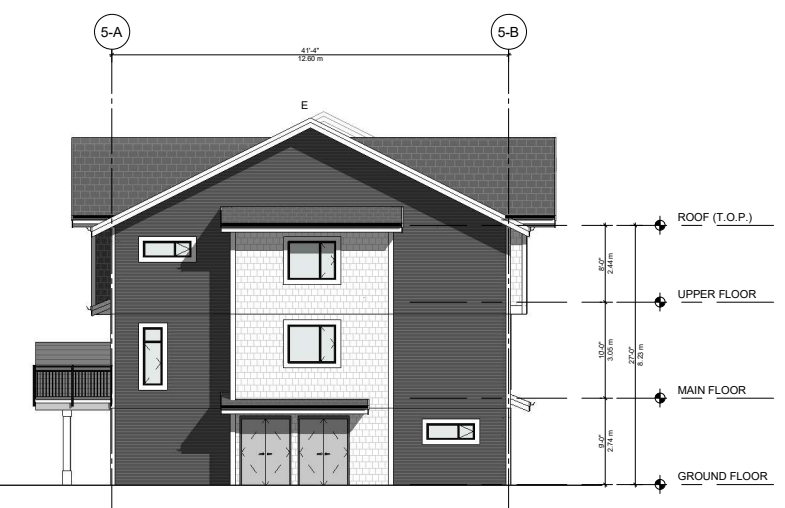


4 WEST ELEVATION - BUILDING 5, 6, 9, 10, 13 & 14
1 : 100

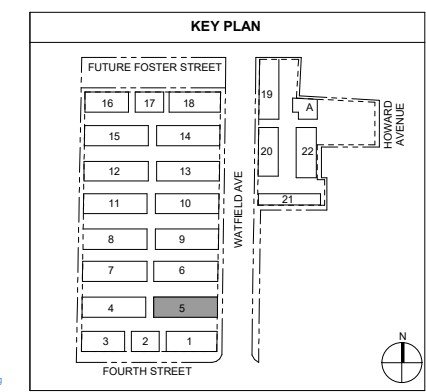

RECEIVED
DP1284
2022-SEP-28
Current Planning


COPYRIGHT RESERVED. THIS DRAWING MUST NOT BE SCALED. VARIATIONS AND MODIFICATIONS TO WORK SHOWN ON THESE DRAWINGS SHALL NOT BE CARRIED OUT WITHOUT WRITTEN PERMISSION FROM THE ARCHITECTS. THIS DRAWING IS THE EXCLUSIVE PROPERTY OF CICOZZI ARCHITECTURE INC. AND CAN BE REPRODUCED ONLY WITH THEIR WRITTEN PERMISSION.

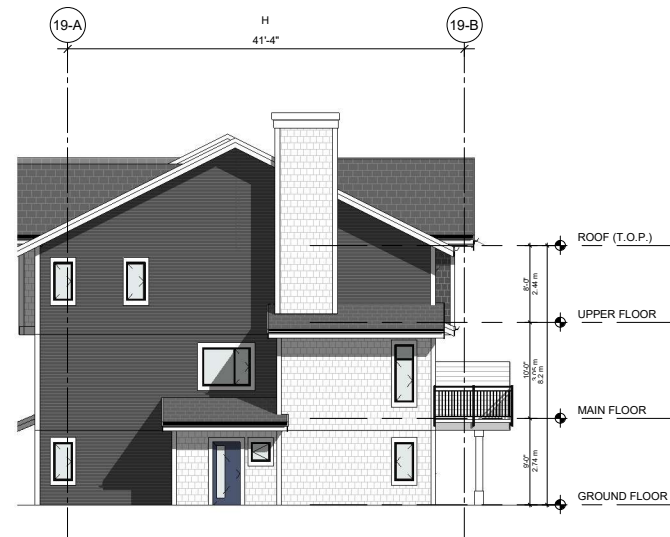

1 BUILDING 19 SOUTH ELEVATION
1:100



3 BUILDING 19 EAST ELEVATION
1:100

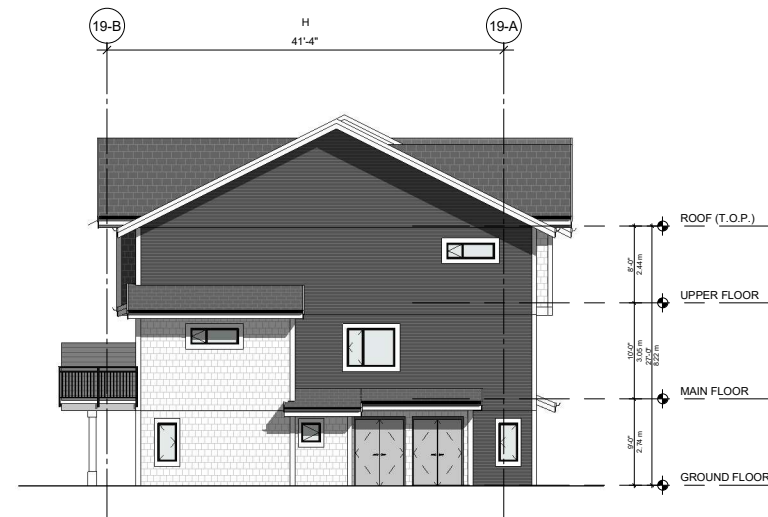

2 BUILDING 19 NORTH ELEVATION
1:100




4 BUILDING 19 WEST ELEVATION
1:100

REVISION:

NO.	DATE	DESCRIPTION

ISSUE:

DATE	DESCRIPTION

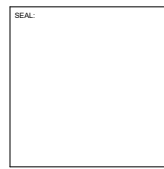

CICOZZI
ARCHITECTURE

15th FLOOR
1095 WEST PENDER STREET
VANCOUVER, B.C.
CANADA V6E 2M6
TEL: 604 687-4741


PROJECT:
HAREWOOD TOWNHOMES

560 FOURTH STREET &
361 HOWARD AVE

DRAWN BY: Author	CHECKED BY: Checker
SCALE: 1:100	PROJECT NO.: 725

SHEET TITLE:
BUILDING 19 ELEVATIONS & SECTION

REV. NO.:	SHEET NO.:
	A2.B19.4

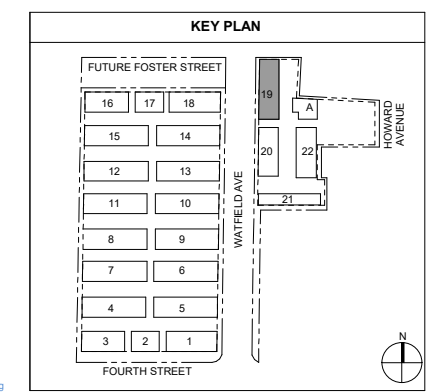

RECEIVED
DP1284
2022-SEP-28
Current Planning

COPYRIGHT RESERVED. THIS DRAWING MUST NOT BE SCALED. VARIATIONS AND MODIFICATIONS TO WORK SHOWN ON THESE DRAWINGS SHALL NOT BE CARRIED OUT WITHOUT WRITTEN PERMISSION FROM THE ARCHITECTS. THIS DRAWING IS THE EXCLUSIVE PROPERTY OF CICOZZI ARCHITECTURE INC. AND CAN BE REPRODUCED ONLY WITH THEIR WRITTEN PERMISSION.

REVISION:

NO.	DATE	DESCRIPTION

ISSUE:

DATE	DESCRIPTION

SEAL:

CICOZZI
ARCHITECTURE

15th FLOOR
1095 WEST PENDER STREET
VANCOUVER, B.C.
CANADA V6E 2M6
TEL: 604 687-4741


PROJECT:
HAREWOOD TOWNHOMES

560 FOURTH STREET &
361 HOWARD AVE

DRAWN BY: ML	CHECKED BY: AW
SCALE: 1 : 100	PROJECT NO.: 725

SHEET TITLE:
BUILDING 20 ELEVATIONS & SECTIONS


REV. NO.:	SHEET NO.:
	A2.B20.4

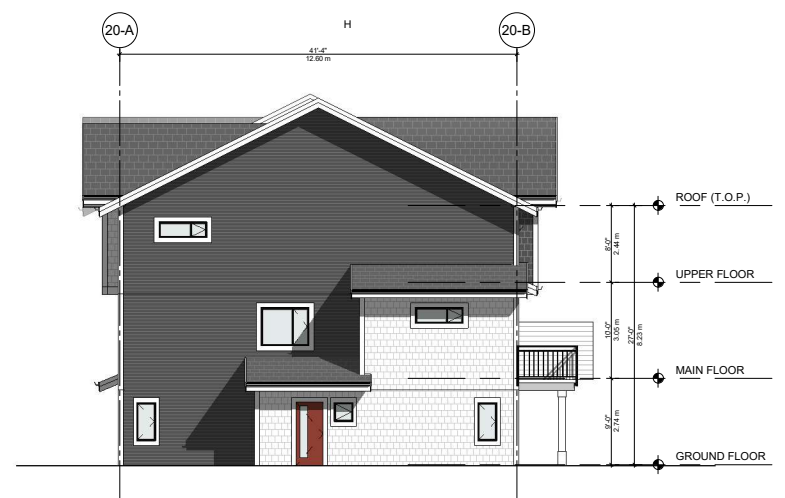

1 BUILDING 20 SOUTH ELEVATION
1 : 100




3 BUILDING 20 EAST ELEVATION
1 : 100

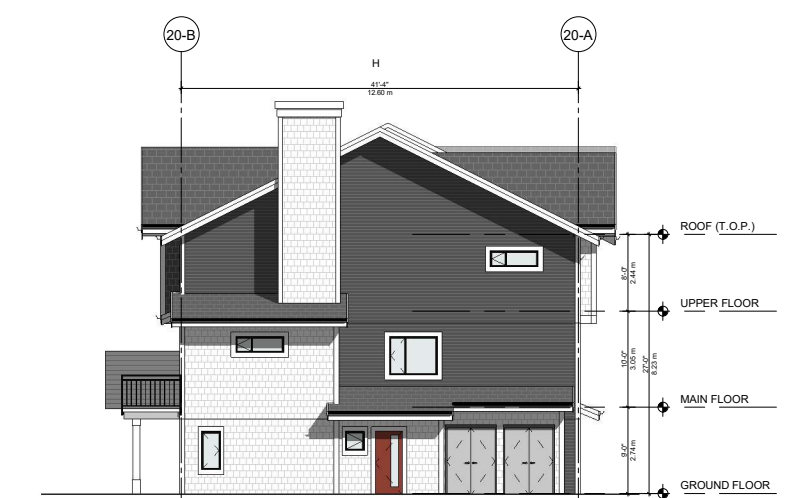

2 BUILDING 20 NORTH ELEVATION
1 : 100



4 BUILDING 20 WEST ELEVATION
1 : 100

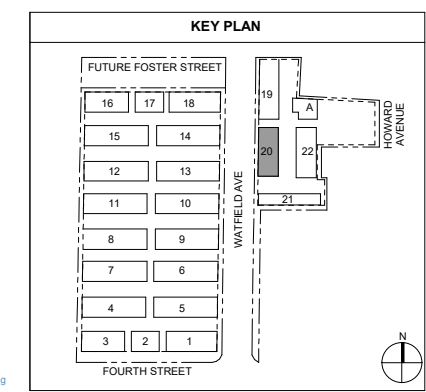


RECEIVED
DP1284
2022-SEP-28
Current Planning

COPYRIGHT RESERVED. THIS DRAWING MUST NOT BE SCALED. VARIATIONS AND MODIFICATIONS TO WORK SHOWN ON THESE DRAWINGS SHALL NOT BE CARRIED OUT WITHOUT WRITTEN PERMISSION FROM THE ARCHITECTS. THIS DRAWING IS THE EXCLUSIVE PROPERTY OF CICOZZI ARCHITECTURE INC. AND CAN BE REPRODUCED ONLY WITH THEIR WRITTEN PERMISSION.




1 BUILDING 21 SOUTH ELEVATION
1:100

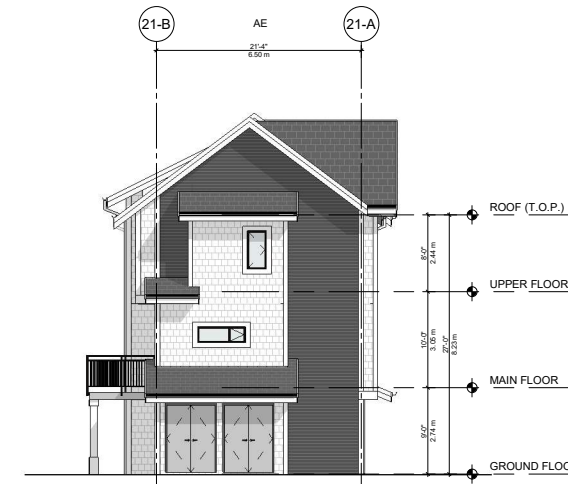

3 BUILDING 21 EAST ELEVATION
1:100



2 BUILDING 21 NORTH ELEVATION
1:100

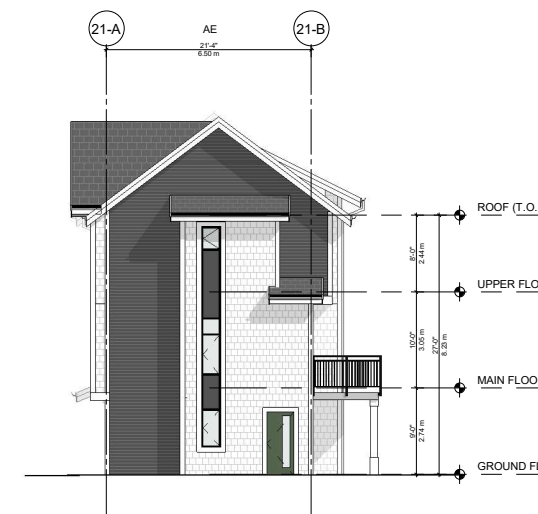

4 BUILDING 21 WEST ELEVATION
1:100

REVISION:

NO.	DATE	DESCRIPTION

ISSUE:

DATE	DESCRIPTION

SEAL:

CICOZZI
ARCHITECTURE

15th FLOOR
1095 WEST PENDER STREET
VANCOUVER, B.C.
CANADA V6E 2M6
TEL: 604 687-4741


PROJECT:
HAREWOOD TOWNHOMES

560 FOURTH STREET &
361 HOWARD AVE

DRAWN BY: ML/KC	CHECKED BY: AW
SCALE: 1:100	PROJECT NO.: 725



SHEET TITLE:
BUILDING 21 ELEVATIONS & SECTIONS

REV. NO.:	SHEET NO.:
	A2.B21.4

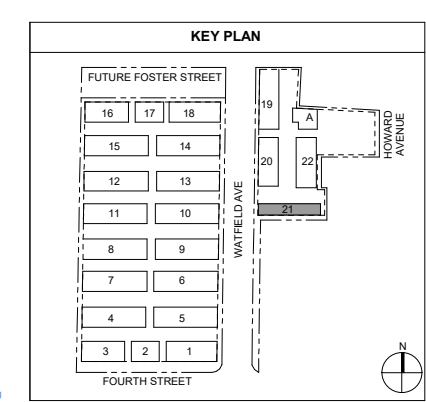

RECEIVED
DP1284
2022-SEP-28
Current Planning

COPYRIGHT RESERVED. THIS DRAWING MUST NOT BE SCALED. VARIATIONS AND MODIFICATIONS TO WORK SHOWN ON THESE DRAWINGS SHALL NOT BE CARRIED OUT WITHOUT WRITTEN PERMISSION FROM THE ARCHITECTS. THIS DRAWING IS THE EXCLUSIVE PROPERTY OF CICOZZI ARCHITECTURE INC. AND CAN BE REPRODUCED ONLY WITH THEIR WRITTEN PERMISSION.

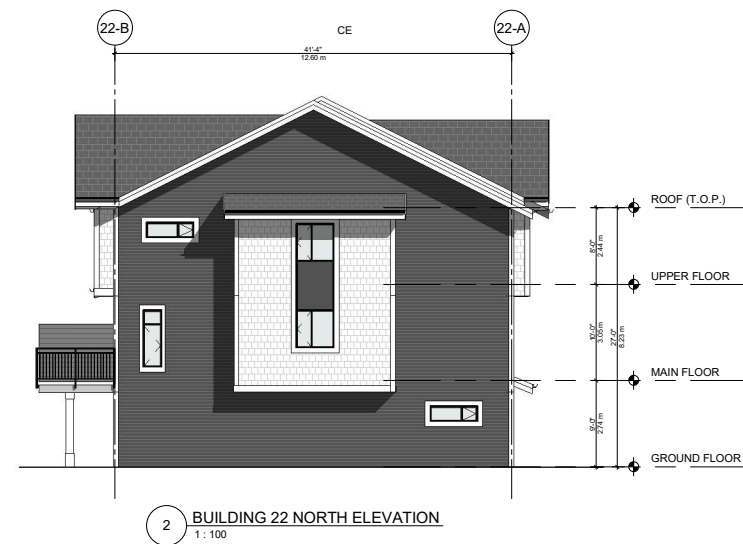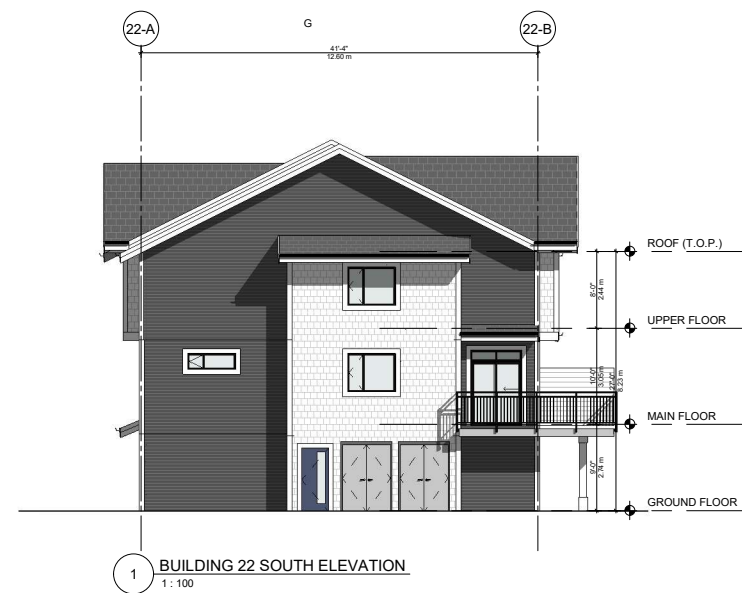


REVISION:

NO.	DATE	DESCRIPTION

ISSUE:

DATE	DESCRIPTION

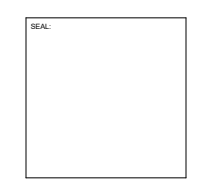

CICOZZI
ARCHITECTURE

15th FLOOR
1095 WEST PENDER STREET
VANCOUVER, B.C.
CANADA V6E 2M6
TEL: 604 687-4741


PROJECT:
HAREWOOD TOWNHOMES

560 FOURTH STREET &
361 HOWARD AVE

DRAWN BY: ML/KC	CHECKED BY: AW
SCALE: 1:100	PROJECT NO.: 725

SHEET TITLE:
BUILDING 22 ELEVATIONS & SECTIONS

REV. NO.:	SHEET NO.:
	A2.B22.4

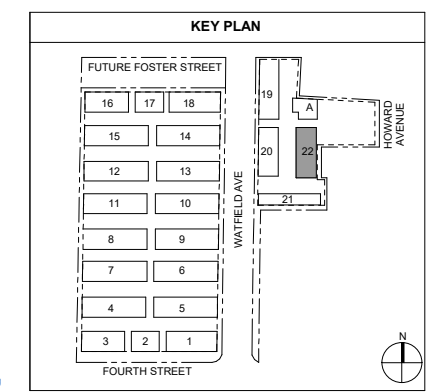

RECEIVED
DP1284
2022-SEP-28
Current Planning

COPYRIGHT RESERVED. THIS DRAWING MUST NOT BE SCALED. VARIATIONS AND MODIFICATIONS TO WORK SHOWN ON THESE DRAWINGS SHALL NOT BE CARRIED OUT WITHOUT WRITTEN PERMISSION FROM THE ARCHITECTS. THIS DRAWING IS THE EXCLUSIVE PROPERTY OF CICOZZI ARCHITECTURE INC. AND CAN BE REPRODUCED ONLY WITH THEIR WRITTEN PERMISSION.

REVISION:

NO.	DATE	DESCRIPTION

ISSUE:

DATE	DESCRIPTION

SEAL:



1 AMENITY - NORTH ELEVATION
1:75



3 AMENITY - SOUTH ELEVATION
1:75



2 AMENITY - EAST ELEVATION
1:75



4 AMENITY - WEST ELEVATION
1:75

CICOZZI
ARCHITECTURE

15th FLOOR
1095 WEST PENDER STREET
VANCOUVER, B.C.
CANADA V6E 2M6
TEL: 604 687-4741


PROJECT:
HAREWOOD TOWNHOMES

560 FOURTH STREET &
361 HOWARD AVE

DRAWN BY: Author	CHECKED BY: Checker
SCALE: 1 : 75	PROJECT NO.: 725

SHEET TITLE:
AMENITY BUILDING ELEVATIONS

REV. NO.:
SHEET NO.:
A2.B23.2

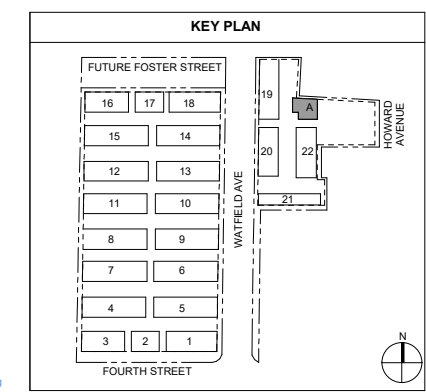

RECEIVED
DP1284
2022-SEP-28
Current Planning