


COPYRIGHT RESERVED. THIS DRAWING MUST NOT BE SCALED. VARIATIONS AND MODIFICATIONS TO WORK SHOWN ON THESE DRAWINGS SHALL NOT BE CARRIED OUT WITHOUT WRITTEN PERMISSION FROM THE ARCHITECTS. THIS DRAWING IS THE EXCLUSIVE PROPERTY OF CICOZZI ARCHITECTURE INC. AND CAN BE REPRODUCED ONLY WITH THEIR WRITTEN PERMISSION.

REVISION:	
NO.	DESCRIPTION:

ISSUE:	
DATE:	DESCRIPTION:

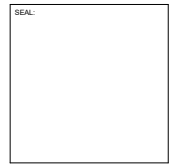

CICOZZI
ARCHITECTURE

19th FLOOR
1095 WEST PENDER STREET
VANCOUVER, B.C.
CANADA V6E 2M6
TEL: 604 687-4741


PROJECT:
HAREWOOD TOWNHOMES

560 FOURTH STREET &
361 HOWARD AVE

DRAWN BY: MLKC	CHECKED BY: AW
SCALE: As Indicated	PROJECT NO.: 725



SHEET TITLE:
SITE PLAN

REV. NO.:	SHEET NO.:
	A1.0

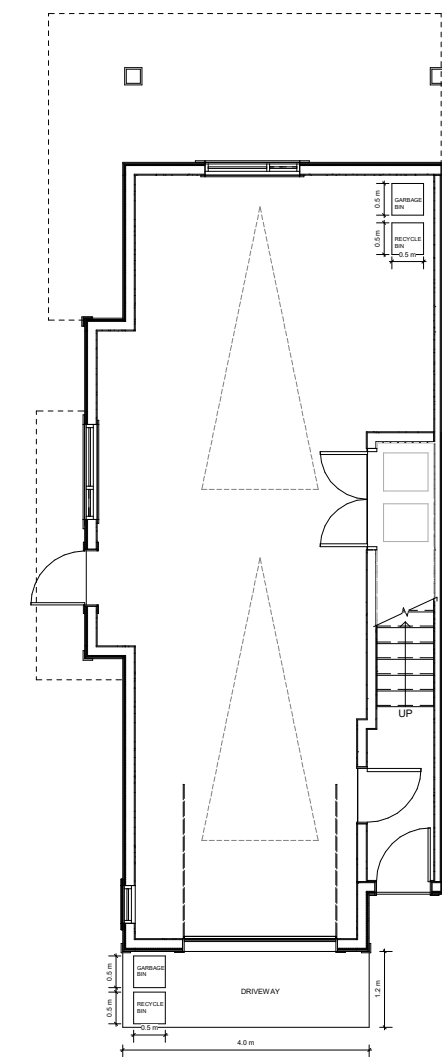

2 GARBAGE STAGING PLAN
1:50

1 SITE PLAN
1:450

  

RECEIVED
DP1284
2022-SEP-28
Current Planning


COPYRIGHT RESERVED. THIS DRAWING MUST NOT BE SCALED. VARIATIONS AND MODIFICATIONS TO WORK SHOWN ON THESE DRAWINGS SHALL NOT BE CARRIED OUT WITHOUT WRITTEN PERMISSION FROM THE ARCHITECTS. THIS DRAWING IS THE EXCLUSIVE PROPERTY OF CICOZZI ARCHITECTURE INC. AND CAN BE REPRODUCED ONLY WITH THEIR WRITTEN PERMISSION.

REVISION:

NO.	DATE	DESCRIPTION


ISSUE:

DATE	DESCRIPTION

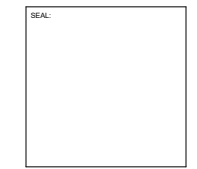


CICOZZI
ARCHITECTURE

15th FLOOR
1095 WEST PENDER STREET
VANCOUVER, B.C.
CANADA V6E 2M6
TEL: 604 687-4741

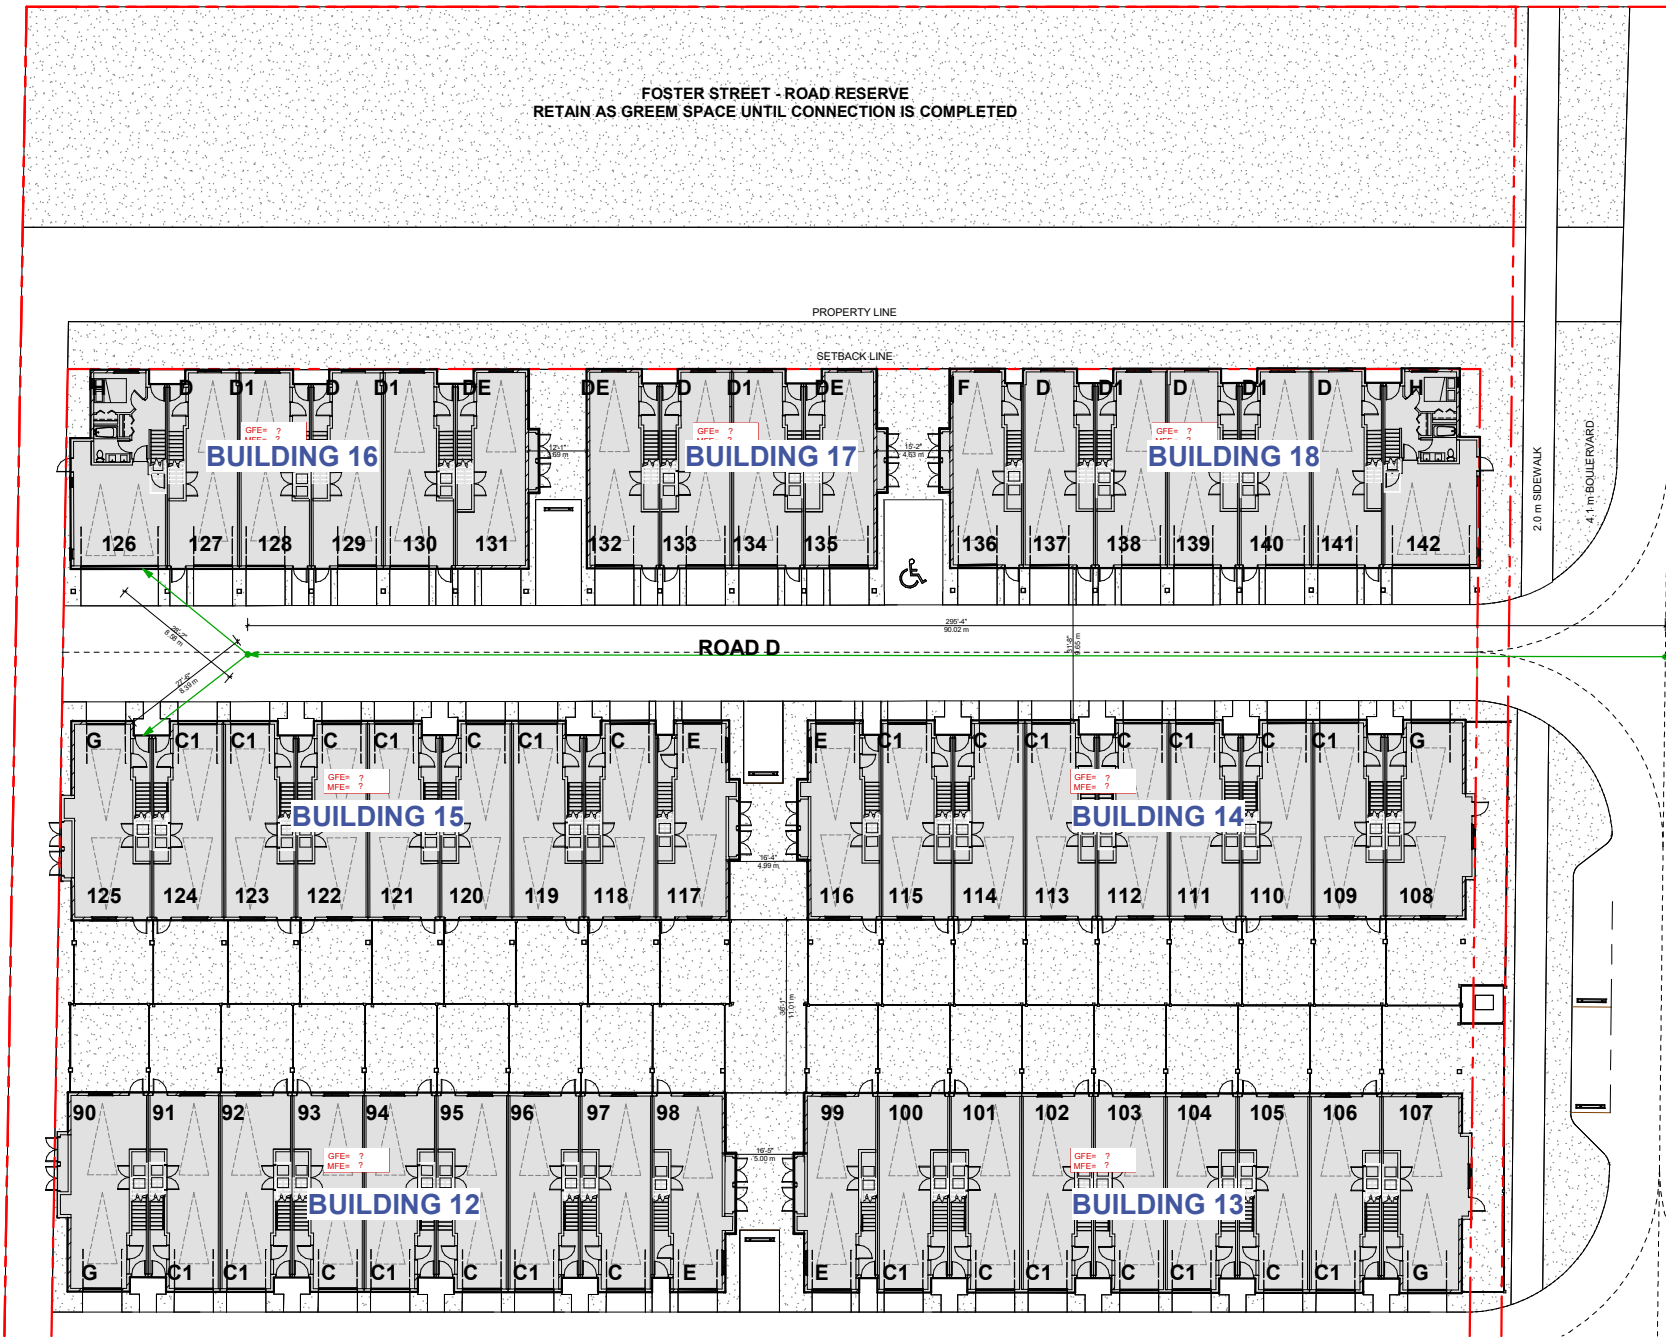

LEGEND

- ONSITE FIRE HYDRANT
- OFFSITE FIRE HYDRANT
- MFE = MAIN FLOOR ELEVATION
- GFE = GROUND FLOOR ELEVATION
- PMT PAD MOUNTED TRANSFORMER
- ECL ELECTRICAL CLOSET
- TLC TELECOM CLOSET

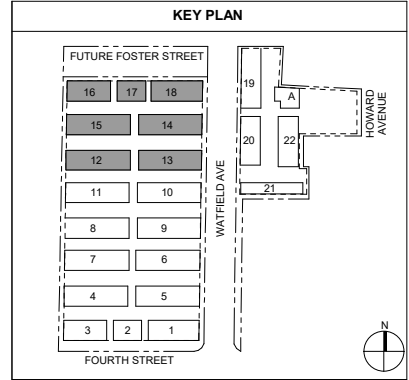

1 PARTIAL SITE PLAN
1:200

RECEIVED
DP1284
2022-SEP-28
Current Planning

PROJECT:
HAREWOOD TOWNHOMES

560 FOURTH STREET &
361 HOWARD AVE

DRAWN BY: ML	CHECKED BY: AW
SCALE: As indicated	PROJECT NO.: 725

SHEET TITLE:
PARTIAL SITE PLAN 1

REV. NO.:	SHEET NO.:
	A1.1.1


COPYRIGHT RESERVED. THIS DRAWING MUST NOT BE SCALED. VARIATIONS AND MODIFICATIONS TO WORK SHOWN ON THESE DRAWINGS SHALL NOT BE CARRIED OUT WITHOUT WRITTEN PERMISSION FROM THE ARCHITECTS. THIS DRAWING IS THE EXCLUSIVE PROPERTY OF CICOZZI ARCHITECTURE INC. AND CAN BE REPRODUCED ONLY WITH THEIR WRITTEN PERMISSION.

REVISION:

NO.	DATE	DESCRIPTION

ISSUE:

DATE	DESCRIPTION

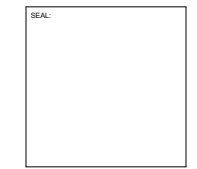

CICOZZI
ARCHITECTURE

15th FLOOR
1095 WEST PENDER STREET
VANCOUVER, B.C.
CANADA V6E 2M6
TEL: 604 687-4741


PROJECT:
HAREWOOD TOWNHOMES

560 FOURTH STREET & 361 HOWARD AVE


DRAWN BY: ML CHECKED BY: AW
SCALE: As indicated PROJECT NO.: 725

SHEET TITLE:
PARTIAL SITE PLAN 2

REV. NO.: SHEET NO.:
A1.1.2

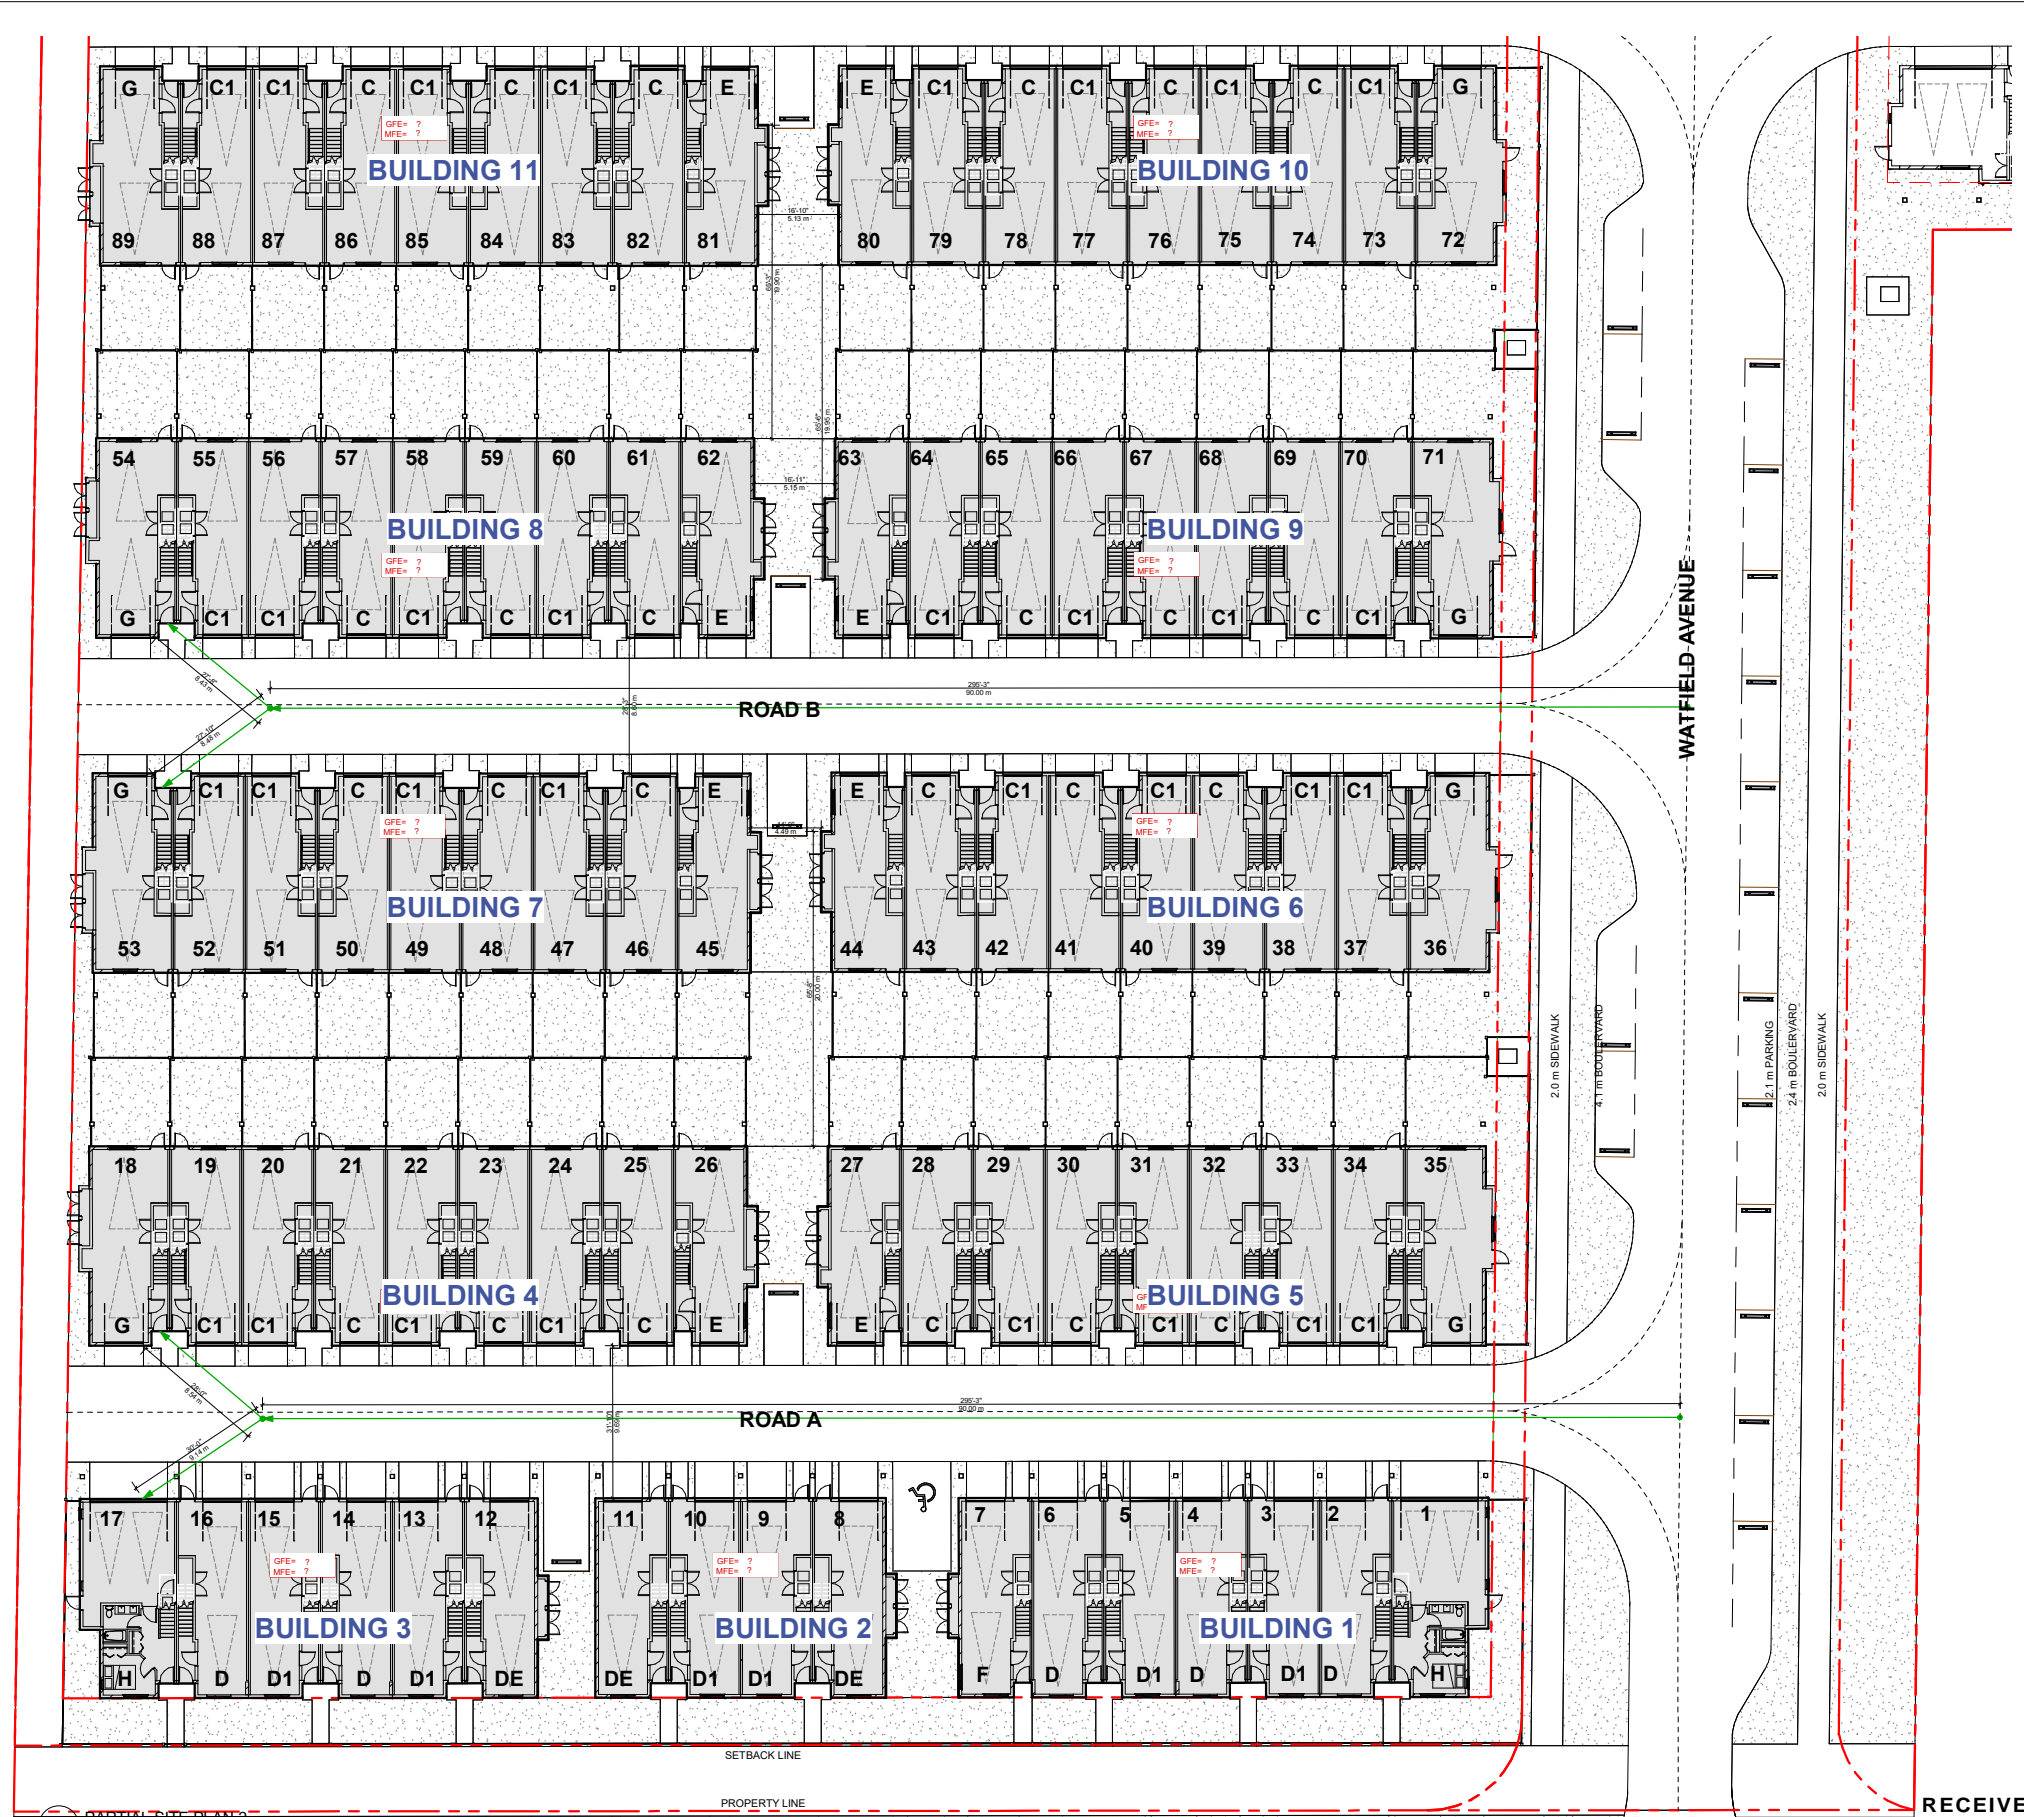

- LEGEND**
- ON-SITE FIRE HYDRANT
 - OFF-SITE FIRE HYDRANT
 - MFE = MAIN FLOOR ELEVATION
 - GFE = GROUND FLOOR ELEVATION
 - PAD MOUNTED TRANSFORMER
 - ELECTRICAL CLOSET
 - TELECOM CLOSET

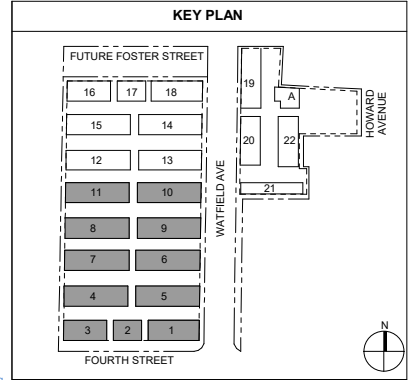

RECEIVED
DP1284
2022-SEP-28
Current Planning

1 PARTIAL SITE PLAN 2
1:200


COPYRIGHT RESERVED. THIS DRAWING MUST NOT BE SCALED. VARIATIONS AND MODIFICATIONS TO WORK SHOWN ON THESE DRAWINGS SHALL NOT BE CARRIED OUT WITHOUT WRITTEN PERMISSION FROM THE ARCHITECTS. THIS DRAWING IS THE EXCLUSIVE PROPERTY OF CICOZZI ARCHITECTURE INC. AND CAN BE REPRODUCED ONLY WITH THEIR WRITTEN PERMISSION.

REVISION:

NO.	DATE	DESCRIPTION


ISSUE:

DATE	DESCRIPTION

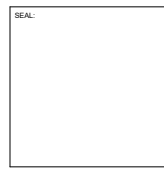

CICOZZI
ARCHITECTURE


15th FLOOR
1095 WEST PENDER STREET
VANCOUVER, B.C.
CANADA V6E 2M6
TEL: 604 687-4741

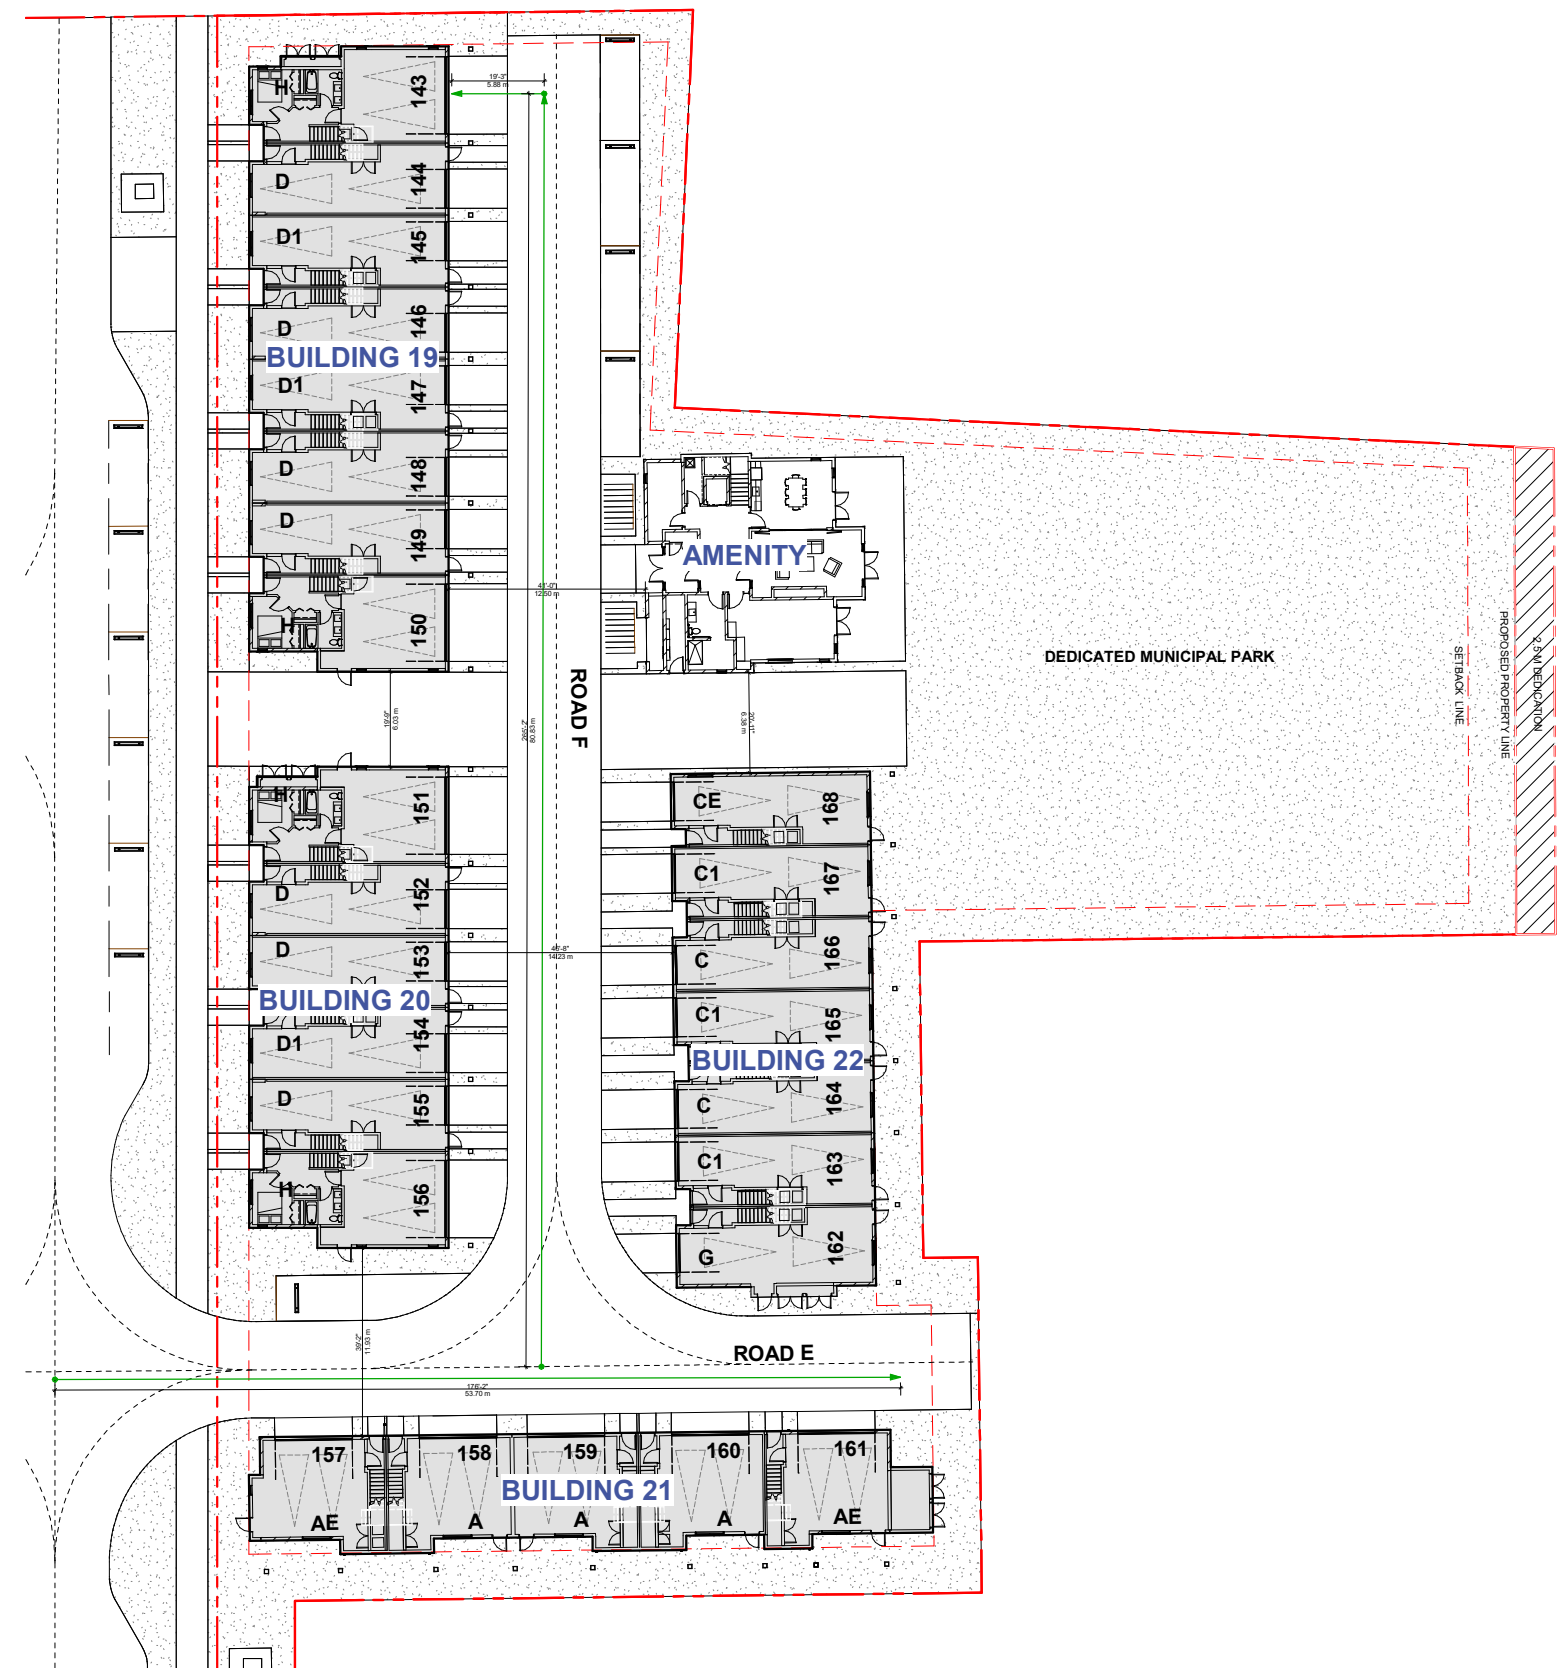

HOWARD AVENUE

LEGEND

- FH ONSITE FIRE HYDRANT
- OFFSITE FIRE HYDRANT
- MFE = MAIN FLOOR ELEVATION
- GFE = GROUND FLOOR ELEVATION
- PMT PAD MOUNTED TRANSFORMER
- ECL ELECTRICAL CLOSET
- TLC TELECOM CLOSET

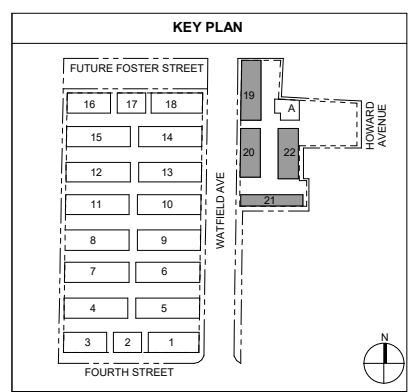

PROJECT:
HAREWOOD TOWNHOMES

560 FOURTH STREET &
361 HOWARD AVE

DRAWN BY: ML/KC	CHECKED BY: AW
SCALE: As Indicated	PROJECT NO.: 725

SHEET TITLE:
PARTIAL SITE PLAN 3

REV. NO.:	SHEET NO.:
	A1.1.3

RECEIVED
DP1284
2022-SEP-28
Current Planning

1 PARTIAL SITE PLAN 3
1:200