


582 Bradley Apartments (R8)


Unit 101
Unit 201
Unit 301

Unit 202
Unit 302

Unit 48

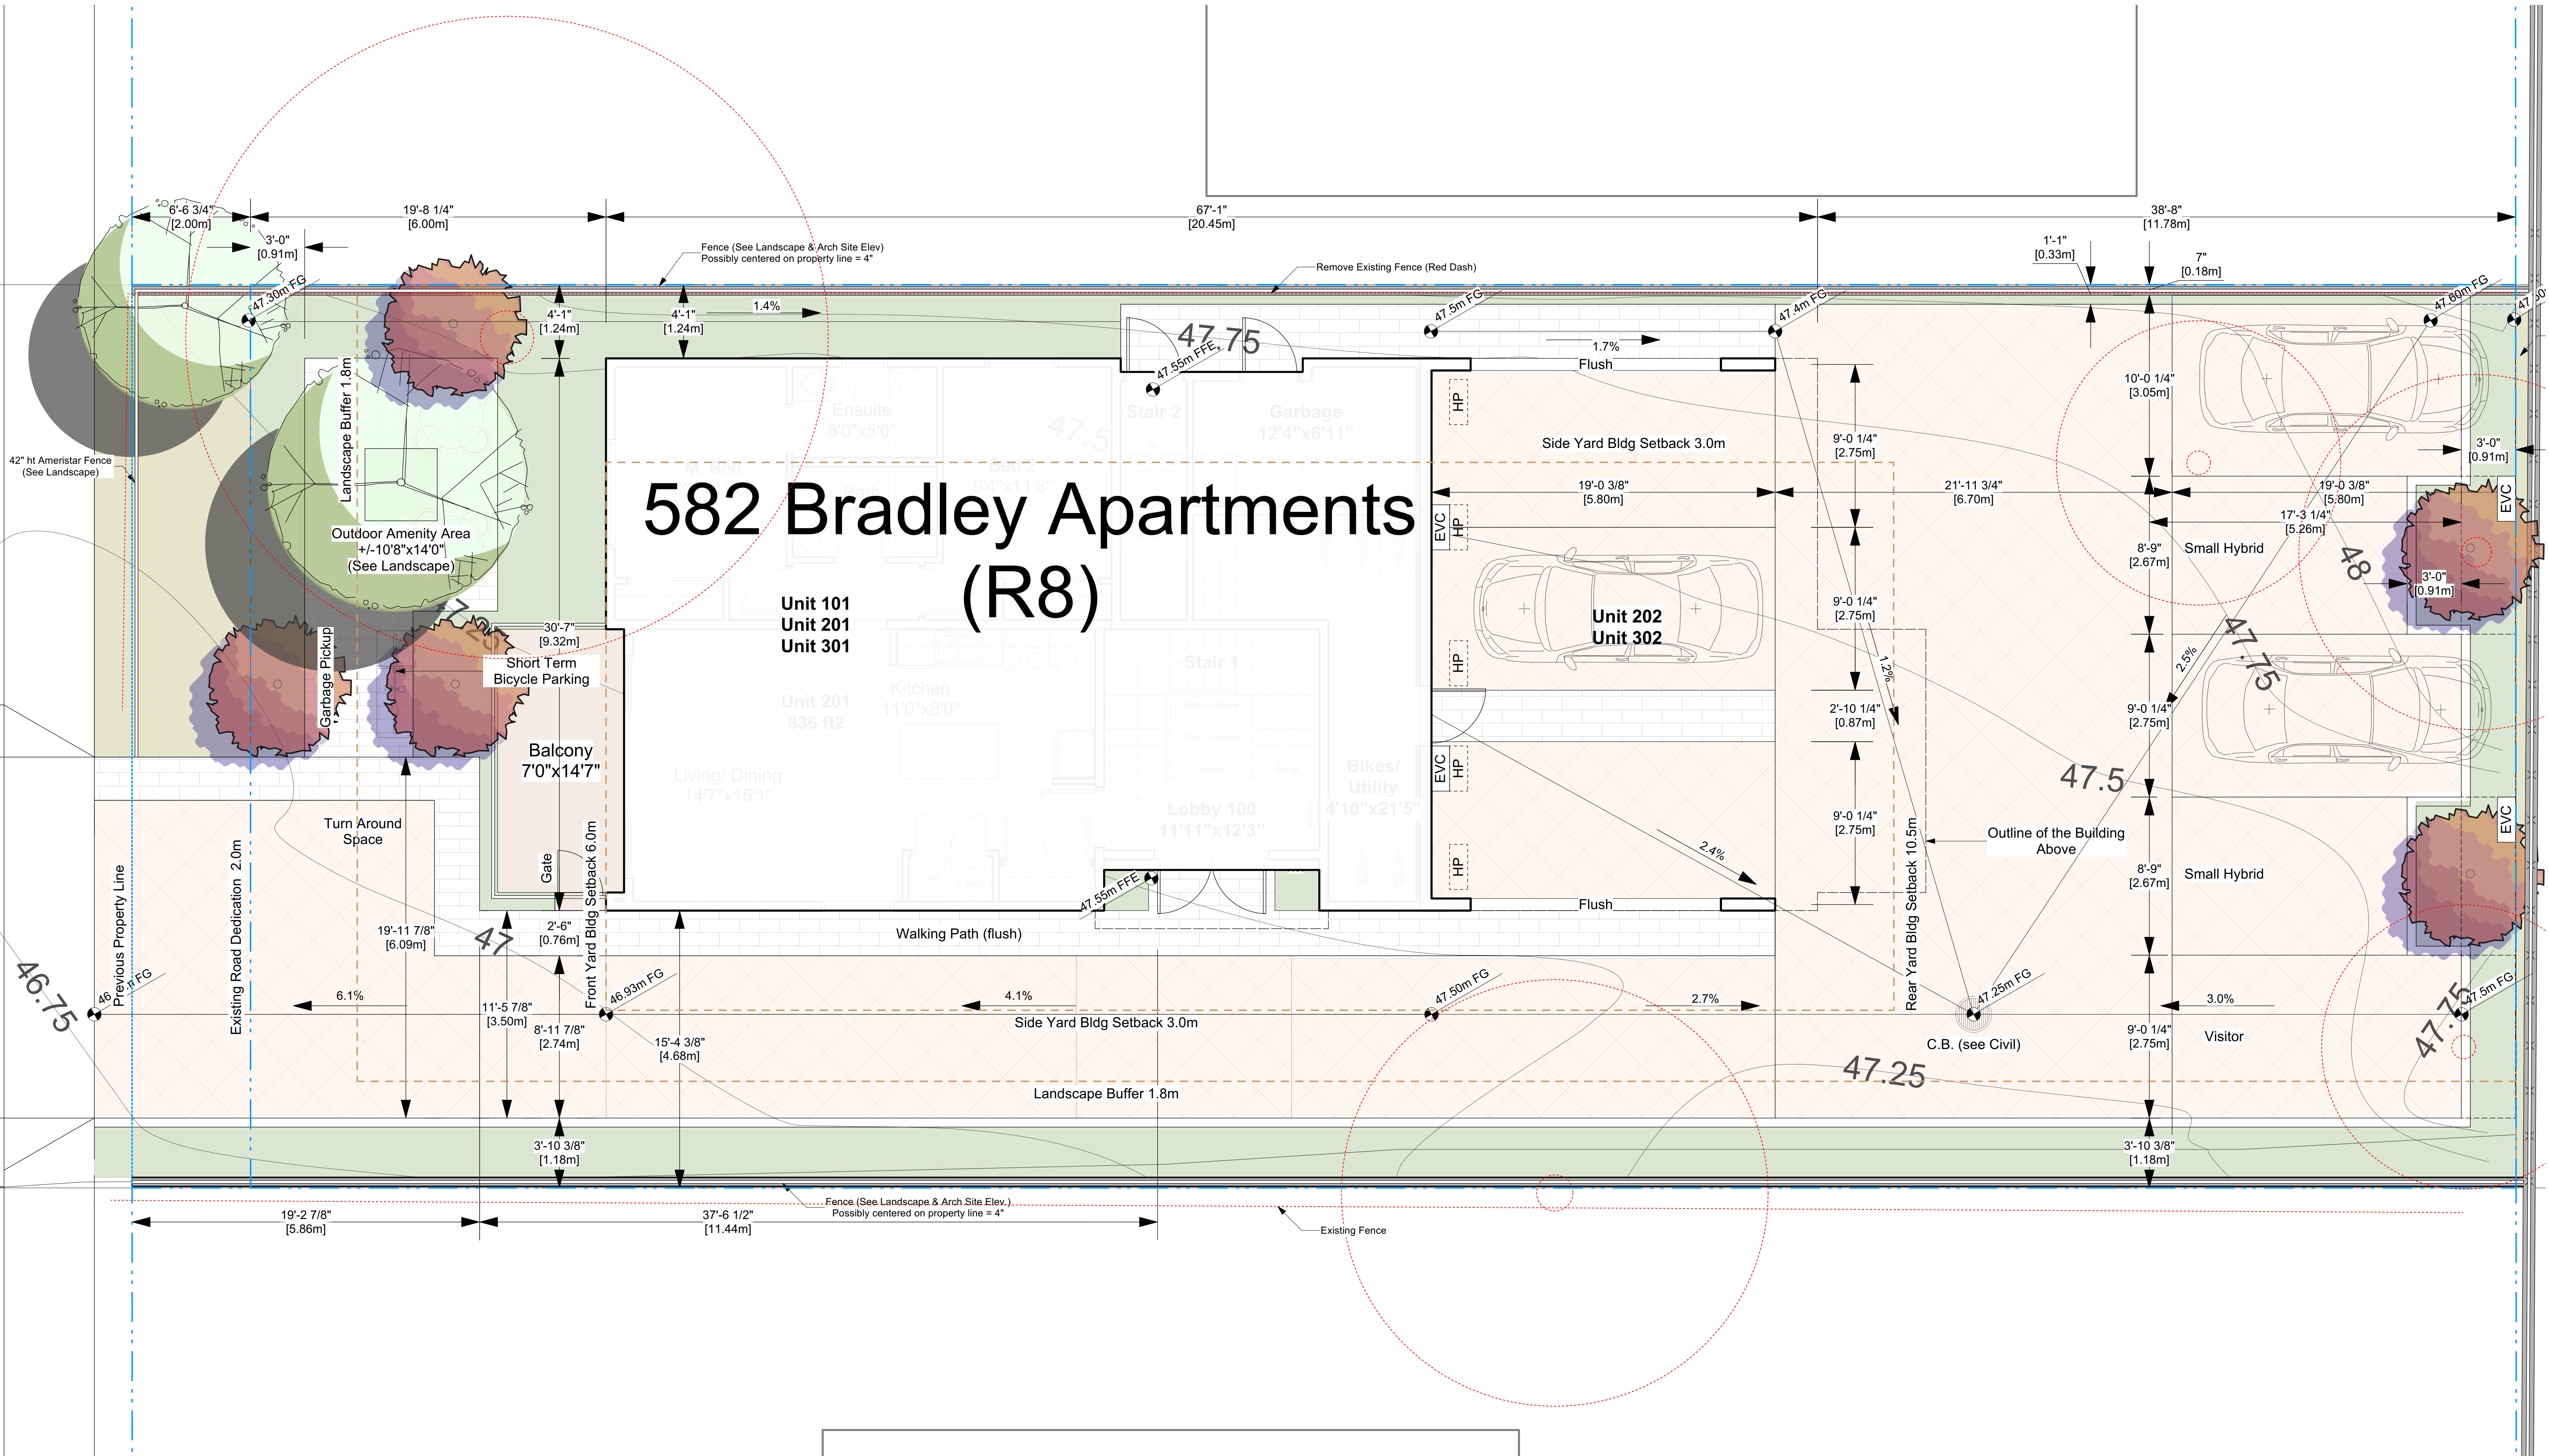

1 Site / L1 Floor Plan
Scale: 1/4" = 1'-0"

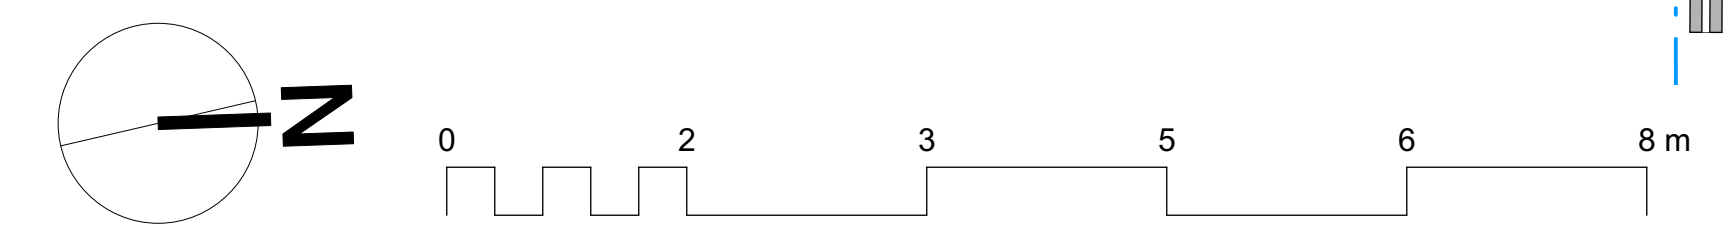

RECEIVED
DP1293
2023-APR-27