



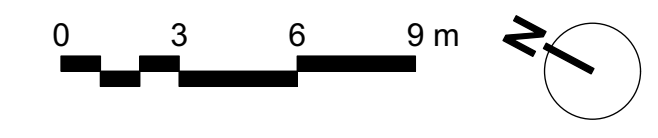

ISLAND HIGHWAYS

1 LB1 Floor Plan
Scale: 1/16" = 1'-0"

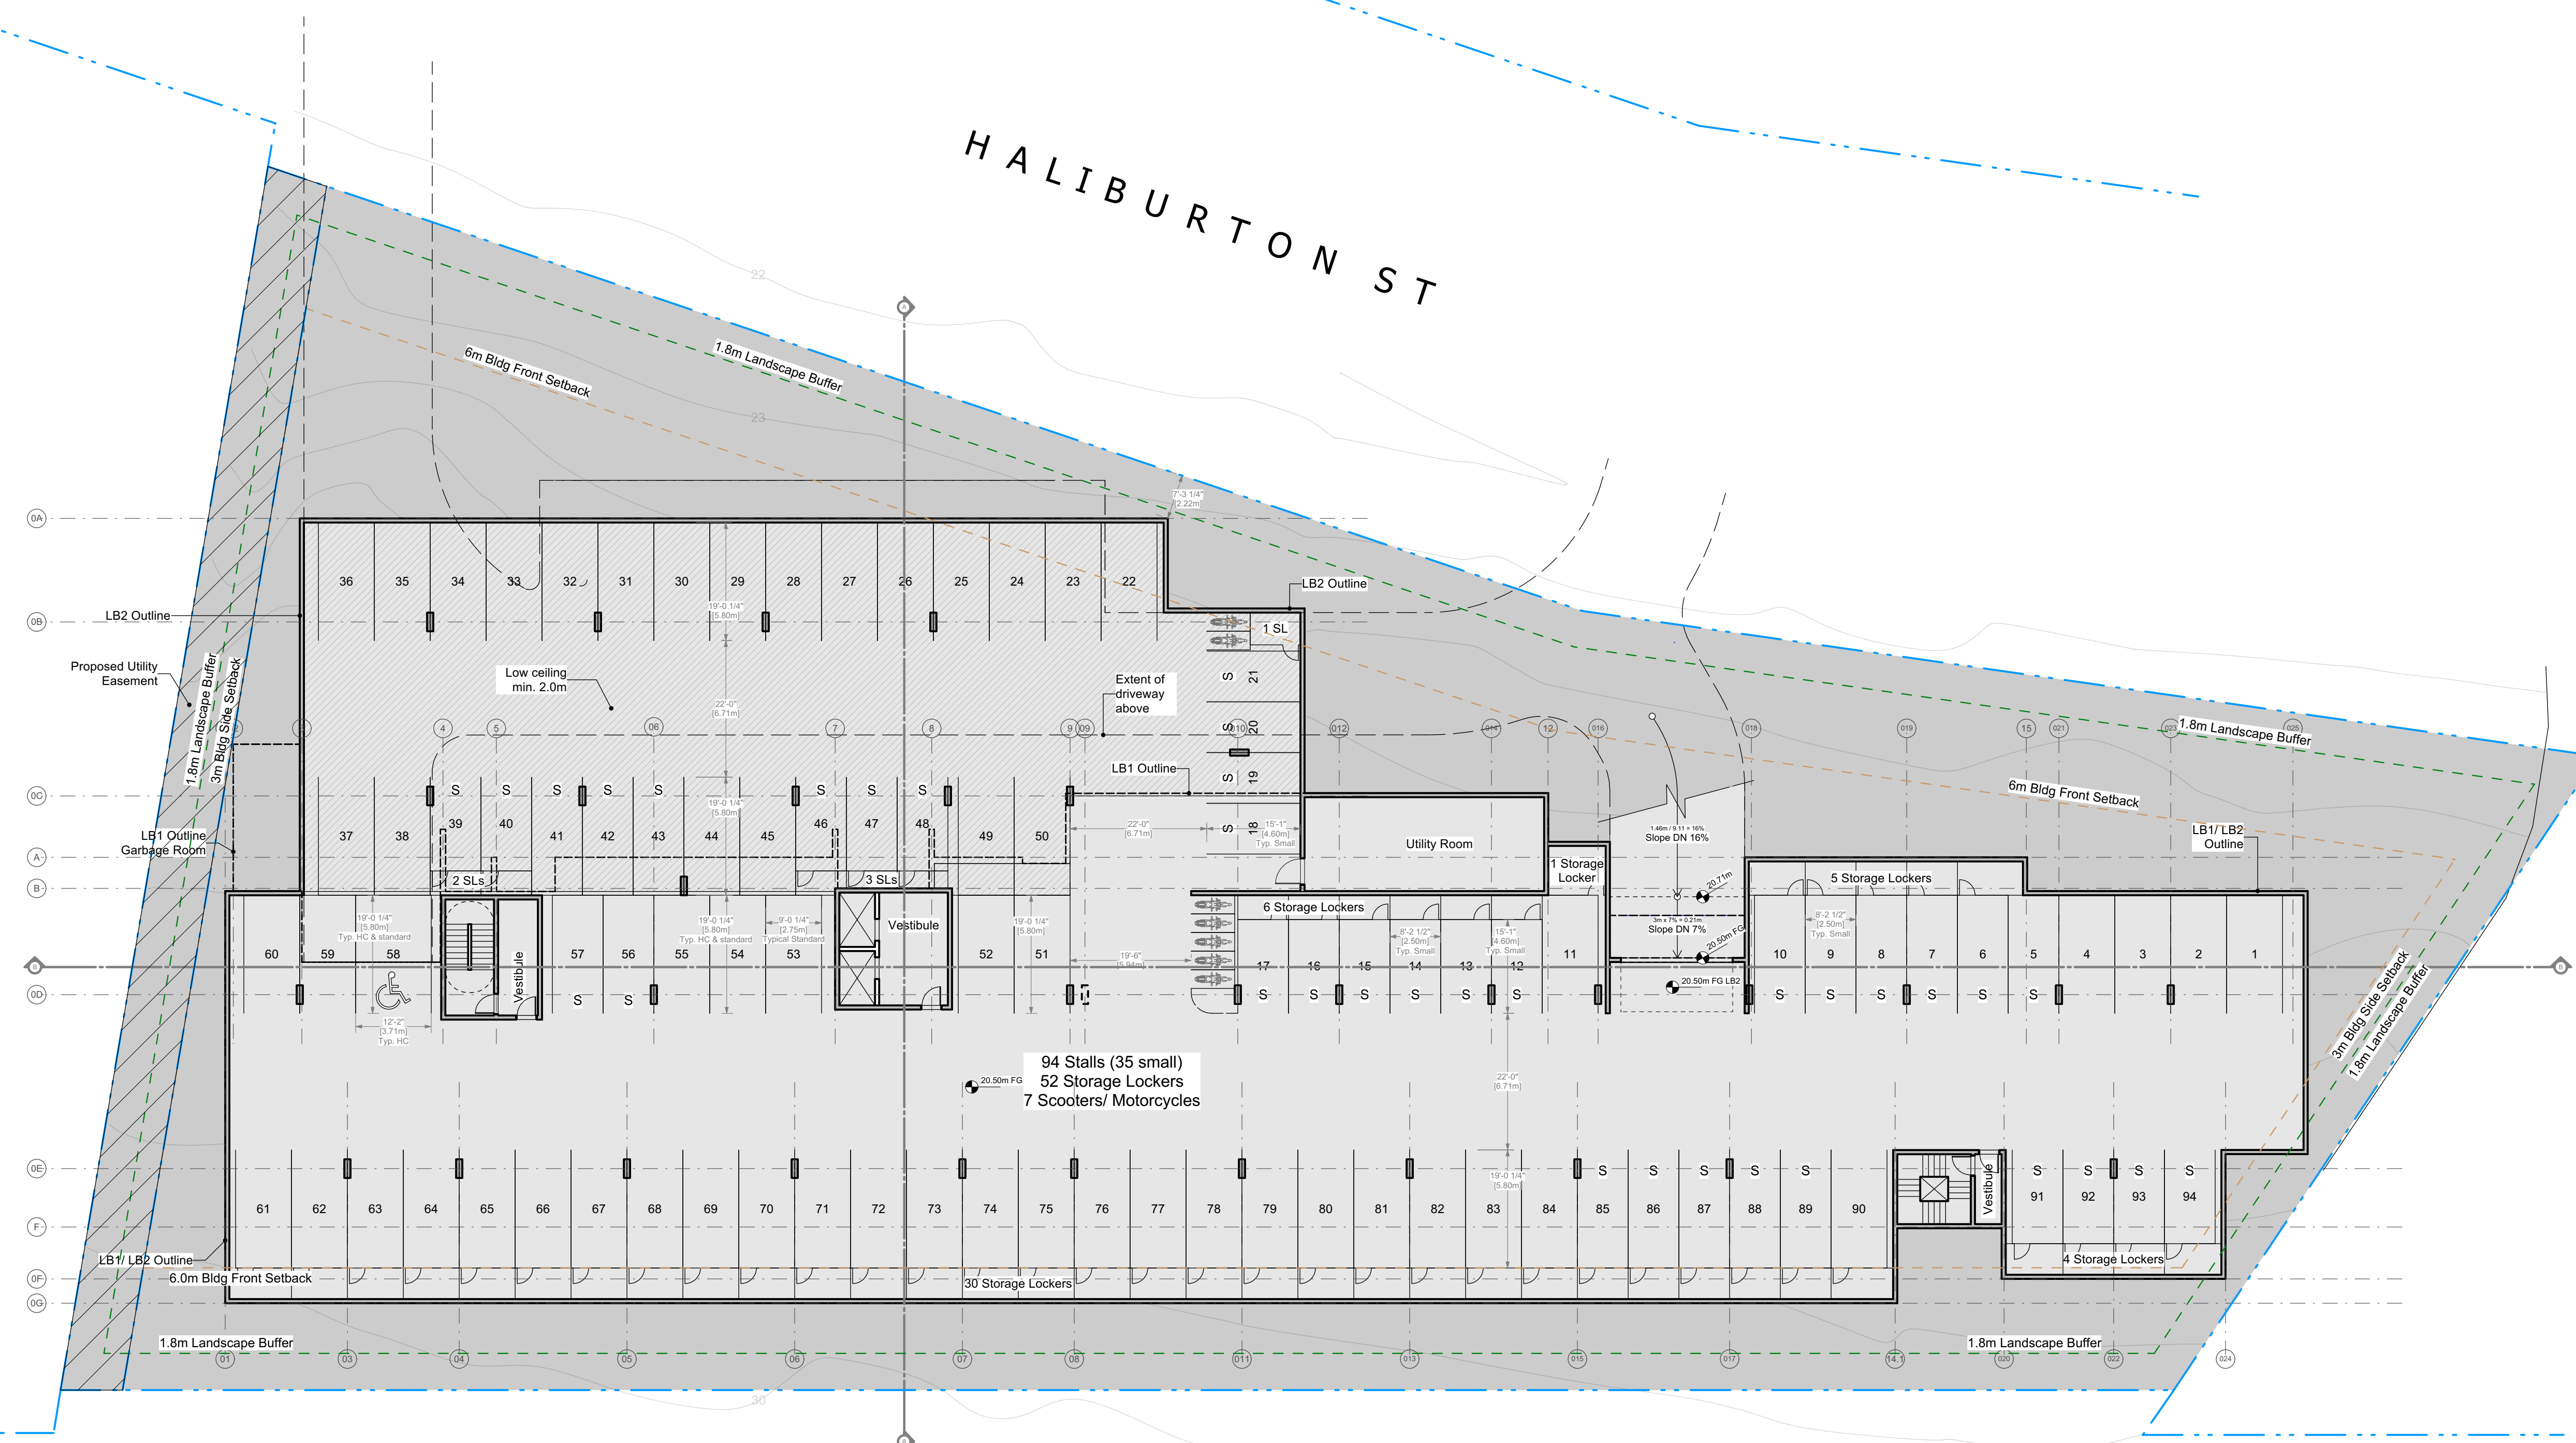



ISLAND HIGHWAY S

1 LB2 Floor Plan
Scale: 1/16" = 1'-0"

RECEIVED
DP1315
2023-JUL-11
Current Planning

