

MATTHEW CHENG ARCHITECT INC.

Unit 202 - 670 EVANS AVENUE
VANCOUVER, BC V6A 2K9
Tel: (604) 731-3012 / Fax: (604) 731-3908
Cel: (604) 649-0669 / Email: matthew@mcai.ca

THIS DRAWING MUST NOT BE SCALED. THE GENERAL CONTRACTOR SHALL VERIFY ALL DIMENSIONS AND LEVELS PRIOR TO COMMENCEMENT OF WORK. ALL ERRORS AND OMISSIONS SHALL BE REPORTED IMMEDIATELY TO THE ARCHITECT. COPYRIGHT RESERVED. THIS PLAN AND DESIGN ARE AND AT ALL TIMES REMAIN THE EXCLUSIVE PROPERTY OF MATTHEW CHENG ARCHITECT INC. AND MAY NOT BE USED OR REPRODUCED WITHOUT PRIOR WRITTEN CONSENT.

No Date Revision
November 2023
Development Permit Application

Consultants

Project Title
5655, 5657, 5645
METRAL DR. NANAIMO

Sheet Title
A301 ELEVATIONS

Drawn:	---
Checked:	---
Scale:	1/16" = 1'-0"
Project Number:	
Revision Date:	Dwg. No.
Print Date:	




BLDG A EAST ELEVATION




BLDG A SOUTH ELEVATION



BLDG A NORTH ELEVATION

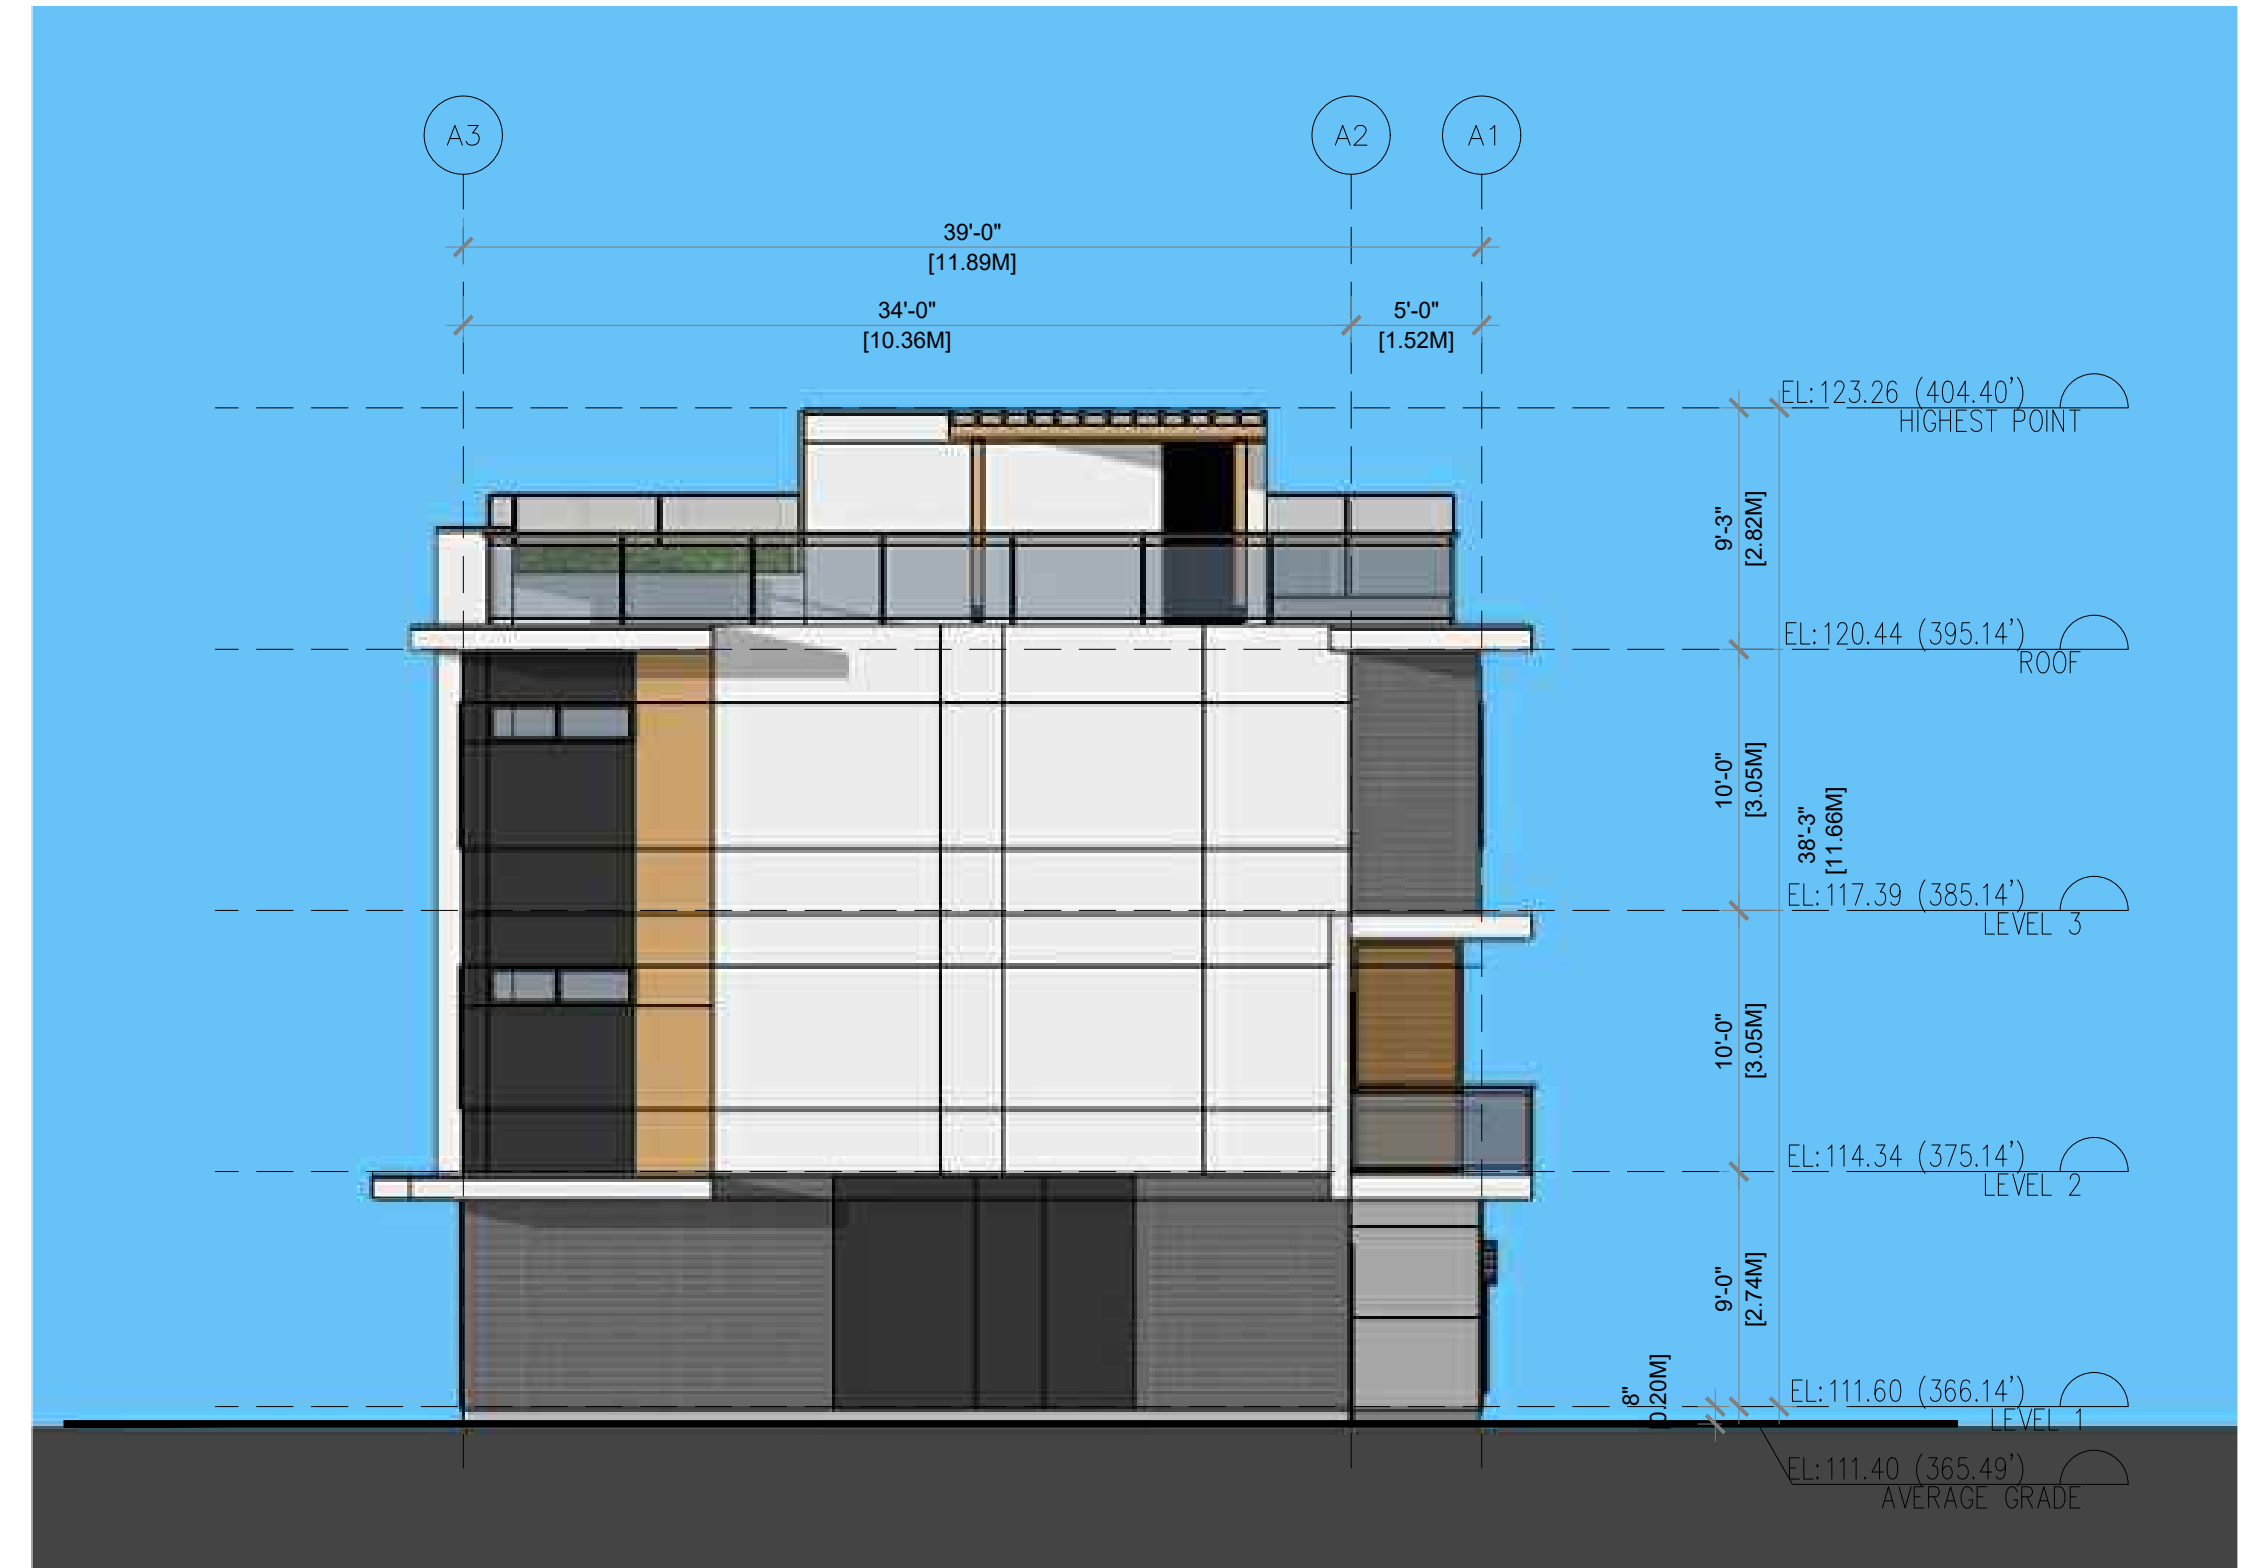

RECEIVED
DP1339
2024-MAR-27
Current Planning

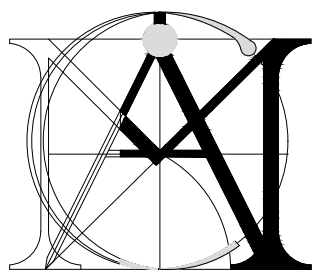

MATTHEW CHENG ARCHITECT INC.

Unit 202 - 670 EVANS AVENUE
VANCOUVER, BC V6A 2K9
Tel: (604) 731-3012 / Fax: (604) 731-3908
Cel: (604) 649-0669 / Email: matthew@mcai.ca

THIS DRAWING MUST NOT BE SCALED. THE GENERAL CONTRACTOR SHALL VERIFY ALL DIMENSIONS AND LEVELS PRIOR TO COMMENCEMENT OF WORK. ALL ERRORS AND OMISSIONS SHALL BE REPORTED IMMEDIATELY TO THE ARCHITECT. COPYRIGHT RESERVED. THIS PLAN AND DESIGN ARE AT ALL TIMES REMAIN THE EXCLUSIVE PROPERTY OF MATTHEW CHENG ARCHITECT INC. AND MAY NOT BE USED OR REPRODUCED WITHOUT PRIOR WRITTEN CONSENT.

No Date Revision
November 2023
Development Permit Application

Consultants


Project Title
5655, 5657, 5645
METRAL DR. NANAIMO

Sheet Title
A302 ELEVATIONS

Drawn:	---
Checked:	---
Scale:	1/16" = 1'-0"
Project Number:	
Revision Date:	Dwg. No.
Print Date:	



BLDG B EAST ELEVATION

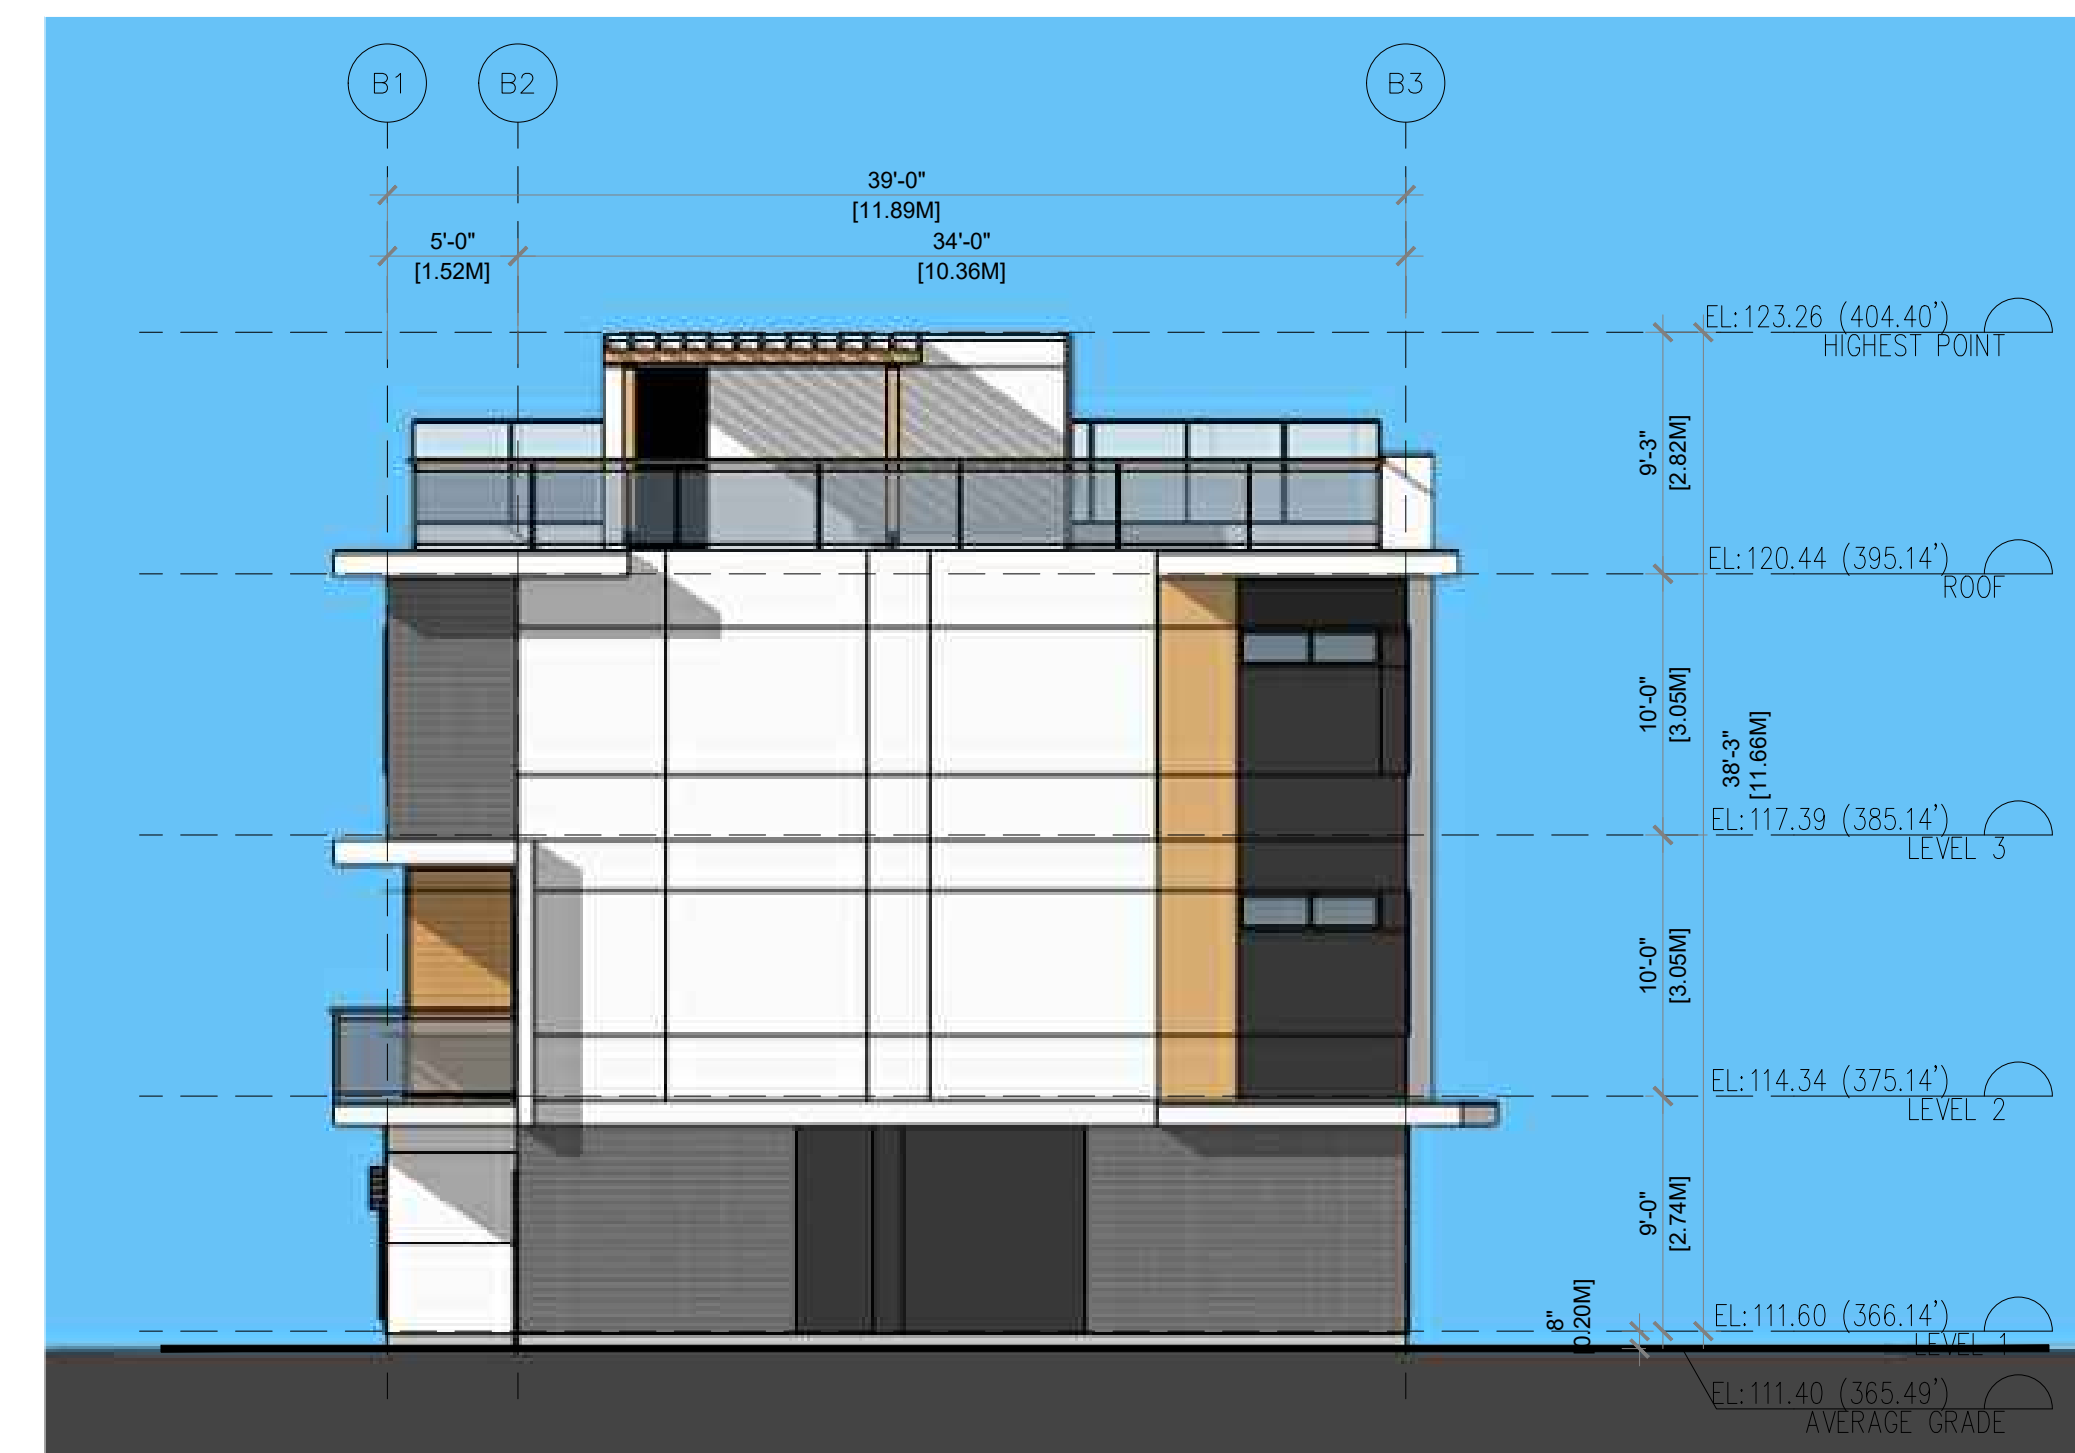

BLDG B SOUTH ELEVATION




BLDG B WEST ELEVATION



BLDG B NORTH ELEVATION

RECEIVED
DP1339
2024-MAR-27
Current Planning

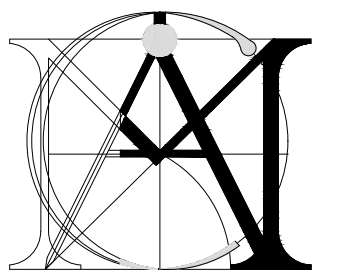

MATTHEW CHENG ARCHITECT INC.

Unit 202 - 670 EVANS AVENUE
VANCOUVER, BC V6A 2K9
Tel: (604) 731-3012 / Fax: (604) 731-3908
Cel: (604) 649-0669 / Email: matthew@mcai.ca

THIS DRAWING MUST NOT BE SCALED. THE GENERAL CONTRACTOR SHALL VERIFY ALL DIMENSIONS AND LEVELS PRIOR TO COMMENCEMENT OF WORK. ALL ERRORS AND OMISSIONS SHALL BE REPORTED IMMEDIATELY TO THE ARCHITECT. COPYRIGHT RESERVED. THIS PLAN AND DESIGN ARE AND AT ALL TIMES REMAIN THE EXCLUSIVE PROPERTY OF MATTHEW CHENG ARCHITECT INC. AND MAY NOT BE USED OR REPRODUCED WITHOUT PRIOR WRITTEN CONSENT.

No Date Revision
November 2023
Development Permit Application

Consultants

Project Title
5655, 5657, 5645
METRAL DR. NANAIMO


Sheet Title
A303 ELEVATIONS

Drawn: ---	Dwg. No.
Checked: ---	
Scale: 1/16" = 1'-0"	Print Date:
Project Number:	
Revision Date:	

RECEIVED
DP1339
2024-MAR-27
Current Planning




BLDG C EAST ELEVATION

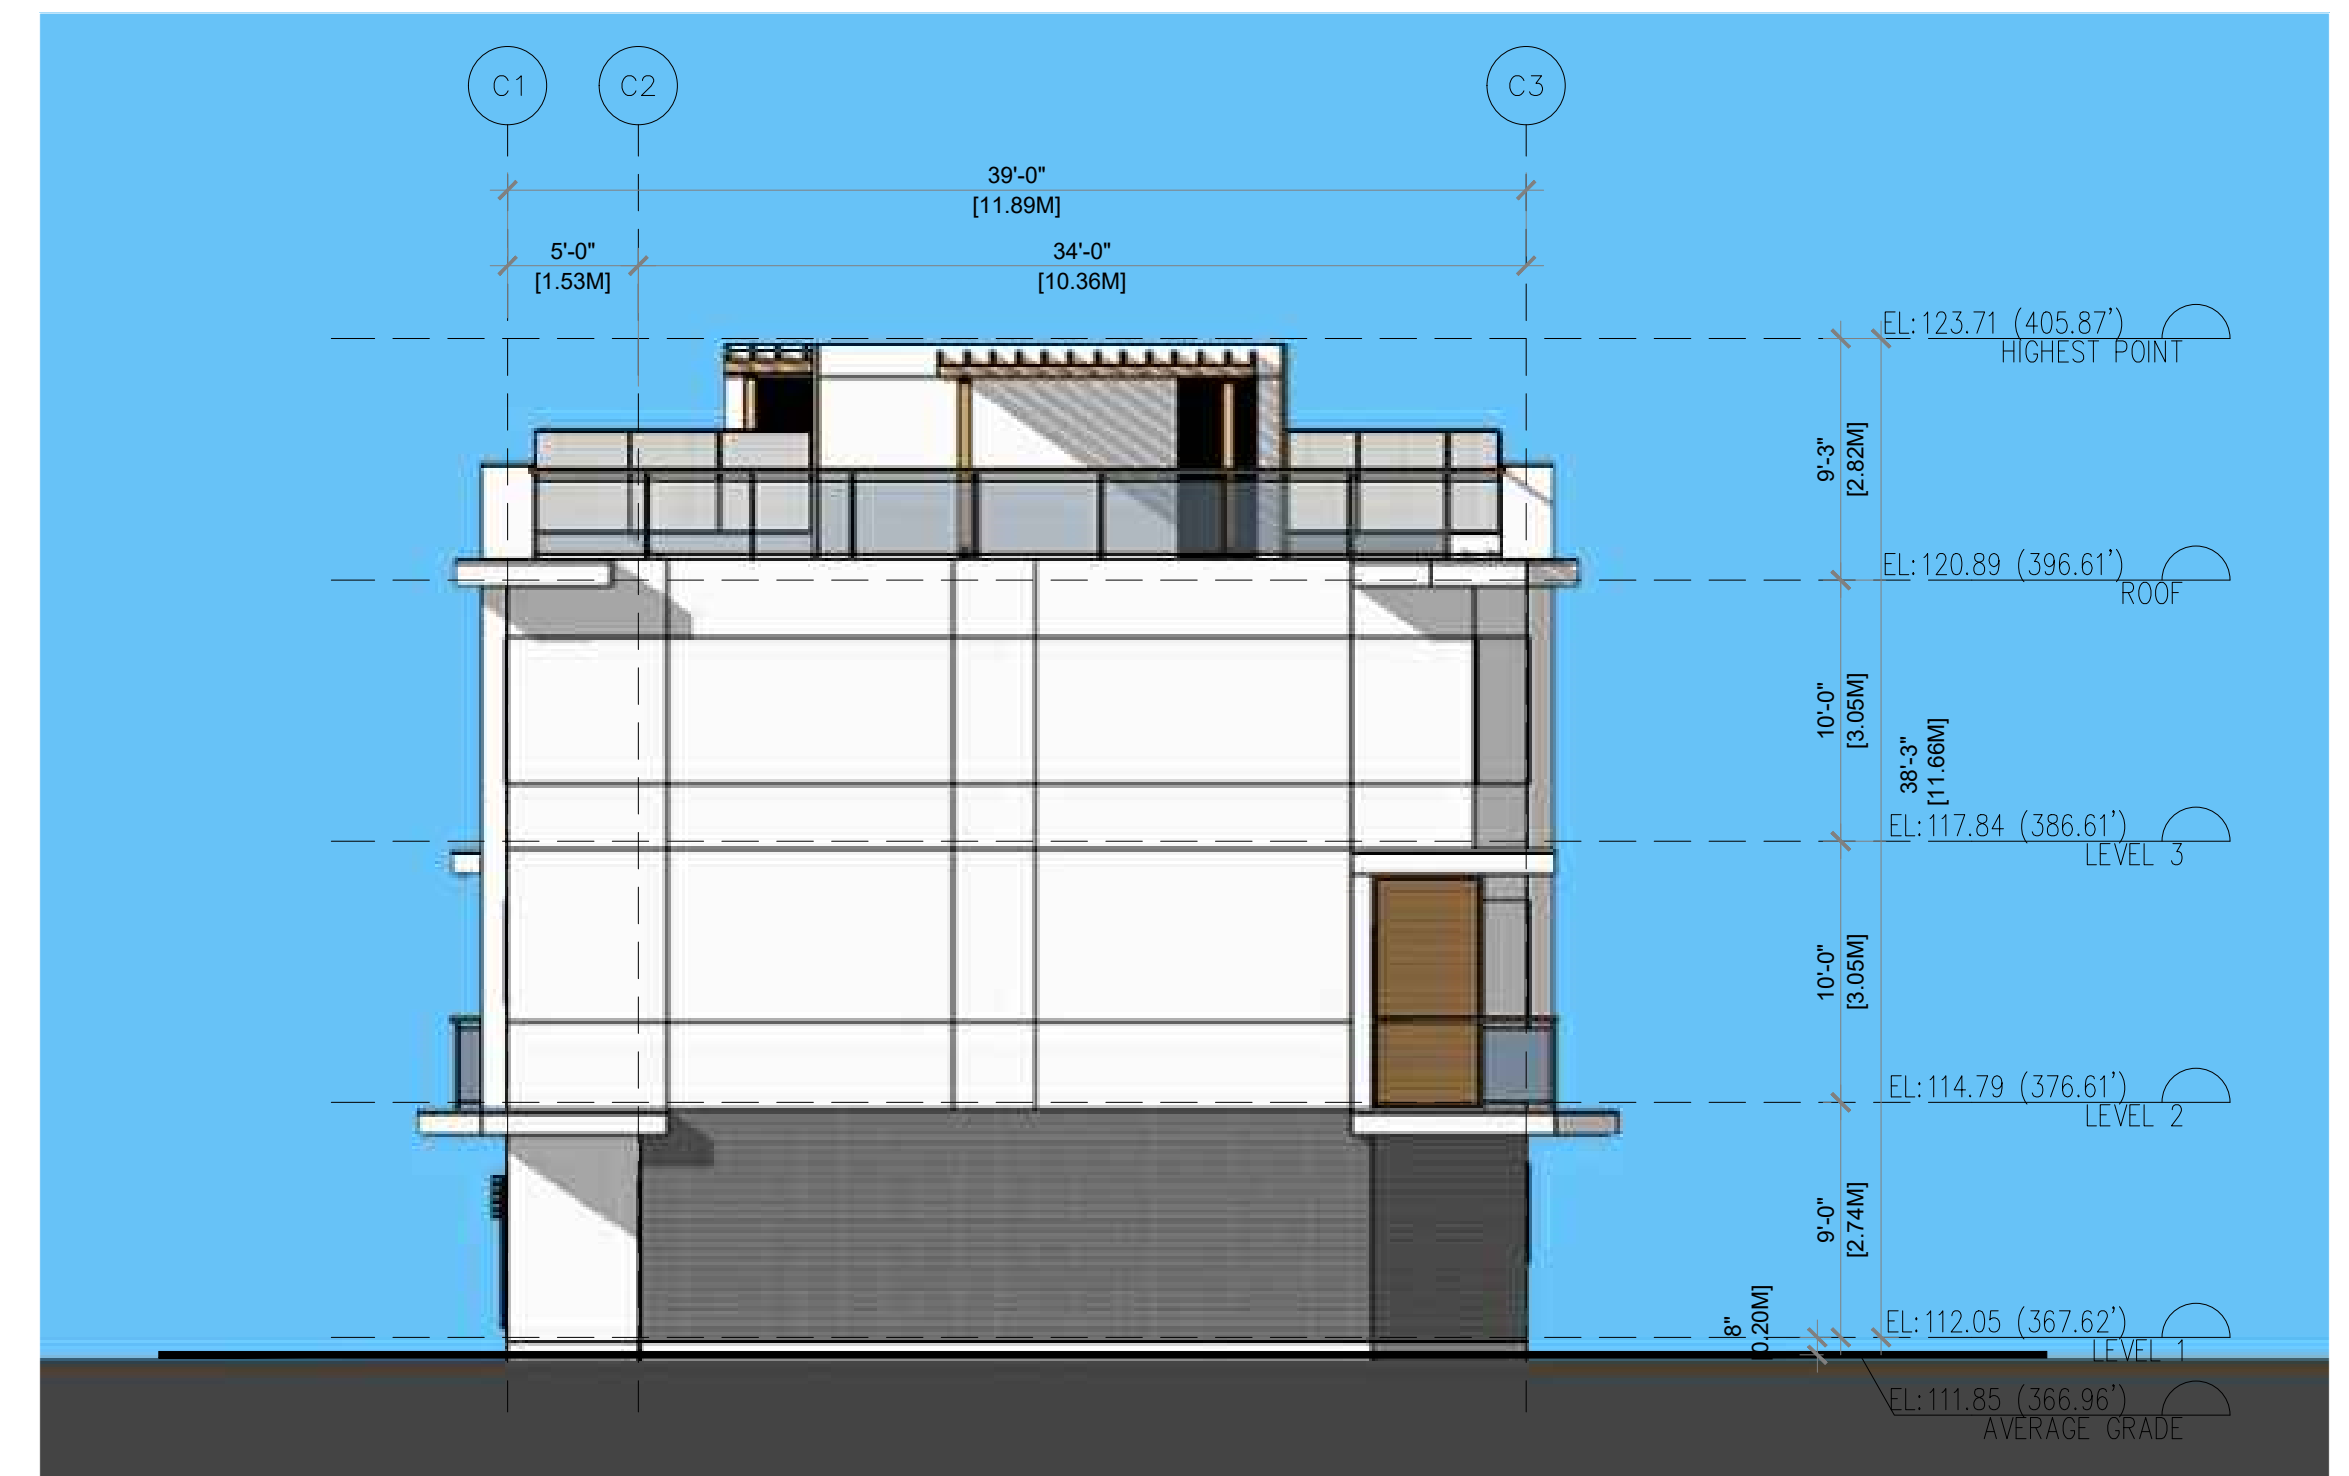


BLDG C SOUTH ELEVATION



BLDG C WEST ELEVATION

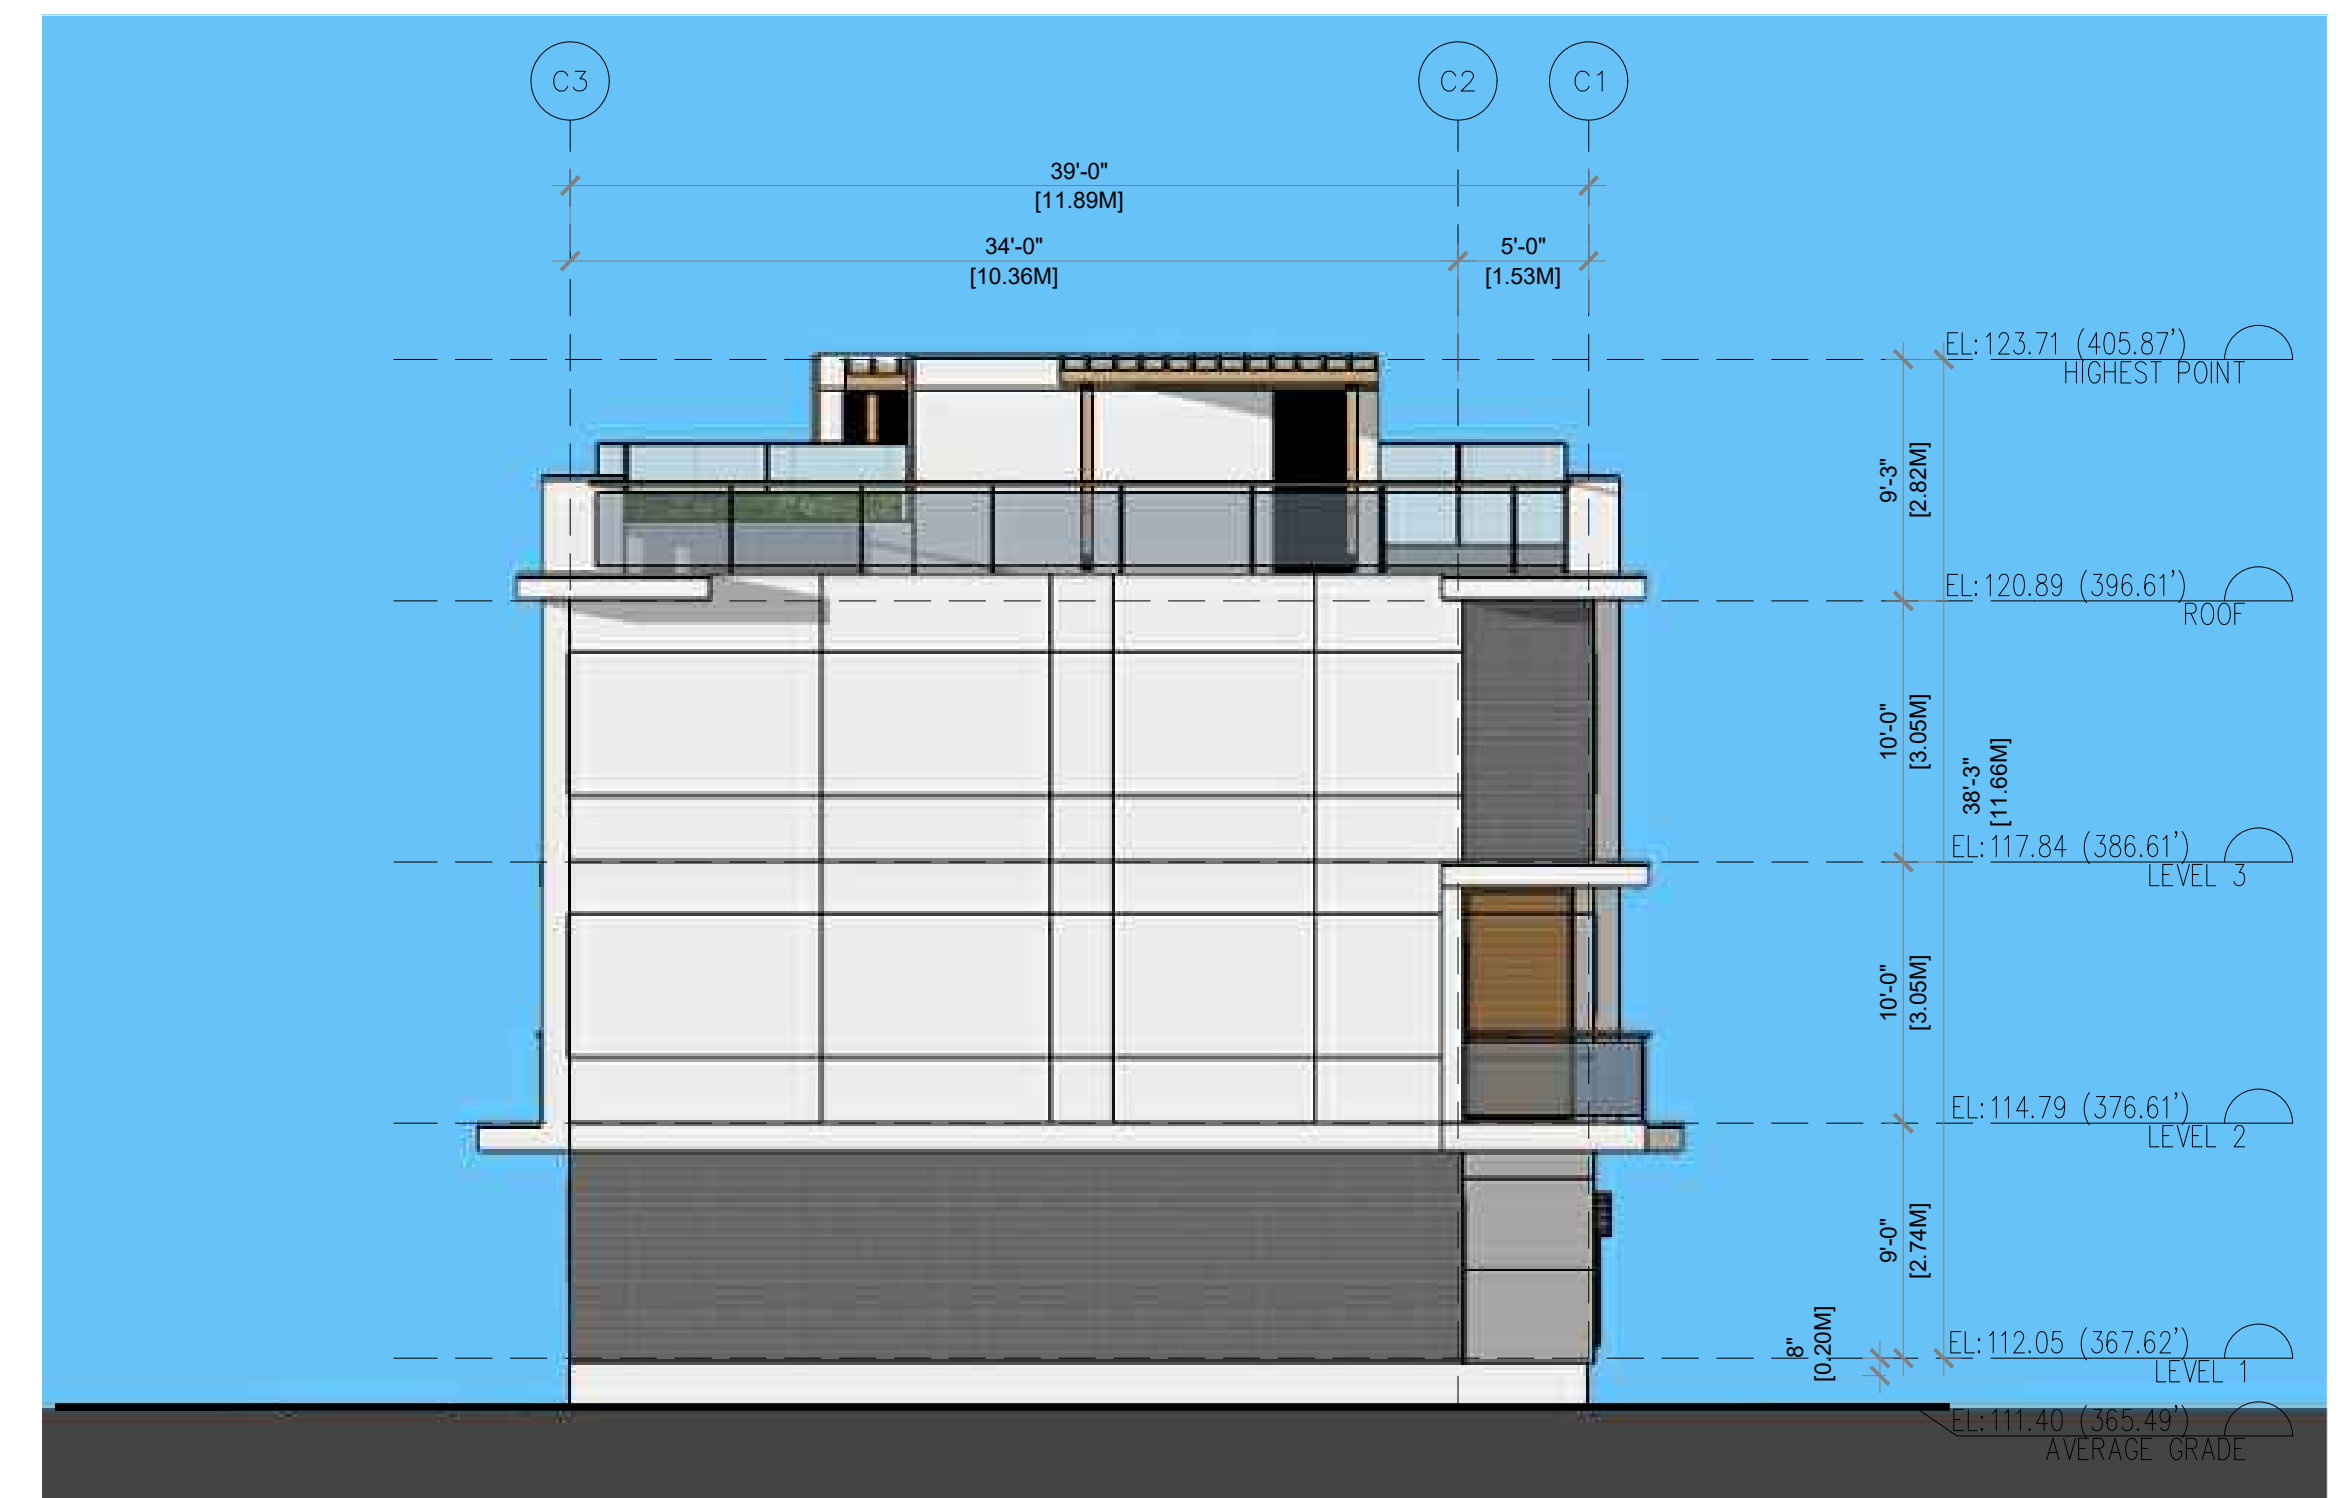

BLDG C NORTH ELEVATION

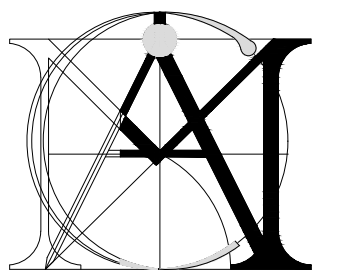

MATTHEW CHENG ARCHITECT INC.

Unit 202 - 670 EVANS AVENUE
VANCOUVER, BC V6A 2K9
Tel: (604) 731-3012 / Fax: (604) 731-3908
Cel: (604) 649-0669 / Email: matthew@mcai.ca

THIS DRAWING MUST NOT BE SCALED. THE GENERAL CONTRACTOR SHALL VERIFY ALL DIMENSIONS AND LEVELS PRIOR TO COMMENCEMENT OF WORK. ALL ERRORS AND OMISSIONS SHALL BE REPORTED IMMEDIATELY TO THE ARCHITECT. COPYRIGHT RESERVED. THIS PLAN AND DESIGN ARE AND AT ALL TIMES REMAIN THE EXCLUSIVE PROPERTY OF MATTHEW CHENG ARCHITECT INC. AND MAY NOT BE USED OR REPRODUCED WITHOUT PRIOR WRITTEN CONSENT.

No Date Revision
November 2023
Development Permit Application

Consultants


Project Title
5655, 5657, 5645
METRAL DR. NANAIMO

Sheet Title
A304 ELEVATIONS

Drawn:	---
Checked:	---
Scale:	1/16" = 1'-0"
Project Number:	
Revision Date:	Dwg. No.
Print Date:	




BLDG D EAST ELEVATION

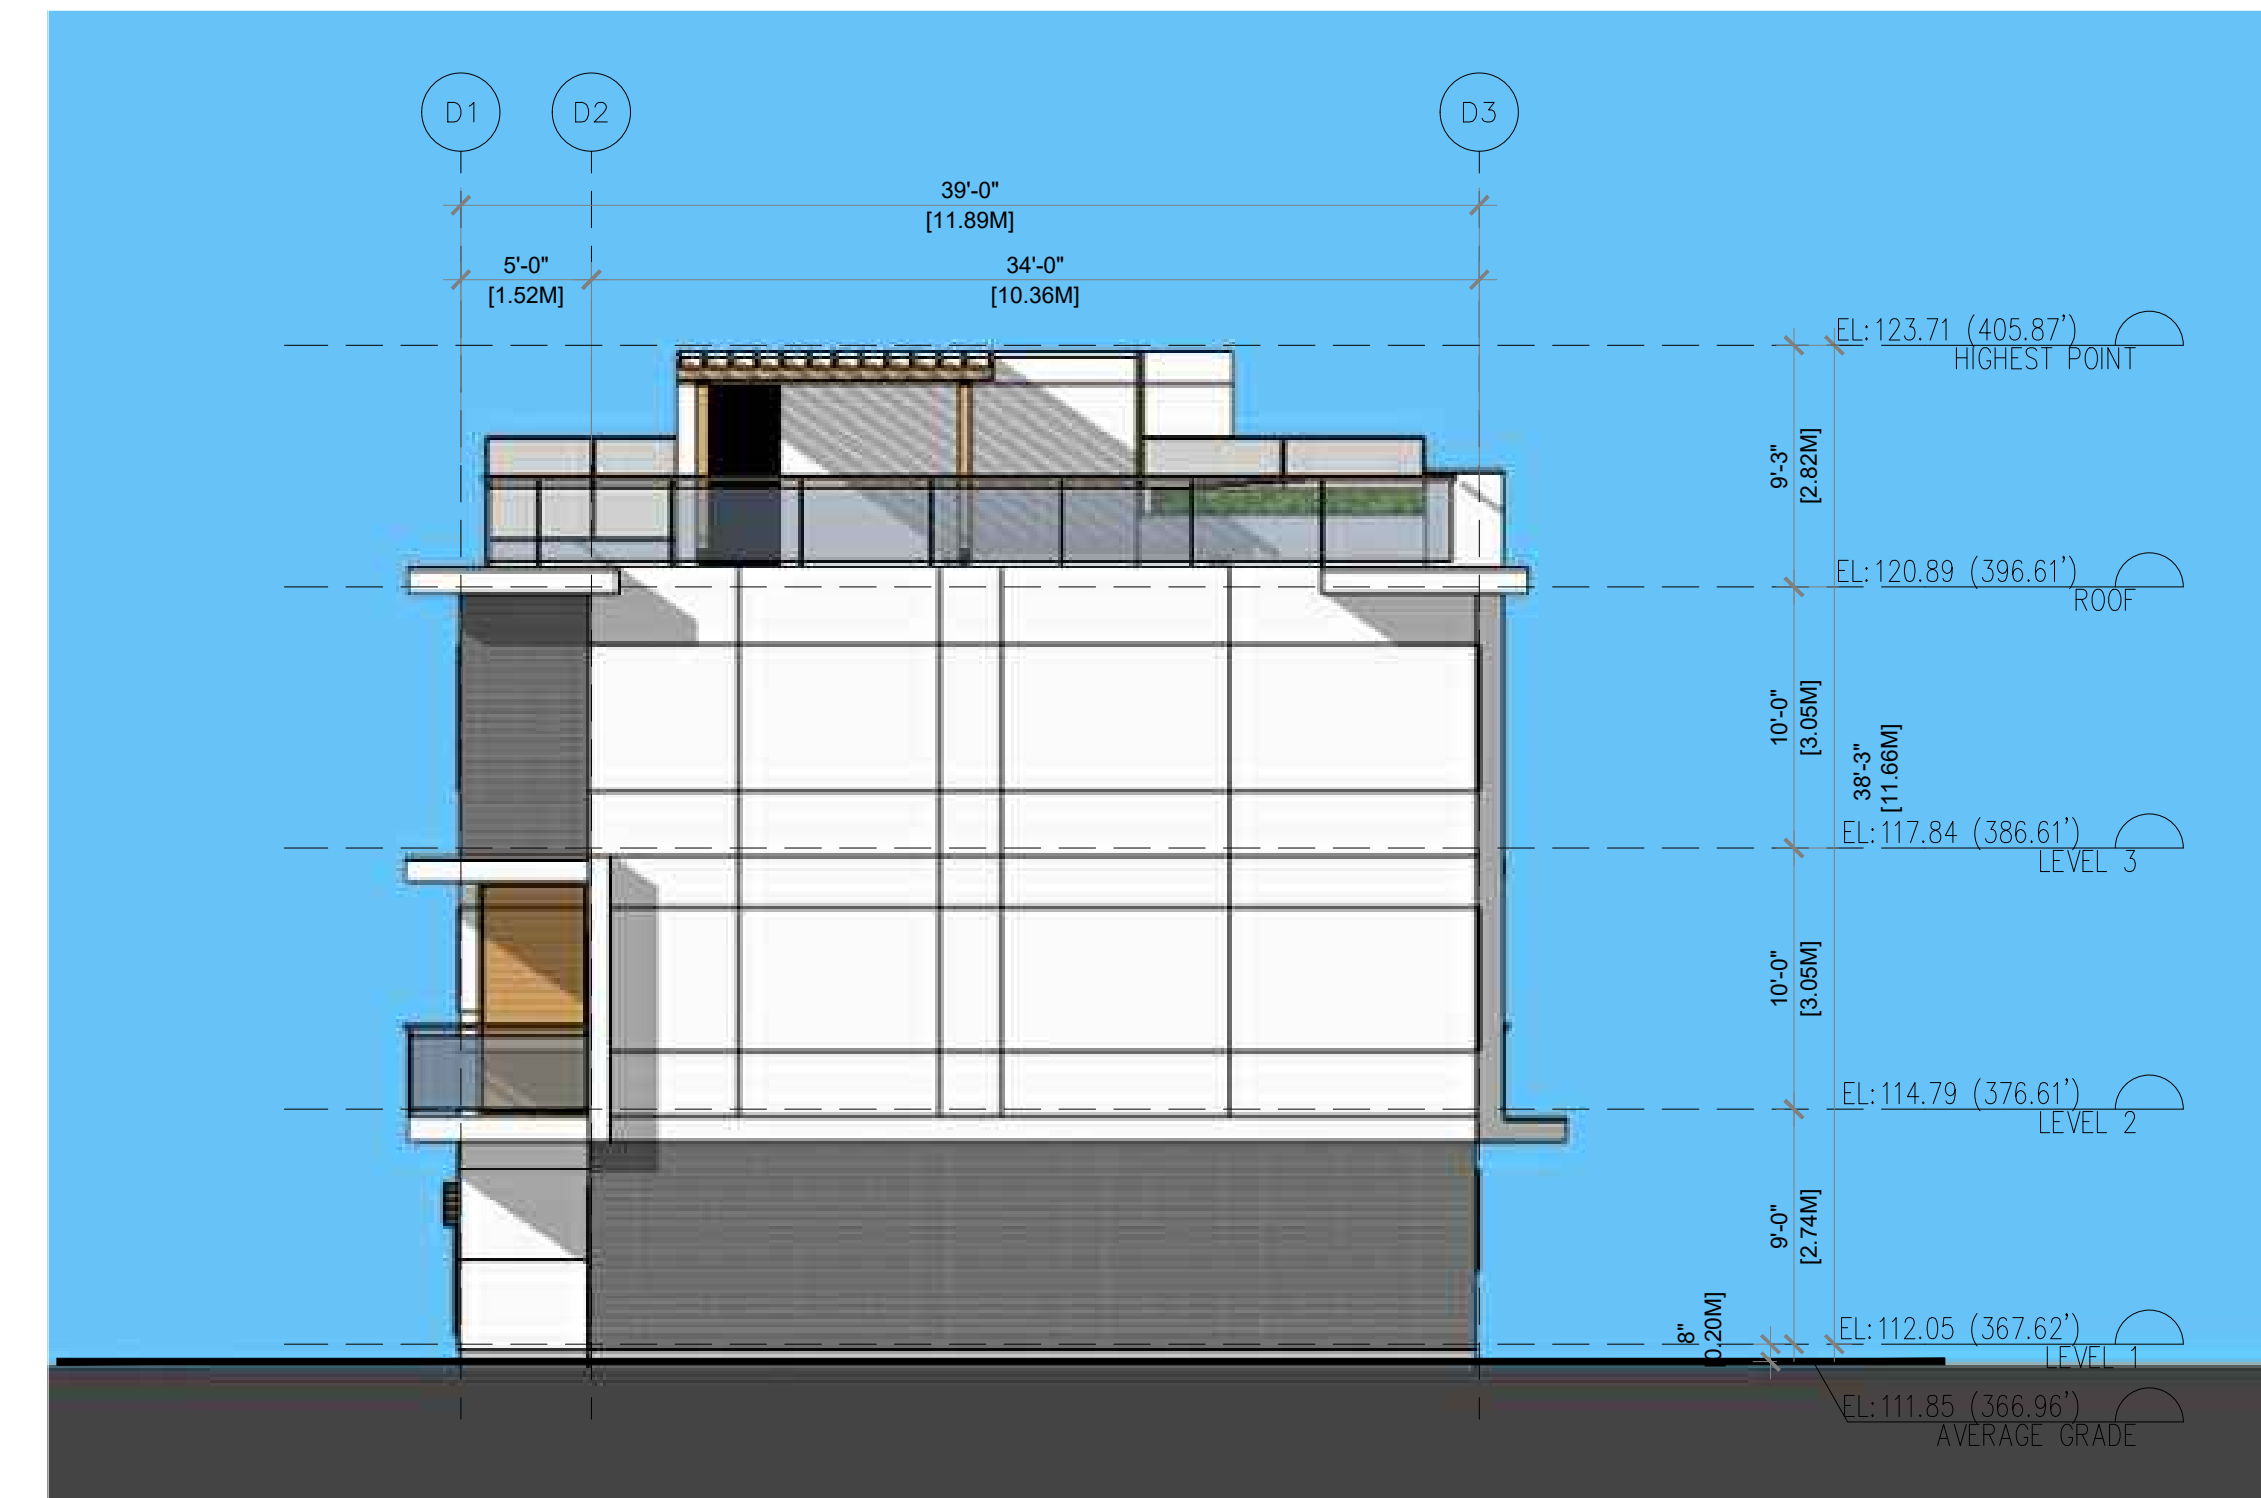

BLDG D SOUTH ELEVATION




BLDG D WEST ELEVATION

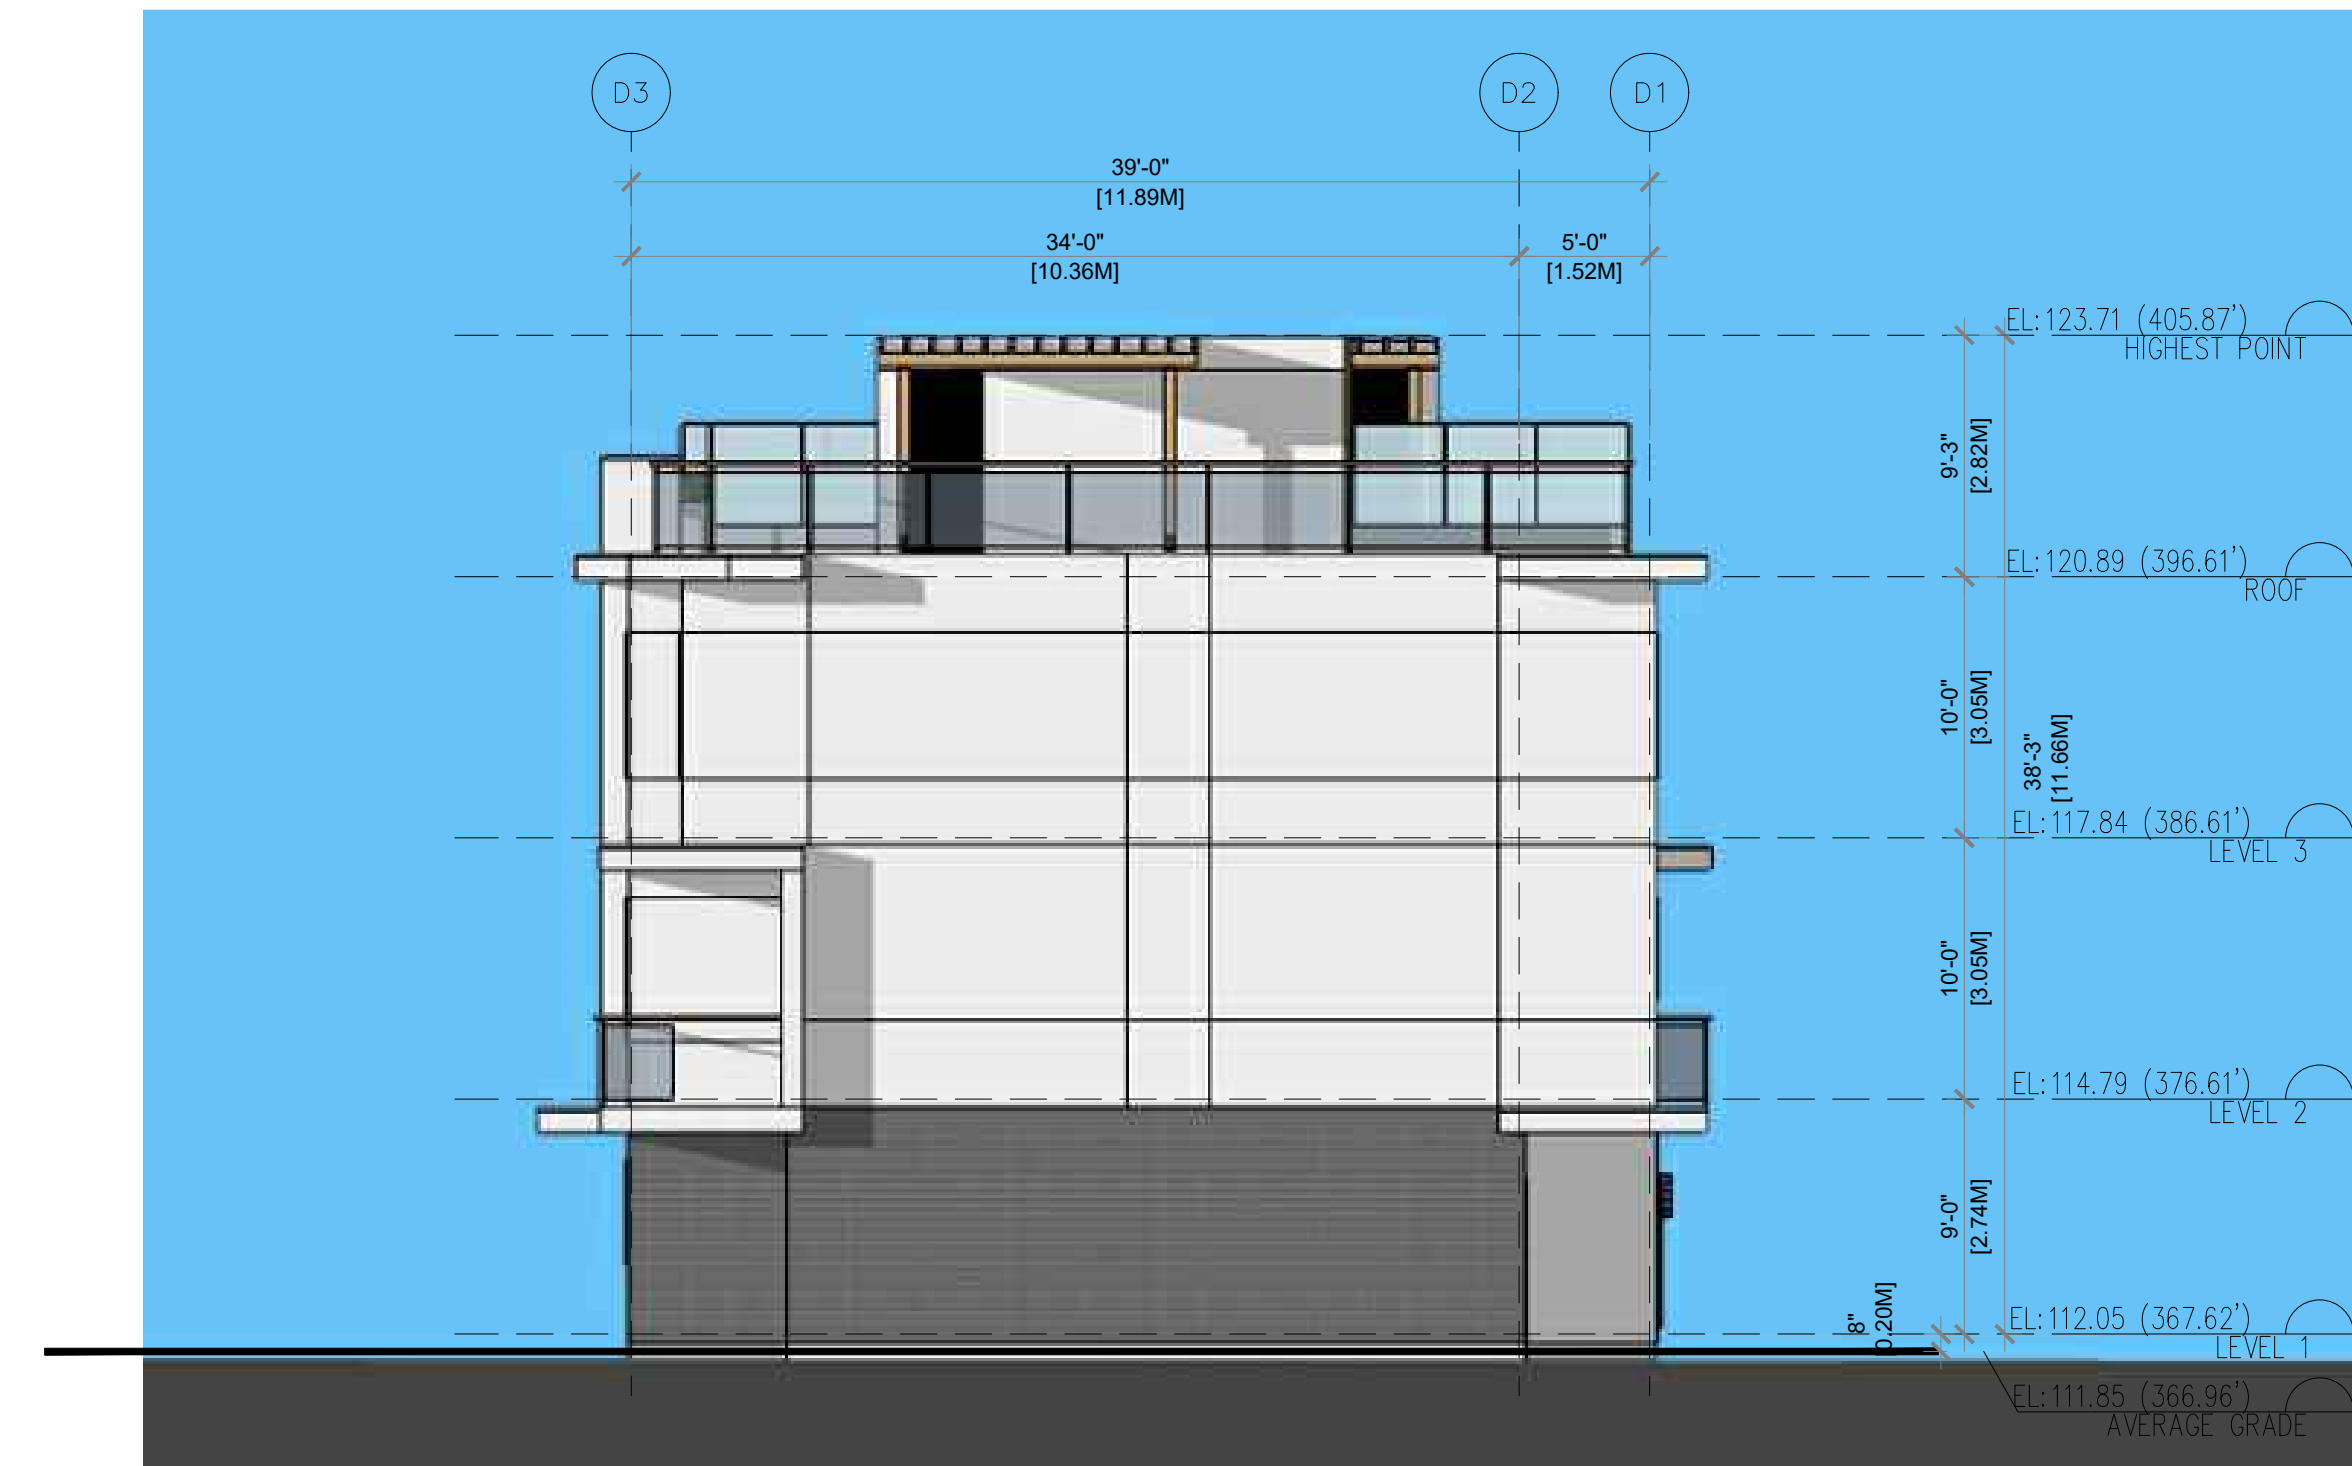

BLDG D NORTH ELEVATION

RECEIVED
DP1339
2024-MAR-27
Current Planning

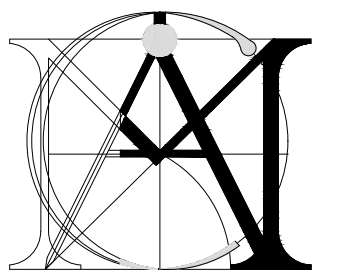

MATTHEW CHENG ARCHITECT INC.

Unit 202 - 670 EVANS AVENUE
VANCOUVER, BC V6A 2K9
Tel: (604) 731-3012 / Fax: (604) 731-3908
Cel: (604) 649-0669 / Email: matthew@mcai.ca

THIS DRAWING MUST NOT BE SCALED. THE GENERAL CONTRACTOR SHALL VERIFY ALL DIMENSIONS AND LEVELS PRIOR TO COMMENCEMENT OF WORK. ALL ERRORS AND OMISSIONS SHALL BE REPORTED IMMEDIATELY TO THE ARCHITECT. COPYRIGHT RESERVED. THIS PLAN AND DESIGN ARE AND AT ALL TIMES REMAIN THE EXCLUSIVE PROPERTY OF MATTHEW CHENG ARCHITECT INC. AND MAY NOT BE USED OR REPRODUCED WITHOUT PRIOR WRITTEN CONSENT.

No Date Revision
November 2023
Development Permit Application

Consultants


Project Title
5655, 5657, 5645
METRAL DR. NANAIMO

Sheet Title
A305 ELEVATIONS

Drawn:	---
Checked:	---
Scale:	1/16" = 1'-0"
Project Number:	
Revision Date:	Dwg. No.
Print Date:	




BLDG E EAST ELEVATION

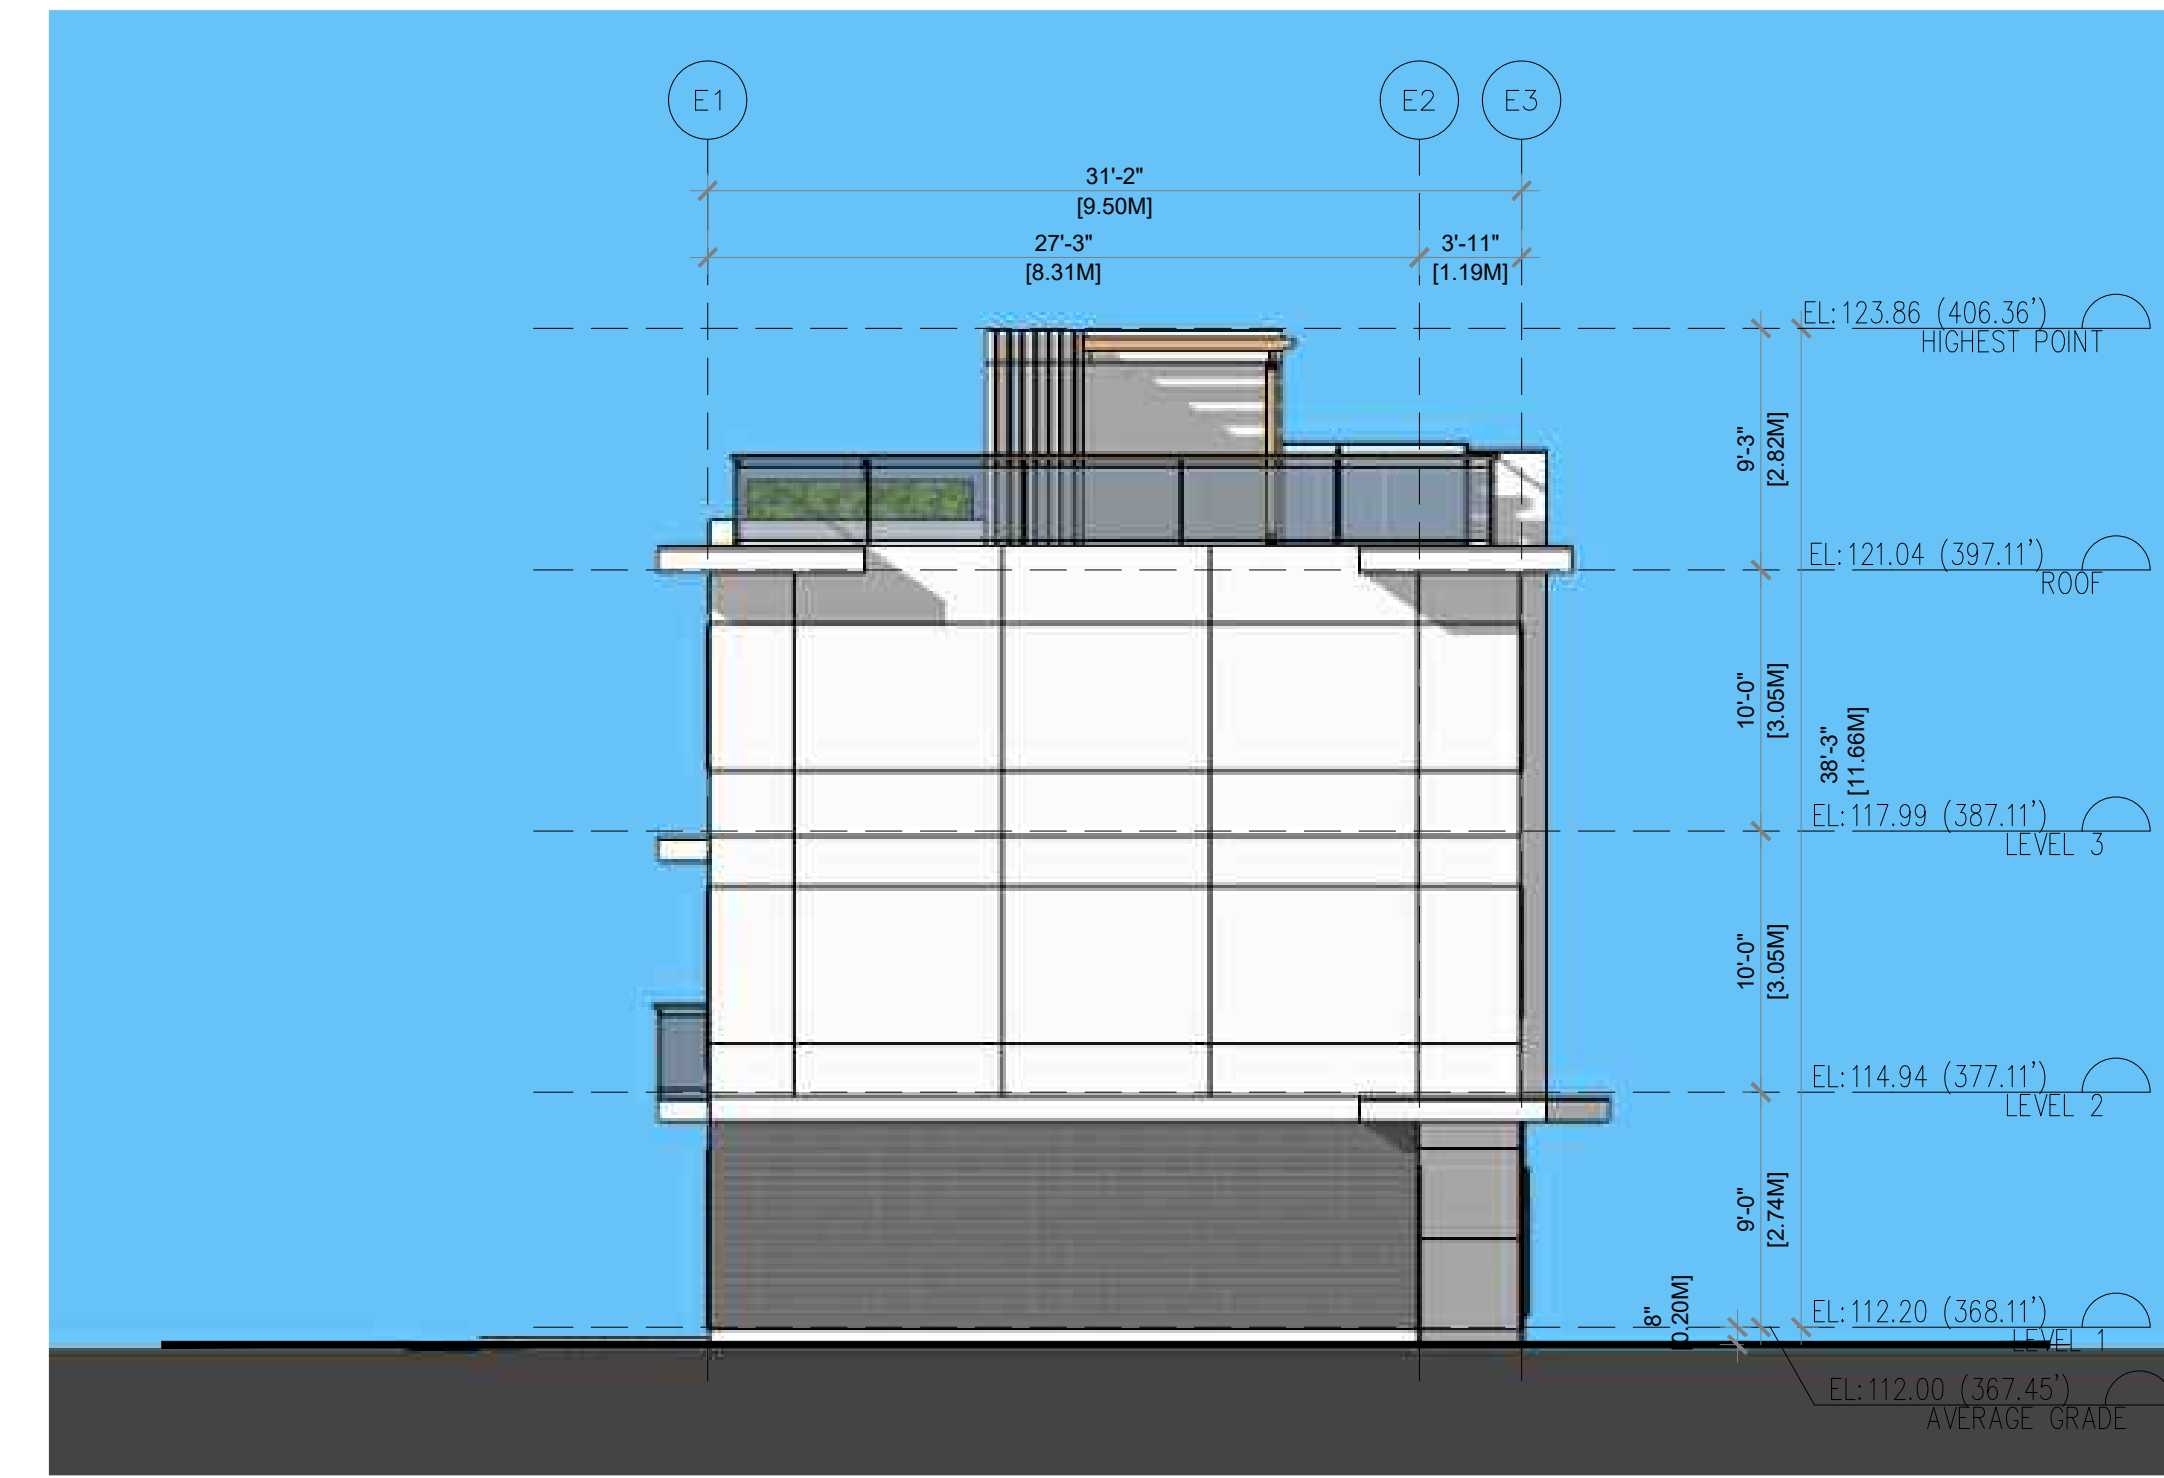

BLDG E SOUTH ELEVATION




BLDG E WEST ELEVATION

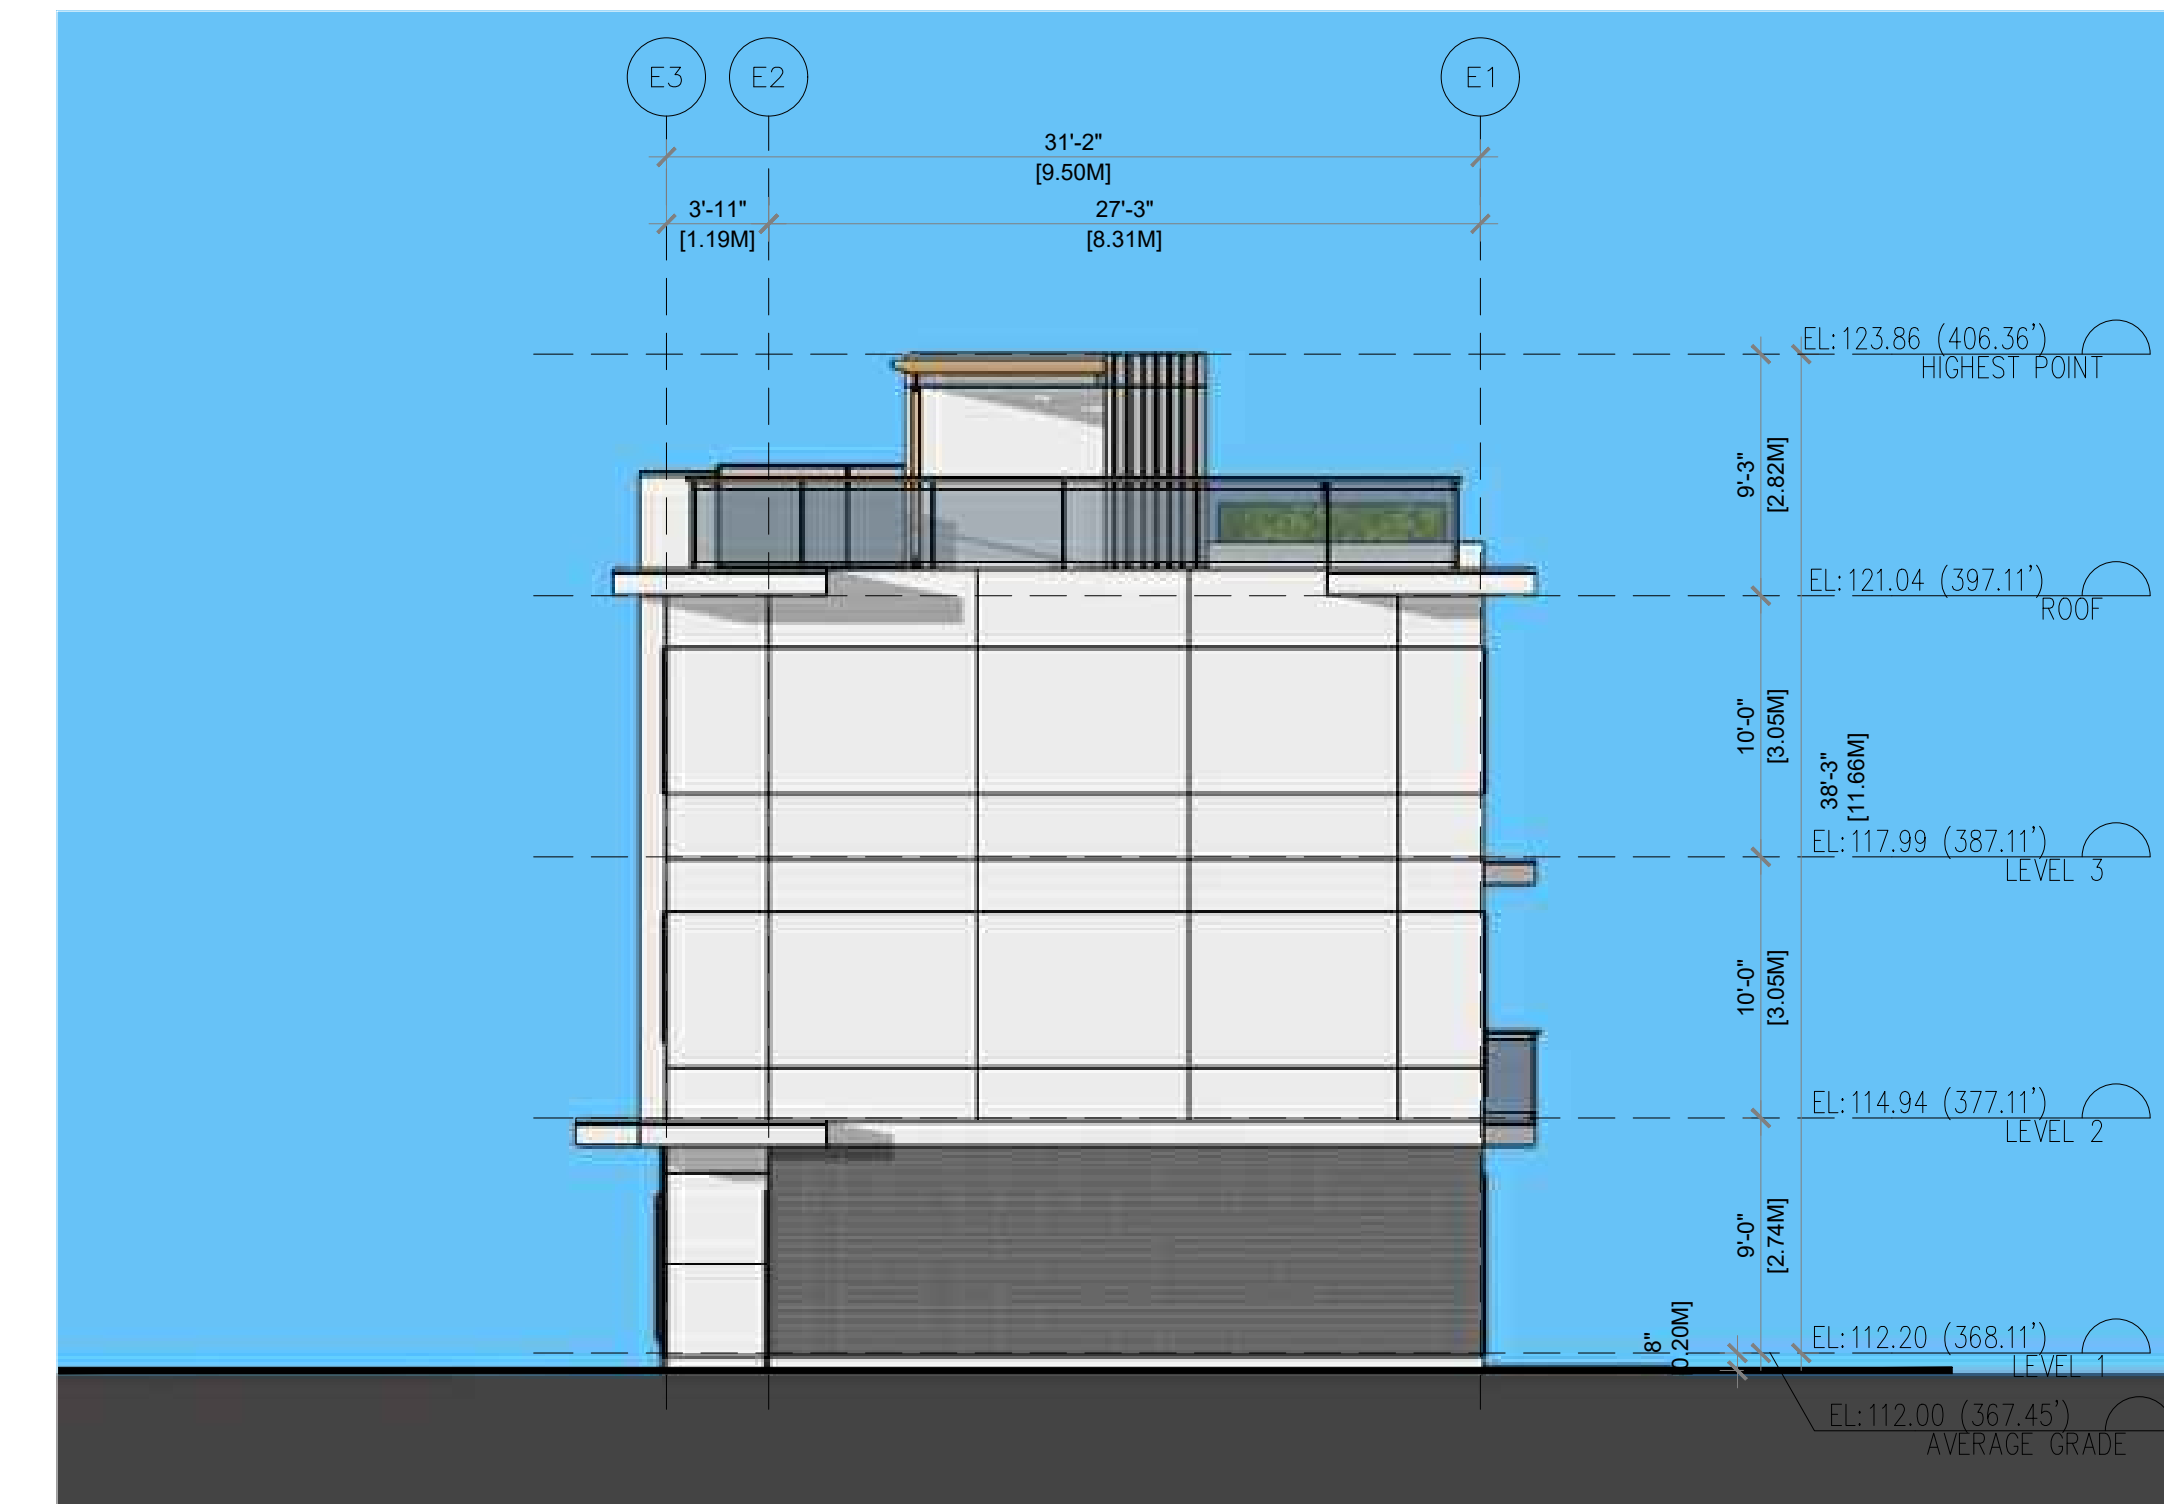

BLDG E NORTH ELEVATION

RECEIVED
DP1339
2024-MAR-27
Current Planning

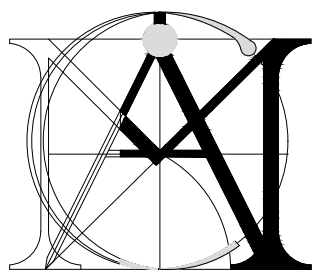

MATTHEW CHENG ARCHITECT INC.

Unit 202 - 670 EVANS AVENUE
VANCOUVER, BC V6A 2K9
Tel: (604) 731-3012 / Fax: (604) 731-3908
Cel: (604) 649-0669 / Email: matthew@mcai.ca

THIS DRAWING MUST NOT BE SCALED. THE GENERAL CONTRACTOR SHALL VERIFY ALL DIMENSIONS AND LEVELS PRIOR TO COMMENCEMENT OF WORK. ALL ERRORS AND OMISSIONS SHALL BE REPORTED IMMEDIATELY TO THE ARCHITECT. COPYRIGHT RESERVED. THIS PLAN AND DESIGN ARE AND AT ALL TIMES REMAIN THE EXCLUSIVE PROPERTY OF MATTHEW CHENG ARCHITECT INC. AND MAY NOT BE USED OR REPRODUCED WITHOUT PRIOR WRITTEN CONSENT.

No Date Revision
November 2023
Development Permit Application

Consultants

Project Title
5655, 5657, 5645
METRAL DR. NANAIMO


Sheet Title
A306 ELEVATIONS

Drawn:	---
Checked:	---
Scale:	1/16" = 1'-0"
Project Number:	
Revision Date:	Dwg. No.
Print Date:	

RECEIVED
DP1339
2024-MAR-27
Current Planning




BLDG F EAST ELEVATION

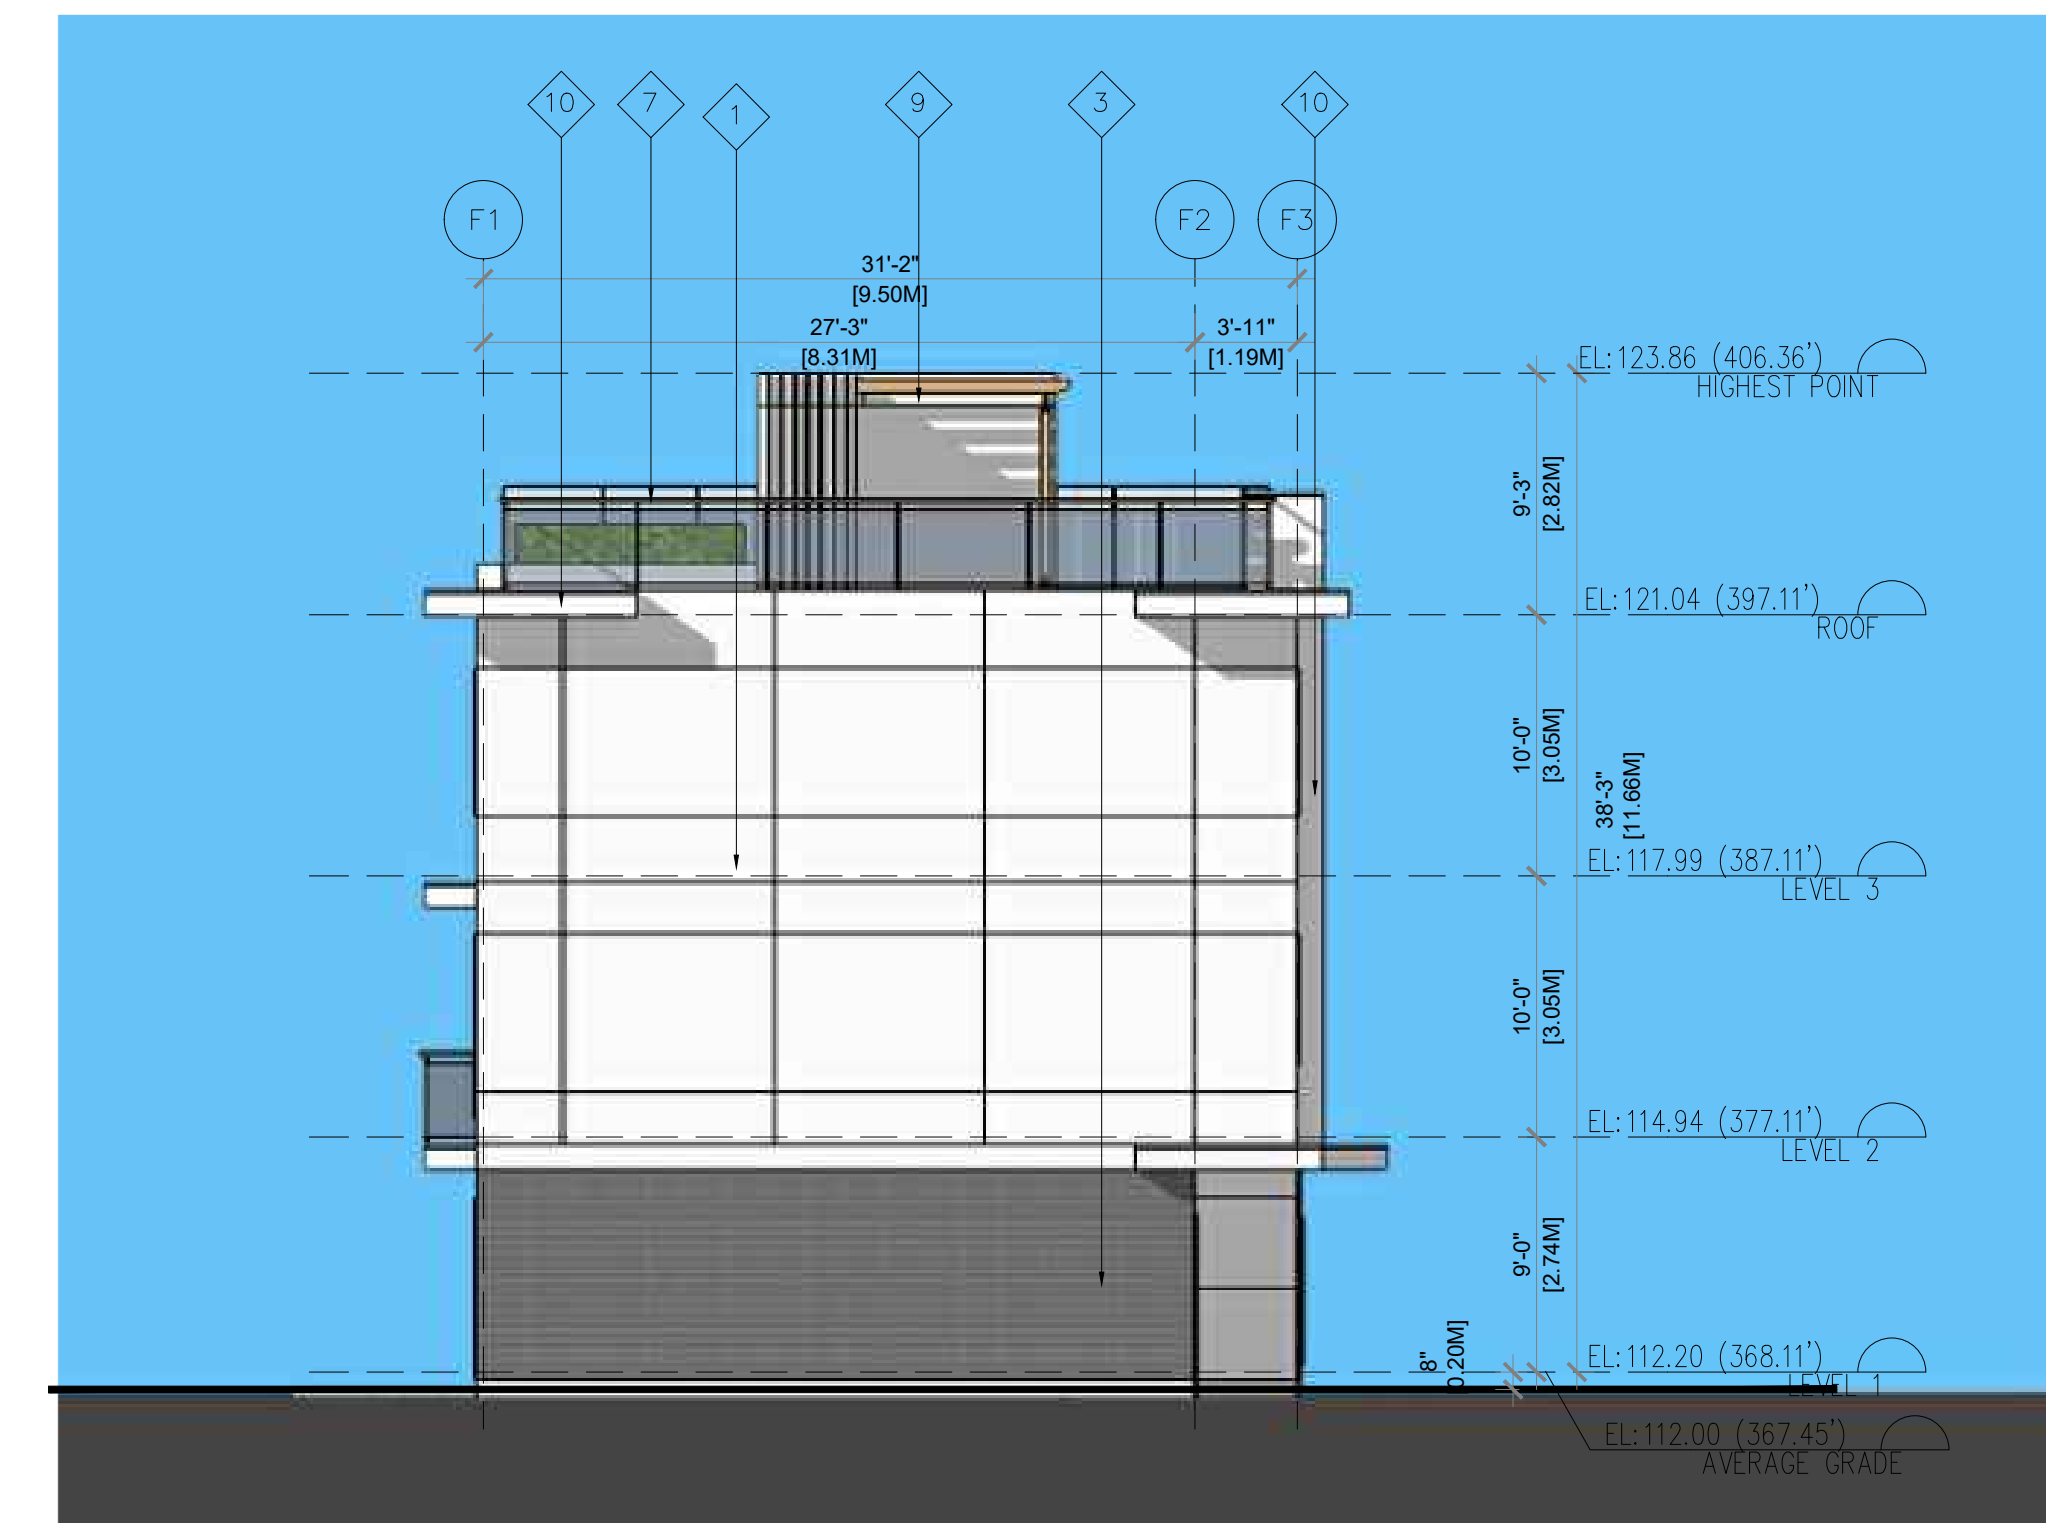

BLDG F SOUTH ELEVATION



BLDG F WEST ELEVATION

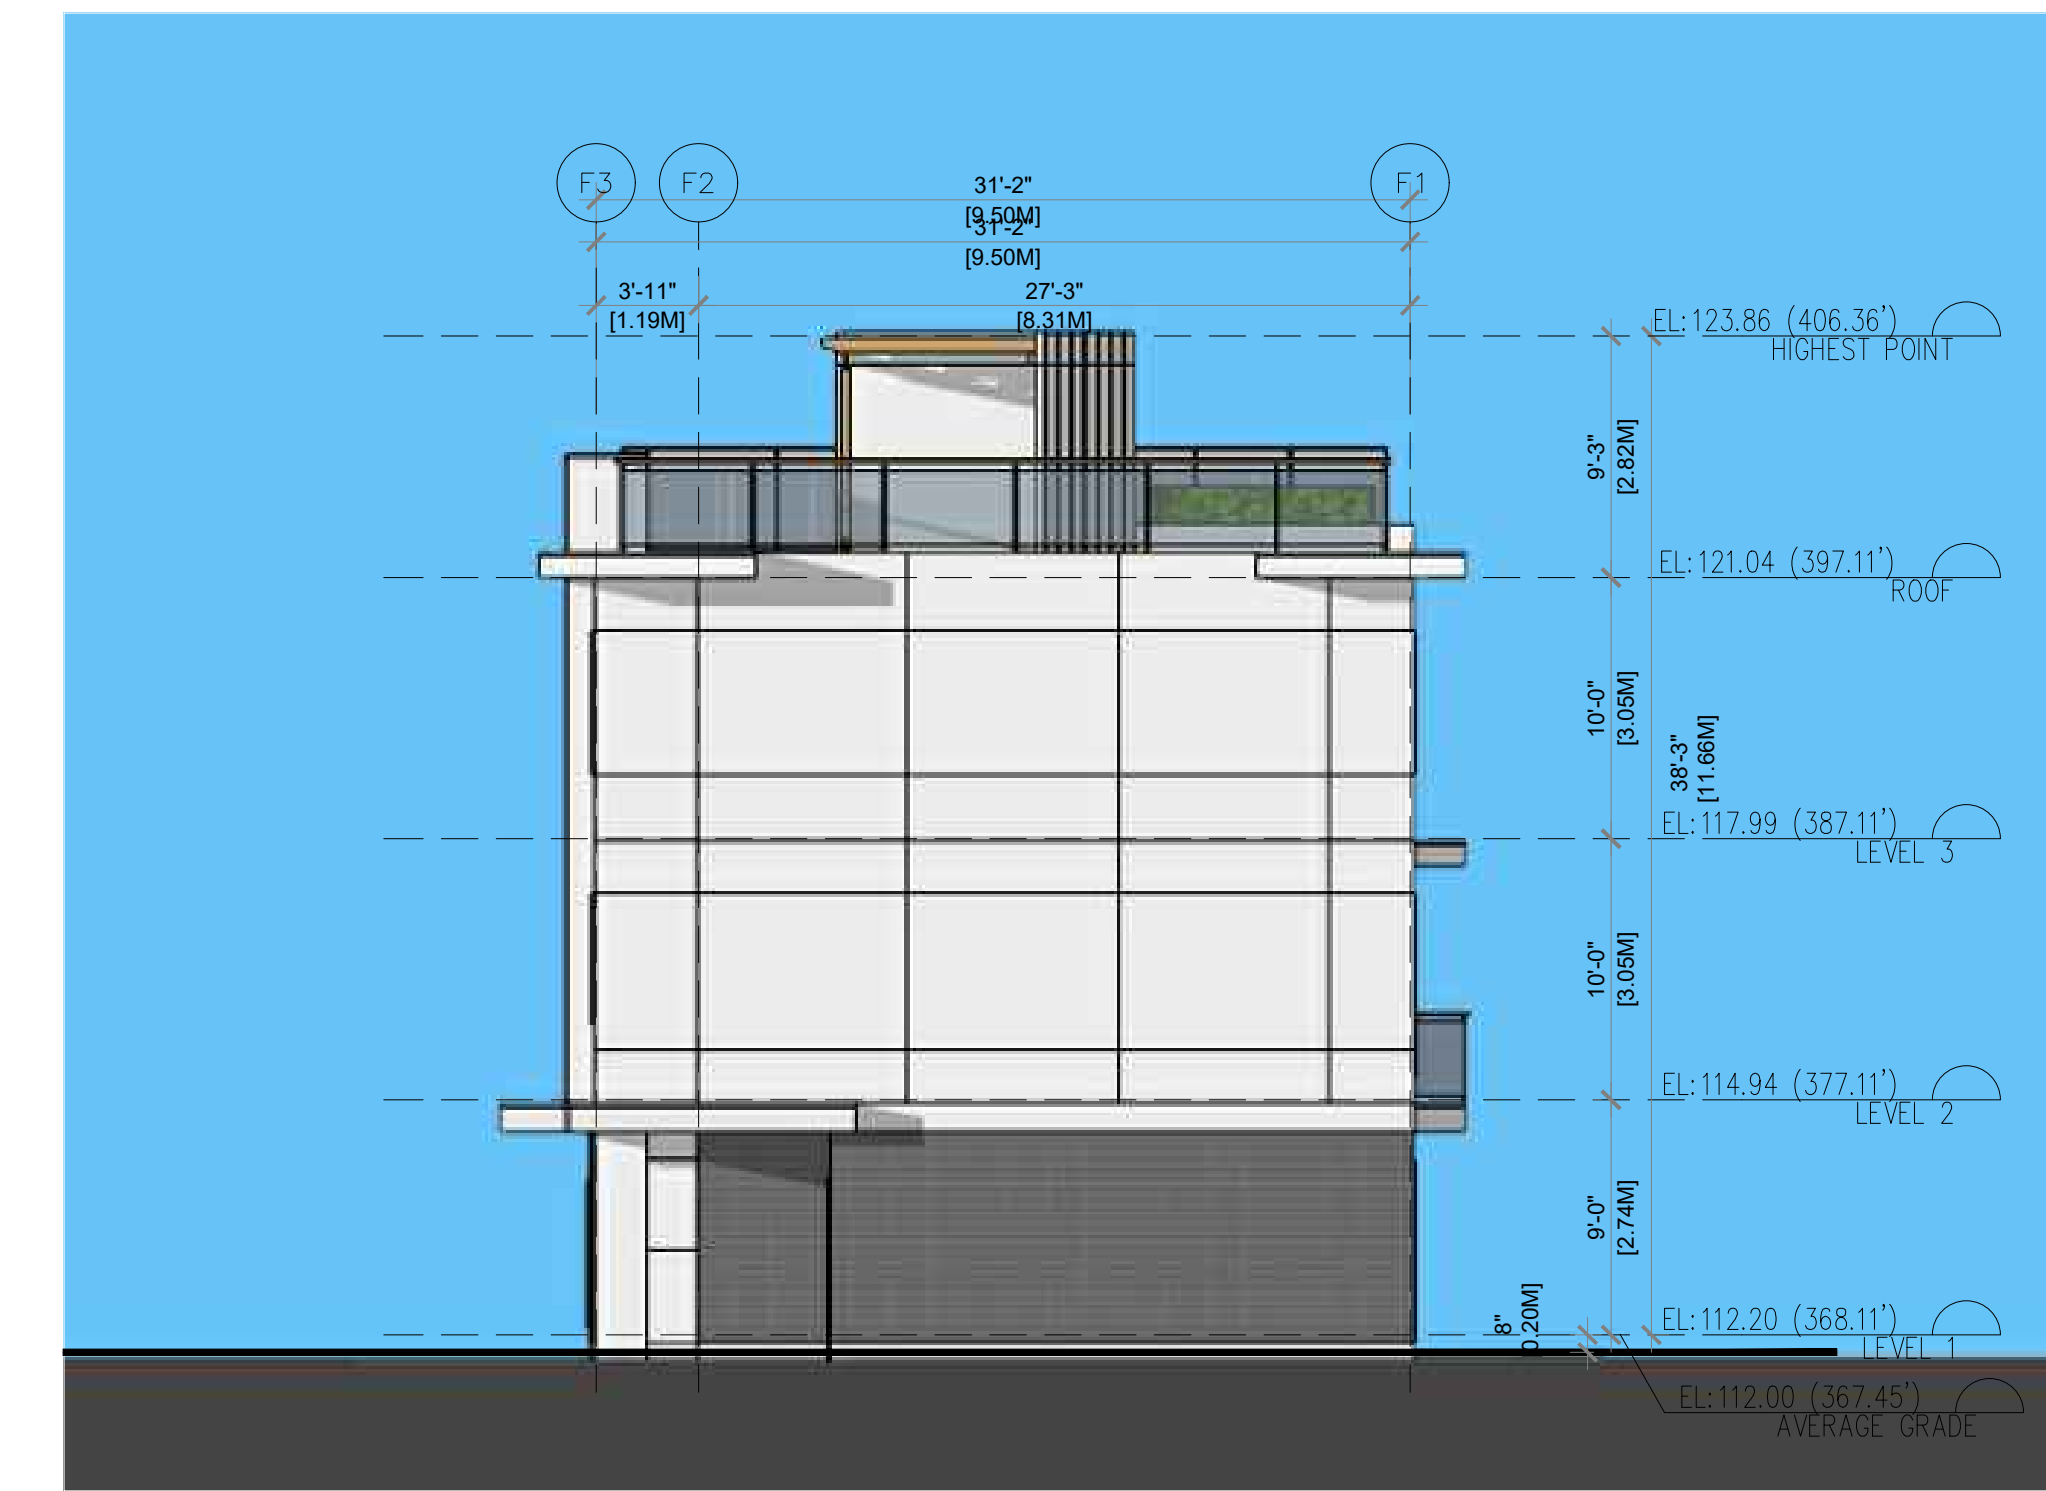

BLDG F NORTH ELEVATION