




RIGHT ELEVATION

3/16" TO 1'-0" SCALE

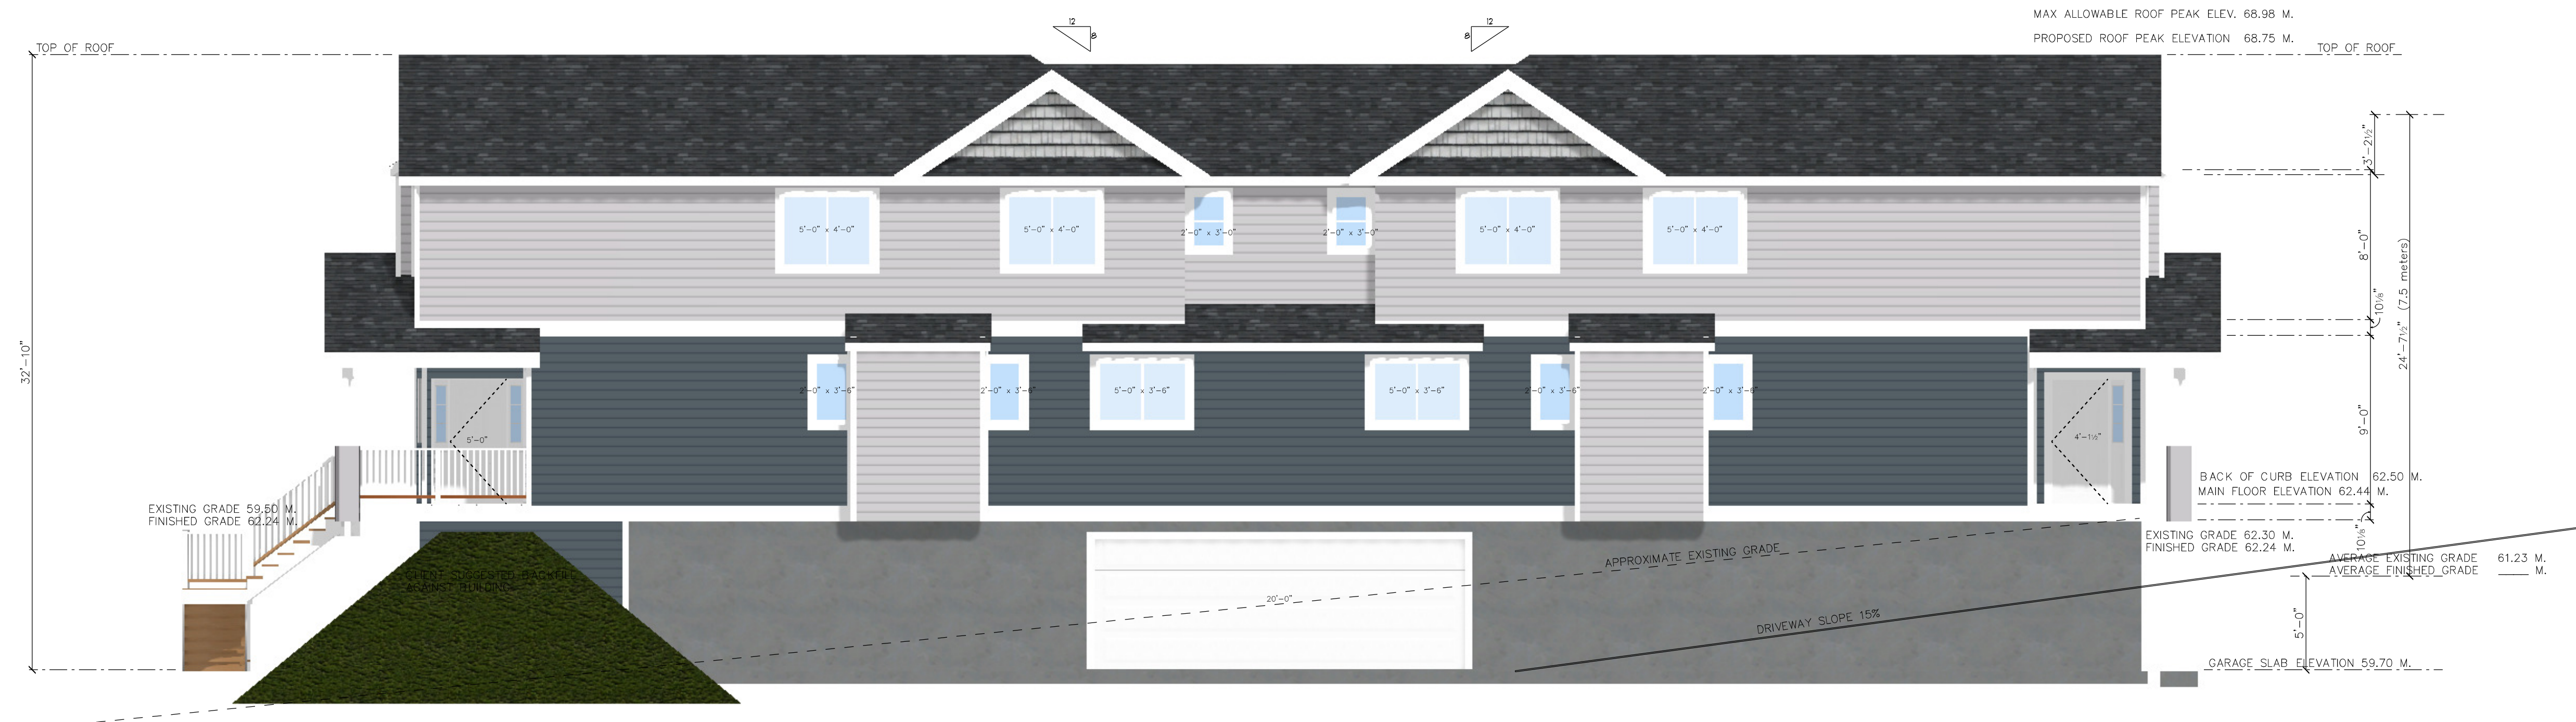

FRONT ELEVATION (MACHLEARY)

1/4" TO 1'-0" SCALE

SHEET #:

37

DISCLAIMER:
WHILE RC DRAFTING AND DESIGN SERVICES MAKES EVERY EFFORT TO PROVIDE ACCURATE DRAWINGS, IT IS THE RESPONSIBILITY OF THE HOME OWNER/CONTRACTOR TO CHECK ALL DIMENSIONS AND COMPLIANCE TO LOCAL AND NATIONAL BUILDING CODES.

REVISIONS:

SQUARE FOOTAGE:
UPPER: 910 SQ. FT. PER UNIT
MID: 802 SQ. FT. PER UNIT
TOTAL AREA: 255 SQ. FT.
GARAGE: 435 SQ. FT. PER UNIT
COMMON AREA: 1040 SQ. FT.

RECEIVED
DP1383
2025-MAR-19
Current Planning

PROJECT: 480 MACHLEARY 4-UNIT BUILDING

DRAWING: ELEVATIONS 1

CONTRACTOR:


REFERENCE #: D24045

DRAWN BY: R.C.


DATE: 03 11 25

RC DRAFTING
& design services

CELL: (780) 228-5931, E-MAIL: RUSSELLC@RCDRAFTING.NET

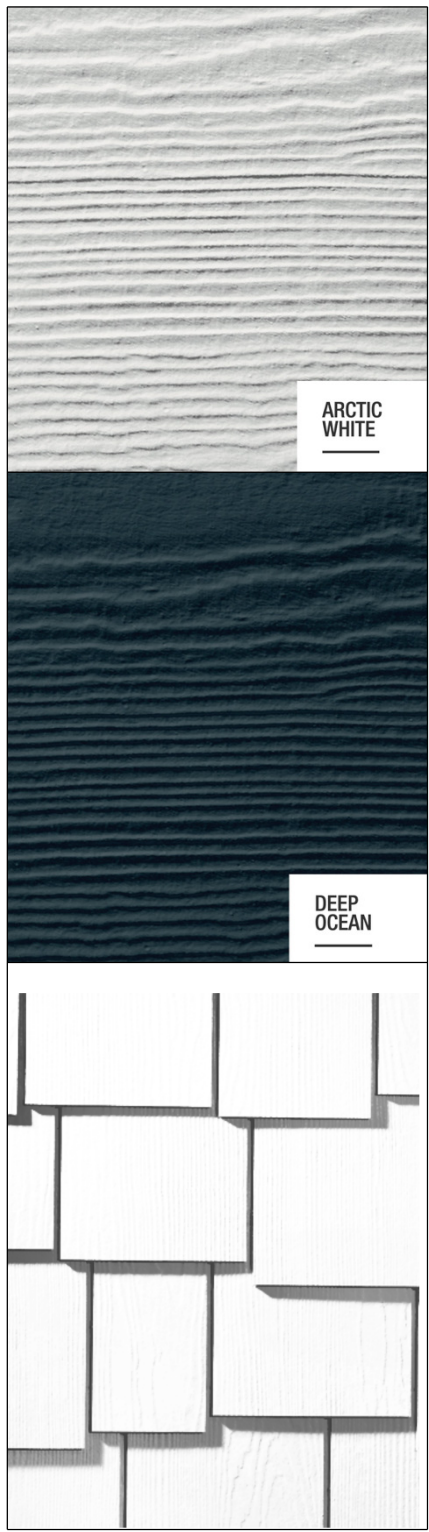

REAR ELEVATION (LANE)
1/4" TO 1'-0" SCALE

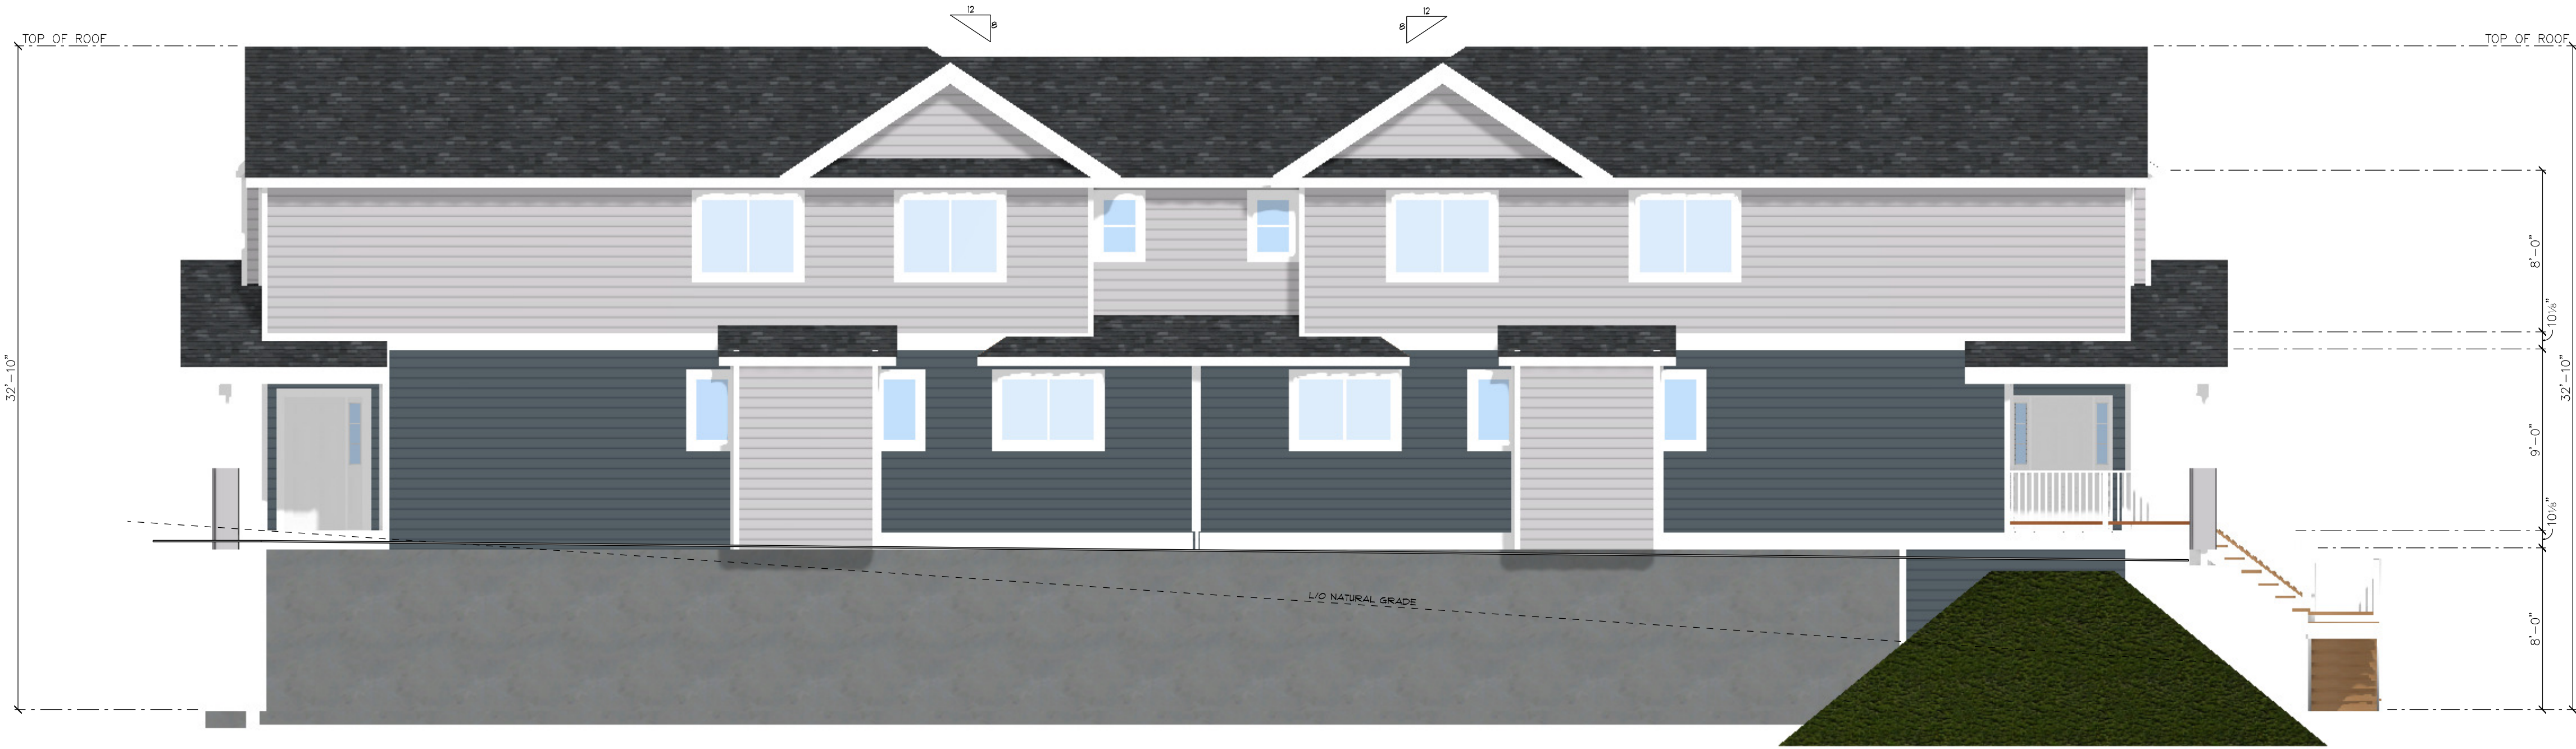

LEFT ELEVATION
3/16" TO 1'-0" SCALE

DISCLAIMER:
WHILE RC DRAFTING AND DESIGN SERVICES MAKES EVERY EFFORT TO PROVIDE ACCURATE DRAWINGS, IT IS THE RESPONSIBILITY OF THE HOME OWNER/CONTRACTOR TO CHECK ALL DIMENSIONS AND COMPLIANCE TO LOCAL AND NATIONAL BUILDING CODES.

REVISIONS:

SQUARE FOOTAGE:
UPPER: 910 SQ. FT. PER UNIT
LOWER: 875 SQ. FT. PER UNIT
TOTAL AREA: 225 SQ. FT.
GARAGE: 435 SQ. FT. PER UNIT
COMMON AREA: 1,040 SQ. FT.

RECEIVED
DP1383
2025-MAR-19
Current Planning

PROJECT: 480 MACHLEARY 4-UNIT BUILDING
DRAWING: ELEVATIONS II
CONTRACTOR:
REFERENCE #: D24045
DRAWN BY: R.C.
DATE: 03 11 25

RC DRAFTING
& design services

CELL: (780) 228-5931, E-MAIL: RUSSELLC@RCDRAFTING.NET