


EAST ELEVATION
1/4" = 1'-0"

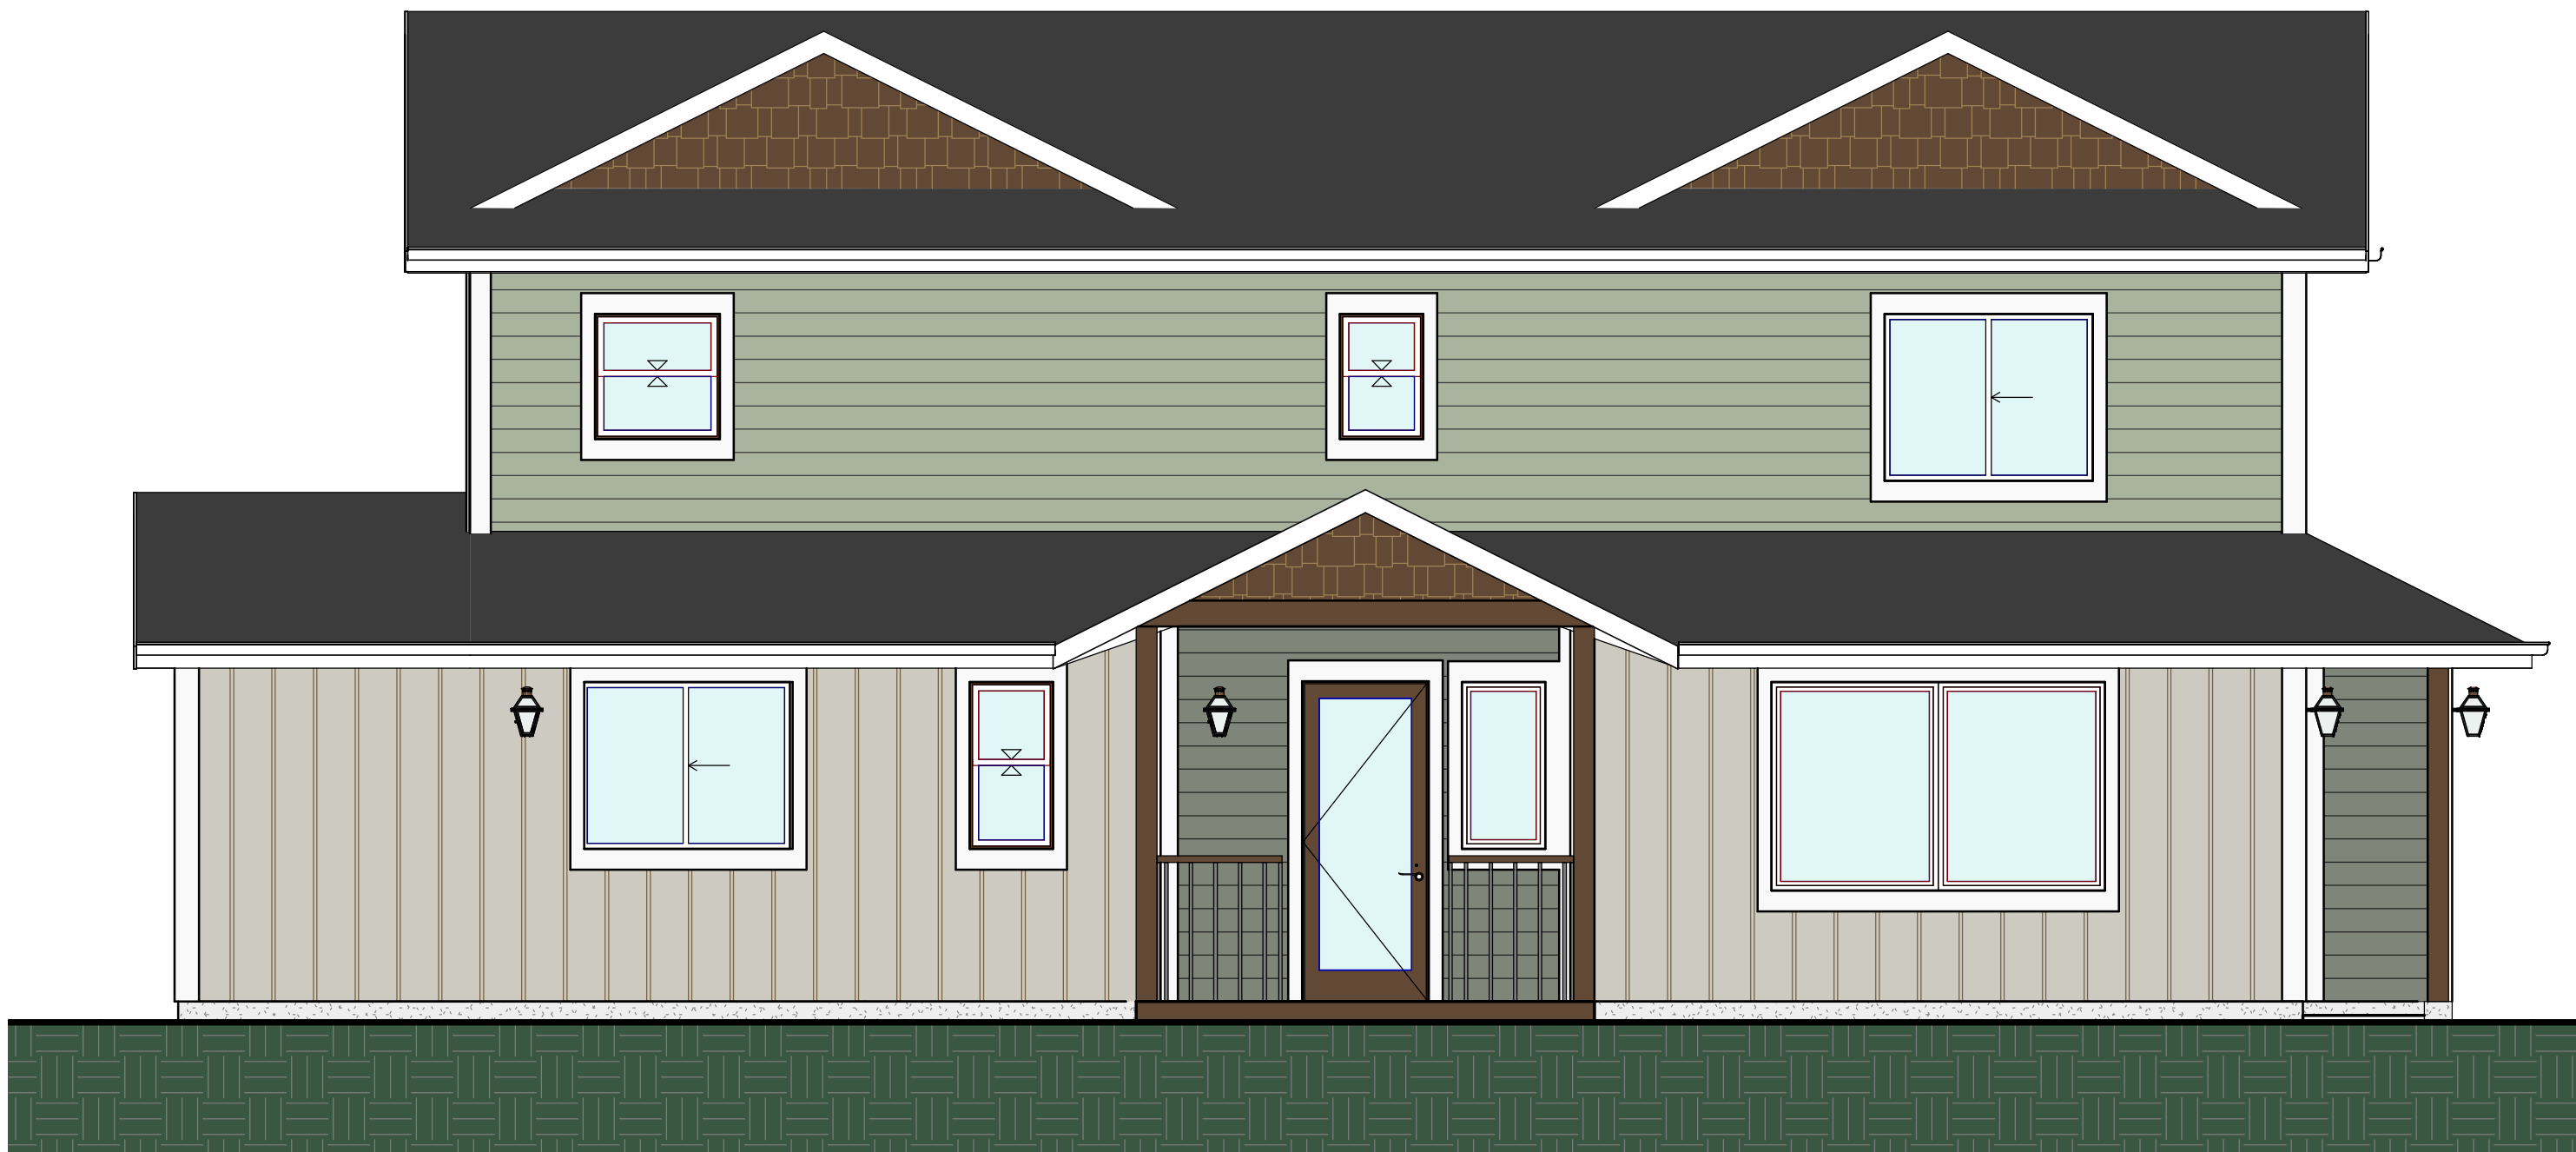


NORTH ELEVATION
1/4" = 1'-0"



SOUTH ELEVATION
1/4" = 1'-0"



WEST ELEVATION
1/4" = 1'-0"

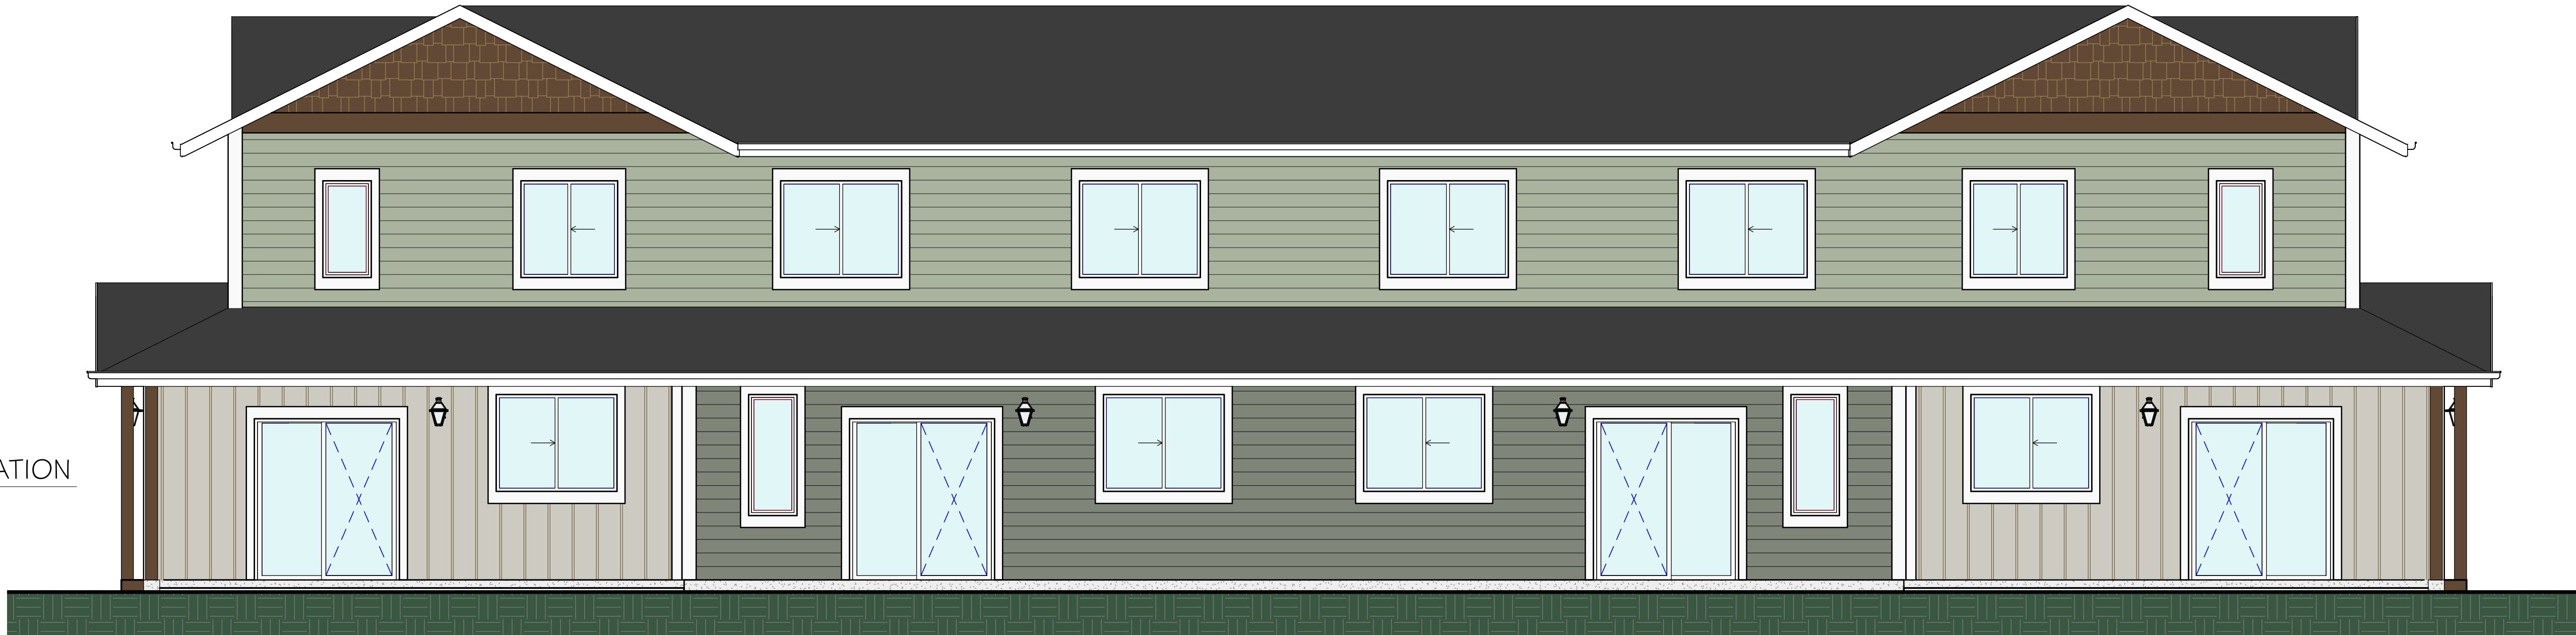

Revisions

© Copyright reserved. As instruments of service, these plans and designs are and at all times remain the property of Anderson Greenplan Ltd. To be used once for the project shown and may not be reproduced without written permission.

RECEIVED
DP1385
2025-JUL-09
Current Planning

952 WENTWORTH
DEVELOPMENT PERMIT

Greenplan
1655 Cedar Road
Nanaimo, B.C.
(250) 722-3456
www.greenplan.ca
info@greenplan.ca

Designed	Drawn	Checked
	JL	

Date: 02/24/2025


Project: 24102

Drawing #: 24102-0224-71

Scale: 1/4" = 1'-0"

Sheet Title: ELEVATIONS

Sheet #: A2

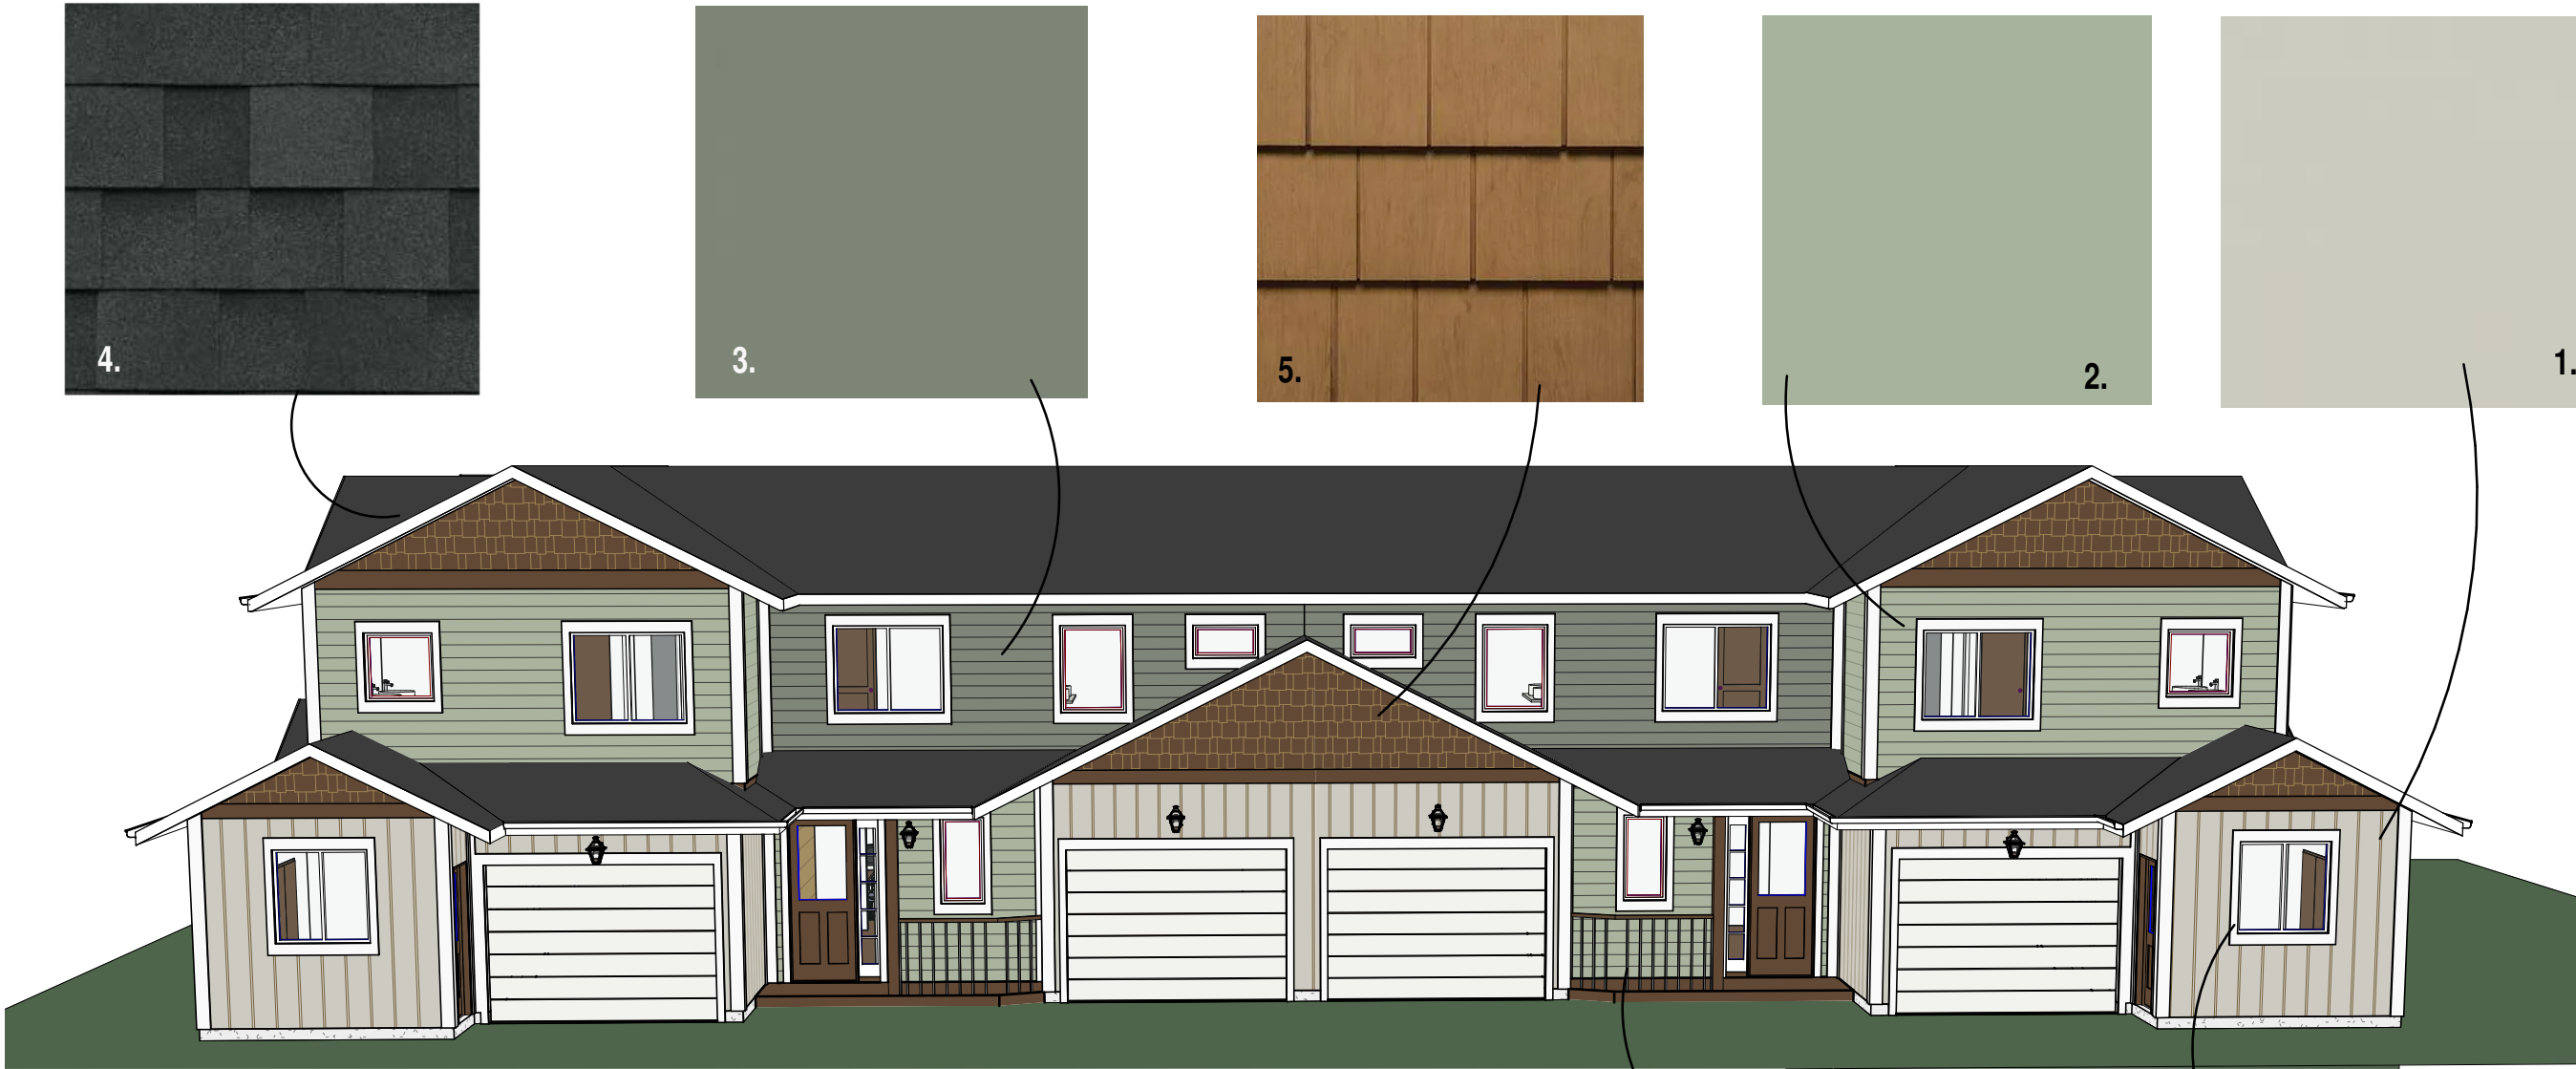

- 1. Board and Batten Siding - Clay
Kaycan – "Clay" - <https://www.kaycan.com/ideas-and-inspiration/all-colors/clay/>
- 2. Horizontal lap style - Willow Green
Kaycan - "Willow Green" - <https://www.kaycan.com/ideas-and-inspiration/all-colors/willow-green/>
- 3. Horizontal lap style - Evergreen
Kaycan – "Evergreen" - <https://www.kaycan.com/ideas-and-inspiration/all-colors/evergreen/>
- 4. Roofing Finish – Asphalt
IKO Cambridge - Duel Black - <https://www.iko.com/na/document-library/cambridge-collection-brochure-en.pdf>
- 5. Gable End Shingles – Cedar
Kaycan "Cedar Blend" - <https://www.kaycan.com/product/polymeric/polymeric-shakes/cedar-impressions-single-7-straight-edge-perfection-shingles/>
- 6. Soffits and downspouts - White
Window and door trim - White - 6" wide on top and bottom, 4" wide on sides
Corner Trim - White - 6" wide
Barge boards and gutters - White
- 7. Railings and Spindles - Black

EAST PERSPECTIVE - MATERIAL BOARD

RECEIVED
DP1385
2025-JUL-09
Current Planning

Revisions

© Copyright reserved. As instruments of service, these plans and designs are and at all times remain the property of Anderson Greenplan Ltd. To be used once for the project shown and may not be reproduced without written permission.

952 WENTWORTH
DEVELOPMENT
PERMIT



1665 Cedar Road
Nanaimo, B.C.
(250) 722-3456
www.greenplan.ca
info@greenplan.ca

Designed	Drawn KA	Checked
----------	-------------	---------

Date
06/27/2025

Project
24102

Drawing #
24102-0627-61

Scale

Sheet Title
MATERIAL/SAMPLE BOARD

Sheet #
A-MB