

1. COMMON SITE PLAN
Scale: $3/32" = 1'-0"$

NOTE:
1. DIMENSIONS WITHIN UNITS ARE TYPICAL UNLESS NOTED OTHERWISE

FRONTIER

LEGAL DESCRIPTION

TBD

SITE ADDRESS:

118,112,108,102 Haliburton Street
Nanaimo, BC

PARKADE

SCALE
3/32" = 1'-0"

DRAWN BY JC
CHECKED BY MTHA


ISSUED FOR DP SUBMISSION
DATE 2025-06-13

REV # DESCRIPTION

RECEIVED
DP1389
2025-JUL-16
Current Planning

SHEET NUMBER

A-2.0

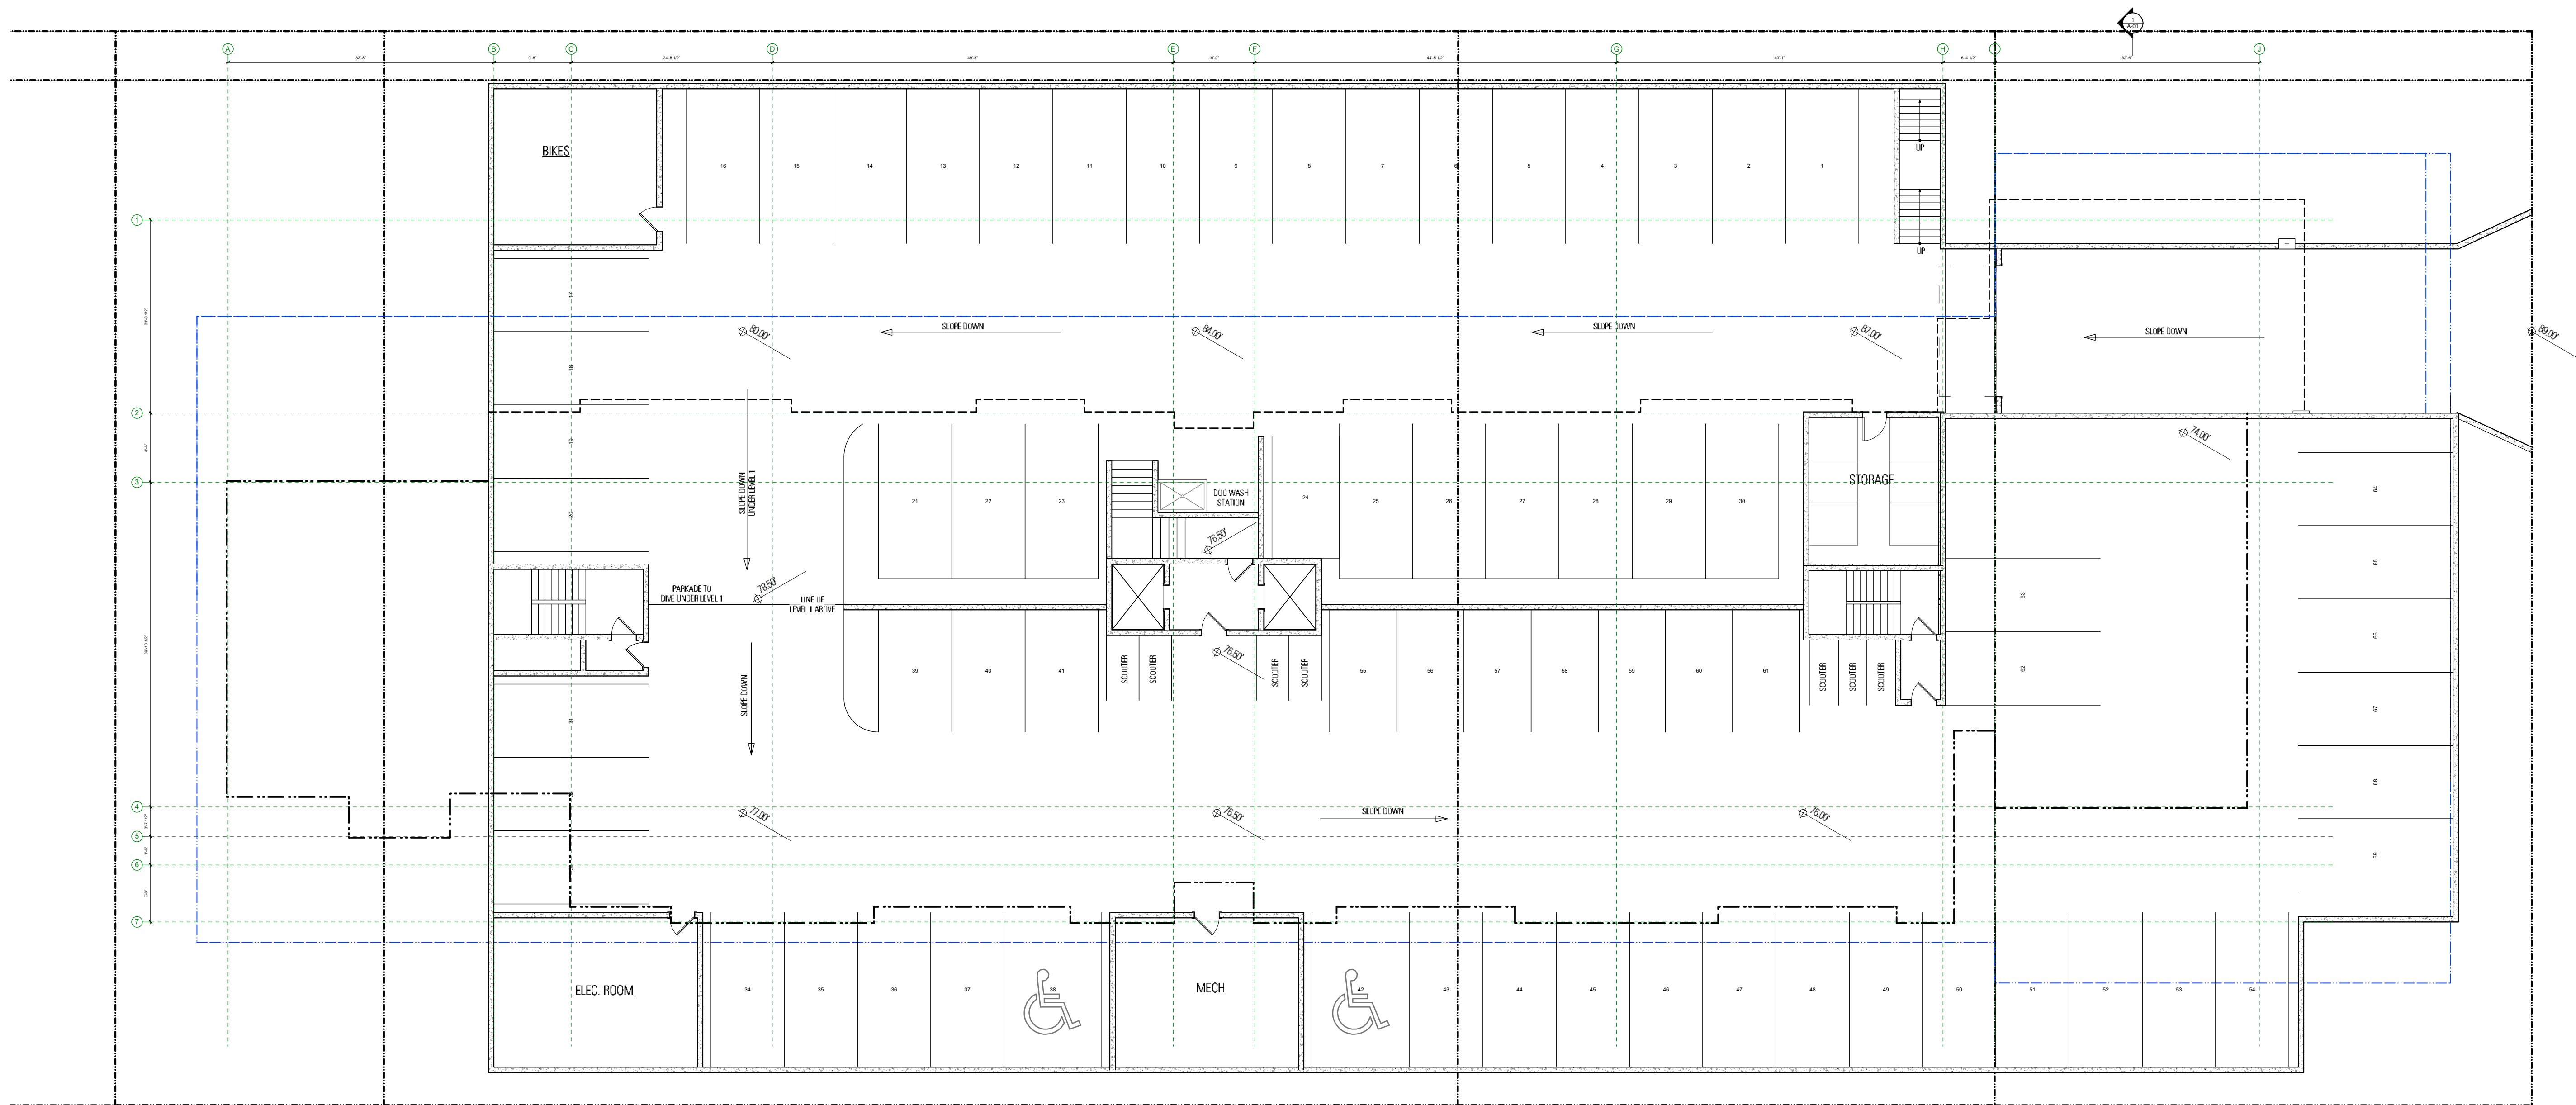

1 PARKADE
Scale: 3/32" = 1'-0"

NOTE:
1. DIMENSIONS WITHIN UNITS ARE TYPICAL UNLESS NOTED OTHERWISE