

EXTERIOR MATERIALS & COLORS

CODE	COLOR	MATERIAL
1		CEMENT COMPOSITE SIDING EVENING BLUE
2		CEMENT COMPOSITE SIDING CHARCOAL / RICH ESPRESSO
3		CEMENT COMPOSITE SIDING ARCTIC WHITE
4		8" HARDIE PLANK SIDING SLATE GRAY
6		VENEER BRICK GRAY / BROWN BRICK
7		BLACK ALUMINUM RAILING
8		BLACK VINYL WINDOWS/DOORS




EAST ELEVATION BUILDING A

RECEIVED
DP1390
2025-JUL-04
Current Planning

NOTES

This drawing as an instrument of service is the property of DARYOUSH FIRDOUZI Architecture Inc. Architect - Planner and may not be reproduced without their permission and unless the reproduction carries their name. All drawings and other information shown on the drawing are for use on the specified project only and shall not be used otherwise without written permission of this office.

Written dimensions shall have precedence over scaled dimensions. Contractors shall verify and be responsible for all dimensions and conditions on the job and this office shall be informed of any variations from dimensions and conditions shown on the drawing. Shop drawings shall be submitted to this office for approval before proceeding with fabrication.

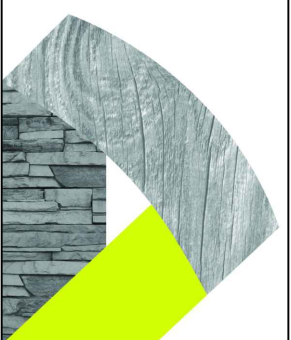

D-ARCHITECTURE
6377 ICARUS DRIVE, NANAIMO, BC V9V 1N4
T: 250-933-1991, E: FIRDOUZI@BHAW.CA
DARYOUSH FIRDOUZI ARCHITECTURE INC.

ARCHITECT SEAL

CONSULTANT LOGO

CONSULTANT SEAL

SCALE 1/8" = 1'-0"
DRAWN
CHECKED
DATE 23 MAY 25



PROJECT BOZD 5360 BERGEN OP-ZOOM DR. NANAIMO, BC

CLIENT DISTRICT DISTRICT DEVELOPMENTS CORP C/O.
PROJECT NO. 2285

SHEET TITLE ELEVATIONS PRELIMINARY BUILDING A
--

SHEET NO. A3.1a
REVISION

EXTERIOR MATERIALS & COLORS

  CODE	COLOR	MATERIAL
1		CEMENT COMPOSITE SIDING EVENING BLUE
2		CEMENT COMPOSITE SIDING CHARCOAL / RICH ESPRESSO
3		CEMENT COMPOSITE SIDING ARCTIC WHITE
4		8" HARDIE PLANK SIDING SLATE GRAY
6		VENEER BRICK GRAY / BROWN BRICK
7		BLACK ALUMINUM RAILING
8		BLACK VINYL WINDOWS/DOORS




WEST ELEVATION BUILDING A

RECEIVED
DP1390
2025-JUL-04
Current Planning

NOTES

This drawing as an instrument of service is the property of DARYOUSH FIRDOUZI Architecture Inc. Architect - Planner and may not be reproduced without their permission and unless the reproduction carries their name. All drawings and other information shown on the drawing are for use on the specified project only and shall not be used otherwise without written permission of this office.

Written dimensions shall have precedence over scaled dimensions. Contractors shall verify and be responsible for all dimensions and conditions on the job and this office shall be informed of any variations from dimensions and conditions shown on the drawing. Shop drawings shall be submitted to this office for approval before proceeding with fabrication.

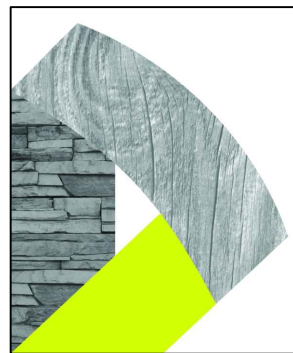

D-ARCHITECTURE
6377 ICARUS DRIVE, NANAIMO, BC V9V 1N4
T: 250-933-1991, E: FIRDOUZI@BHAW.CA
DARYOUSH FIRDOUZI ARCHITECTURE INC.

ARCHITECT SEAL

CONSULTANT LOGO

CONSULTANT SEAL

SCALE
1/8" = 1'-0"
DRAWN
CHECKED
DATE
23 MAY 25

PROJECT
BOZD
5360 BERGEN OP-ZOOM DR.
NANAIMO, BC


CLIENT
DISTRICT
DISTRICT DEVELOPMENTS CORP C/O.
PROJECT NO.
2285

SHEET TITLE
ELEVATIONS
PRELIMINARY
BUILDING A


SHEET NO.
A3.2a
REVISION

EXTERIOR MATERIALS & COLORS

CODE	COLOR	MATERIAL
1		CEMENT COMPOSITE SIDING EVENING BLUE
2		CEMENT COMPOSITE SIDING CHARCOAL / RICH ESPRESSO
3		CEMENT COMPOSITE SIDING ARCTIC WHITE
4		8" HARDIE PLANK SIDING SLATE GRAY
6		VENEER BRICK GRAY / BROWN BRICK
7		BLACK ALUMINUM RAILING
8		BLACK VINYL WINDOWS/DOORS

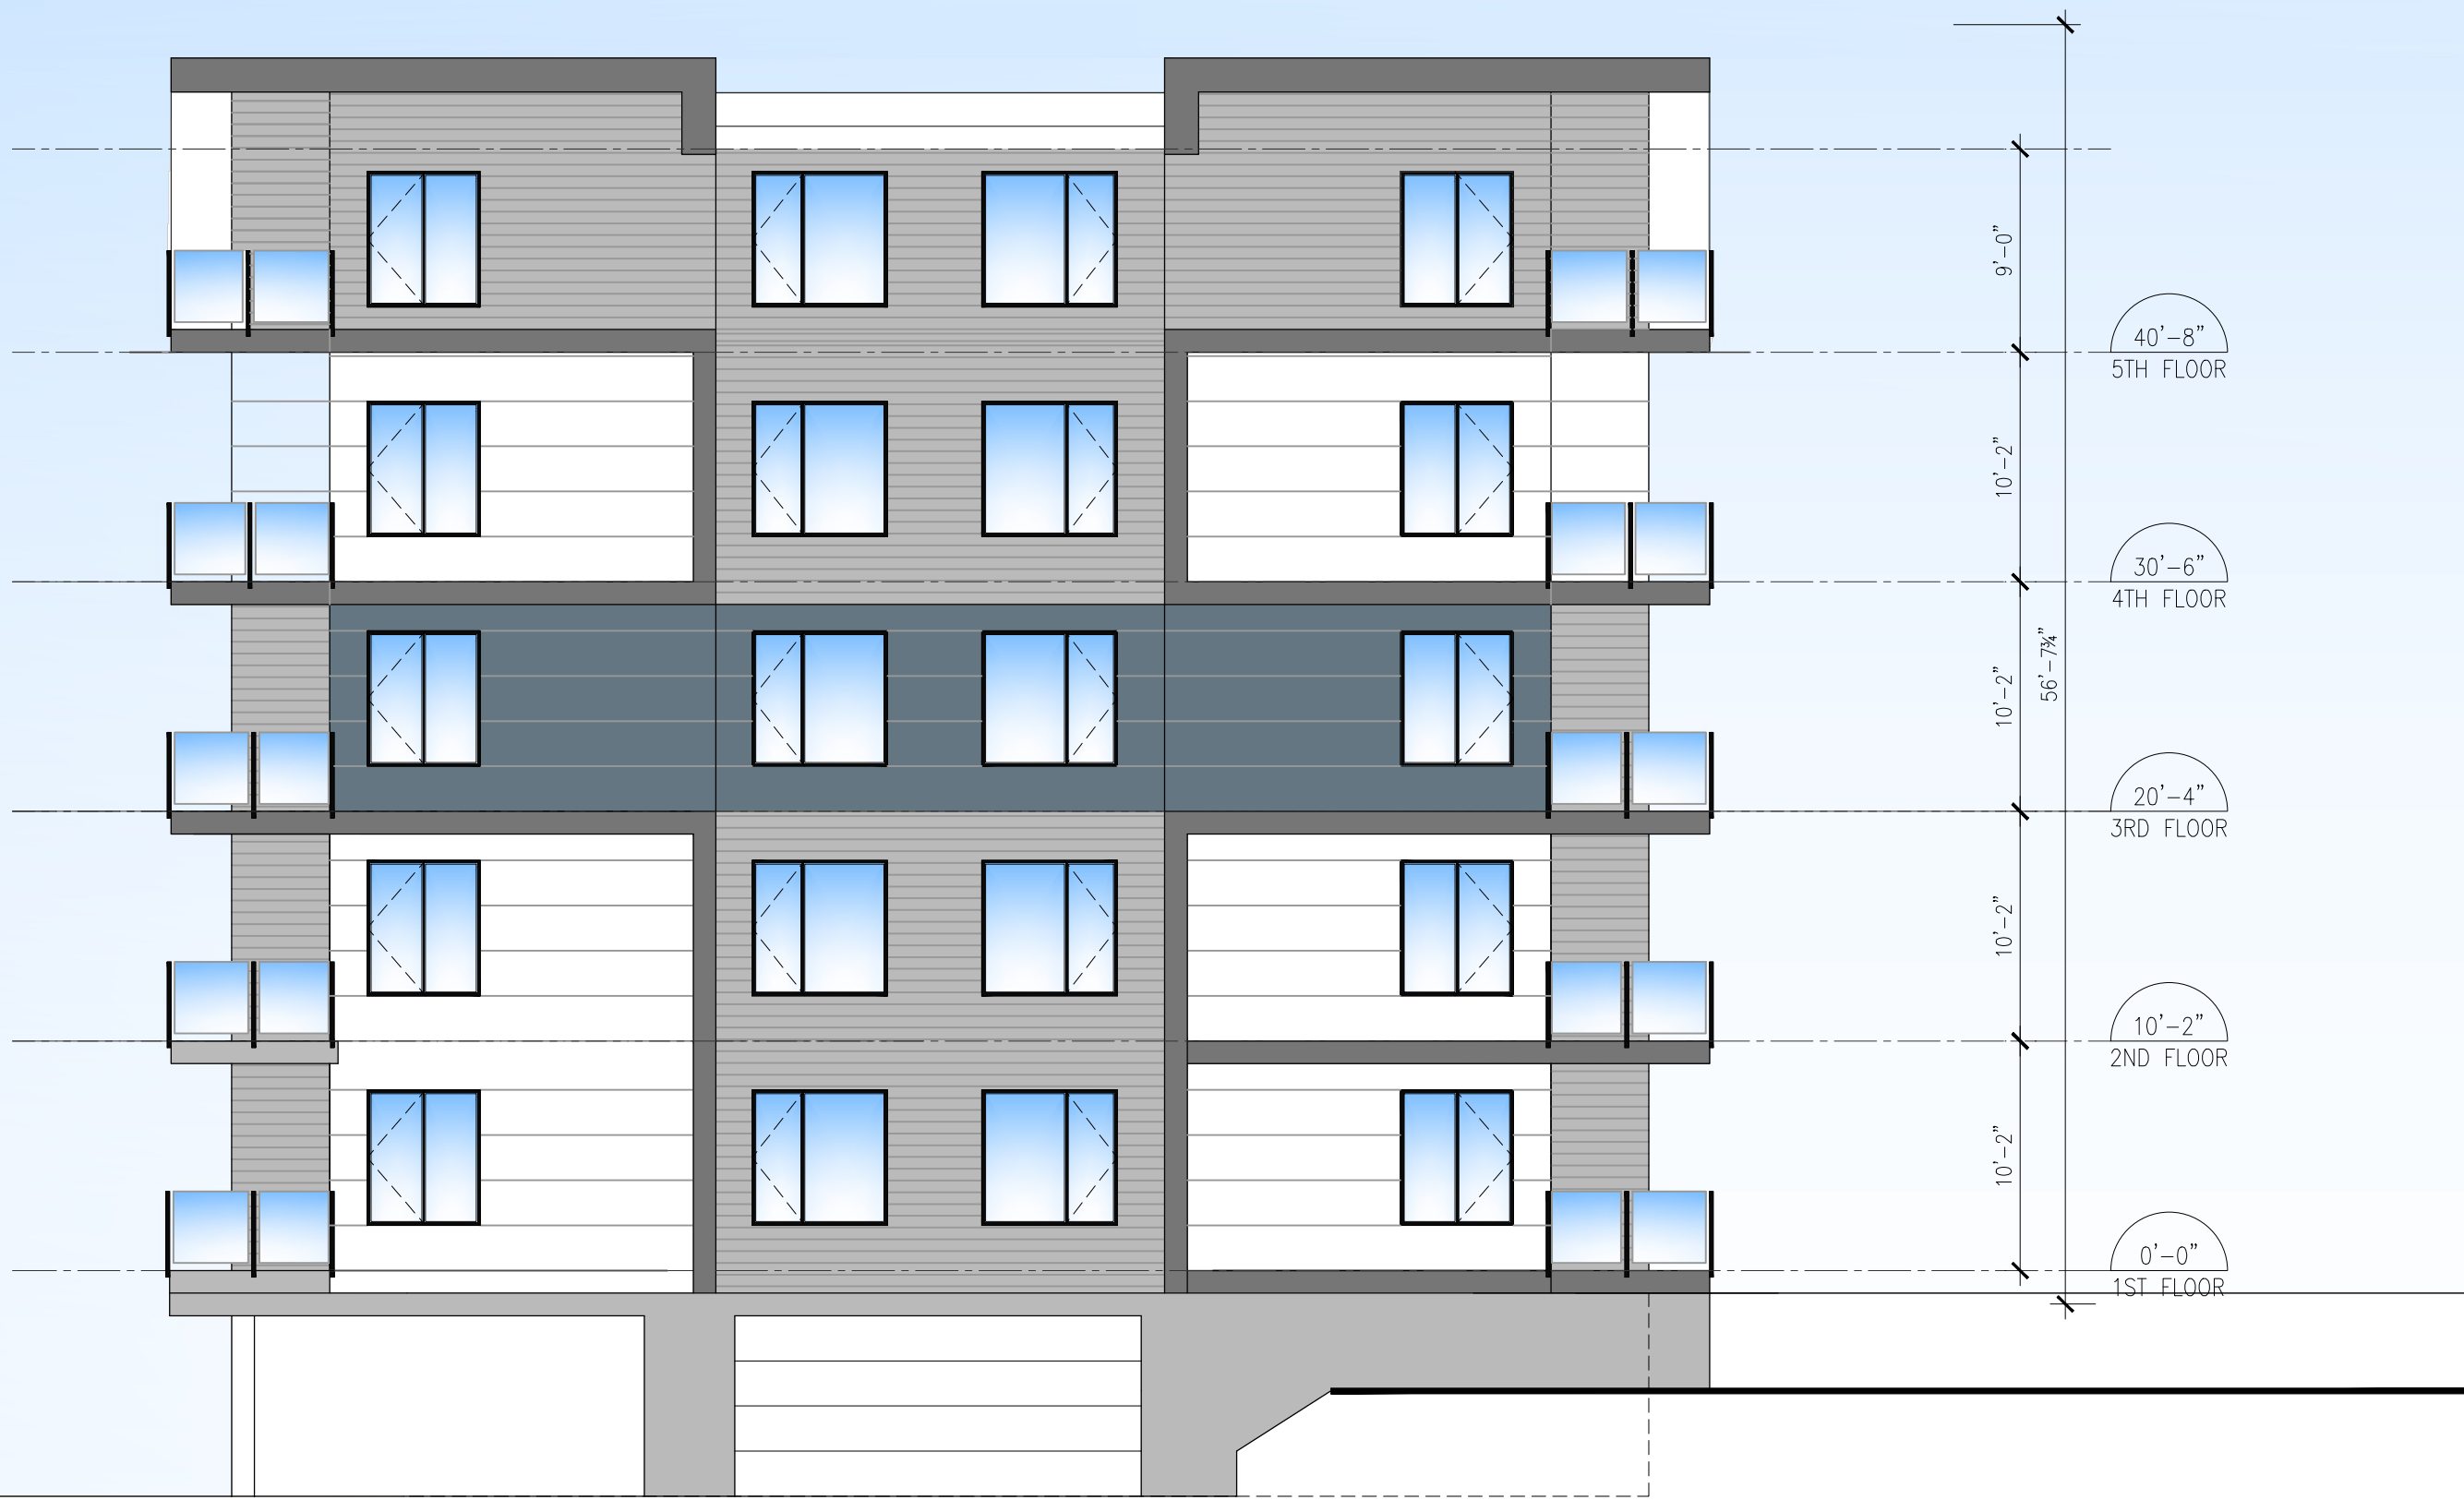

EAST ELEVATION BUILDING A

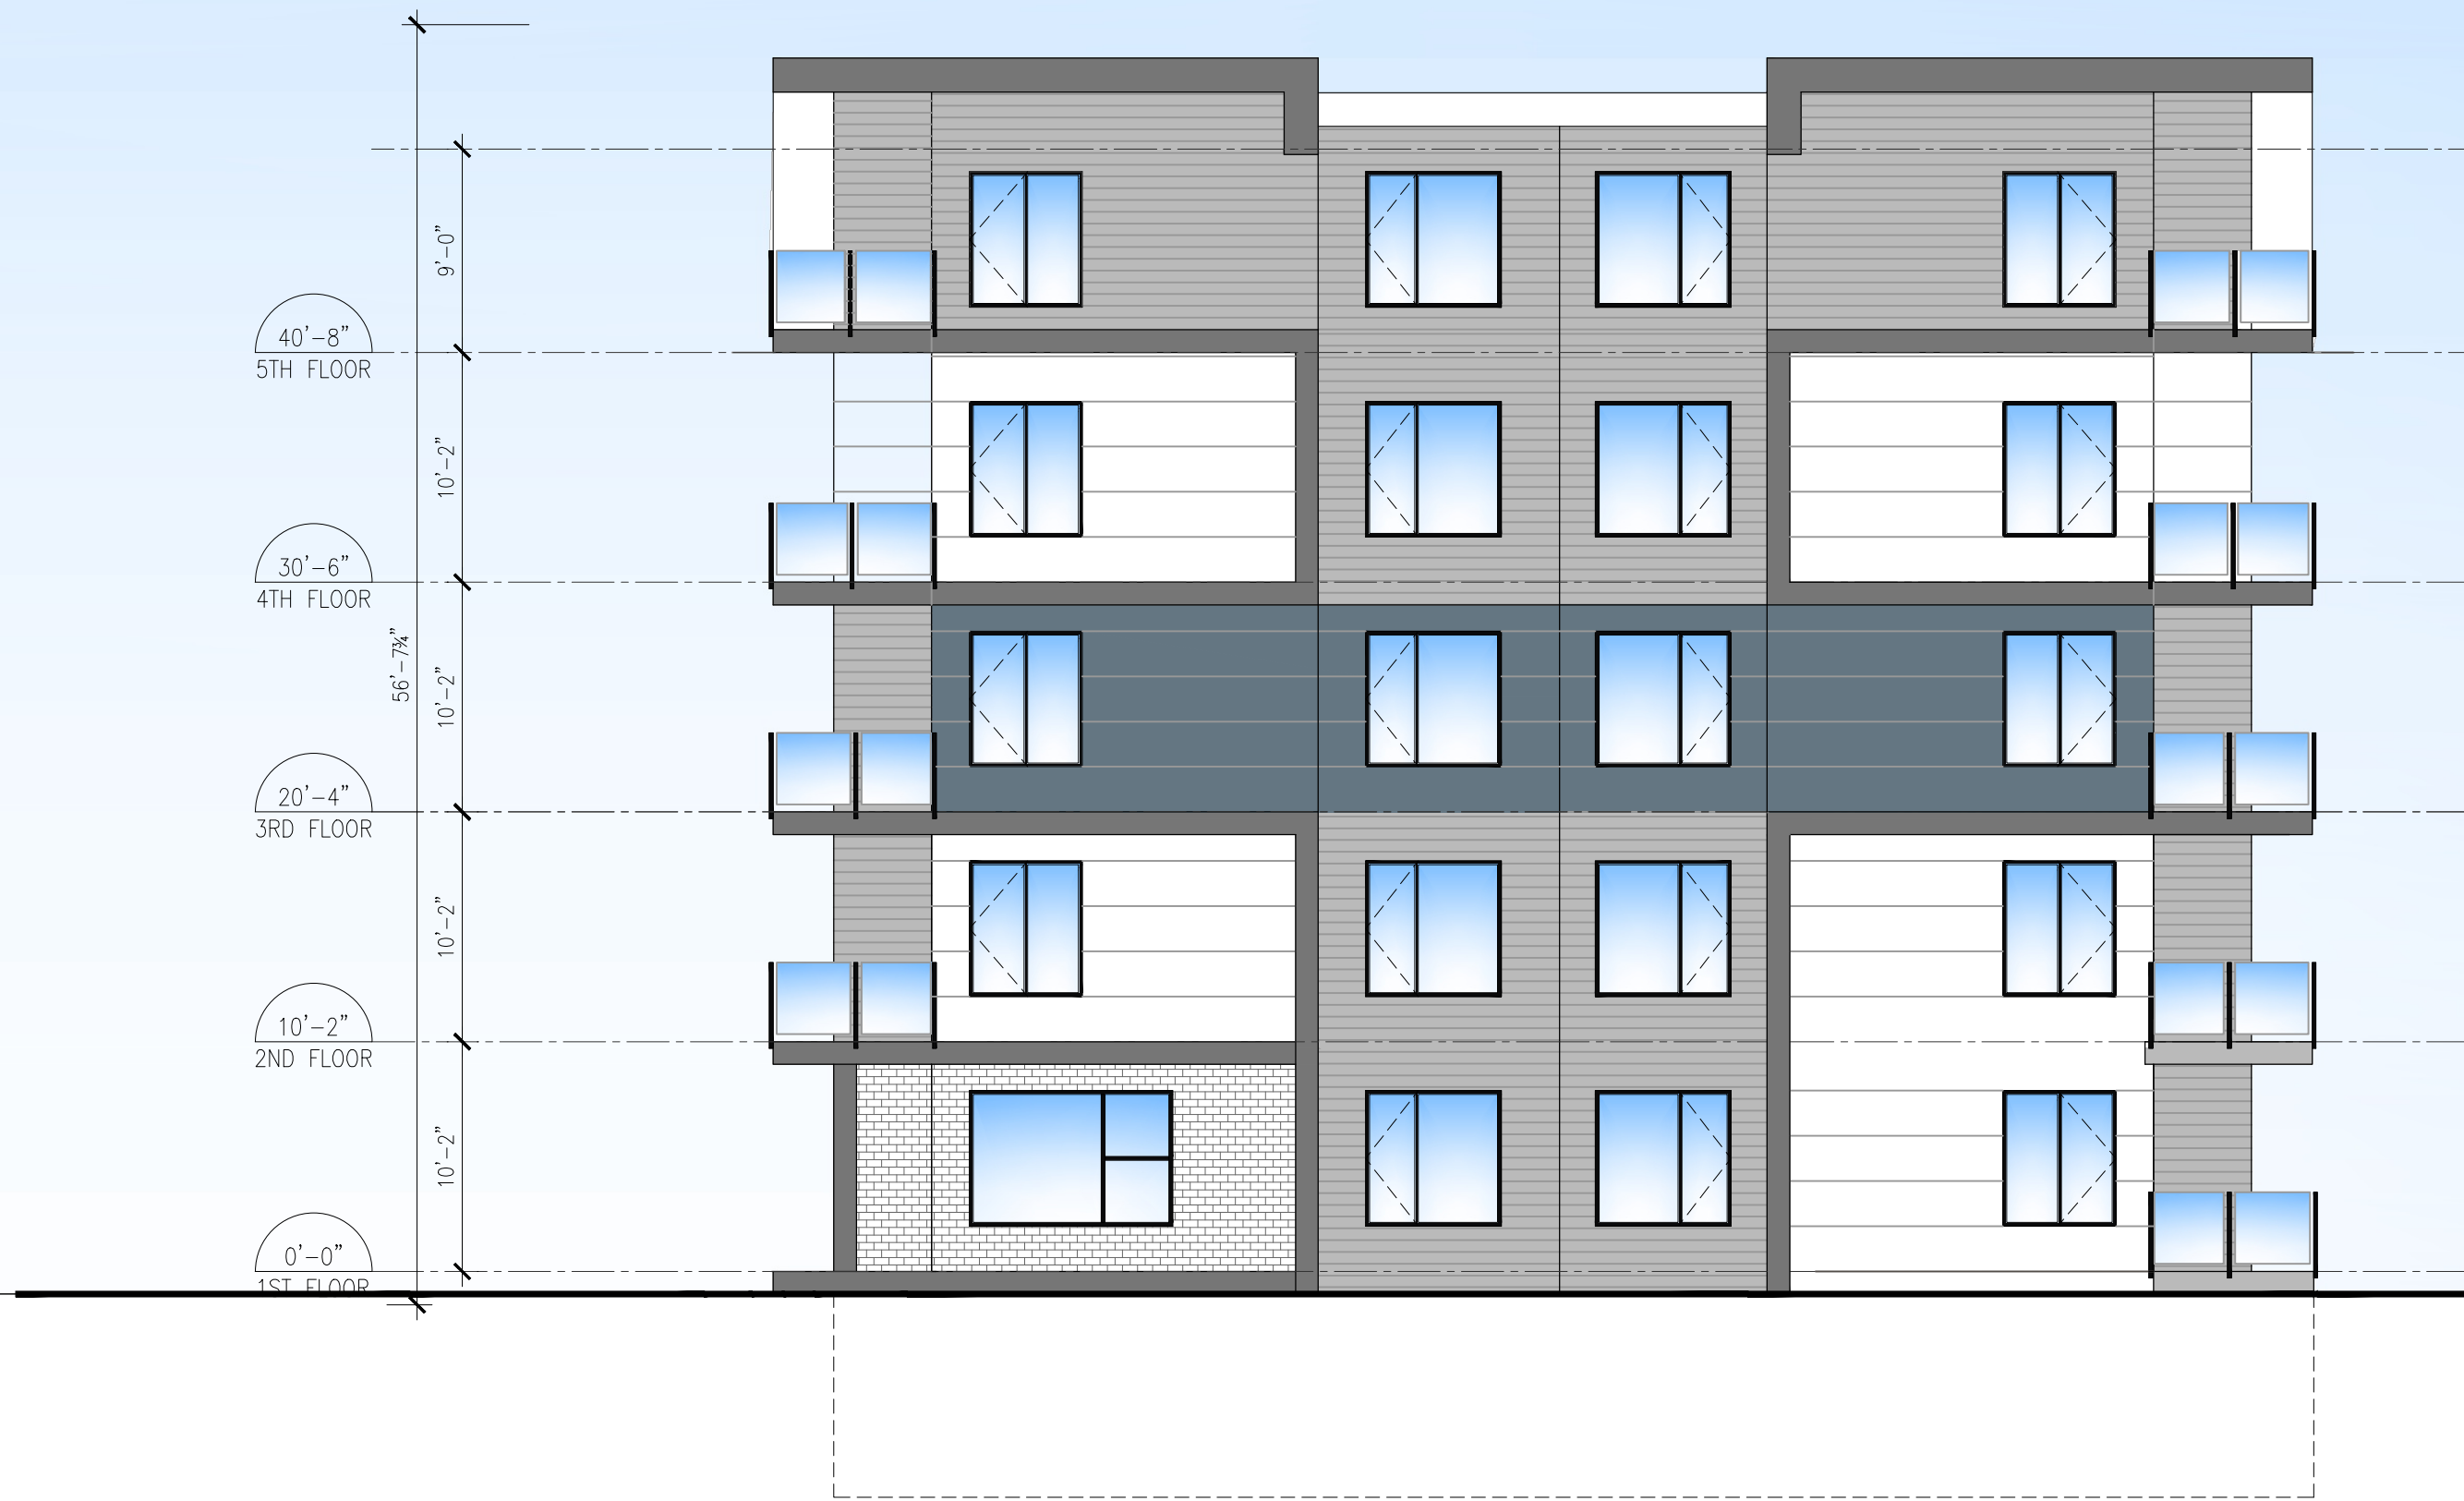


WEST ELEVATION BUILDING A

RECEIVED
DP1390
2025-JUL-04
Current Planning

NOTES

This drawing as an instrument of service is the property of DARYOUSH FIRDOUZI Architecture Inc. Architect - Planner and may not be reproduced without their permission and unless the reproduction carries their name. All drawings and other information shown on the drawing are for use on the specified project only and shall not be used otherwise without written permission of this office.

Written dimensions shall have precedence over scaled dimensions. Contractors shall verify and be responsible for all dimensions and conditions on the job and this office shall be informed of any variations from dimensions and conditions shown on the drawing. Shop drawings shall be submitted to this office for approval before proceeding with fabrication.

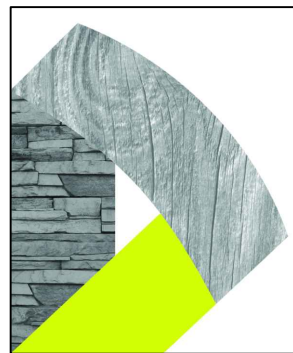

D-ARCHITECTURE
6377 ICARUS DRIVE, NANAIMO, BC V9V 1N4
T: 250-933-1991, E: FIRDOUZI@BHAW.CA
DARYOUSH FIRDOUZI ARCHITECTURE INC.

ARCHITECT SEAL

CONSULTANT LOGO

CONSULTANT SEAL

SCALE
1/8" = 1'-0"

DRAWN

CHECKED

DATE
23 MAY 25

PROJECT
BOZD
5360 BERGEN OP-ZOOM DR.
NANAIMO, BC

CLIENT
DISTRICT
DISTRICT DEVELOPMENTS CORP C/O.


PROJECT NO.
2285

SHEET TITLE
ELEVATIONS
PRELIMINARY
BUILDING A

SHEET NO.
A3.3a

REVISION

EXTERIOR MATERIALS & COLORS

 CODE	COLOR	MATERIAL
1		CEMENT COMPOSITE SIDING EVENING BLUE
2		CEMENT COMPOSITE SIDING CHARCOAL / RICH ESPRESSO
3		CEMENT COMPOSITE SIDING ARCTIC WHITE
4		8" HARDIE PLANK SIDING SLATE GRAY
6		veneer BRICK GRAY BRICK
7		BLACK ALUMINUM RAILING
8		BLACK VINYL WINDOWS/DOORS




EAST ELEVATION BUILDING B

RECEIVED
DP1390
2025-JUL-04
Current Planning

NOTES

This drawing as an instrument of service is the property of DARYOUSH FIRDOUZI Architecture Inc. Architect - Planner and may not be reproduced without their permission and unless the reproduction carries their name. All drawings and other information shown on the drawing are for use on the specified project only and shall not be used otherwise without written permission of this office.

Written dimensions shall have precedence over scaled dimensions. Contractors shall verify and be responsible for all dimensions and conditions on the job and this office shall be informed of any variations from dimensions and conditions shown on the drawing. Shop drawings shall be submitted to this office for approval before proceeding with fabrication.

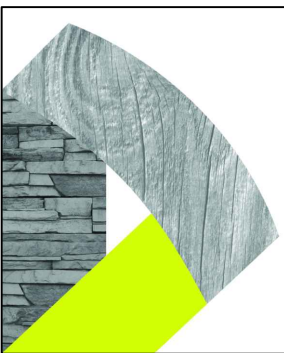

D-ARCHITECTURE
6377 ICARUS DRIVE, NANAIMO, BC V9V 1N4
T: 250-933-1991, E: FIRDOUZI@SHAW.CA
DARYOUSH FIRDOUZI ARCHITECTURE INC.

ARCHITECT SEAL

CONSULTANT LOGO

CONSULTANT SEAL

SCALE
1/8" = 1'-0"
DRAWN
CHECKED
DATE
23 MAY 25


PROJECT
BOZD
5360 BERGEN OP-ZOOM DR.
NANAIMO, BC

CLIENT
DISTRICT
DISTRICT DEVELOPMENTS CORP C/O.
PROJECT NO.
2285

SHEET TITLE
ELEVATIONS
PRELIMINARY
BUILDING B

SHEET NO.
A3.1
REVISION

EXTERIOR MATERIALS & COLORS

 CODE	COLOR	MATERIAL
1		CEMENT COMPOSITE SIDING EVENING BLUE
2		CEMENT COMPOSITE SIDING CHARCOAL / RICH ESPRESSO
3		CEMENT COMPOSITE SIDING ARCTIC WHITE
4		8" HARDIE PLANK SIDING SLATE GRAY
6		VENEER BRICK GRAY BRICK
7		BLACK ALUMINUM RAILING
8		BLACK VINYL WINDOWS/DOORS




WEST ELEVATION BUILDING B

RECEIVED
DP1390
2025-JUL-04
Current Planning

NOTES

This drawing as an instrument of service is the property of DARYOUSH FIRDOUZI Architecture Inc. Architect - Planner and may not be reproduced without their permission and unless the reproduction carries their name. All designs and other information shown on the drawing are for use on the specified project only and shall not be used otherwise without written permission of this office.

Written dimensions shall have precedence over scaled dimensions. Contractors shall verify and be responsible for all dimensions and conditions on the job and this office shall be informed of any variations from dimensions and conditions shown on the drawing. Shop drawings shall be submitted to this office for approval before proceeding with fabrication.

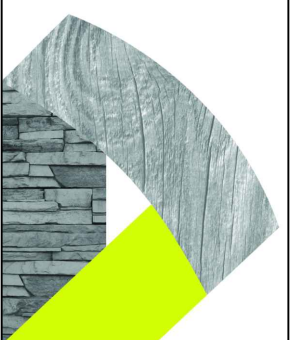

D-ARCHITECTURE
6377 ICARUS DRIVE, NANAIMO, BC V9V 1N4
T: 250-933-1991, E: FIRDOUZI@SHAW.CA
DARYOUSH FIRDOUZI ARCHITECTURE INC.

ARCHITECT SEAL

CONSULTANT LOGO

CONSULTANT SEAL

SCALE 1/8" = 1'-0"
DRAWN
CHECKED
DATE 23 MAY 25


PROJECT BOZD 5360 BERGEN OP-ZOOM DR. NANAIMO, BC


CLIENT DISTRICT DISTRICT DEVELOPMENTS CORP C/O.
PROJECT NO. 2285

SHEET TITLE ELEVATIONS PRELIMINARY BUILDING B
--

SHEET NO. A3.2
REVISION

EXTERIOR MATERIALS & COLORS

 CODE	COLOR	MATERIAL
1		CEMENT COMPOSITE SIDING EVENING BLUE
2		CEMENT COMPOSITE SIDING CHARCOAL / RICH ESPRESSO
3		CEMENT COMPOSITE SIDING ARCTIC WHITE
4		8" HARDIE PLANK SIDING SLATE GRAY
6		VENEER BRICK GRAY BRICK
7		BLACK ALUMINUM RAILING
8		BLACK VINYL WINDOWS/DOORS

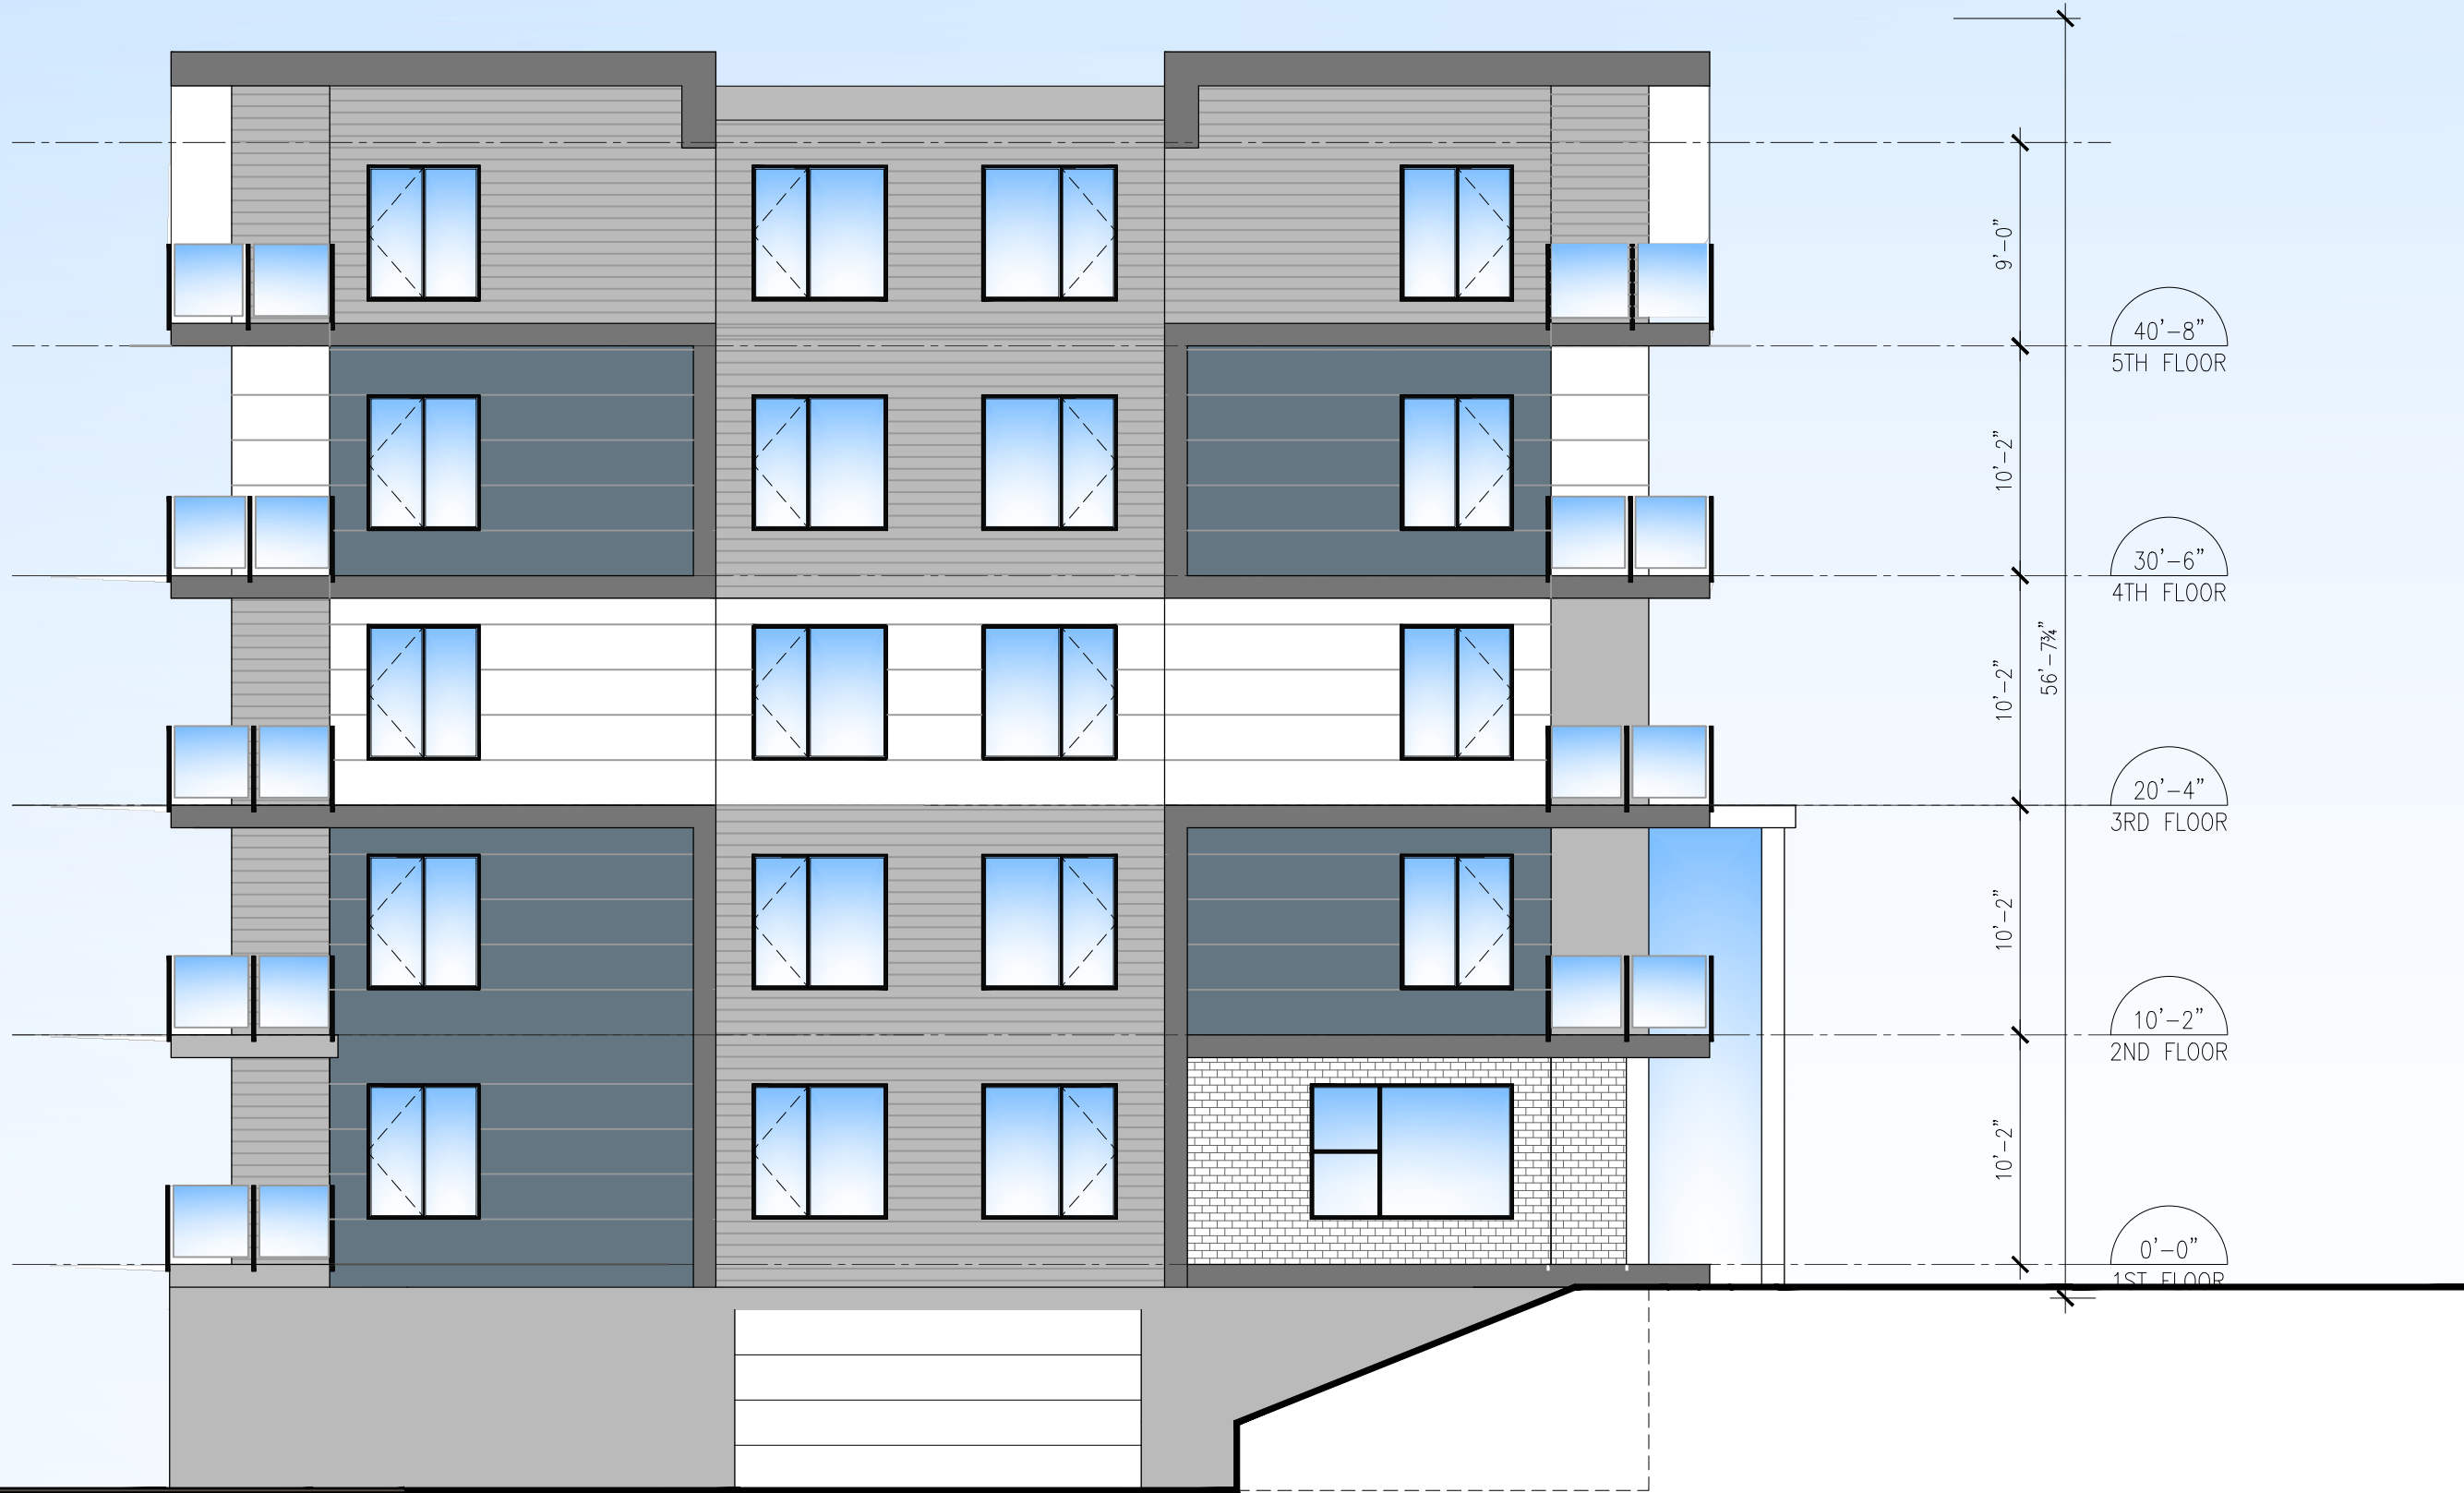

NORTH ELEVATION BUILDING B




SOUTH ELEVATION BUILDING B

RECEIVED
DP1390
2025-JUL-04
Current Planning

NOTES

This drawing as an instrument of service is the property of DARYOUSH FIRDOUZI Architecture Inc. Architect - Planner and may not be reproduced without their permission and unless the reproduction carries their name. All drawings and other information shown on the drawing are for use on the specified project only and shall not be used otherwise without written permission of this office.

Written dimensions shall have precedence over scaled dimensions. Contractors shall verify and be responsible for all dimensions and conditions on the job and this office shall be informed of any variations from dimensions and conditions shown on the drawing. Shop drawings shall be submitted to this office for approval before proceeding with fabrication.

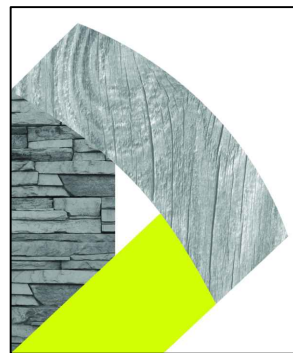

D-ARCHITECTURE
6377 ICARUS DRIVE, NANAIMO, BC V9V 1N4
T: 250-933-1991, E: FIRDOUZI@SHAW.CA
DARYOUSH FIRDOUZI ARCHITECTURE INC.

ARCHITECT SEAL

CONSULTANT LOGO

CONSULTANT SEAL

SCALE
1/8" = 1'-0"
DRAWN
CHECKED
DATE
23 MAY 25

PROJECT
BOZD
5360 BERGEN OP-ZOOM DR.
NANAIMO, BC

CLIENT
DISTRICT
DISTRICT DEVELOPMENTS CORP C/O.
PROJECT NO.
2285

SHEET TITLE
ELEVATIONS
PRELIMINARY
BUILDING B

SHEET NO.

A3.3

REVISION