
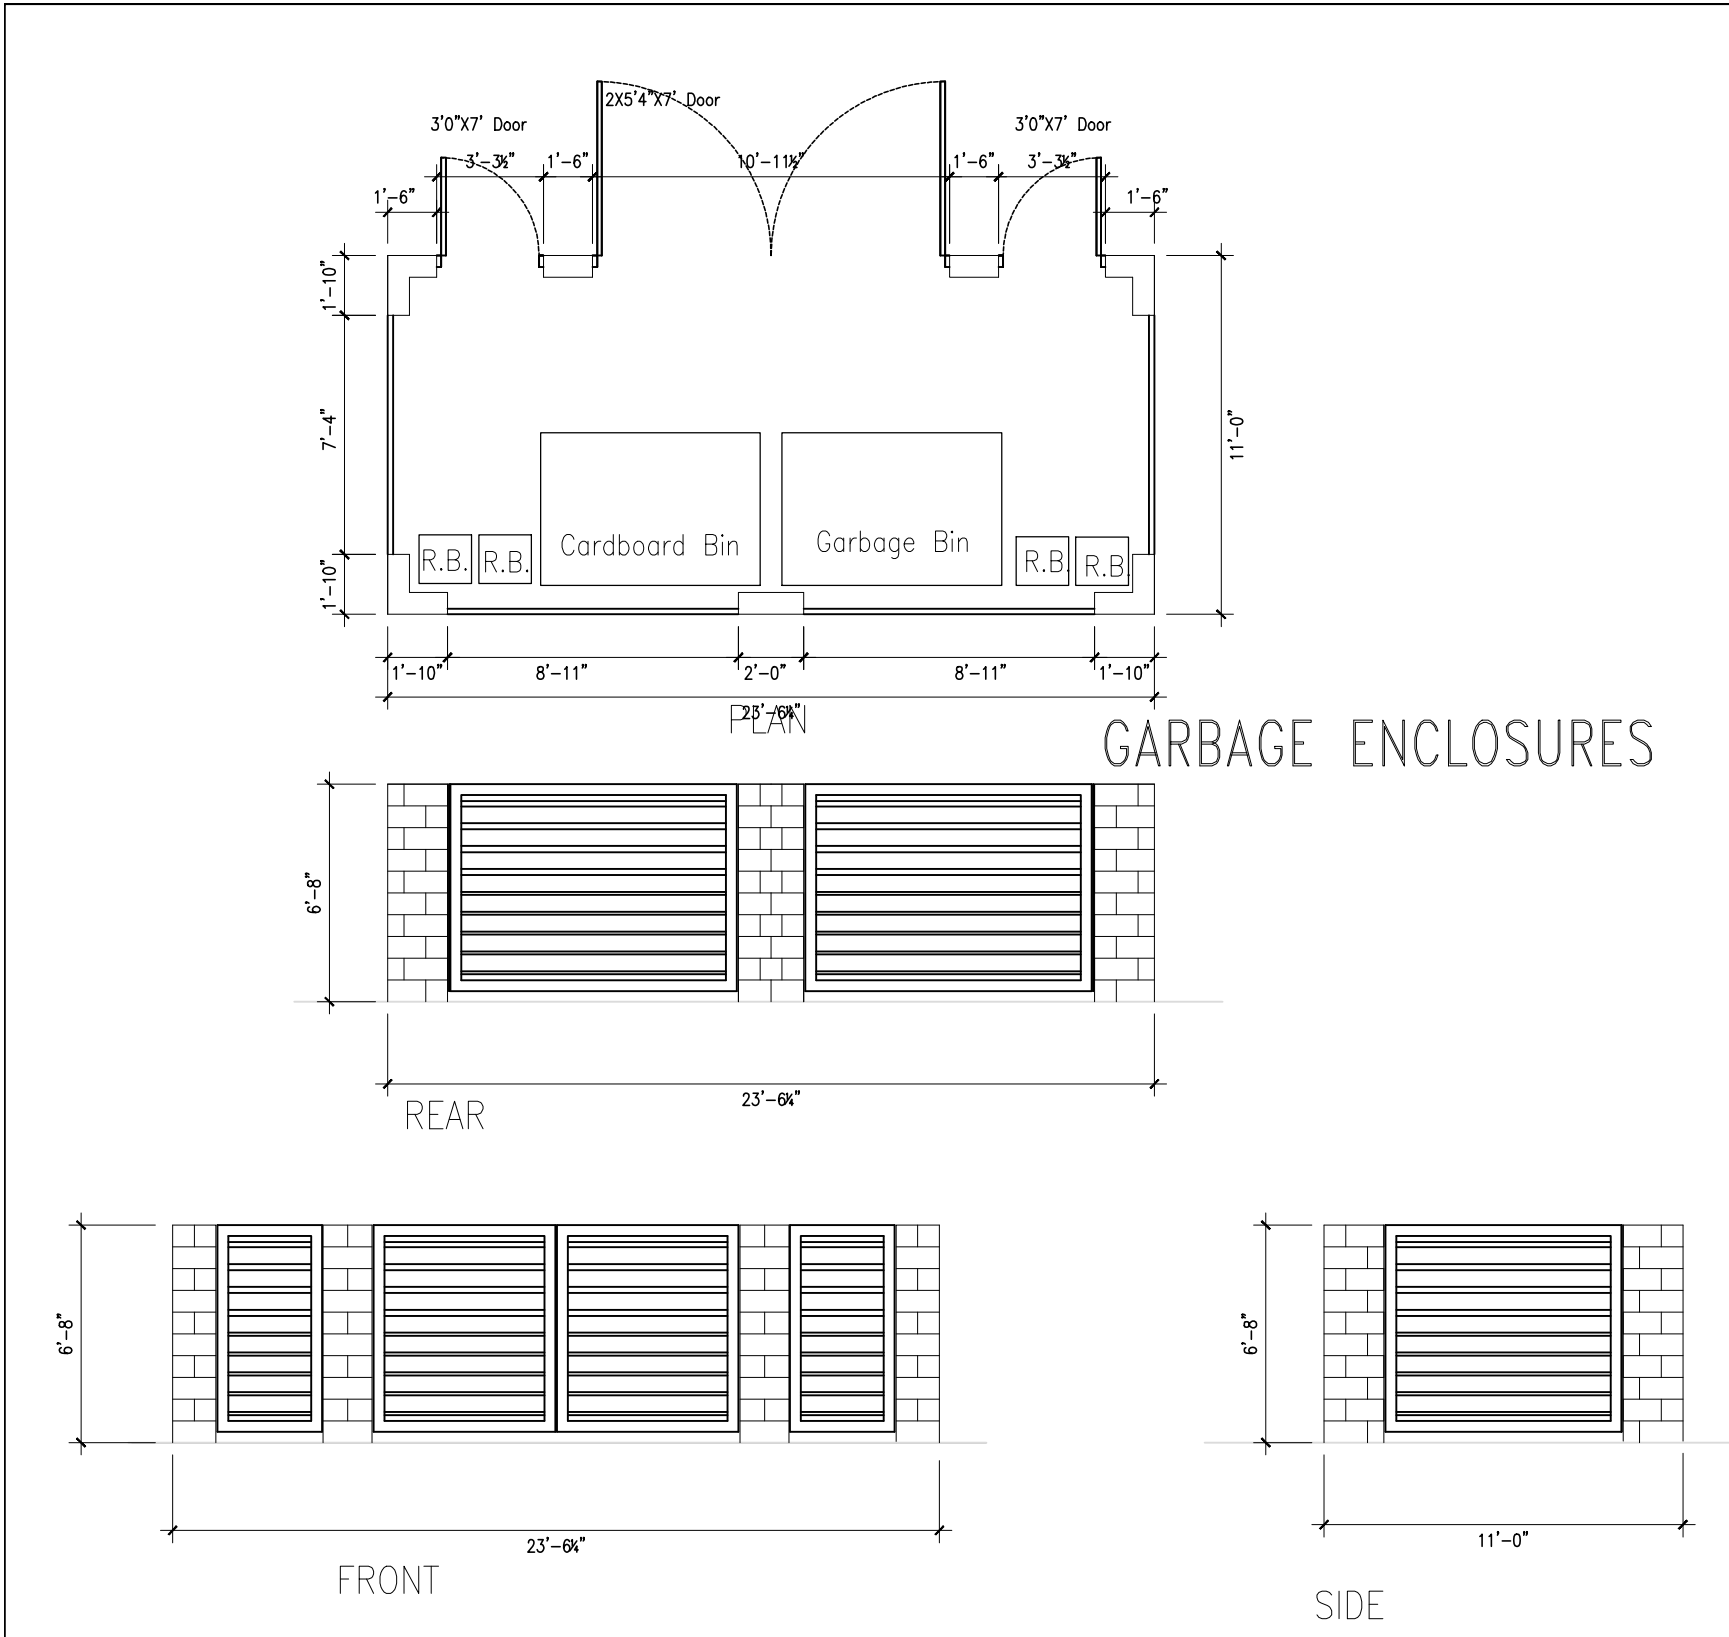


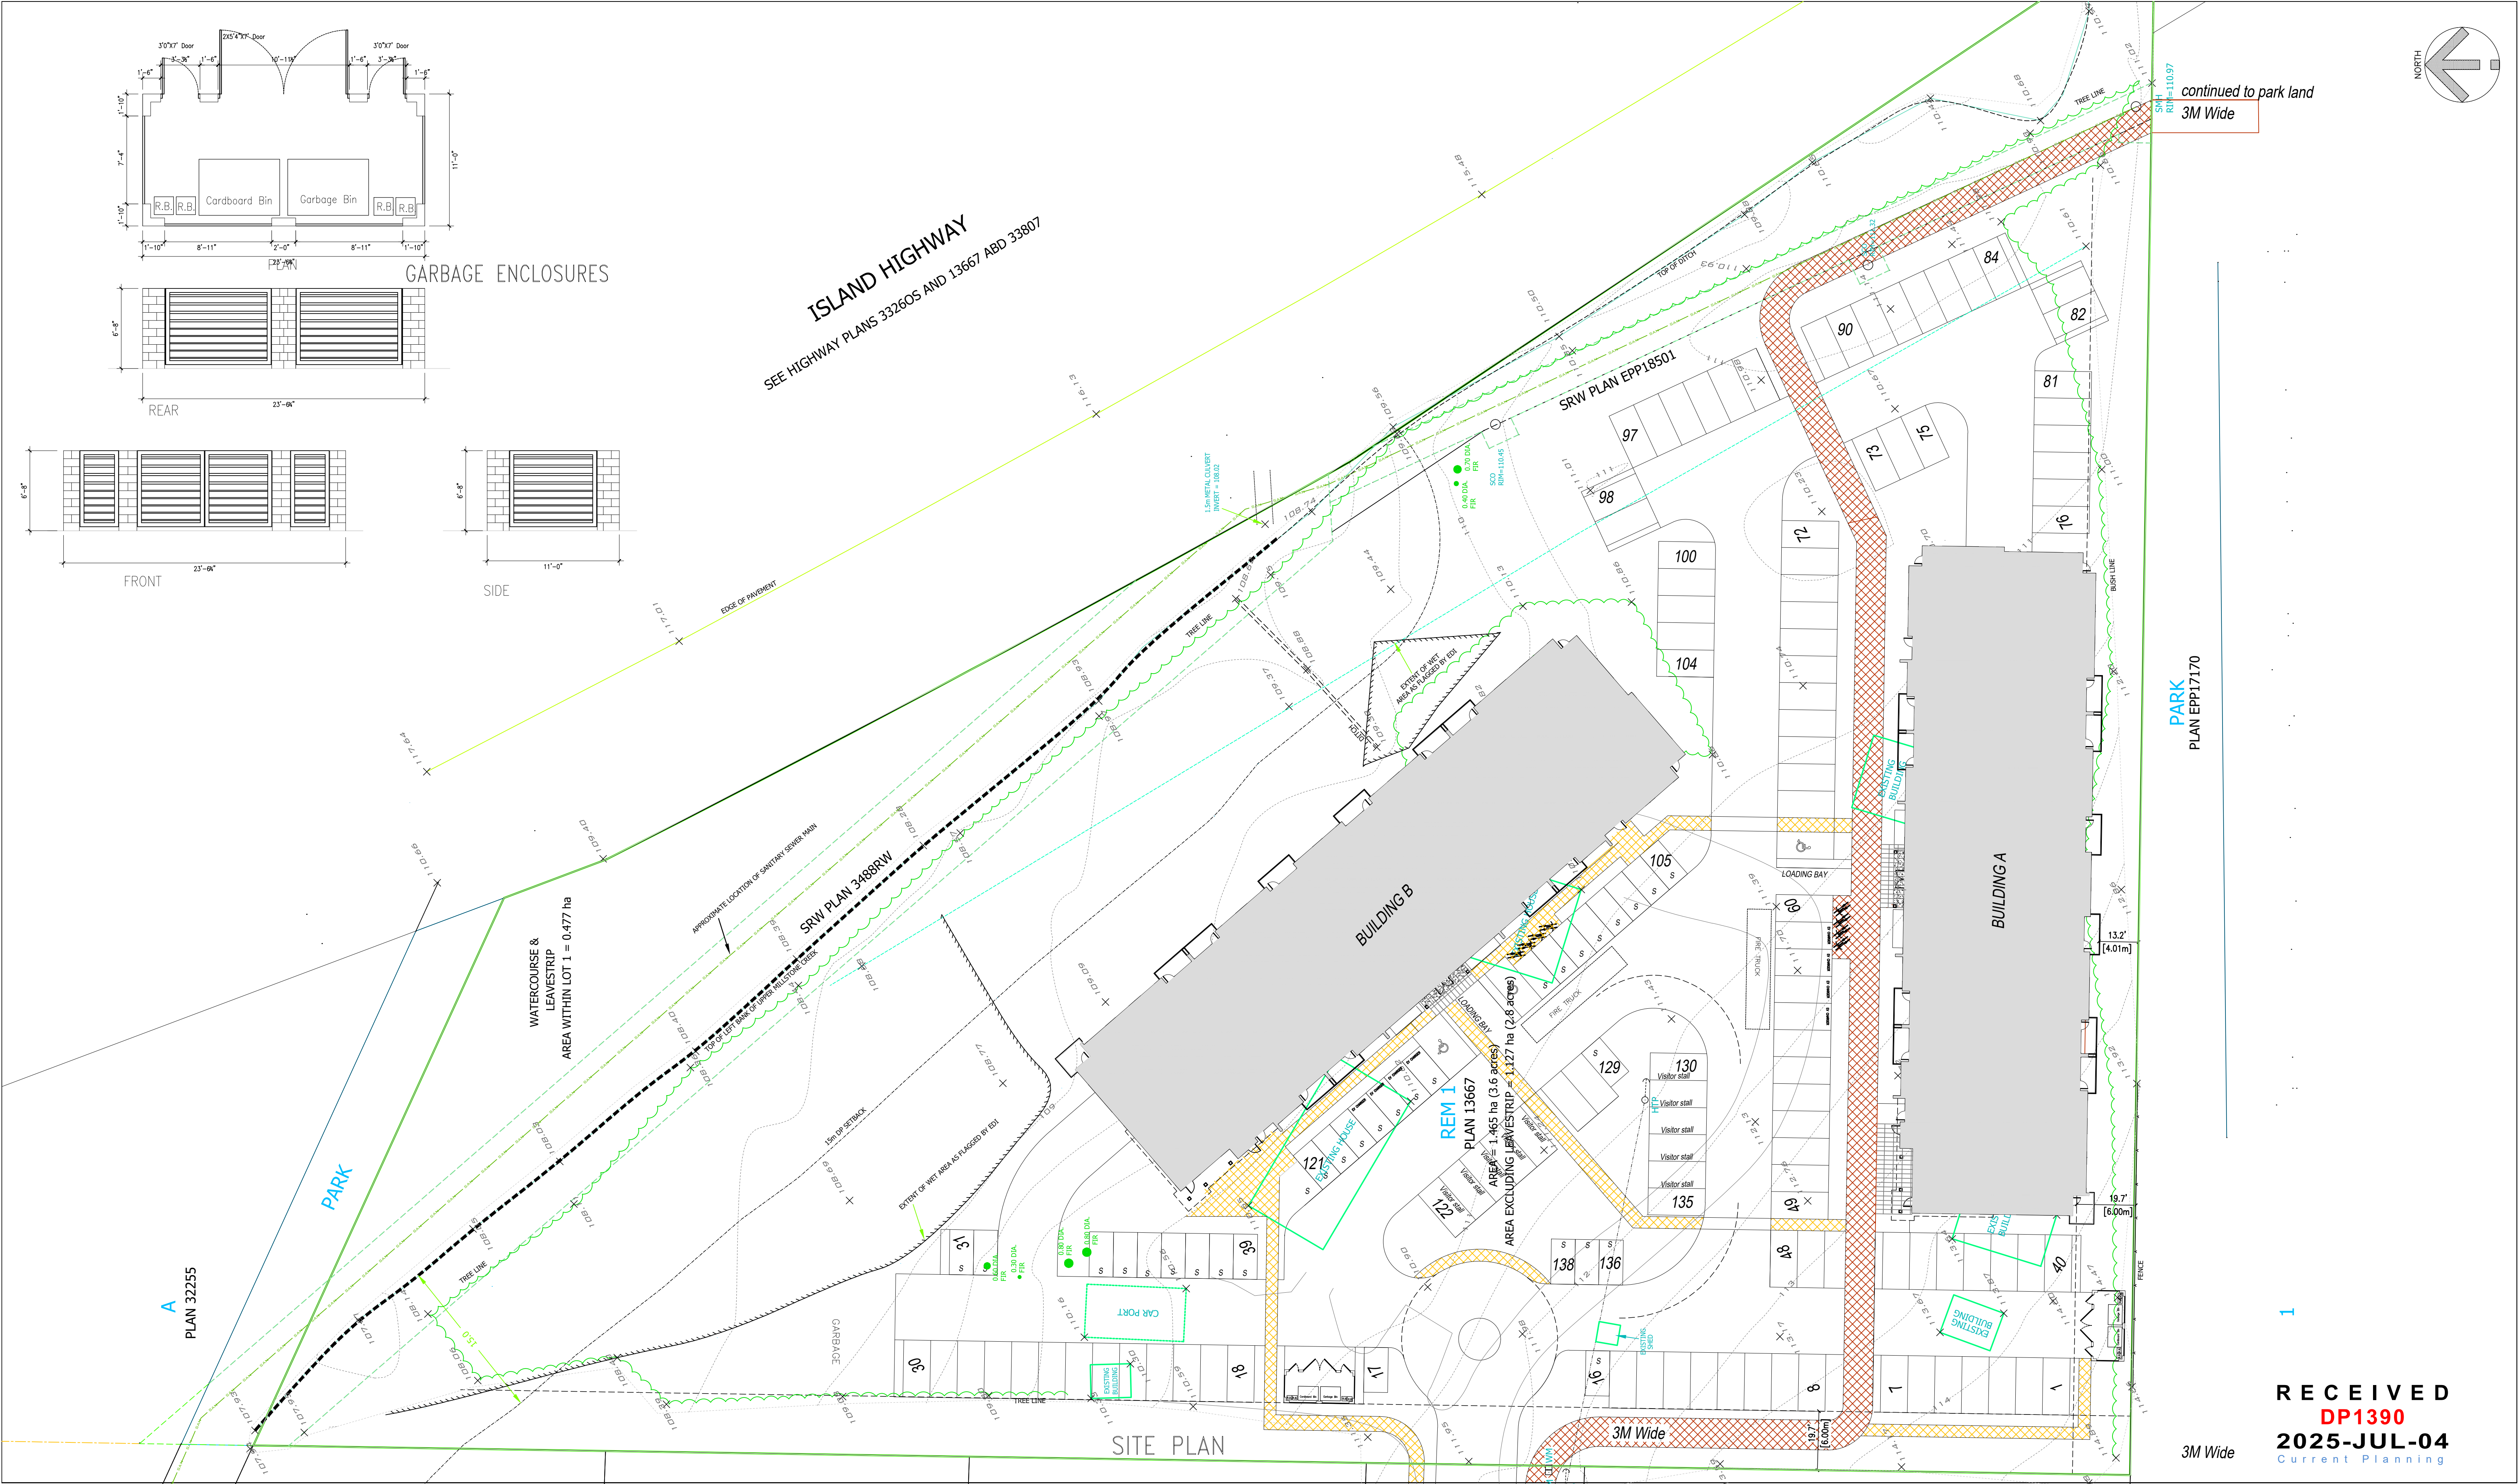

NOTES

This drawing as an instrument of service is the property of DARYOUSH FIROUZLI Architecture Inc. Architect. It may not be reproduced without their permission and shall remain the property of their firm. All clients and other information shown on the drawing are for use on the specified project only and shall not be used otherwise without written permission of this office.

Written dimensions shall have precedence over scaled dimensions. Contractors shall verify and be responsible for all dimensions and conditions on the job and the office shall be informed of any variations from dimensions and conditions shown on the drawing. Shop drawings shall be submitted to this office for approval before proceeding with fabrication.

21

AN 15154

D-ARCHITECTURE

6377 ICARUS DRIVE, NANAIMO, BC V9V 1N4

T: 250-933-1991, E: FIROUZLI@BHAW.CA

DARYOUSH FIROUZLI ARCHITECTURE INC.

ARCHITECT SEAL

CONSULTANT LOGO

CONSULTANT SEAL

SCALE

3/32" = 1'-0"

DRAWN

CHECKED

DATE

23 MAY 25

PROJECT

BOZD

5360 BERGEN OP-ZOOM DR.

NANAIMO, BC

CLIENT

DISTRICT

DISTRICT DEVELOPMENTS CORP C/O.

PROJECT NO.

2285

SHEET TITLE

SITE PLAN PRELIMINARY

SHEET NO.

A1.1

REVISION