




1 View 1



2 View 2

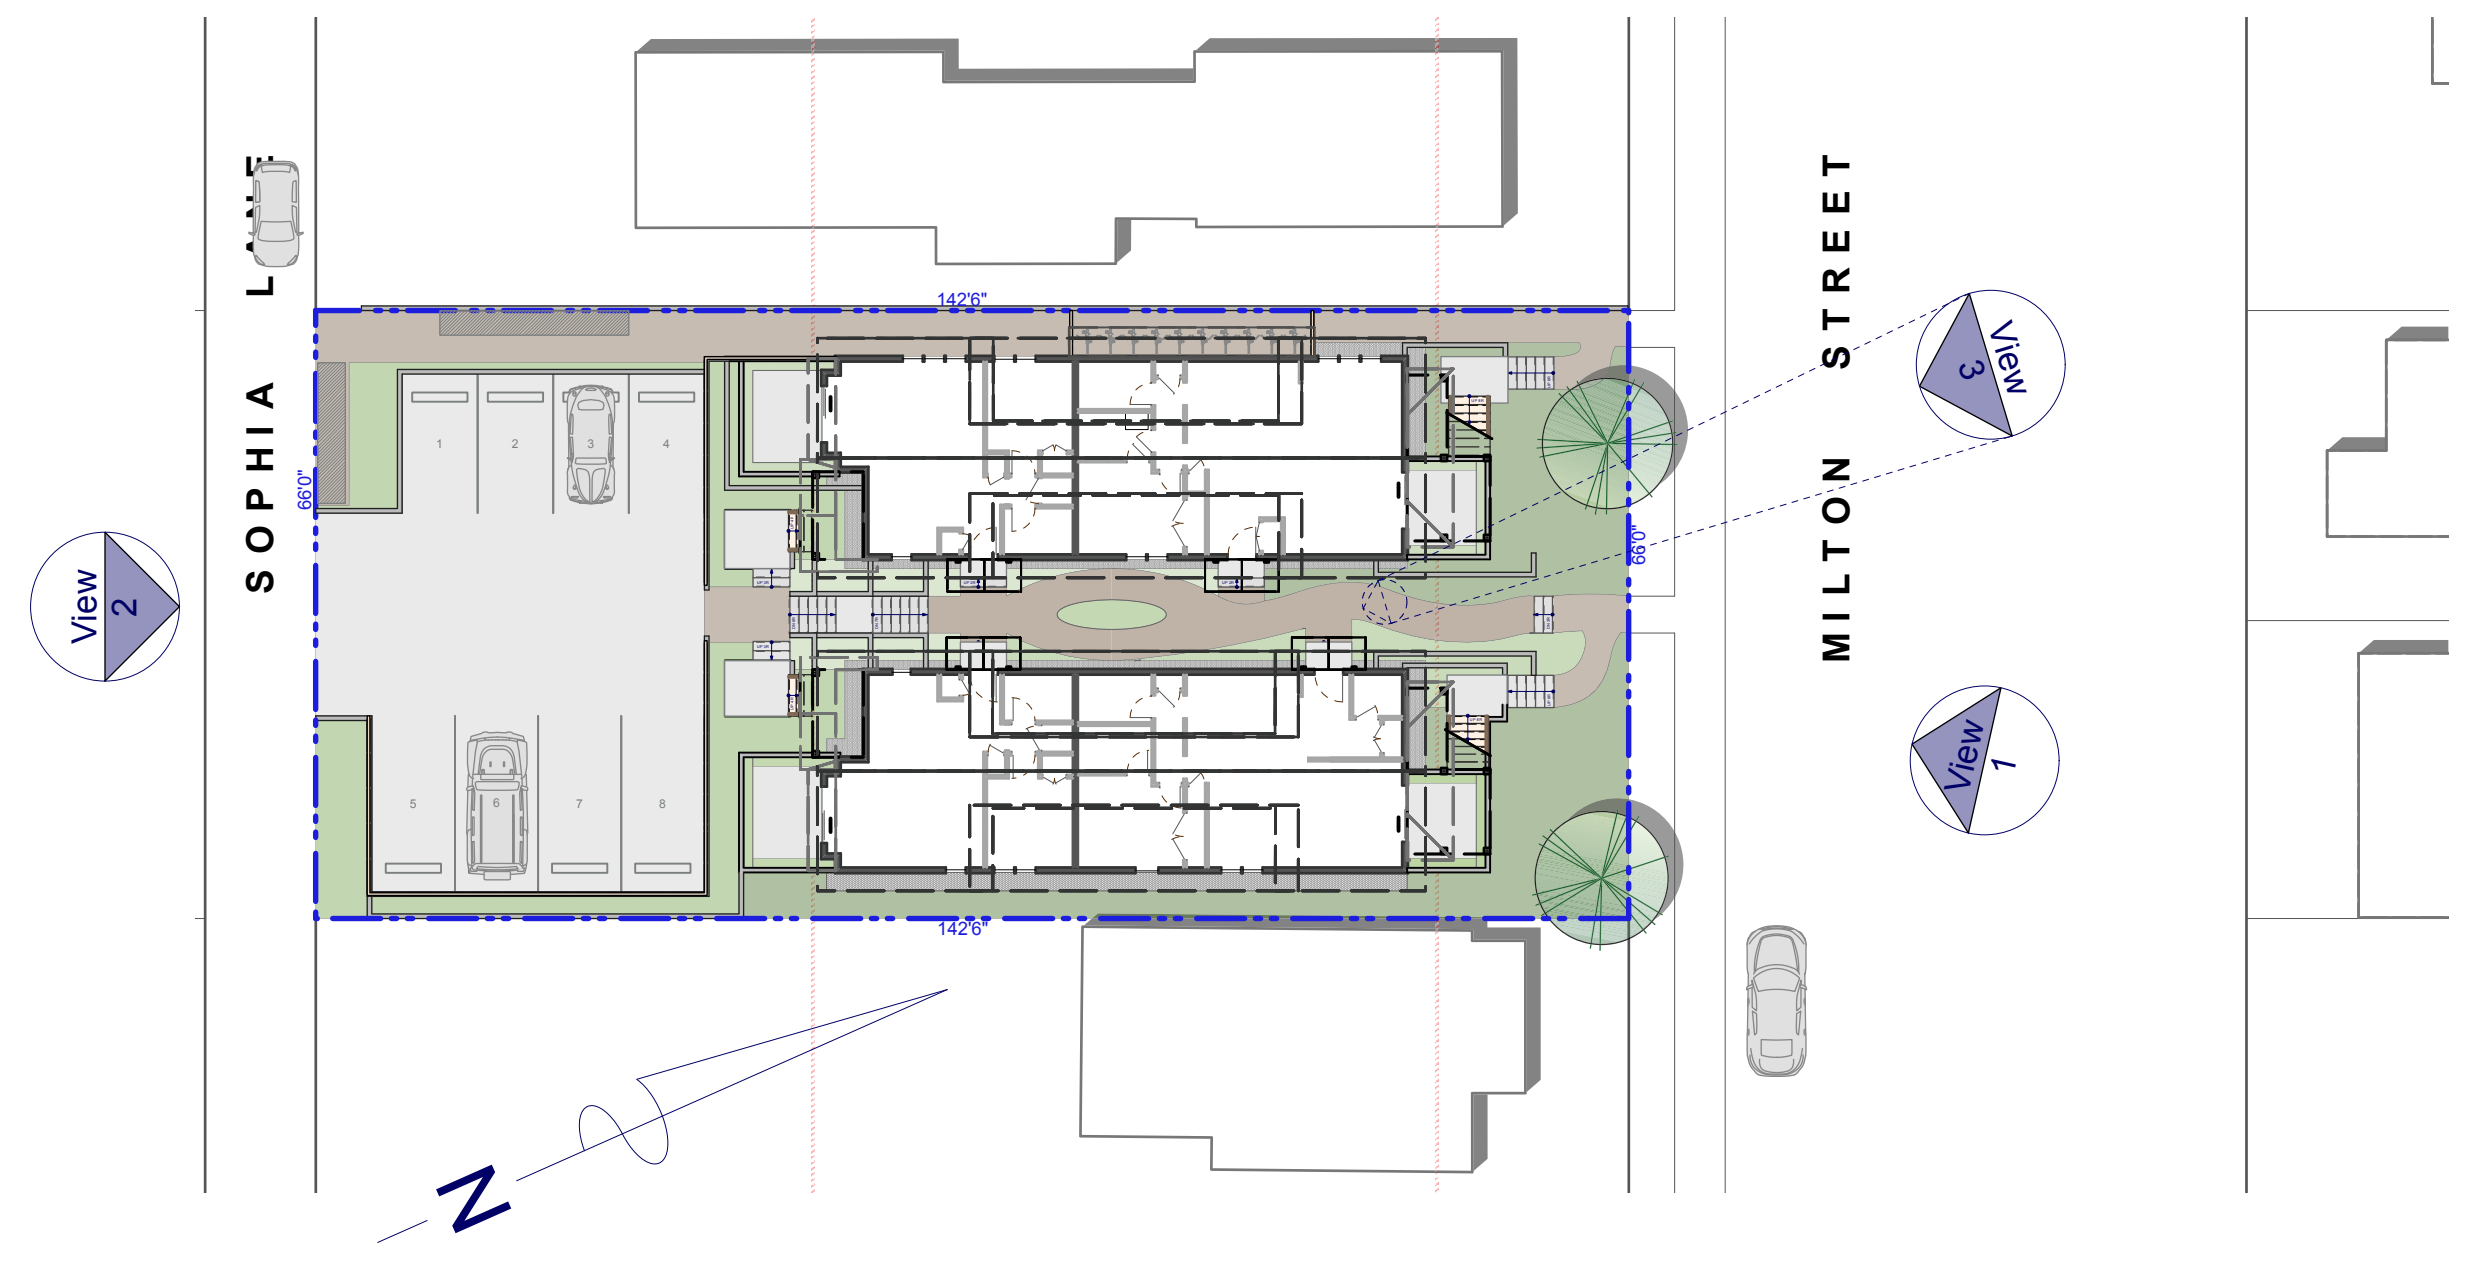

3 Site Plan
Scale: 1:250



4 View 3



Architecture Firm
ARCHITRAVE
ARCHITECTURE DESIGN
BUILD LTD.
510 North Rd, Gabriola, BC
contact@architrave.ca

RECEIVED
DP1391
2025-JUL-09
Current Planning



2025-06-18 Issued for Development Permit
2025-05-29 Issued for DP Coordination
2025-05-21 Issued for Rezoning Permit

Issued for DP Coordination

Project Title
Milton Multi-Plex
641 Milton Street, Nanaimo, BC

Sheet Title
Renderings / Massing Model

Project ID: 305-2023.02
Date: June 18, 2025
Drawn By: VI/KW/CF
Sheet No.

A2.0