

COPYRIGHT RESERVED. THIS DRAWING MUST NOT BE SCALED. VARIATIONS AND MODIFICATIONS TO WORK SHOWN ON THESE DRAWINGS SHALL NOT BE CARRIED OUT WITHOUT WRITTEN PERMISSION FROM THE ARCHITECTS. THIS DRAWING IS THE EXCLUSIVE PROPERTY OF CICCOTZI ARCHITECTURE INC. AND CAN BE REPRODUCED ONLY WITH THEIR WRITTEN PERMISSION.

REVISION:

NO.:	DATE:	DESCRIPTION:

ISSUE:

DATE:	DESCRIPTION:
28/09/22	ISSUED FOR DP
06/01/23	DP RESPONSE - DRAFT
05/02/23	DP RESPONSE
24/03/23	DP RESPONSE

SEAL:

CICCOTZI
ARCHITECTURE

15th FLOOR
1095 WEST PENDER STREET
VANCOUVER, B.C.
CANADA V6E 2M6
TEL: 604 687-4741

PROJECT:


PARK & 4TH

560 FOURTH STREET &
361 HOWARD AVE


DRAWN BY:	CHECKED BY:
ML/KC	AW
SCALE:	PROJECT NO.:
1 : 100	725

SHEET TITLE:
**ELEVATIONS &
SECTIONS
BUILDINGS 1 & 18**

REV. NO.:	SHEET NO.:
1	A2.B1.4

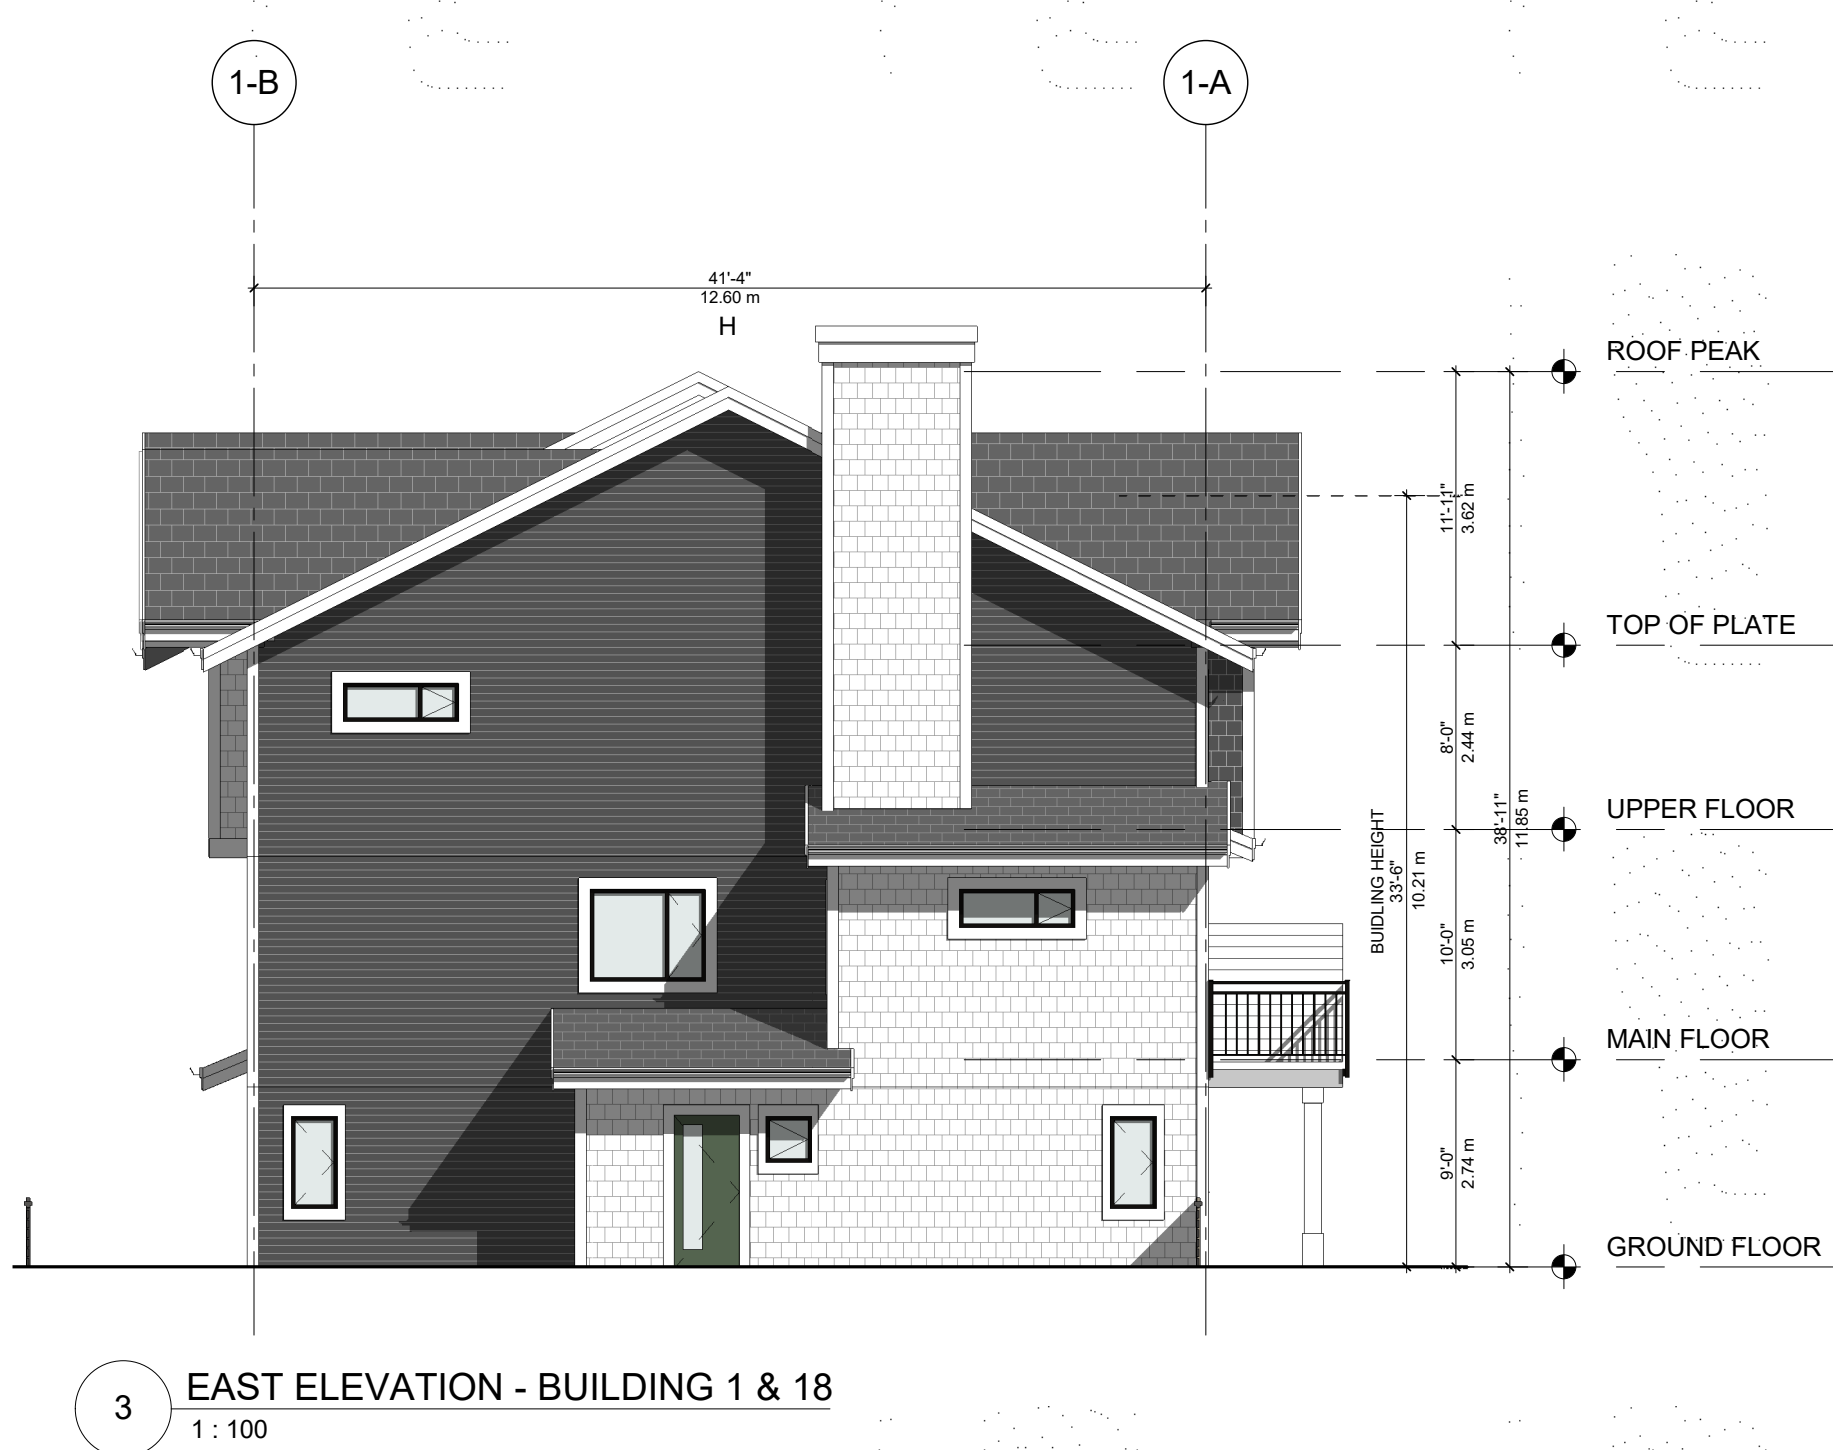

RECEIVED
DP1398
2025-SEP-15
Current Planning

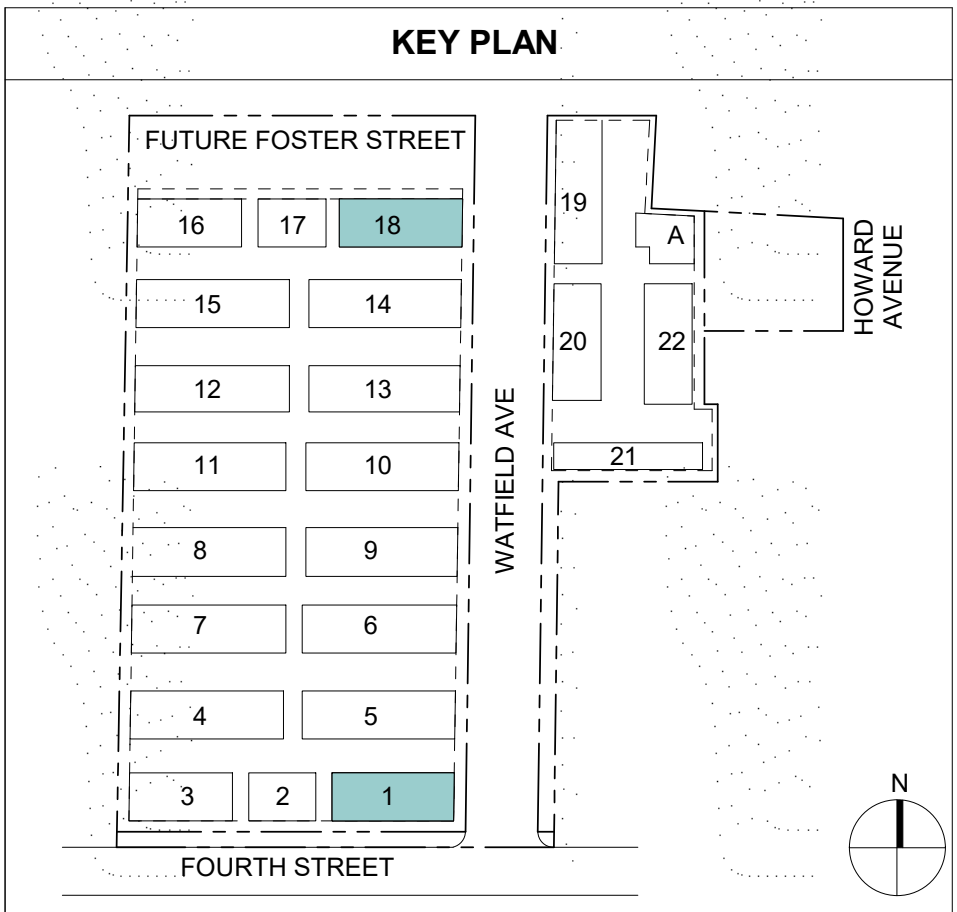

COPYRIGHT RESERVED. THIS DRAWING MUST NOT BE SCALED. VARIATIONS AND MODIFICATIONS TO WORK SHOWN ON THESE DRAWINGS SHALL NOT BE CARRIED OUT WITHOUT WRITTEN PERMISSION FROM THE ARCHITECTS. THIS DRAWING IS THE EXCLUSIVE PROPERTY OF CICCOTZI ARCHITECTURE INC. AND CAN BE REPRODUCED ONLY WITH THEIR WRITTEN PERMISSION.

REVISION:

NO.:	DATE:	DESCRIPTION:

ISSUE:

DATE:	DESCRIPTION:
28/09/22	ISSUED FOR DP
06/01/23	DP RESPONSE - DRAFT
05/02/23	DP RESPONSE
24/03/23	DP RESPONSE

SEAL:

CICCOZZI
ARCHITECTURE

15th FLOOR
1095 WEST PENDER STREET
VANCOUVER, B.C.
CANADA V6E 2M6
TEL: 604 687-4741

PROJECT:

PARK & 4TH

560 FOURTH STREET &
361 HOWARD AVE


DRAWN BY:	CHECKED BY:
ML/KC	AW
SCALE:	PROJECT NO.:
1 : 100	725

SHEET TITLE:
**ELEVATIONS &
SECTIONS
BUILDINGS 2 & 17**

REV. NO.:	SHEET NO.:
1	A2.B2.4




1 SOUTH ELEVATION - BUILDING 2 & 17
1 : 100

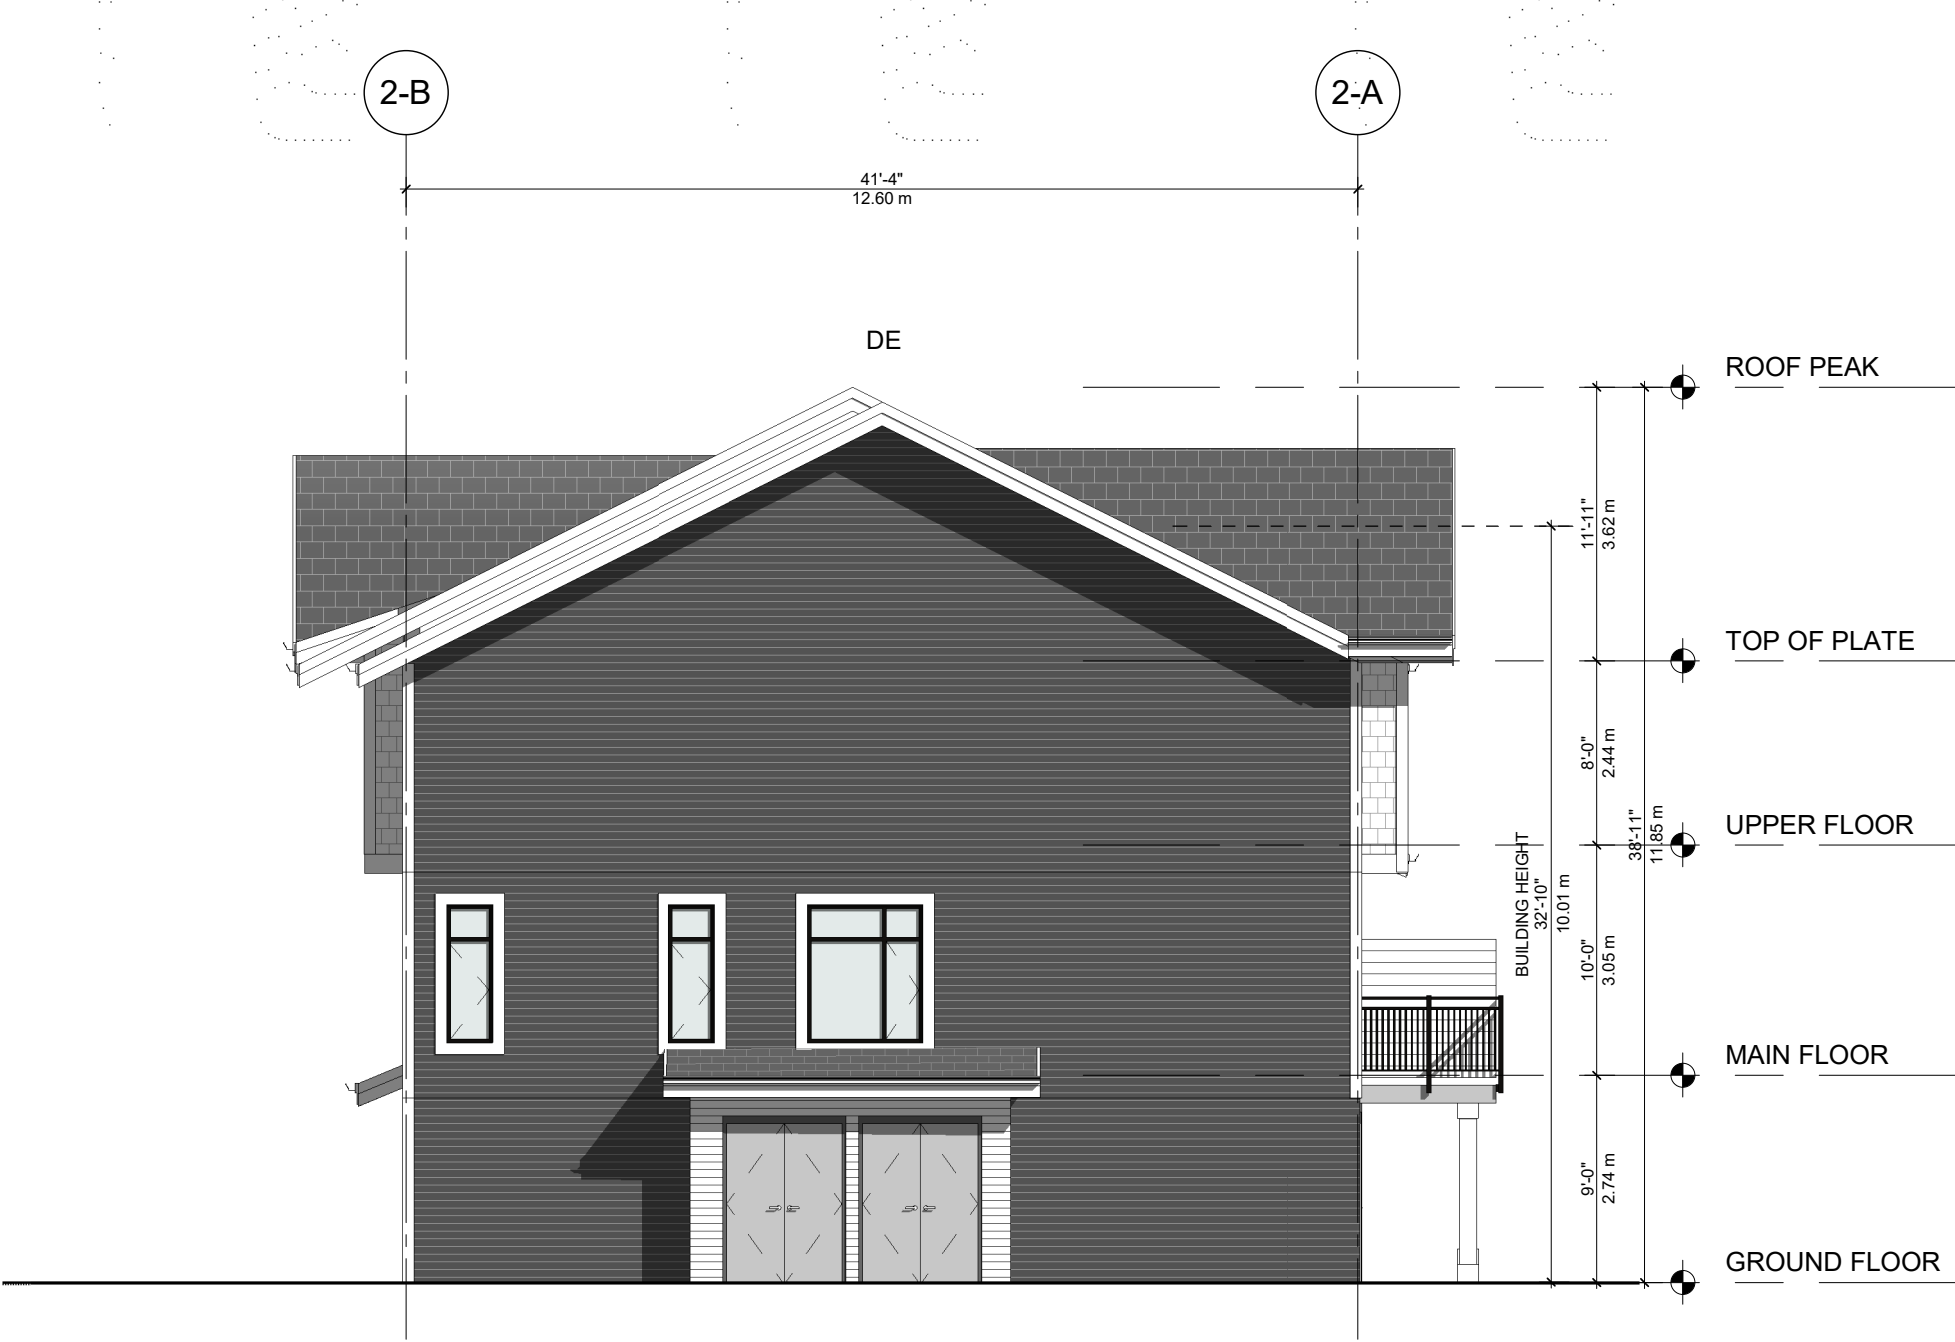


3 EAST ELEVATION - BUILDING 2 & 17
1 : 100



2 NORTH ELEVATION - BUILDING 2 & 17
1 : 100

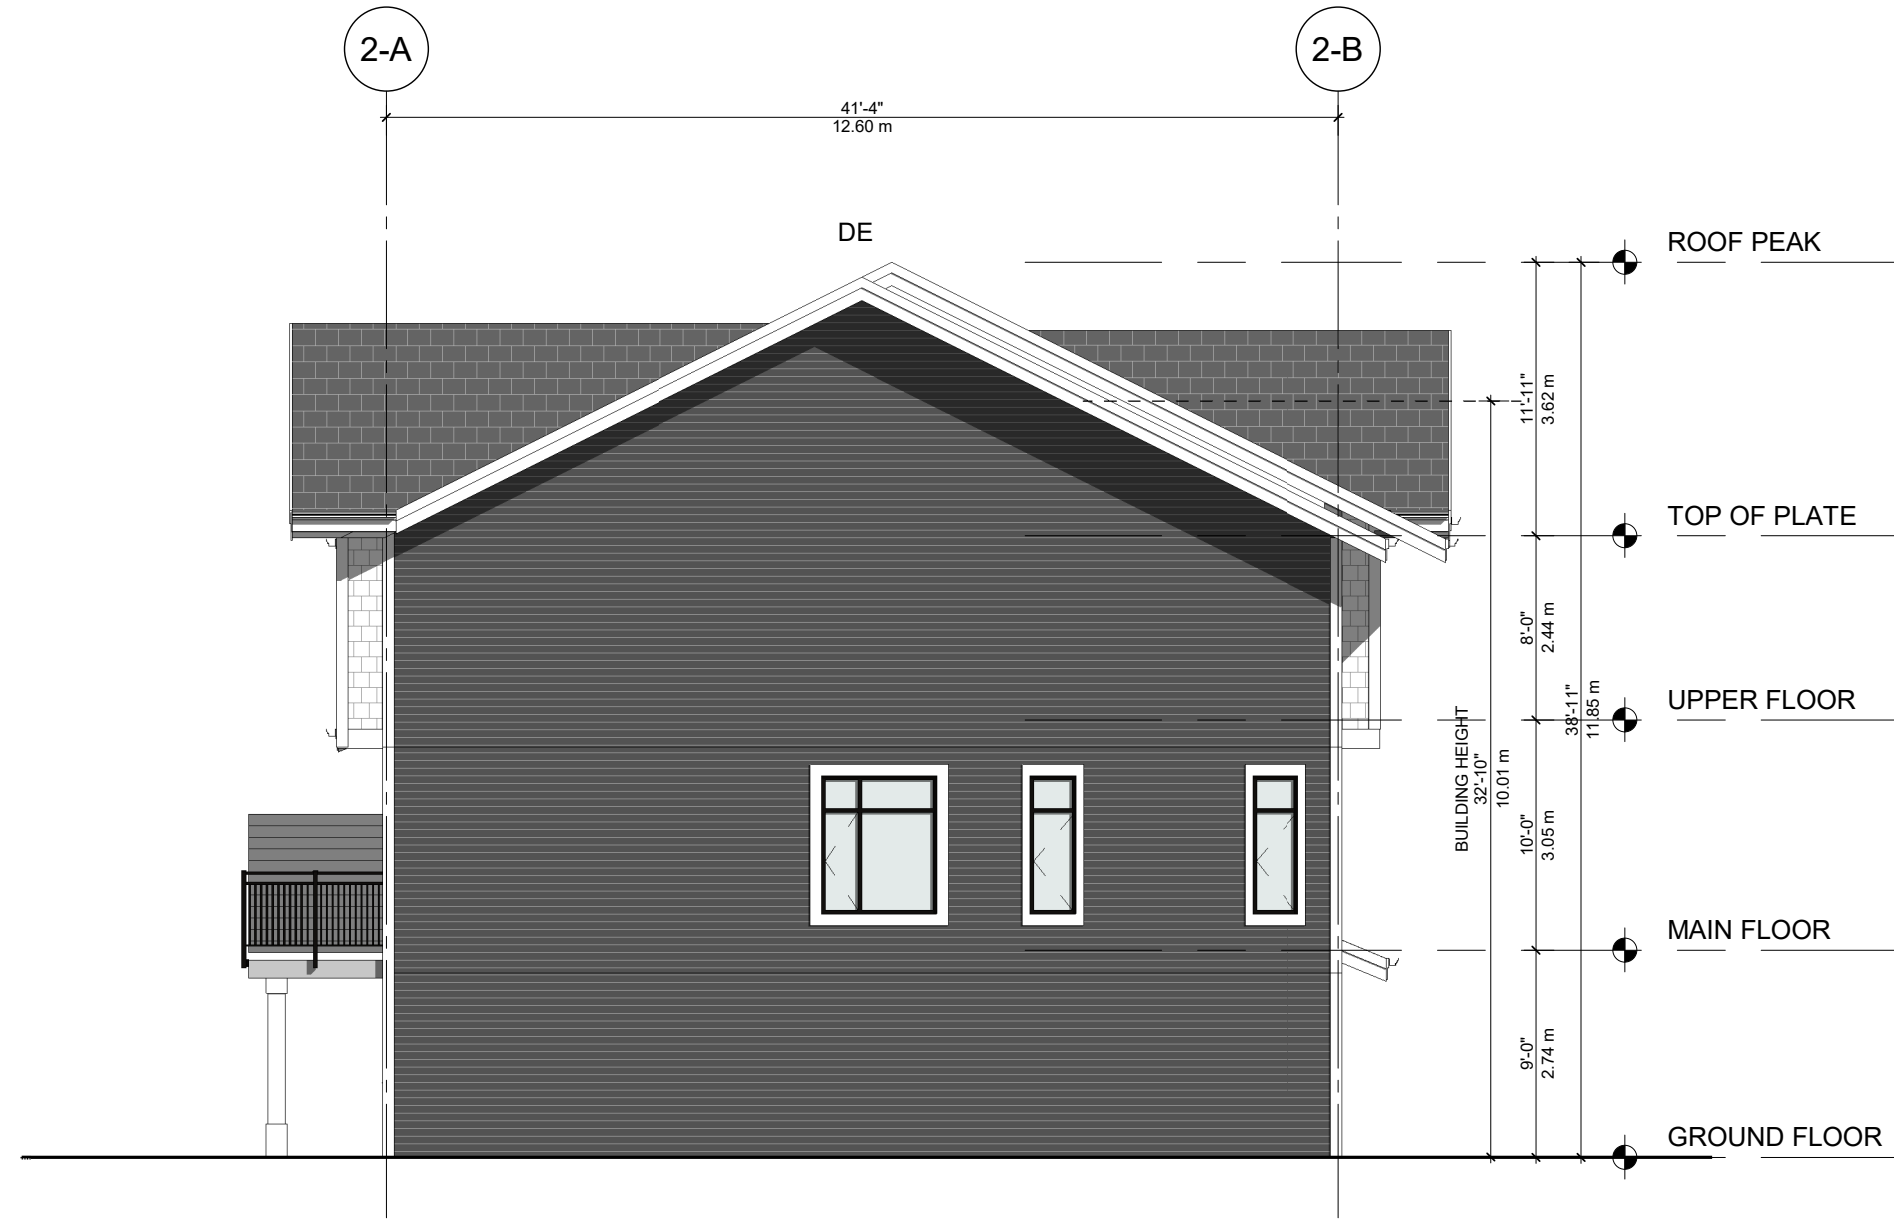

4 WEST ELEVATION - BUILDING 2 & 17
1 : 100

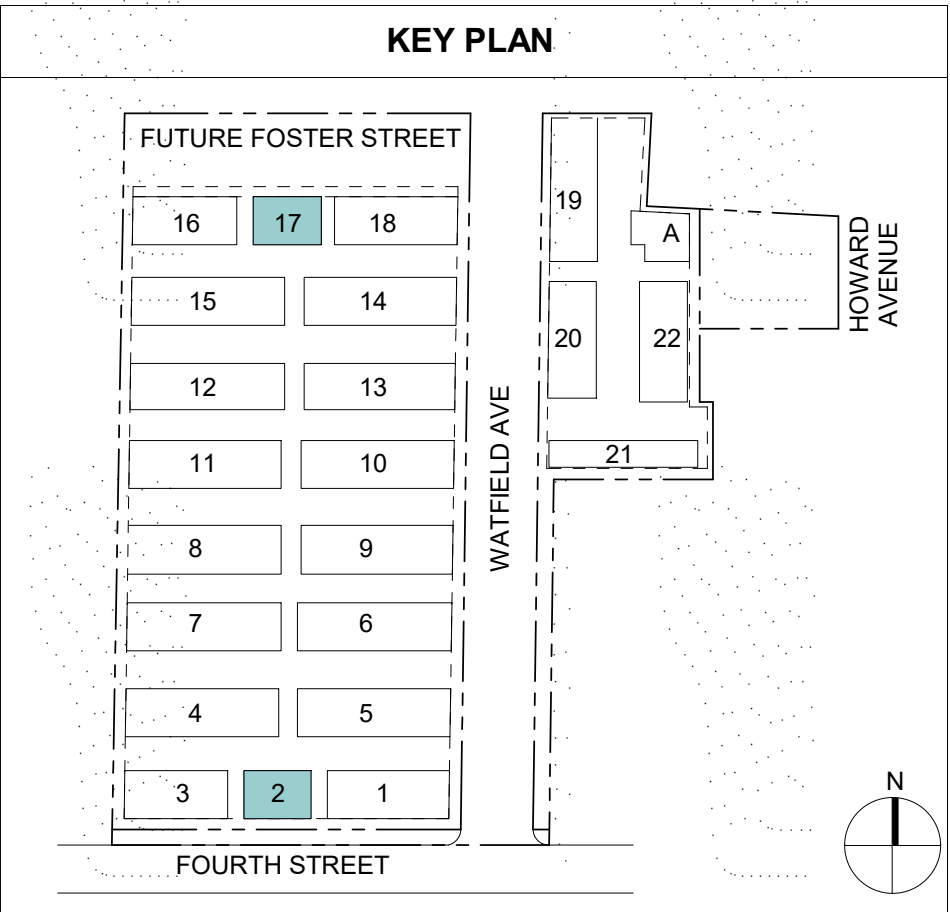

RECEIVED
DP1398
2025-SEP-15
Current Planning

COPYRIGHT RESERVED. THIS DRAWING MUST NOT BE SCALED. VARIATIONS AND MODIFICATIONS TO WORK SHOWN ON THESE DRAWINGS SHALL NOT BE CARRIED OUT WITHOUT WRITTEN PERMISSION FROM THE ARCHITECTS. THIS DRAWING IS THE EXCLUSIVE PROPERTY OF CICOZZI ARCHITECTURE INC. AND CAN BE REPRODUCED ONLY WITH THEIR WRITTEN PERMISSION.

REVISION:
NO.: DATE: DESCRIPTION:

ISSUE:
DATE: DESCRIPTION:
28/09/22 ISSUED FOR DP
06/01/23 DP RESPONSE - DRAFT
05/02/23 DP RESPONSE
24/03/23 DP RESPONSE

SEAL:

CICOZZI
ARCHITECTURE

15th FLOOR
1095 WEST PENDER STREET
VANCOUVER, B.C.
CANADA V6E 2M6
TEL: 604 687-4741

PROJECT:
PARK & 4TH


560 FOURTH STREET &
361 HOWARD AVE

DRAWN BY: ML/KC
SCALE: 1 : 100
SHEET TITLE:
**ELEVATIONS &
SECTIONS
BUILDINGS 3 & 16**

REV. NO.: 1
SHEET NO.: A2.B3.4




1 SOUTH ELEVATION - BUILDING 3 & 16
1 : 100

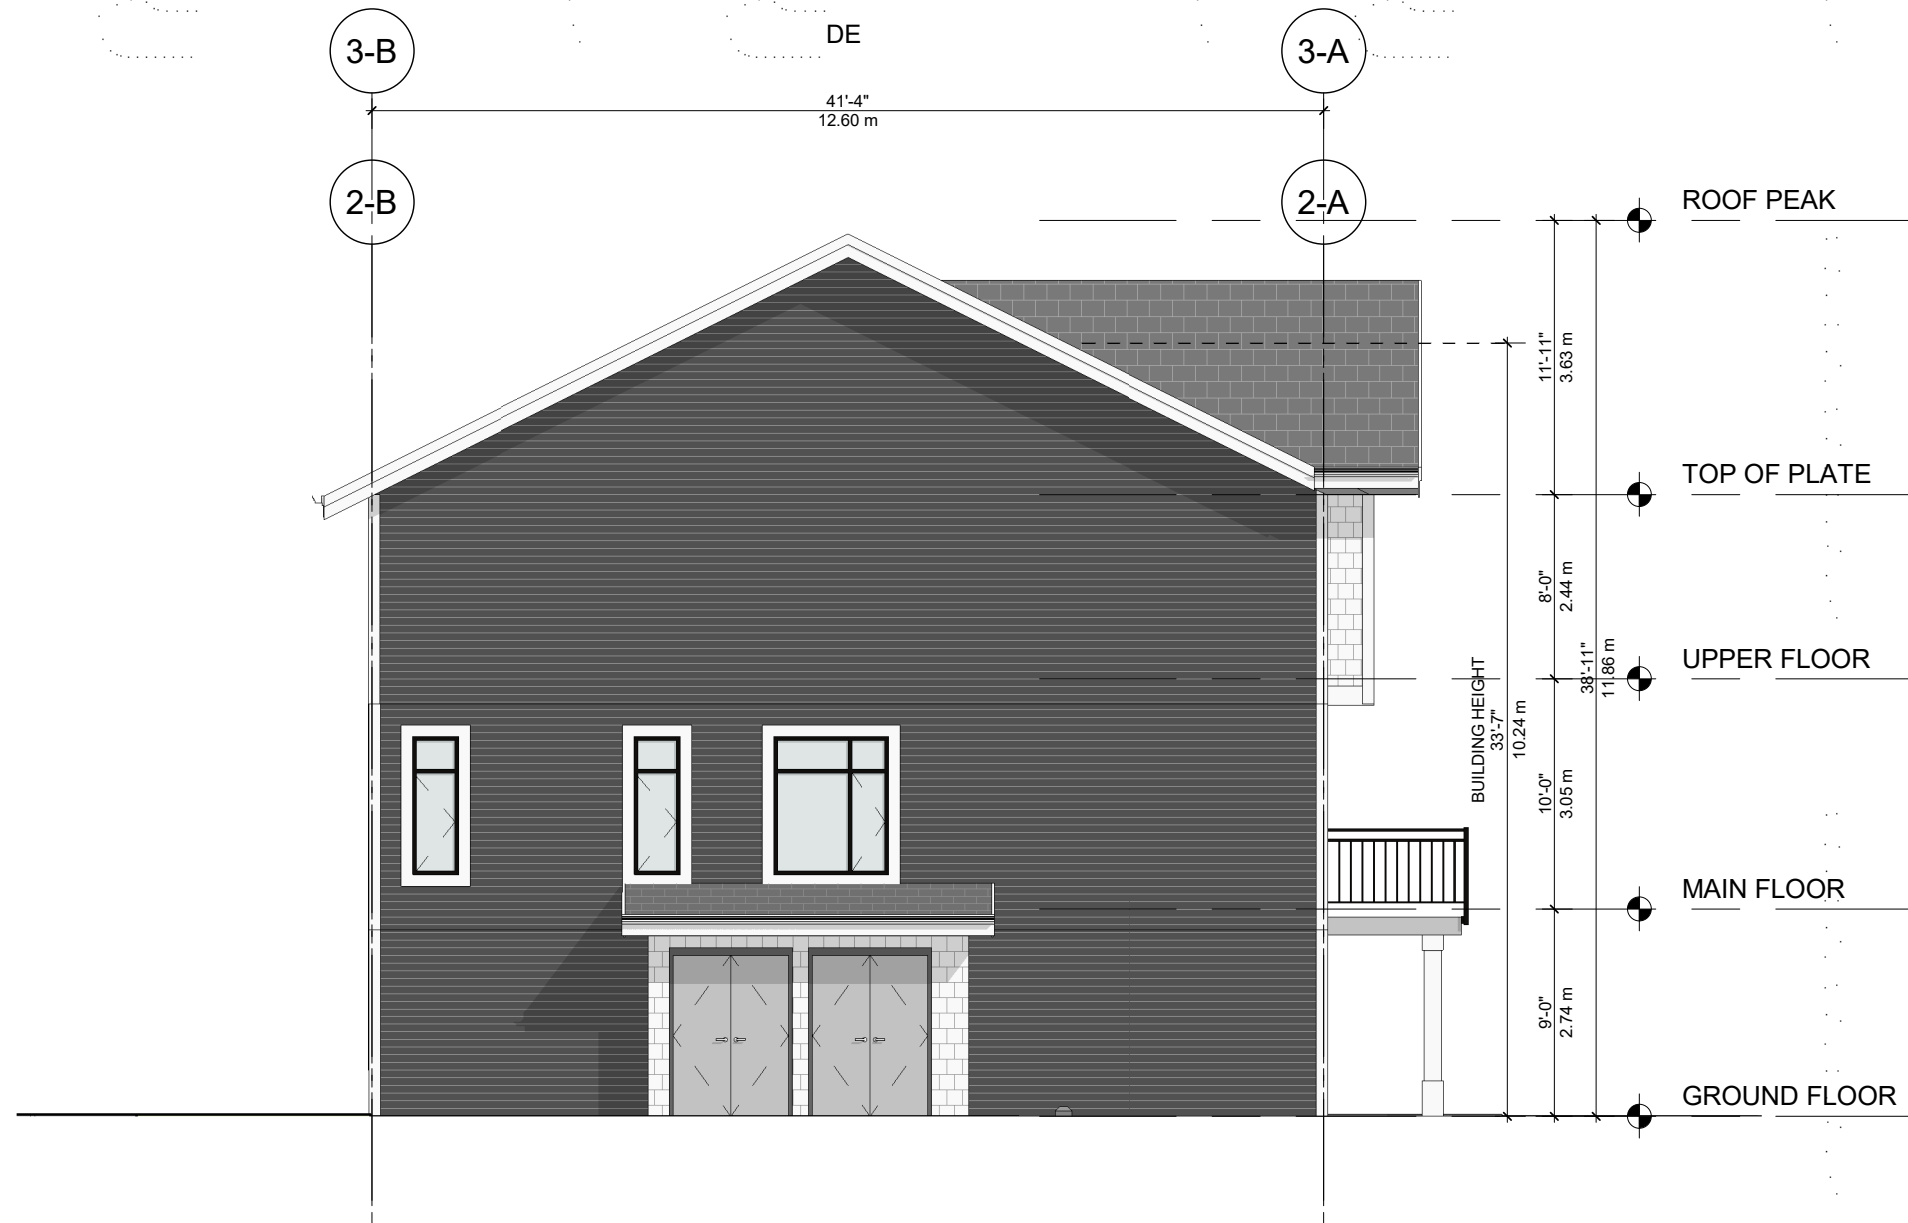


3 EAST ELEVATION - BUILDING 3 & 16
1 : 100



2 NORTH ELEVATION - BUILDING 3 & 16
1 : 100
BUILDING 3 NORTH ELEVATION

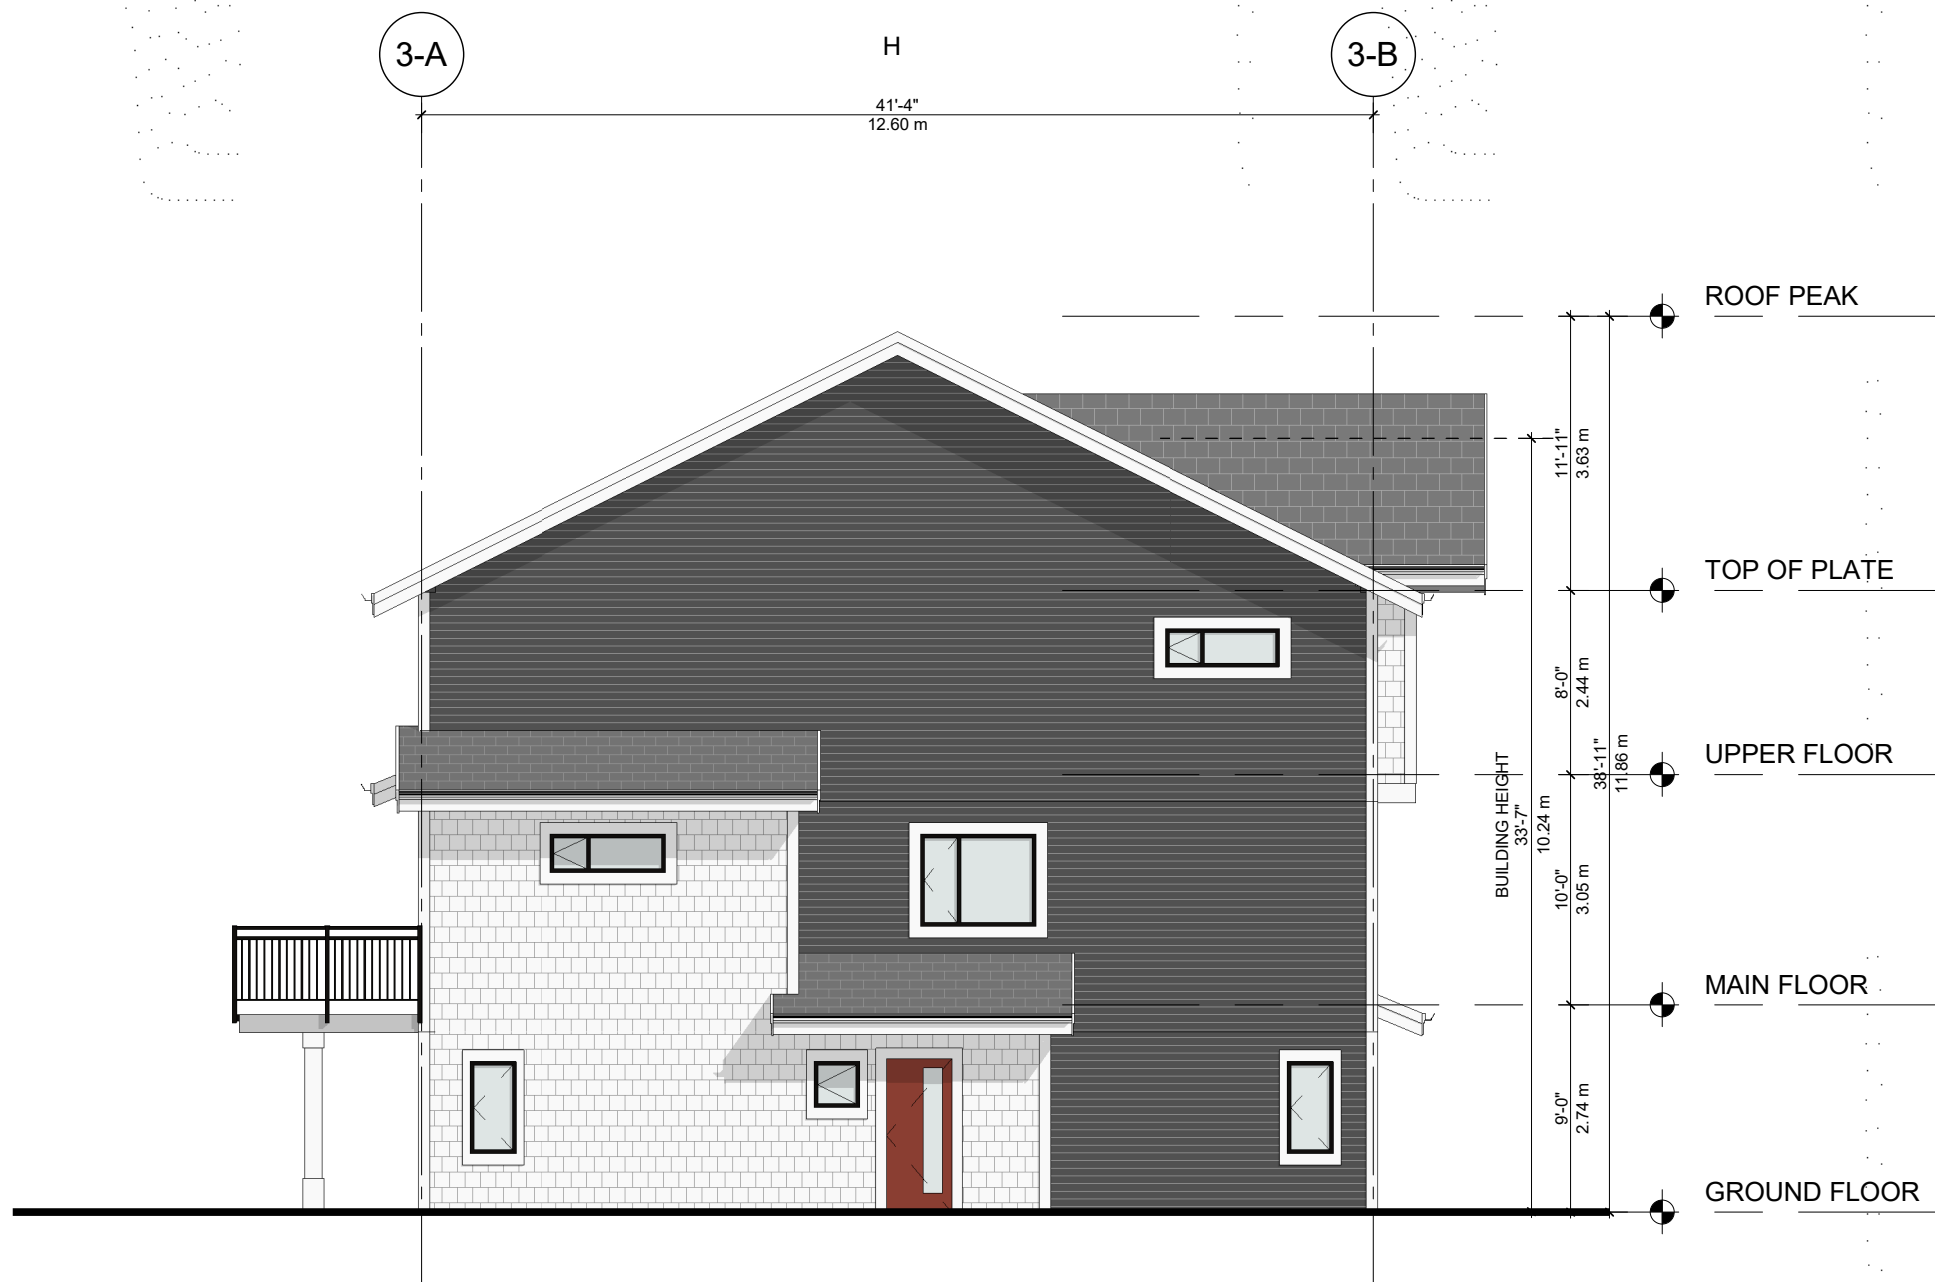

4 WEST ELEVATION - BUILDING 3 & 16
1 : 100

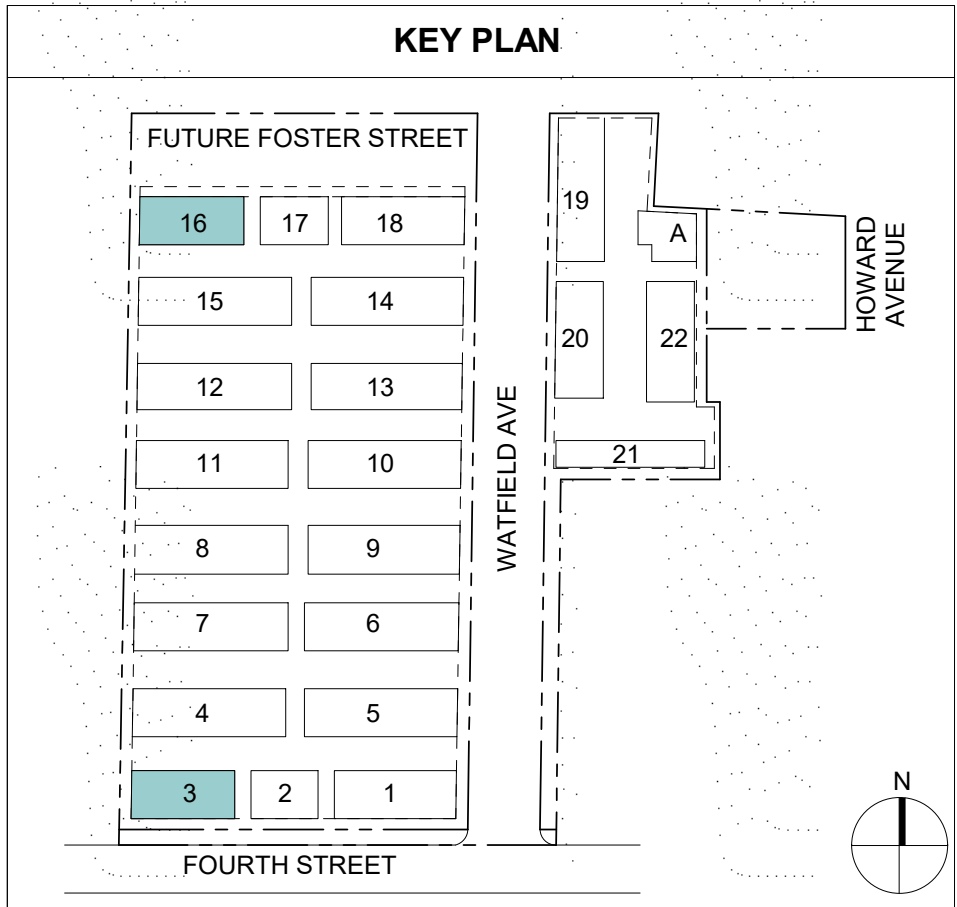

RECEIVED
DP1398
2025-SEP-15
Current Planning

COPYRIGHT RESERVED. THIS DRAWING MUST NOT BE SCALED. VARIATIONS AND MODIFICATIONS TO WORK SHOWN ON THESE DRAWINGS SHALL NOT BE CARRIED OUT WITHOUT WRITTEN PERMISSION FROM THE ARCHITECTS. THIS DRAWING IS THE EXCLUSIVE PROPERTY OF CICOZZI ARCHITECTURE INC. AND CAN BE REPRODUCED ONLY WITH THEIR WRITTEN PERMISSION.

REVISION:
NO.: DATE: DESCRIPTION:

ISSUE:
DATE: DESCRIPTION:
28/09/22 ISSUED FOR DP
06/01/23 DP RESPONSE - DRAFT
05/02/23 DP RESPONSE
24/03/23 DP RESPONSE

SEAL:

CICOZZI
ARCHITECTURE

15th FLOOR
1095 WEST PENDER STREET
VANCOUVER, B.C.
CANADA V6E 2M6
TEL: 604 687-4741




PROJECT:

PARK & 4TH

560 FOURTH STREET &
361 HOWARD AVE

DRAWN BY: ML/KC
SCALE: 1 : 100
SHEET TITLE:
ELEVATIONS &
SECTIONS BUILDING
4, 7, 8, 11, 12 & 15

REV. NO.: 1
SHEET NO.: A2.B4.4

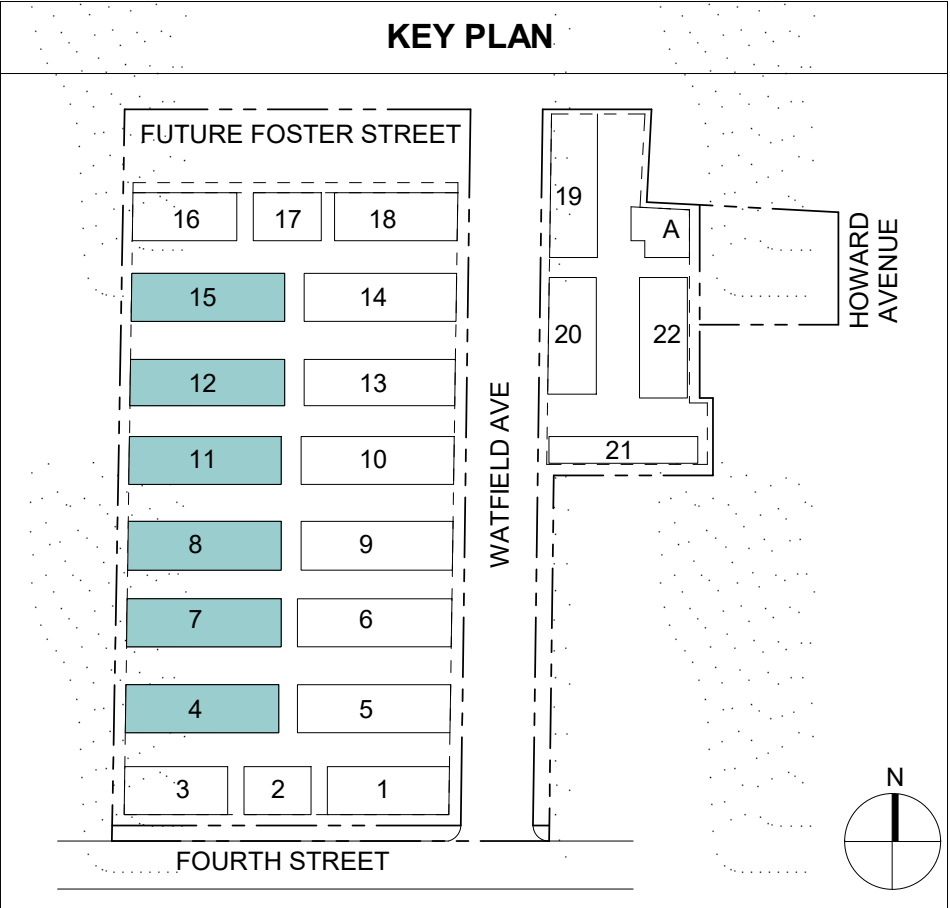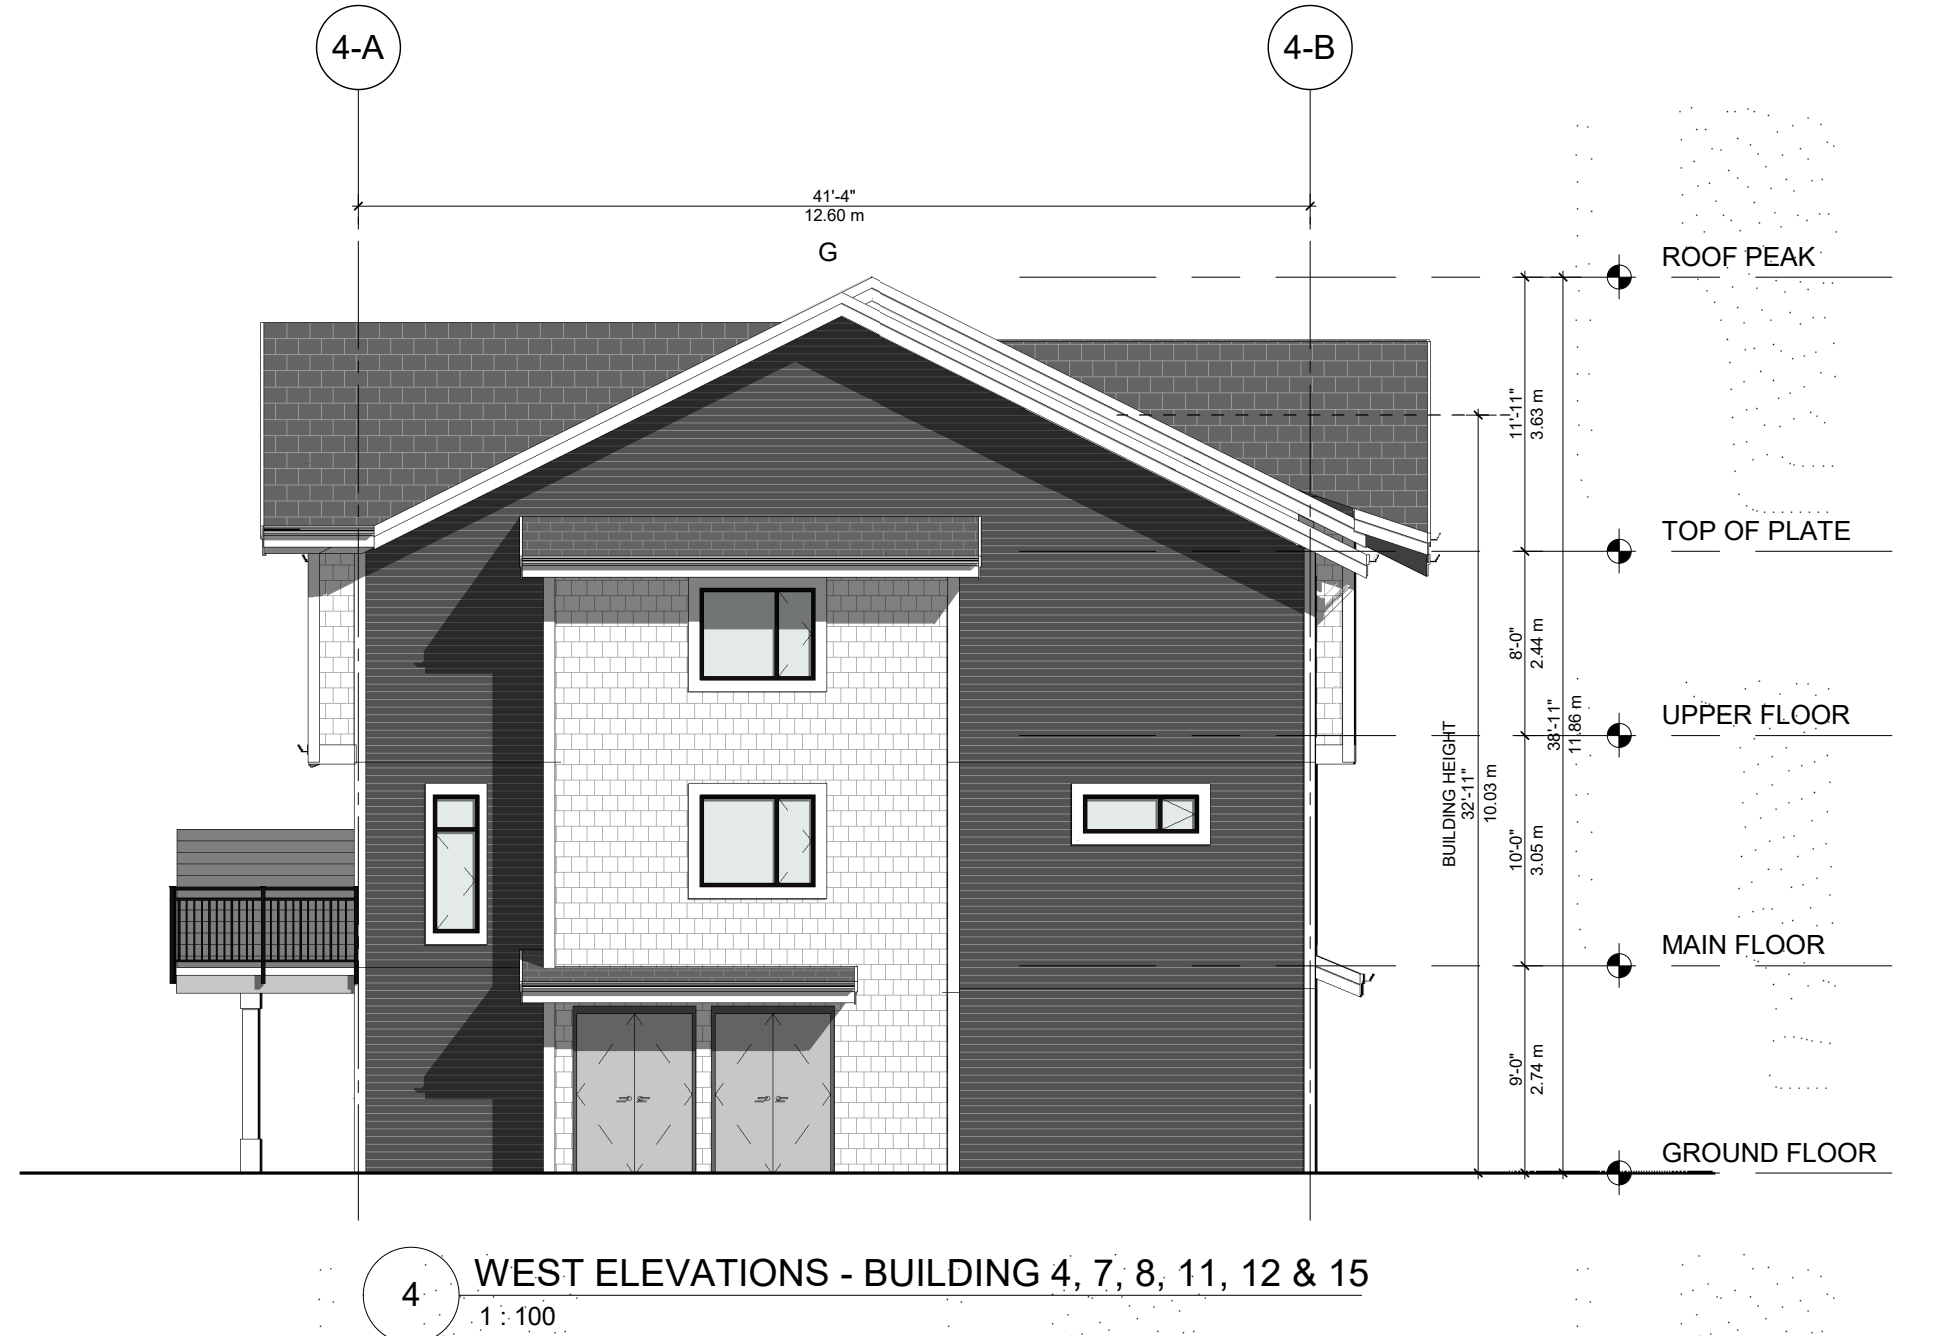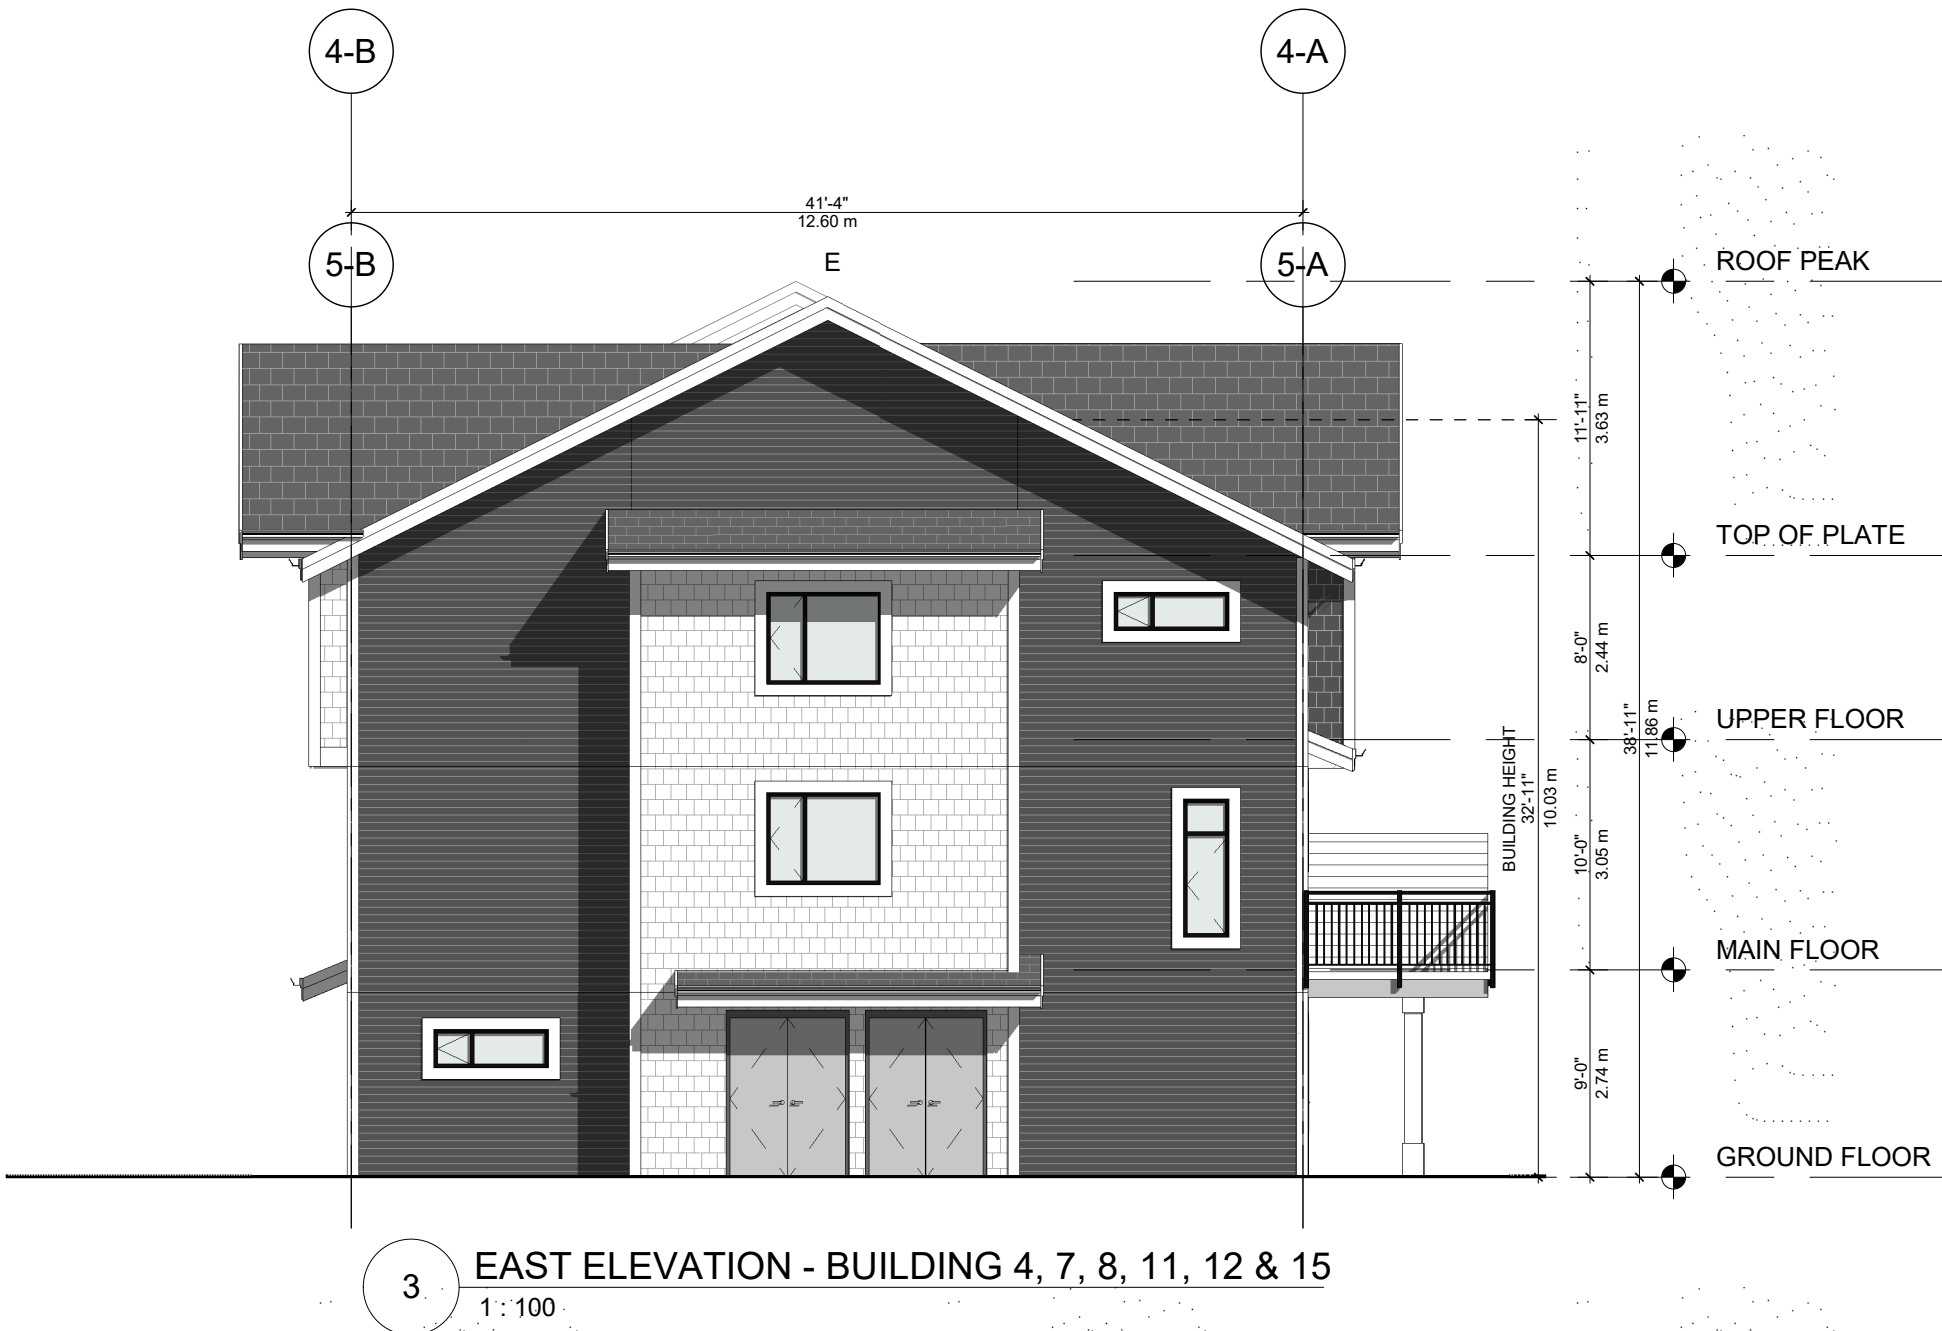

RECEIVED
DP1398
2025-SEP-15
Current Planning

COPYRIGHT RESERVED. THIS DRAWING MUST NOT BE SCALED. VARIATIONS AND MODIFICATIONS TO WORK SHOWN ON THESE DRAWINGS SHALL NOT BE CARRIED OUT WITHOUT WRITTEN PERMISSION FROM THE ARCHITECTS. THIS DRAWING IS THE EXCLUSIVE PROPERTY OF CICCOTZI ARCHITECTURE INC. AND CAN BE REPRODUCED ONLY WITH THEIR WRITTEN PERMISSION.

REVISION:
NO.: DATE: DESCRIPTION:

ISSUE:
DATE: DESCRIPTION:
28/09/22 ISSUED FOR DP
06/01/23 DP RESPONSE - DRAFT
05/02/23 DP RESPONSE
24/03/23 DP RESPONSE

SEAL:

CICCOZZI
ARCHITECTURE

15th FLOOR
1095 WEST PENDER STREET
VANCOUVER, B.C.
CANADA V6E 2M6
TEL: 604 687-4741

PROJECT:

PARK & 4TH


560 FOURTH STREET &
361 HOWARD AVE

DRAWN BY: ML/KC
SCALE: 1 : 100
SHEET TITLE:
ELEVATIONS &
SECTIONS BUILDING
5, 6, 9, 10, 13 & 14

REV. NO.: 1
SHEET NO.: A2.B5.4




1 SOUTH ELEVATION - BUILDING 5, 6, 9, 10, 13 & 14
1 : 100

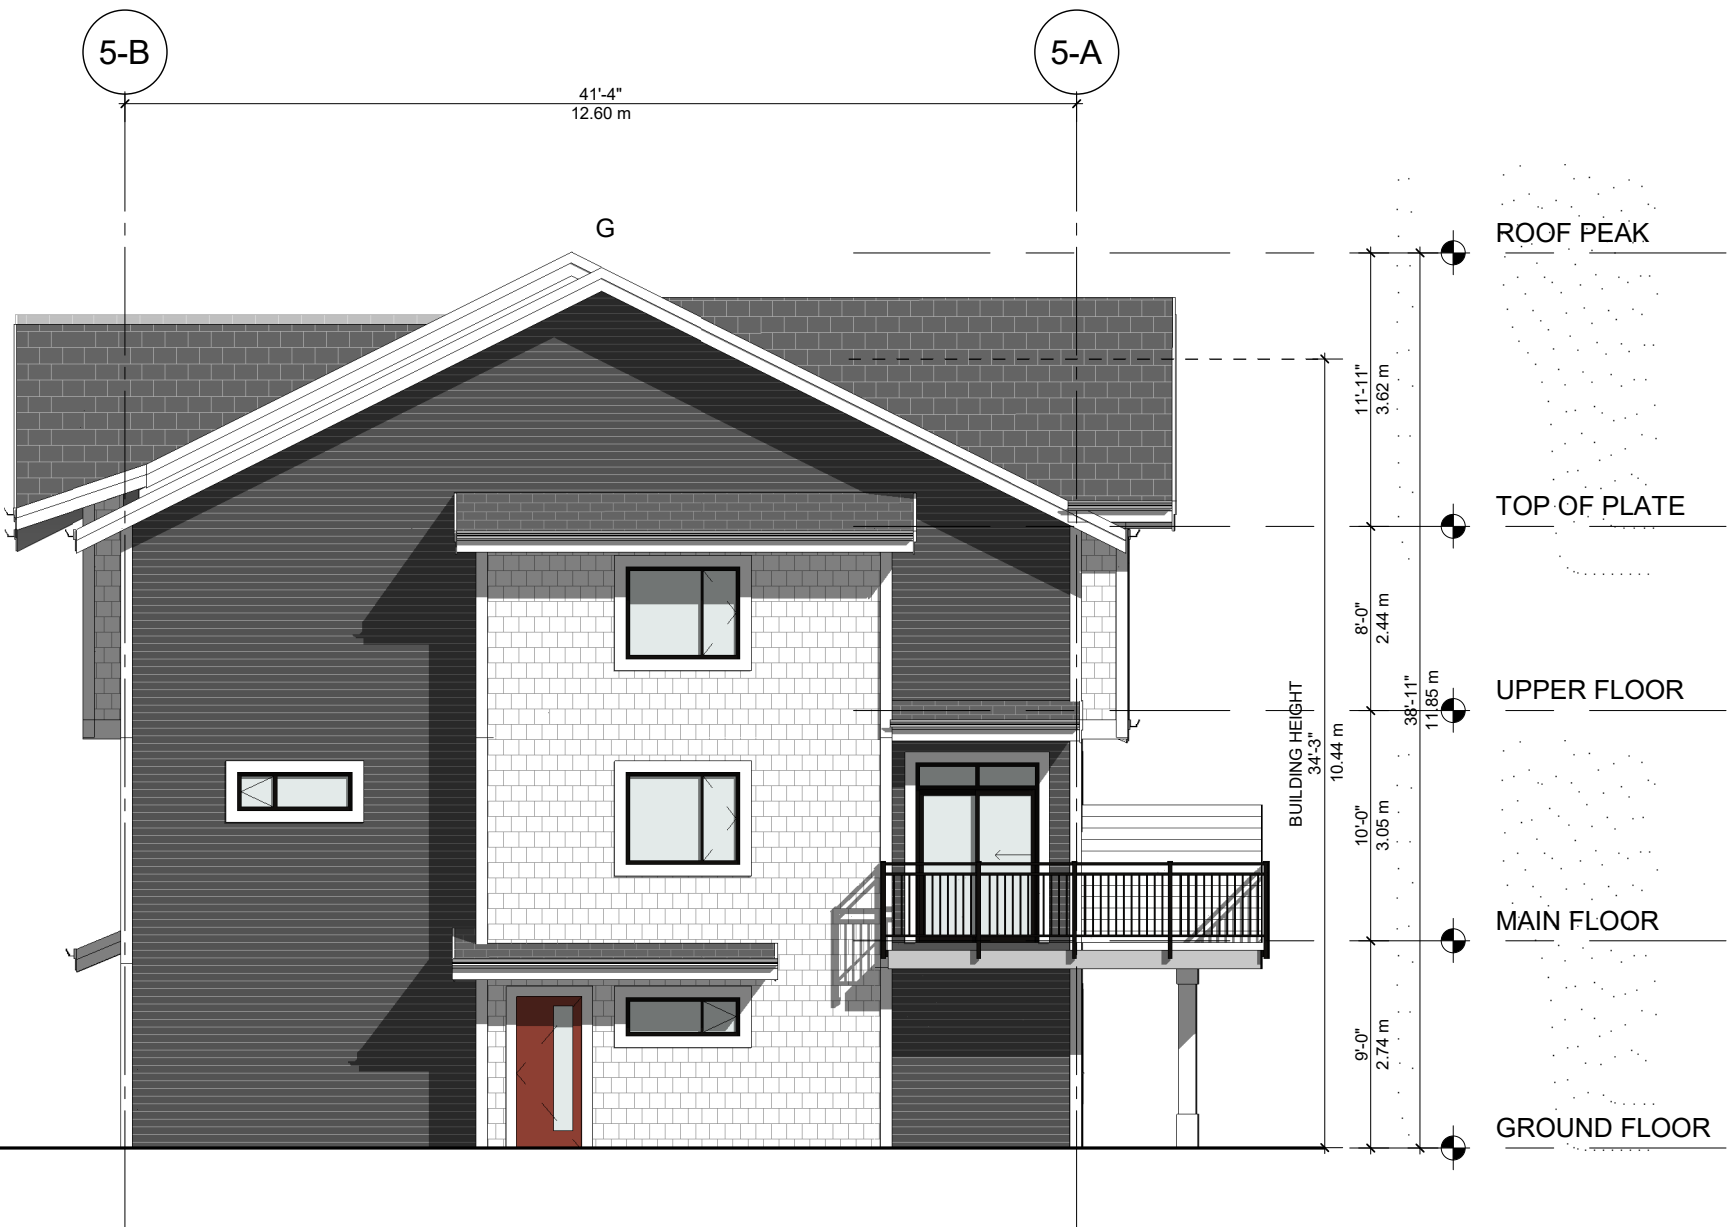


3 EAST ELEVATION - BUILDING 5, 6, 9, 10, 13 & 14
1 : 100



2 NORTH ELEVATION - BUILDING 5, 6, 9, 10, 13 & 14
1 : 100

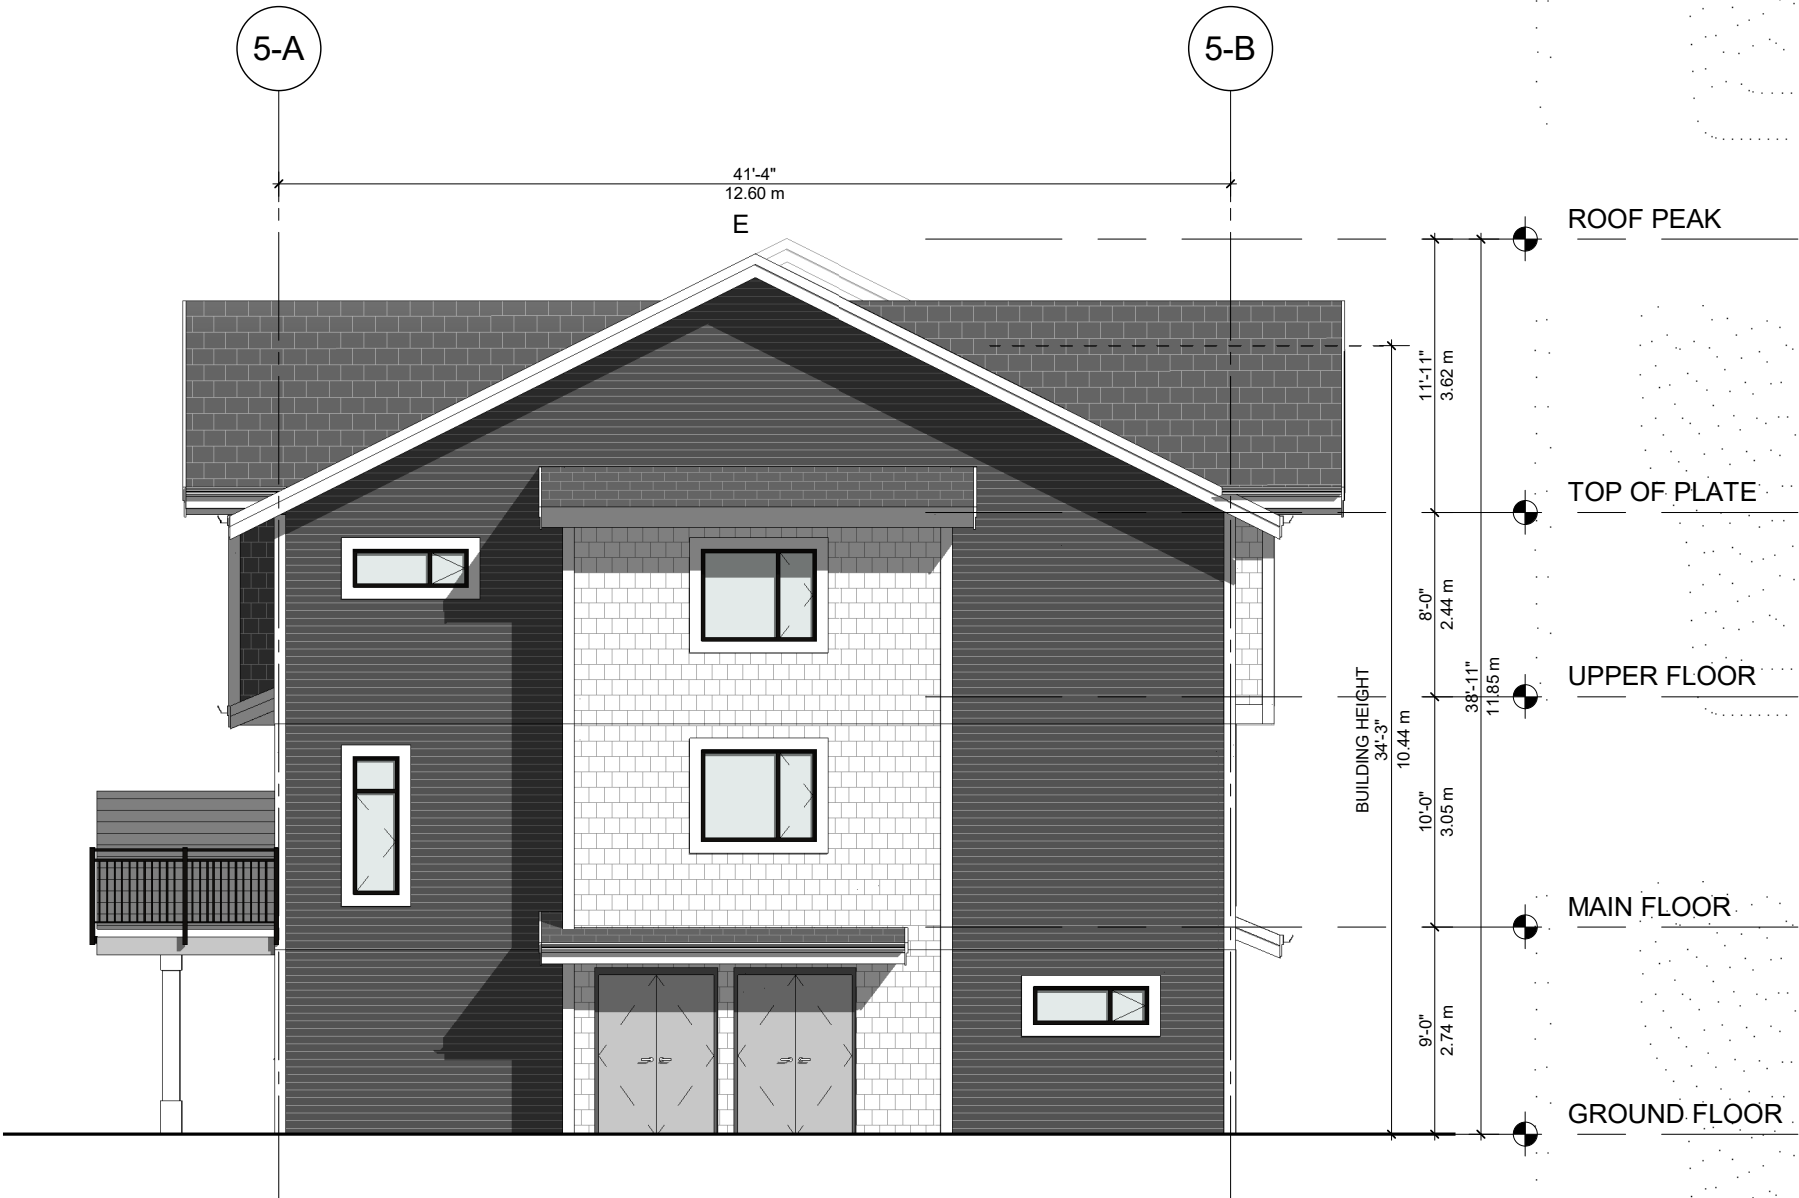

4 WEST ELEVATION - BUILDING 5, 6, 9, 10, 13 & 14
1 : 100

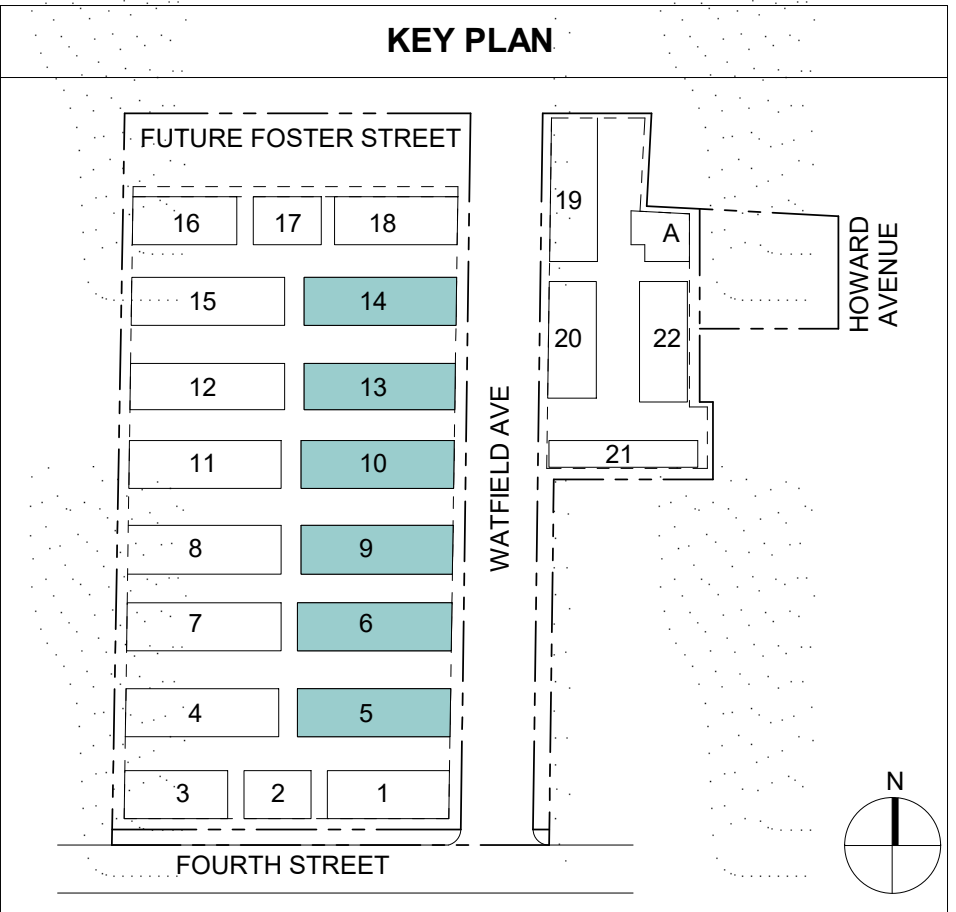


RECEIVED
DP1398
2025-SEP-15
Current Planning

COPYRIGHT RESERVED. THIS DRAWING MUST NOT BE SCALED. VARIATIONS AND MODIFICATIONS TO WORK SHOWN ON THESE DRAWINGS SHALL NOT BE CARRIED OUT WITHOUT WRITTEN PERMISSION FROM THE ARCHITECTS. THIS DRAWING IS THE EXCLUSIVE PROPERTY OF CICOZZI ARCHITECTURE INC. AND CAN BE REPRODUCED ONLY WITH THEIR WRITTEN PERMISSION.

REVISION:
NO.: DATE: DESCRIPTION:

ISSUE:
DATE: DESCRIPTION:
28/09/22 ISSUED FOR DP
06/01/23 DP RESPONSE - DRAFT
05/02/23 DP RESPONSE
24/03/23 DP RESPONSE

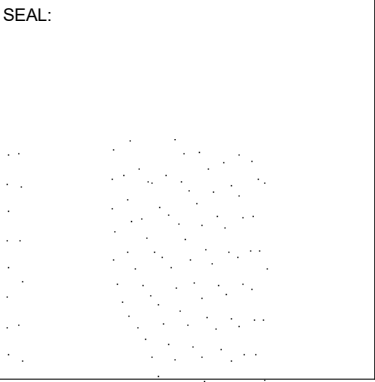

CICOZZI
ARCHITECTURE

15th FLOOR
1095 WEST PENDER STREET
VANCOUVER, B.C.
CANADA V6E 2M6
TEL: 604 687-4741


PROJECT:
PARK & 4TH

560 FOURTH STREET &
361 HOWARD AVE

DRAWN BY: Author
CHECKED BY: Checker
SCALE: 1 : 100
PROJECT NO.: 725

SHEET TITLE:
**BUILDING 19
ELEVATIONS &
SECTION**


REV. NO.: 1
SHEET NO.: A2.B19.4

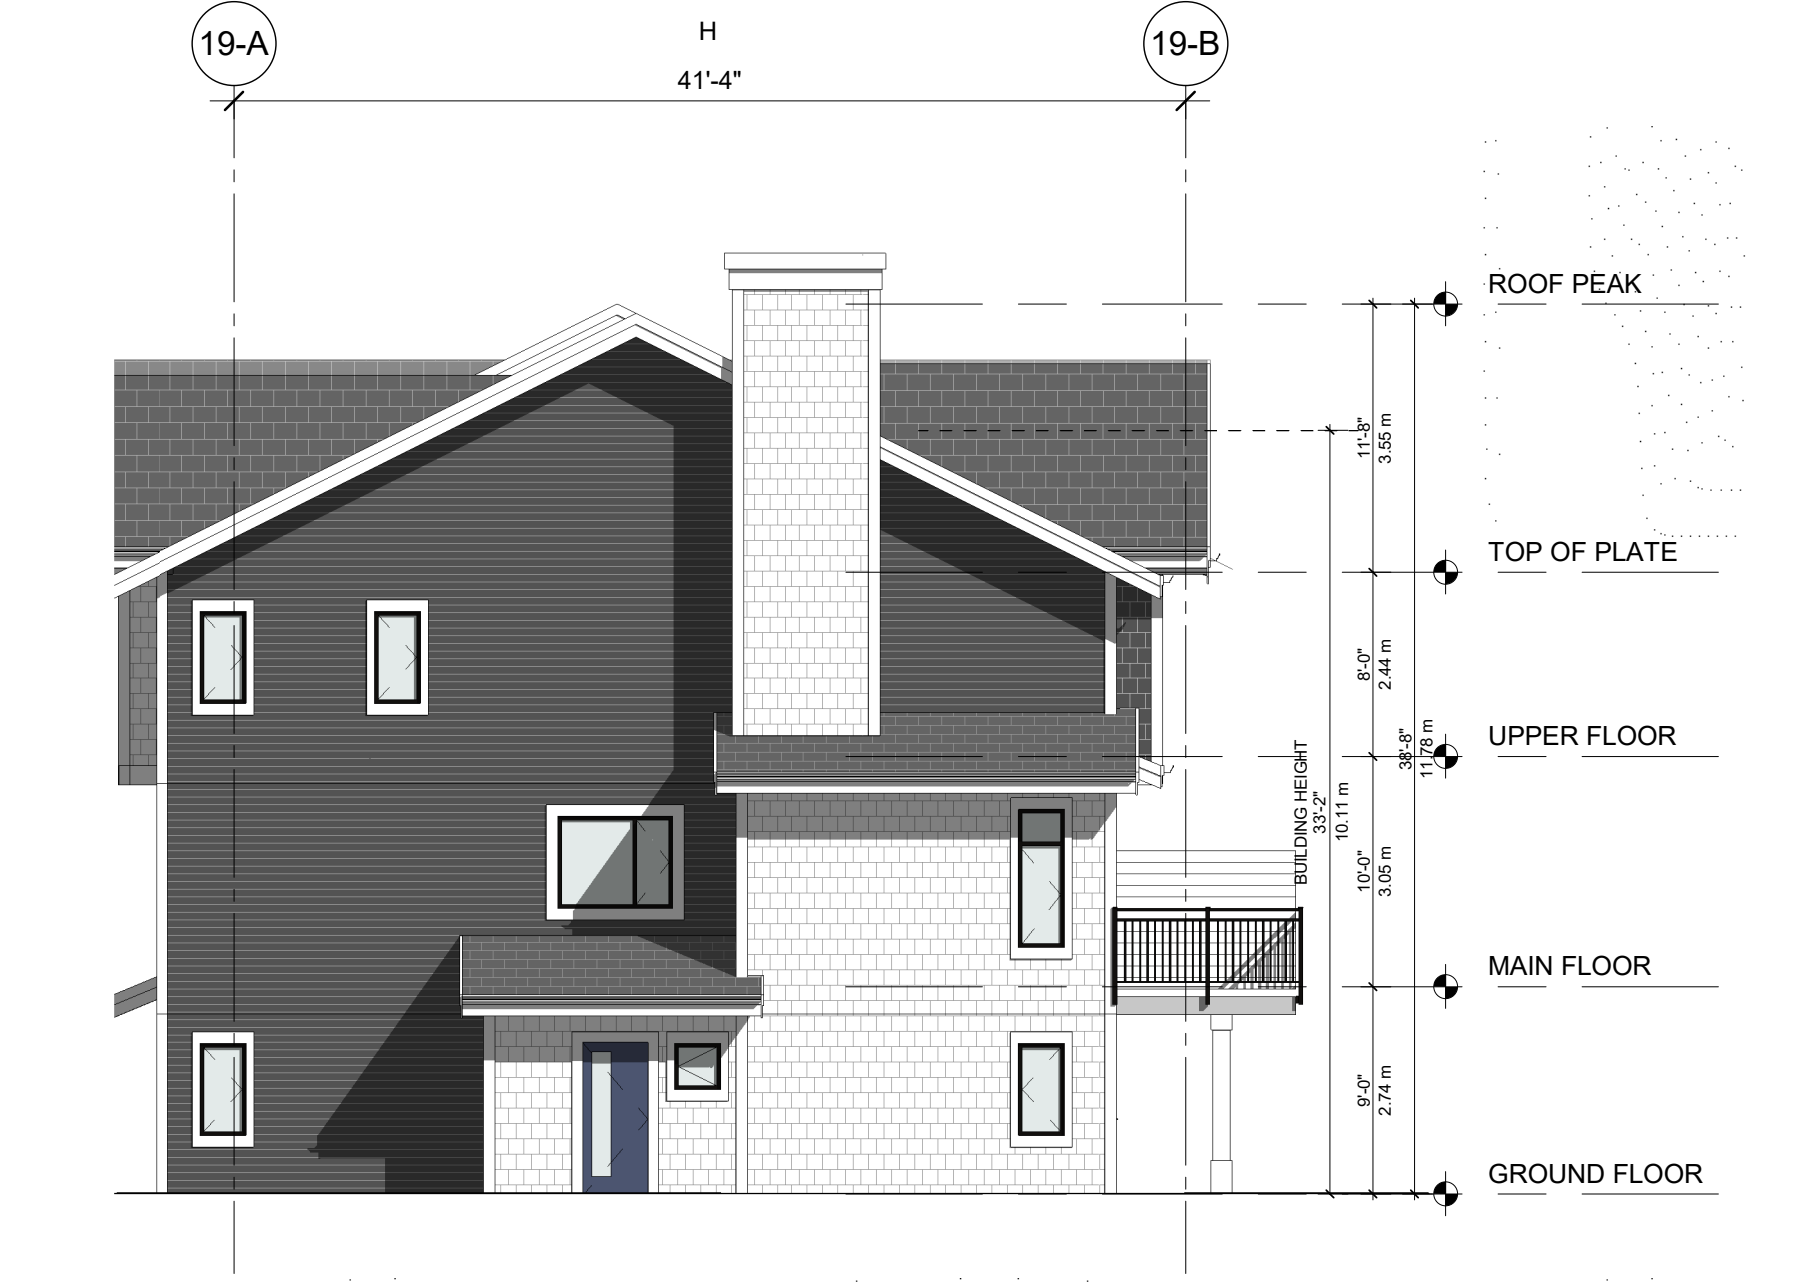


1 BUILDING 19 SOUTH ELEVATION
1 : 100




3 BUILDING 19 EAST ELEVATION
1 : 100

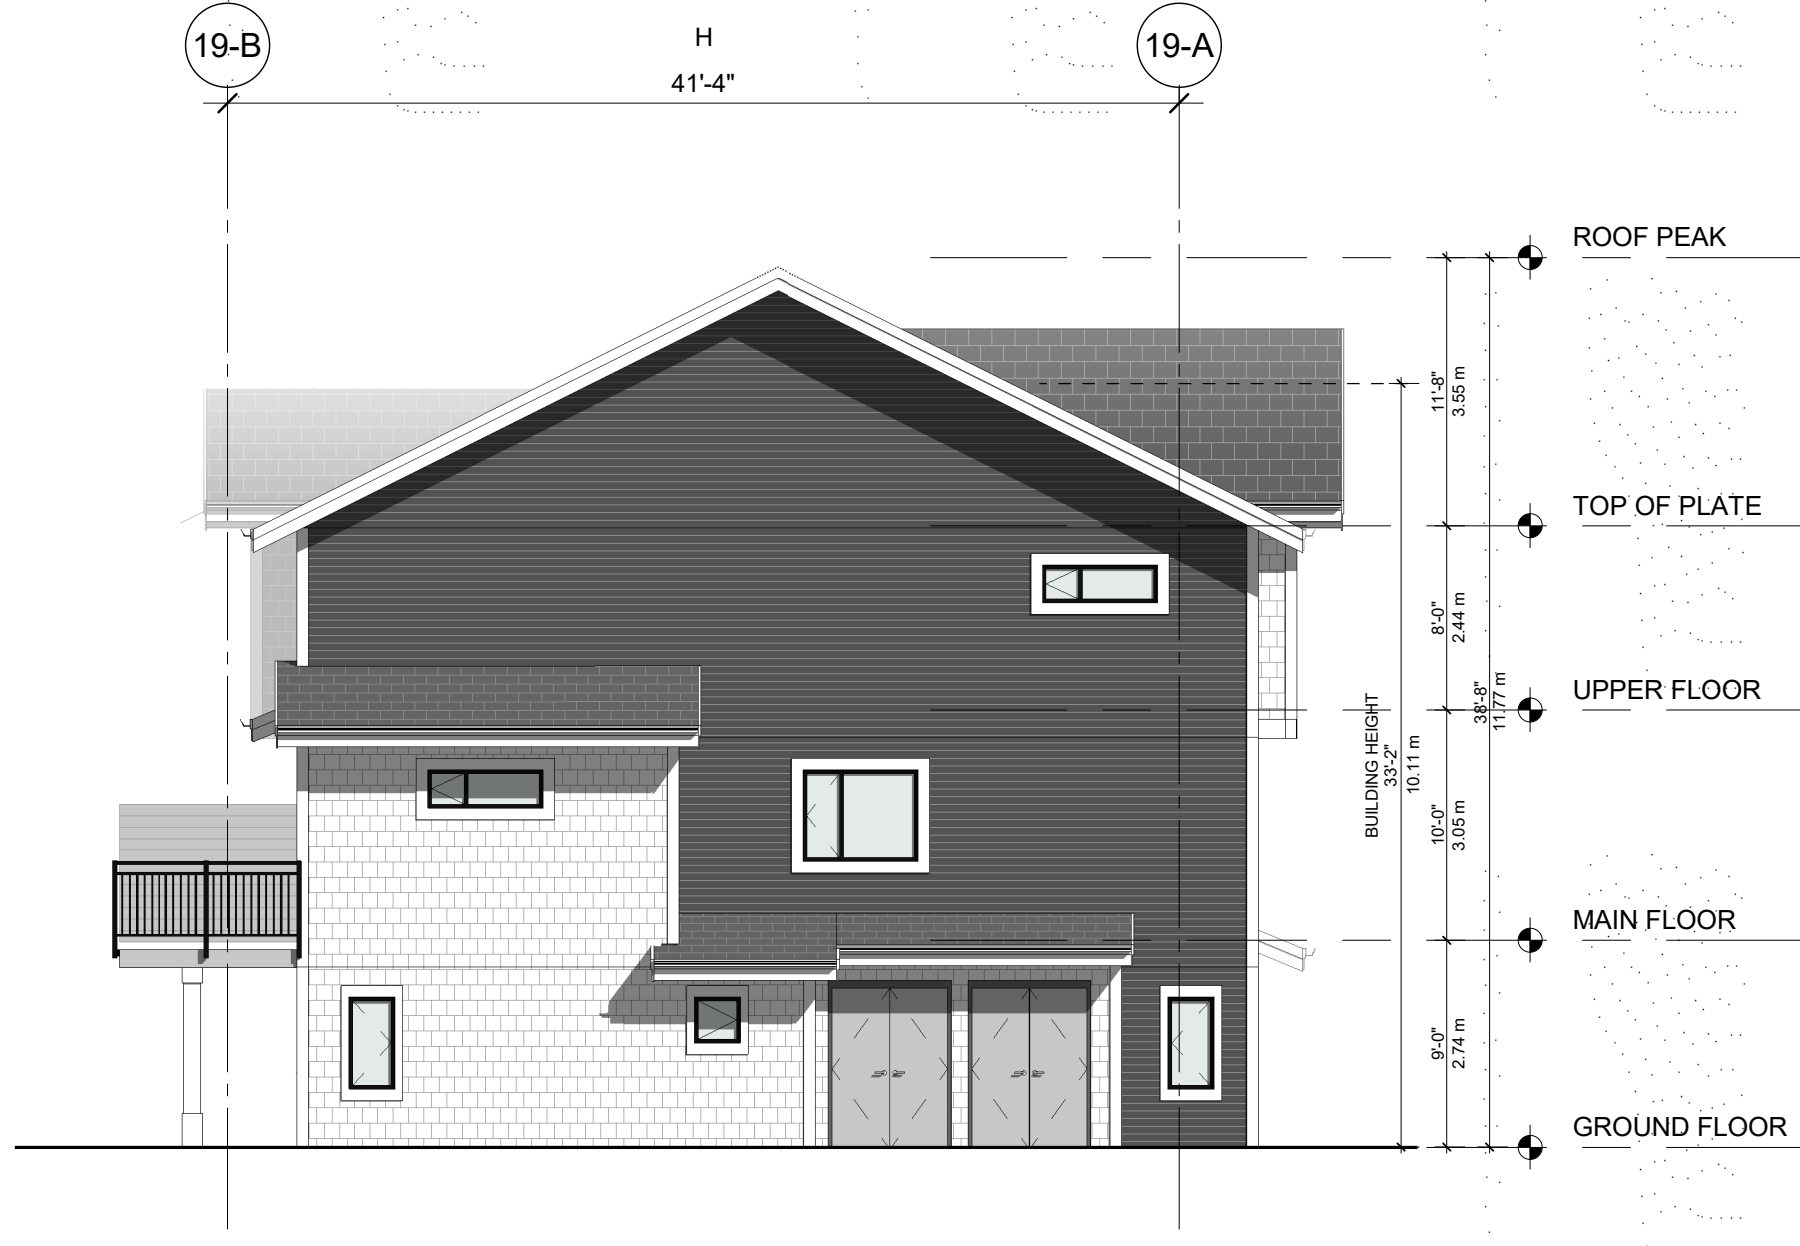



2 BUILDING 19 NORTH ELEVATION
1 : 100

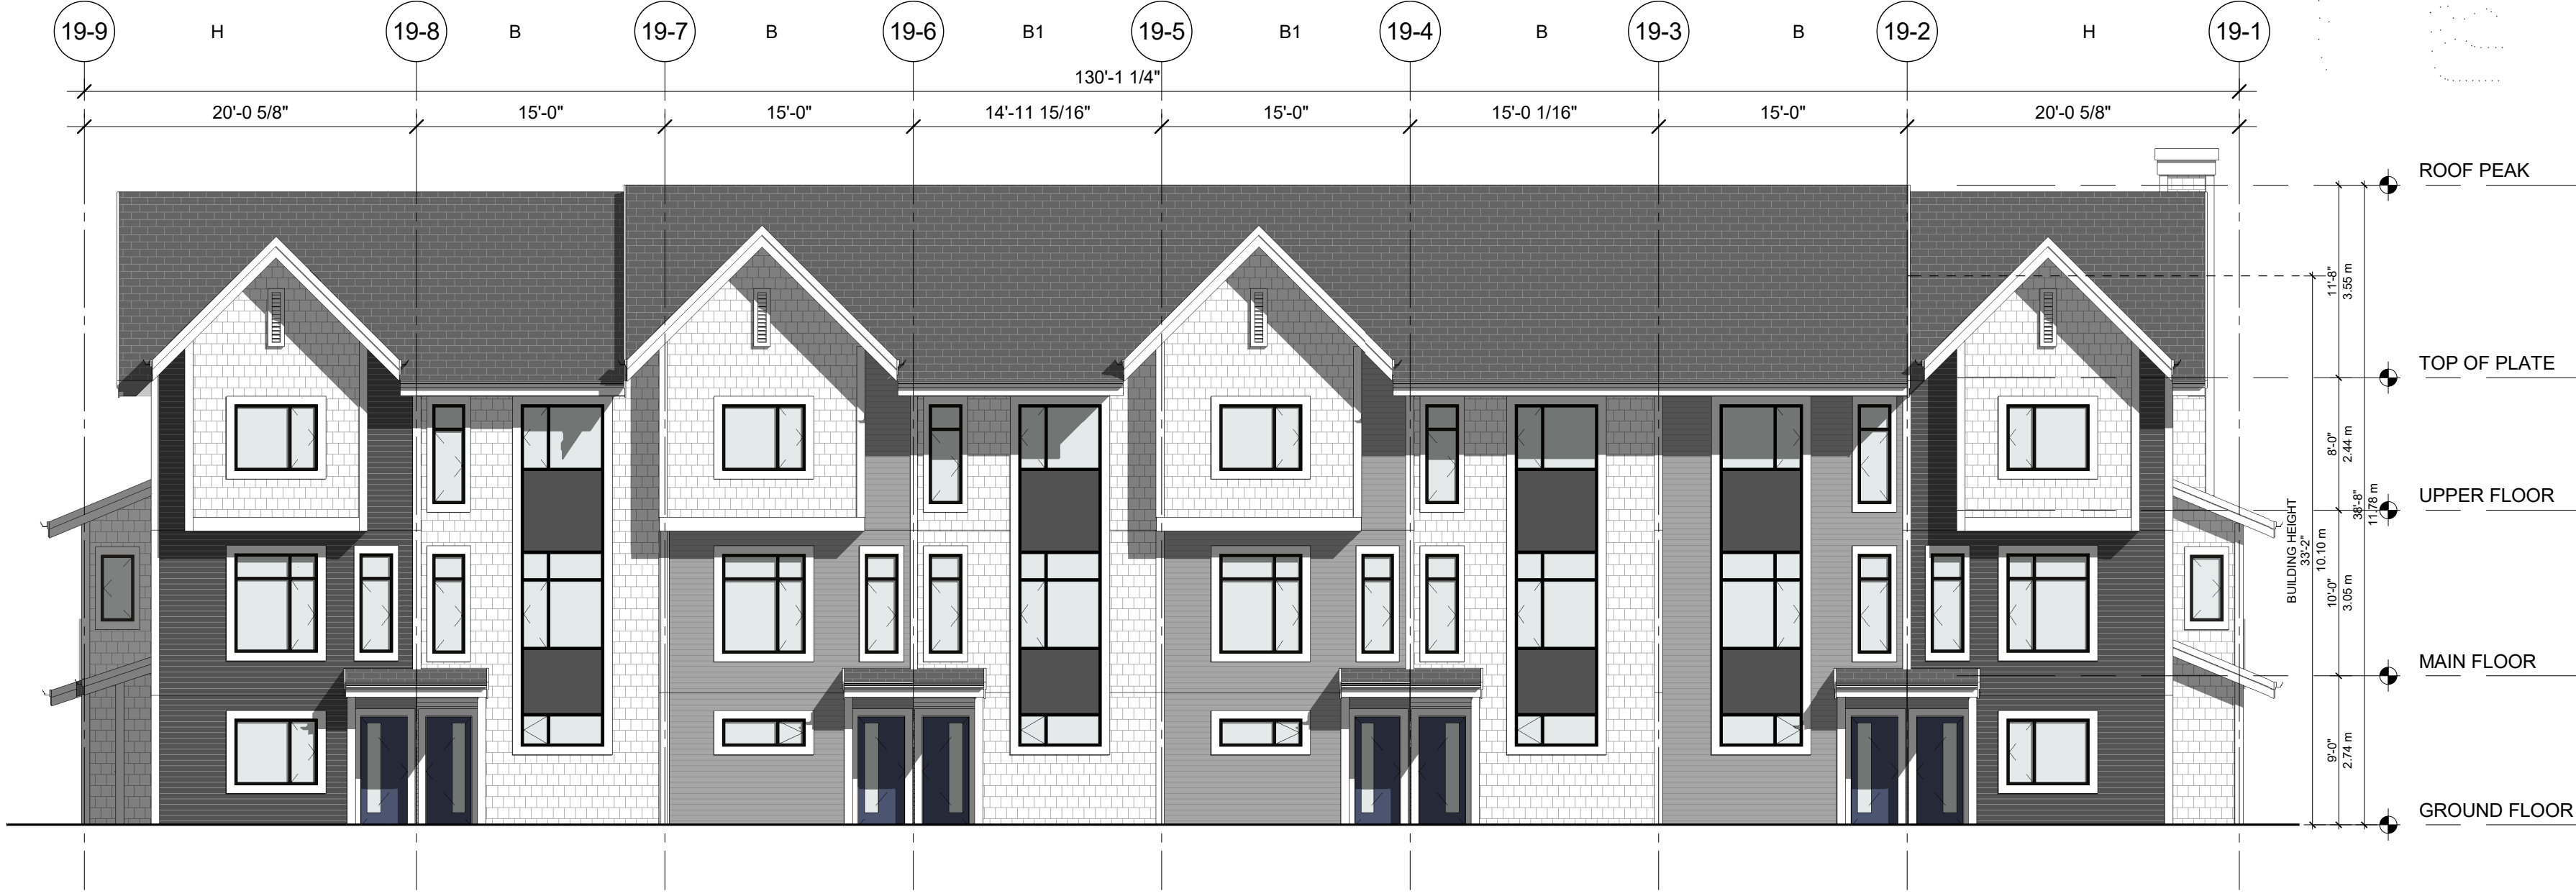

4 BUILDING 19 WEST ELEVATION
1 : 100

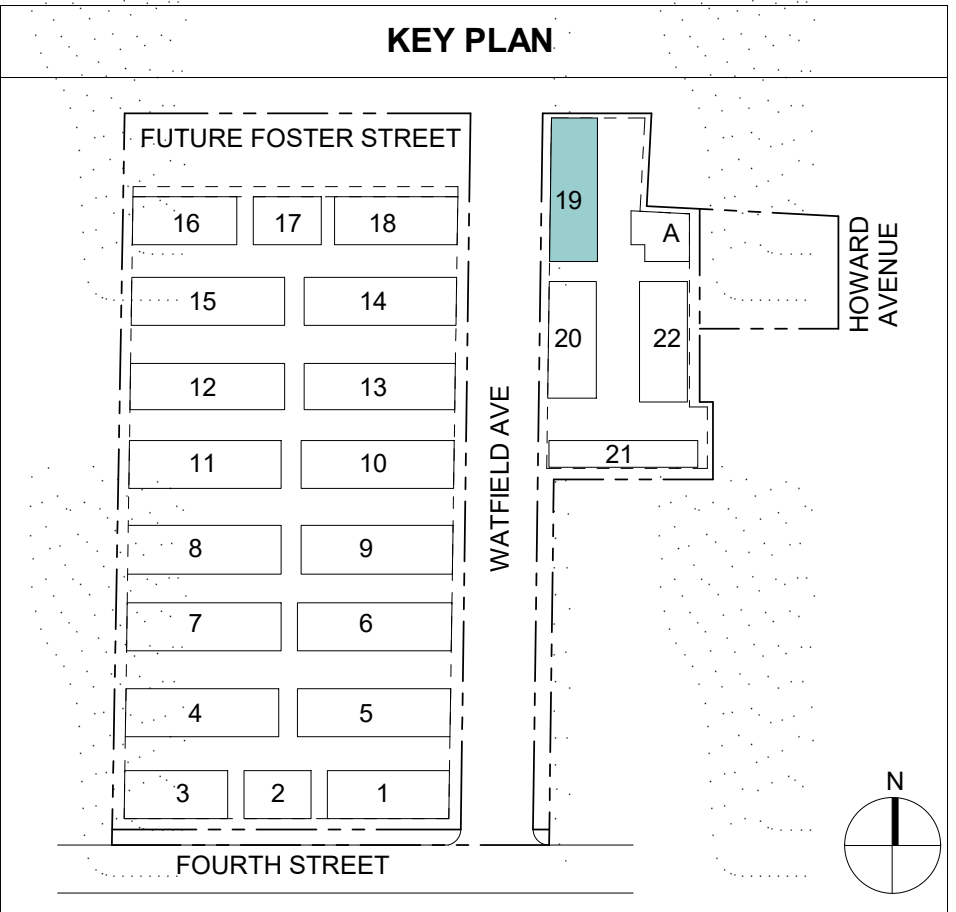

RECEIVED
DP1398
2025-SEP-15
Current Planning

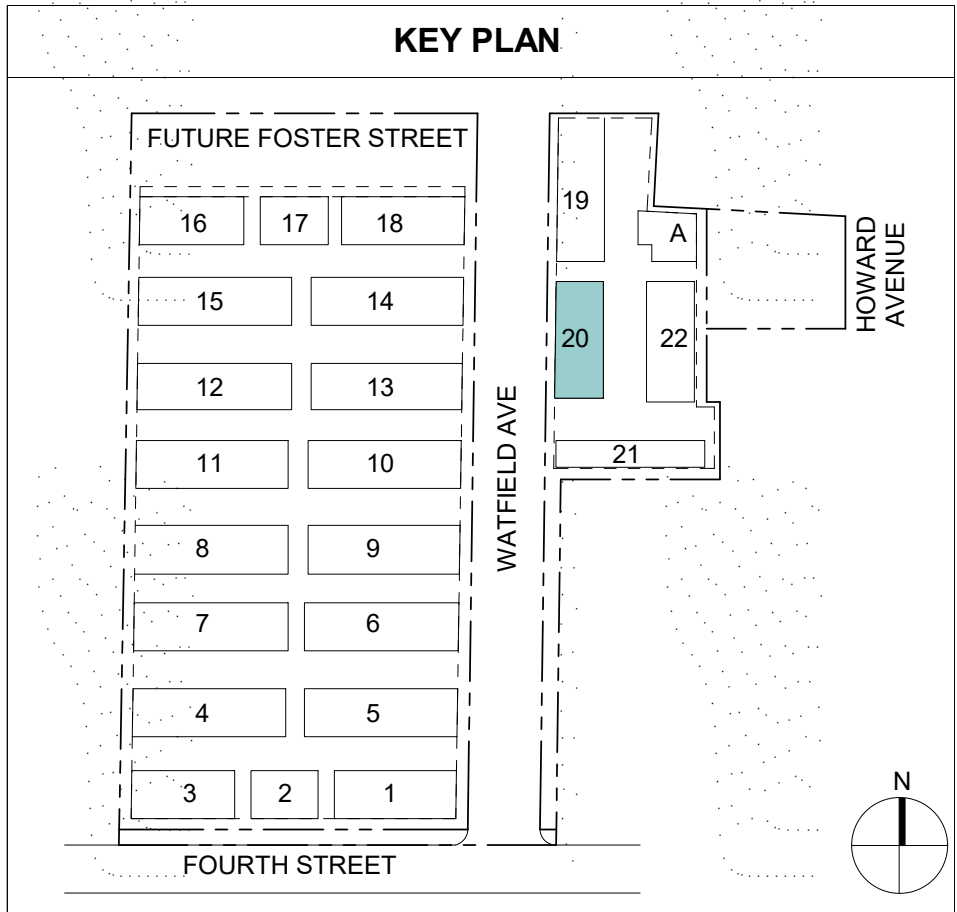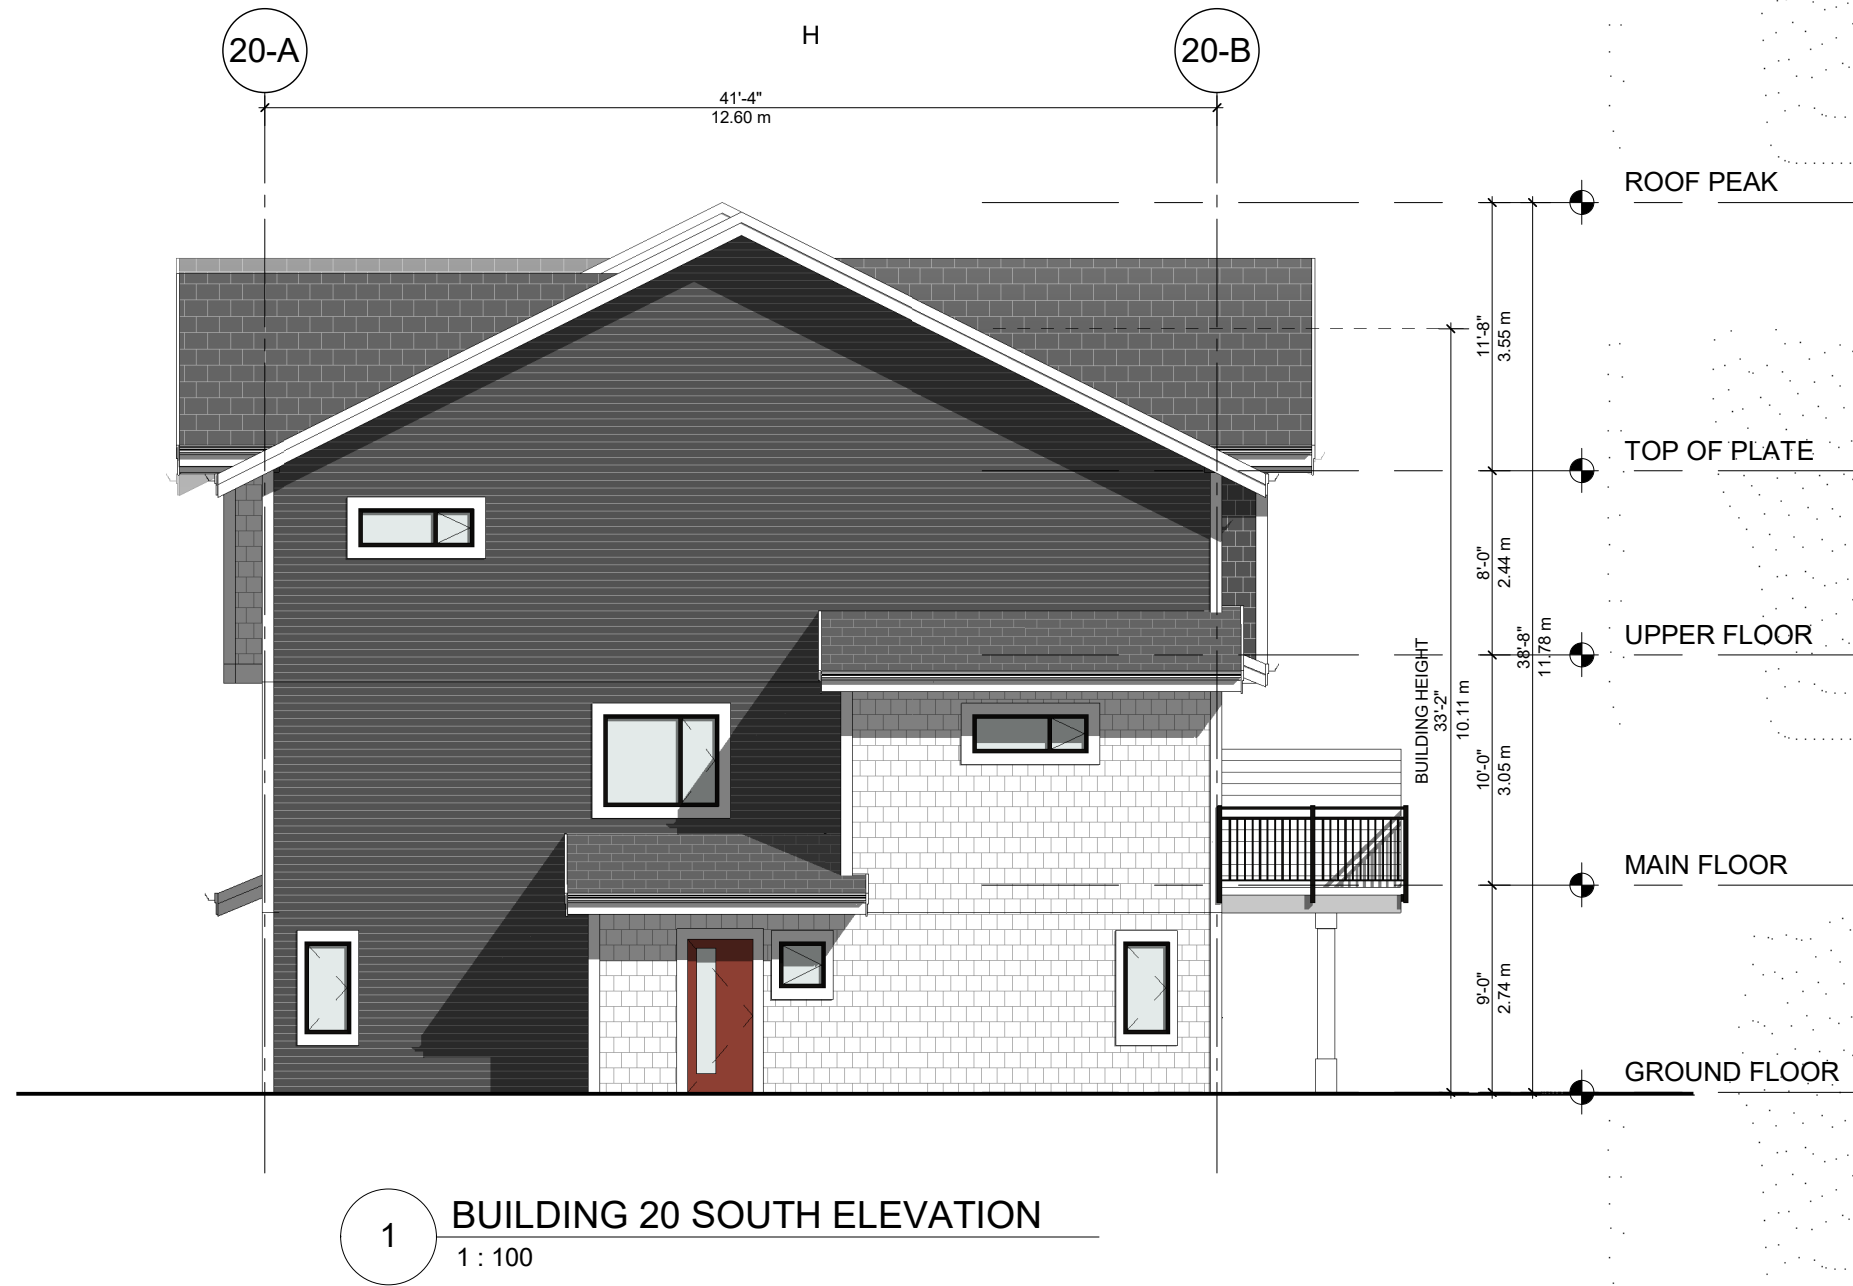

COPYRIGHT RESERVED. THIS DRAWING MUST NOT BE SCALED. VARIATIONS AND MODIFICATIONS TO WORK SHOWN ON THESE DRAWINGS SHALL NOT BE CARRIED OUT WITHOUT WRITTEN PERMISSION FROM THE ARCHITECTS. THIS DRAWING IS THE EXCLUSIVE PROPERTY OF CICCOTZI ARCHITECTURE INC. AND CAN BE REPRODUCED ONLY WITH THEIR WRITTEN PERMISSION.

REVISION:
NO.: DATE: DESCRIPTION:

ISSUE:
DATE: DESCRIPTION:
28/09/22 ISSUED FOR DP
06/01/23 DP RESPONSE - DRAFT
05/02/23 DP RESPONSE
24/03/23 DP RESPONSE

SEAL:

CICCOZZI
ARCHITECTURE
15th FLOOR
1095 WEST PENDER STREET
VANCOUVER, B.C.
CANADA V6E 2M6
TEL: 604 687-4741

PROJECT:
PARK & 4TH
560 FOURTH STREET &
361 HOWARD AVE

DRAWN BY: ML
SCALE: 1 : 100
SHEET TITLE:
CHECKED BY: AW
PROJECT NO.: 725

**BUILDING 20
ELEVATIONS &
SECTIONS**


REV. NO.: 1
SHEET NO.: A2.B20.4

RECEIVED
DP1398
2025-SEP-15
Current Planning

COPYRIGHT RESERVED. THIS DRAWING MUST NOT BE SCALED. VARIATIONS AND MODIFICATIONS TO WORK SHOWN ON THESE DRAWINGS SHALL NOT BE CARRIED OUT WITHOUT WRITTEN PERMISSION FROM THE ARCHITECTS. THIS DRAWING IS THE EXCLUSIVE PROPERTY OF CICOZZI ARCHITECTURE INC. AND CAN BE REPRODUCED ONLY WITH THEIR WRITTEN PERMISSION.

REVISION:
NO.: DATE: DESCRIPTION:

ISSUE:
DATE: DESCRIPTION:
28/09/22 ISSUED FOR DP
06/01/23 DP RESPONSE - DRAFT
05/02/23 DP RESPONSE
24/03/23 DP RESPONSE

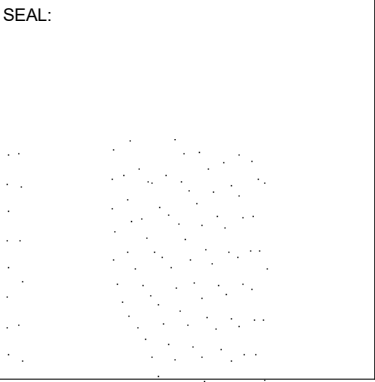

CICOZZI
ARCHITECTURE




15th FLOOR
1095 WEST PENDER STREET
VANCOUVER, B.C.
CANADA V6E 2M6
TEL: 604 687-4741

PROJECT:
PARK & 4TH

560 FOURTH STREET &
361 HOWARD AVE

DRAWN BY: ML/KC
SCALE: 1 : 100
SHEET TITLE:
**BUILDING 21
ELEVATIONS &
SECTIONS**

REV. NO.: 1
SHEET NO.: A2.B21.4

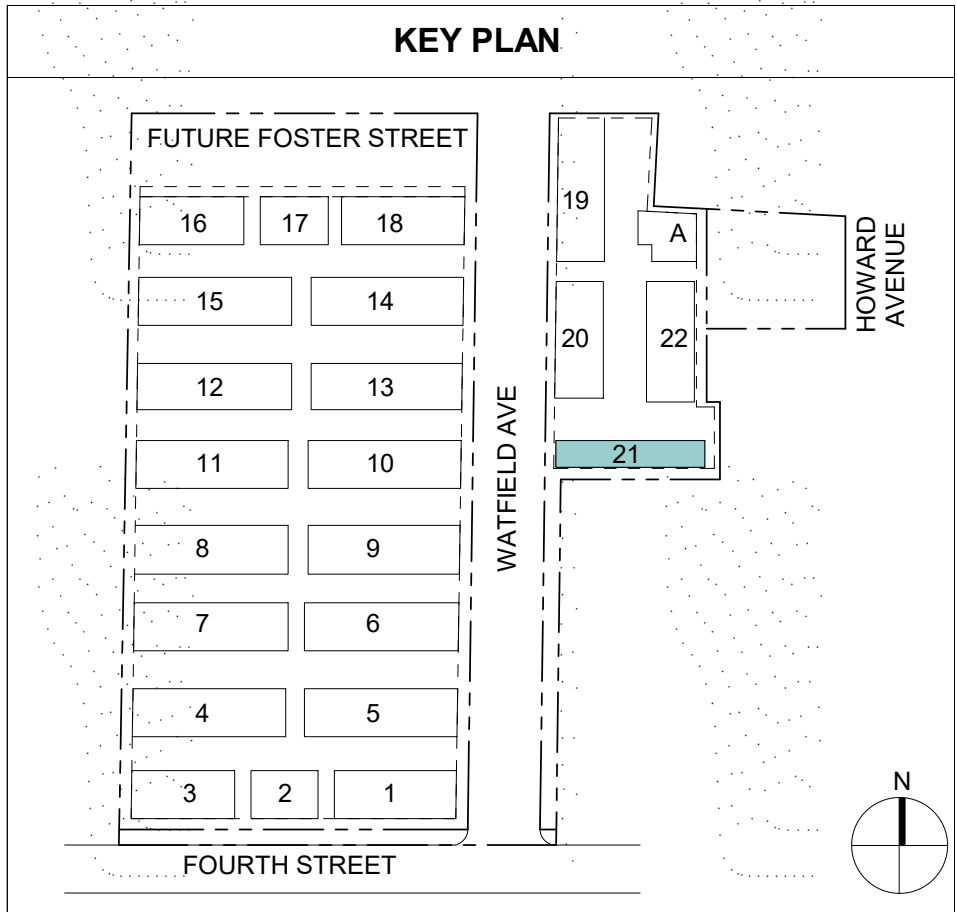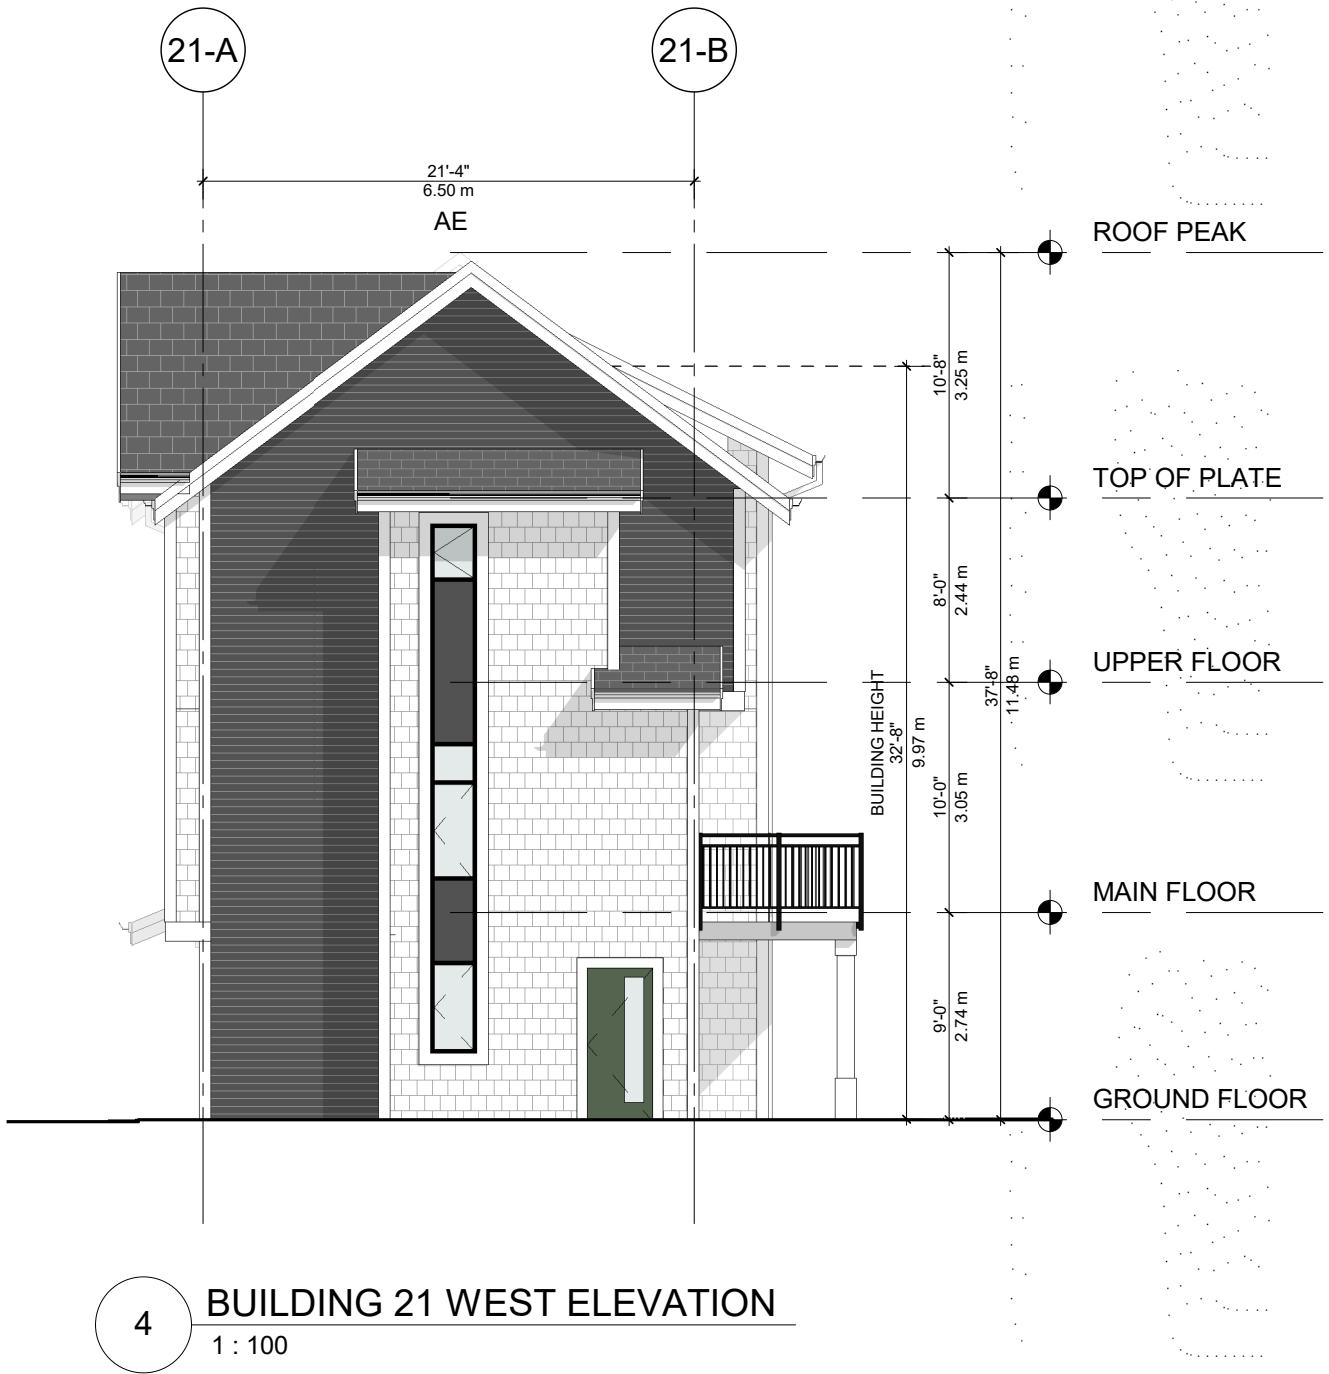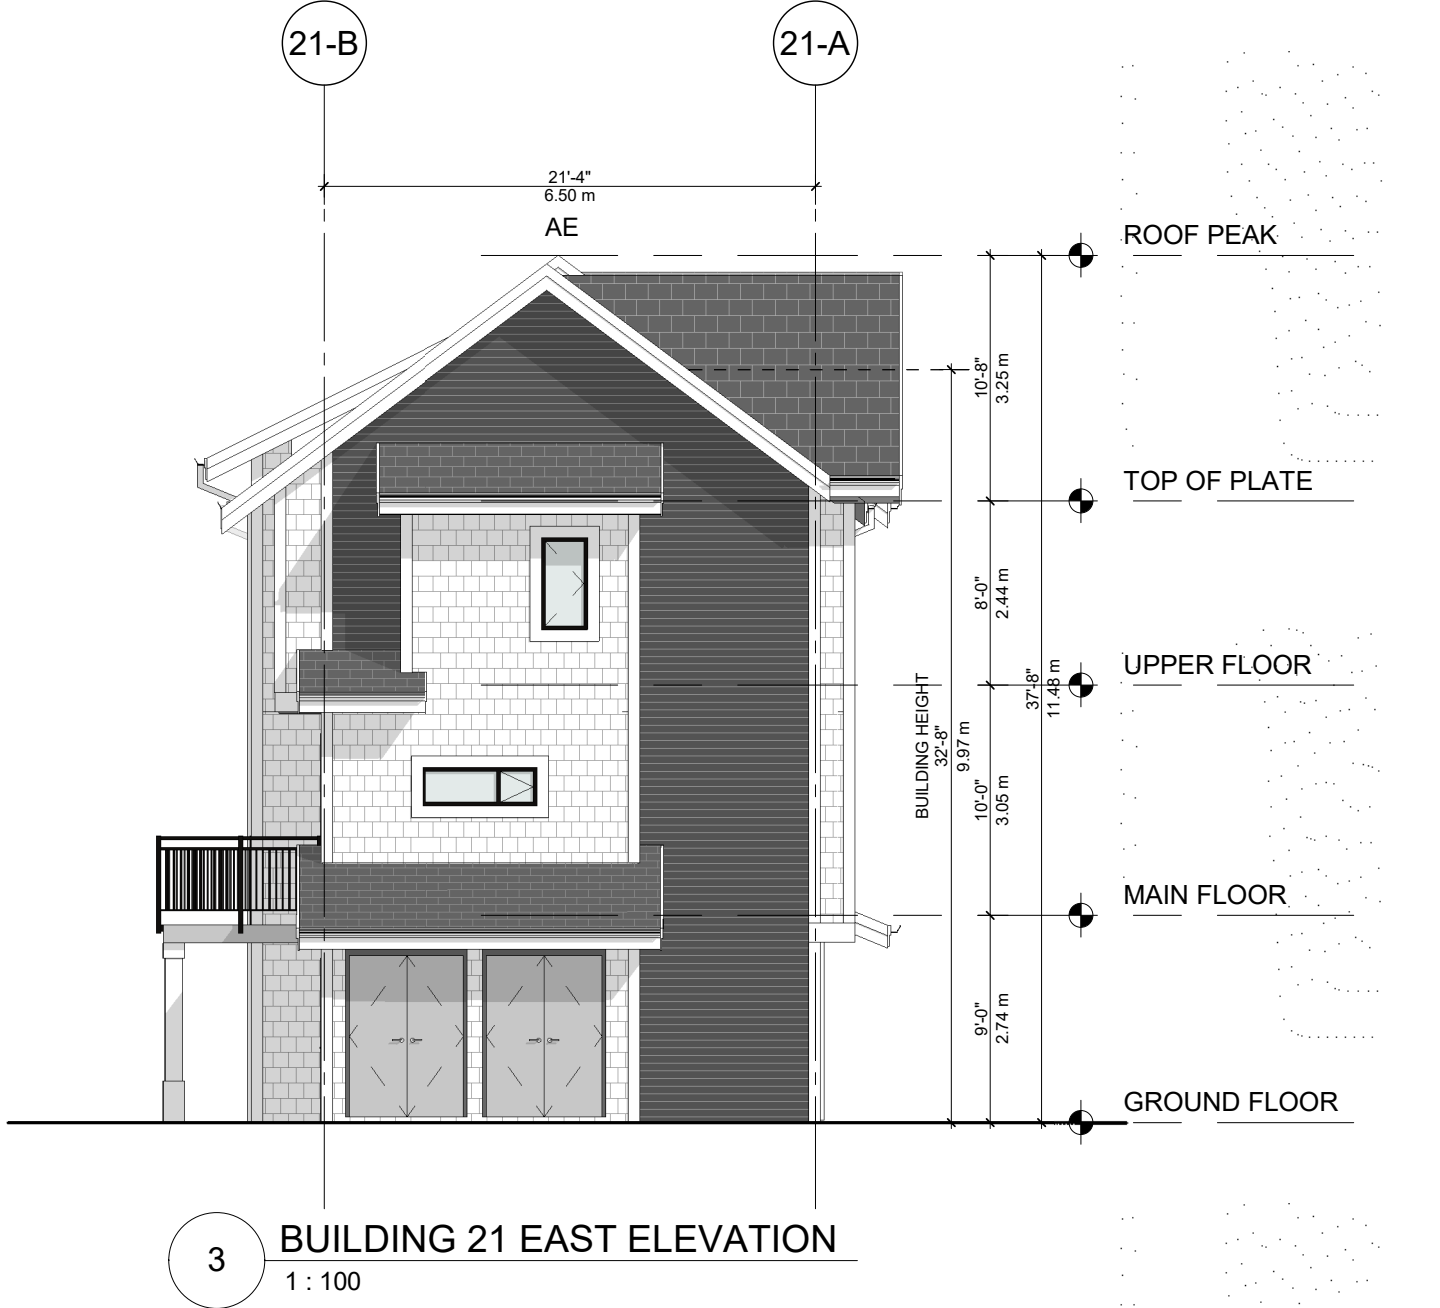

RECEIVED
DP1398
2025-SEP-15
Current Planning

COPYRIGHT RESERVED. THIS DRAWING MUST NOT BE SCALED. VARIATIONS AND MODIFICATIONS TO WORK SHOWN ON THESE DRAWINGS SHALL NOT BE CARRIED OUT WITHOUT WRITTEN PERMISSION FROM THE ARCHITECTS. THIS DRAWING IS THE EXCLUSIVE PROPERTY OF CICOZZI ARCHITECTURE INC. AND CAN BE REPRODUCED ONLY WITH THEIR WRITTEN PERMISSION.

REVISION:
NO.: DATE: DESCRIPTION:

ISSUE:
DATE: DESCRIPTION:
28/09/22 ISSUED FOR DP
06/01/23 DP RESPONSE - DRAFT
05/02/23 DP RESPONSE
24/03/23 DP RESPONSE

SEAL:

CICOZZI
ARCHITECTURE



15th FLOOR
1095 WEST PENDER STREET
VANCOUVER, B.C.
CANADA V6E 2M6
TEL: 604 687-4741

PROJECT:
PARK & 4TH

560 FOURTH STREET &
361 HOWARD AVE

DRAWN BY: ML/KC
SCALE: 1 : 100
SHEET TITLE:
**BUILDING 22
ELEVATIONS &
SECTIONS**

REV. NO.: **1**
SHEET NO.: **A2.B22.4**

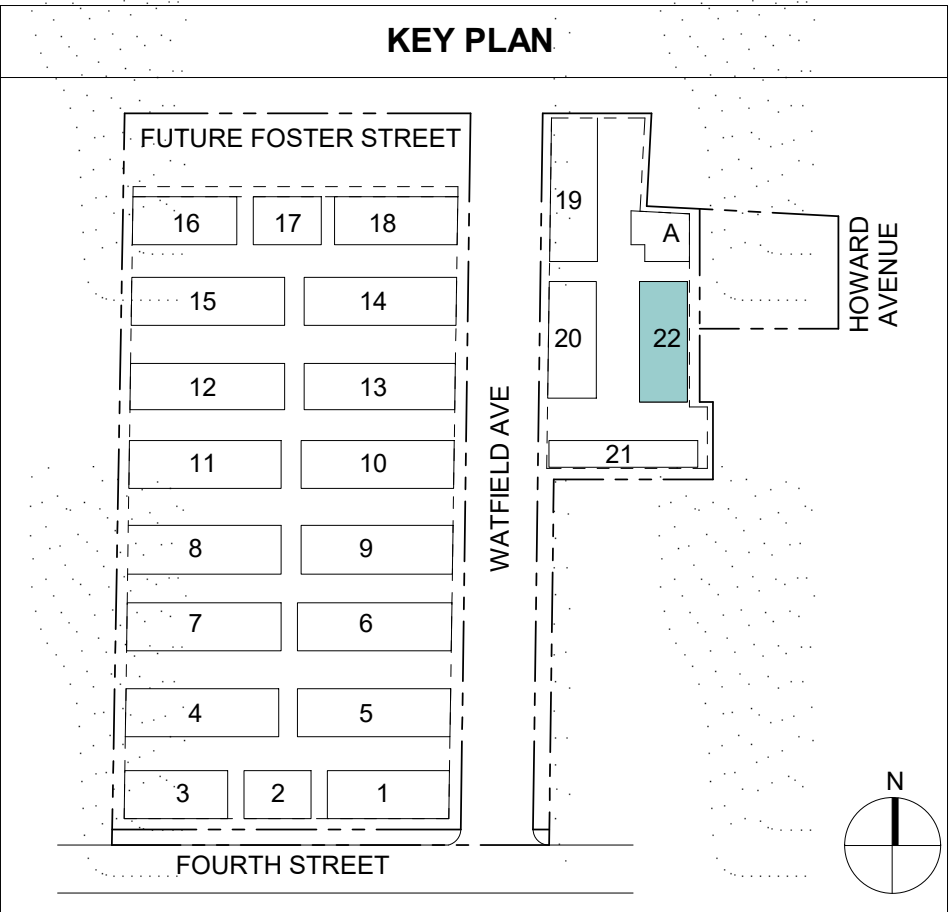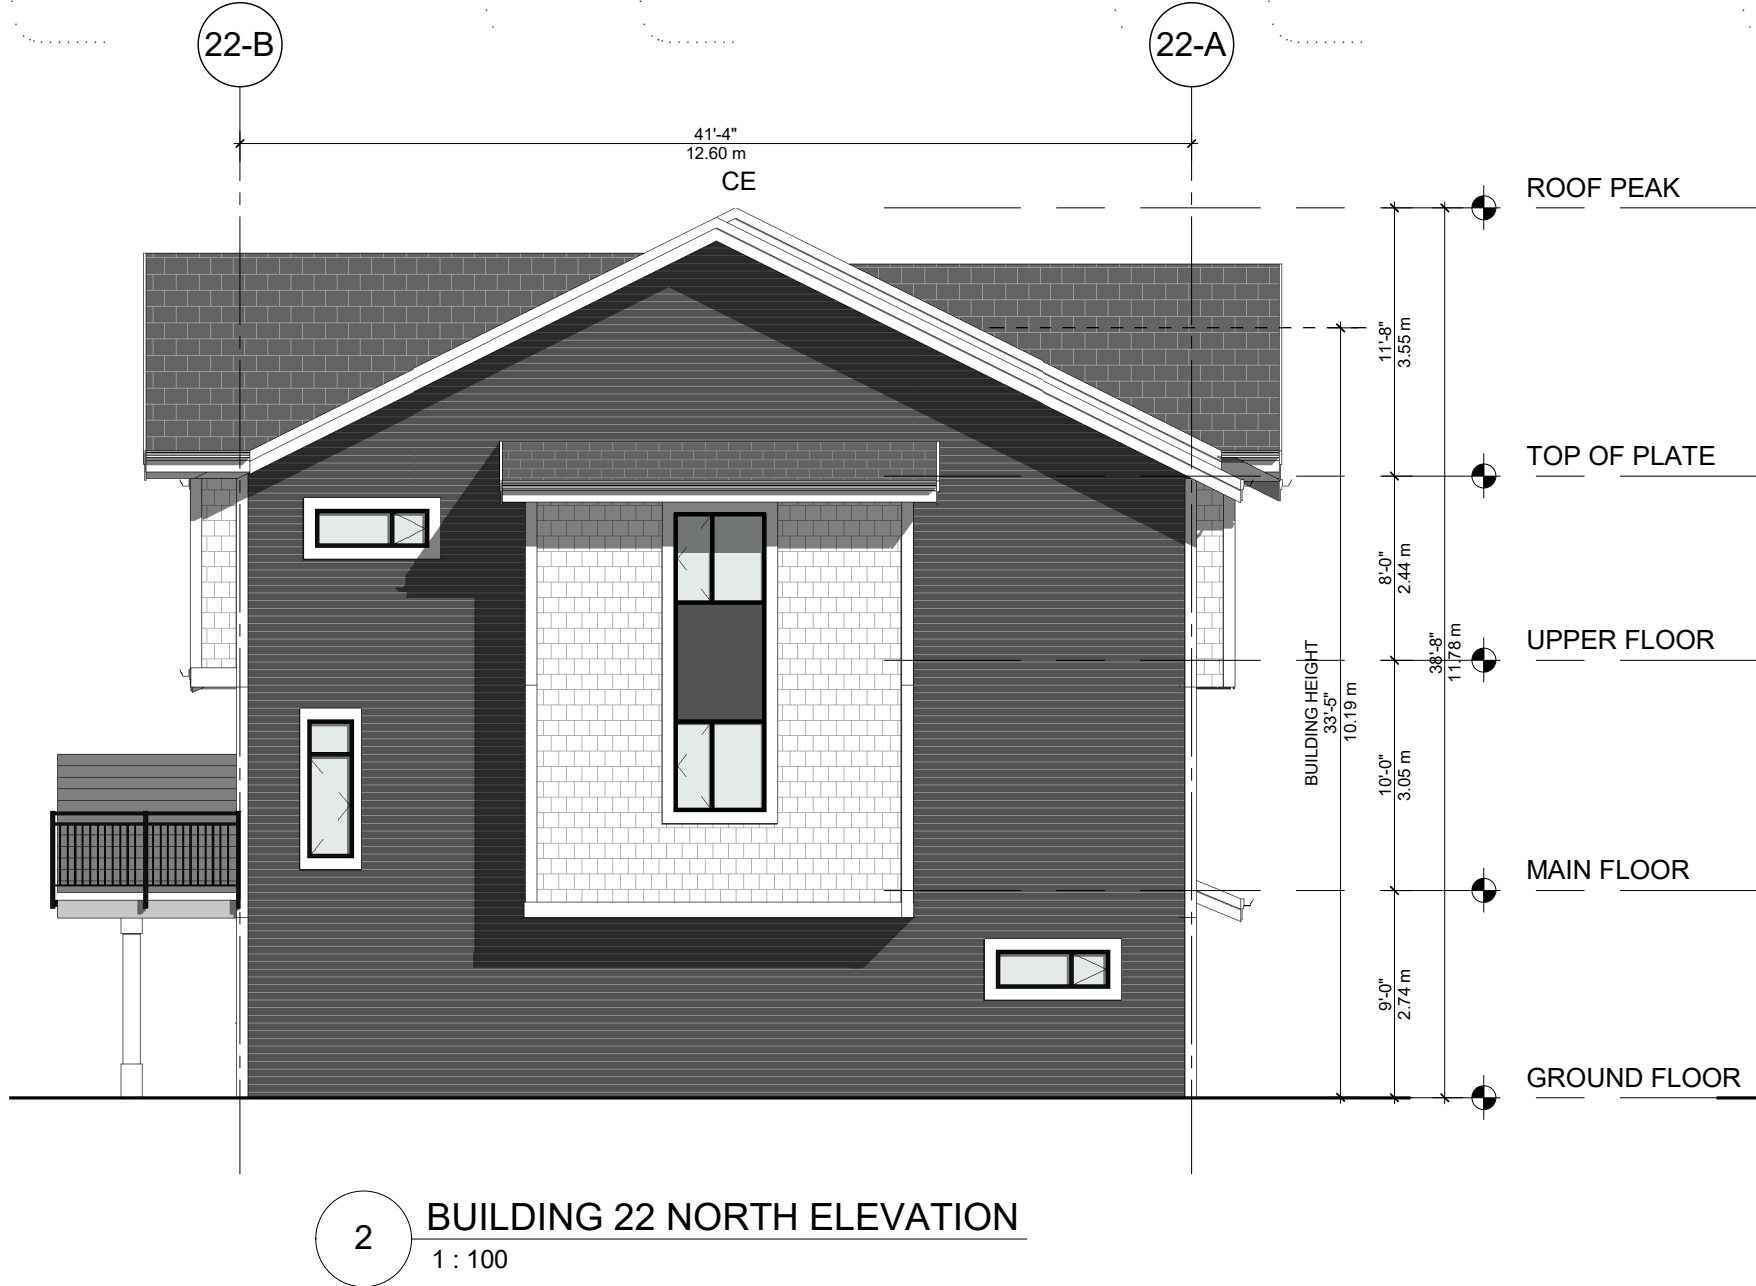


RECEIVED
DP1398
2025-SEP-15
Current Planning

COPYRIGHT RESERVED. THIS DRAWING MUST NOT BE SCALED. VARIATIONS AND MODIFICATIONS TO WORK SHOWN ON THESE DRAWINGS SHALL NOT BE CARRIED OUT WITHOUT WRITTEN PERMISSION FROM THE ARCHITECTS. THIS DRAWING IS THE EXCLUSIVE PROPERTY OF CICOZZI ARCHITECTURE INC. AND CAN BE REPRODUCED ONLY WITH THEIR WRITTEN PERMISSION.

REVISION:		
NO.:	DATE:	DESCRIPTION:

ISSUE:	
DATE:	DESCRIPTION:
28/09/22	ISSUED FOR DP
06/01/23	DP RESPONSE - DRAFT
05/02/23	DP RESPONSE
24/03/23	DP RESPONSE

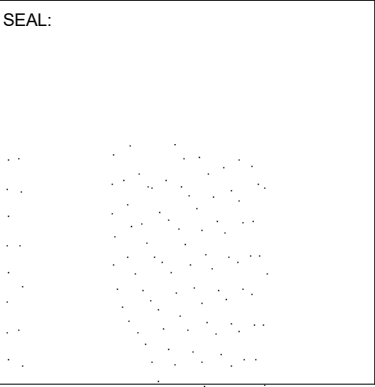

CICOZZI
ARCHITECTURE

15th FLOOR
1095 WEST PENDER STREET
VANCOUVER, B.C.
CANADA V6E 2M6
TEL: 604 687-4741

PROJECT:

PARK & 4TH

560 FOURTH STREET &
361 HOWARD AVE

DRAWN BY:	CHECKED BY:
Author	Checker
SCALE:	PROJECT NO.:
1 : 75	725

SHEET TITLE:

**AMENITY BUILDING
ELEVATIONS**

REV. NO.:	SHEET NO.:
1	A2.B23.2



1 AMENITY - NORTH ELEVATION
1 : 75




3 AMENITY - SOUTH ELEVATION
1 : 75



2 AMENITY - EAST ELEVATION
1 : 75



4 AMENITY - WEST ELEVATION
1 : 75

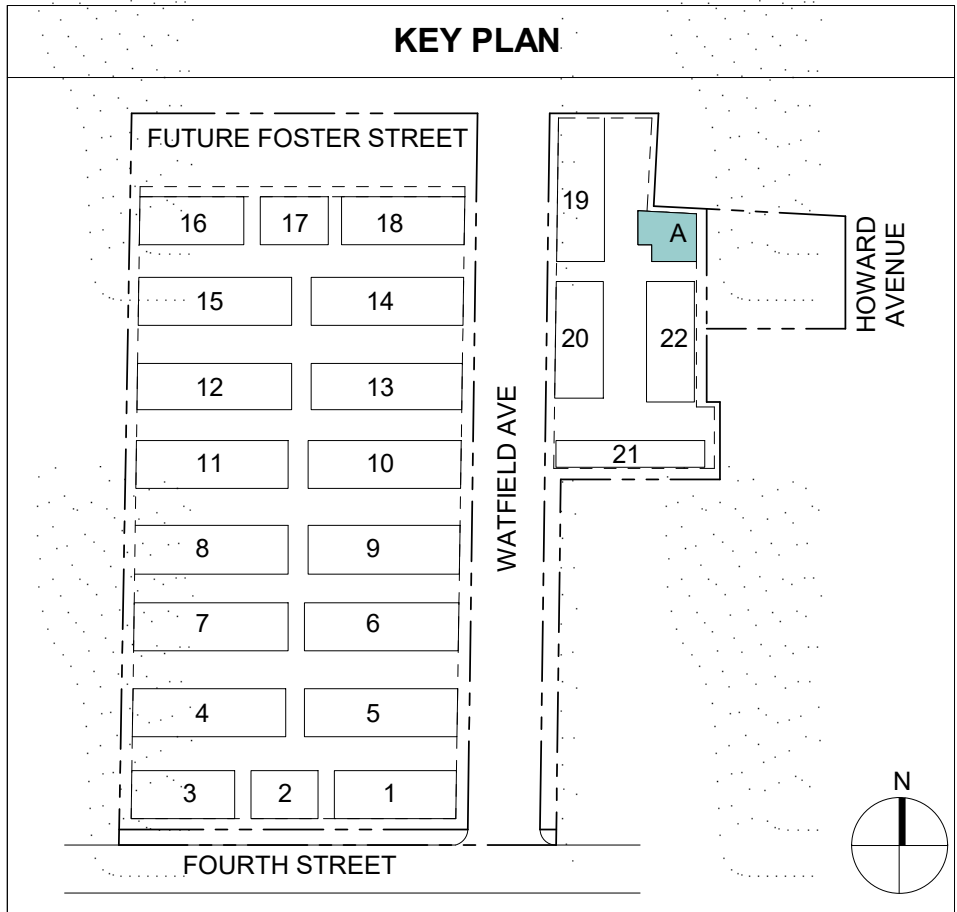

RECEIVED
DP1398
2025-SEP-15
Current Planning



1 BUILDING 1 - NORTH ELEVATION
1 : 100



2 BUILDING 1 - EAST ELEVATION
1 : 100

MATERIAL LEGEND		
A	ENTRY DOOR PAINTED - BM - 2007-10 - SMOULDERING RED	
B	ENTRY DOOR PAINTED - BM - CSP-565 - INDI GO-GO	
C	ENTRY DOOR PAINTED - BM - 630 - MARTHA'S VINEYARD	
D	JAMES HARDIE SHINGLE SIDING BM - OC-117 - SIMPLY WHITE	
E	JAMES HARDIE SIDING 4" BM 1603 GRAPHITE	
F	JAMES HARDIE SIDING 4" BM 1460 SILVER DOLLAR	
G	ASPHALT ROOF SHINGLE BM 1603 GRAPHITE	
H	WINDOWS & PATIO DOORS BLACK PRE-FINISHED VINYL FRAME	
I	GARAGE DOORS PAINTED - BM - 1603 GRAPHITE	



4 BUILDING 1 - SOUTH ELEVATION - UNIT H
1 : 50




3 BUILDING 1 - NORTH ELEVATION - UNIT H
1 : 50

COPYRIGHT RESERVED. THIS DRAWING
MUST NOT BE SCALED. VARIATIONS AND
MODIFICATIONS TO WORK SHOWN ON
THESE DRAWINGS SHALL NOT BE
CARRIED OUT WITHOUT WRITTEN
PERMISSION FROM THE ARCHITECTS.
THIS DRAWING IS THE EXCLUSIVE
PROPERTY OF CICOZZI ARCHITECTURE
INC. AND CAN BE REPRODUCED ONLY
WITH THEIR WRITTEN PERMISSION.

REVISION:		
NO.:	DATE:	DESCRIPTION:

ISSUE:	
DATE:	DESCRIPTION:
28/09/22	ISSUED FOR DP
06/01/23	DP RESPONSE - DRAFT
05/02/23	DP RESPONSE
24/03/23	DP RESPONSE

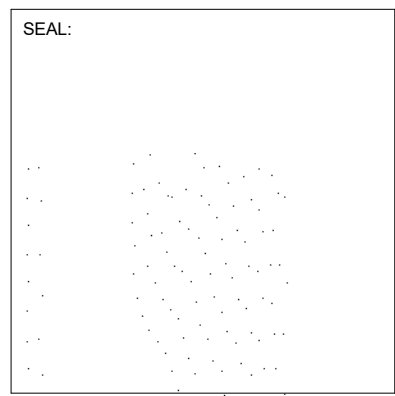

CICOZZI
ARCHITECTURE

15th FLOOR
1095 WEST PENDER STREET
VANCOUVER, B.C.
CANADA V6E 2M6
TEL: 604 687-4741

RECEIVED
DP1398
2025-SEP-15
Current Planning

PROJECT:
PARK & 4TH

560 FOURTH STREET &
361 HOWARD AVE

DRAWN BY: ML/KC	CHECKED BY: RC
SCALE: As indicated	PROJECT NO.: 725

SHEET TITLE:
MATERIAL BOARD

REV. NO.:	SHEET NO.: A0.6
-----------	---------------------------