


COPYRIGHT RESERVED. THIS DRAWING MUST NOT BE SCALED. VARIATIONS AND MODIFICATIONS TO WORK SHOWN ON THESE DRAWINGS SHALL NOT BE CARRIED OUT WITHOUT WRITTEN PERMISSION FROM THE ARCHITECTS. THIS DRAWING IS THE EXCLUSIVE PROPERTY OF CICCOTZI ARCHITECTURE INC. AND CAN BE REPRODUCED ONLY WITH THEIR WRITTEN PERMISSION.

REVISION:		
NO.:	DATE:	DESCRIPTION:

ISSUE:	
DATE:	DESCRIPTION:
28/09/22	ISSUED FOR DP
06/01/23	DP RESPONSE - DRAFT
05/02/23	DP RESPONSE
24/03/23	DP RESPONSE

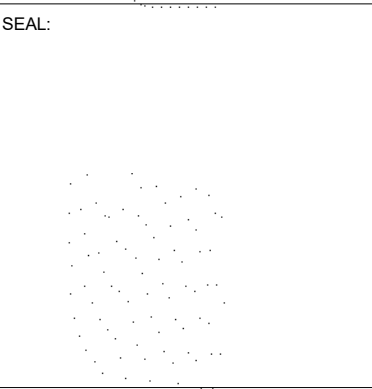

CICCOTZI
ARCHITECTURE

15th FLOOR
1095 WEST PENDER STREET
VANCOUVER, B.C.
CANADA V6E 2M6
TEL: 604 687-4741

RECEIVED
DP1398
2025-SEP-15
Current Planning


PROJECT:
PARK & 4TH

560 FOURTH STREET &
361 HOWARD AVE



DRAWN BY:	CHECKED BY:
ML/KC	AW
SCALE:	PROJECT NO.:
As indicated	725

SHEET TITLE:
SITE PLAN

REV. NO.:	SHEET NO.:
2	A1.0

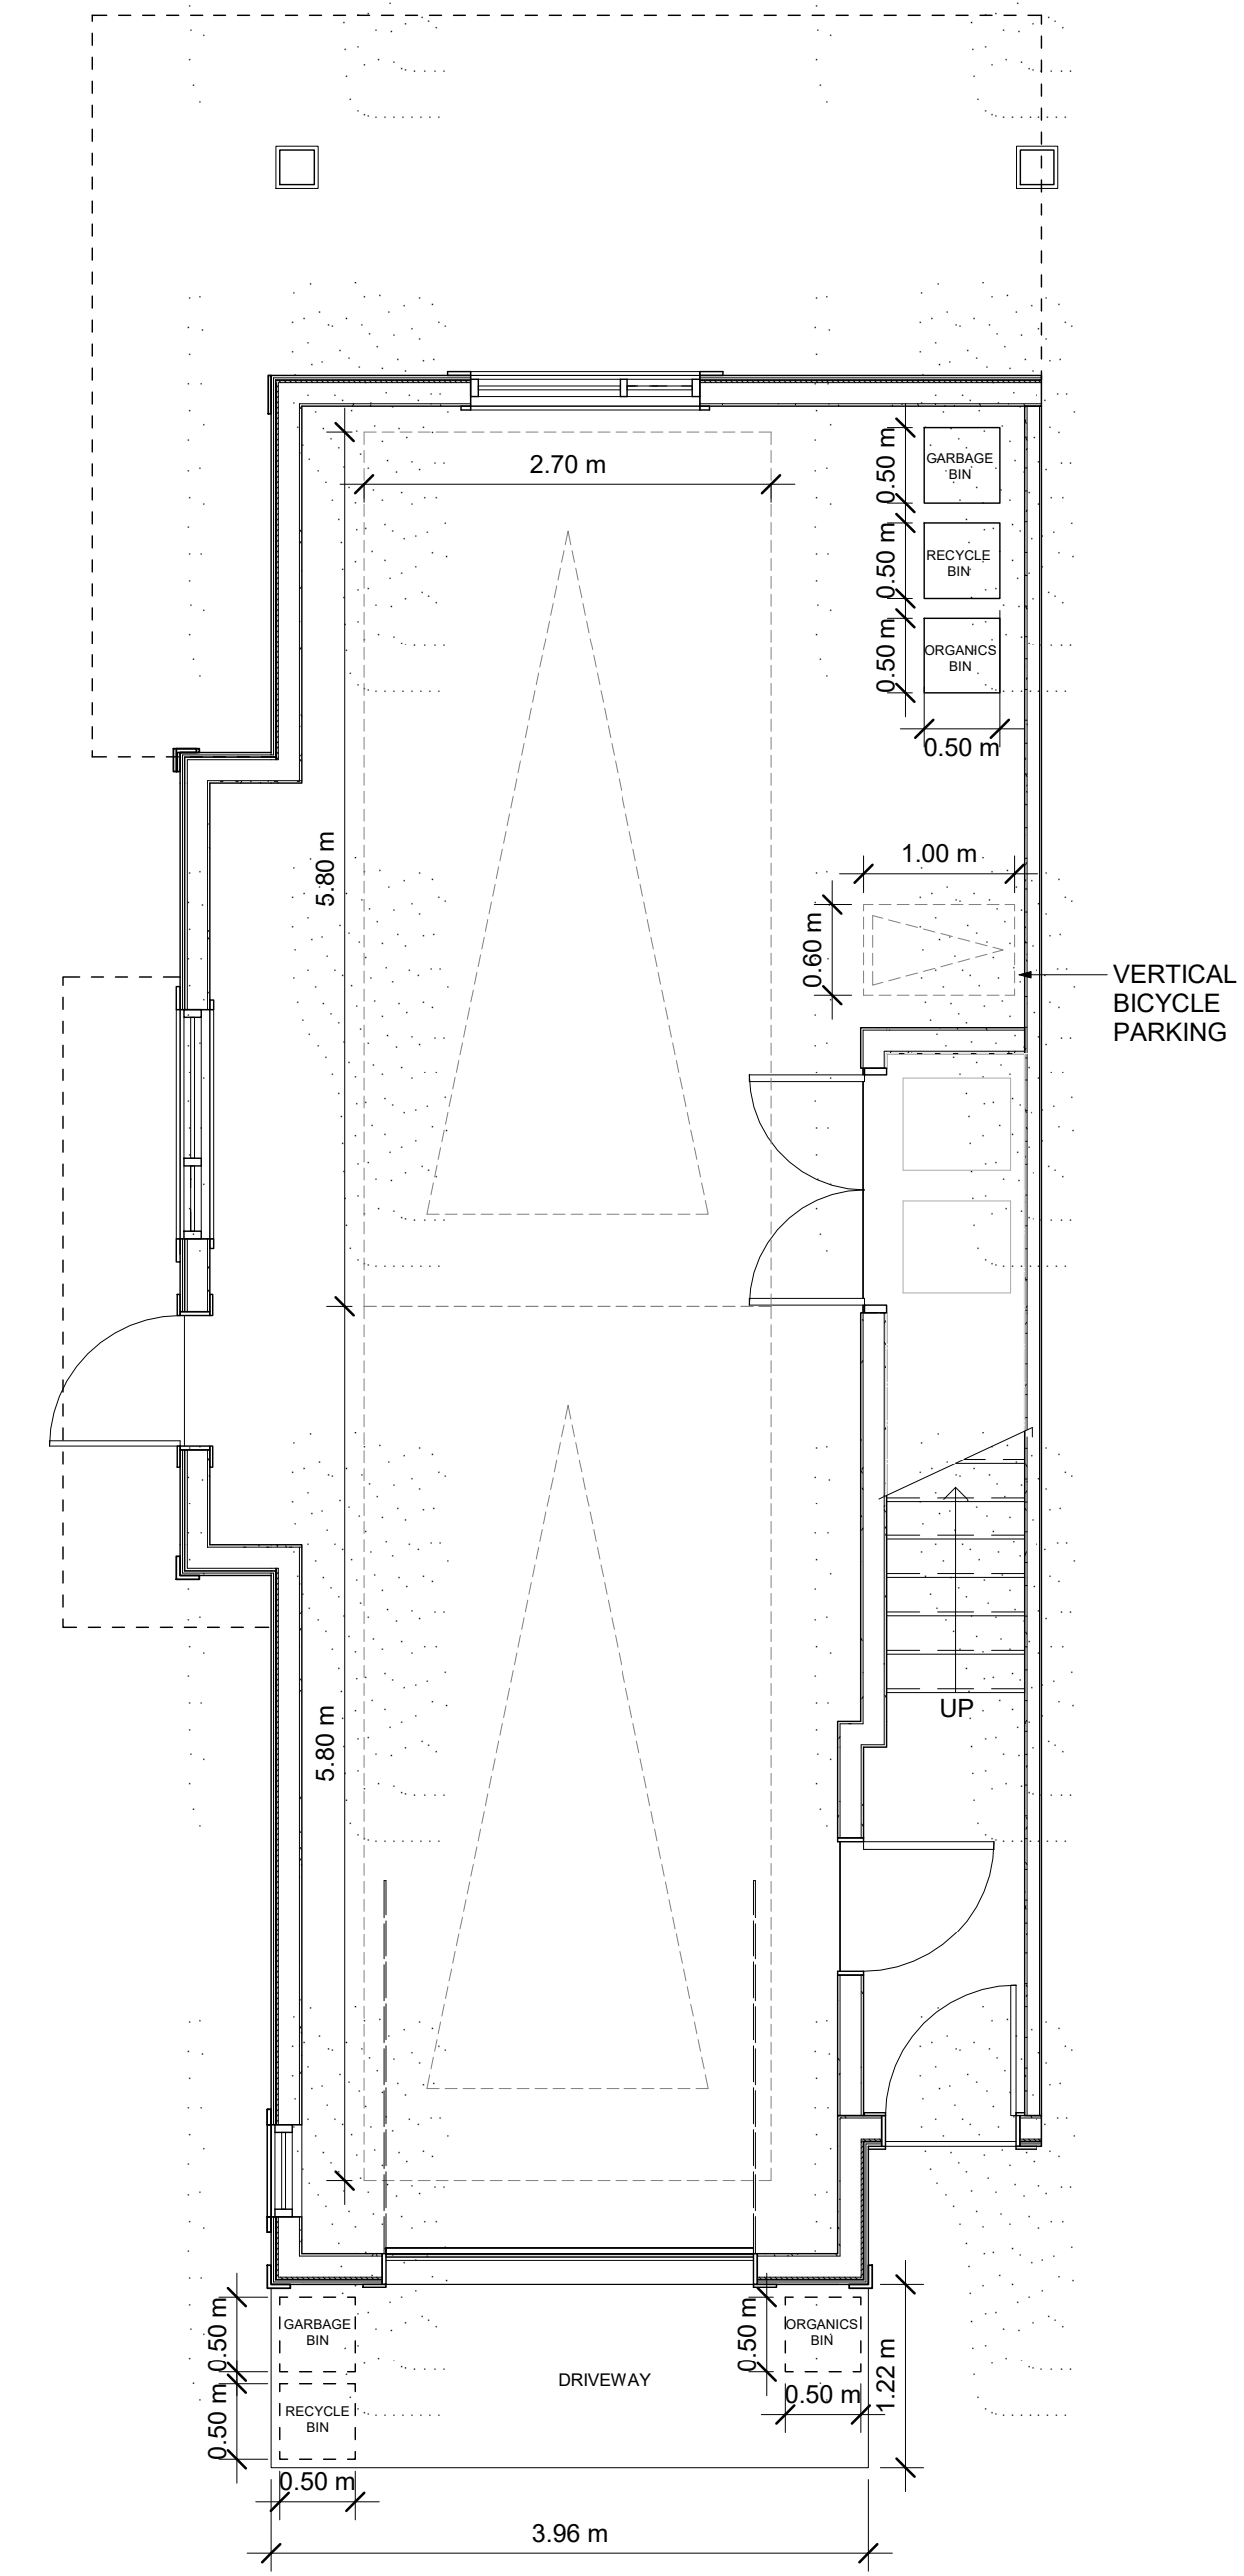

2 GARBAGE STAGING PLAN
1:50

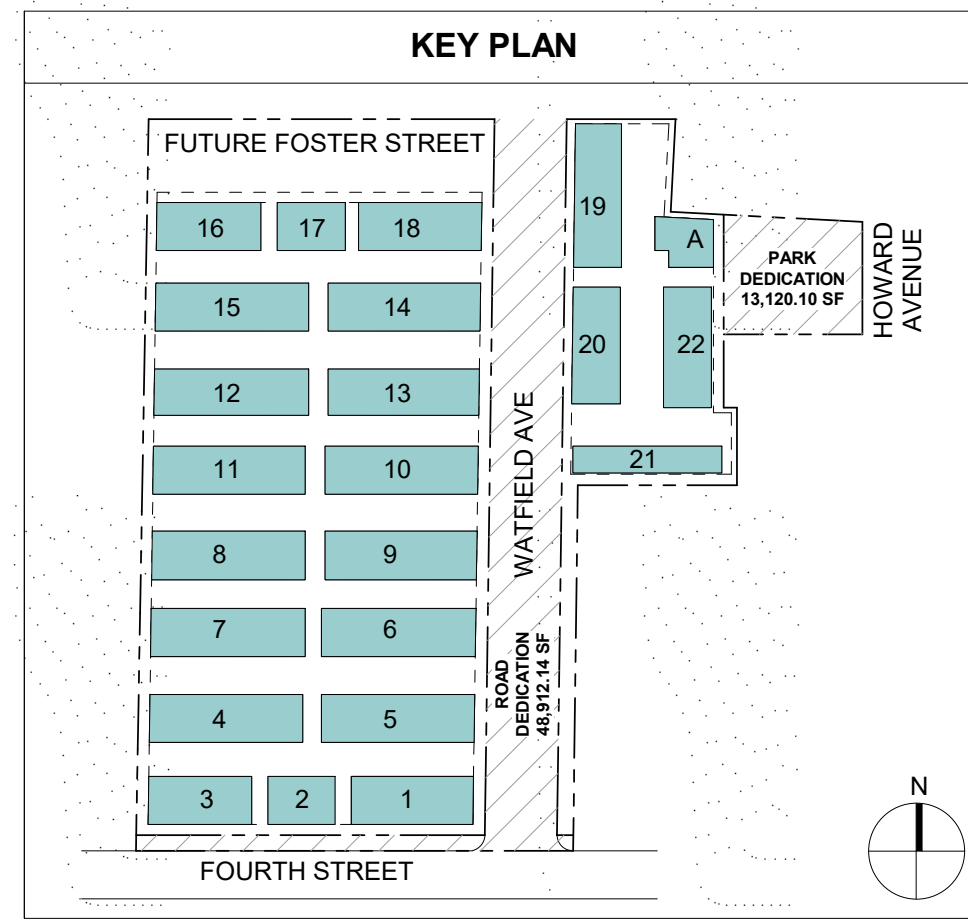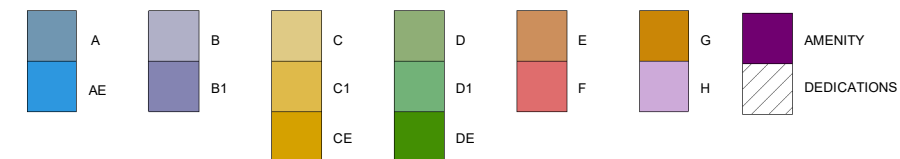

1 SITE PLAN
1:450

REVISION:

NO.:	DATE:	DESCRIPTION:
------	-------	--------------

DATE:	DESCRIPTION:
28/09/22	ISSUED FOR DP
06/01/23	DP RESPONSE - DRAFT
05/02/23	DP RESPONSE
24/03/23	DP RESPONSE

15th FLOOR
1095 WEST PENDER STREET
VANCOUVER, B.C.
CANADA V6E 2M6
TEL: 604 687-4741

PROJECT:

DRAWN BY:	CHECKED BY:
-----------	-------------

ML	AW
----	----


SCALE:	PROJECT NO.:
--------	--------------

SHEET TITLE:	
--------------	--

PARTIAL SITE PLAN


REV. NO.:	SHEET NO.:
-----------	------------

2		A1 1 1
---	--	--------

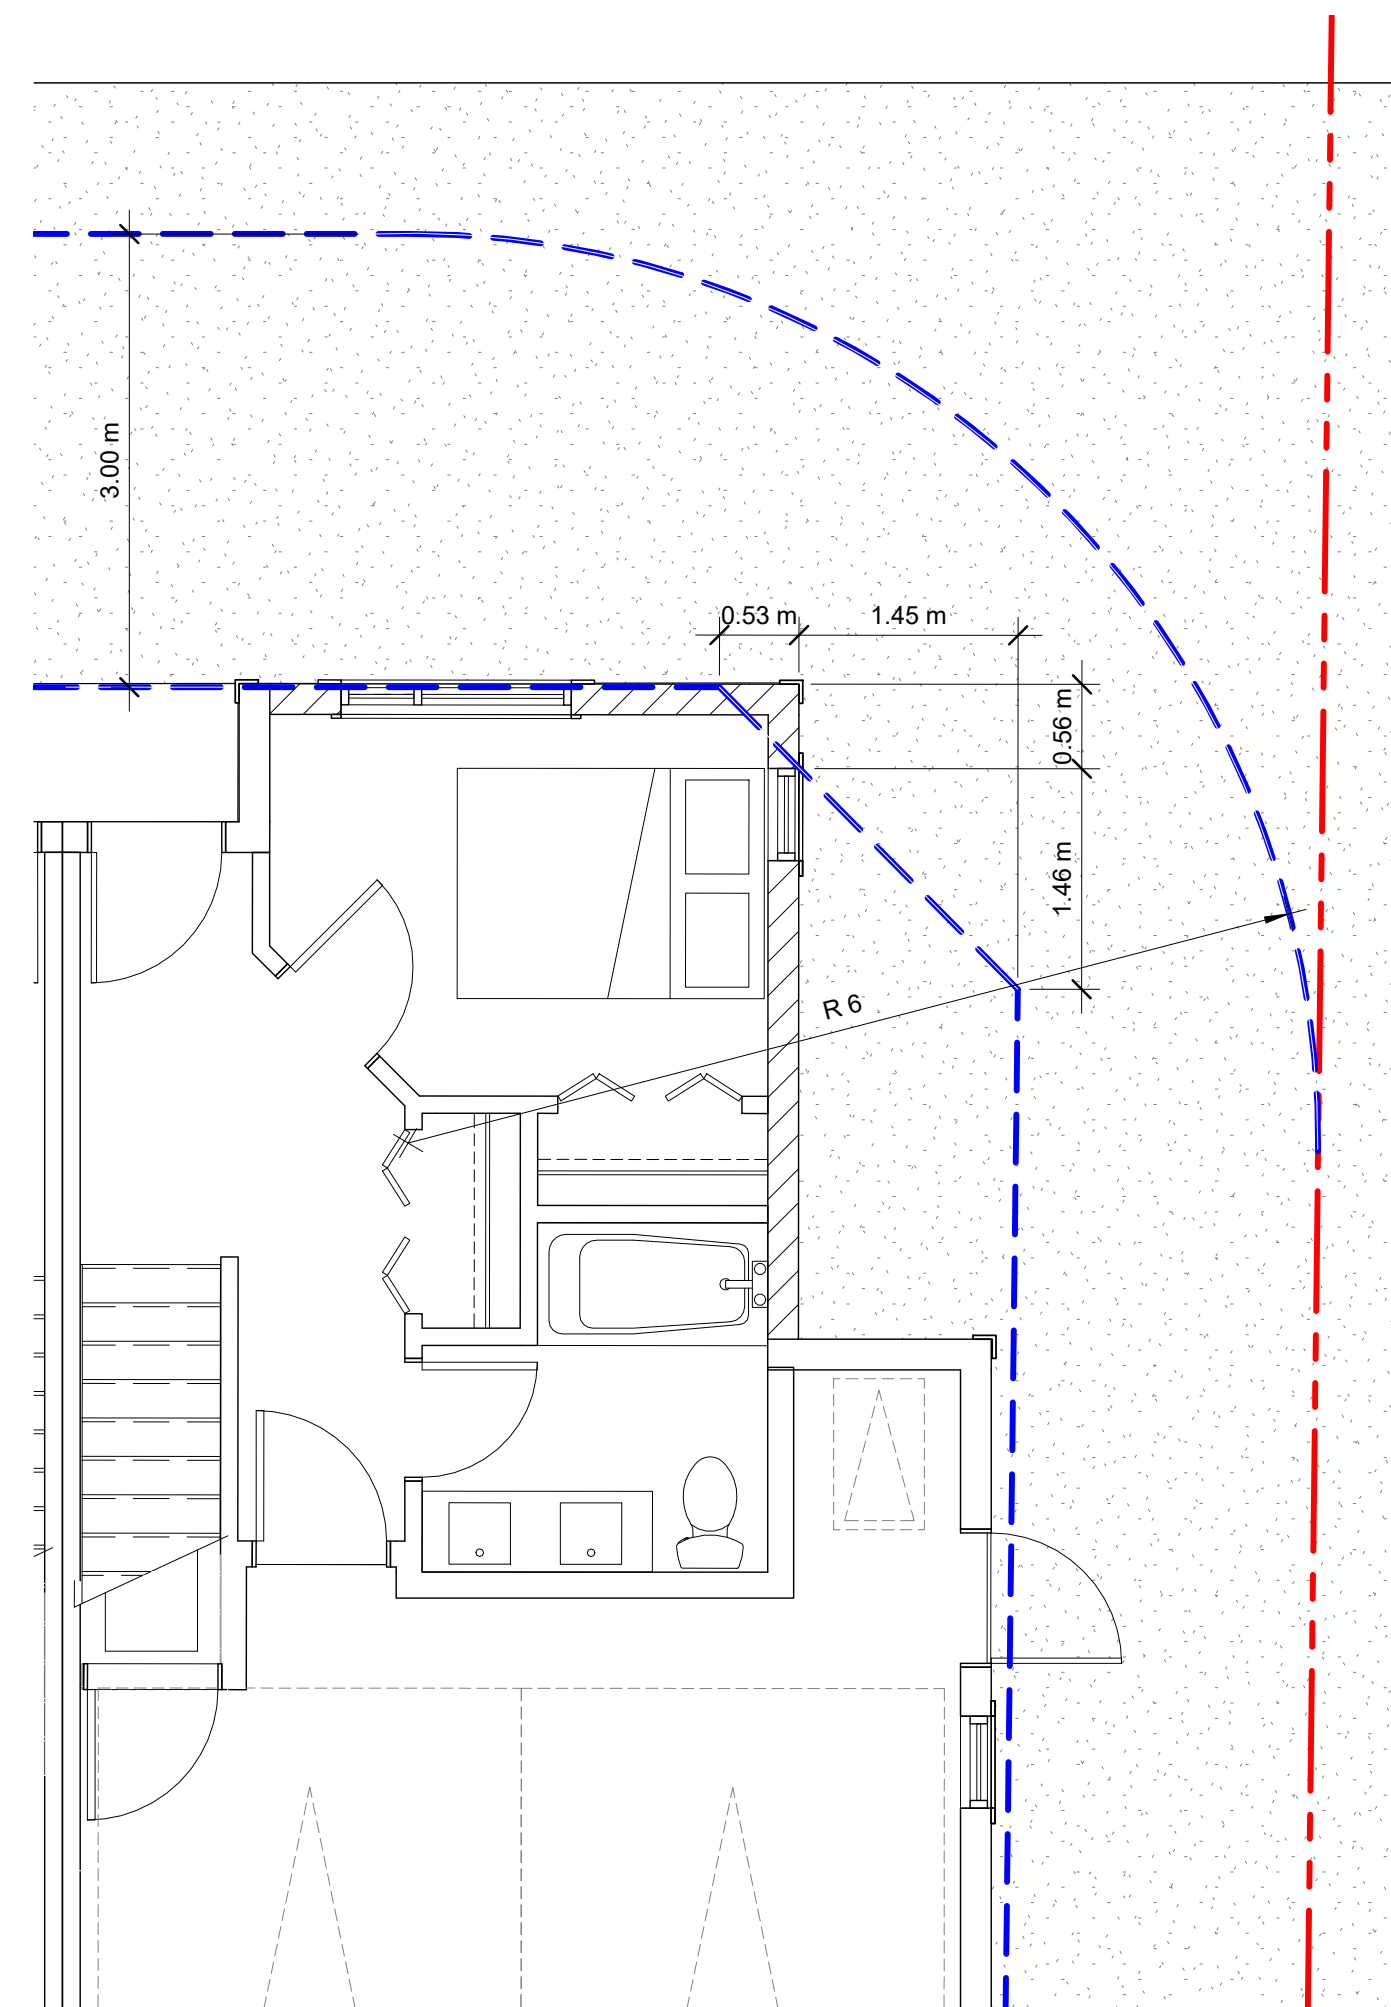

2 BUILDING 18 CORNER SETBACK ENCROACHMENT
1 : 50

	ONSITE FIRE HYDRANT
	OFFSITE FIRE HYDRANT
MFE =	MAIN FLOOR ELEVATION
GFE =	GROUND FLOOR ELEVATION
	PAD MOUNTED TRANSFORMER
ECL	ELECTRICAL CLOSET
TLC	TELECOM CLOSET

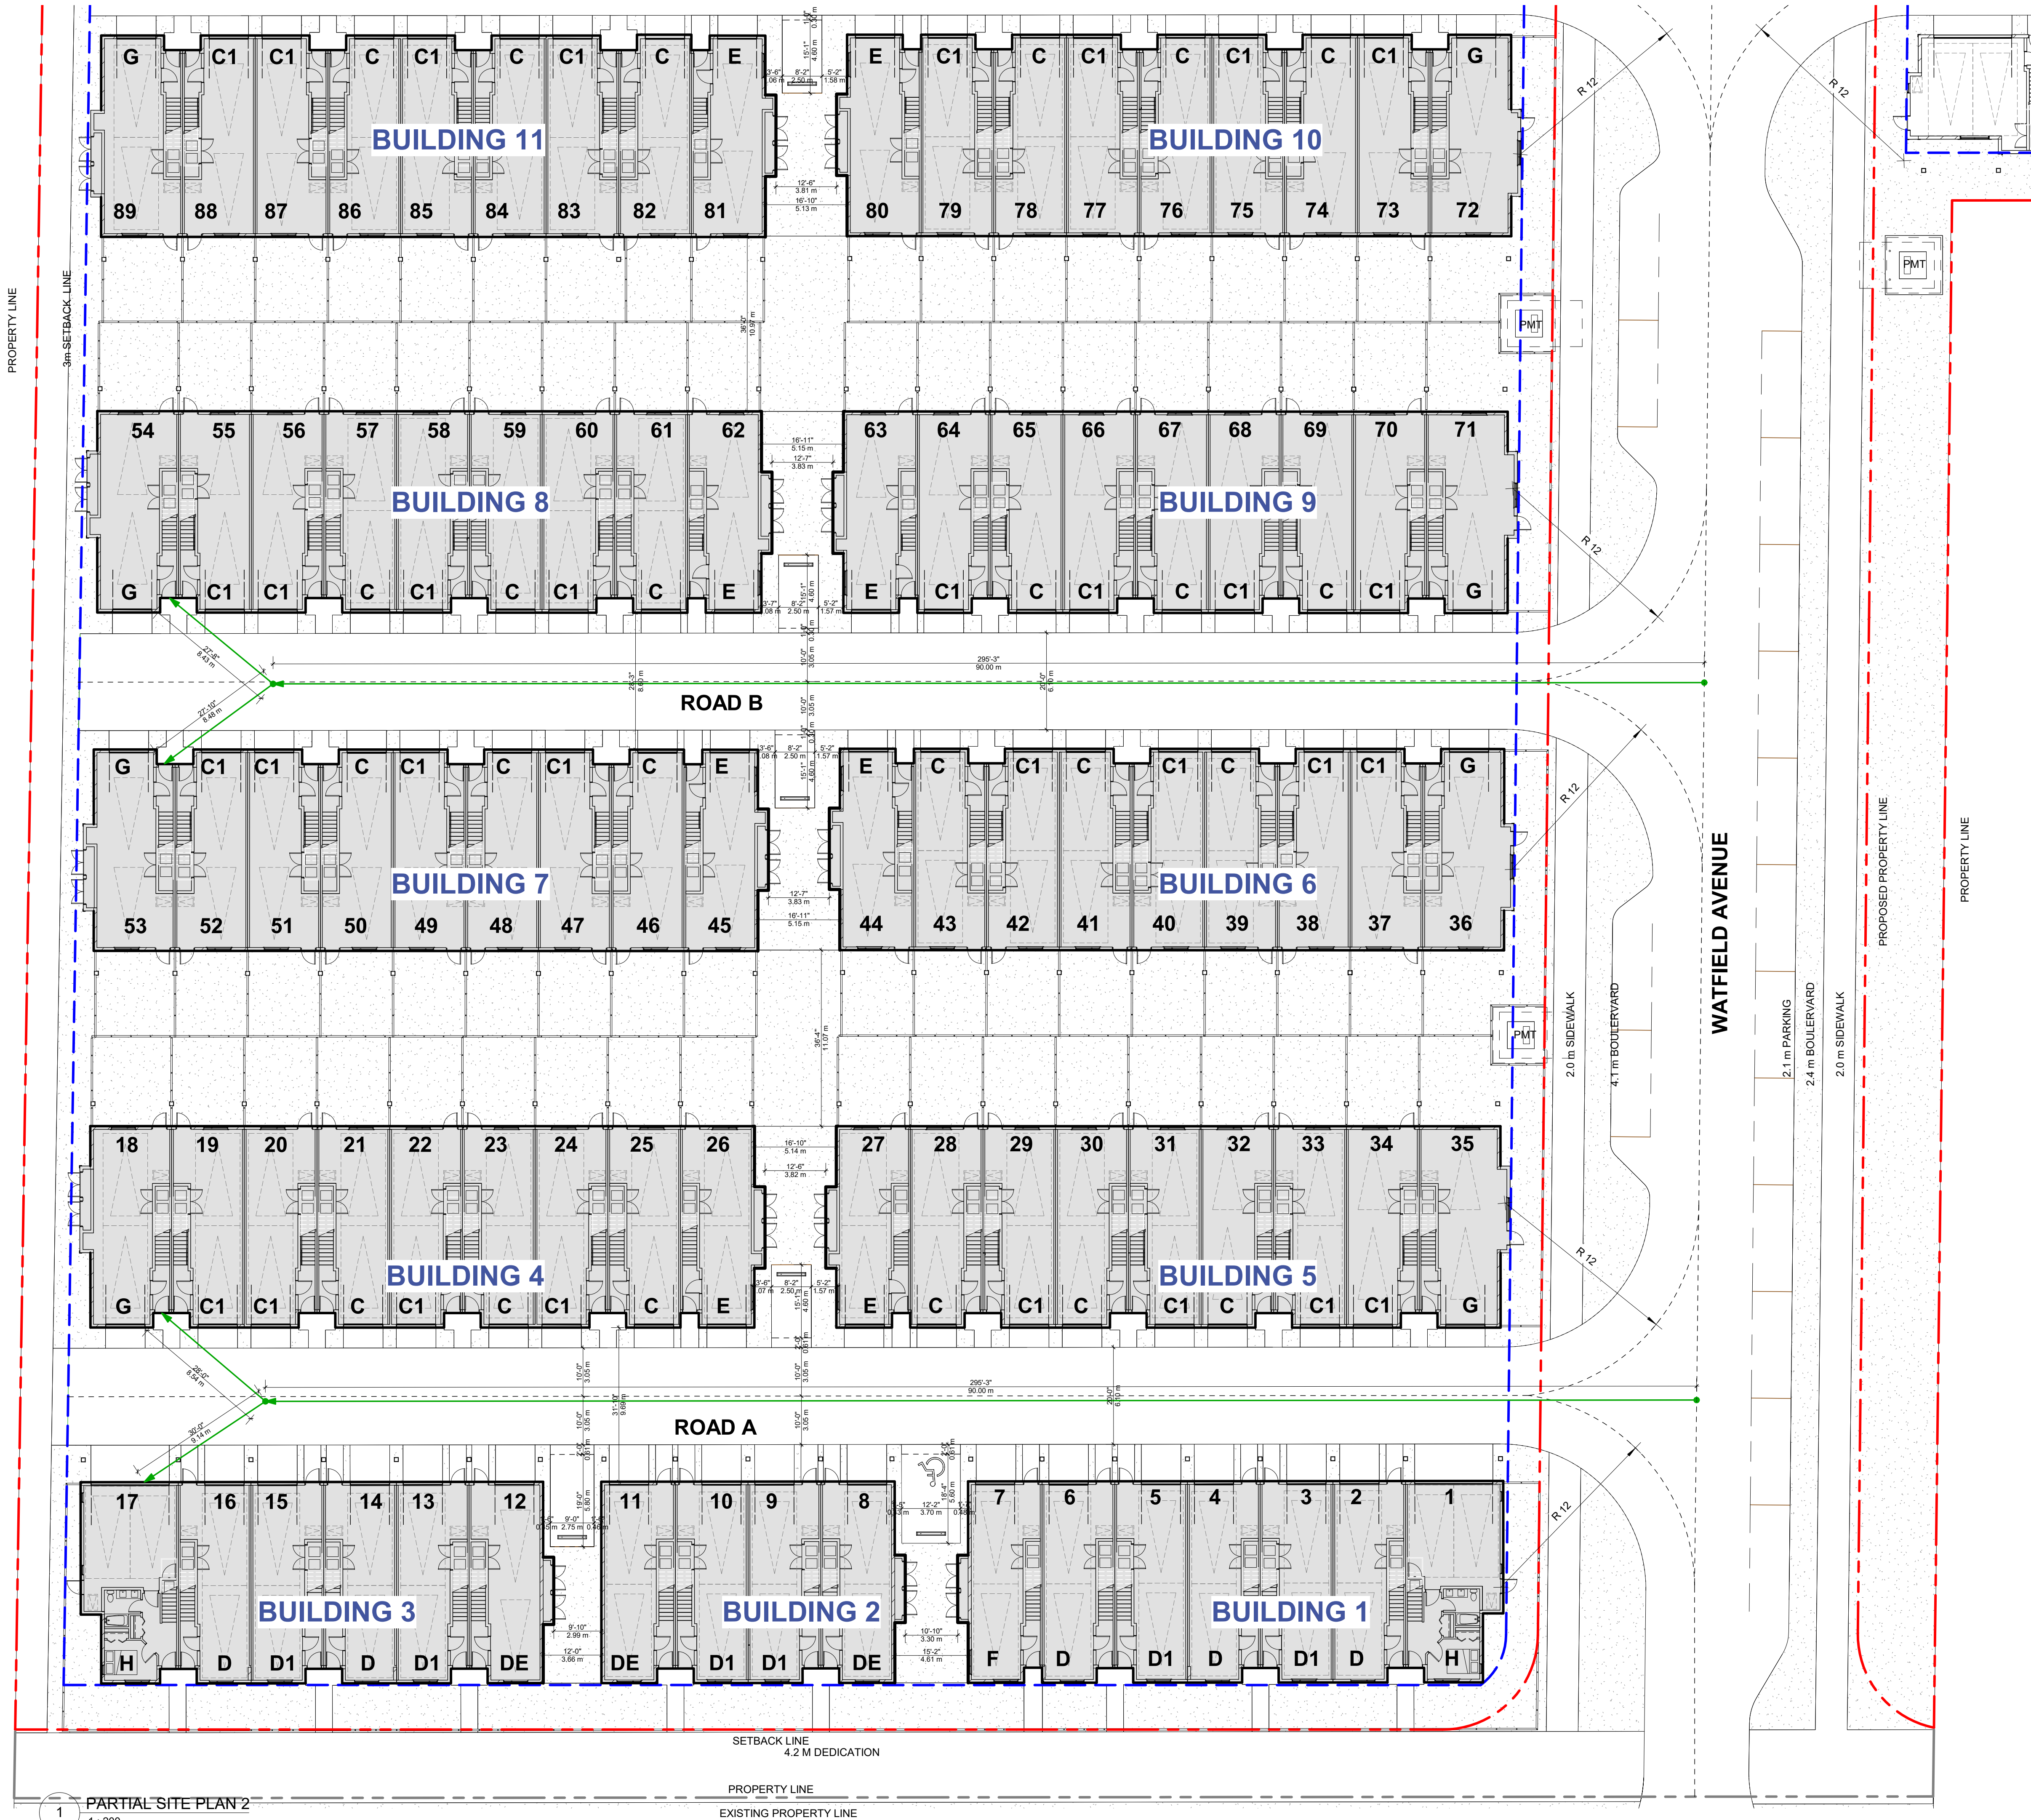

COPYRIGHT RESERVED. THIS DRAWING MUST NOT BE SCALED. VARIATIONS AND MODIFICATIONS TO WORK SHOWN ON THESE DRAWINGS SHALL NOT BE CARRIED OUT WITHOUT WRITTEN PERMISSION FROM THE ARCHITECTS. THIS DRAWING IS THE EXCLUSIVE PROPERTY OF CICOZZI ARCHITECTURE INC. AND CAN BE REPRODUCED ONLY WITH THEIR WRITTEN PERMISSION.

REVISION:
NO.: DATE: DESCRIPTION:

ISSUE:
DATE: DESCRIPTION:
28/09/22 ISSUED FOR DP
06/01/23 DP RESPONSE - DRAFT
05/02/23 DP RESPONSE
24/03/23 DP RESPONSE

SEAL:

CICOZZI
ARCHITECTURE
15th FLOOR
1095 WEST PENDER STREET
VANCOUVER, B.C.
CANADA V6E 2M6
TEL: 604 687-4741

RECEIVED
DP1398
2025-SEP-15
Current Planning


PROJECT:
PARK & 4TH
560 FOURTH STREET &
361 HOWARD AVE

DRAWN BY: ML
CHECKED BY: AW
SCALE: As indicated
PROJECT NO.: 725

SHEET TITLE:
PARTIAL SITE PLAN 2

REV. NO.: 2
SHEET NO.: A1.1.2

- LEGEND**
- FH ONSITE FIRE HYDRANT
 - H OFFSITE FIRE HYDRANT
 - MFE = MAIN FLOOR ELEVATION
 - GFE = GROUND FLOOR ELEVATION
 - PMT PAD MOUNTED TRANSFORMER
 - ECL ELECTRICAL CLOSET
 - TLC TELECOM CLOSET

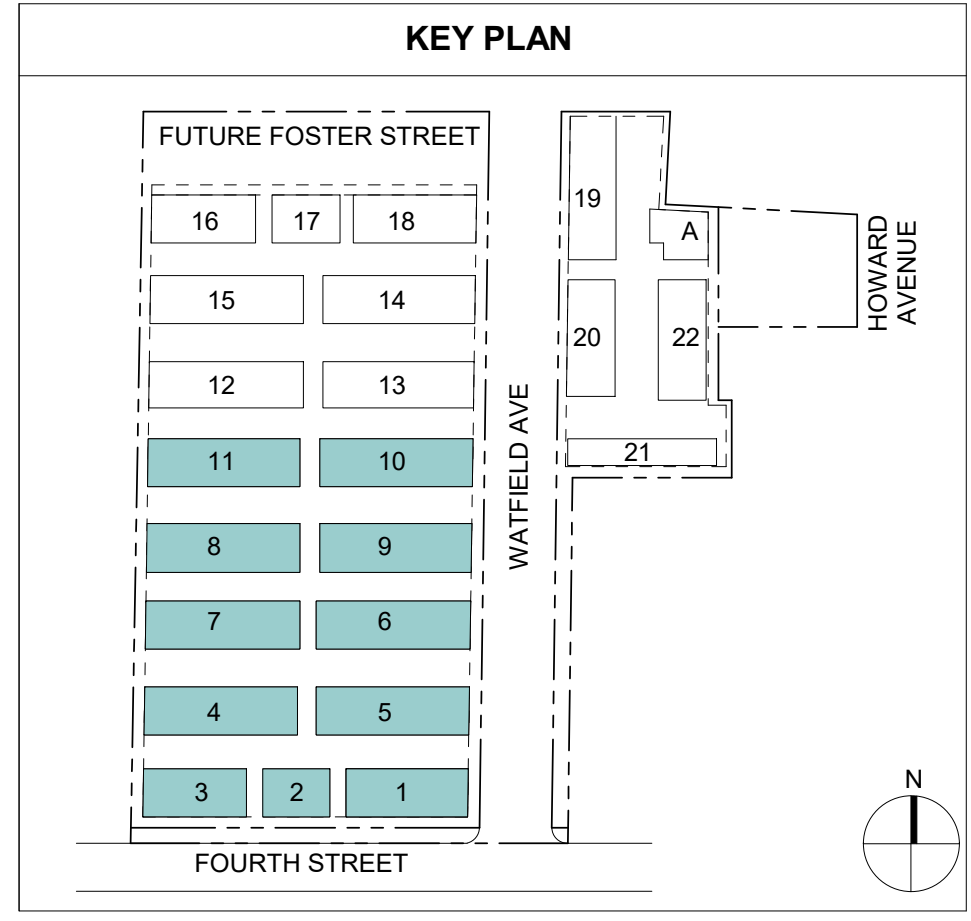


COPYRIGHT RESERVED. THIS DRAWING MUST NOT BE SCALED. VARIATIONS AND MODIFICATIONS TO WORK SHOWN ON THESE DRAWINGS SHALL NOT BE CARRIED OUT WITHOUT WRITTEN PERMISSION FROM THE ARCHITECTS. THIS DRAWING IS THE EXCLUSIVE PROPERTY OF CICOZZI ARCHITECTURE INC. AND CAN BE REPRODUCED ONLY WITH THEIR WRITTEN PERMISSION.

REVISION:

NO.:	DATE:	DESCRIPTION:

ISSUE:

DATE:	DESCRIPTION:
28/09/22	ISSUED FOR DP
06/01/23	DP RESPONSE - DRAFT
05/02/23	DP RESPONSE
24/03/23	DP RESPONSE

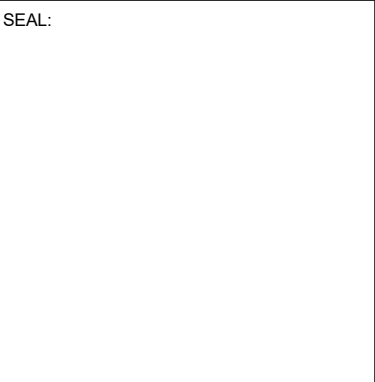

CICOZZI
ARCHITECTURE

15th FLOOR
1095 WEST PENDER STREET
VANCOUVER, B.C.
CANADA V6E 2M6
TEL: 604 687-4741

RECEIVED
DP1398
2025-SEP-15
Current Planning

PROJECT:

PARK & 4TH

560 FOURTH STREET &
361 HOWARD AVE

DRAWN BY:

ML/KC

CHECKED BY:

AW

SCALE:

As indicated

PROJECT NO.:

725

SHEET TITLE:

PARTIAL SITE PLAN 3


REV. NO.:

SHEET NO.:

A1.1.3

EXISTING PROPERTY LINE

PROPERTY LINE

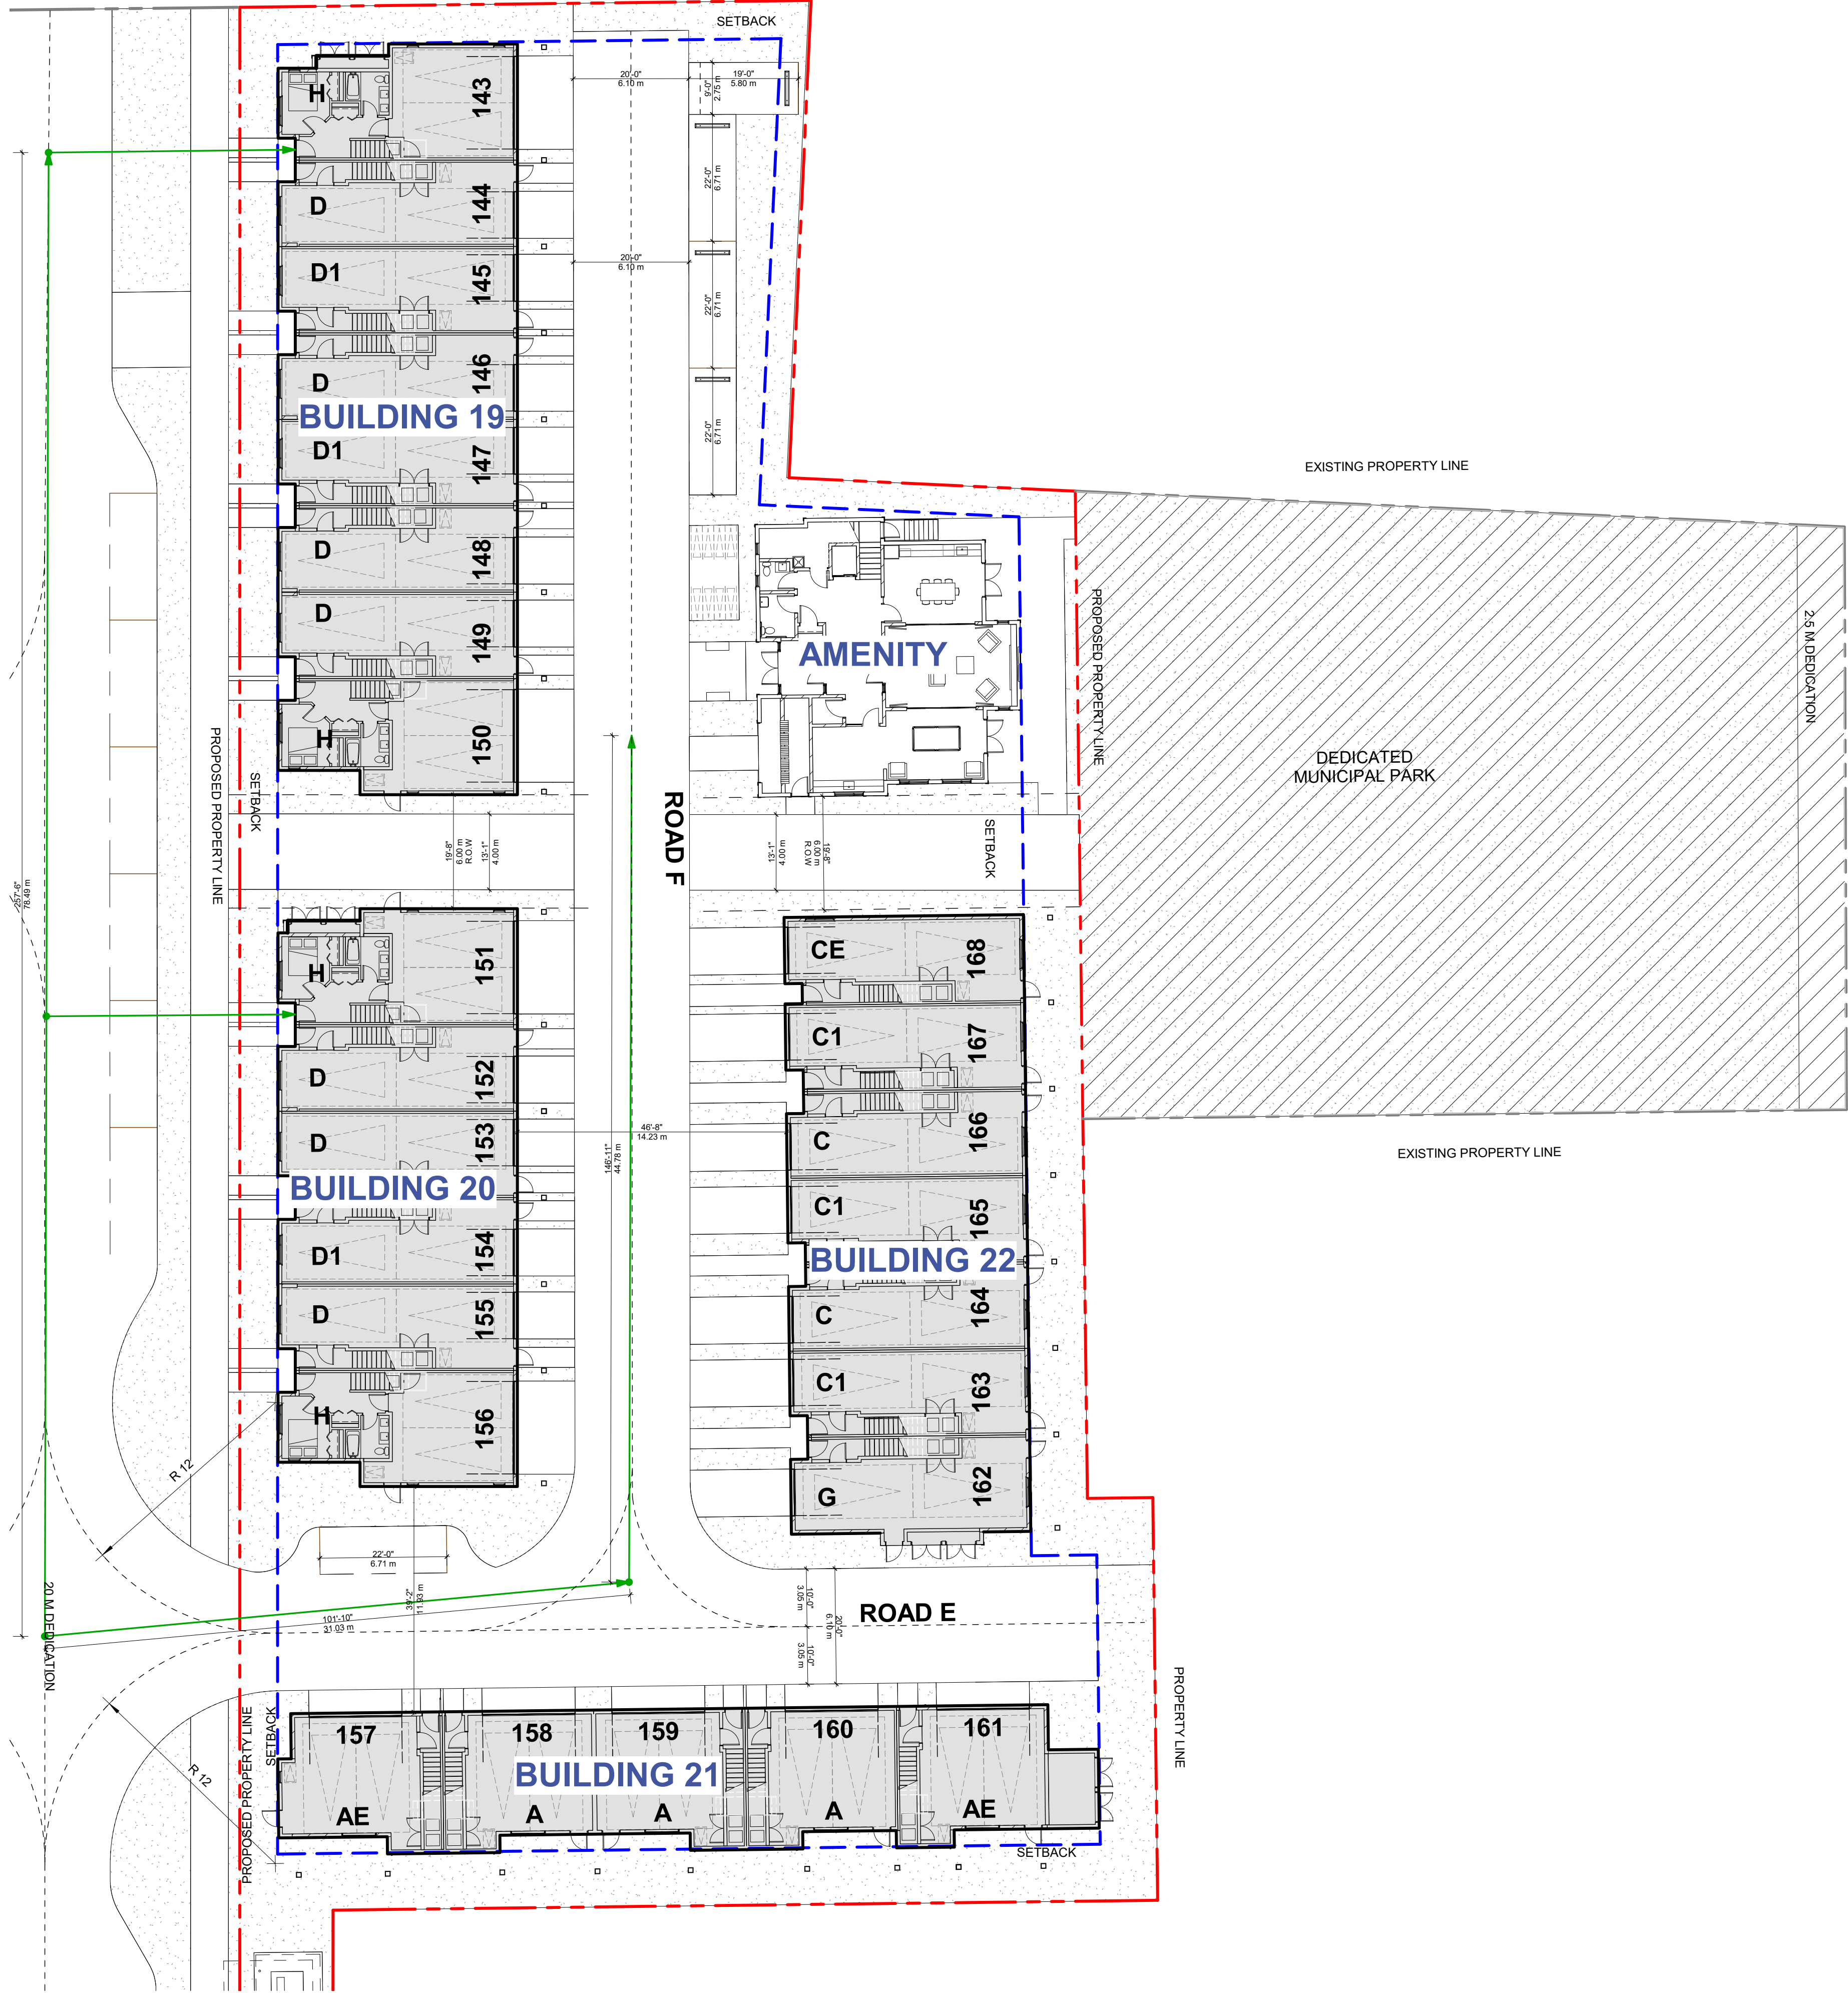

LEGEND

- FH ONSITE FIRE HYDRANT
- H OFFSITE FIRE HYDRANT
- MFE = MAIN FLOOR ELEVATION
- GFE = GROUND FLOOR ELEVATION
- PMT PAD MOUNTED TRANSFORMER
- ECL ELECTRICAL CLOSET
- TLC TELECOM CLOSET

KEY PLAN

