


1 EAST ELEVATION
SCALE: 1/8"=1'-0"




2 WEST ELEVATION (DUKE POINT HWY SIDE)
SCALE: 1/8"=1'-0"

COLOR LEGEND
ROOFING/CLADDING - TRACDEK COLORS

 


OFF WHITE/ SURF MIST

 


AUTUMN RED

MATERIAL/COLOUR SELECTION			
BUILDING MATERIALS	COLOUR	MANUFACTURER /SUPPLIER	
1 HI-RIB WALL - METAL CLADDING	OFF-WHITE /SURF MIST	INTERACH	
2 HI-RIB WALL - METAL CLADDING	AUTUMN RED	INTERACH	
3 TRANSLUCENT PANELS		TBD	
4 CANOPY	AUTUMN RED		
5 LIGHT FIXTURE	BLACK		
6 DOORS	OFF-WHITE /SURF MIST		
7 OVERHEAD DOORS	OFF-WHITE /SURF MIST		
8 COMPANY SIGNAGE			

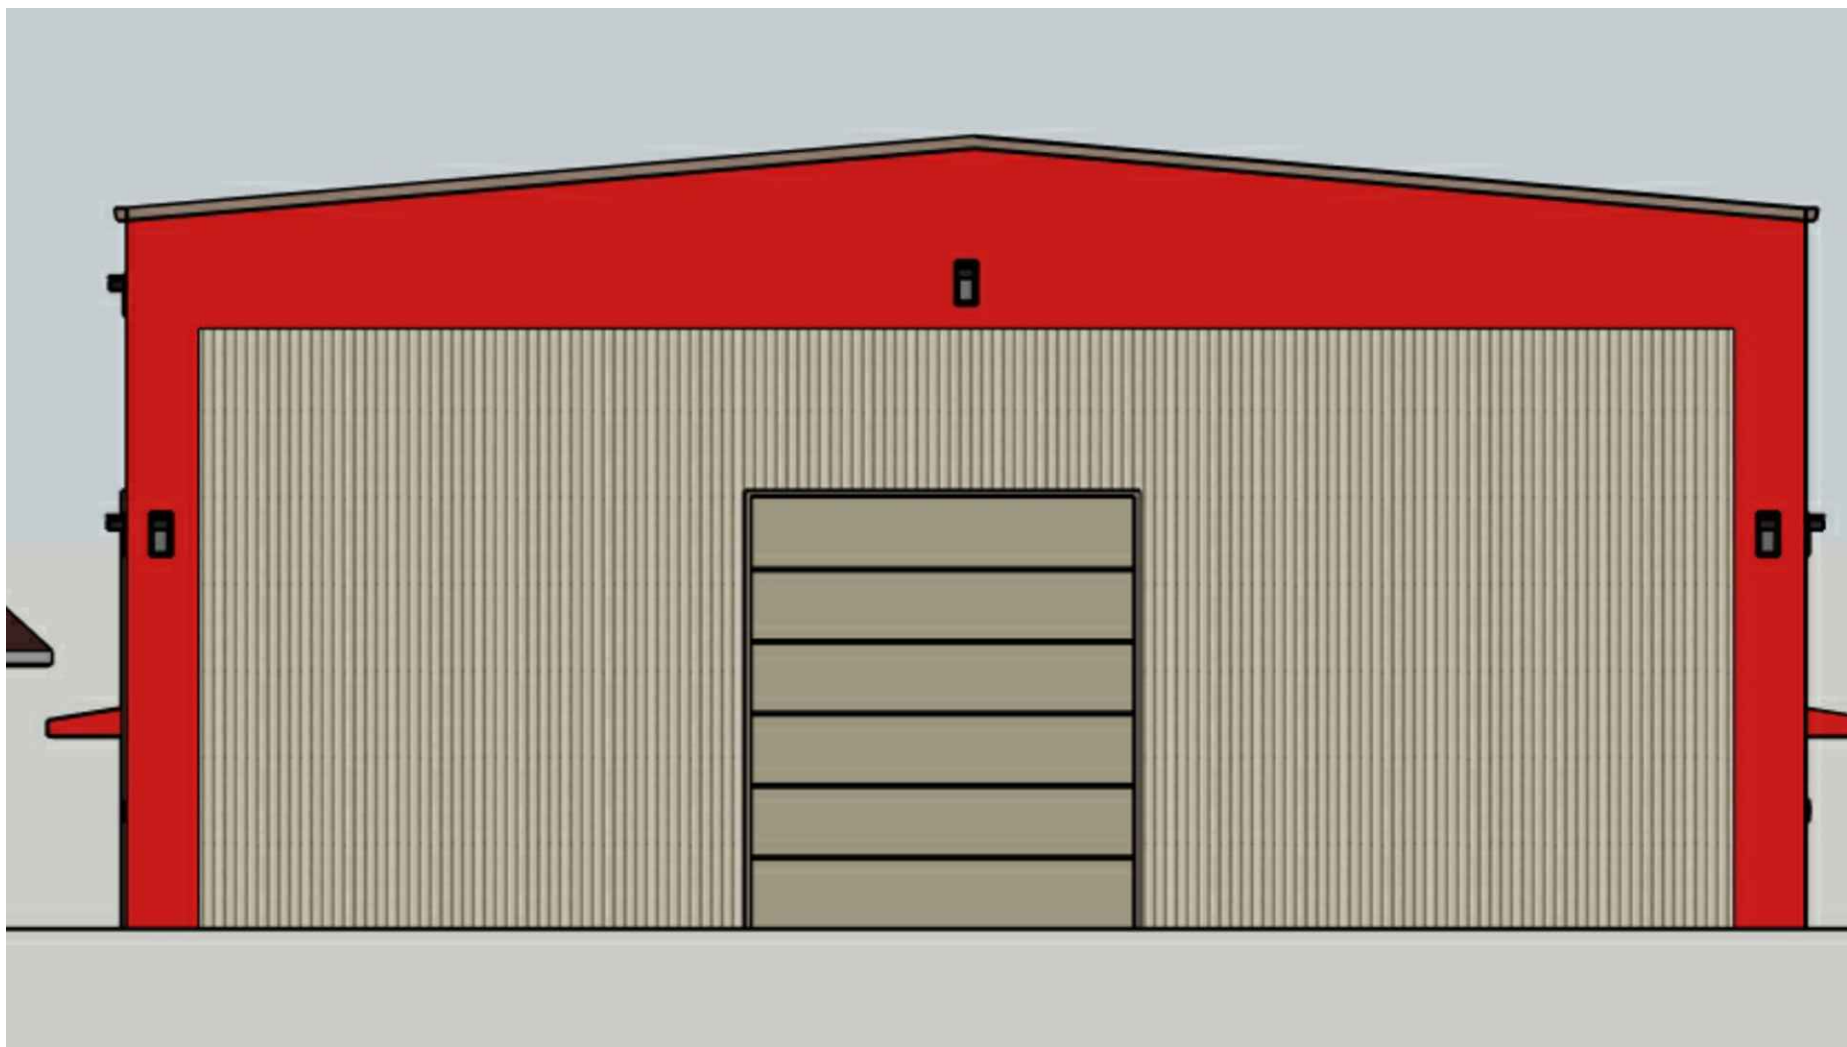

4 NORTH ELEVATION
SCALE: 1/8"=1'-0"

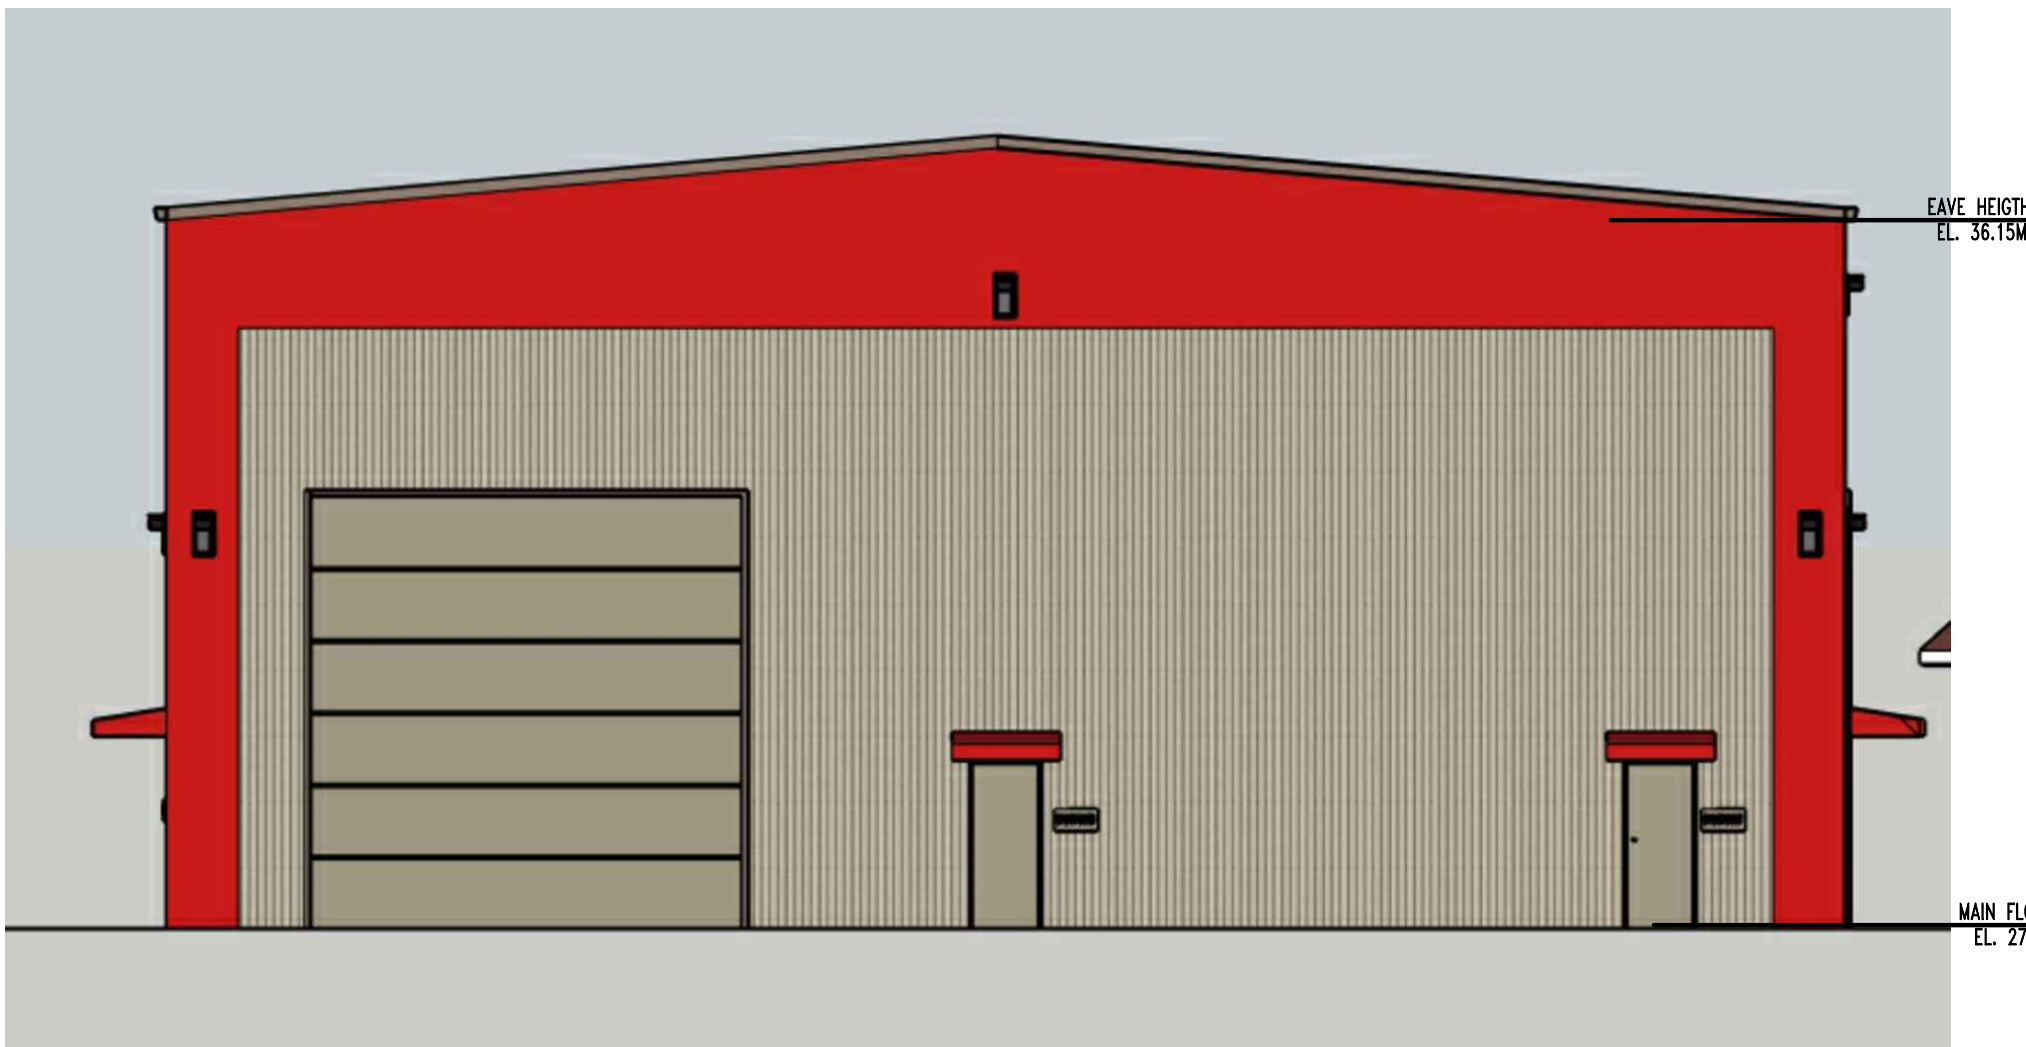


3 SOUTH ELEVATION
SCALE: 1/8"=1'-0"

COPYRIGHT & USE OF DOCUMENTS

This plan and design are considered a 'Consultant's instrument of service' and shall be considered the exclusive property of the Consultant, Venture Architecture Inc. and may not be used or reproduced without the consent of Principal Seemu Midha Arora Architect AIBC | MRAIC. This instrument of service shall only be used once and solely for this project; no further use shall be deemed a right by anyone without the written consent of the Consultant. No project renovations, additions or alterations shall stem from the use of this document, in any possible form of reproduction, without the written consent of the Consultant. This document may not be sold or transferred without written agreement from the Consultant. Only the client may retain copies of this document, and only for the purpose of information and reference as it was initially intended.

Any change or manipulation of this document is expressly forbidden; this document must remain completely intact at all times. The Consultant will not be responsible for changes to this document by others.

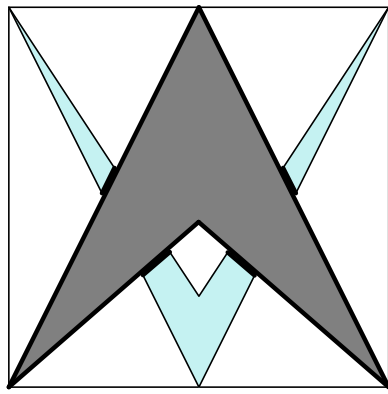

VENTURE
ARCHITECTURE INC.

Principal: Seemu Midha Arora
ARCHITECT AIBC | MRAIC
9560 162A STREET SURREY BC V4N2B8
7 7 8 - 9 1 8 - 3 3 7 6 - T
seemu@venturearchitecture.ca - E

Digital Certificate

This document has been electronically certified with digital certificate and encryption technology authorized by the AIBC and APEGBC. The authoritative original had been transmitted to you in electronic form. Any printed version can be relied upon as a true copy of the original when supplied by the original author, bearing images of the professional seal and digital certificate, or when printed from the digitally certified electronic file provided.


					ARCHITECT SEAL			PROJECT NAME NIIK STEEL STORAGE 921 MAUGHAN ROAD NANAIMO BC RECEIVED DP1407 2026-MAY-22 <i>Current Planning</i> CLIENT INFO: NIIK STEEL INC.				
					DATE		REV No 2	SHEET TITLE ELEVATIONS				
2	2026-05-22	re-ISSUED TO CITY			SM	DR.		SM	CH.	SM	PROJECT No 2026-02	SHEET NO. A-201
1	2026-03-13	ISSUED TO CITY TO ADDRESS ADP COMMENTS			SM							
REV	DATE	DESCRIPTION			BY	DO NOT SCALE DRAWING						



1 SITE ELEVATION - EAST SIDE



2 SITE ELEVATION - SOUTH SIDE

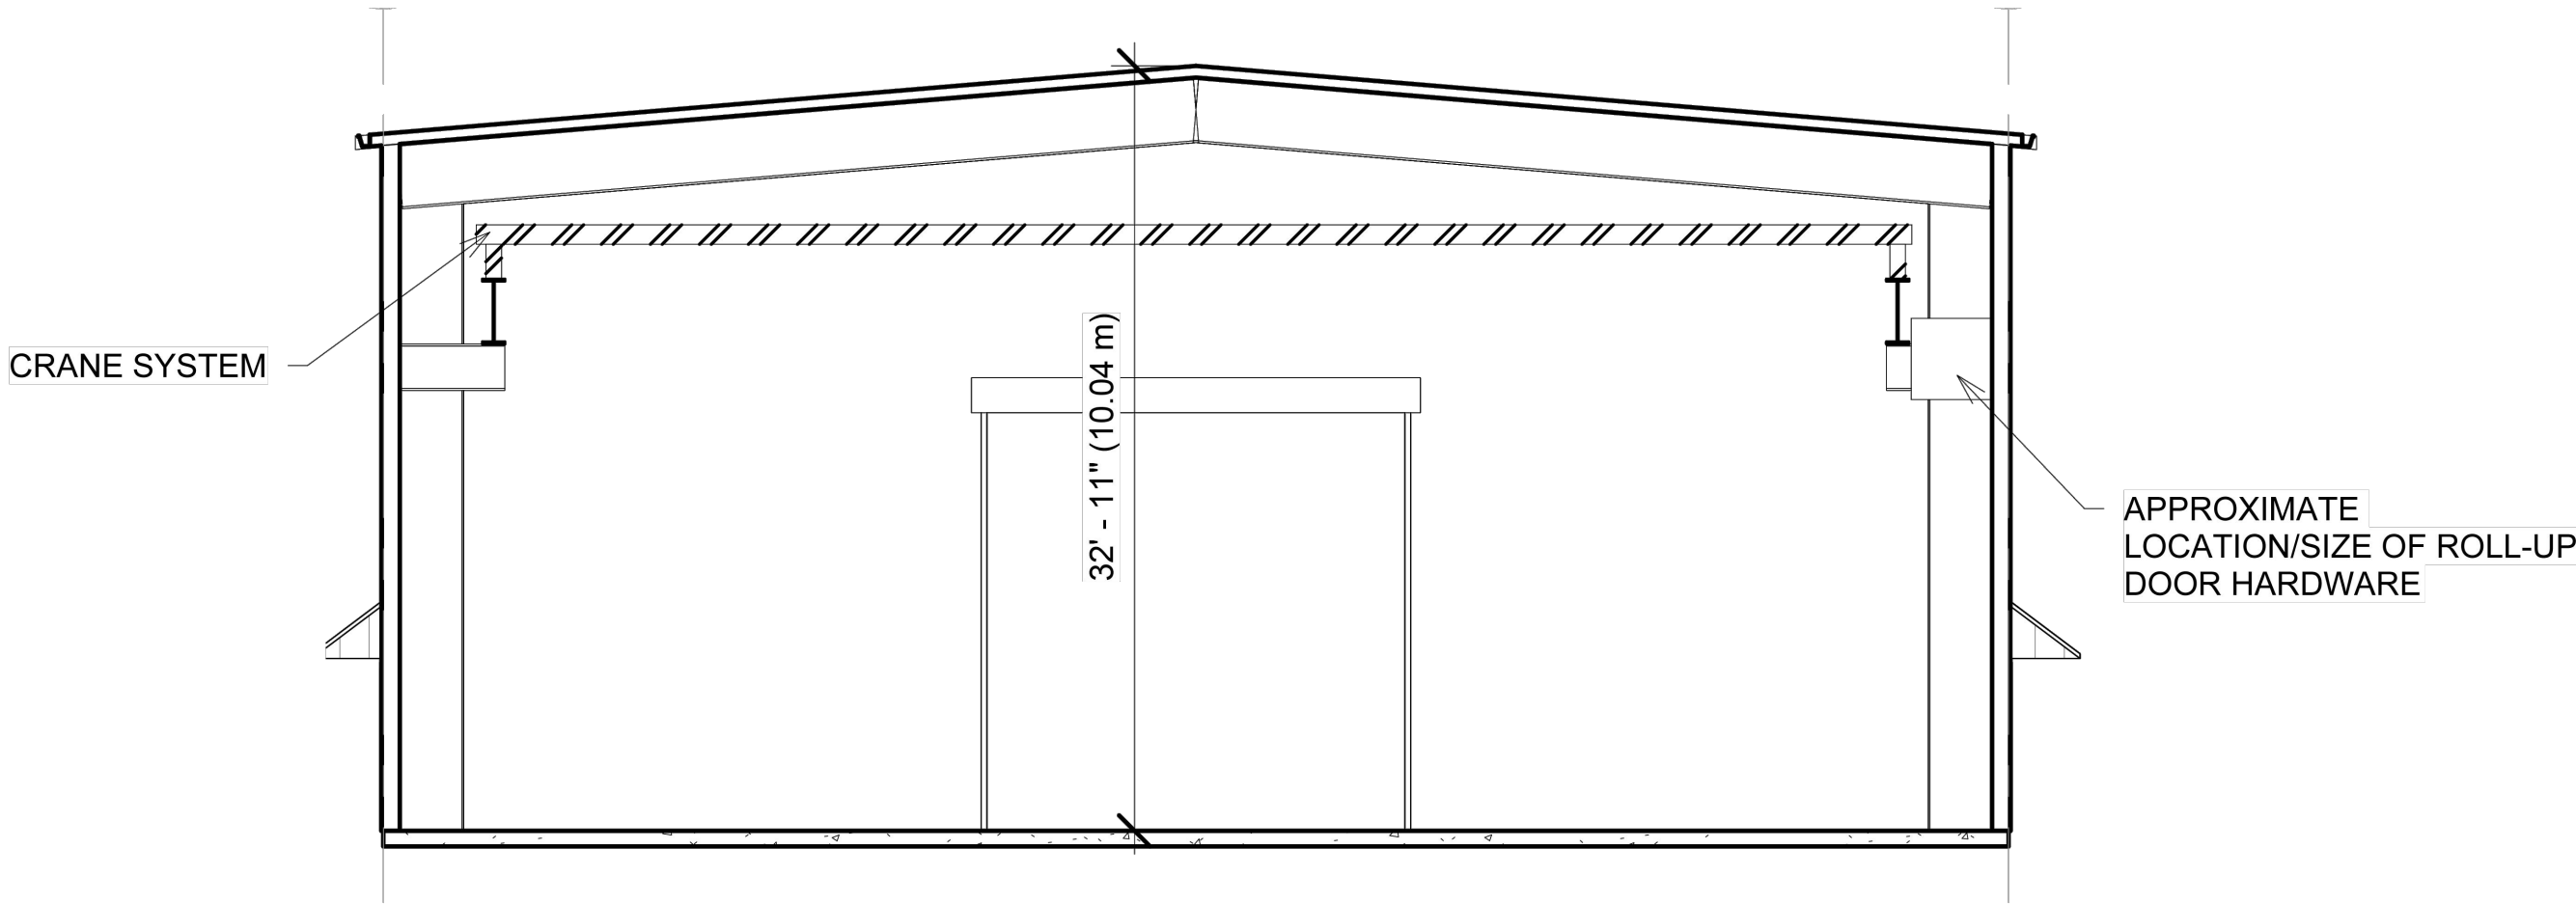


3 WAREHOUSE BUILDING SECTION
SCALE: 1/8"= 1'-0"

COPYRIGHT & USE OF DOCUMENTS

This plan and design are considered a 'Consultant's instrument of service' and shall be considered the exclusive property of the Consultant, Venture Architecture Inc. and may not be used or reproduced without the consent of Principal Seemu Midha Arora Architect AIBC | MRAIC. This instrument of service shall only be used once and solely for this project; no further use shall be deemed a right by anyone without the written consent of the Consultant. No project renovations, additions or alterations shall stem from the use of this document, in any possible form of reproduction, without the written consent of the Consultant. This document may not be sold or transferred without written agreement from the Consultant. Only the client may retain copies of this document, and only for the purpose of information and reference as it was initially intended.

Any change or manipulation of this document is expressly forbidden; this document must remain completely intact at all times. The Consultant will not be responsible for changes to this document by others.

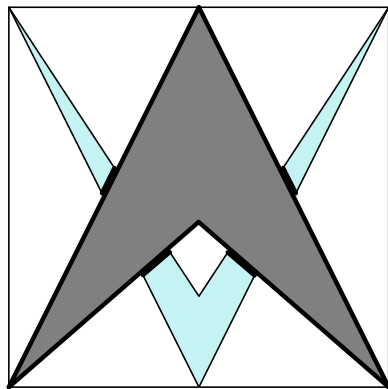

VENTURE
ARCHITECTURE INC.

Principal: Seemu Midha Arora
ARCHITECT AIBC | MRAIC
9560 162A STREET SURREY BC V4N2B8
7 7 8 - 9 1 8 - 3 3 7 6 - T
seemu@venturearchitecture.ca - E

Digital Certificate

This document has been electronically certified with digital certificate and encryption technology authorized by the AIBC and APEGBC. The authoritative original had been transmitted to you in electronic form. Any printed version can be relied upon as a true copy of the original when supplied by the original author, bearing images of the professional seal and digital certificate, or when printed from the digitally certified electronic file provided.

1	2026-03-13	ISSUED TO CITY TO ADDRESS ADP COMMENTS	SM		
REV	DATE	DESCRIPTION	BY	DO NOT SCALE	DRAWING

ARCHITECT SEAL		
DATE	REV No	1
DR.	SM	CH.
BY	DO NOT SCALE	DRAWING

PROJECT NAME	
NIIK STEEL STORAGE	
921 MAUGHAN ROAD NANAIMO BC	
CLIENT INFO: NIIK STEEL INC.	
SHEET TITLE	
SITE ELE & BLDG SECTION	
PROJECT No	SHEET NO.
2026-02	A-202