

A

B

C

D

E



2 NORTH ELEVATION
DP301 1/8" = 1'-0"

MATERIAL LEGEND

1	HARDIE PANEL - CLOUD WHITE
2	HARDIE PANEL - CHARCOAL
3	HARDIE LAP SIDING PANEL - DARK BLUE
4	PRE-MANUFACTURED BRICK VENEER - DARK BLUE
5	HARDIE PANEL - MARRON
6	SAGIPER YELLOW
7	PRE-FINISHED METAL FLASHING - CHARCOAL
8	FASCIA CLADDING CEMENTITIOUS PANEL - IRON GRAY SMOOTH
9	FASCIA CLADDING CEMENTITIOUS PANEL - MARRON
10	ENTRANCE GLASS FINISH COVER -TEMPERED FROSTED GLASS
11	GUARDRAILS GLASS-CLEAR GLASS
12	WINDOW & DOOR VINYL FRAME; COLOUR-SILVER
13	PRIVACY SCREEN TEMPERED GLASS-TINTED
14	PRE-FINISHED METAL GUARDRAIL - BLACK
15	EXTERIOR LIGHTING FIXTURES
16	SIGNAGE_BUILDING NAME
17	SIGNAGE_EDUCATIONAL LEGEND
18	INSULATED EXIT DOORS AND OVERHEAD DOOR - IRON GRAY



1 WEST ELEVATION
DP301 1/8" = 1'-0"



Rev.	yy-mm-dd	Revision /Drawing Issue	Drawn by
3	2026-07-22	RE-ISSUED FOR DP	JR
2	2026-05-19	RE-ISSUED FOR CITY REVIEW	JR
1	2025-10-08	ISSUED FOR DP	JR

CONSULTANT


SEAL

REGISTERED ARCHITECT
RAJESH KUMAR
JUL 22 2026
BRITISH COLUMBIA

PERMIT STAMP

THIS DRAWING, AS AN INSTRUMENT OF SERVICE IS THE PROPERTY OF KUMAR ARCHITECTURE LTD. THE COPYRIGHT IN THE SAME BEING RESERVED TO THEM. NO REPRODUCTION IS ALLOWED WITHOUT THE PERMISSION OF KUMAR ARCHITECTURE AND WHEN IT IS MADE MUST BEAR ITS NAME. THIS DRAWING IS NOT TO BE SCALED. THE CONTRACTOR IS TO VERIFY THE DIMENSIONS AND DATA NOTED HEREIN WITH THE CONDITIONS ON SITE AND IS RESPONSIBLE FOR REPORTING ANY DISCREPANCY TO KUMAR ARCHITECTURE LTD FOR ADJUSTMENT.

PROJECT			
ALBA RESIDENCE			
1575 WHITE ST. NANAIMO, BC			
DRAWING TITLE			
BUILDING ELEVATIONS			
Project number	Date	SEPT 22 2025	
BC1625	Scale	As indicated	
Drawn by	Checked by	TD	
JR			
REVISION		3	
DP301			

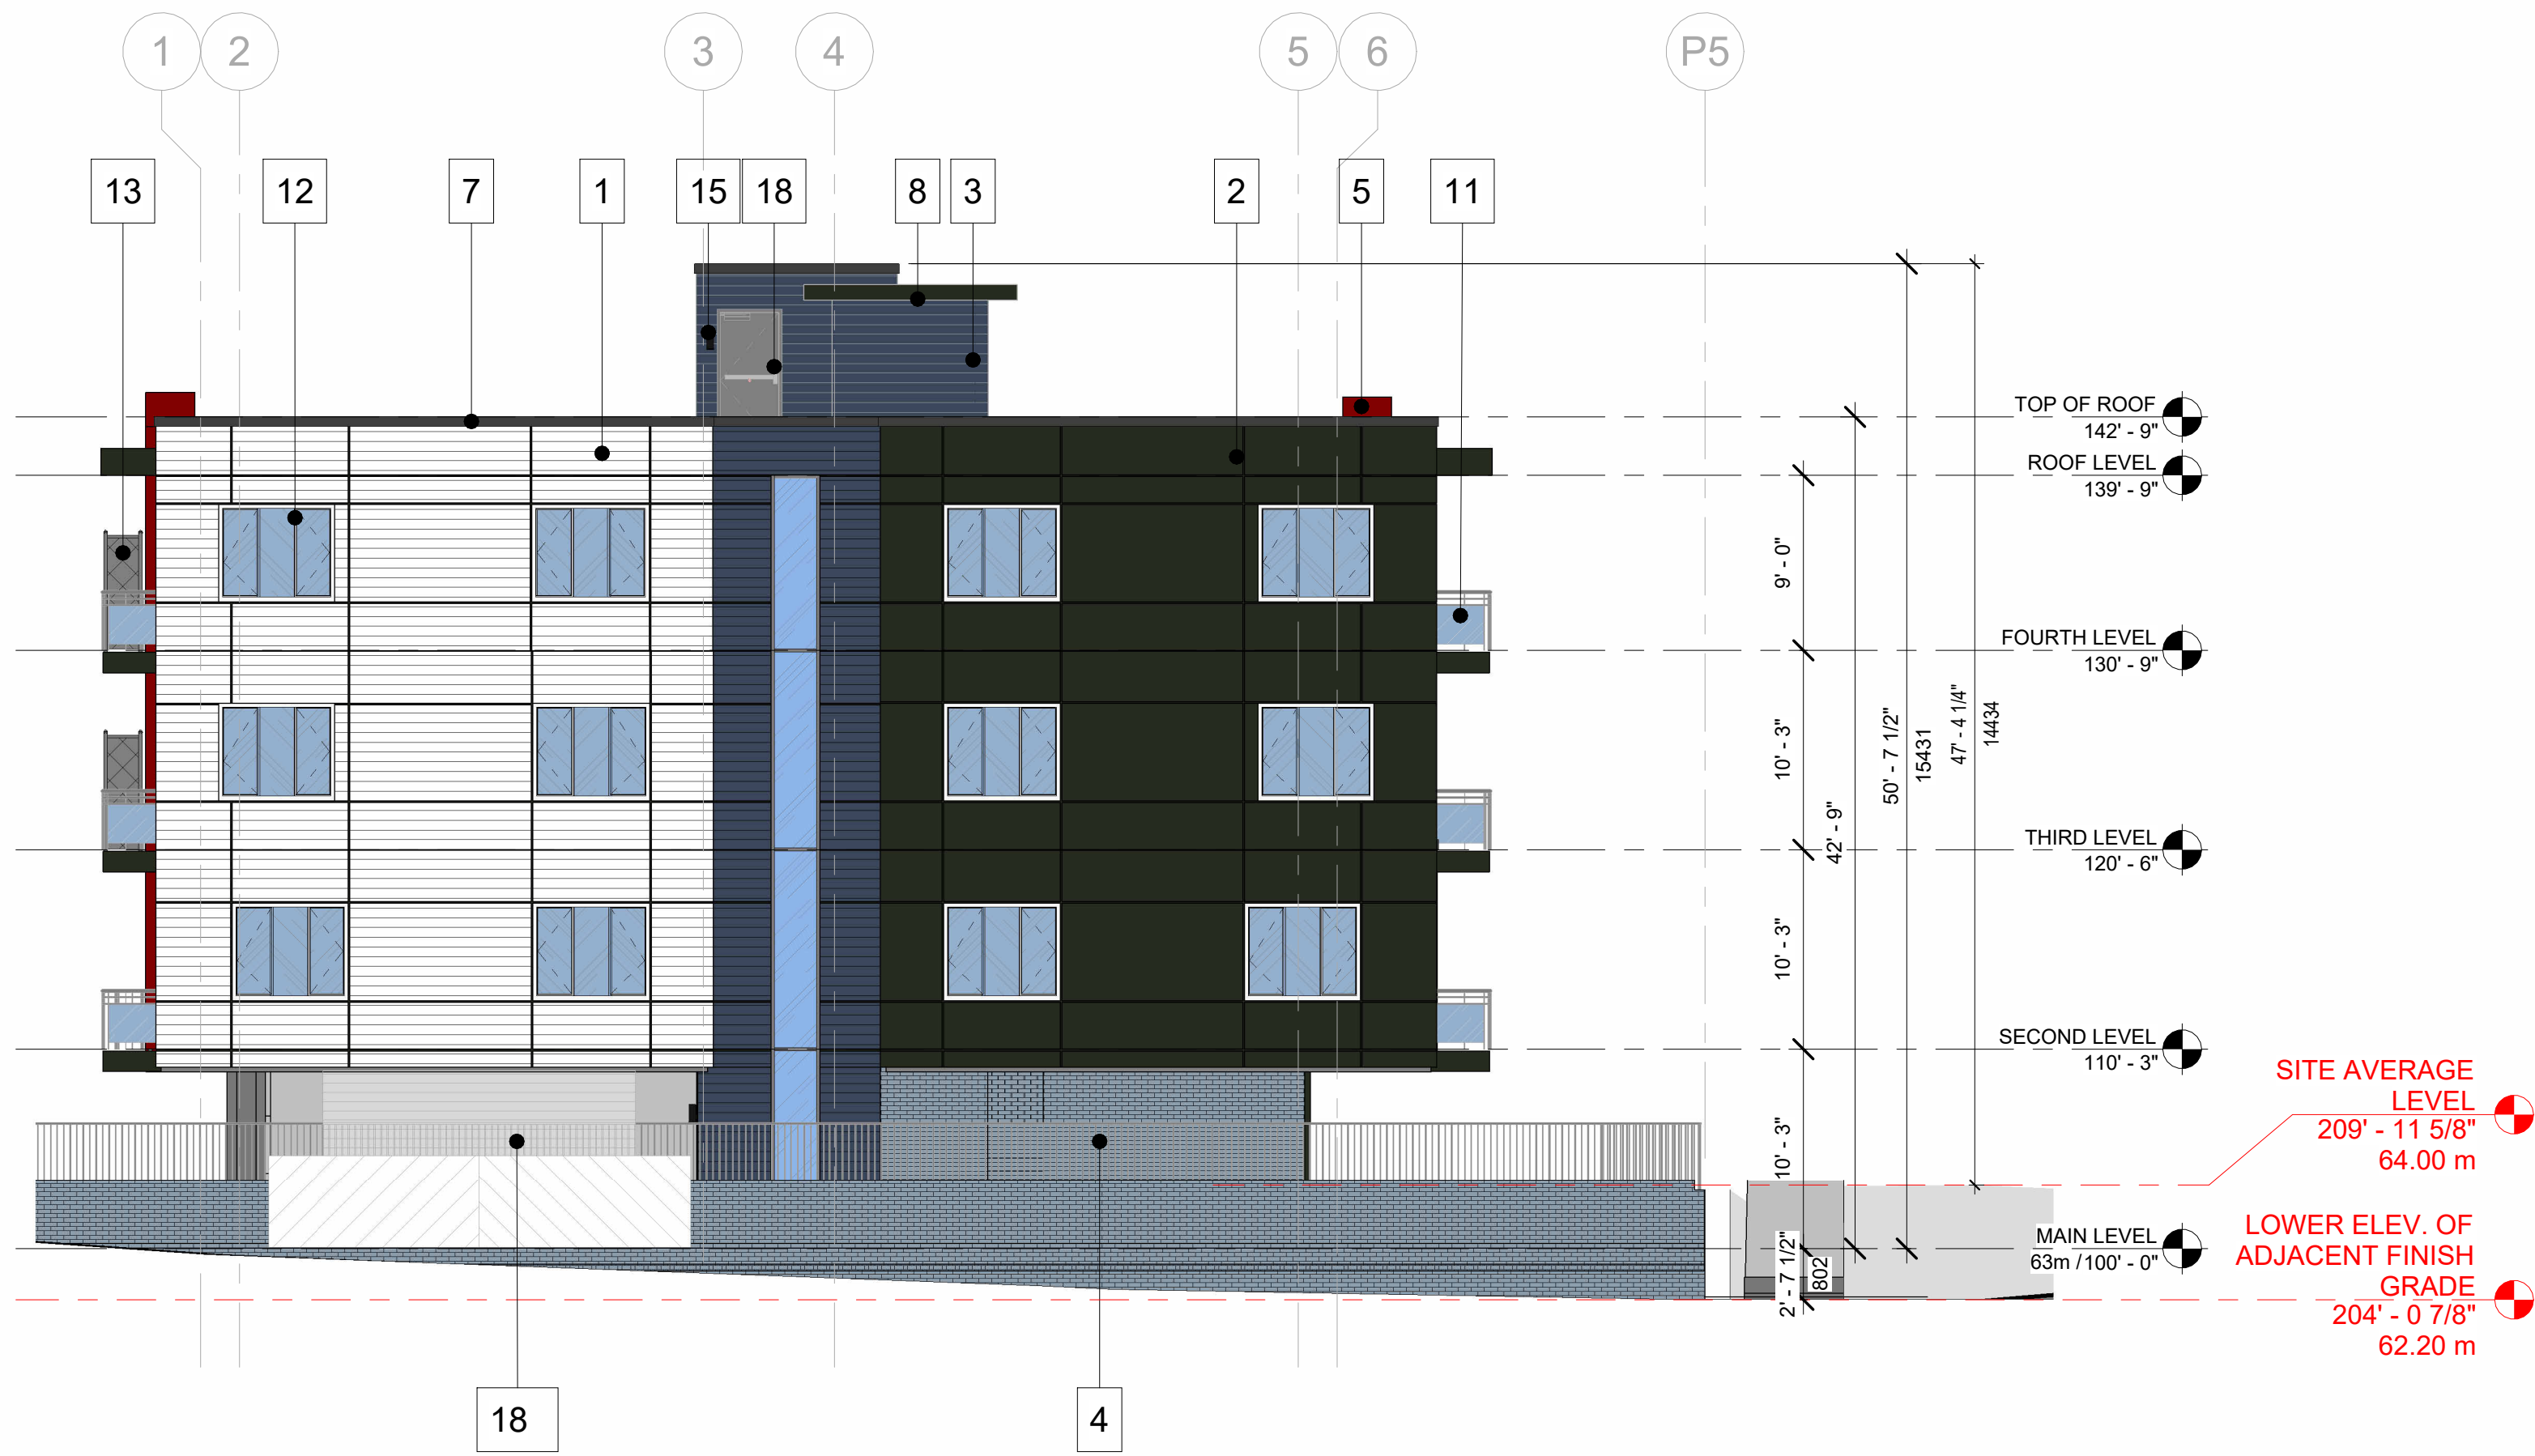

1 SOUTH ELEVATION
DP302 1/8" = 1'-0"

MATERIAL LEGEND	
1	HARDIE PANEL - CLOUD WHITE
2	HARDIE PANEL - CHARCOAL
3	HARDIE LAP SIDING PANEL- DARK BLUE
4	PRE-MANUFACTURED BRICK VENEER - DARK BLUE
5	HARDIE PANEL- MARRON
6	SAGIPER YELLOW
7	PRE-FINISHED METAL FLASHING - CHARCOAL
8	FASCIA CLADDING CEMENTITIOUS PANEL - IRON GRAY SMOOTH
9	FASCIA CLADDING CEMENTITIOUS PANEL - MARRON
10	ENTRANCE GLASS FINISH COVER -TEMPERED FROSTED GLASS
11	GUARDRAILS GLASS-CLEAR GLASS
12	WINDOW & DOOR VINYL FRAME; COLOUR-SILVER
13	PRIVACY SCREEN TEMPERED GLASS-TINTED
14	PRE-FINISHED METAL GUARDRAIL - BLACK
15	EXTERIOR LIGHTING FIXTURES
16	SIGNAGE_BUILDING NAME
17	SIGNAGE_EDUCATIONAL LEGEND
18	INSULATED EXIT DOORS AND OVERHEAD DOOR - IRON GRAY



2 EAST ELEVATION
DP302 1/8" = 1'-0"

Rev.	yy-mm-dd	Revision /Drawing Issue	Drawn by
3	2026-07-22	RE-ISSUED FOR DP	JR
2	2026-05-19	RE-ISSUED FOR CITY REVIEW	JR
1	2025-10-08	ISSUED FOR DP	JR

CONSULTANT

SEAL

REGISTERED ARCHITECT
RAMESH KUMAR
JUL 22 2026
BRITISH COLUMBIA

PERMIT STAMP

THIS DRAWING, AS AN INSTRUMENT OF SERVICE IS THE PROPERTY OF KUMAR ARCHITECTURE LTD. THE COPYRIGHT IN THE SAME BEING RESERVED TO THEM. NO REPRODUCTION IS ALLOWED WITHOUT THE PERMISSION OF KUMAR ARCHITECTURE AND WHEN IT IS MADE MUST BEAR ITS NAME. THIS DRAWING IS NOT TO BE SCALED. THE CONTRACTOR IS TO VERIFY THE DIMENSIONS AND DATA NOTED HEREIN WITH THE CONDITIONS ON SITE AND IS RESPONSIBLE FOR REPORTING ANY DISCREPANCY TO KUMAR ARCHITECTURE LTD FOR ADJUSTMENT.

PROJECT	
ALBA RESIDENCE	
1575 WHITE ST. NANAIMO, BC	
DRAWING TITLE	
BUILDING ELEVATIONS	
Project number	Date
BC1625	SEPT 22 2025
Scale	As indicated
Drawn by	Checked by
JR	TD
REVISION	
3	