




2 East Elevation 1  
A301 SCALE: 1 : 200



5 East Elevation 2  
A301 SCALE: 1 : 200

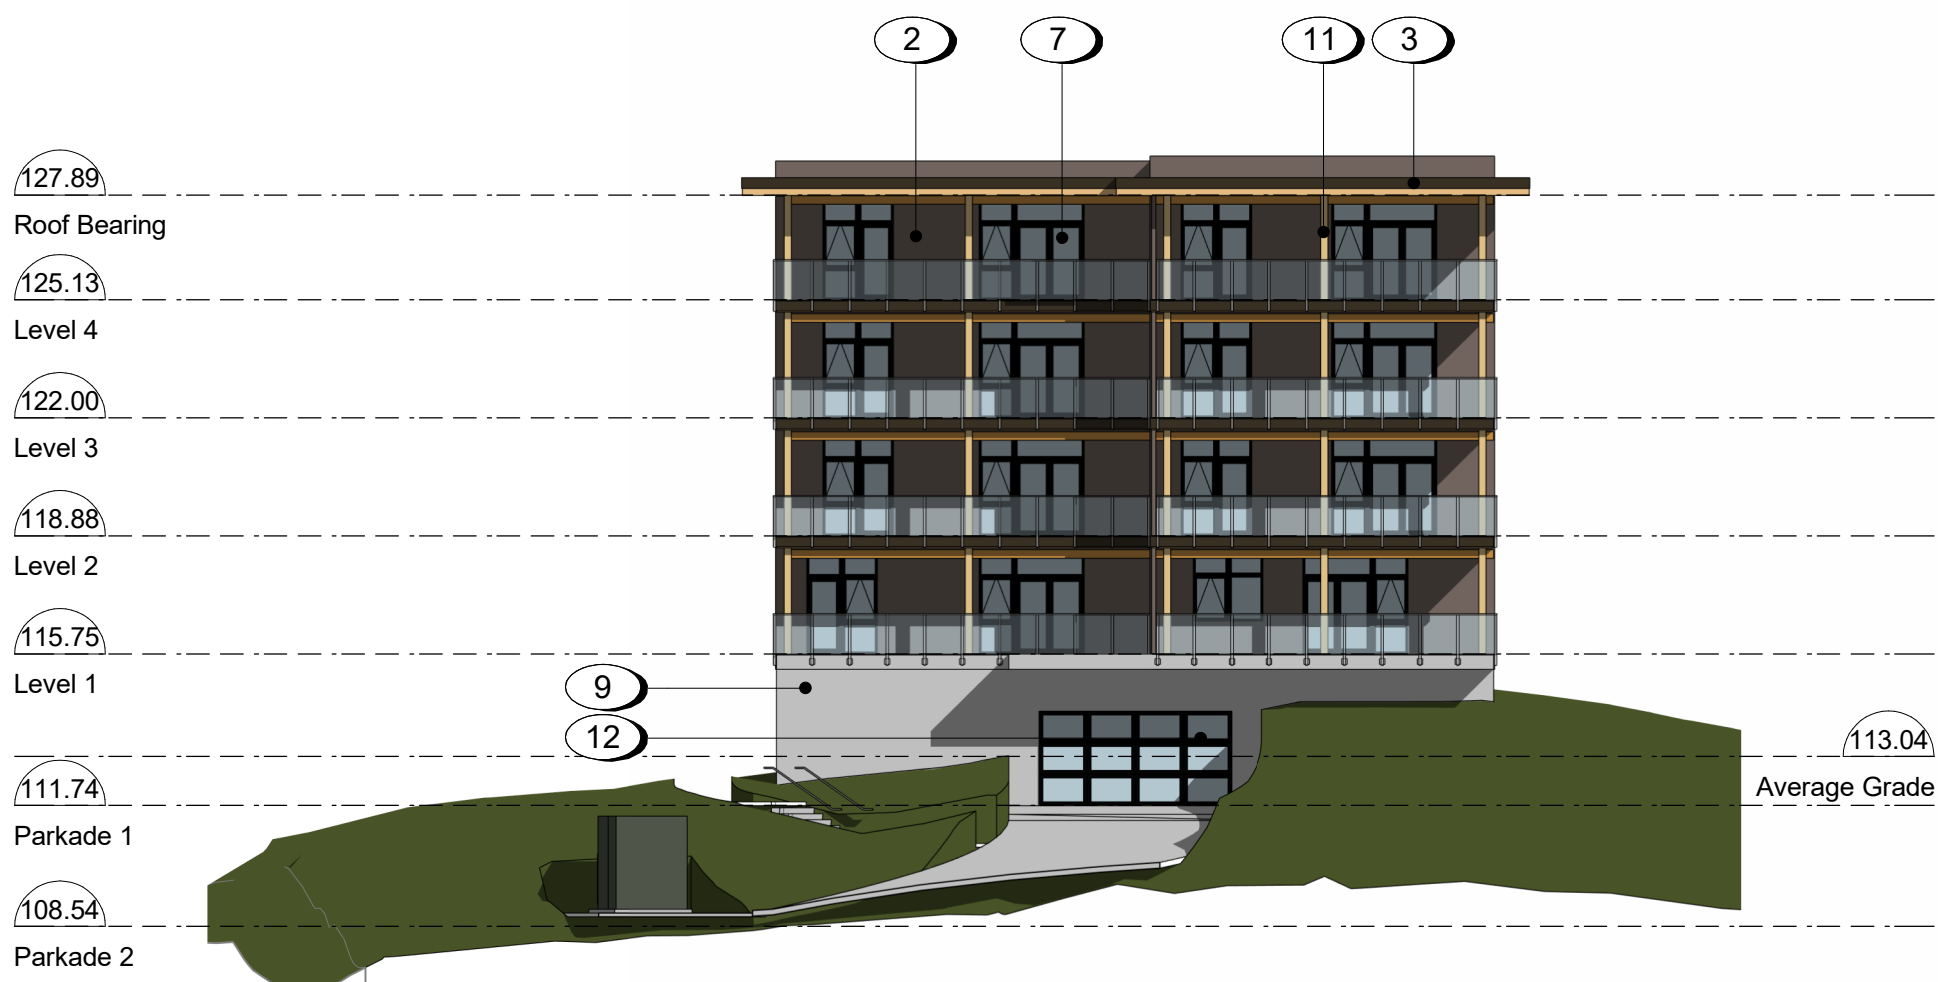


1 South Elevation  
A301 SCALE: 1 : 200



2 Cement Panel Type 1-  
Board and Batten -  
Medium Grey Brown




3 Cement Panel Type 2  
- Grey Brown

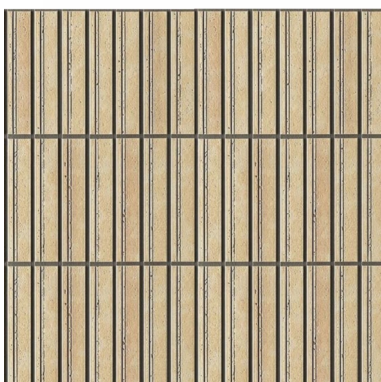


4 Cement Panel Type 3  
- Tan




5 Cement Panel Type 4  
- Soffit - Wood Texture

 

6 Metal flashing Type 1  
- Dark Brown

 

7 Vinyl Window  
- Typical - Brown

 

8 Metal Guardrail -  
Dark Grey Brown



9 Exposed Concrete



10 Aluminum Battens with  
wood texture



11 Heavy Timber column  
and beam

Materials Legend

- 1 Boulder Retaining Wall
- 2 Cement Panel Type 1 - Medium Grey Brown
- 3 Cement Panel Type 2 - Grey Brown
- 4 Cement Panel Type 3 - Tan
- 5 Cement Panel Type 4 - Soffit - Wood Texture
- 6 Metal flashing Type 1 - Dark Brown
- 7 Vinyl Window - Typical - Brown
- 8 Glass Guardrail - Typical - Painted Metal Rails - Dark Grey Brown
- 9 Exposed Concrete
- 10 Aluminum Battens with wood texture
- 11 Heavy Timber column and beam
- 12 Aluminum Overhead Garage Door

|      |            |               |
|------|------------|---------------|
| 1    | 2025.12.04 | DP Submission |
| Rev. | Date       | Description   |

|          |              |                |               |
|----------|--------------|----------------|---------------|
| Issued   | 2025-12-04   | Description    | DP Submission |
| Drawn By | PCK          | Checked By     | GTH           |
| Scale    | As indicated | Project Number | 2419          |

NOTE: All dimensions are shown in millimeters.

Lot 7 - Arbor

3481 Rock City Road  
Nanaimo, BC  
Building Elevations

dHkA




A301

RECEIVED  
DP1415  
2026-APR-20  
Current Planning

dHKarchitects  
Victoria  
977 Fort Street V8V 3K3 T 1-250-658-3367  
Nanaimo  
102-5190 Dublin Way V9T 0H2 T 1-250-585-5810  
COPYRIGHT RESERVED. THESE PLANS AND DESIGNS ARE AND AT ALL TIMES REMAIN  
THE PROPERTY OF dHkARCHITECTS TO BE USED FOR THE PROJECT SHOWN AND  
MAY NOT BE REPRODUCED WITHOUT WRITTEN CONSENT

2025-12-05 1:57:26 AM

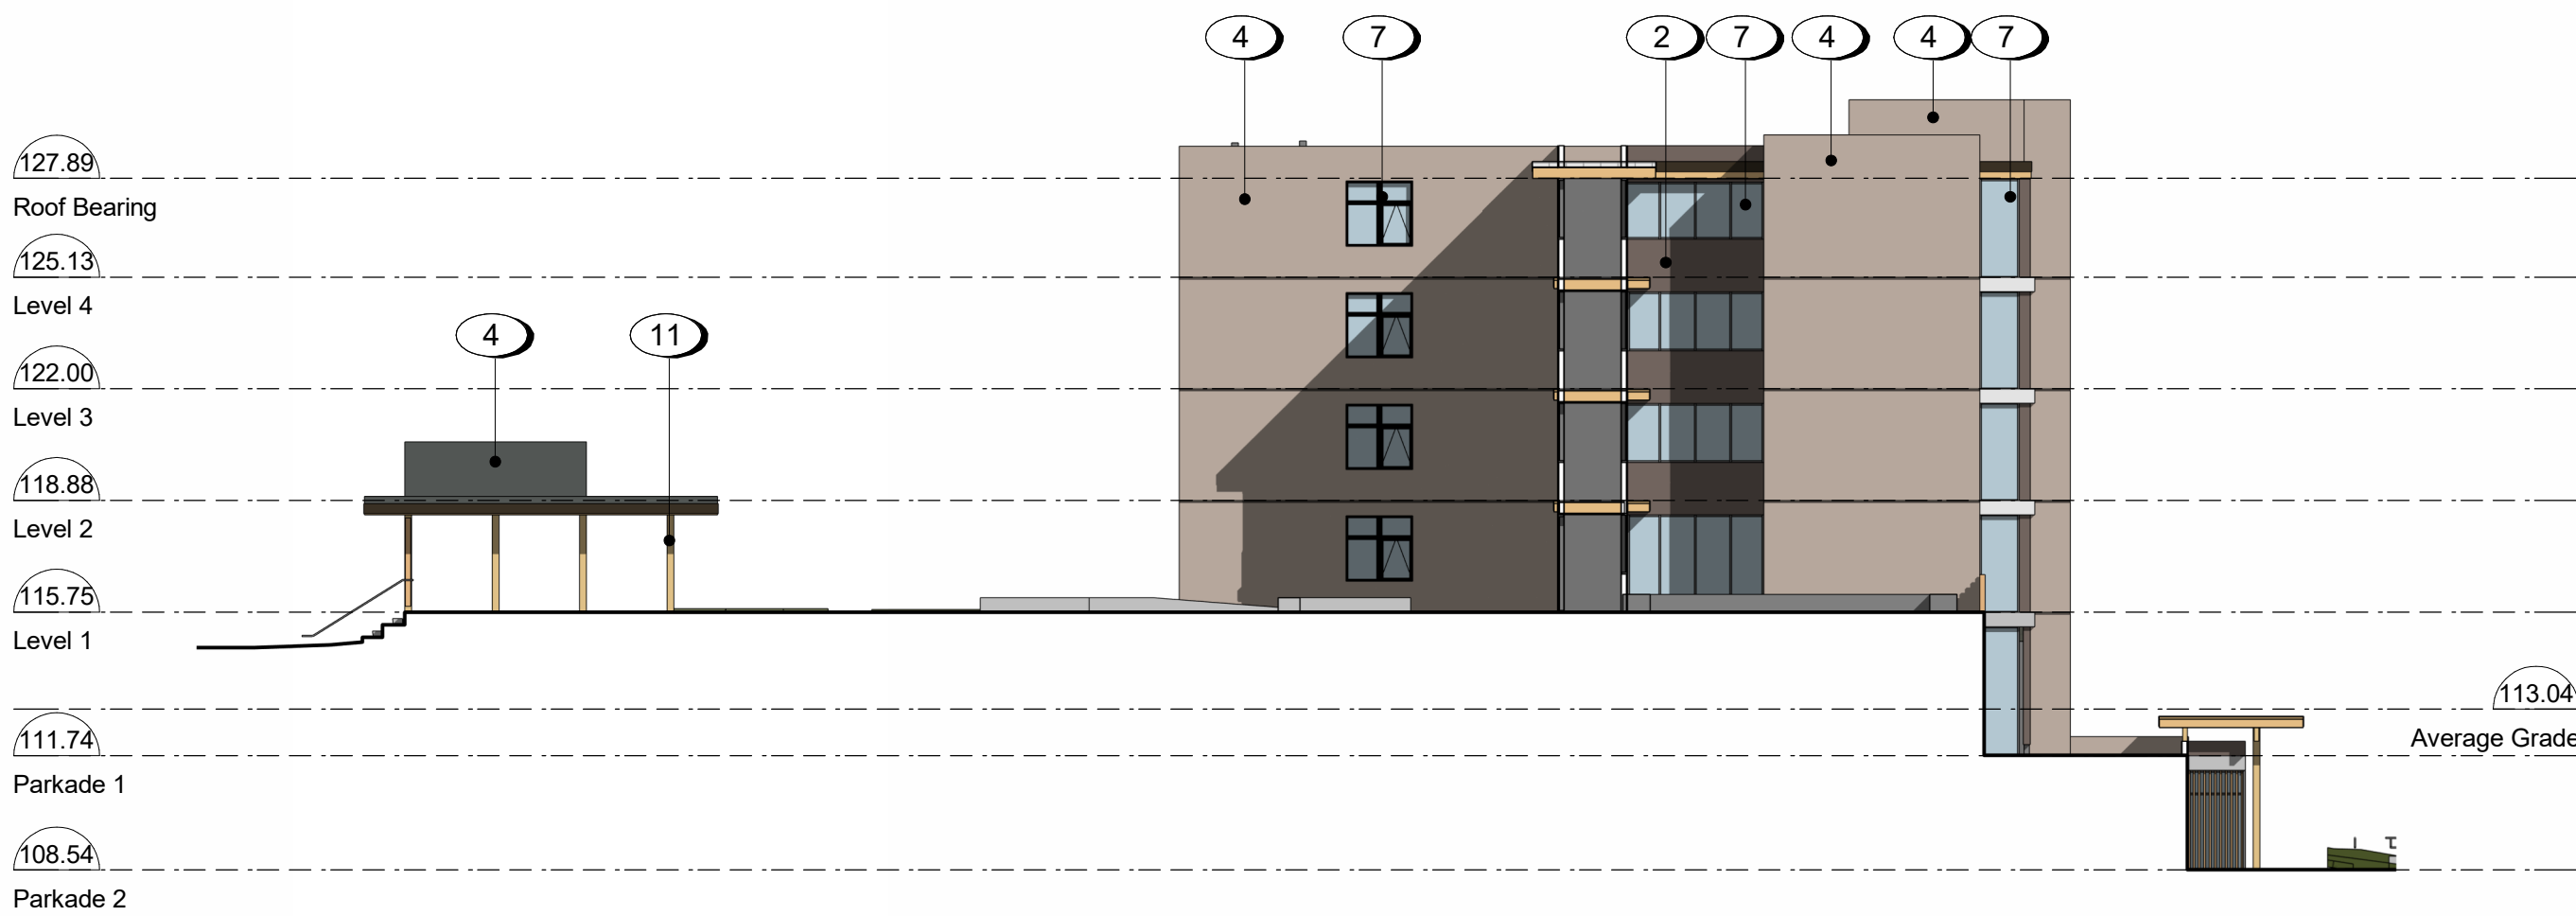

4 West Elevation 1  
A302 SCALE: 1 : 200



2 West Elevation 2  
A302 SCALE: 1 : 200




1 North Elevation  
A302 SCALE: 1 : 200




2. Cement Panel Type 1 - Board and Batten - Medium Grey Brown

3. Cement Panel Type 2 - Grey Brown


4. Cement Panel Type 3 - Tan

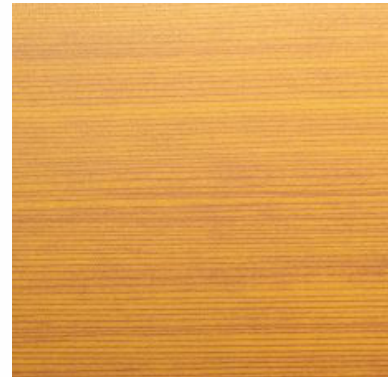


5. Cement Panel Type 4 - Soffit - Wood Texture

 

6. Metal flashing Type 1 - Dark Brown

 


7. Vinyl Window - Typical - Brown

 


8. Metal Guardrail - Dark Grey Brown



9. Exposed Concrete

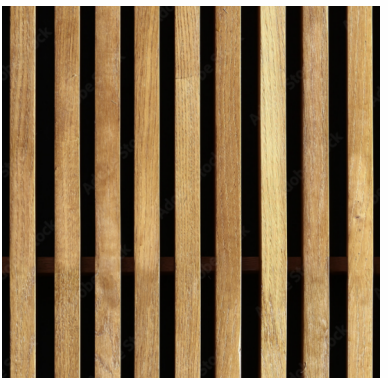

10. Aluminum Battens with wood texture

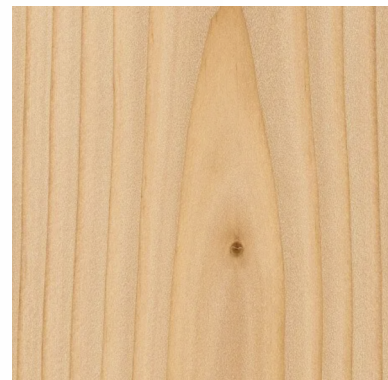

11. Heavy Timber column and beam

#### Materials Legend

- 1 Boulder Retaining Wall
- 2 Cement Panel Type 1 - Medium Grey Brown
- 3 Cement Panel Type 2 - Grey Brown
- 4 Cement Panel Type 3 - Tan
- 5 Cement Panel Type 4 - Soffit - Wood Texture
- 6 Metal flashing Type 1 - Dark Brown
- 7 Vinyl Window - Typical - Brown
- 8 Glass Guardrail - Typical - Painted Metal Rails - Dark Grey Brown
- 9 Exposed Concrete
- 10 Aluminum Battens with wood texture
- 11 Heavy Timber column and beam
- 12 Aluminum Overhead Garage Door

| Rev.     | Date/Description                 |
|----------|----------------------------------|
| Issued   | 2025-12-04 DP Submission         |
| Drawn By | PCK Checked By GTH               |
| Scale    | As indicated Project Number 2419 |

NOTE: All dimensions are shown in millimeters.

## Lot 7 - Arbor

3481 Rock City Road  
Nanaimo, BC  
Building Elevations



dHka A302

RECEIVED  
DP1415  
2026-APR-20  
Current Planning

dHKarchitects  
Victoria  
977 Fort Street V8V 3K3 T 1-250-658-3367  
Nanaimo  
102-5190 Dublin Way V9T 0H2 T 1-250-585-5810  
COPYRIGHT RESERVED. THESE PLANS AND DESIGNS ARE AND AT ALL TIMES REMAIN THE PROPERTY OF dHKARCHITECTS TO BE USED FOR THE PROJECT SHOWN AND MAY NOT BE REPRODUCED WITHOUT WRITTEN CONSENT