


General Notes

1. Refer to Civil drawings for all roadways, driveways, curbs, and grading.
2. Refer to Landscape drawings for all hard and soft landscaping on site.

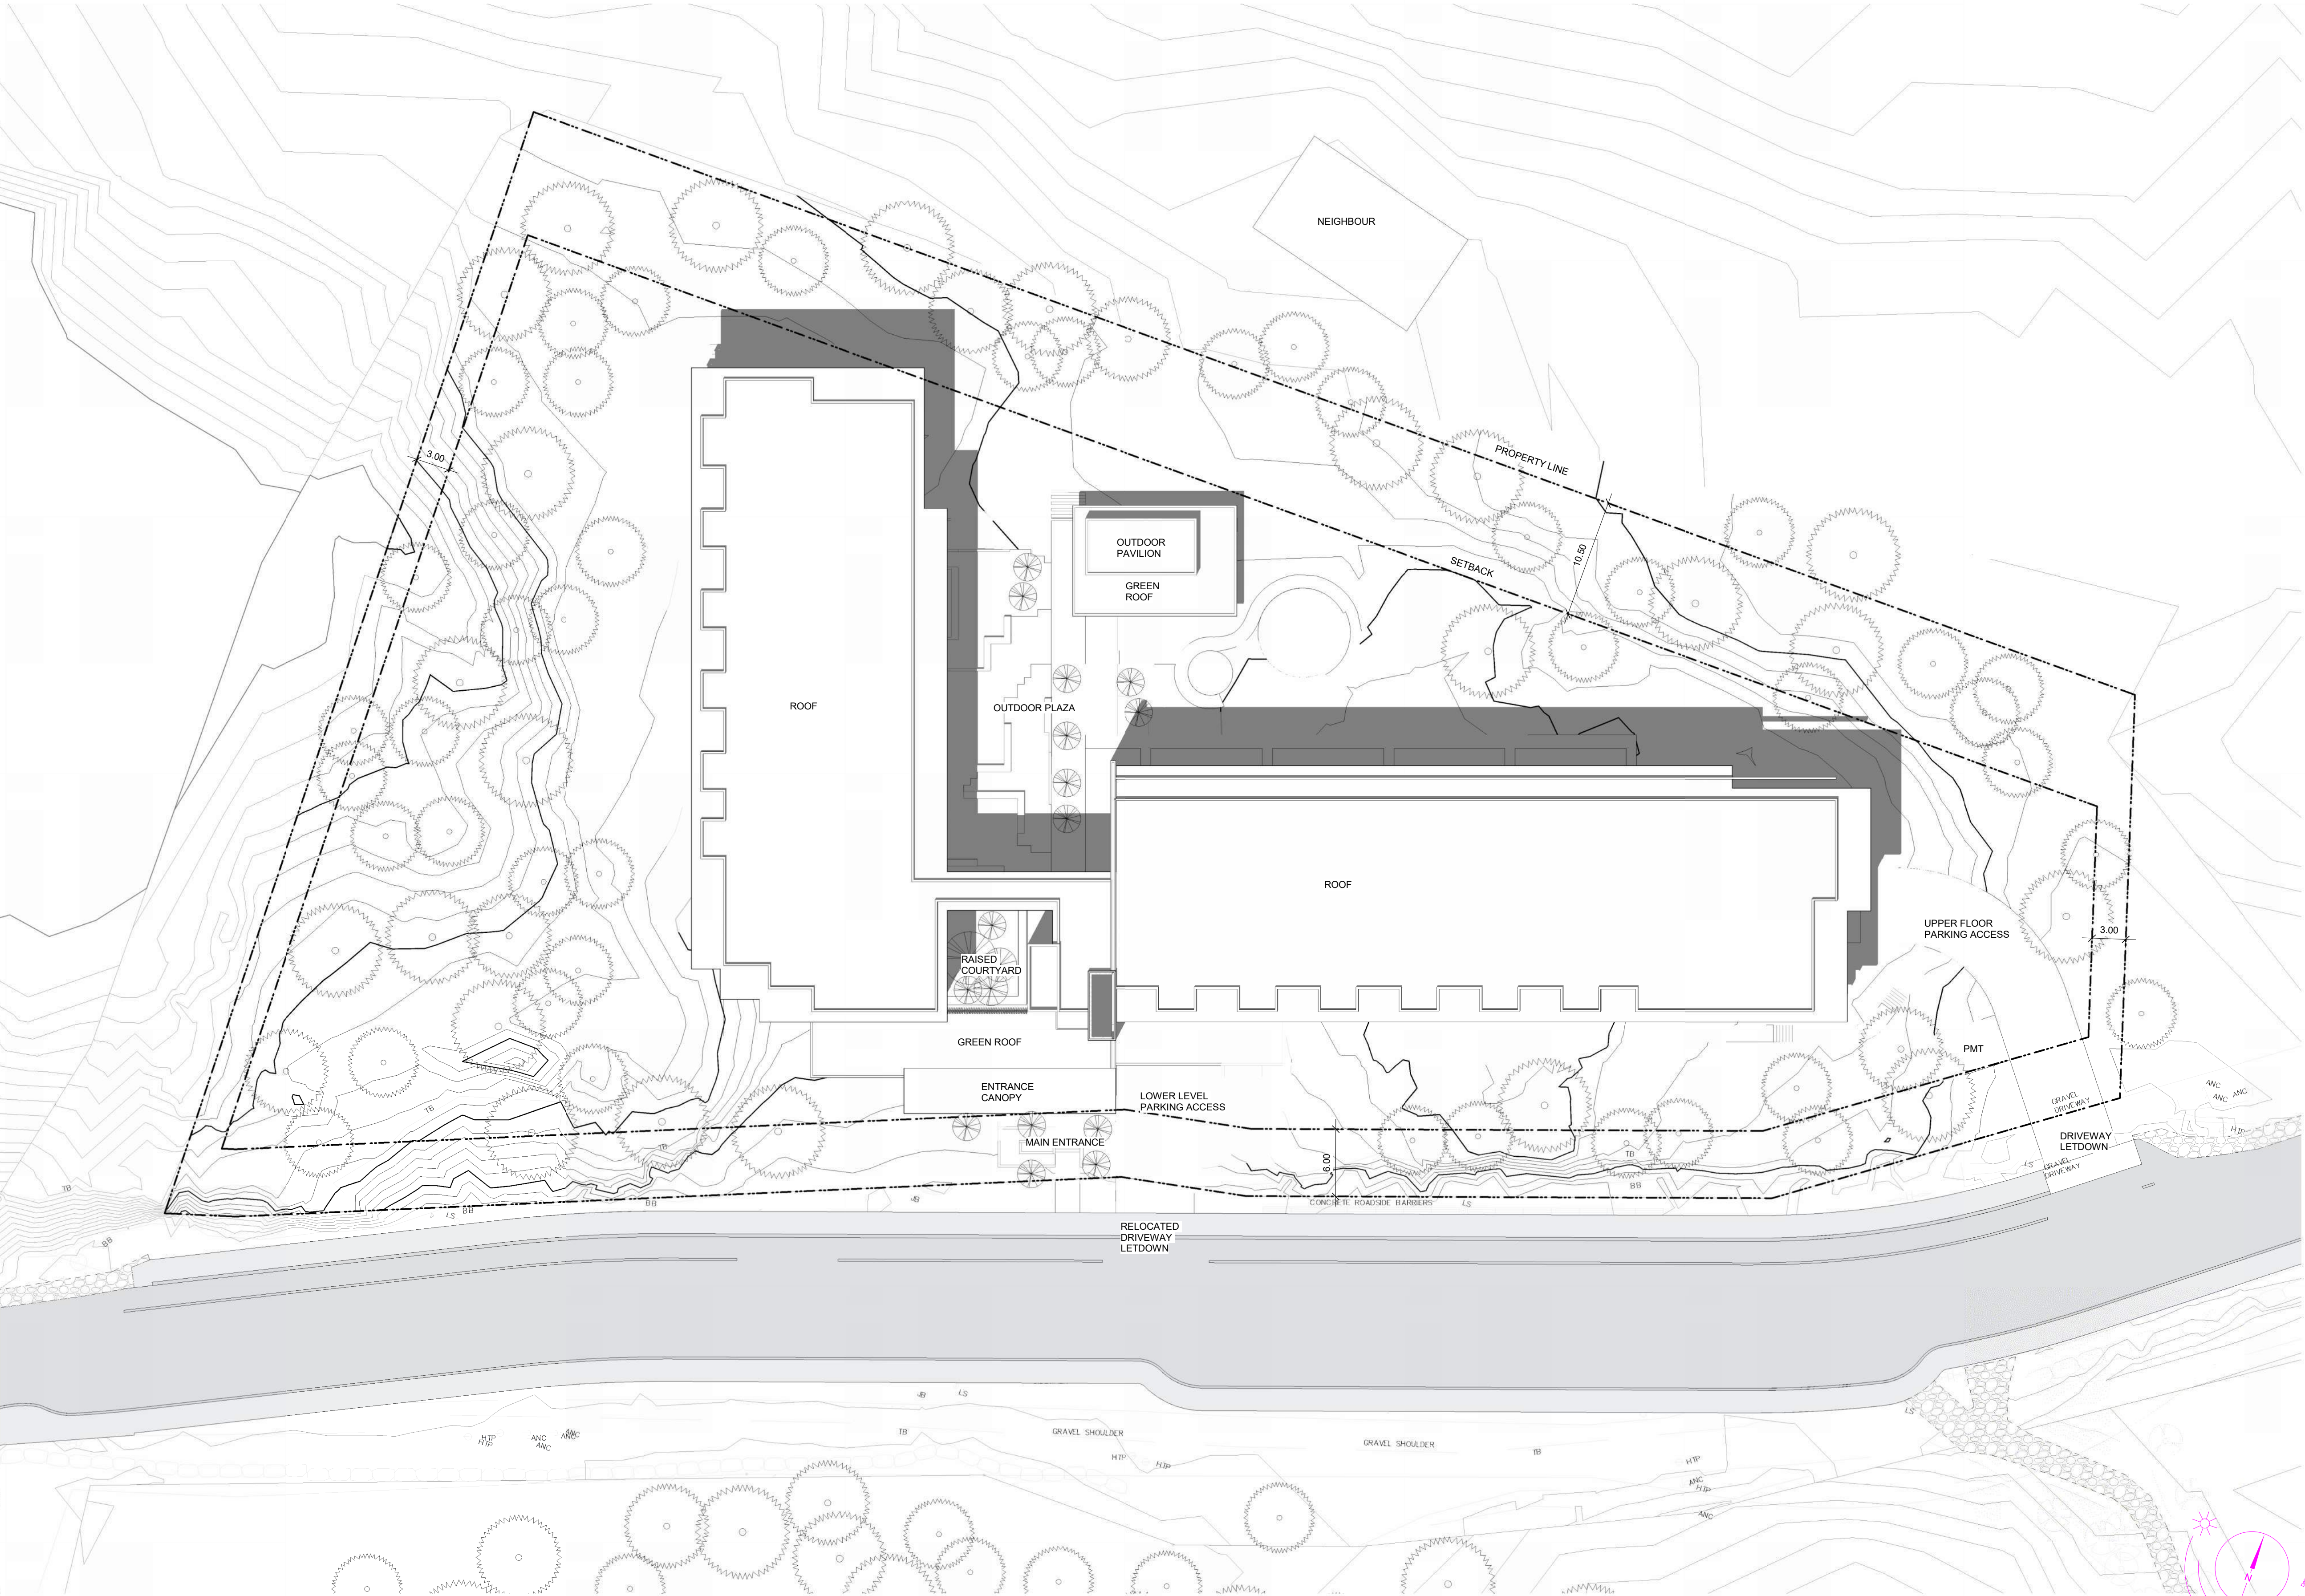

1 Site Plan
A101 SCALE: 1 : 300

1

RECEIVED
DP1415
2026-APR-20

0 5000 10000 mm
1 : 200

dHka

A101

3481 Rock City Road
Nanaimo, BC
Site Plan

Lot 7 - Arbor

Issued 2025-12-04 Description DP Submission
Drawn By PCK Checked By GTH
Scale As indicated Project Number 2419

1 2025-12-04 DP Submission
Rev. Date Description

NOTE: All dimensions are shown in millimeters.

RELOCATED DRIVEWAY LETDOWN

GRAVEL SHOULDER

UPPER FLOOR PARKING ACCESS

DRIVEWAY LETDOWN

GRAVEL SHOULDER

GRAVEL SHOULDER

