



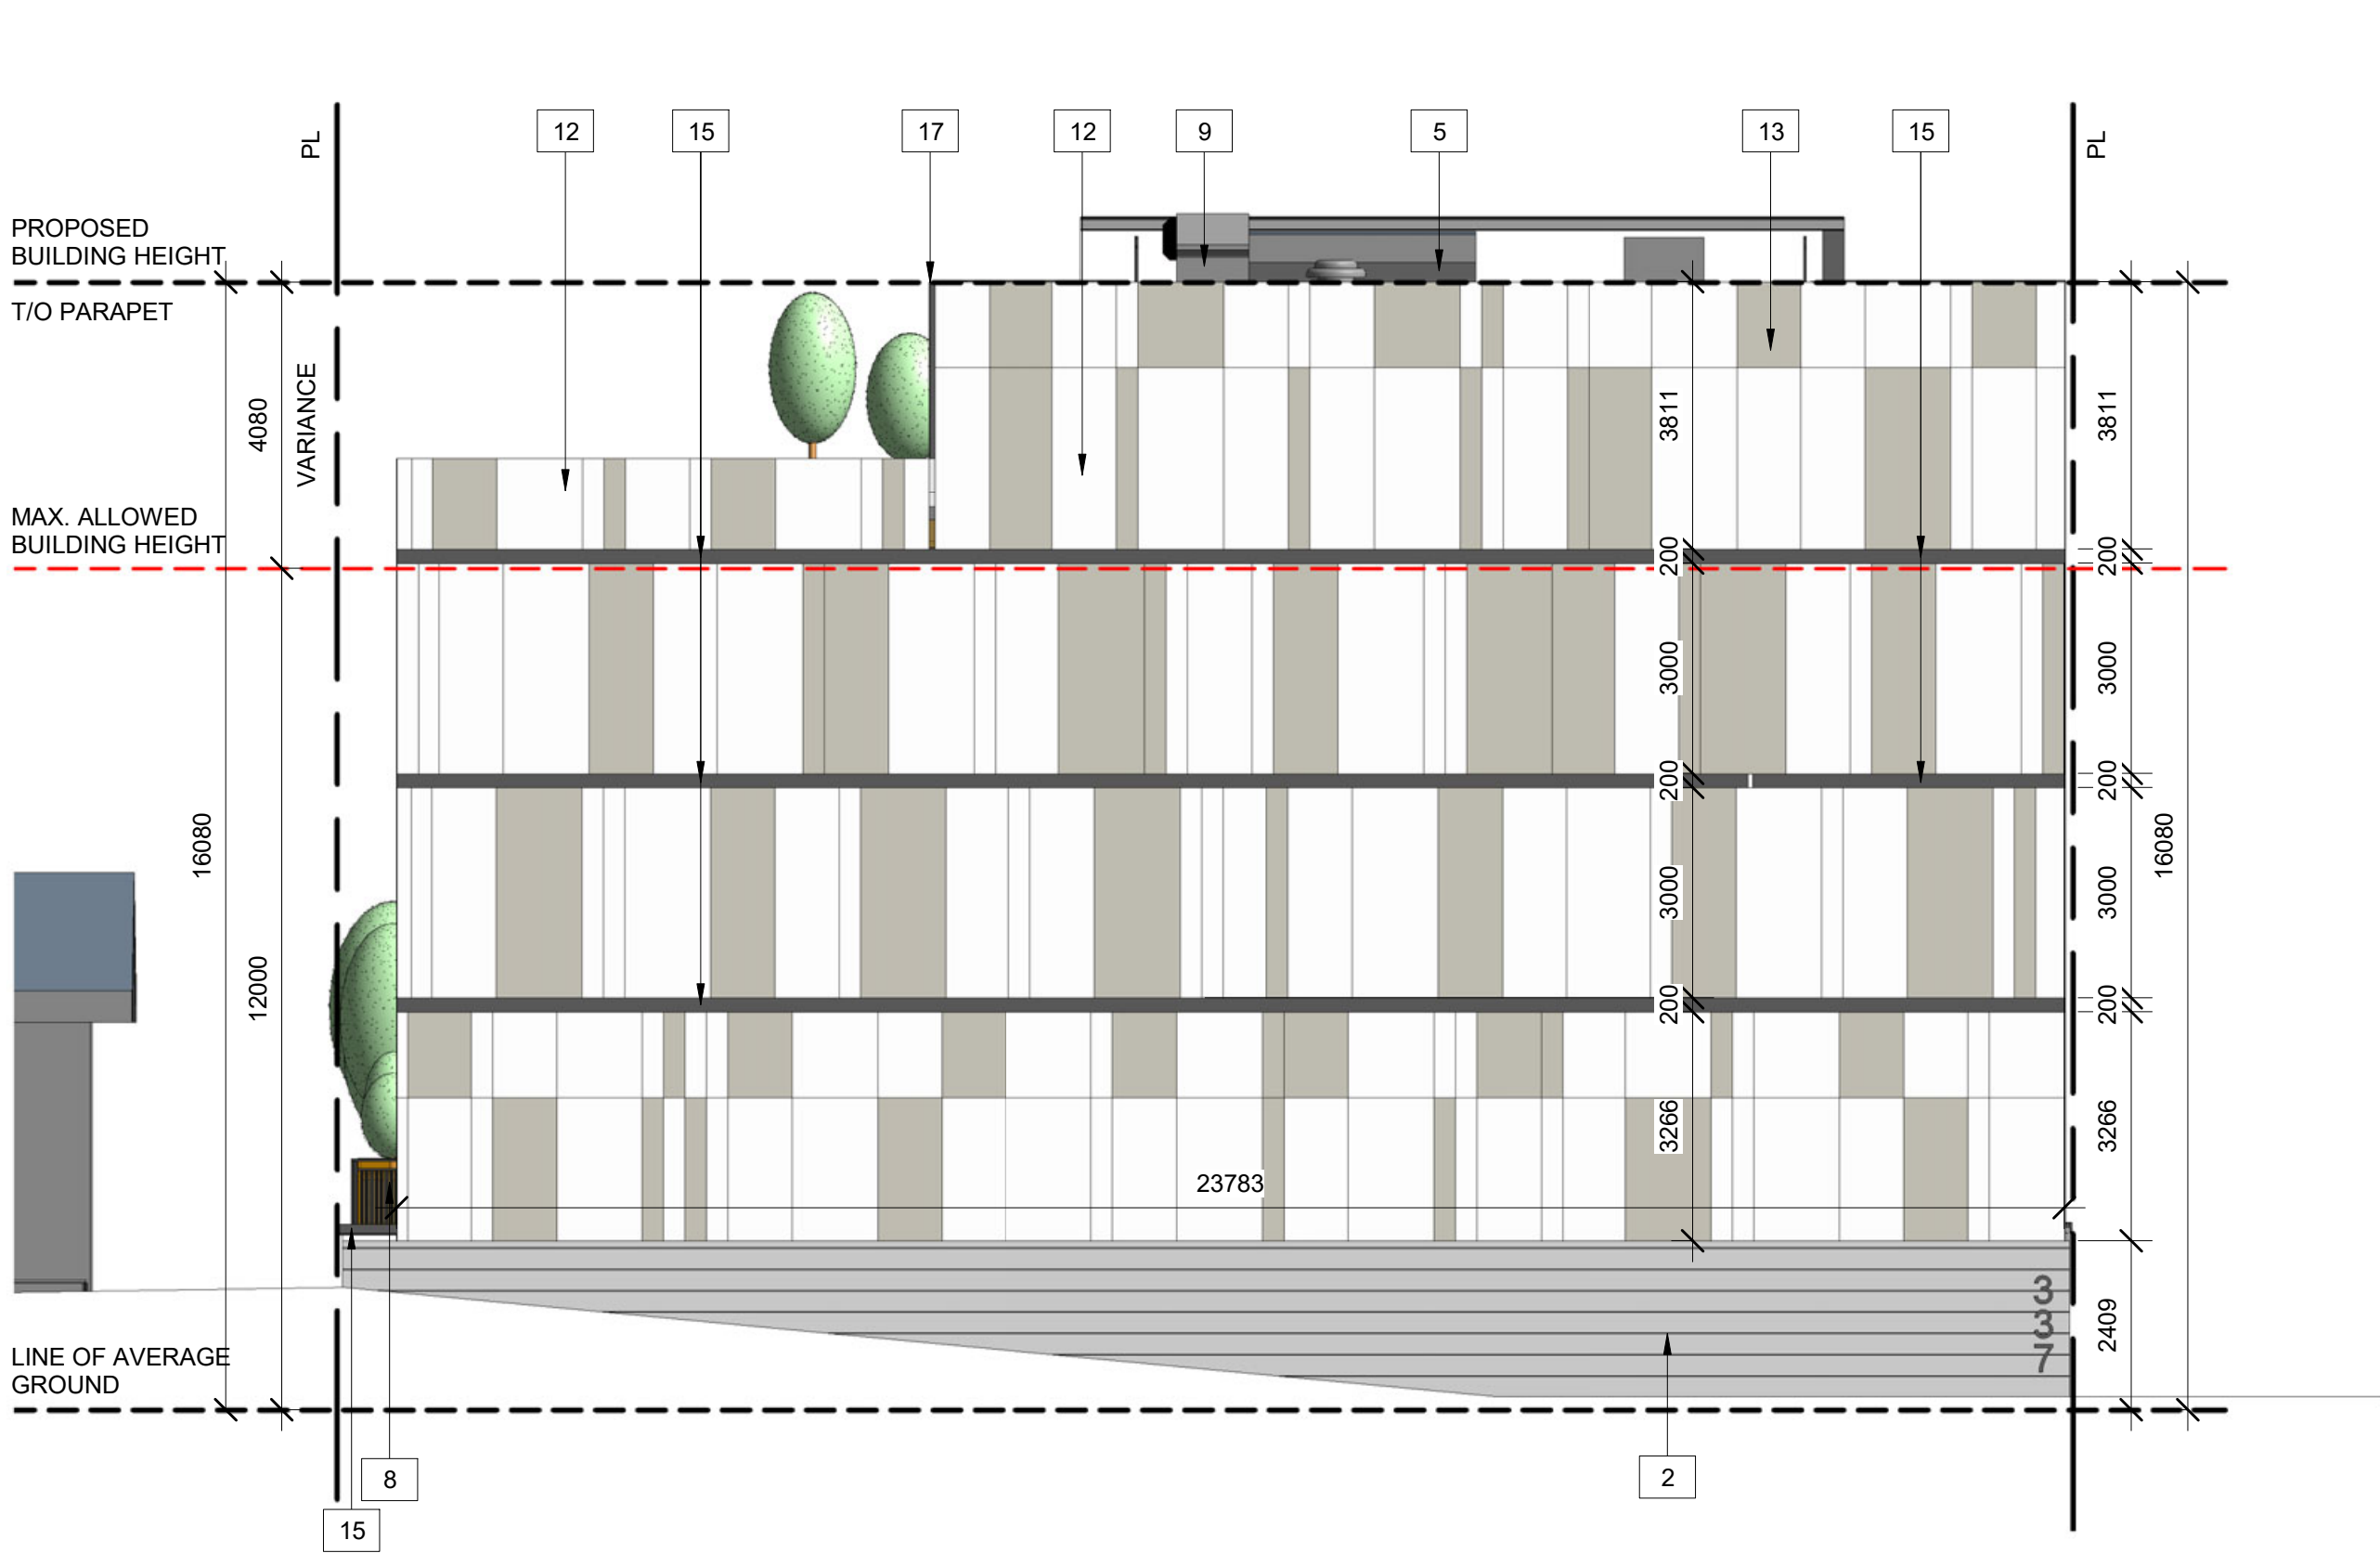

1 SOUTH ELEVATION
DP3-1 1:100

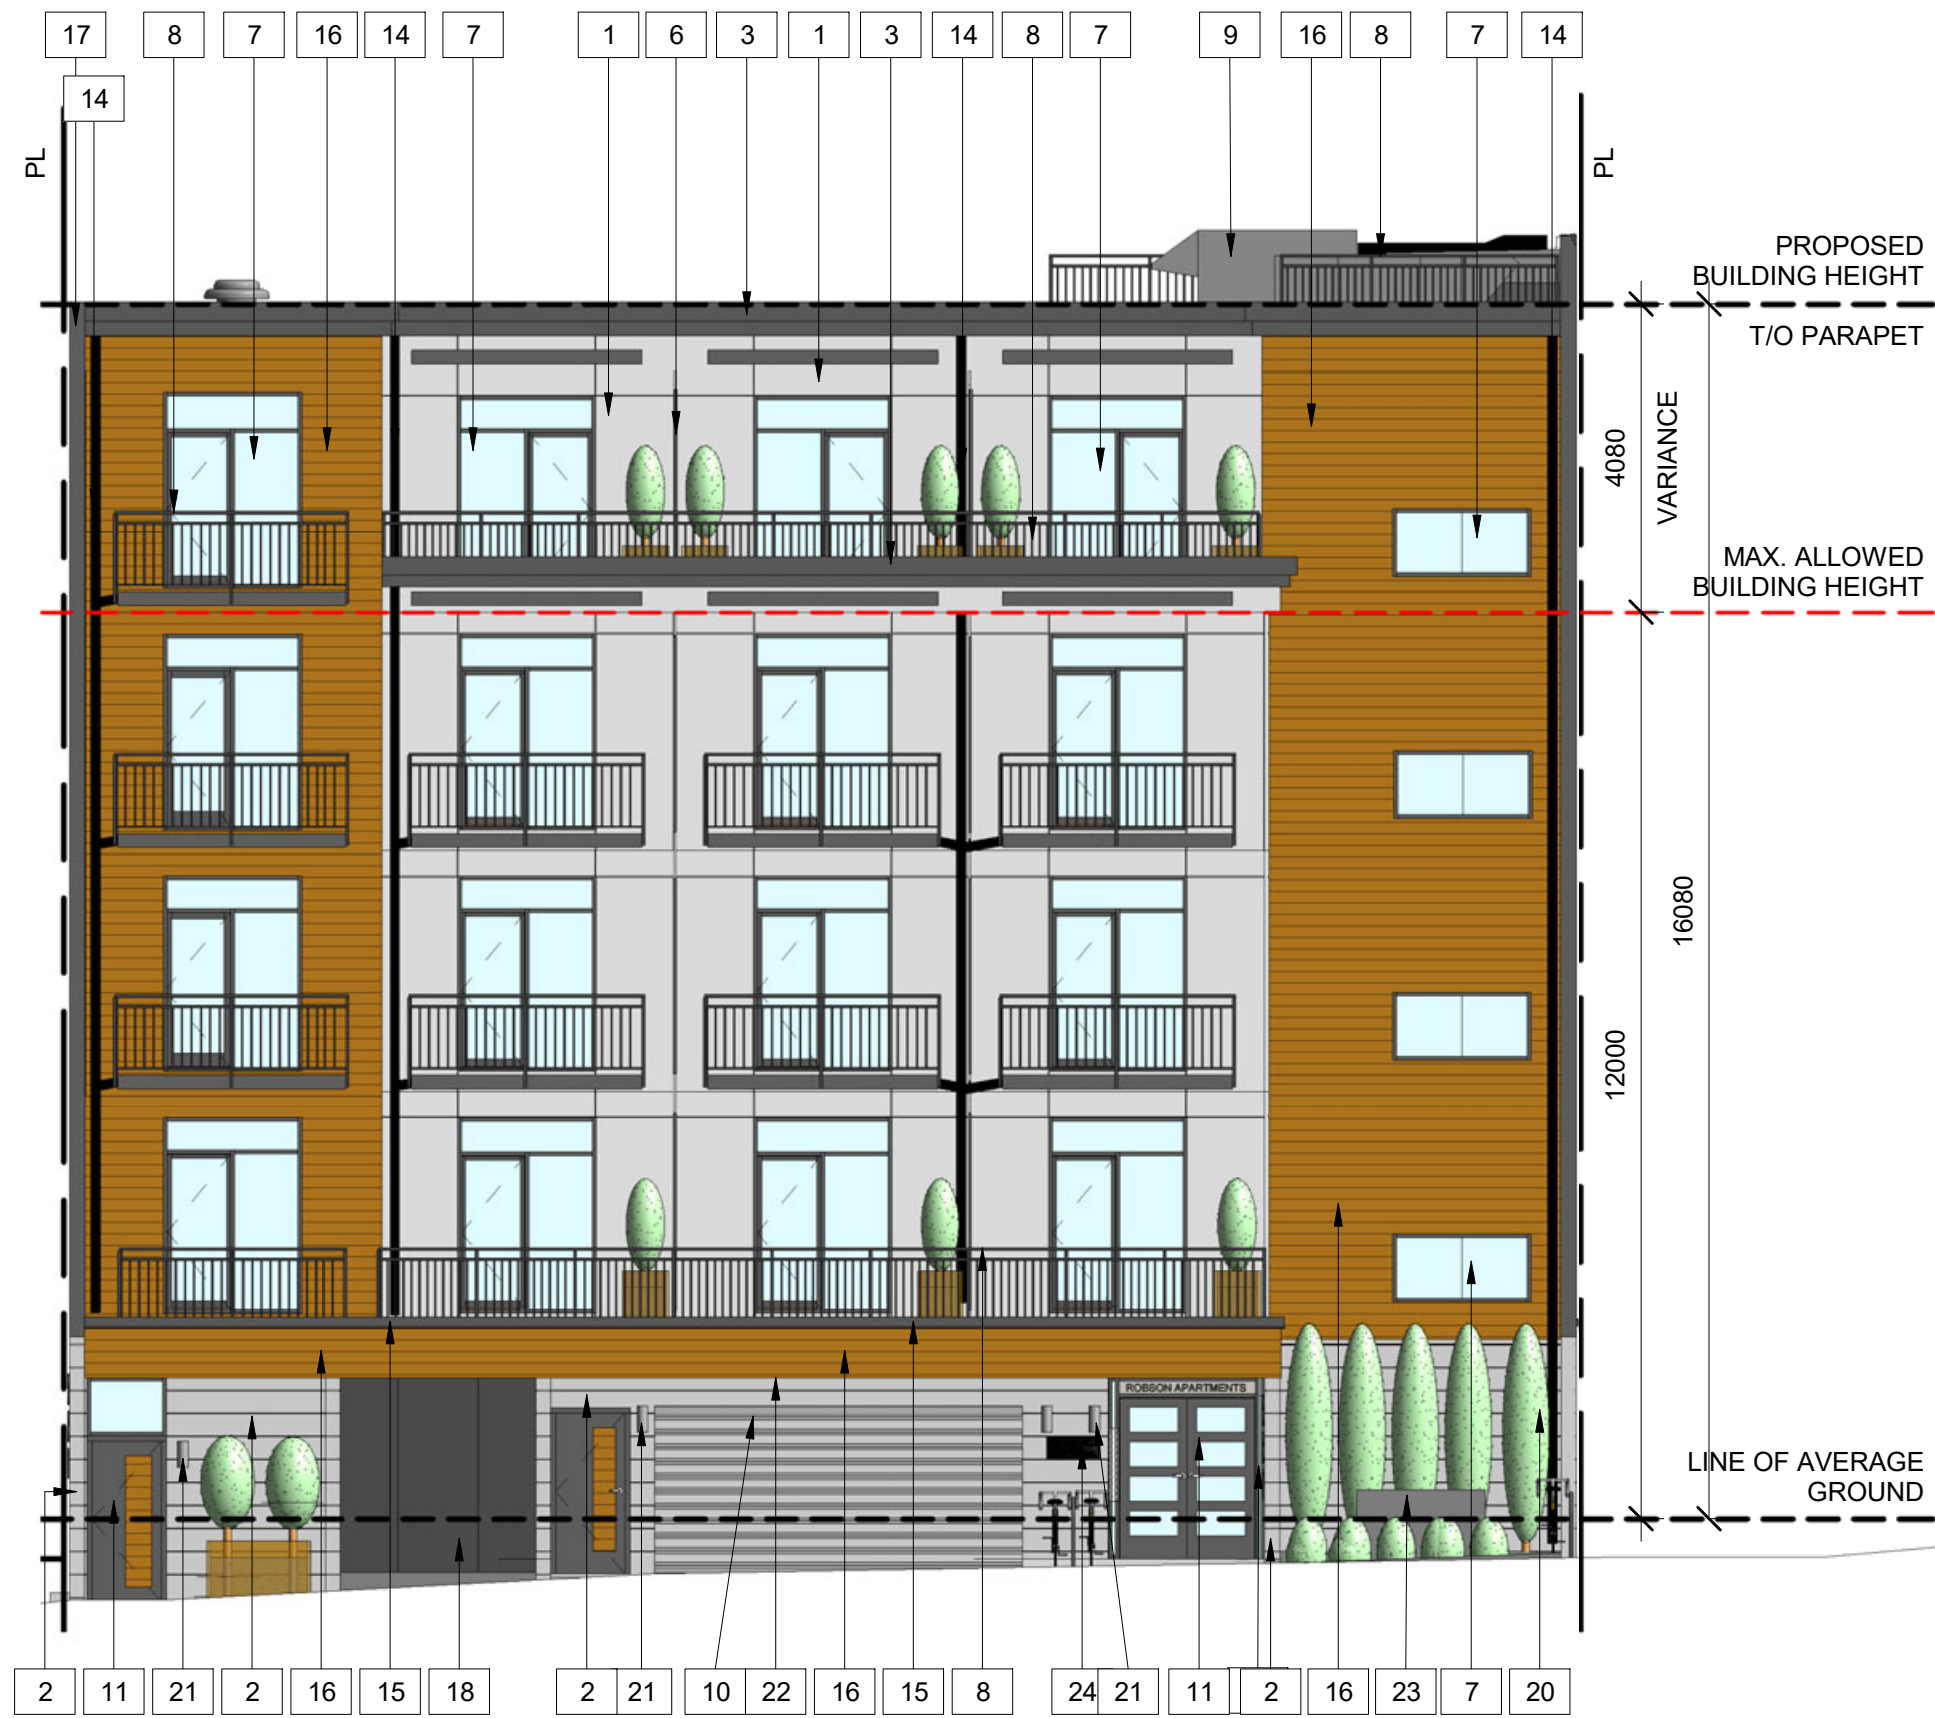

2 EAST ELEVATION
DP3-1 1:100



3 NORTH ELEVATION
DP3-1 1:100



4 WEST ELEVATION
DP3-1 1:100



OPTIONAL IMAGES FOR METAL PANEL SCREENING AND TRANSFORMER IMAGE WRAP

EXTERIOR FINISH MATERIALS

1. FIBRE CEMENT PANEL - TYPE 1
2. POURED IN PLACE CONCRETE WITH REVEAL JOINTS PAINTED
3. PREFINISHED METAL CORNICE
4. PREFINISHED METAL FLASHING
5. PREFINISHED METAL ROOF TOP UNIT SCREENING
6. PREFINISHED METAL LOUVERED PRIVACY SCREEN
7. ALUMINUM WINDOW FRAME/WINDOW
8. PREFINISHED METAL PICKET RAILING
9. MECHANICAL UNITS
10. PREFINISHED METAL OVERHEAD DOOR WITH LEXAN SLATS
11. METAL HOLLOW DOOR - PAINT
12. FIBRE CEMENT PANEL - TYPE 2
13. FIBRE CEMENT PANEL - TYPE 3
14. DOWNSPOUTS
15. PREFINISHED HORIZONTAL METAL PANEL/TRIM - TYPE 1
16. PREFINISHED COMPOSITE BOARD - 6" V-GROOVE PLANK
17. CORRUGATED METAL PANEL - TYPE 1
18. OCULAR PERFORATED METAL PANEL IMAGING SCREEN WITH HINGES
19. PRIVACY FILM
20. CEDAR PLANTS, GRASS/LOW SHRUB FOR SCREENING
21. ENTRANCE SCENCE LIGHTING
22. RECESSED LIGHTING BELOW LEVEL 2 TERRACE
23. TRANSFORMER WITH HISTORIC IMAGE WRAP
24. EDUCATIONAL DISPLAY- SUSTAINABLE ENERGY MANAGEMENT

COLOUR

- LIGHT MIST
GRAY
CHARCOAL GRAY
CHARCOAL GRAY
LIGHT GRAY
CHARCOAL GRAY
DARK GRAY
CHARCOAL GRAY
CHARCOAL GRAY
CHARCOAL GRAY
ARCTIC WHITE
SLATE GRAY
BLACK
CHARCOAL GRAY
DARK FIR
DUSTY CHARCOAL
CHARCOAL GRAY



OCULAR PERFORATED METAL PANEL IMAGING



RECESSED LIGHTING



SCENCE LIGHTING




CEDARS




PLANTERS




PUBLIC ARTWORK

 

DUSTY CHARCOAL

 

BLACK

 

CHARCOAL GRAY




FIBRE CEMENT PANEL



SLATE GRAY




ARCTIC WHITE

 

LIGHT MIST



HORIZONTAL COMPOSITE BOARD

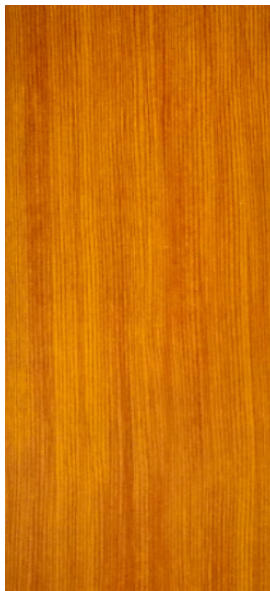


DARK FIR

ISSUED	DATE	REMARKS
--------	------	---------

1	AUGUST 11, 2022	ISSUED FOR DP
4	DEC 18, 2023	ISSUED FOR DP
5	MARCH 12, 2026	ISSUED FOR DP

NOTE:
ELEVATIONS HAVE CHANGED

RECEIVED
DP1421
2026-MAY-13
Current Planning

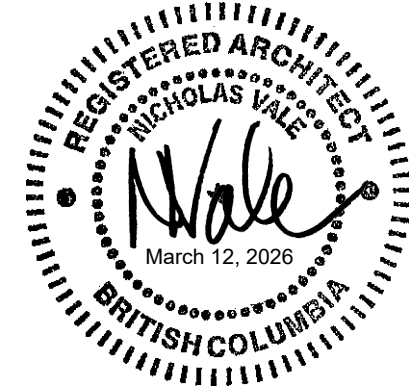

ROBSON STREET
APARTMENT
NANAIMO, BC
337 ROBSON STREET

Drawn: CAF, TO Checked: NV
Project Number 22-23