

NOTES
NOT FOR CONSTRUCTION

ISSUE	Y	M	D	ISSUE
NO.	1	1	1	1
NO.	2	2	2	2
NO.	3	3	3	3
NO.	4	4	4	4
NO.	5	5	5	5

REVISION	Y	M	D	ISSUE
NO.	1	1	1	1
NO.	2	2	2	2
NO.	3	3	3	3
NO.	4	4	4	4
NO.	5	5	5	5

SEAL



CLIENT



PROJECT

564 FIFTH STREET

NANAIMO, BC


SHEET TITLE

SITE PLAN

RECEIVED
DP1426
2026-JUL-08

DRAWING NO.

AD1.00

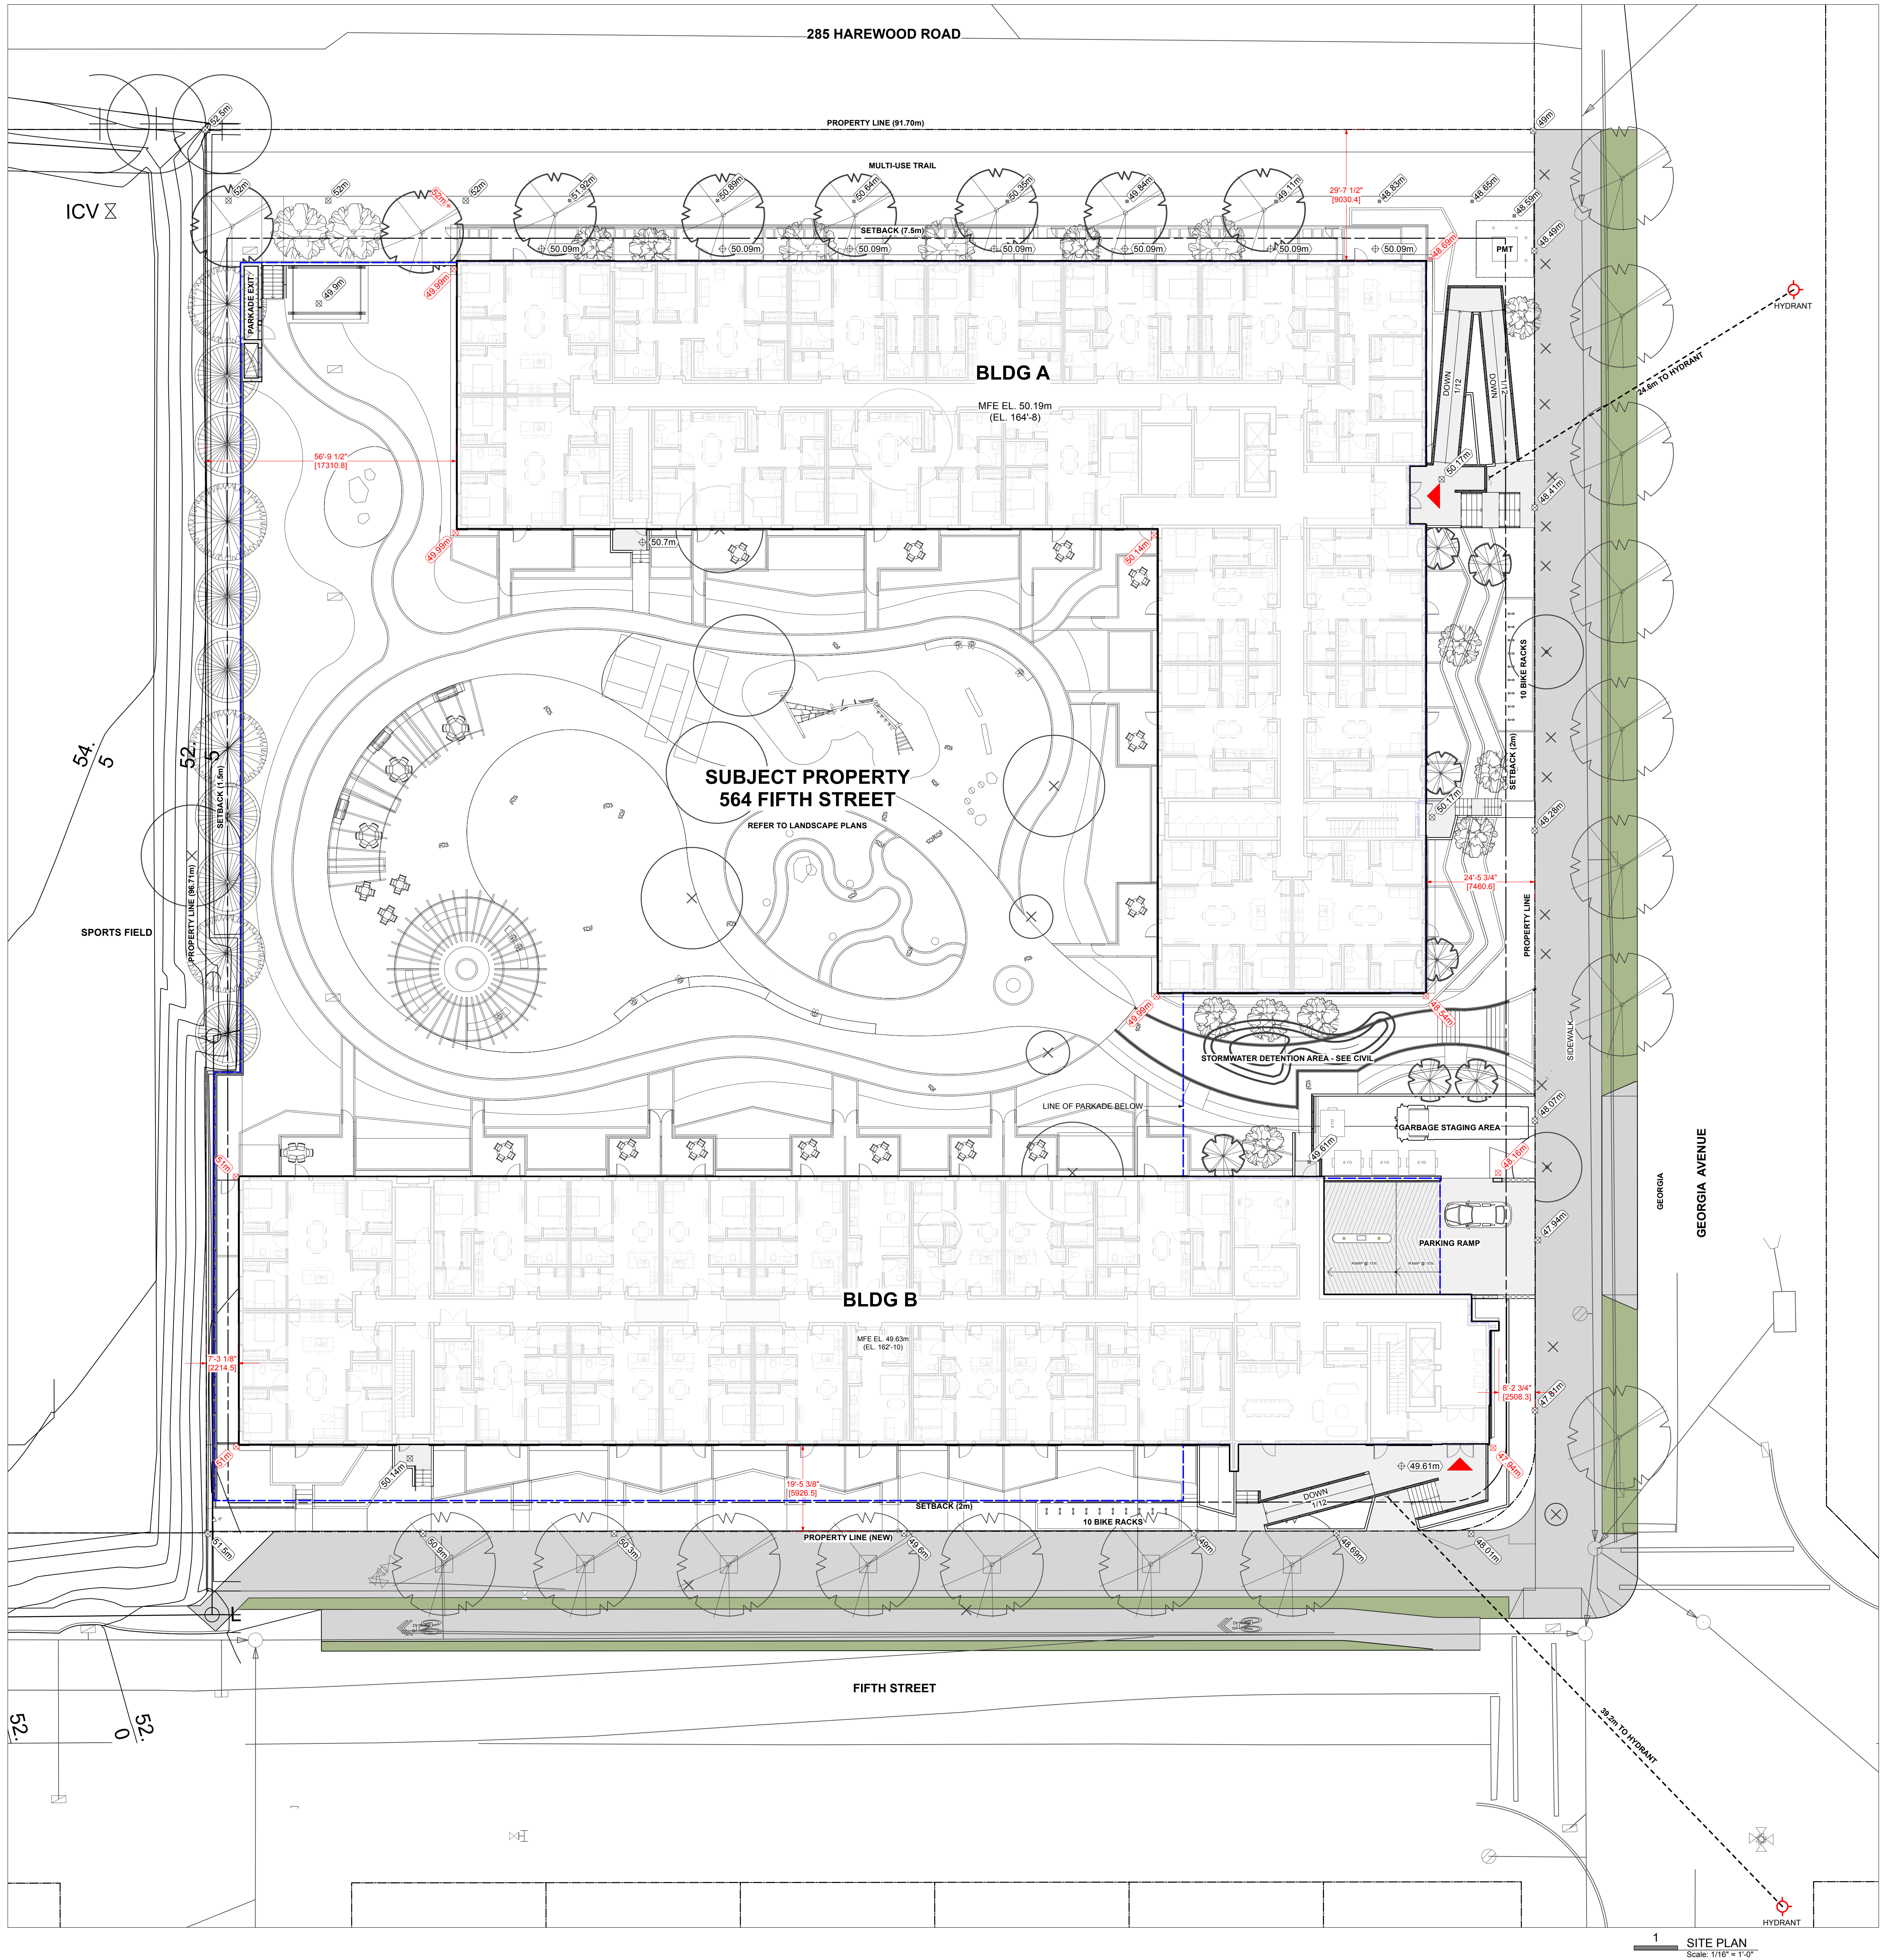

AVERAGE NATURAL GRADE CALCULATION			
BUILDING A		BUILDING B	
	Finished Grade		Finished Grade
A	49,950 m	A	51,000 m
B	49,520 m	B	49,180 m
C	48,840 m	C	47,340 m
D	49,950 m	D	51,000 m
E	50,140 m		
F	49,990 m		
TOTAL	298.17 m	TOTAL	198.10 m
Average grade =	49.76 m	Average grade =	49.53 m

1 SITE PLAN
Scale: 1/16" = 1'-0"