


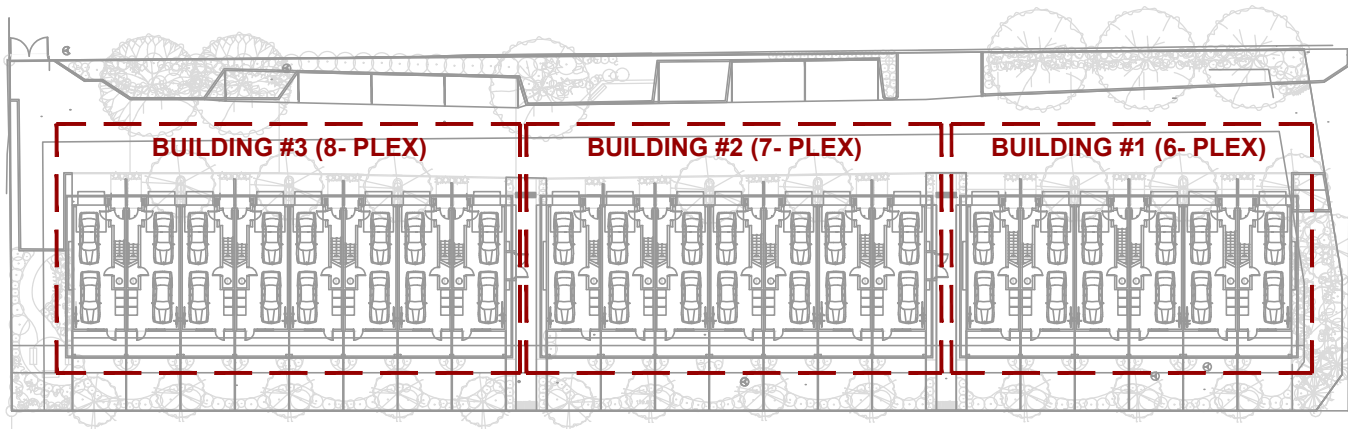

Copyright Reserved: These drawings are at all times the property of the Architect. Reproduction in whole or in part without written consent of the Architect is prohibited.

consultants:



1 WEST ELEVATION
A3.0 SCALE: 1:200

NOTE:
ALL THE GEODETIC POINTS (GEO.) ON THE DRAWINGS ARE IN METRIC.

project north:

Issue / revisions:

5	REVISION TO DP	28 JUNE '24
4	REVISION TO DP	31 MAY '24
3	REVISION TO DP	14 JUNE '23
2	REVISION TO DP	18 OCT. '22
1	DEVELOPMENT PERMIT	09 JUN. '22

No. Issued / Revisions Date

alan lowe architect inc.

#118 - 21 Erie St.
Victoria, British Columbia t 250.360.2888

seal:



project title:
Browns Lane Townhouses

2379 Browns Lane
NANAIMO, BC

drawing title:

OVERALL ELEVATIONS



2 EAST ELEVATION
A3.0 SCALE: 1:200

project no.: 21.676

date: 28 JUNE 2024 scale: AS NOTED

checked by: LOWE drawn by: NA

sheet no.:

RECEIVED
DP1431
2026-AUG-04
Current Planning

A3.0

1 WEST ELEVATION: 6-PLEX
A3.1 SCALE: 1:100



EXTERIOR FINISHES & NOTES :

- (F1) HARDIE SHAKES SIDING- ARCTIC WHITE
- (F2) HARDIE SHAKES SIDING - IRON GRAY
- (F3) HARDIE BOARD & BATTEN - DEEP OCEAN
- (F4) HARDIE TRIM BOARDS - ARCTIC WHITE
- (F5) HARDIE SOFFIT VENTED PANELS TO MATCH ARCTIC WHITE
- (F6) ALUMINUM RAILING W/ OPAQUE GLASS- WHITE
- (F7) RIVER ROCK RETAINING WALL WITH CONCRETE CAP
- (F8) WOOD COLUMN - ARCTIC WHITE
- (F9) ASPHALT ROOF SHINGLES - CHARCOAL GRAY
- (F10) DOORS COLOR TO MATCH (F2) IRON GRAY COLOR
- (F11) DOORS COLOR TO MATCH (F3) DEEP OCEAN

Copyright Reserved: These drawings are at all times the property of the Architect. Reproduction in whole or in part without written consent of the Architect is prohibited.

consultants:

NOTE:
ALL THE GEODETIC POINTS (GEO.) ON THE DRAWINGS ARE IN METRIC.

project north:

2 WEST ELEVATION: 7-PLEX
A3.1 SCALE: 1:100



Issue / revisions:

No.	Issued / Revisions	Date
5	REVISION TO DP	28 JUNE '24
4	REVISION TO DP	31 MAY '24
3	REVISION TO DP	14 JUNE '23
2	REVISION TO DP	18 OCT. '22
1	DEVELOPMENT PERMIT	09 JUN. '22

alan lowe architect inc.

#118 - 21 Erie St.
Victoria, British Columbia

t 250.360.2888

seal:



project title:

Browns Lane Townhouses

2379 Browns Lane
NANAIMO, BC

drawing title:

DETAILED WEST ELEVATIONS

project no.: 21.676

date: 28 JUNE 2024 scale: AS NOTED

checked by: LOWE drawn by: NA

sheet no.:

RECEIVED
DP1431
2026-AUG-04
Current Planning

A3.1

3 WEST ELEVATION: 8-PLEX
A3.1 SCALE: 1:100



1 EAST ELEVATION: 6-PLEX
A3.2 SCALE: 1:100



2 EAST ELEVATION: 7-PLEX
A3.2 SCALE: 1:100



3 EAST ELEVATION: 8-PLEX
A3.2 SCALE: 1:100



EXTERIOR FINISHES & NOTES :

- (F1) HARDIE SHAKES SIDING - ARCTIC WHITE
- (F2) HARDIE SHAKES SIDING - IRON GRAY
- (F3) HARDIE BOARD & BATTEN - DEEP OCEAN
- (F4) HARDIE TRIM BOARDS - ARCTIC WHITE
- (F5) HARDIE SOFFIT VENTED PANELS TO MATCH ARCTIC WHITE
- (F6) ALUMINUM RAILING W/ OPAQUE GLASS- WHITE
- (F7) RIVER ROCK RETAINING WALL WITH CONCRETE CAP
- (F8) WOOD COLUMN - ARCTIC WHITE
- (F9) ASPHALT ROOF SHINGLES - CHARCOAL GRAY
- (F10) DOORS COLOR TO MATCH (F2) IRON GRAY COLOR
- (F11) DOORS COLOR TO MATCH (F3) DEEP OCEAN

Copyright Reserved: These drawings are at all times the property of the Architect. Reproduction in whole or in part without written consent of the Architect is prohibited.

consultants:

NOTE:
ALL THE GEODETIC POINTS (GEO.) ON THE DRAWINGS ARE IN METRIC.

project north:

Issue / revisions:

No.	Issued / Revisions	Date
5	REVISION TO DP	28 JUNE '24
4	REVISION TO DP	31 MAY '24
3	REVISION TO DP	14 JUNE '23
2	REVISION TO DP	18 OCT. '22
1	DEVELOPMENT PERMIT	09 JUN. '22

alan lowe architect inc.

#118 - 21 Erie St.
Victoria, British Columbia

t 250.360.2888

seal:



project title:

Browns Lane Townhouses

2379 Browns Lane

NANAIMO, BC

drawing title:

DETAILED EAST ELEVATIONS

project no.: 21.676

date: 28 JUNE 2024 scale: AS NOTED

checked by: LOWE drawn by: NA


sheet no.:

RECEIVED
DP1431
2026-AUG-04
Current Planning


A3.2




1 NORTH ELEVATION OF 6-PLEX
A3.3 SCALE: 1:100

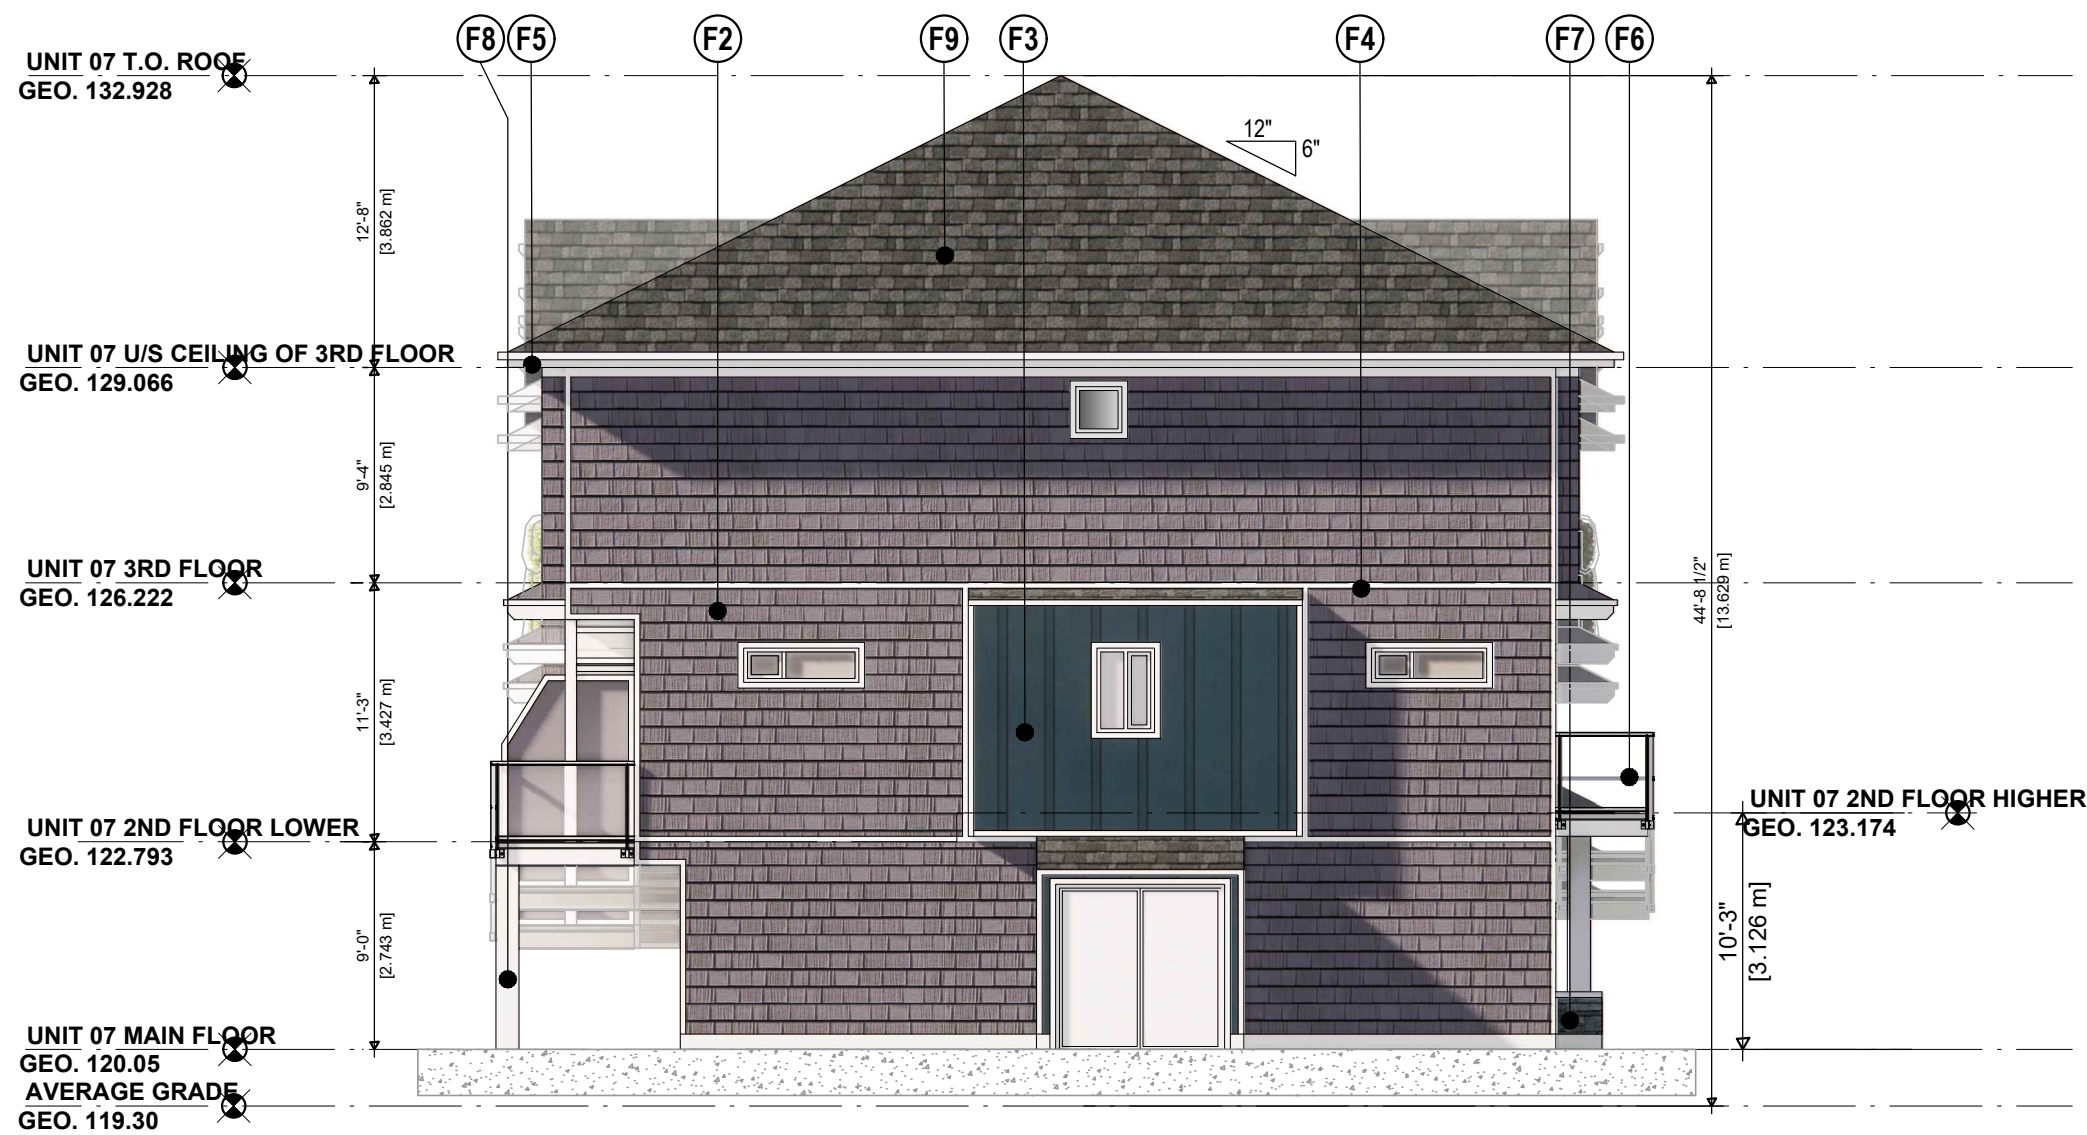


3 NORTH ELEVATION OF 7-PLEX
A3.3 SCALE: 1:100

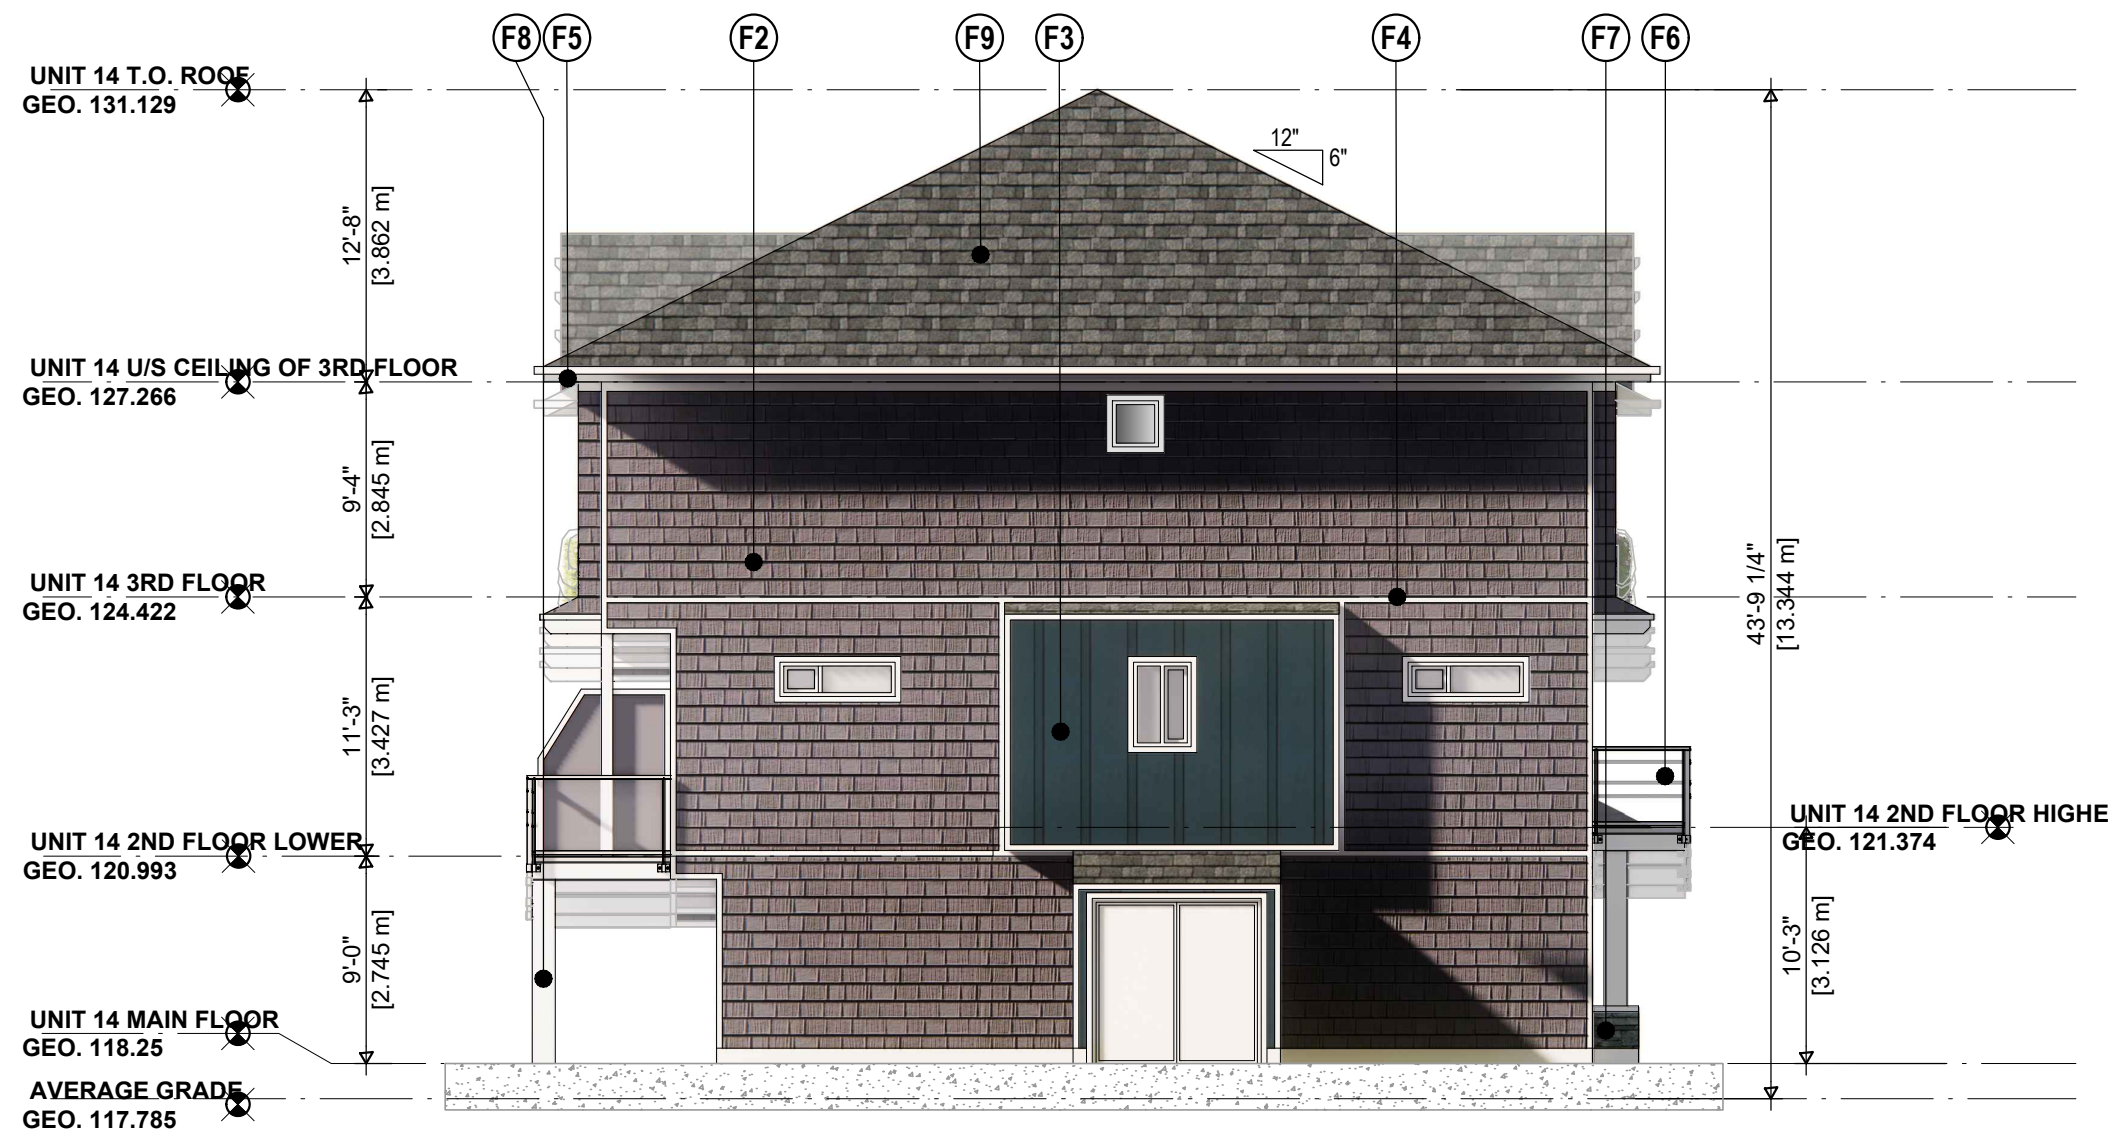


5 NORTH ELEVATION OF 8-PLEX
A3.3 SCALE: 1:100

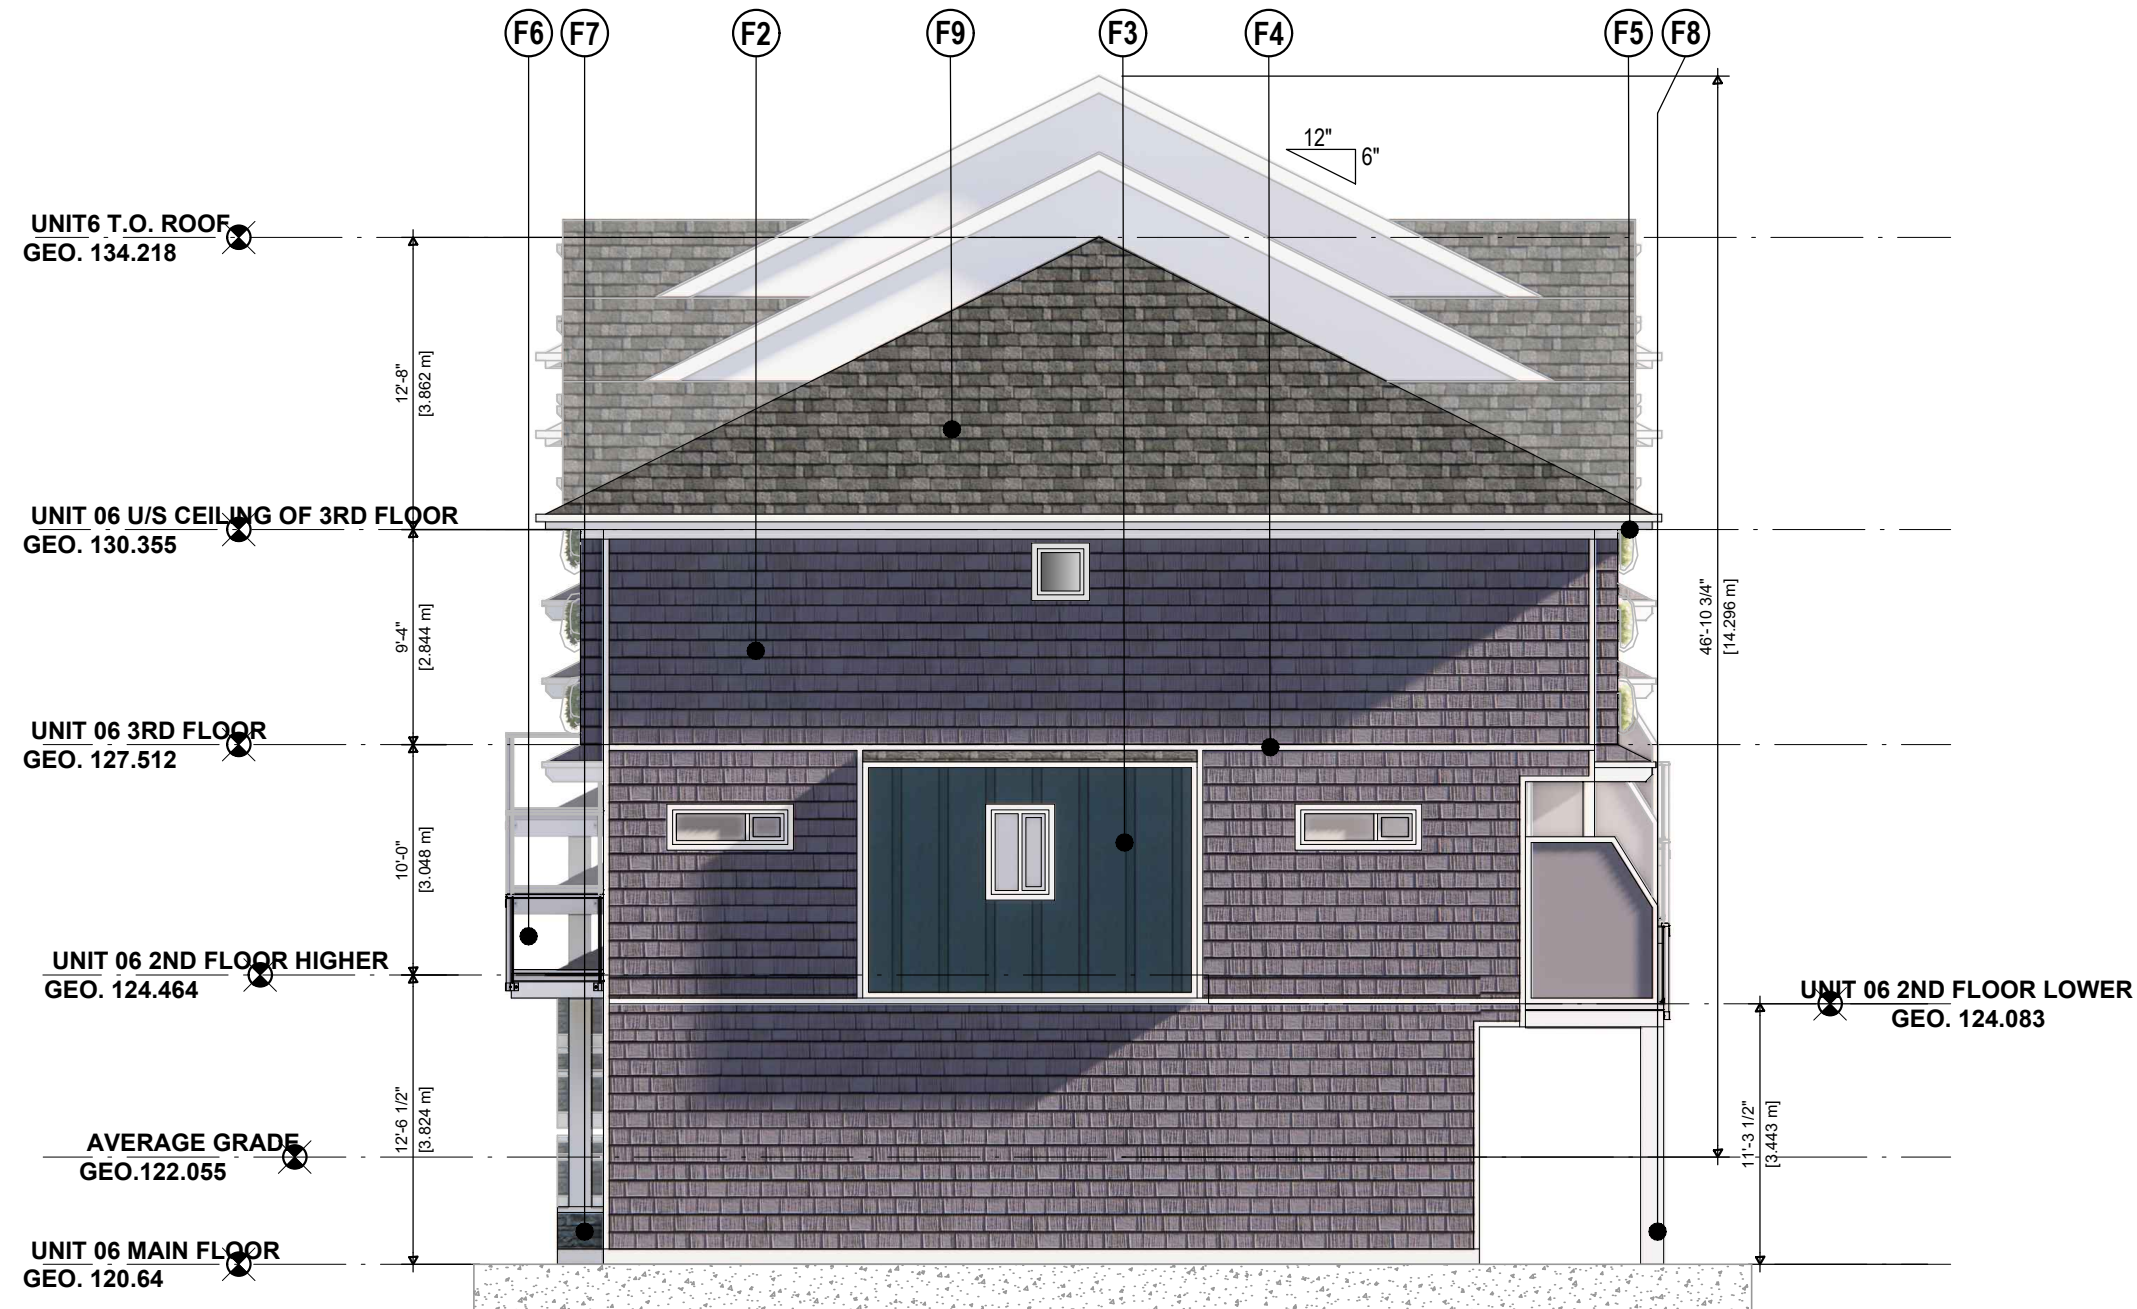

2 SOUTH ELEVATION OF 6-PLEX
A3.3 SCALE: 1:100

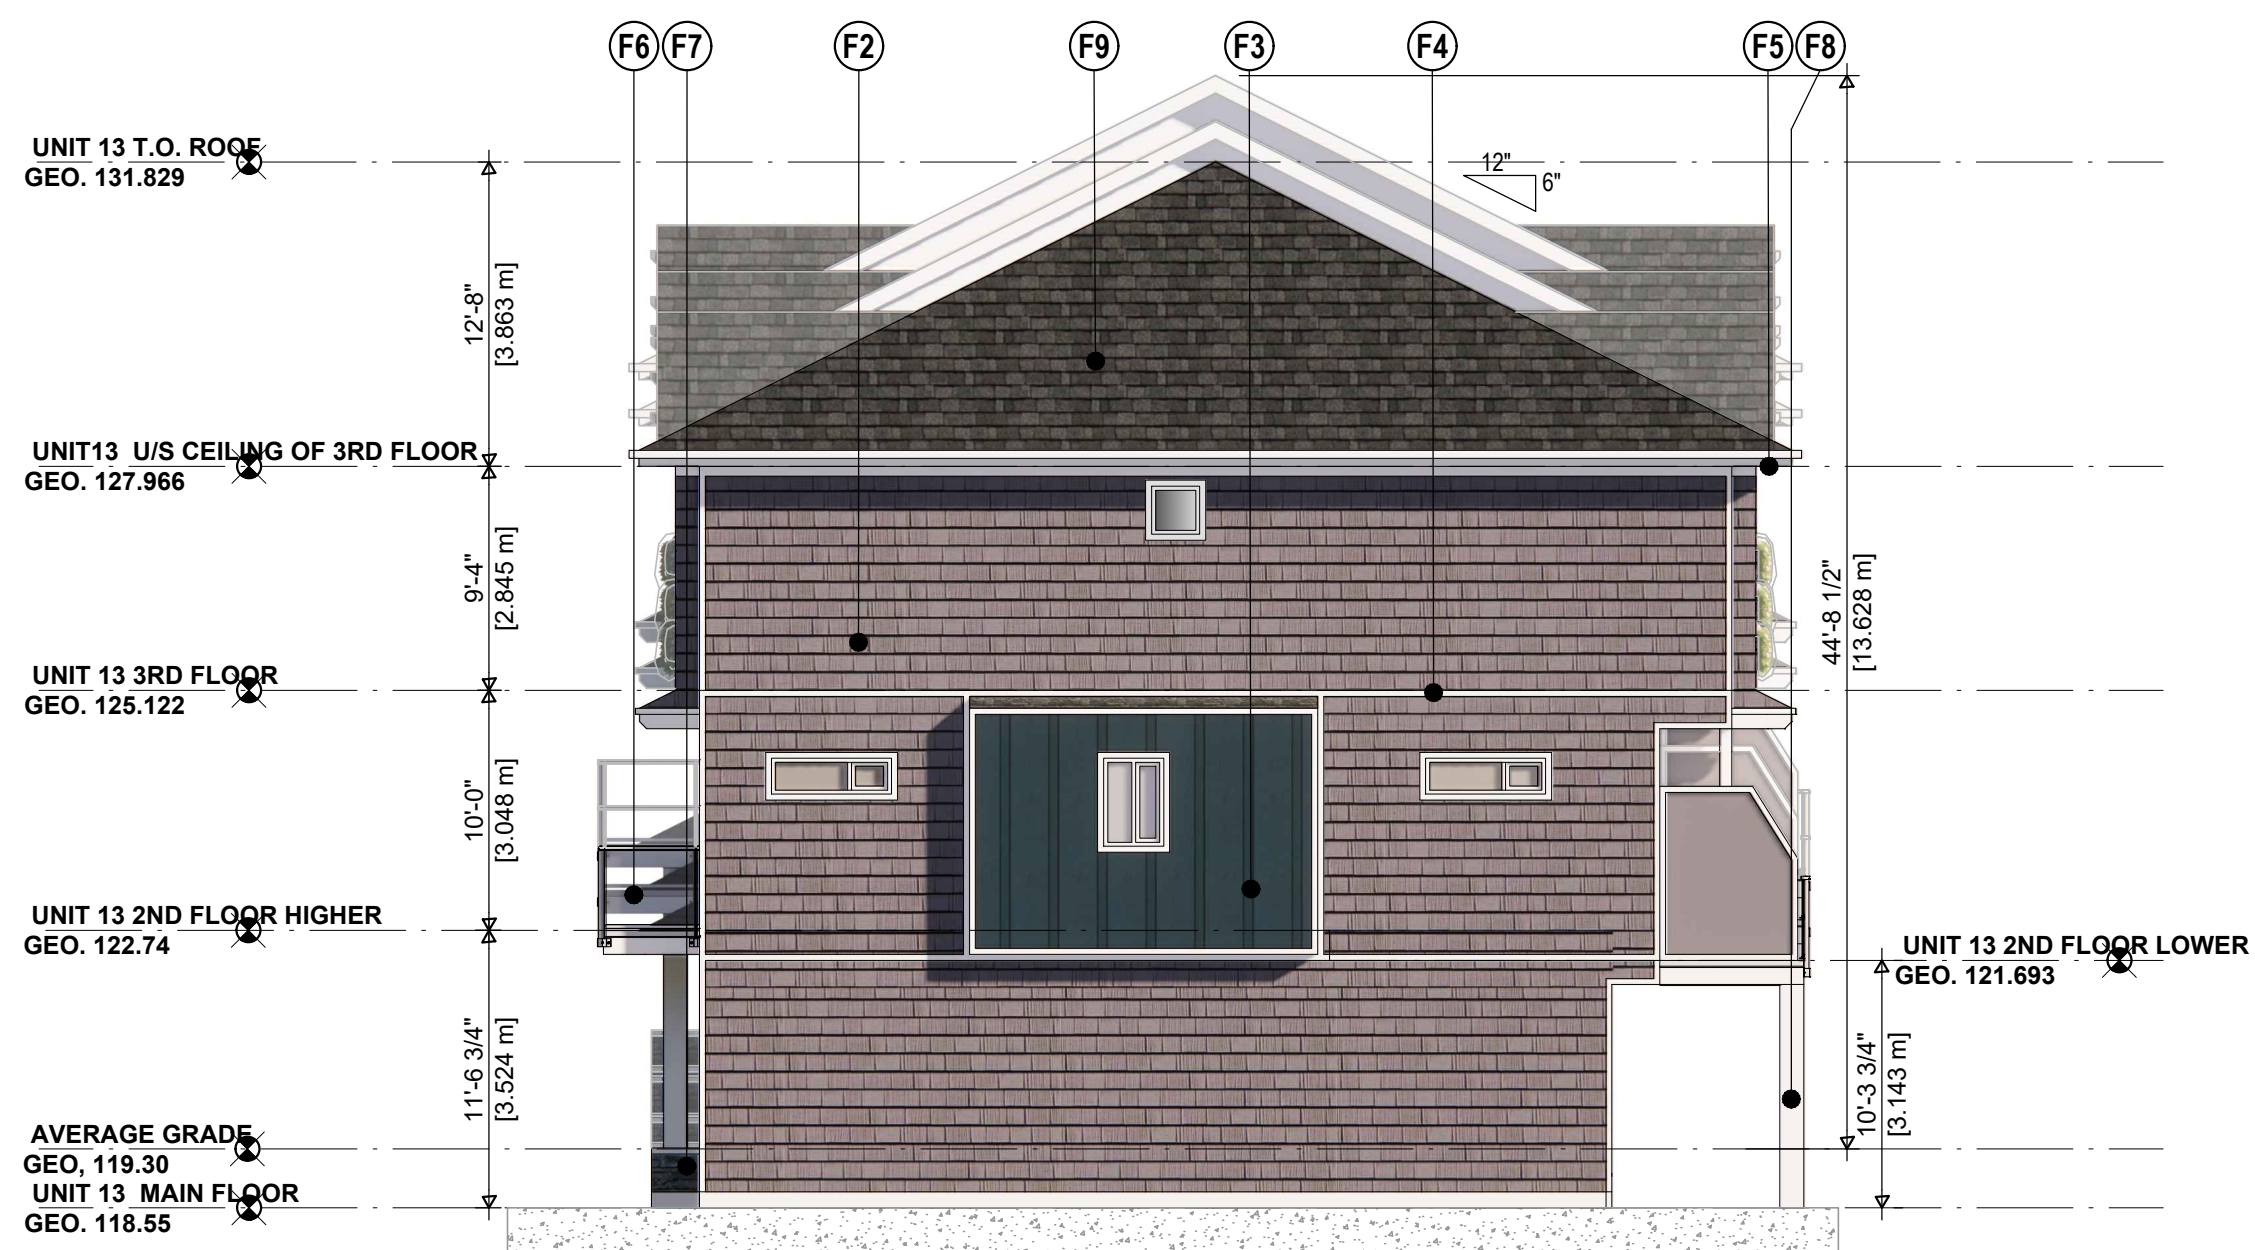

4 SOUTH ELEVATION OF 7-PLEX
A3.3 SCALE: 1:100

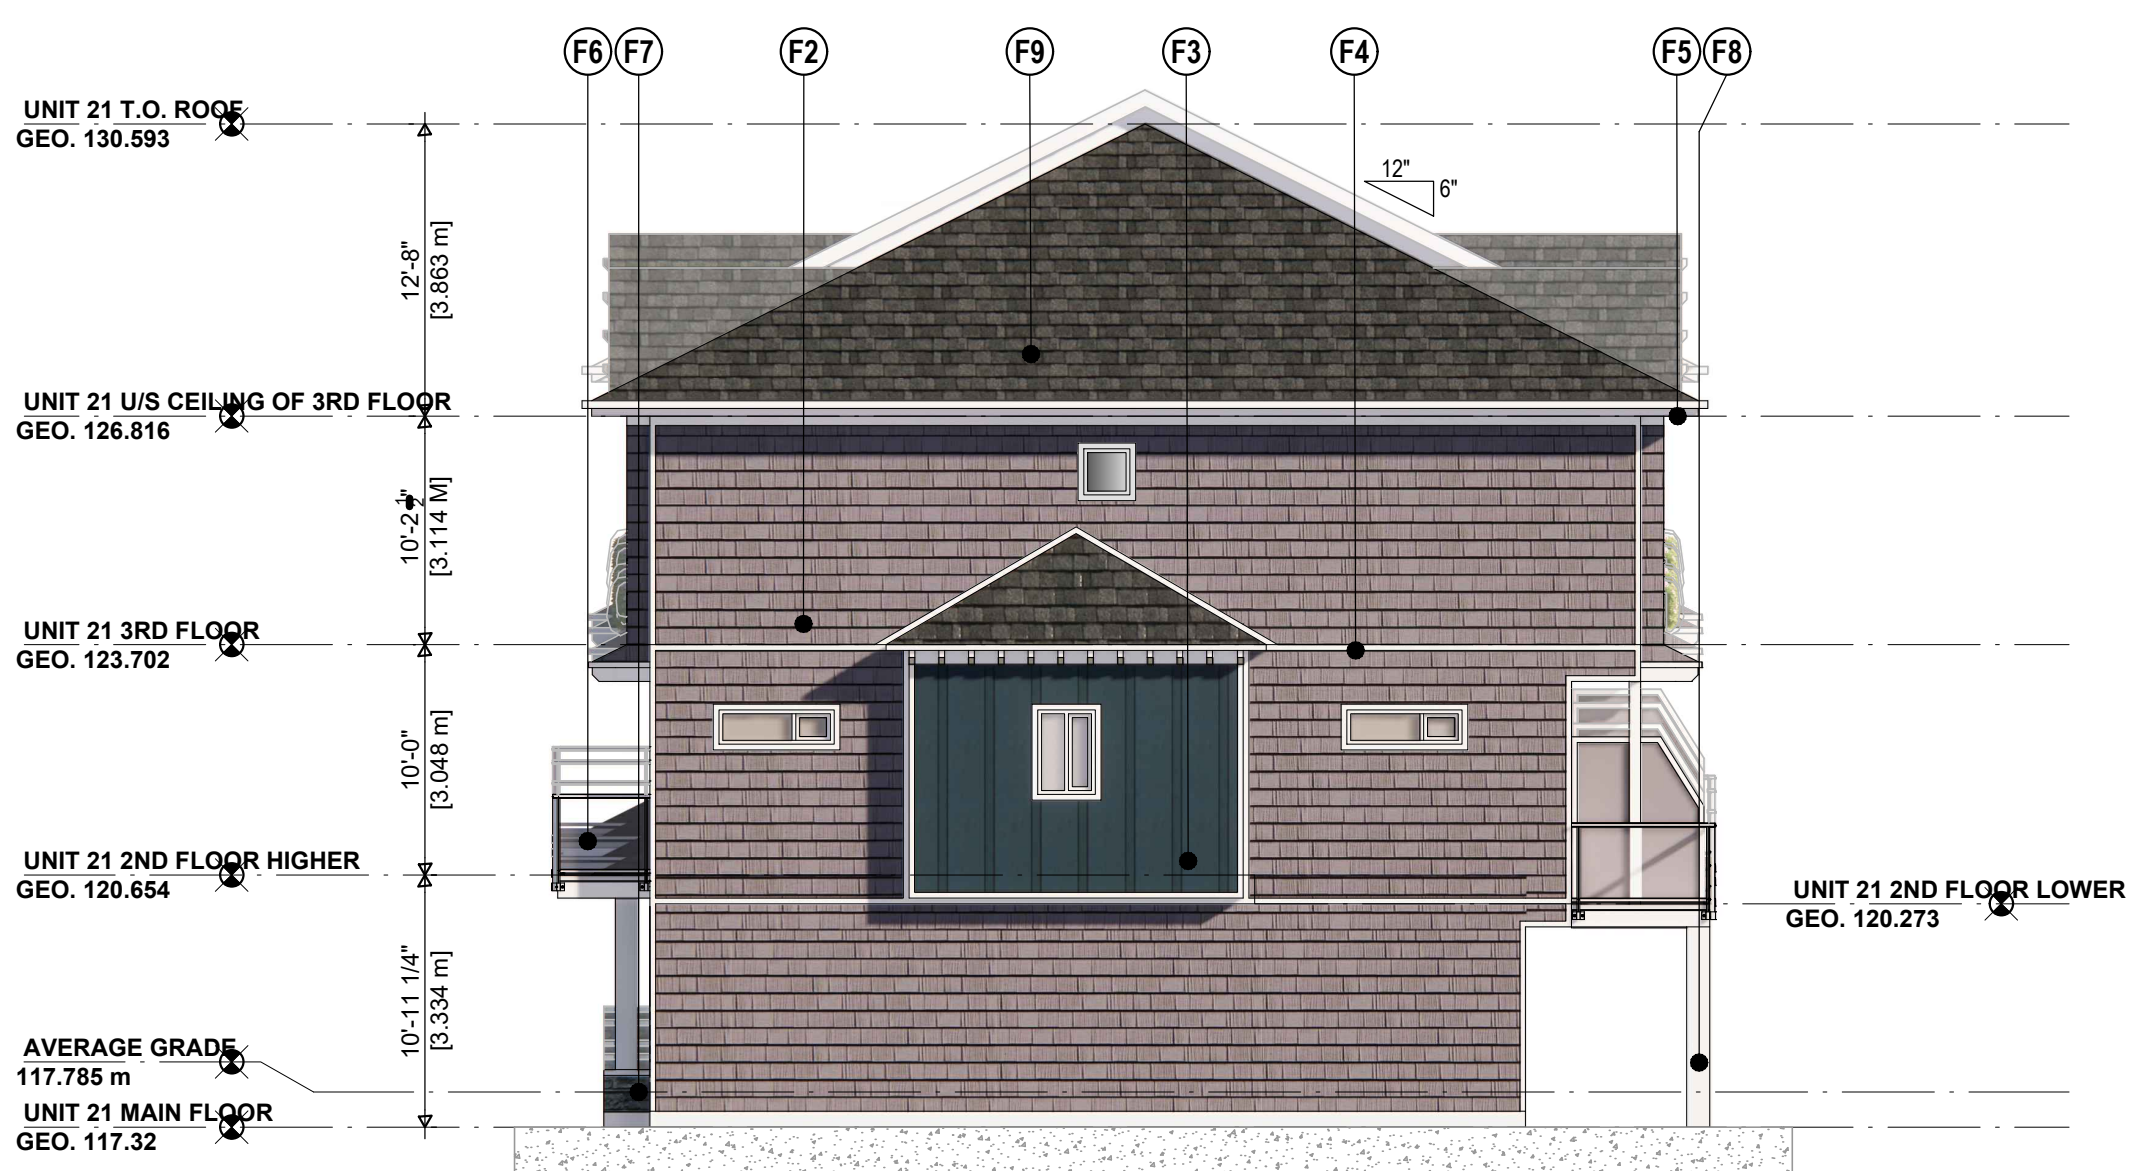

6 SOUTH ELEVATION OF 8-PLEX
A3.3 SCALE: 1:100

EXTERIOR FINISHES & NOTES :

- (F1) HARDIE SHAKES SIDING- ARCTIC WHITE
- (F2) HARDIE SHAKES SIDING - IRON GRAY
- (F3) HARDIE BOARD & BATTEN - DEEP OCEAN
- (F4) HARDIE TRIM BOARDS - ARCTIC WHITE
- (F5) HARDIE SOFFIT VENTED PANELS TO MATCH ARCTIC WHITE
- (F6) ALUMINUM RAILING W/ OPAQUE GLASS- WHITE
- (F7) RIVER ROCK RETAINING WALL WITH CONCRETE CAP
- (F8) WOOD COLUMN - ARCTIC WHITE
- (F9) ASPHALT ROOF SHINGLES - CHARCOAL GRAY
- (F10) DOORS COLOR TO MATCH (F2) IRON GRAY COLOR
- (F11) DOORS COLOR TO MATCH (F3) DEEP OCEAN

Copyright Reserved: These drawings are at all times the property of the Architect. Reproduction in whole or in part without written consent of the Architect is prohibited.

consultants:

NOTE: ALL THE GEODETIC POINTS (GEO.) ON THE DRAWINGS ARE IN METRIC.

project north:

Issue / revisions:

No.	Issued / Revisions	Date
5	REVISION TO DP	28 JUNE '24
4	REVISION TO DP	31 MAY '24
3	REVISION TO DP	14 JUNE '23
2	REVISION TO DP	18 OCT. '22
1	DEVELOPMENT PERMIT	09 JUN. '22

alan lowe architect inc.

#118 - 21 Erie St.
Victoria, British Columbia

t 250.360.2888

seal:



project title:
Browns Lane Townhouses

2379 Browns Lane
NANAIMO, BC

drawing title:

DETAILED NORTH AND SOUTH ELEVATIONS

project no.: 21.676

date: 28 JUNE 2024 scale: AS NOTED

checked by: LOWE drawn by: NA

sheet no.:

RECEIVED
DP1431
2026-AUG-04
Current Planning

A3.3