




FRONT ELEVATION

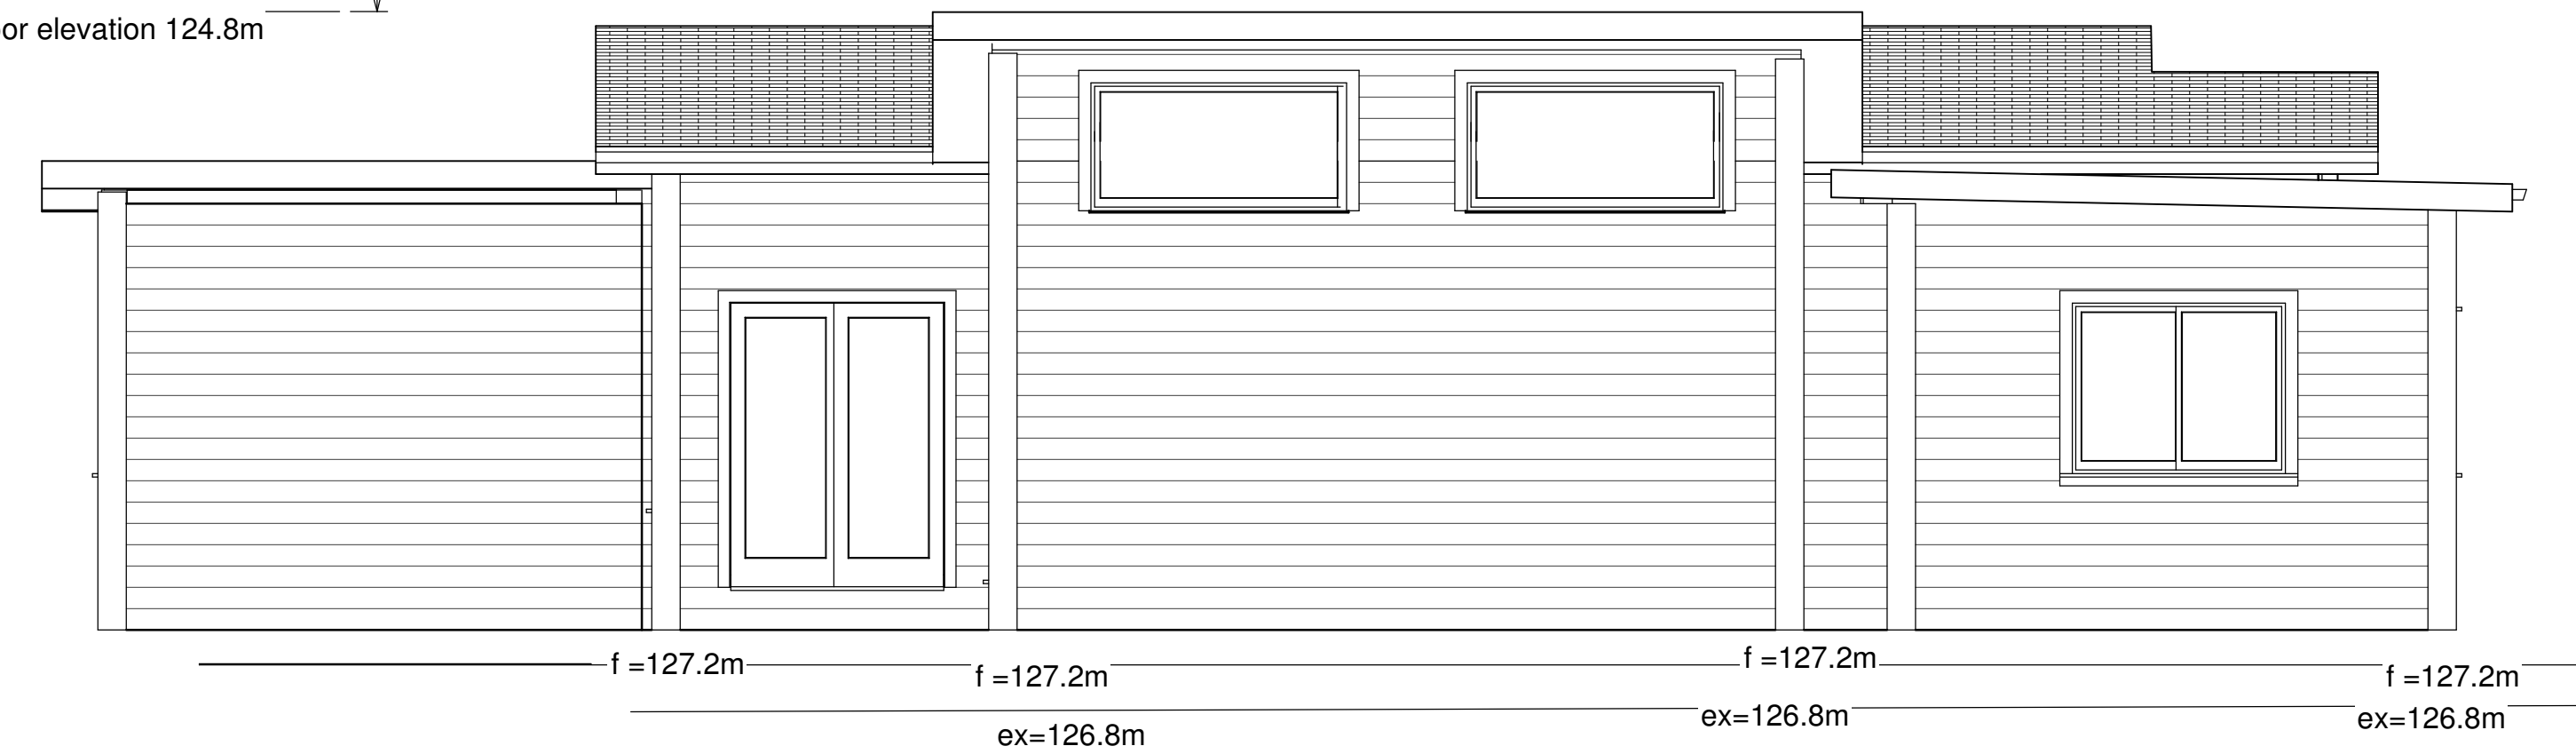

LEFT ELEVATION

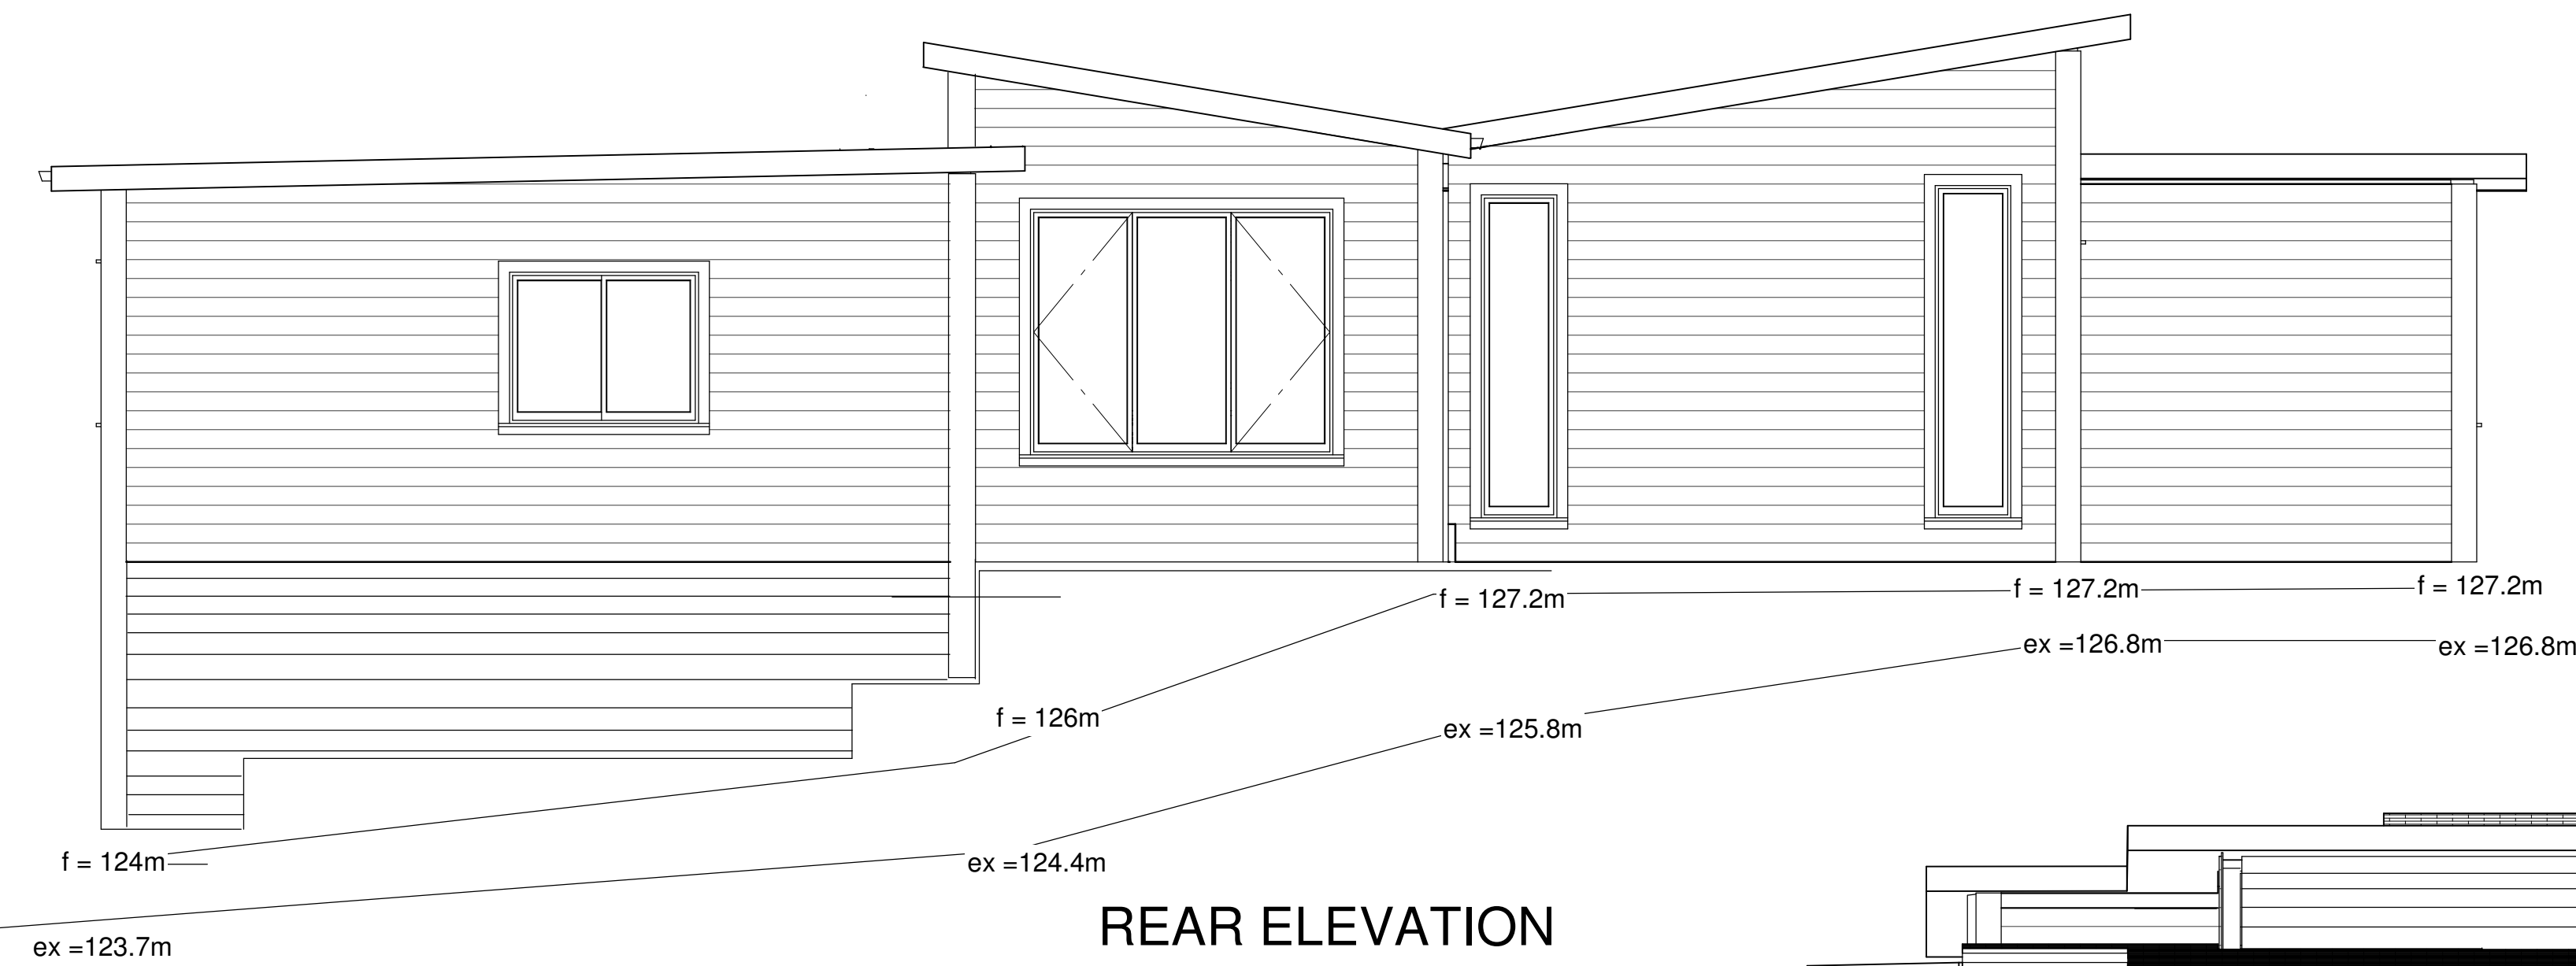

REAR ELEVATION

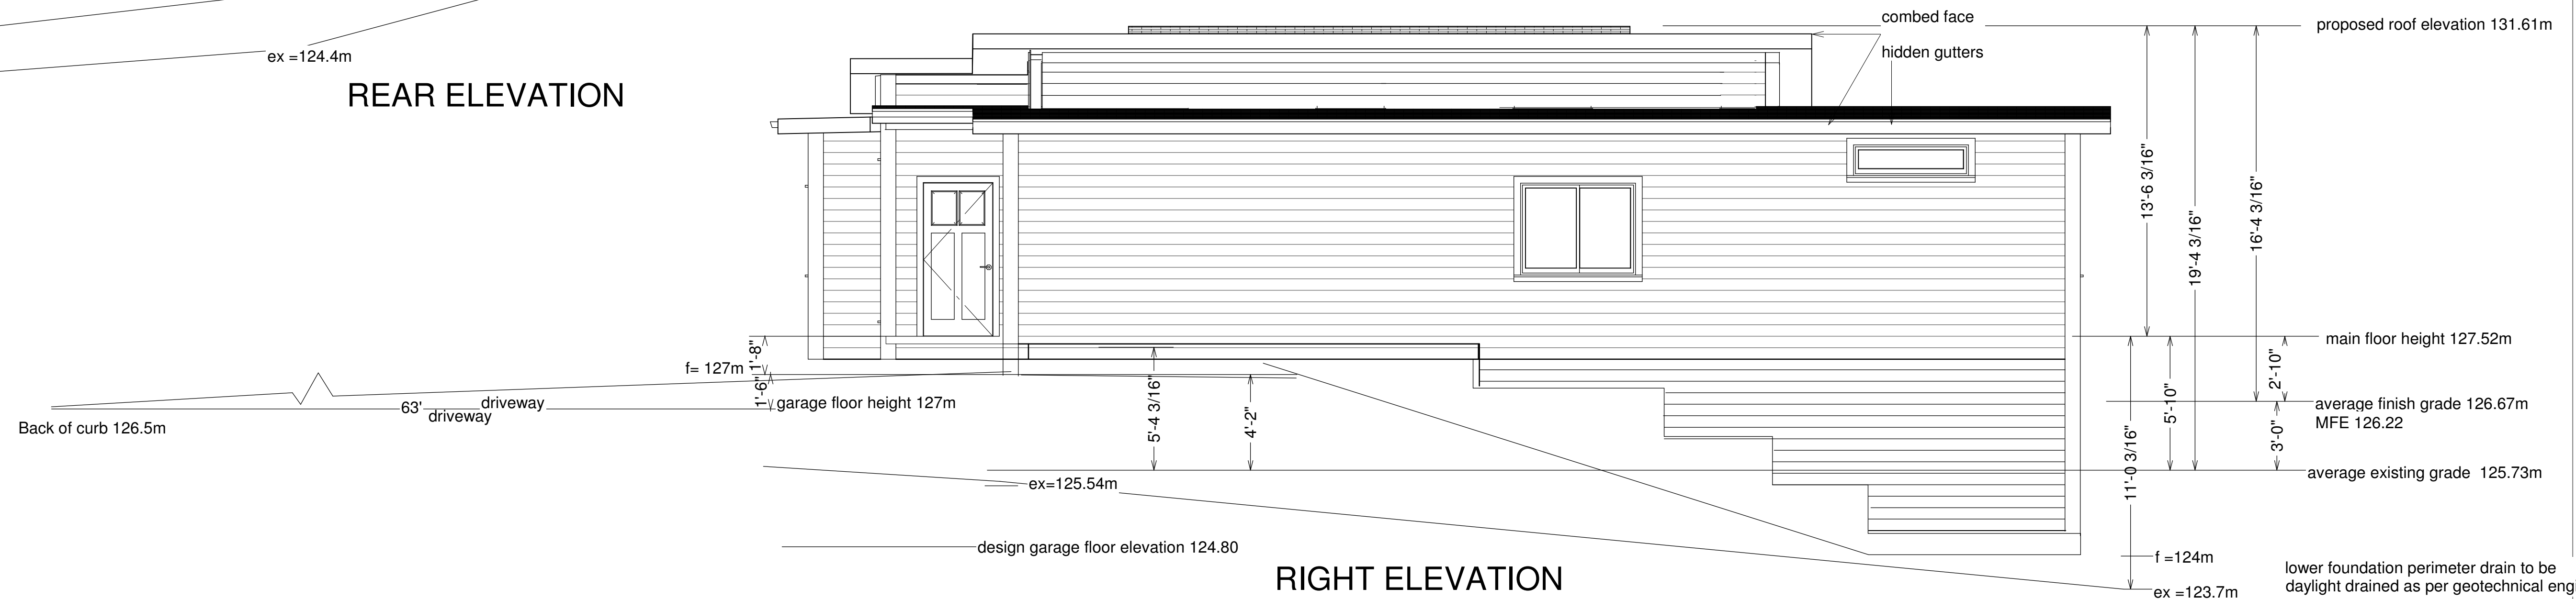

RIGHT ELEVATION

Hardi plank siding : cloverdale charred coal colour
 5/4" x 5" trim around windows, corners and fascia : cloverdale Arbib
 torch on roofing

3413 Barrington Road

Legal description

lot 2, dl wellington district, plan EPP33878

DESIGN BY:

RGL CONTRACTING LIMITED
 250 751 9156

9/30/2015

Page 6

Scale 1/4"=1'

RECEIVED
 By Planning & Design Section at 9:38 am, Oct 01, 2015