



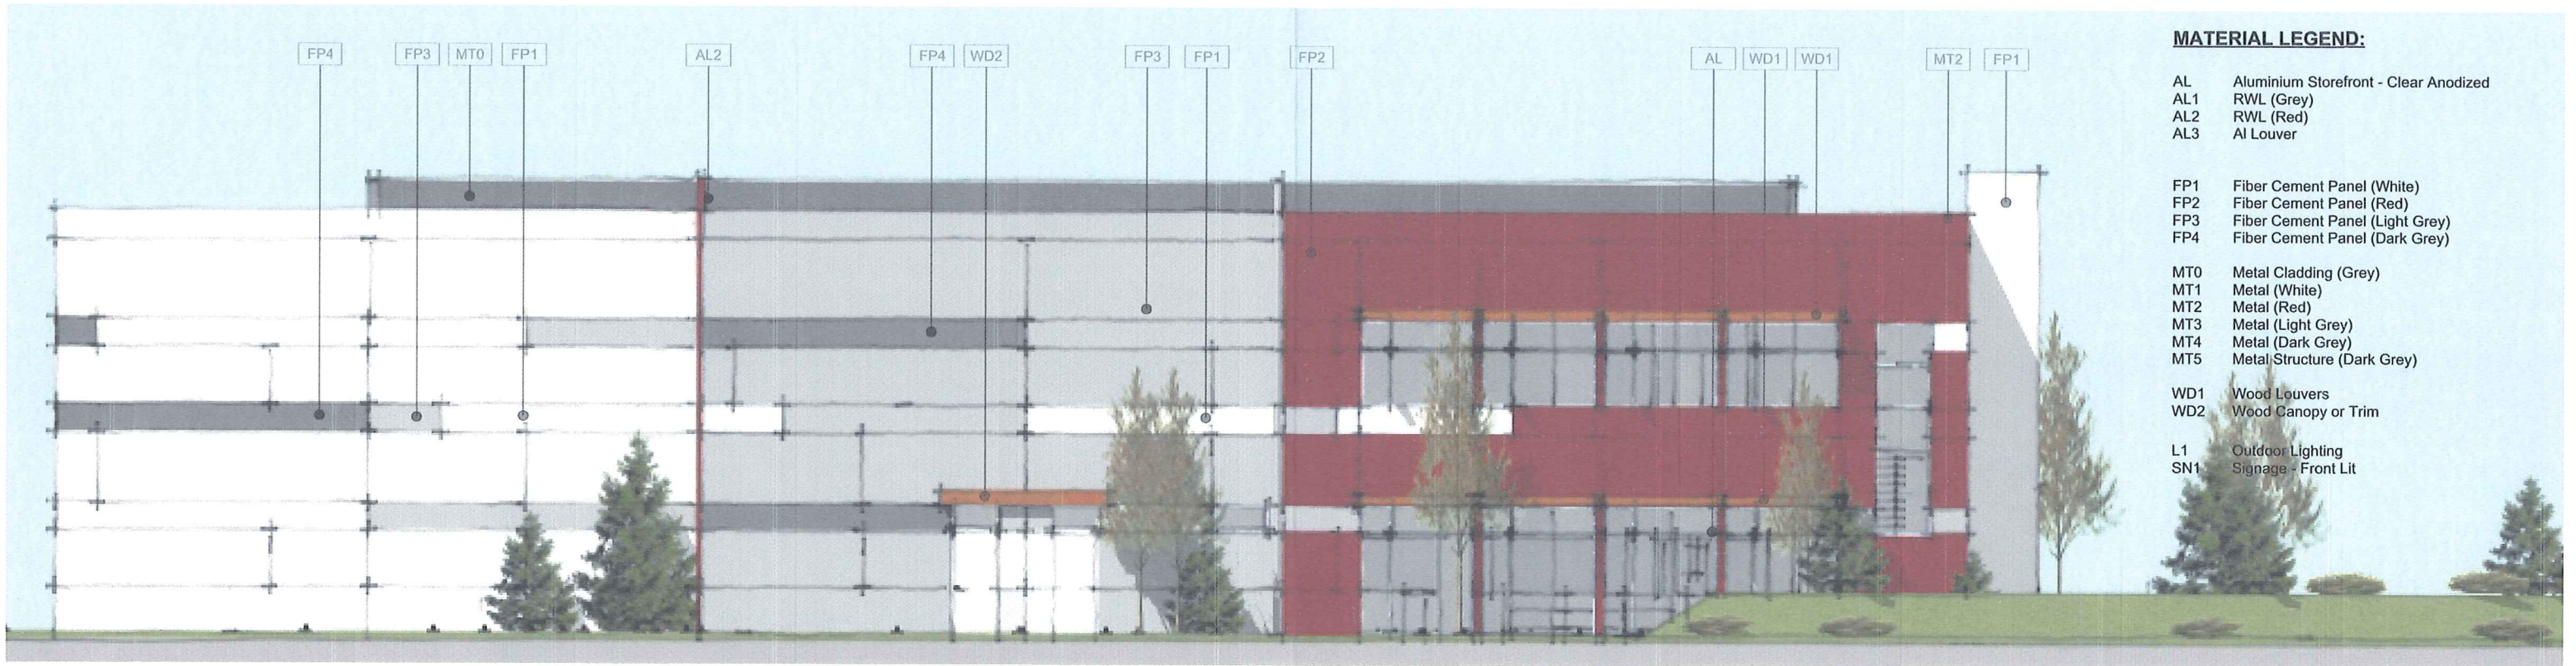

MATERIAL LEGEND:

AL	Aluminium Storefront - Clear Anodized
AL1	RWL (Grey)
AL2	RWL (Red)
AL3	Al Louver
FP1	Fiber Cement Panel (White)
FP2	Fiber Cement Panel (Red)
FP3	Fiber Cement Panel (Light Grey)
FP4	Fiber Cement Panel (Dark Grey)
MT0	Metal Cladding (Grey)
MT1	Metal (White)
MT2	Metal (Red)
MT3	Metal (Light Grey)
MT4	Metal (Dark Grey)
MT5	Metal Structure (Dark Grey)
WD1	Wood Louvers
WD2	Wood Canopy or Trim
L1	Outdoor Lighting
SN1	Signage - Front Lit

1 South Elevation
Scale: 3/32" = 1'-0"

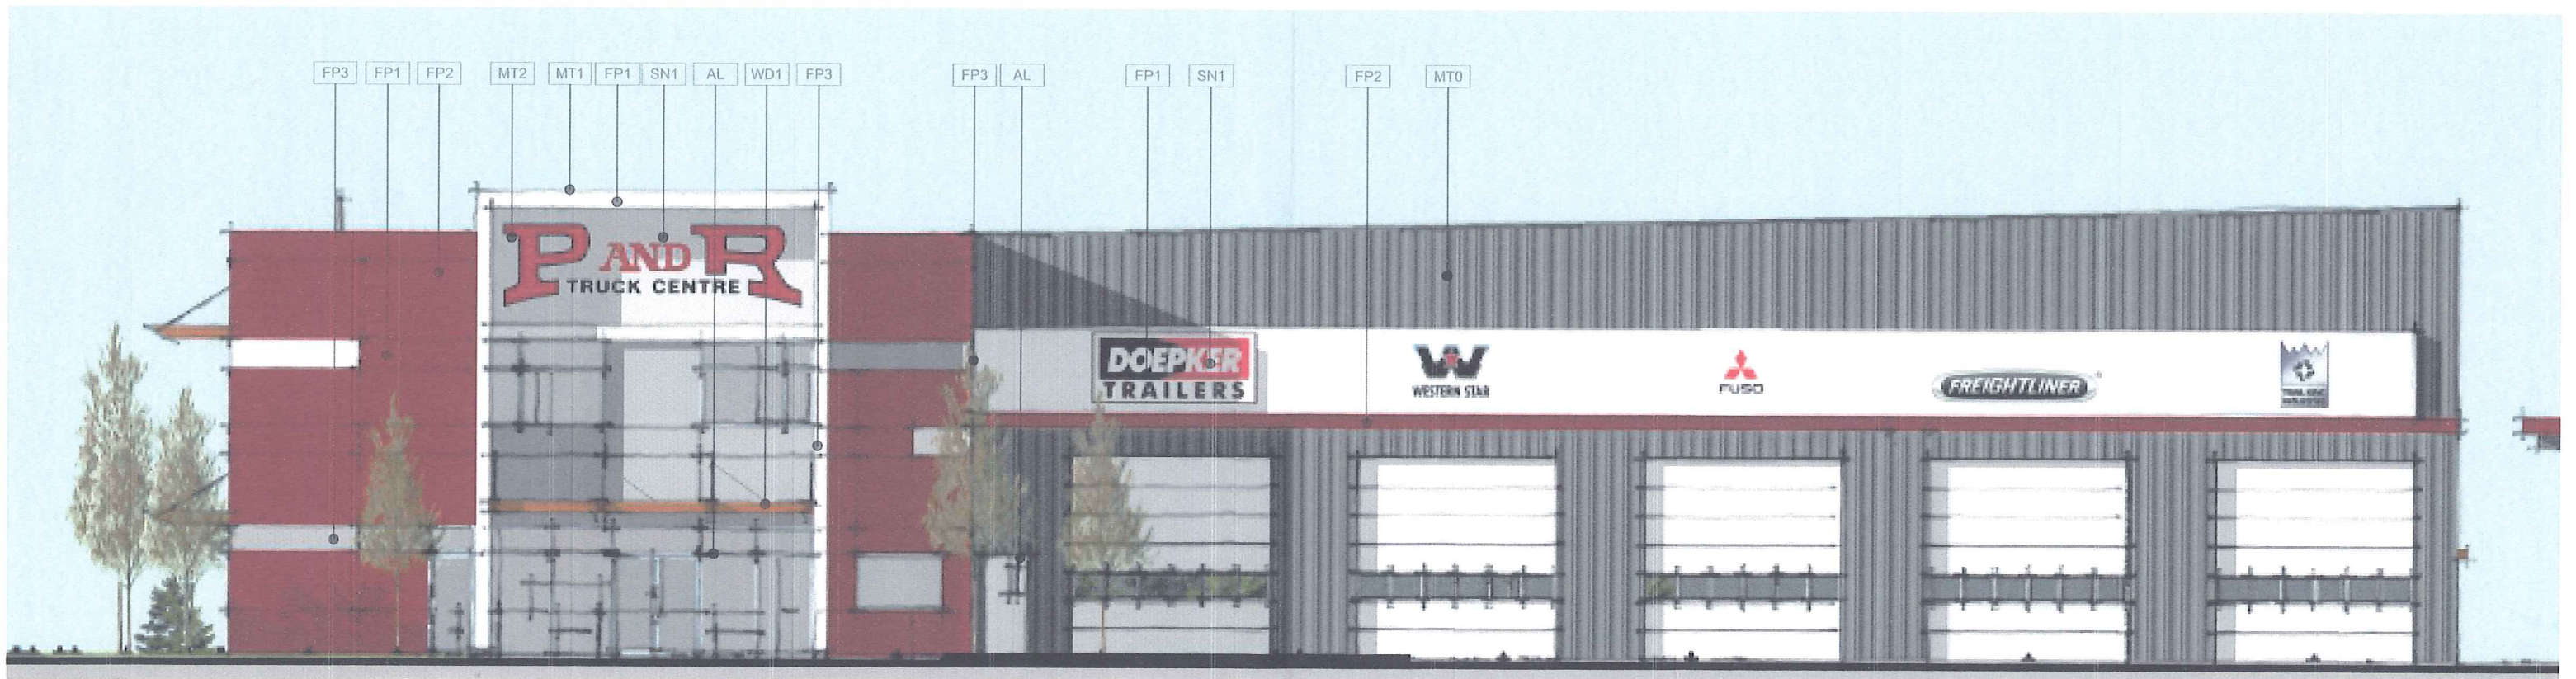

2 East Elevation
Scale: 3/32" = 1'-0"



RAYMOND
de BEELD
ARCHITECT Inc.

P&R TRUCK CENTRE
2073 Boxwood Road, Nanaimo, BC

Elevations (DVP Signage)



A6.1
Oct 18, 2017
Rev 1