

# 3452 BLACKFOOT WAY

DRAWING LIST	
SHEET #	SHEET NAME
A0	TITLE PAGE
A1	FLOOR PLANS
A3	ELEVATIONS
GRAND TOTAL: 3	




**GREENPLAN**  
 1655 Cedar Road, Nanaimo, B.C.  
 (250) 722-3456  
 www.greenplan.ca  
 info@greenplan.ca

REVISIONS



© COPYRIGHT RESERVED. AS INSTRUMENTS OF SERVICE, THESE PLANS AND DESIGNS ARE AND AT ALL TIMES REMAIN THE PROPERTY OF ANDERSON GREENPLAN LTD. TO BE USED ONCE FOR THE PROJECT SHOWN AND MAY NOT BE REPRODUCED WITHOUT WRITTEN PERMISSION.



EXTERIOR PERSPECTIVE 1

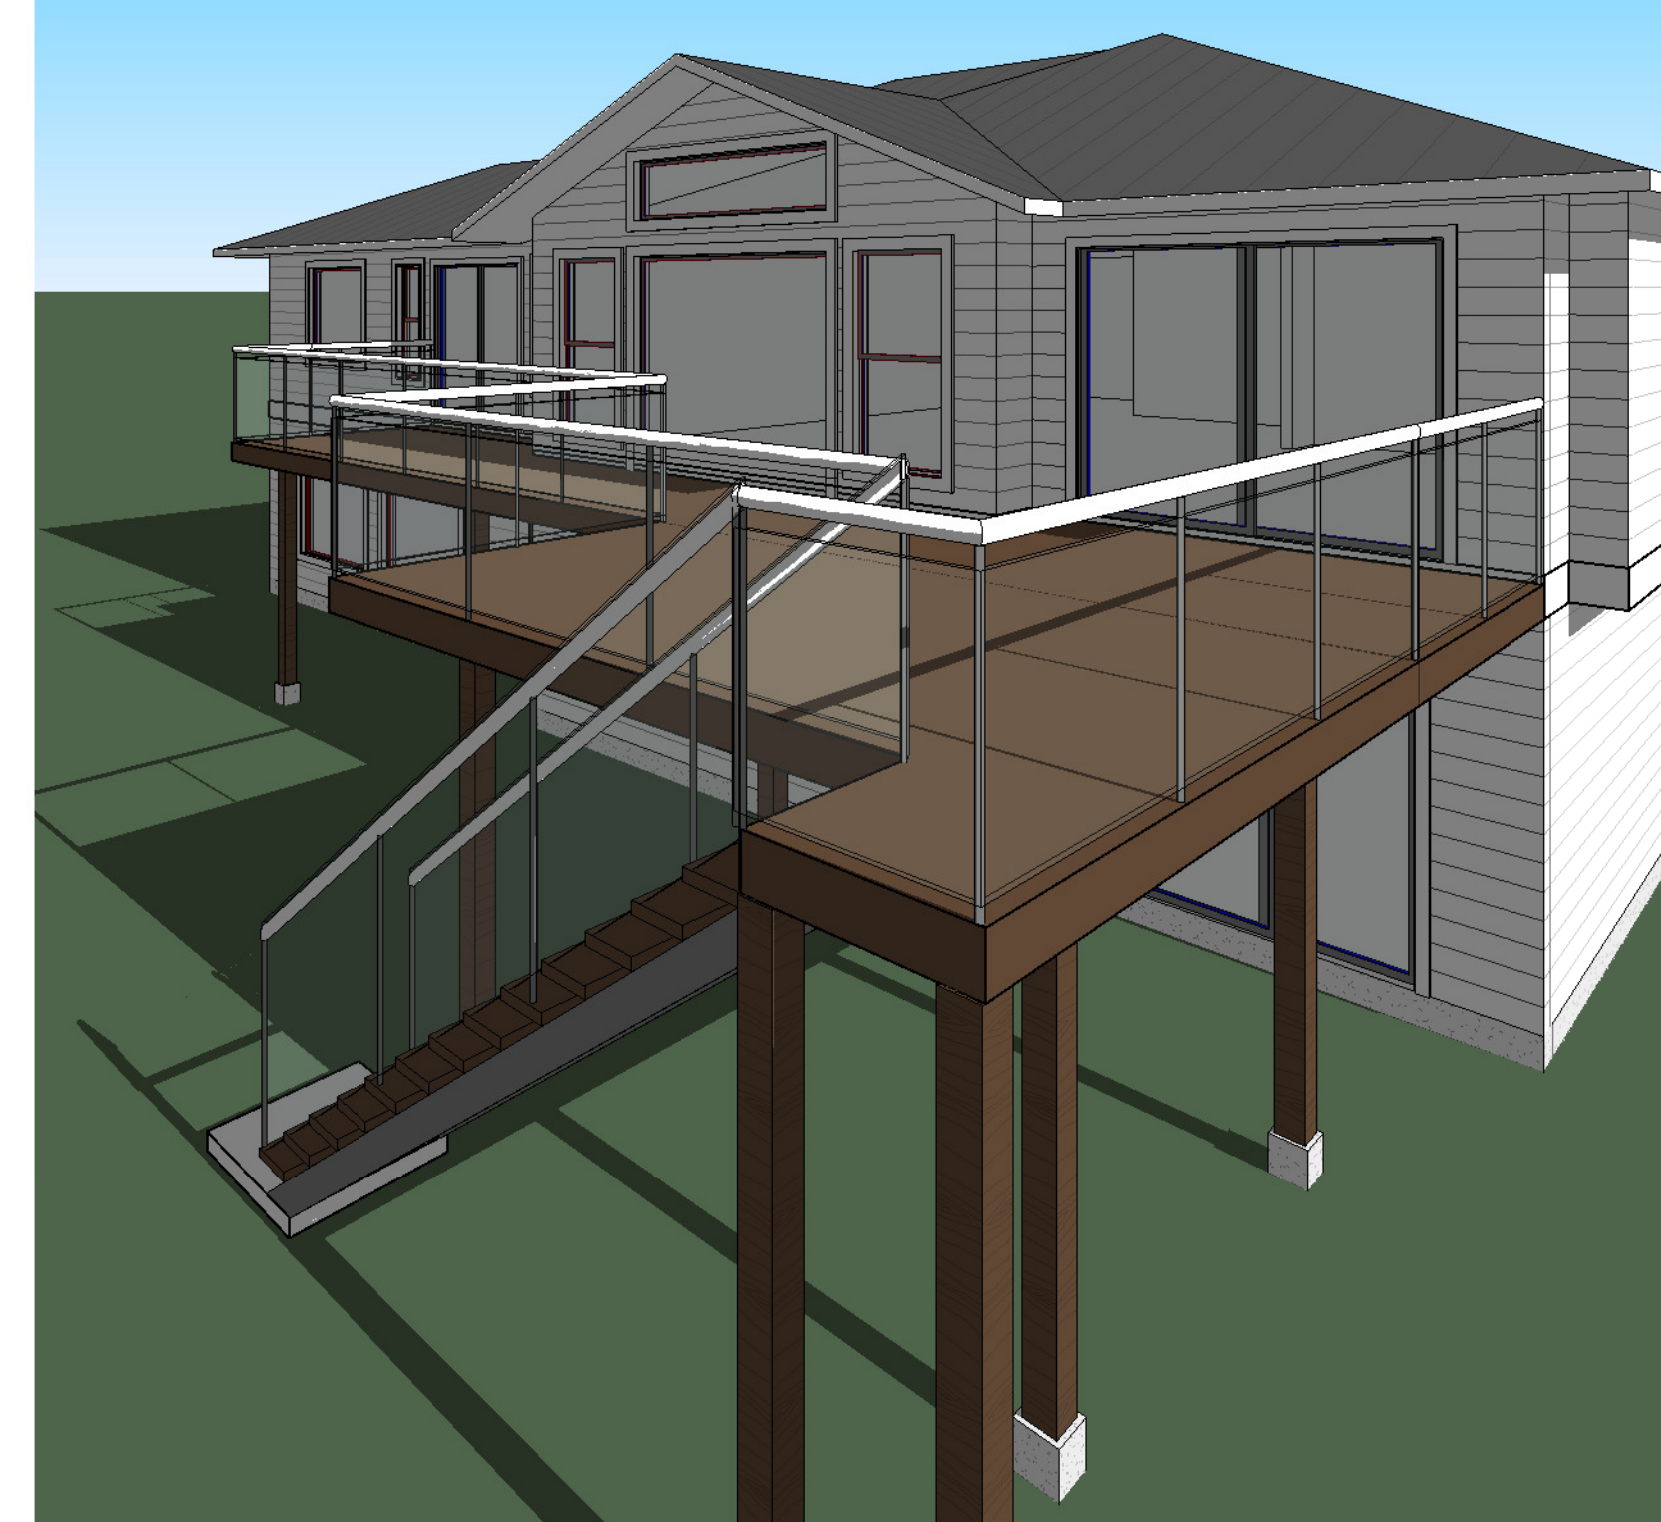

EXTERIOR PERSPECTIVE 3

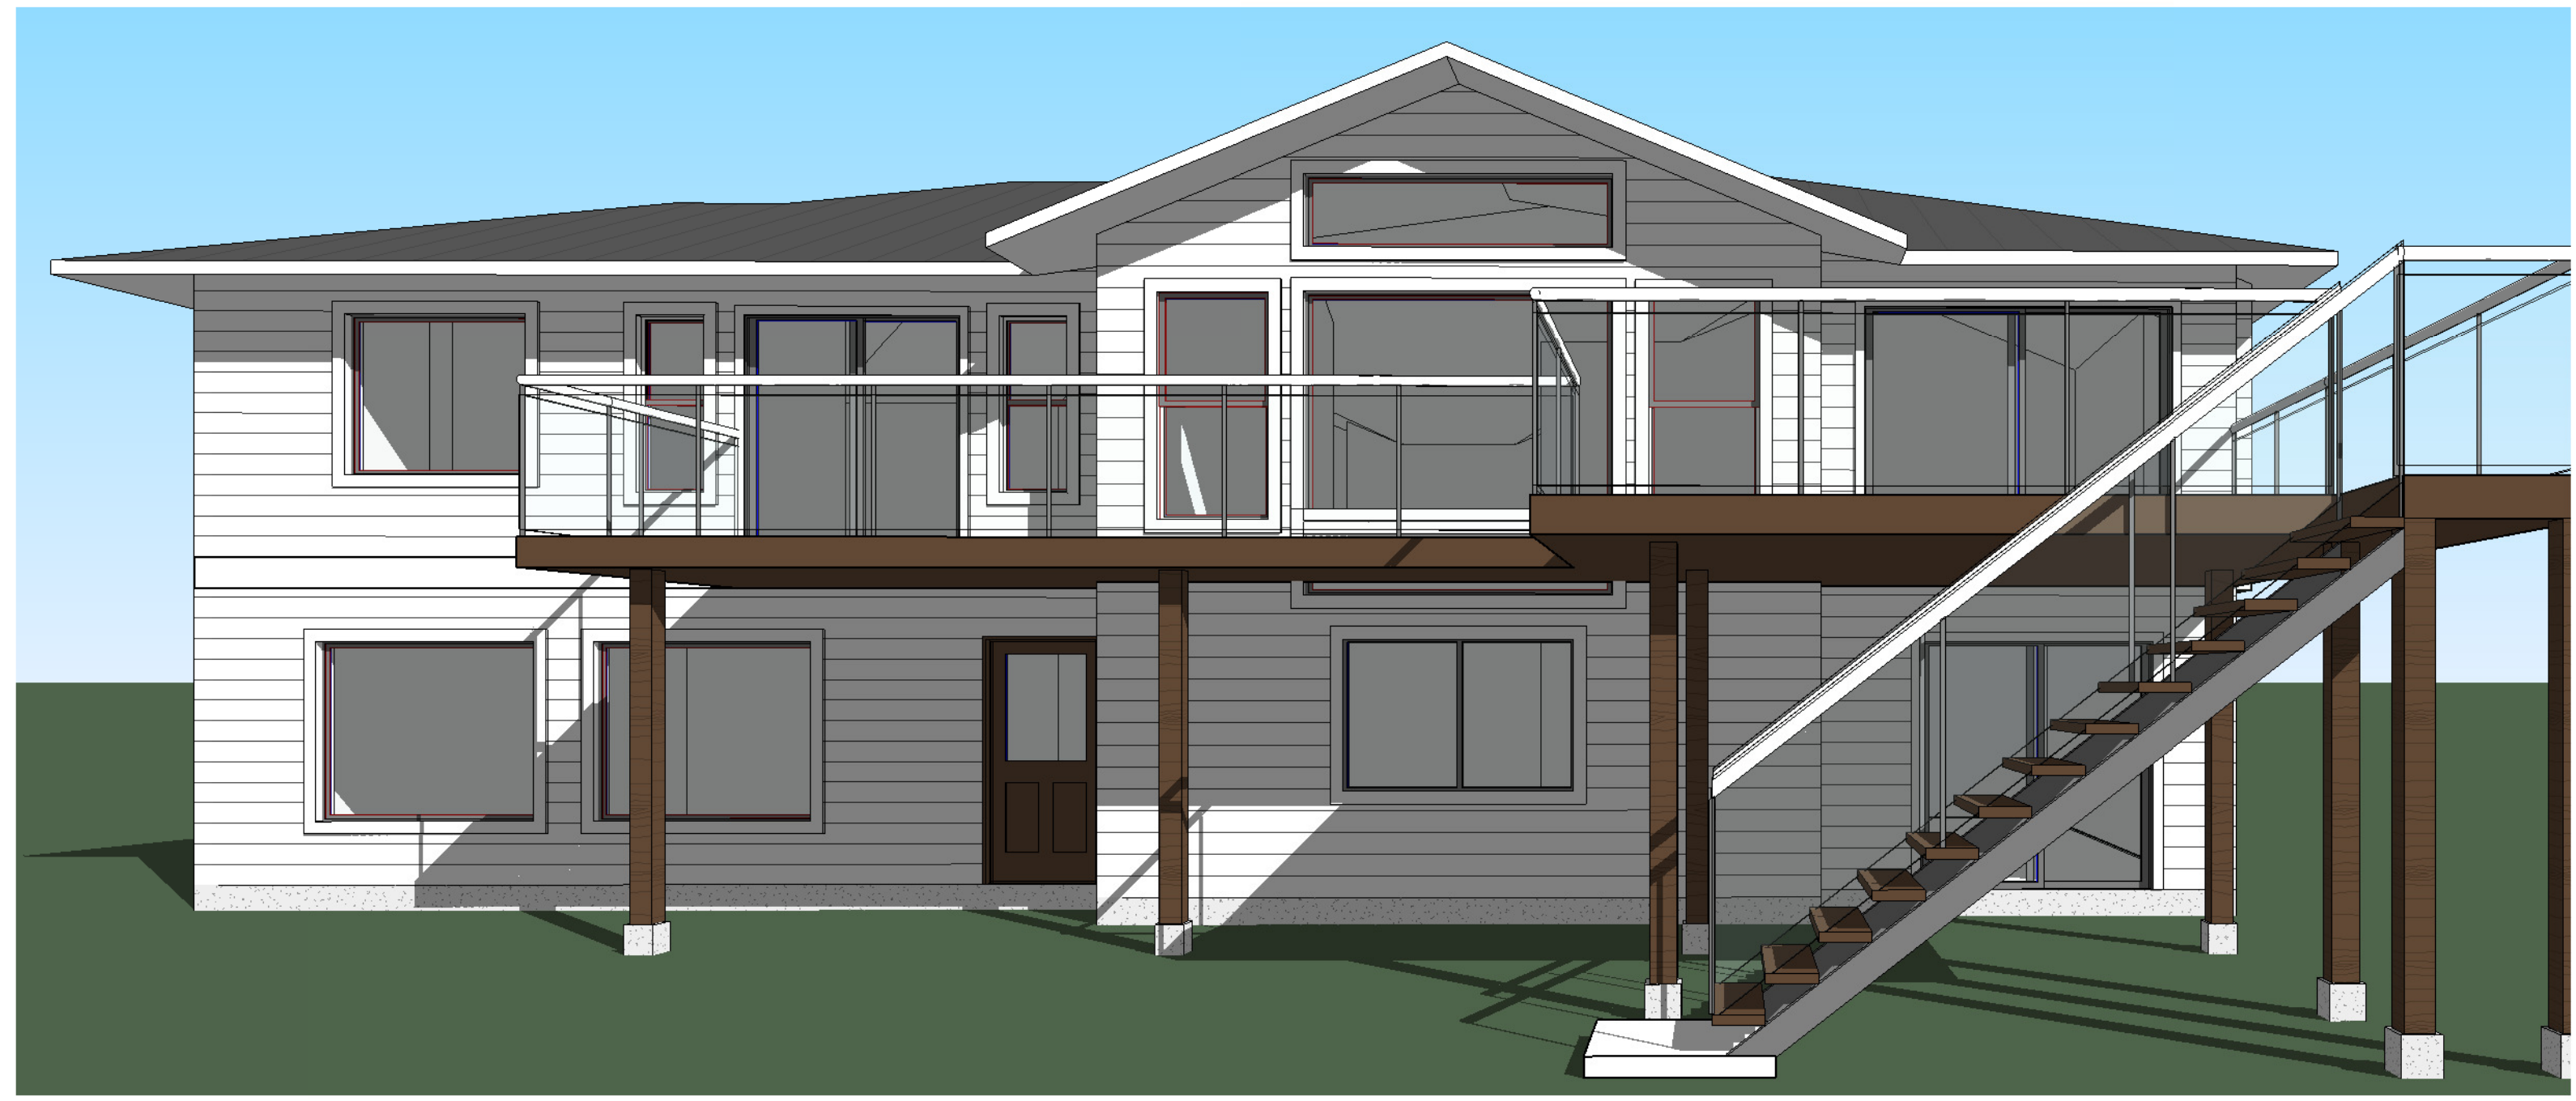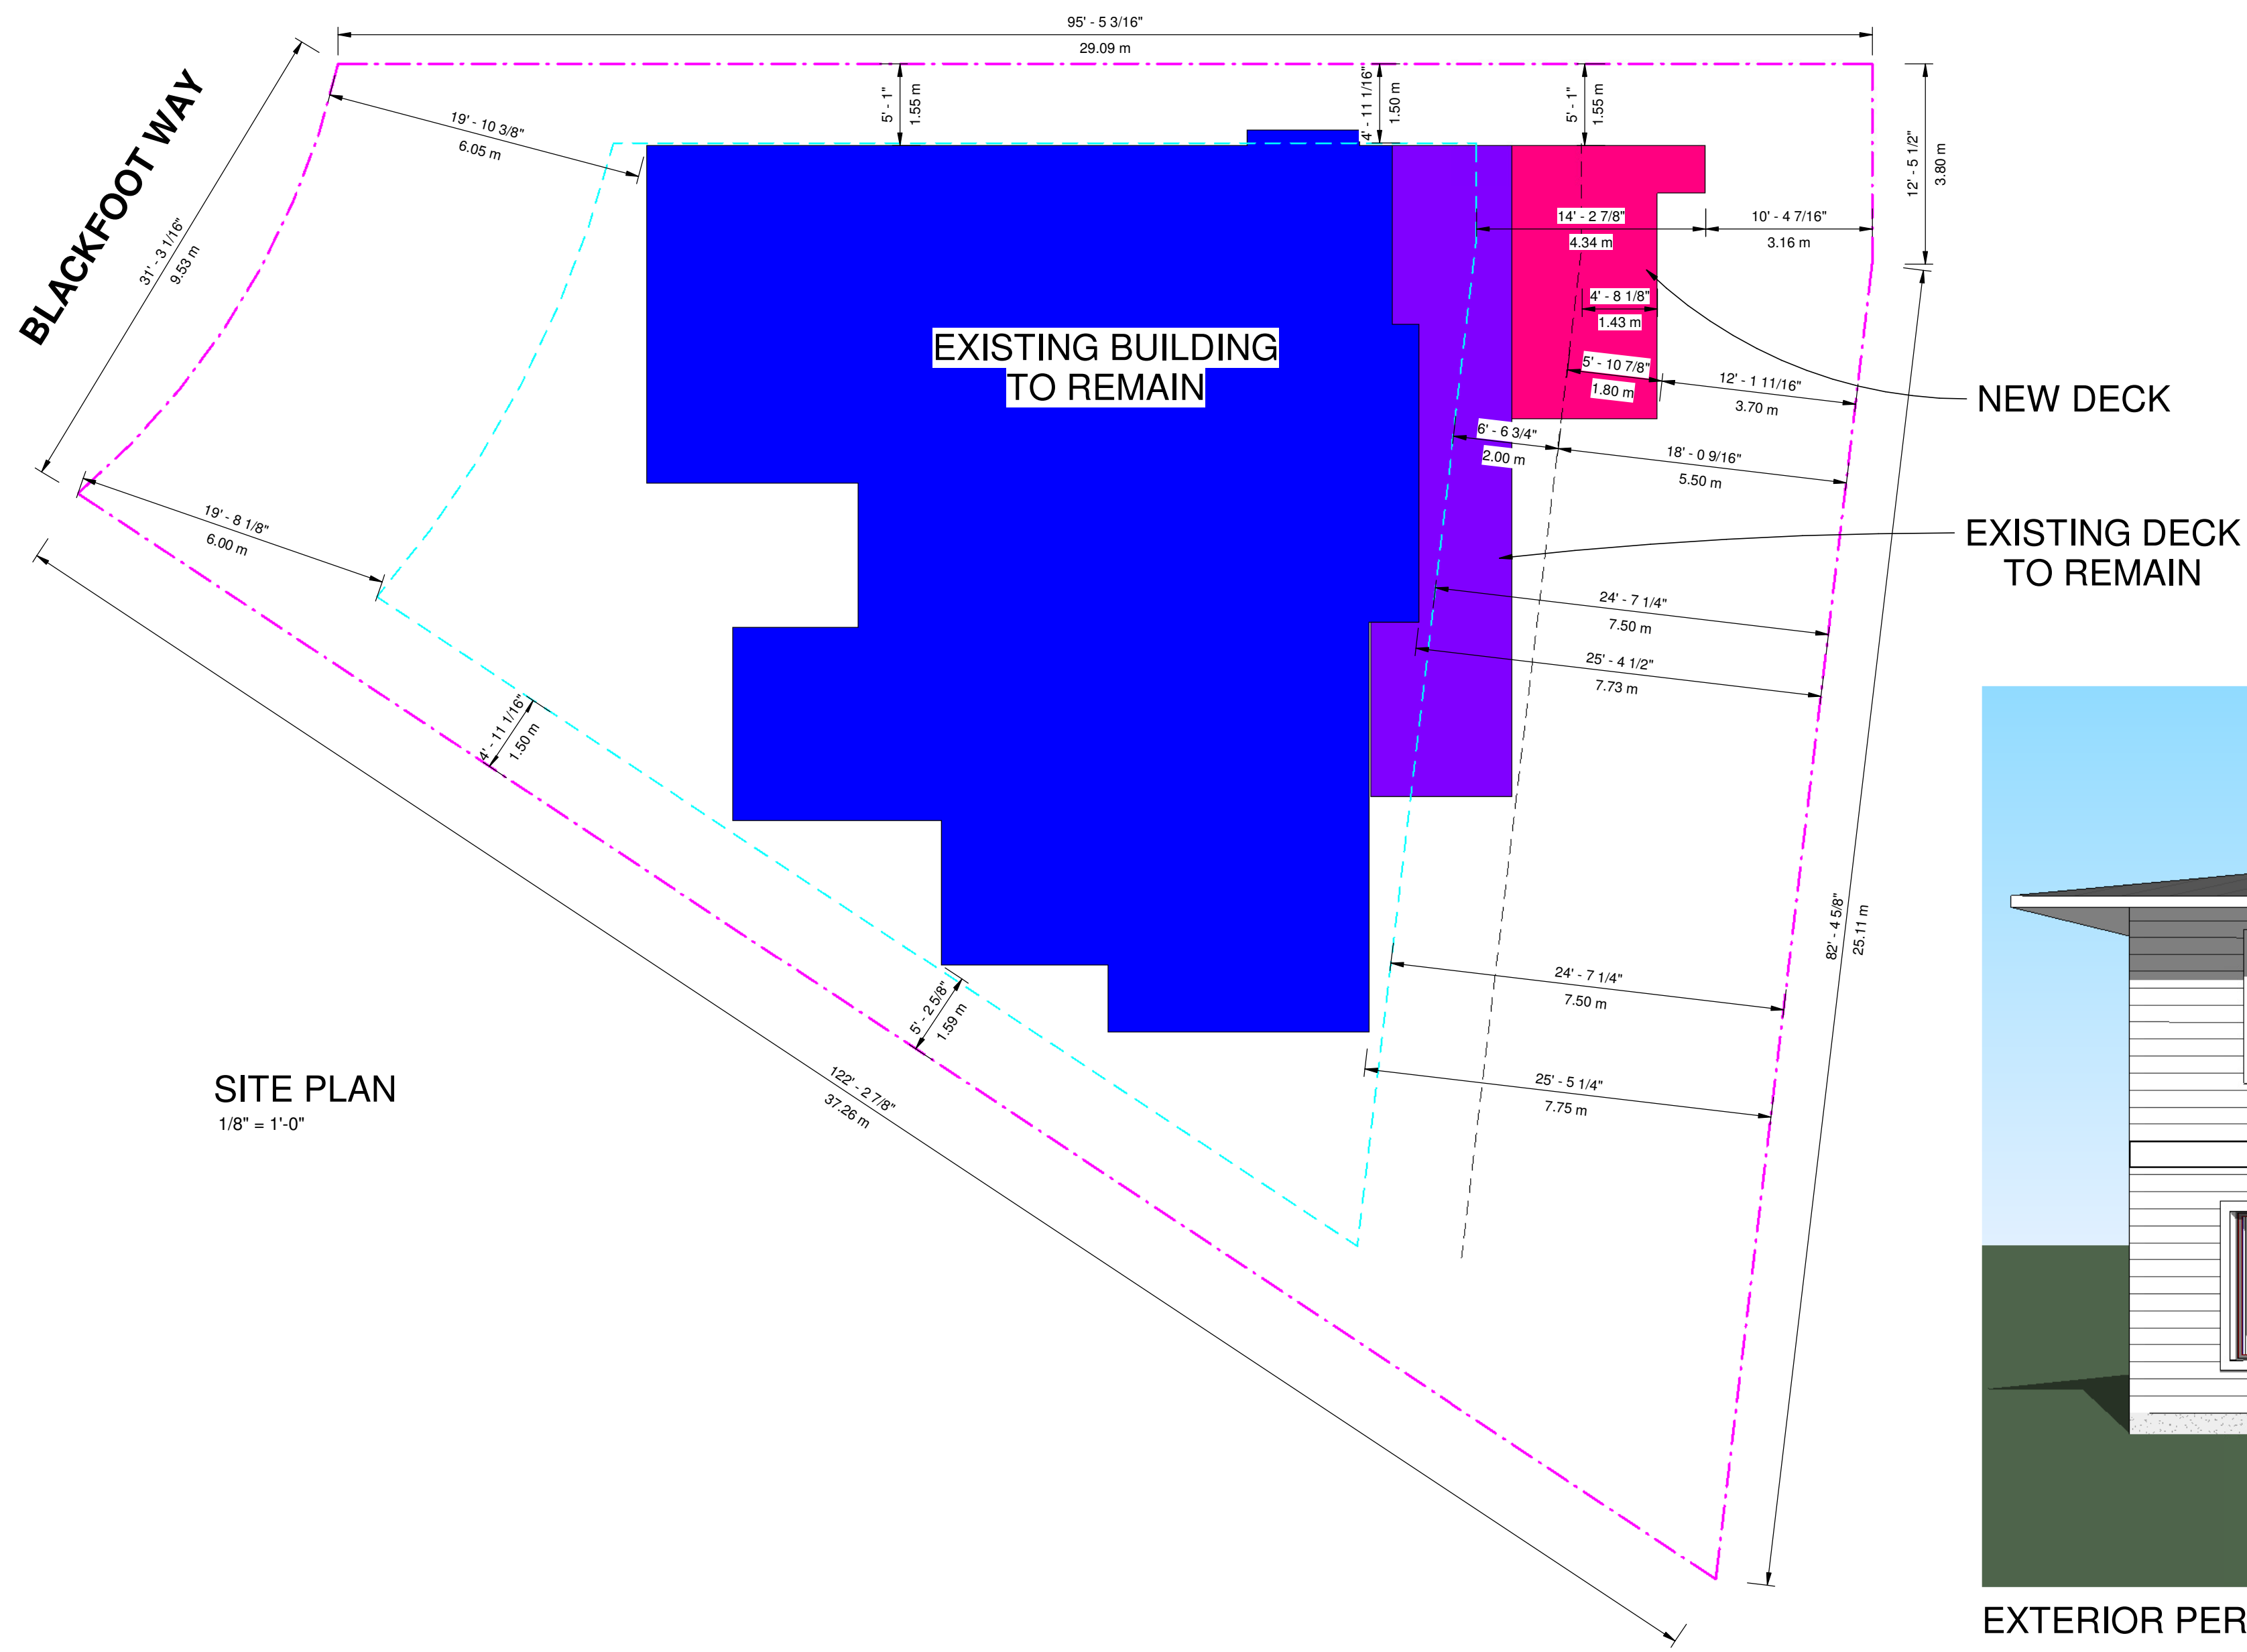

EXTERIOR PERSPECTIVE 2

**RECEIVED**  
**DVP494**  
**2026-APR-16**  
 Current Planning

**3452 BLACKFOOT WAY**  
**DECK ADDITION**

DESIGNED	DRAWN	CHECKED
	JL	
DATE 04/16/2026		
PROJECT 25107		
DRAWING # 25107-0416-71		
SCALE 1/8" = 1'-0"		
SHEET TITLE TITLE PAGE		
SHEET #		

**A0**