


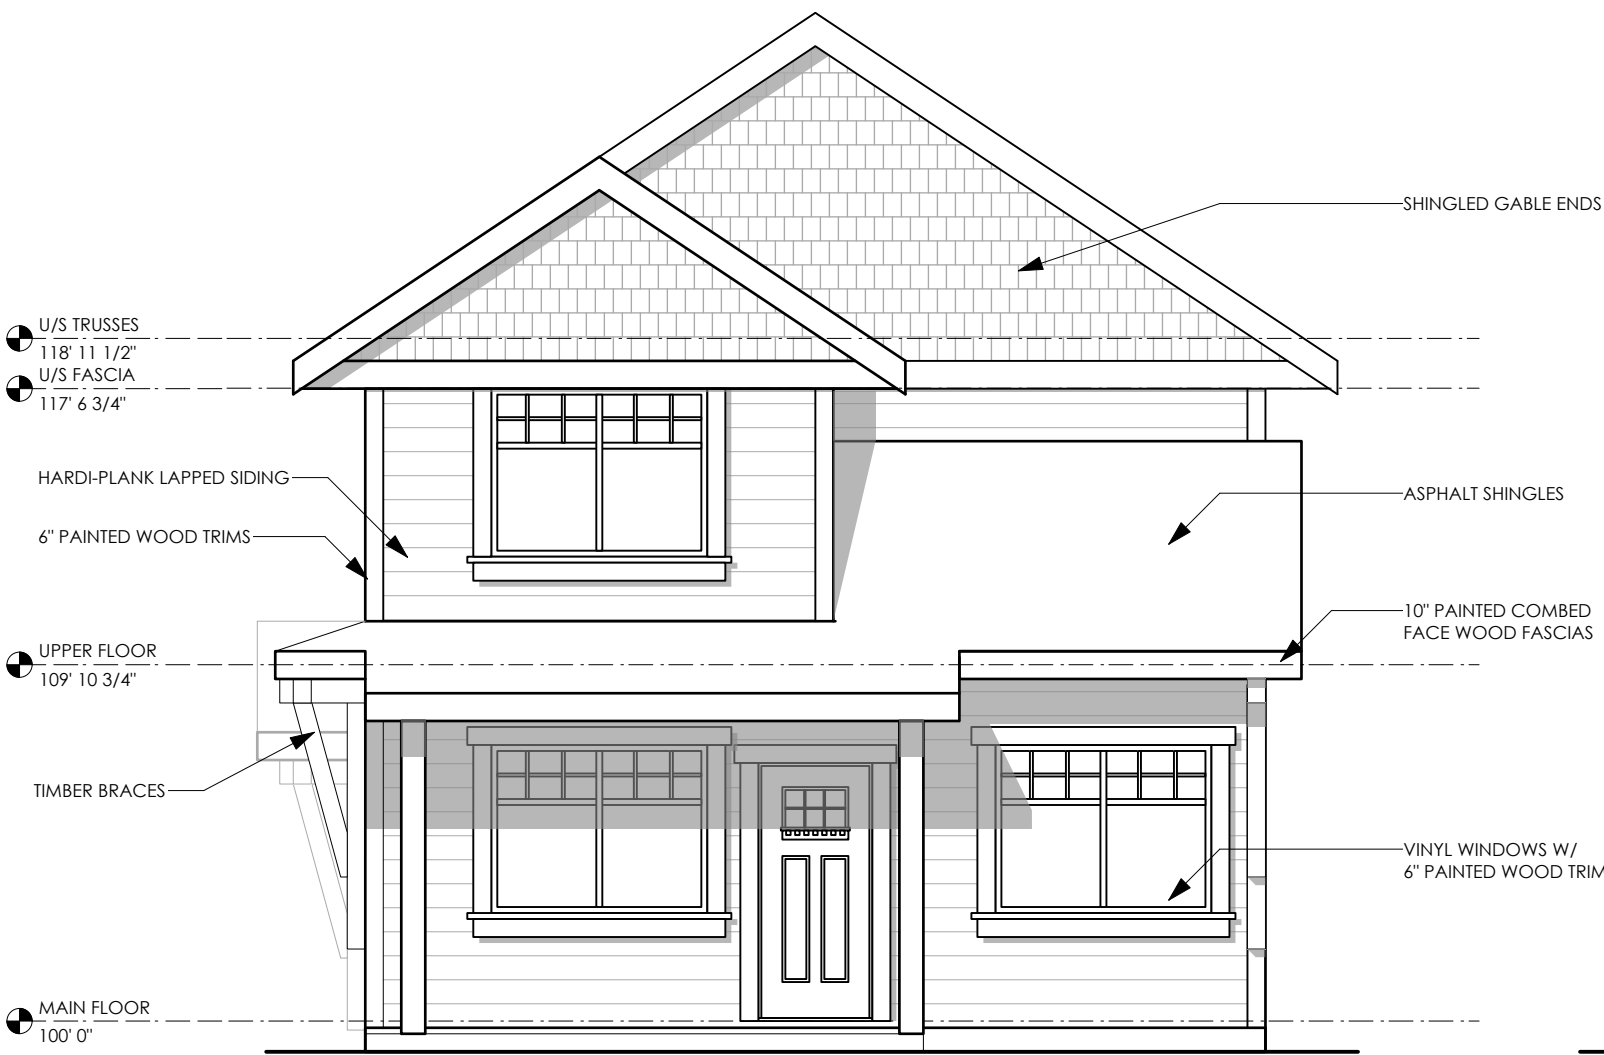


3 Front Elevation
PR2 3/16" = 1'-0"



4 Rear Elevation
PR2 3/16" = 1'-0"



5 South Elevation
PR2 3/16" = 1'-0"

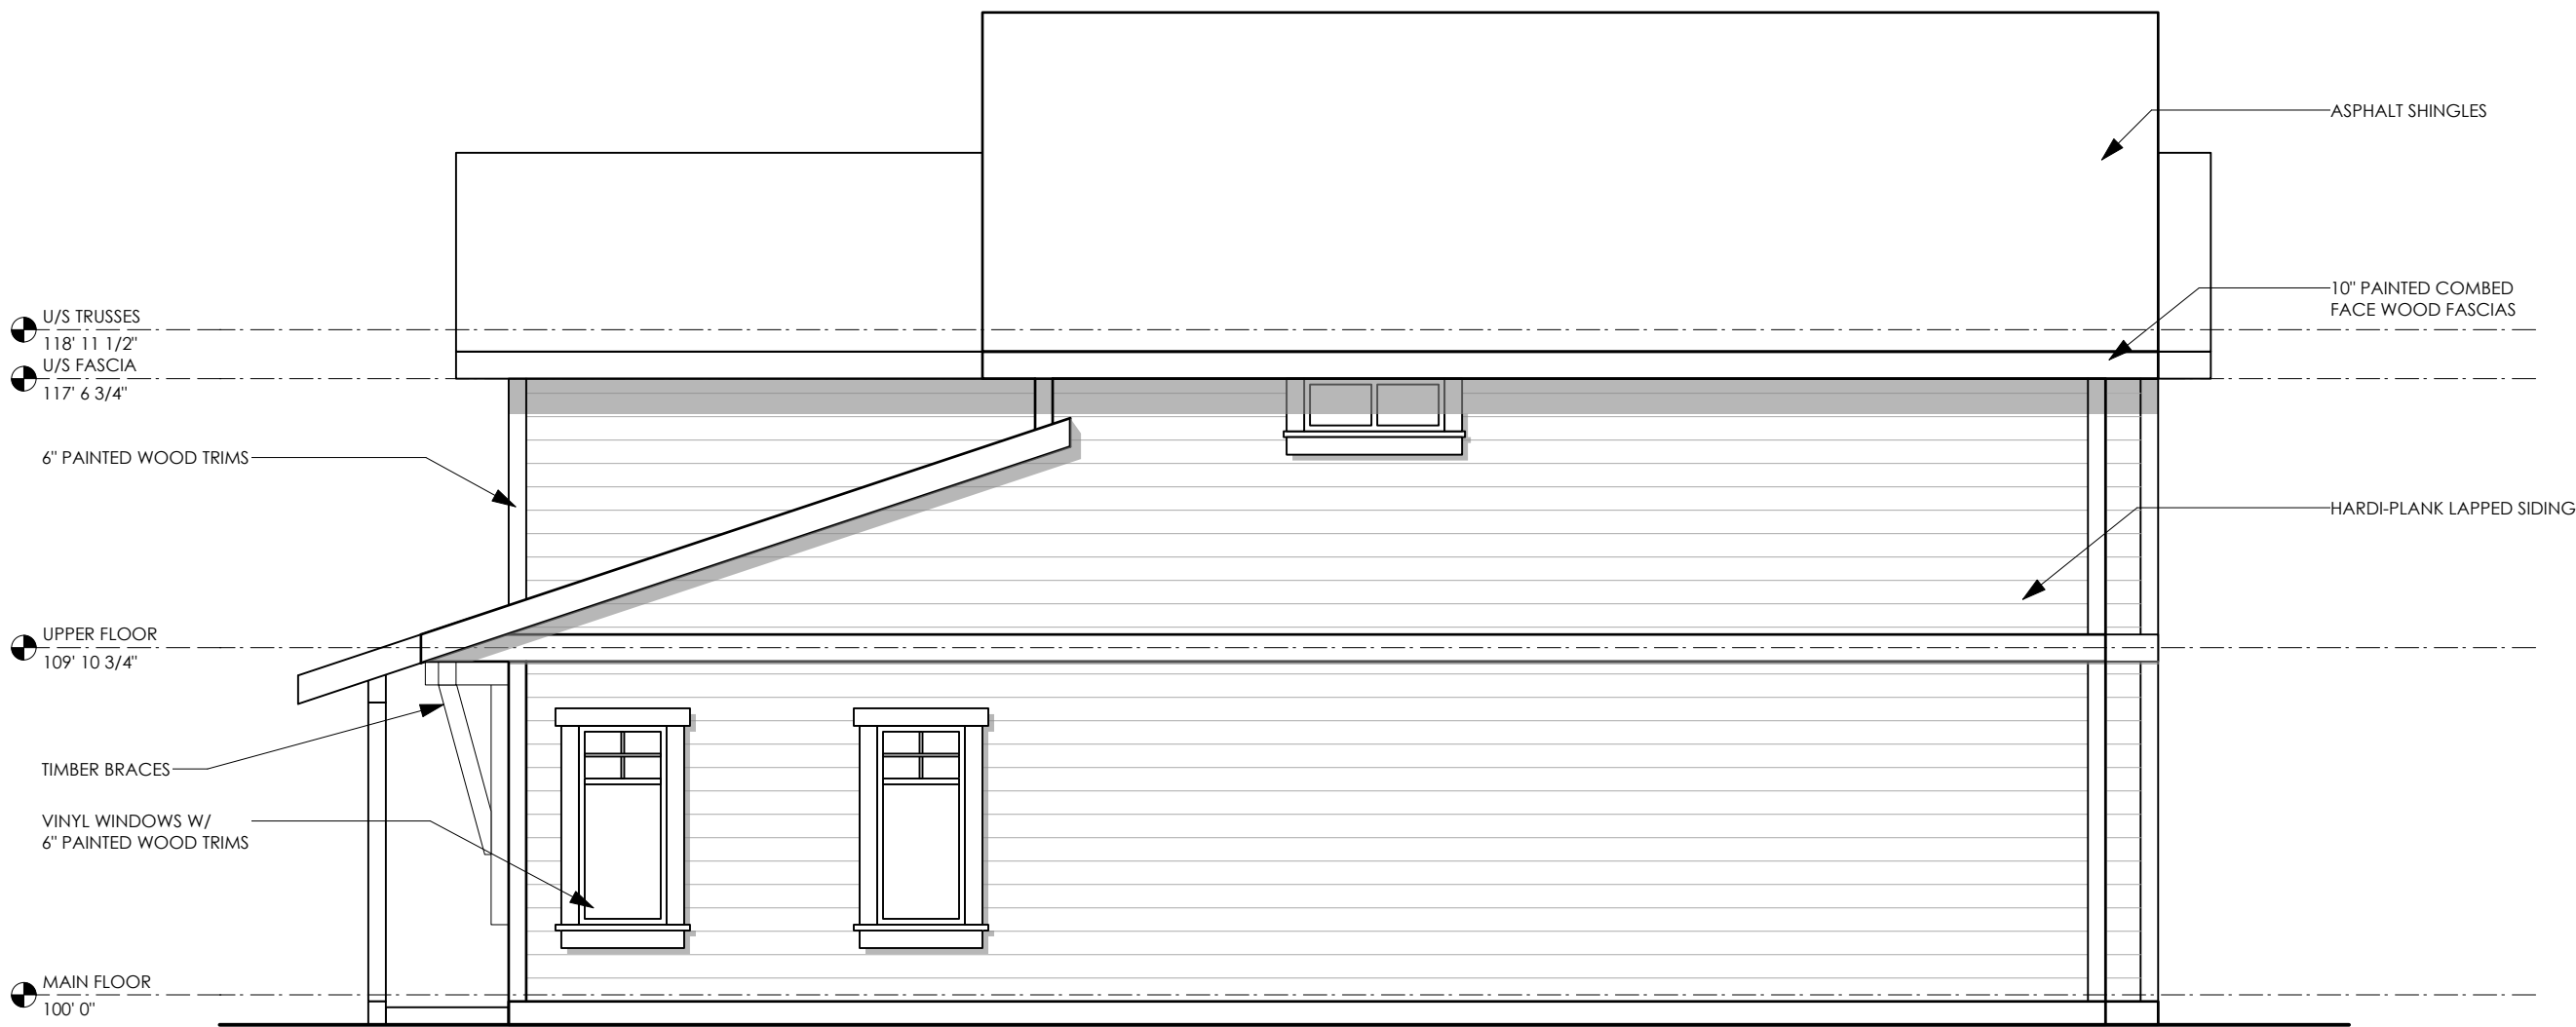

6 North Elevation
PR2 3/16" = 1'-0"

RECEIVED
DVP497
2026-JUL-10
Current Planning

Coastal Concepts
DESIGN | DRAFTING

1772 Harvest Place Nanaimo BC V9X 1X4
samantha@coastalconceptsdrafting.ca 250.714.3032

PROJECT NAME:
Proposed Residence
1305 Waddington Road
Nanaimo, BC

DRAWING NAME
Proposed Plans & Elevations

DRAWN BY
S.W.

SCALE
As Noted

DATE
As Noted Above

ISSUED FOR: **Variance**

DRAWING NUMBER
PR2