


NOTES

1. ALL DIMENSIONS ARE TO THE CENTERLINE OF THE STRUCTURE UNLESS OTHERWISE NOTED.
FOOD PRIMARY
PROPOSED PATIO AREA: 87 PERSONS MAX. (INCL. STAFF); 60 PERSONS ACTUAL (INCL. STAFF)

LIQUOR PRIMARY
DINING AREA: 69 PERSONS MAX. (INCL. STAFF); 52 PERSONS ACTUAL (INCL. STAFF)

Total Occupancy: 156 PERSONS MAX. 112 PERSONS ACTUAL

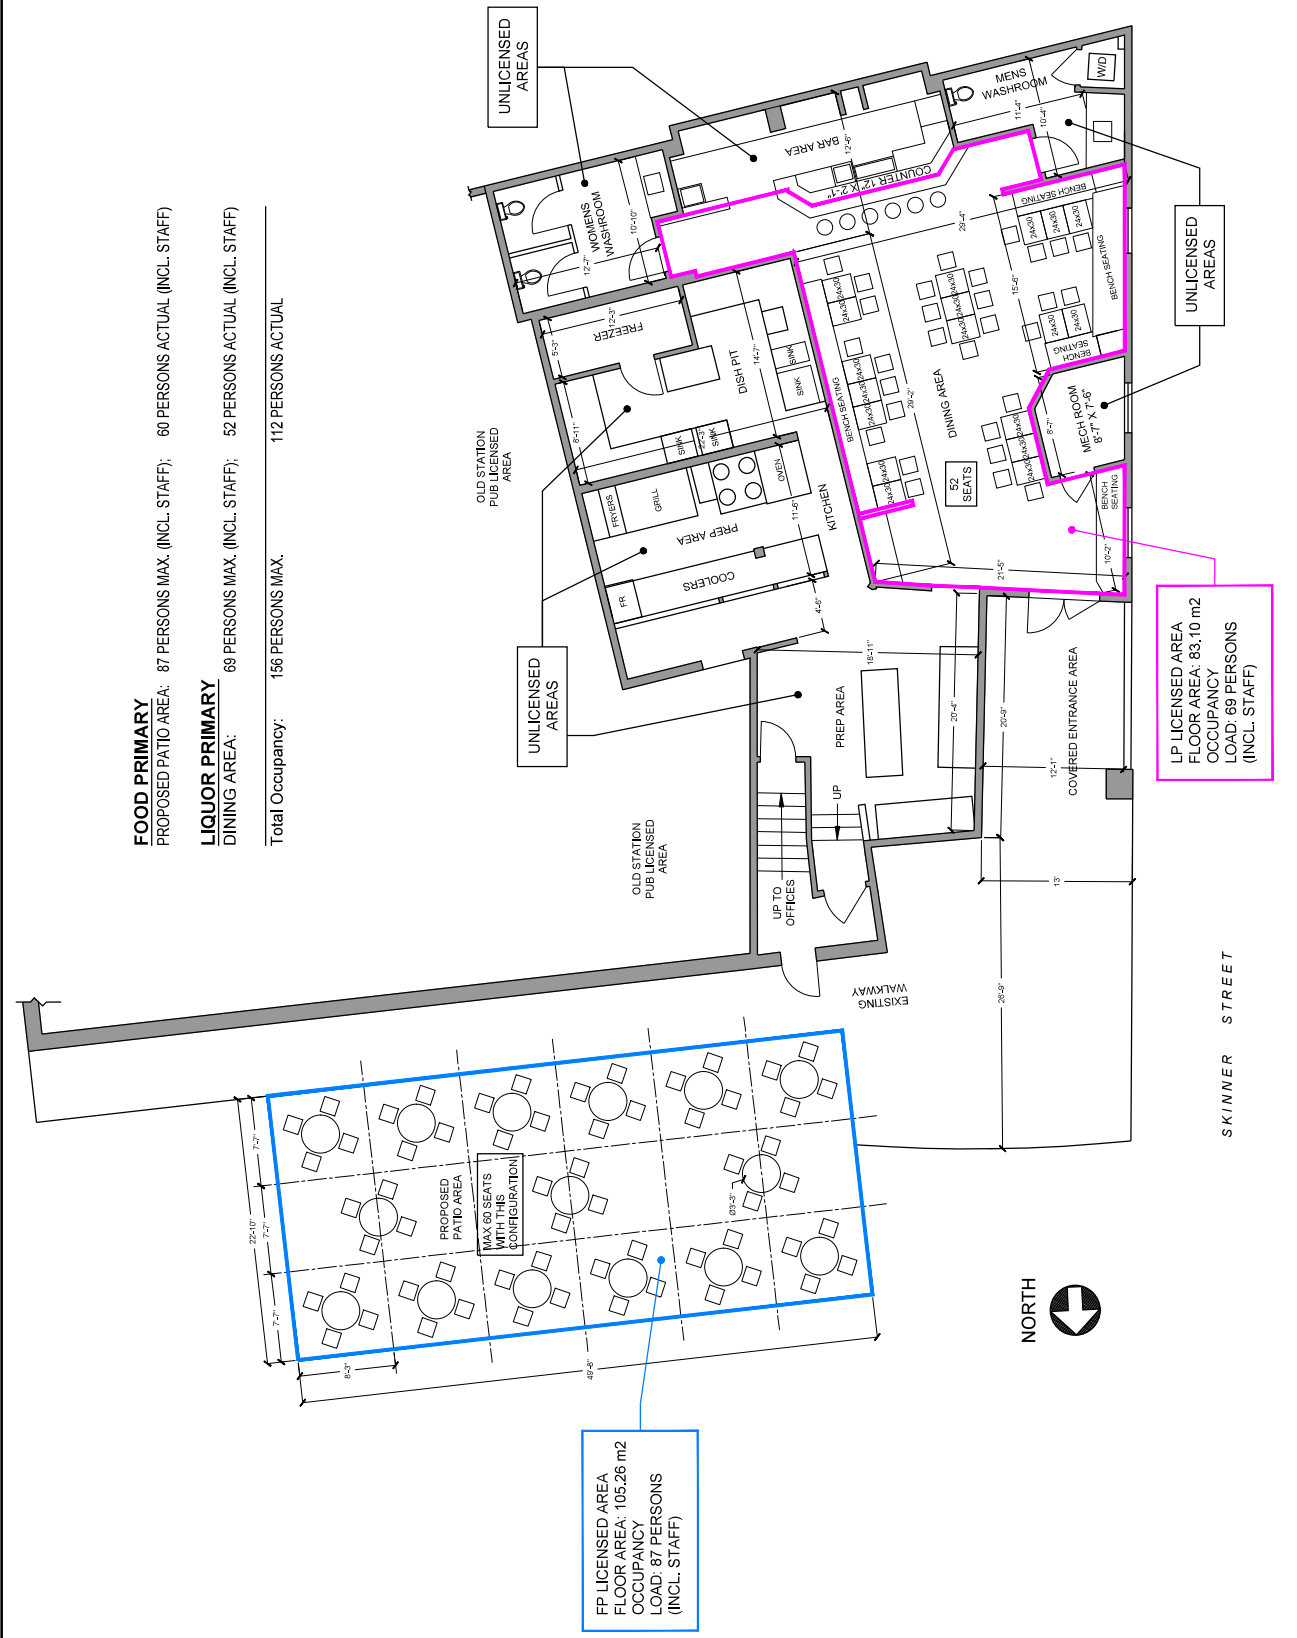

FP LICENSED AREA
FLOOR AREA: 105.26 m²
OCCUPANCY
LOAD: 87 PERSONS
(INCL. STAFF)

LP LICENSED AREA
FLOOR AREA: 83.10 m²
OCCUPANCY
LOAD: 69 PERSONS
(INCL. STAFF)

ISSUED FOR
LIQUOR LICENCE
OCCUPANCY

ARCHITECT
ian a. niamath
632-6

PROJECT
STATION PUB
150 SKINNER STREET
NANAIMO, BC

SHEET TITLE
FLOOR PLAN W/ LICENCE
AREAS

SCALE
3/32" = 1'-0"
DATE
JAN 30, 2025
DRAWN
CHECKED
EN
DRAWING NO.

A1.0