


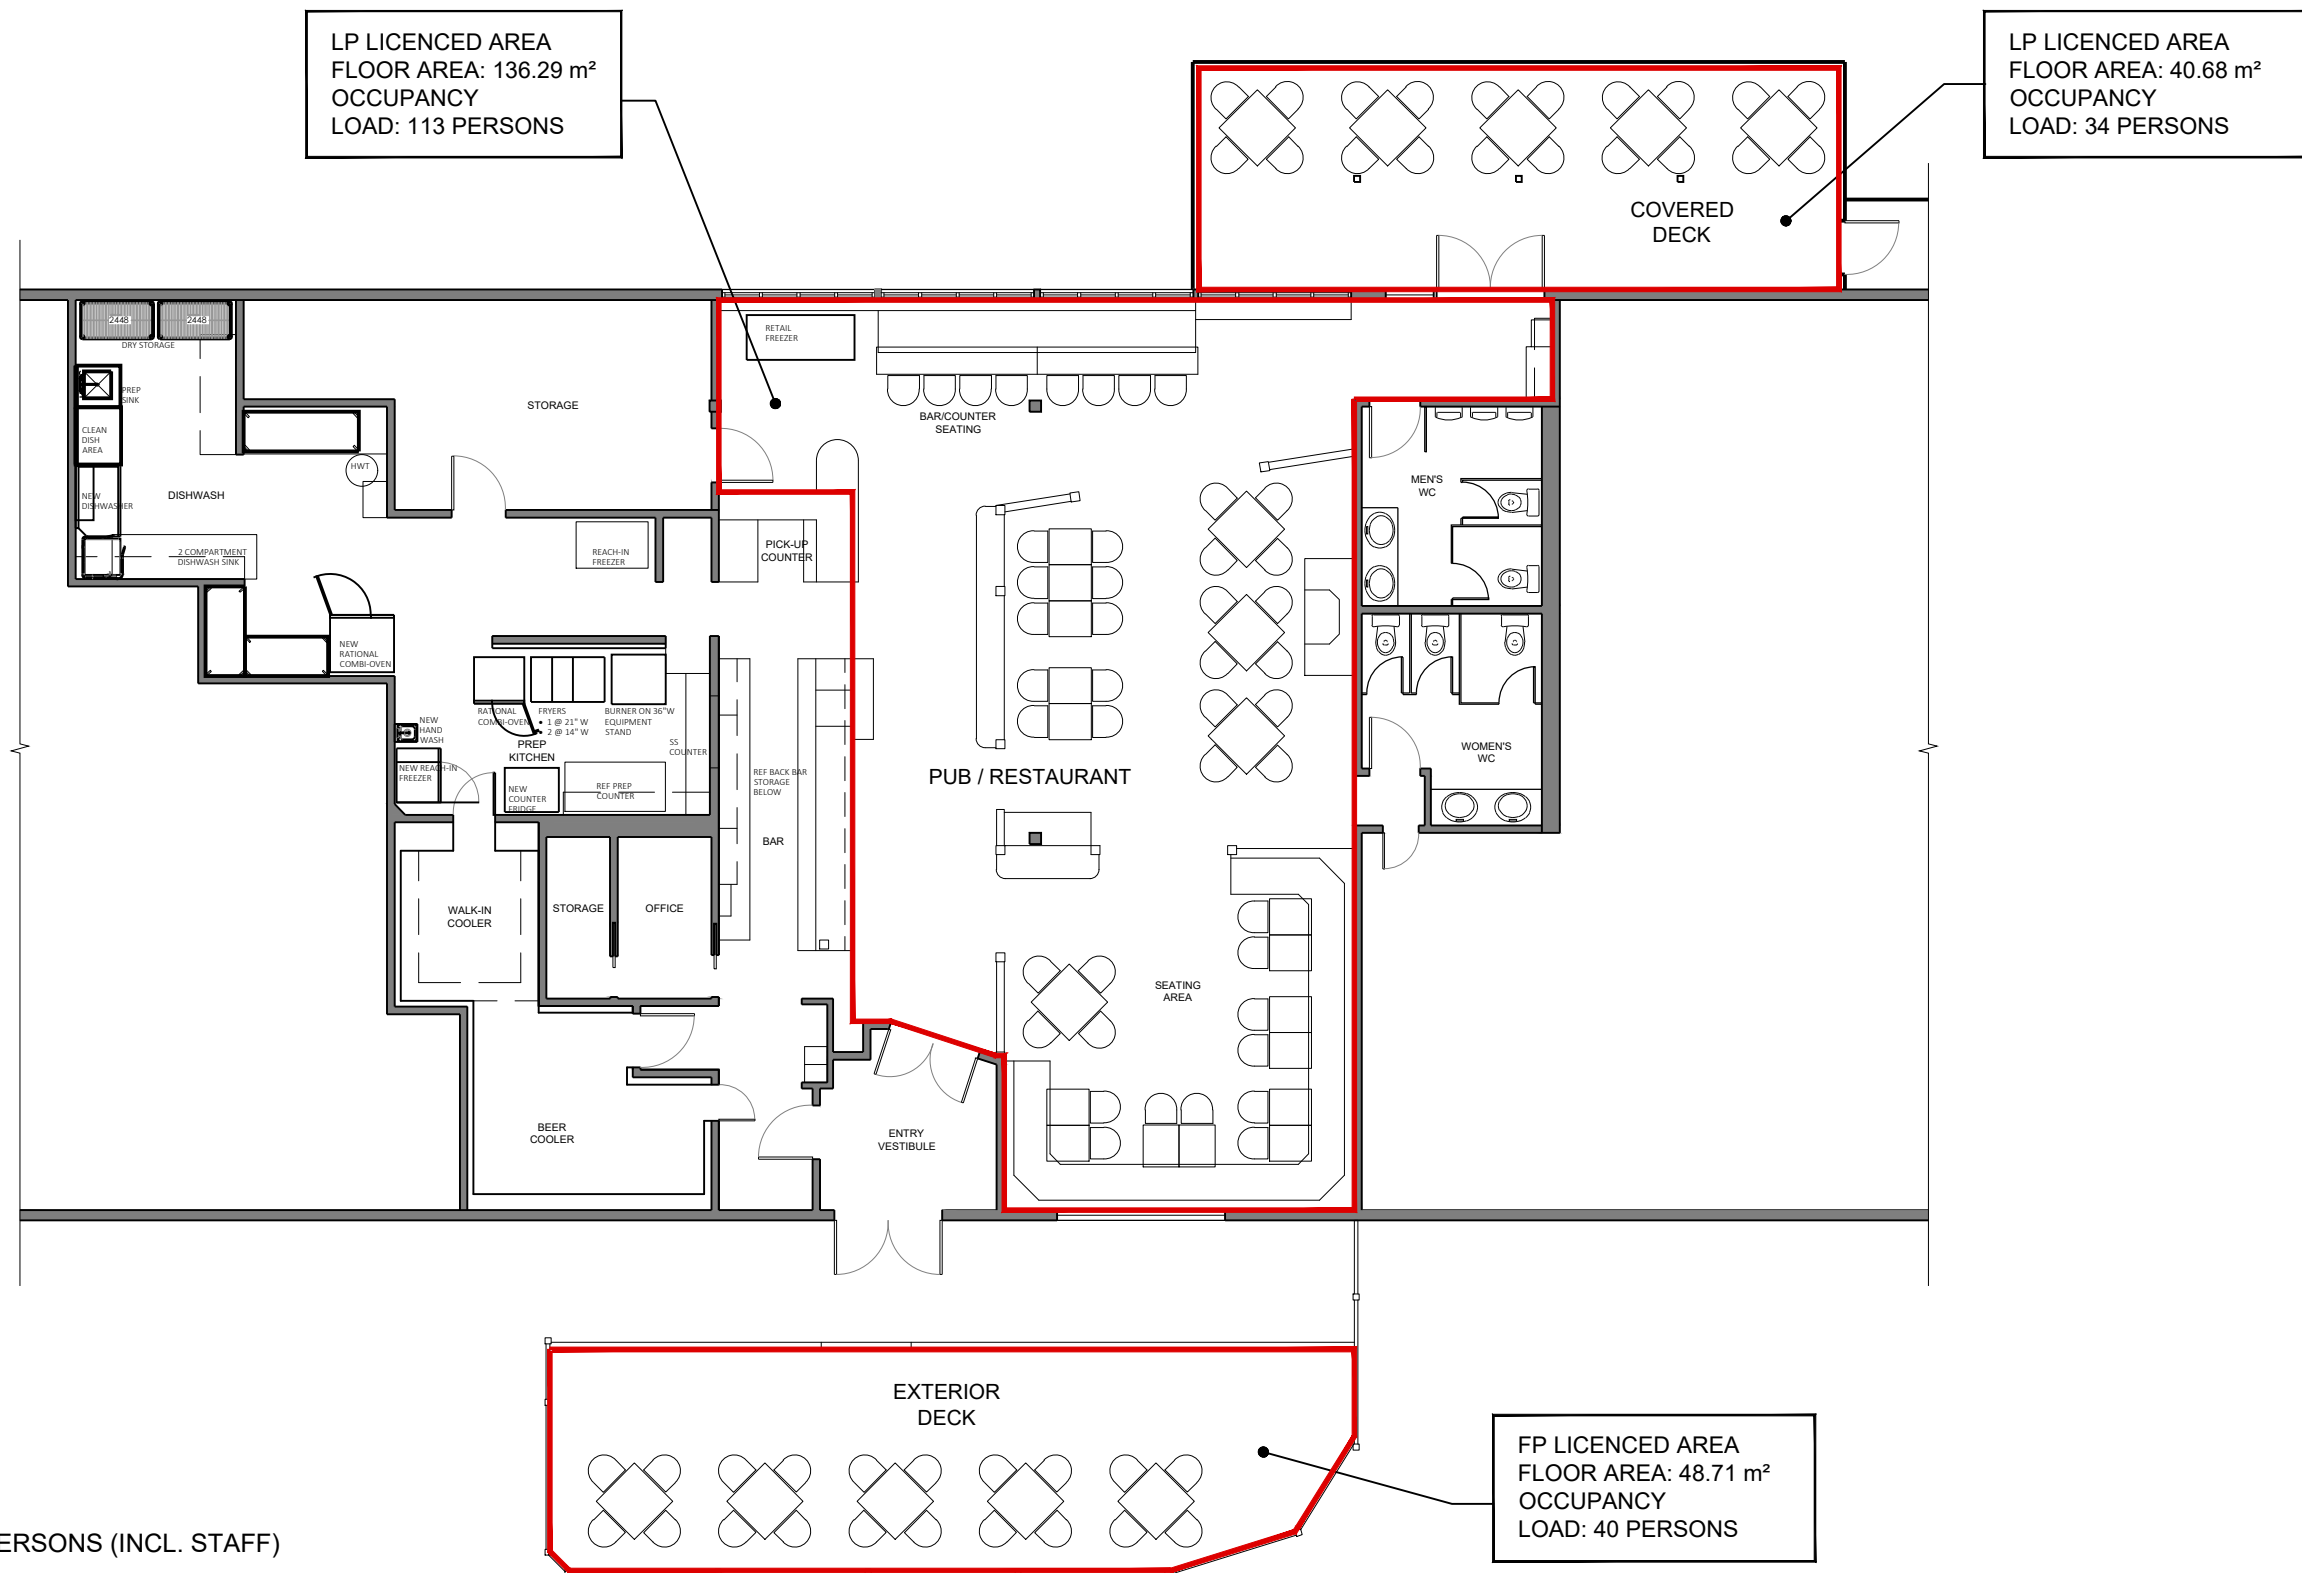

FOOD PRIMARY
EXTERIOR DECK: 40 PERSONS (INCL. STAFF)

LIQUOR PRIMARY
PUB/RESTAURANT: 113 PERSONS (INCL. STAFF)
COVERED DECK: 34 PERSONS (INCL. STAFF)
TOTAL LP OCCUPANCY: 147 PERSONS

STAFF: 11 PERSONS

TOTAL OCCUPANT LOAD: 198 PERSONS

NOTES

CONTRACTOR SHALL CHECK ALL DIMENSIONS ON THE WORK AND REPORT ANY DISCREPANCY TO THE ARCHITECT BEFORE PROCEEDING.

ALL DRAWINGS AND SPECIFICATIONS ARE THE PROPERTY OF THE ARCHITECT AND MUST BE RETURNED AT THE COMPLETION OF THE WORK.

THIS DRAWING IS NOT TO BE USED FOR CONSTRUCTION UNTIL SIGNED BY THE ARCHITECT.

DO NOT SCALE FROM THESE DRAWINGS.

A detail no.
C drawing no.
B location drawing no.

NO.	ISSUED	DATE
1.	ISSUED FOR LIQUOR LICENCE OCCUPANCY.	MAR 03, 2023

RECEIVED

LA171

2026-APR-23

Current Planning

ISSUED FOR
LIQUOR LICENCE
OCCUPANCY

ARCHITECT

ian a. niamath

a.i.b.c.

151 SKINNER STREET, NANAIMO, B.C.
CELL: 250 756 8786 EMAIL: ianiamath@shaw.ca

PROJECT

OFF THE HOOK
1588 BOUNDARY CRESCENT
NANAIMO, BC

SHEET TITLE

FLOOR PLAN W/ LICENCE
AREAS

SCALE	DATE
AS SHOWN	MAR 03, 2023
DRAWN	CHECKED
NR	
DRAWING NO.	

A1.0