


LANDSCAPE SITE PLAN
Scale: 1/16" = 1'-0"



Diver Lake Shenton Road Hotel, Nanaimo
PROPOSED PLANT LIST (To be finalized at DP stage)

LINE	KEY	QTY.	PLANT	BOTANICAL NAME	SIZE
5			TREES - DECIDUOUS		gal.
6	ACER	3	Acer palmatum	Japan green maple	15
7	ATRO	3	Acer palm. atropurpureum	red Japan maple	15
8	MAG	3	Magnolia soulangiana	magnolia	15
9	CARP	2	Carpinus betulus fastigiata	columnar hornbeam	15
10	GLE	2	Gleditsia tri. Inerm. 'shademaster'		15
11	CHY	12	Prunus yedo'nsis akebono	Daybreak cherry	15
12		25	TREES - REPLACEMENT per T.M.P.		
14	BITR	8	Prunus emarginata	bitter cherry	5
15			TREES & SHRUBS - CONIFEROUS		
17	UMBR	4	Sciadopitys verticillata	Jpn.umbrella pine	7
18	DFIR	6	Pseudotsuga mensesii	Douglas fir	5
19	CEDR	6	Thuja plicata	Western red cedar	5
20		16	SHRUBS - BROAD LEAF EVERGREEN		
22	RHO	8	Rhodo - standard, selected	"Medium grow size"	3
23	RHO	8	Rhodo - standard, selected	"Large grow size"	5
24	PIE	20	Pieris japonica	pieris	3
25	CHOI	12	Choisia ternata	Mex mock orange	3
26	ROSE	50	Meidland rose	mix red, pink 50/50	3
27	DAV	22	Viburnum davidi	viburnum	3
28		120	SHRUBS - DECIDUOUS		
30	HYD	10	Hydrangea macrophyllum	hydrangea, blue	3
31	AZA	16	Azalea knaphill	'large' (Todd)	3
32	BURN	6	Euonymus alata compactus	dwarf burning bush	3
33		32	GROUND COVER		
35	SAL	24	Gaultheria shallon	salal	2
36	MAH	20	Mahonia aquifolium	Oregon grape	2
37	PACH	200	Pachysandra terminalis	Japan spurge	4"
38	FERN	36	Polystichum munitum	native sword fern	2
39		280	PERENNIALS		
40				"TO BE SELECTED"	
41	P-1	20	Rudbeckia; Leucsmithium		1
42	P-2	20	Echinacea; Coeropsis		1
43		40			

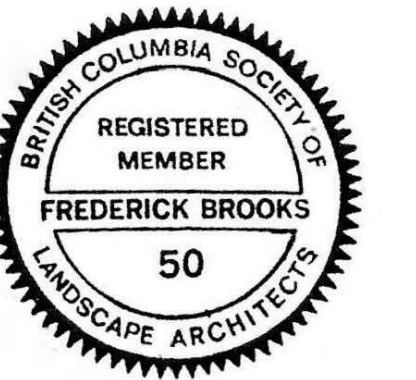

FRED BROOKS DCBIA C&IA
Landscape Architect
4845 Laguna Way
Nanaimo, B.C. V9T 9C2
Tel./fax: 250.751.0950
e-mail: fb@gebahar.ca

Project:
Diver Lake Hotel

Address:
**3679 Shenton Road
NANAIMO, BRITISH COLUMBIA**

Architect:
Ian Niamath, Nanaimo, BC

SCALE: **1" = 16 feet**

DWG DATE:
6 April 2020



ISSUE DATE:
6 April 2020

Drawing title:
LANDSCAPE CONCEPT PLAN

Sheet number:
L - 1 OF 3

RECEIVED
OC P095
2020-MAY-01

Issued for:
REZONING APPLICATION
9 April 2020
NOT ISSUED FOR DP, BP, TENDER OR CONSTRUCTION PURPOSES

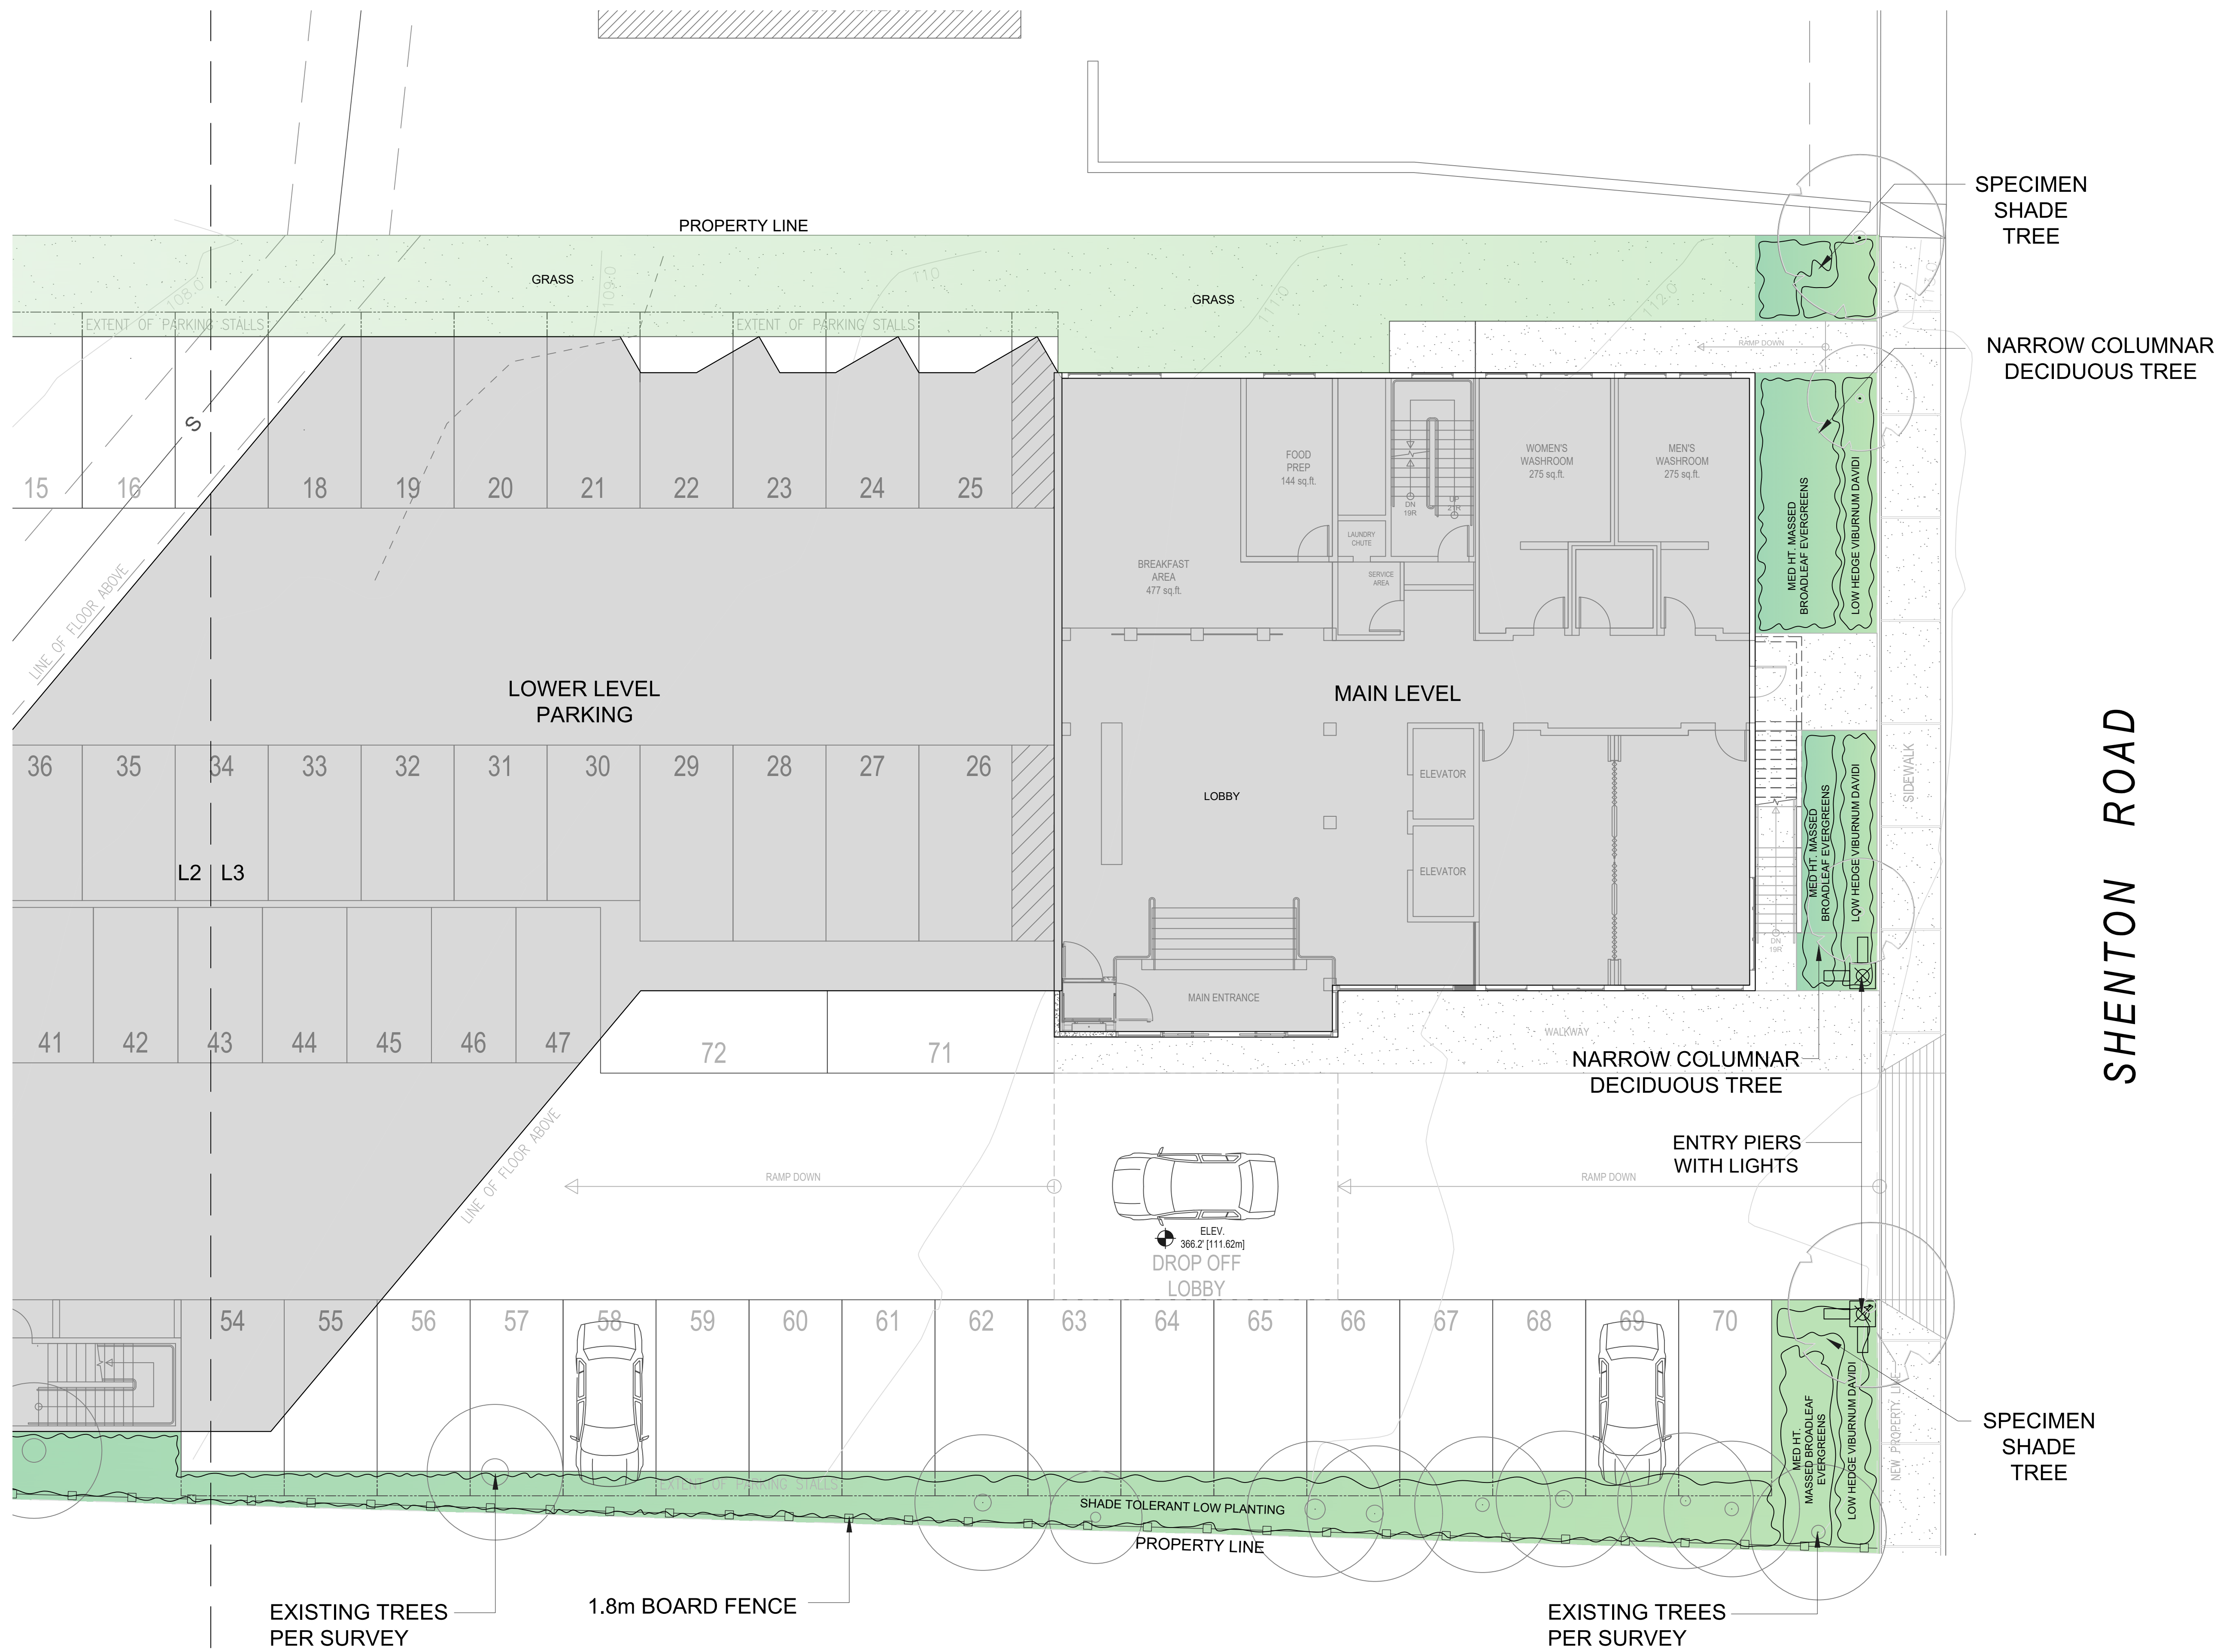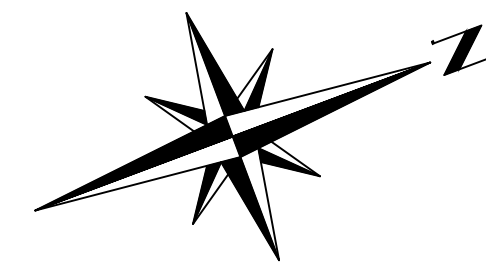

**LANDSCAPE
NORTH SIDE PLAN**
Scale: 1/8" = 1'-0"

FRED BROOKS DCBIA C&IA
Landscape Architect
4 8 4 5 Laguna Way
Nanaimo, B.C. V9T 5C2
Tel./fax: 250 751 0950
email: fbrooks@shaw.ca

Project:

**Diver Lake
Hotel**

Address:
**3679 Shenton Road
NANAIMO, BRITISH COLUMBIA**

Architect
Ian Niamath, Nanaimo, BC

SCALE: 1" = 8 feet

DWG DATE:
6 April 2020

ISSUE DATE:
6 April 2020

Drawing title:
**LANDSCAPE
CONCEPT PLAN
NORTH-HALF**

Sheet number:
L - 3 OF 3

RECEIVED
OCP095
2020-MAY-01