



FLOOR PLAN
SCALE: 1/4" = 1'-0"

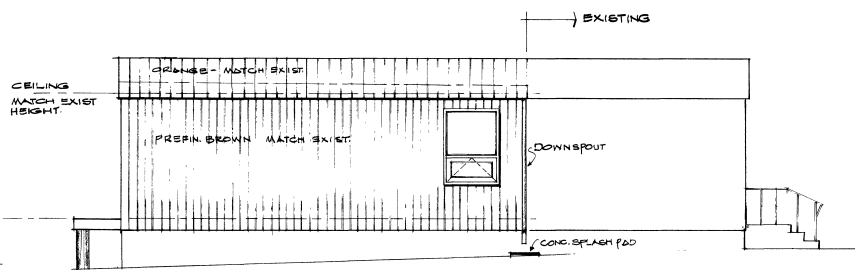


LEFT ELEVATION
SCALE: 1/4" = 1'-0"

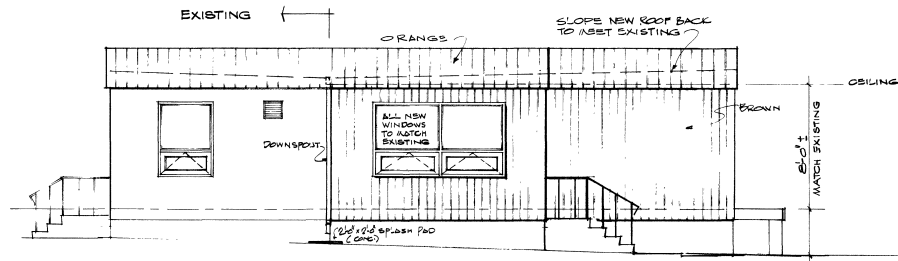

RIGHT ELEVATION
SCALE: 1/4" = 1'-0"



FRONT ELEVATION
SCALE: 1/4" = 1'-0"

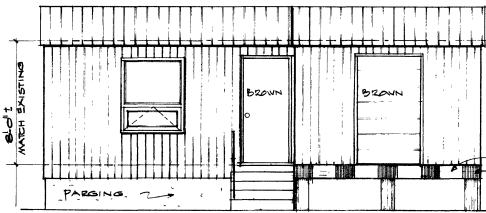

REAR ELEVATION
SCALE: 1/4" = 1'-0"

NOTE:
*FOR LIST OF SPECIFICATIONS
SEE DRAWING NO 80-7012 - 1 OF 4

NO.	DATE	REVISIONS	OWN	CHK	APP	NO.	DATE	REVISIONS	OWN	CHK	APP

SEAL	APPROVED FOR CONSTRUCTION	
BY	DATE	REV

2 of 4

AF003003

GULF CANADA PRODUCTS COMPANY
A DIVISION OF GULF CANADA LIMITED

HOME COMFORT CENTRE WITH EXPANDED STORAGE
NAKI ROAD
NANAIMO - B.C.

SCALE: AS SHOWN
JOB NO: 80-7012
DWS NO:

69009

RECEIVED
OCP98
2020-NOV-02
Current Planning