

1 NORTH ELEVATION  
DP07 1:50




2 WEST ELEVATION  
DP07 1:50

**MATERIAL LEGEND**

- 1. CEMENTITIOUS PANEL - WHITE
- 2. CEMENTITIOUS PANEL - CHARCOAL
- 3. WINDOW - VINYL FRAME WITH CLEAR DOUBLE GLAZING
- 4. WINDOW - ALUMINUM FRAME WITH CLEAR DOUBLE GLAZING



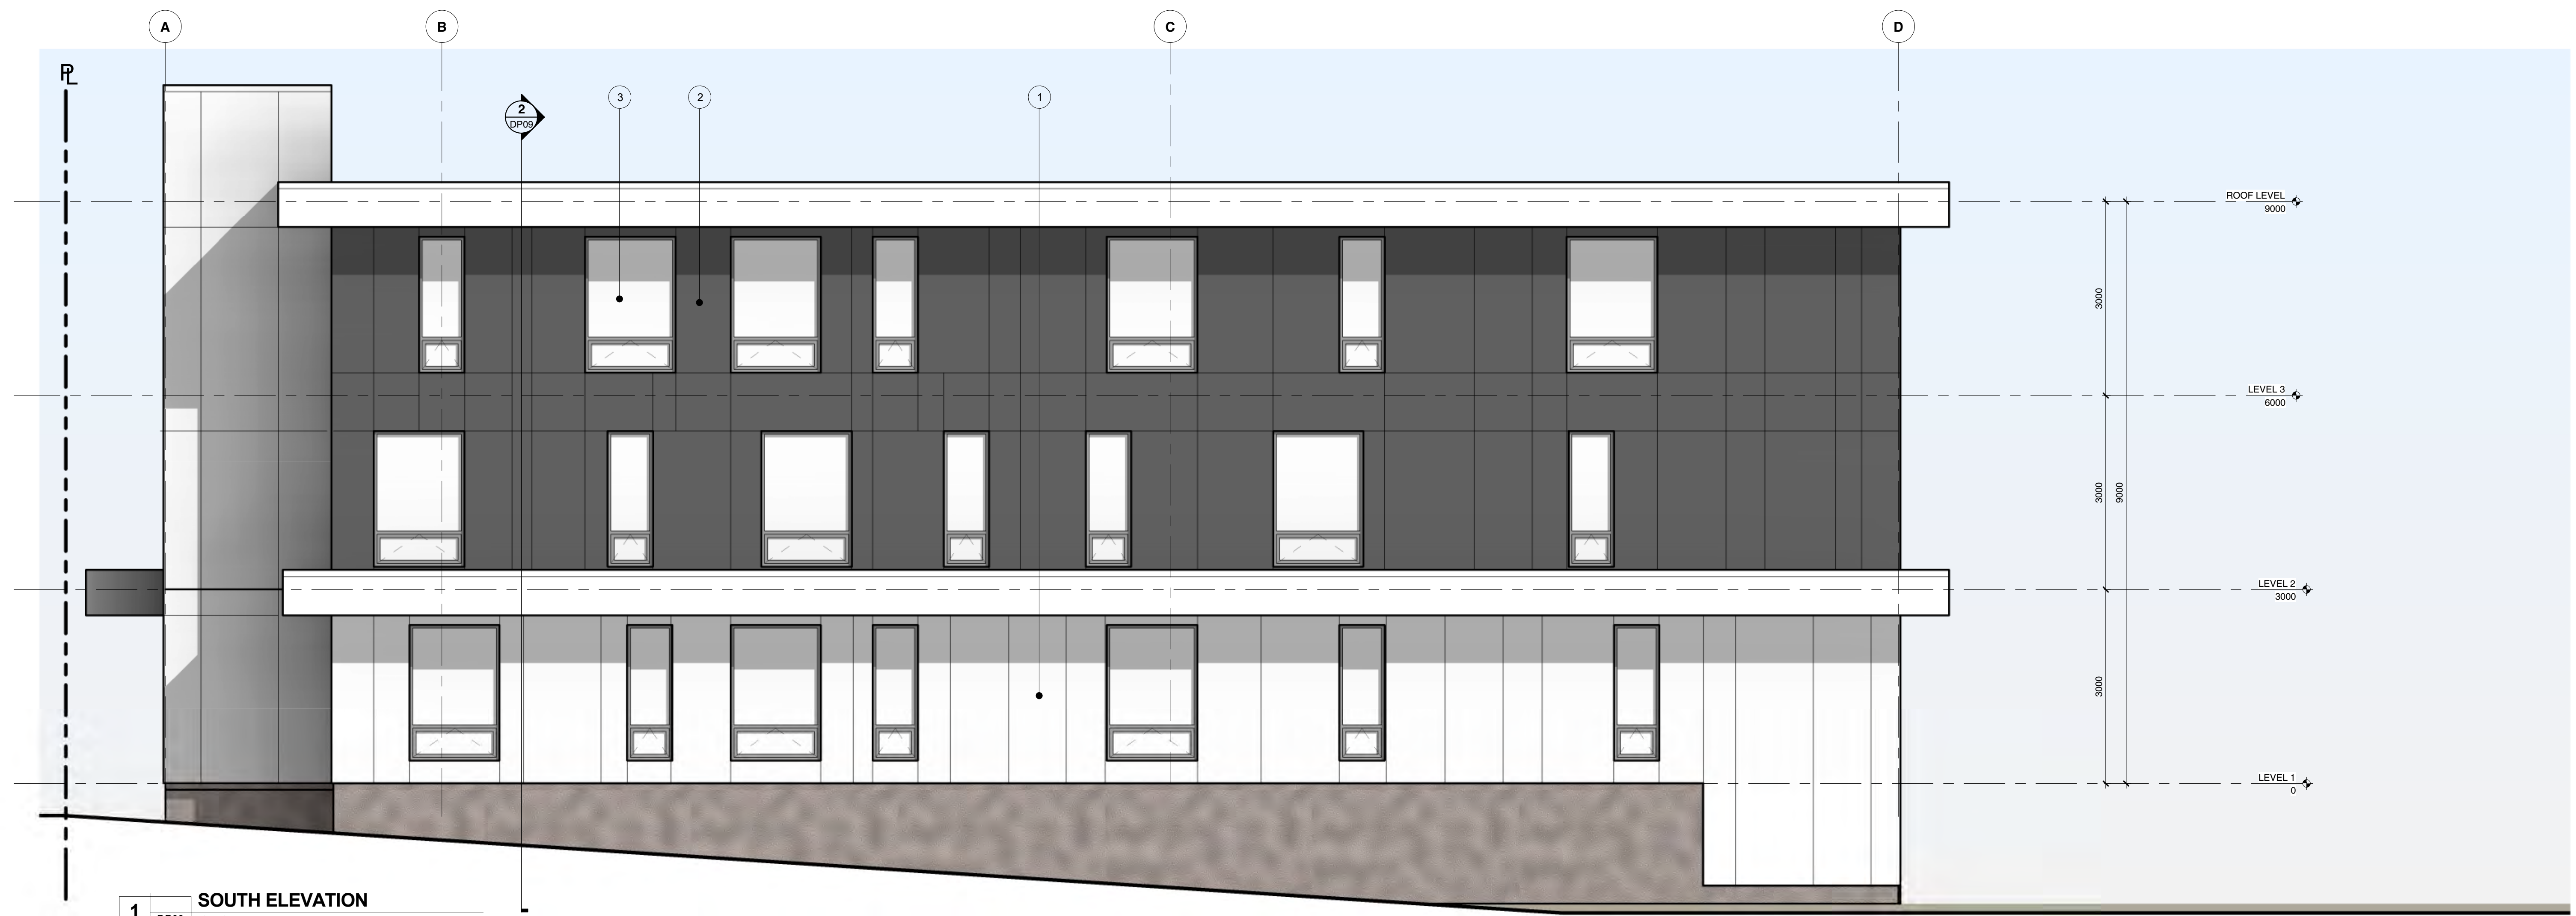

1 DP08 1:50 SOUTH ELEVATION



2 DP08 1:50 EAST ELEVATION

**MATERIAL LEGEND**

- 1. CEMENTITIOUS PANEL - WHITE
- 2. CEMENTITIOUS PANEL - CHARCOAL
- 3. WINDOW - VINYL FRAME WITH CLEAR DOUBLE GLAZING
- 4. WINDOW - ALUMINUM FRAME WITH CLEAR DOUBLE GLAZING



LOW HAMMOND ROWE ARCHITECTS



**VIMHS ROSEHILL**  
Issued for Rezoning

285 ROSEHILL ST, NANAIMO, BC

**ELEVATIONS**

scale As indicated  
date AUG 18, 2017

RECEIVED  
RA 383  
2017-AUG-25  
Current Planning & Subdivision

**DP08**