



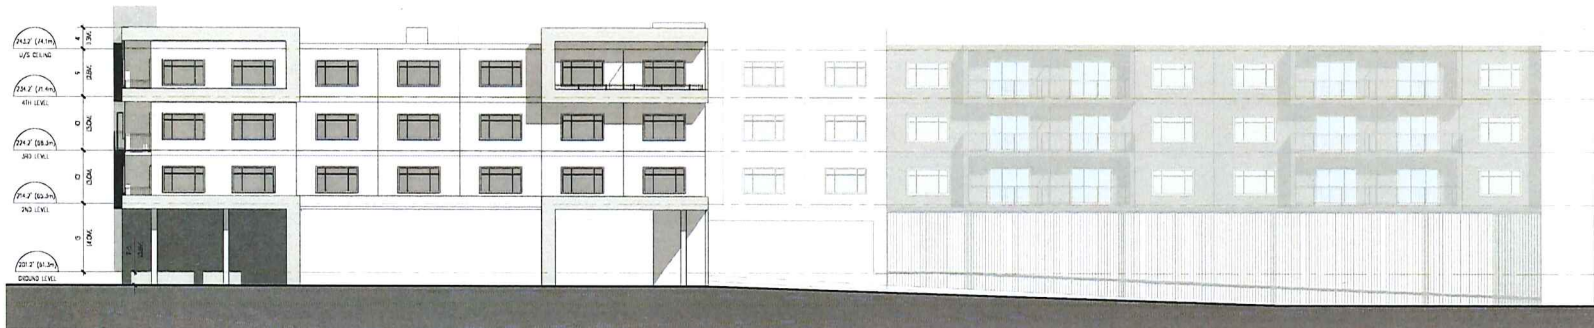

1 SOUTH ELEVATION 1
1/8" = 1' 0"

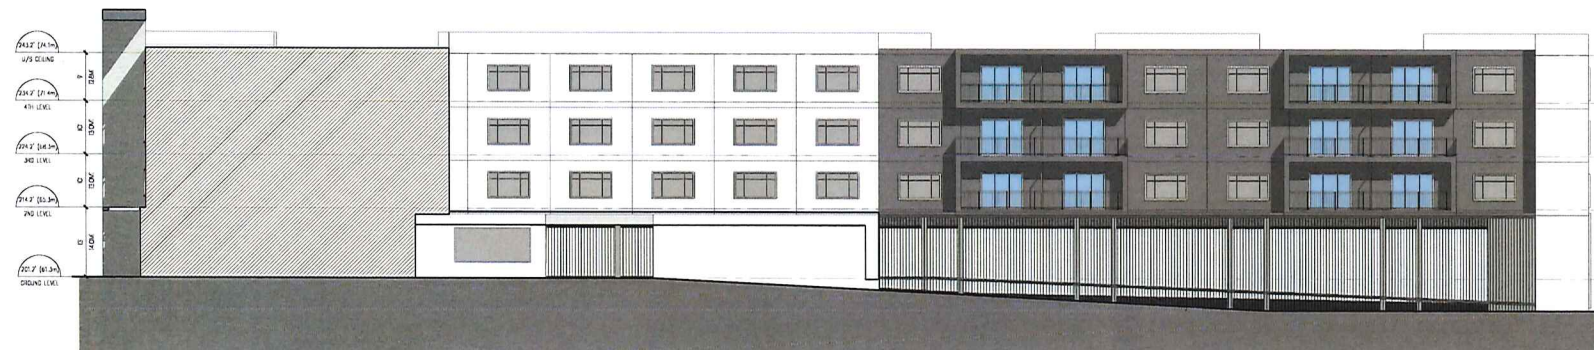

2 SOUTH ELEVATION 2
1/8" = 1' 0"



3 SOUTH SIDE VIEW
N/S



4 INTERIOR COURTYARD VIEW
N/S

Copyright reserved. All rights in this drawing are the exclusive property of Wensley Architecture Ltd. and shall not be used or reproduced without the written permission of Wensley Architecture Ltd. All dimensions shall be verified by the Contractor before commencing work.

SCALE

OWNER/CLIENT



01 ISSUED FOR RE-ZONING 06/05/18
02 REVISION 06/01

PROJECT NAME

WAKESIAH
RESIDENTIAL

PROJECT ADDRESS
307 HILLCREST AVE
NAUVAHO, BC

WA
WENSLEY ARCHITECTURE LTD

CONSULTANTS:
STRUCTURAL: N/A
MECHANICAL: N/A
ELECTRICAL: N/A
SPEL: N/A
LANDSCAPE: N/A


DRAWING TITLE

ELEVATIONS

PROJECT NO: 1201 DRAWN BY: AL
SCALE: 1/8" = 1' 0" REVISION: 01
DATE: JUNE 2018 DRAWING NO: A202



1 NORTH ELEVATION 1
3/8" = 1'-0"

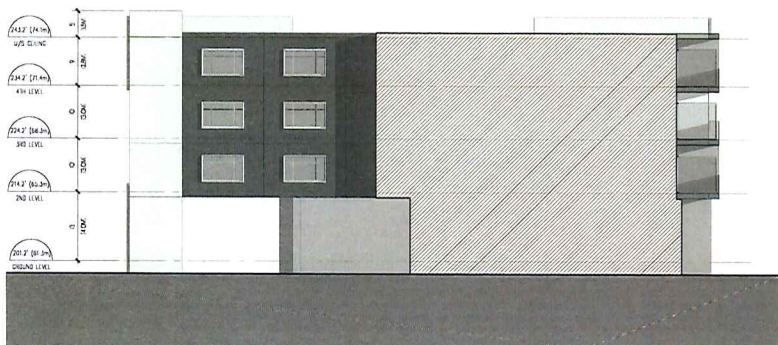

2 NORTH ELEVATION 2
3/8" = 1'-0"



3 NORTH SIDE VIEW
N/S



4 INTERIOR COURTYARD VIEW
N/S

Copyright reserved. All parts of this drawing are the exclusive property of Wensley Architecture Ltd. and shall not be used without the written permission. All dimensions shall be verified by the Contractor before commencing work.

SEA

DRAWING CLIENT



ISSUED FOR RE-TOING

NO. REVISION

DATE/NO.

WSD

PROJECT NAME

WAKESIAH
RESIDENTIAL

PROJECT ADDRESS
307 HILLCREST AVE
NANAIMO, BC

WA
WENSLEY ARCHITECTURE LTD

CONSULTANTS
STRUCTURAL: N/A
MECHANICAL: N/A
ELECTRICAL: N/A
CIVIL: N/A
LANDSCAPE: N/A

DRAWING TITLE
ELEVATIONS

PROJECT NO.	1751	DRAWN BY	MS
SCALE	3/8" = 1'-0"	REVIEW BY	DM
DATE	JUNE 2018	DRAWING NO.	A203