


FRONT ELEVATION (FRONT STREET)



REAR ELEVATION (CHAPEL STREET)

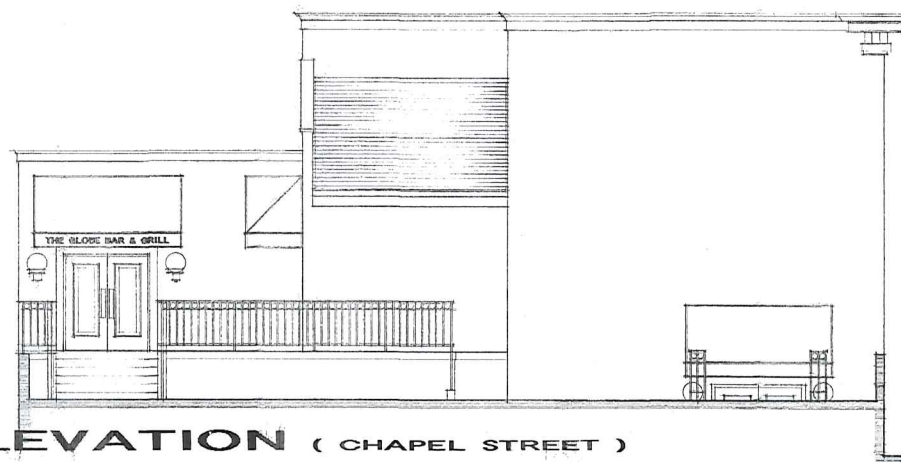

This drawing as an instrument of service, is the property of Robert Boyle Architecture Inc. and may not be reproduced without their permission and unless the reproduction carries their name. All design and other information shown on the drawing are for use on the specified project only and shall not be used otherwise without written permission of the office.

Written dimensions shall have precedence over scaled dimensions. Contractors shall verify and be responsible for all dimensions and conditions on the job and this office shall be informed of any variation from the dimensions and conditions shown on the drawing. Shop drawings shall be submitted to this office for approval before proceeding with fabrication.




ROBERT BOYLE ARCHITECTURE INC.



SUITE 204, 538 FRANKLYN STREET
NANAIMO, B.C. V9R 2K4
(604) 753-3495
FAX: (604) 753-1150

SCALE 1/4"=1'00"	DATE SEPT., 1996.
DRAWN	CHECKED
REVISIONS	

PROJECT THE GLOBE BAR & GRILL 25, FRONT ST., NANAIMO, B.C.	PROJECT NO. 9629	SHEET NO. A-5
SHEET TITLE ELEVATIONS		

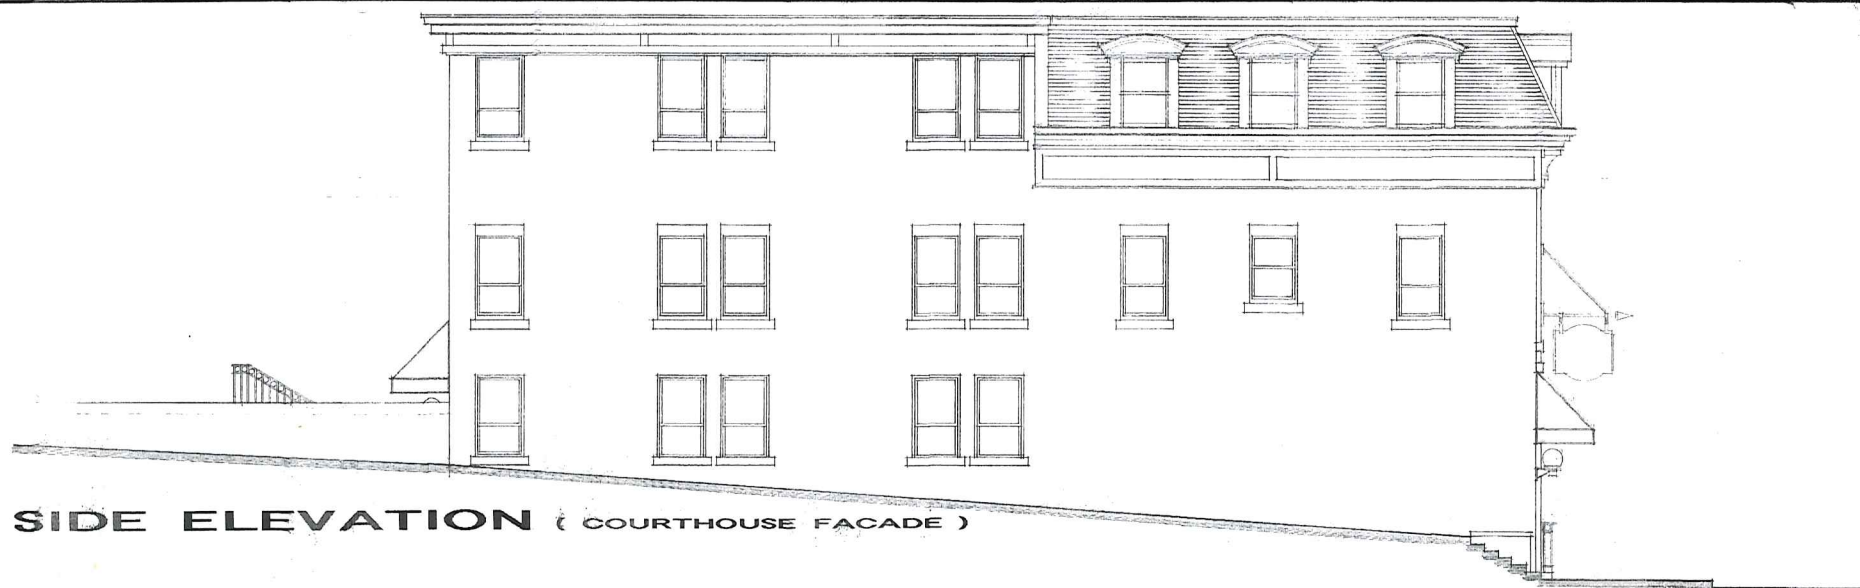


SIDE ELEVATION (COURTHOUSE FACADE)



SIDE ELEVATION (KATRINA'S FACADE)

The drawing is an instrument of service, as the property of Robert Boyle Architecture Inc. and may not be reproduced without their permission and unless the reproduction carries their name. All design and other information shown on this drawing are for use on the specified project only and shall not be used otherwise without written permission of this office.

Written dimensions shall prevail over scaled dimensions. Contractors shall verify and be responsible for all dimensions and conditions on the job and the office shall be informed of any variations from the dimensions and conditions shown on the drawing. Shop drawings shall be submitted to this office for approval before proceeding with fabrication.

 

ROBERT BOYLE ARCHITECTURE INC.
ARCHITECTS PLANNERS

SUITE 304, 238 FRANKLYN STREET
 NANAIMO, B.C. V8R 2K4
 (604) 753-3495
 FAX: (604) 753-1150

RECEIVED
RA411
OCT 26 2018
CITY OF NANAIMO
COMMUNITY DEVELOPMENT

SCALE 1/4"=1'-0"	DATE SEPT., 1996.
DRAWN K. BOYLE	CHECKED
REVISIONS	

PROJECT THE GLOBE BAR & GRILL 25, FRONT ST., NANAIMO, B.C.	PROJECT NO. 9629
SHEET TITLE ELEVATIONS	

