


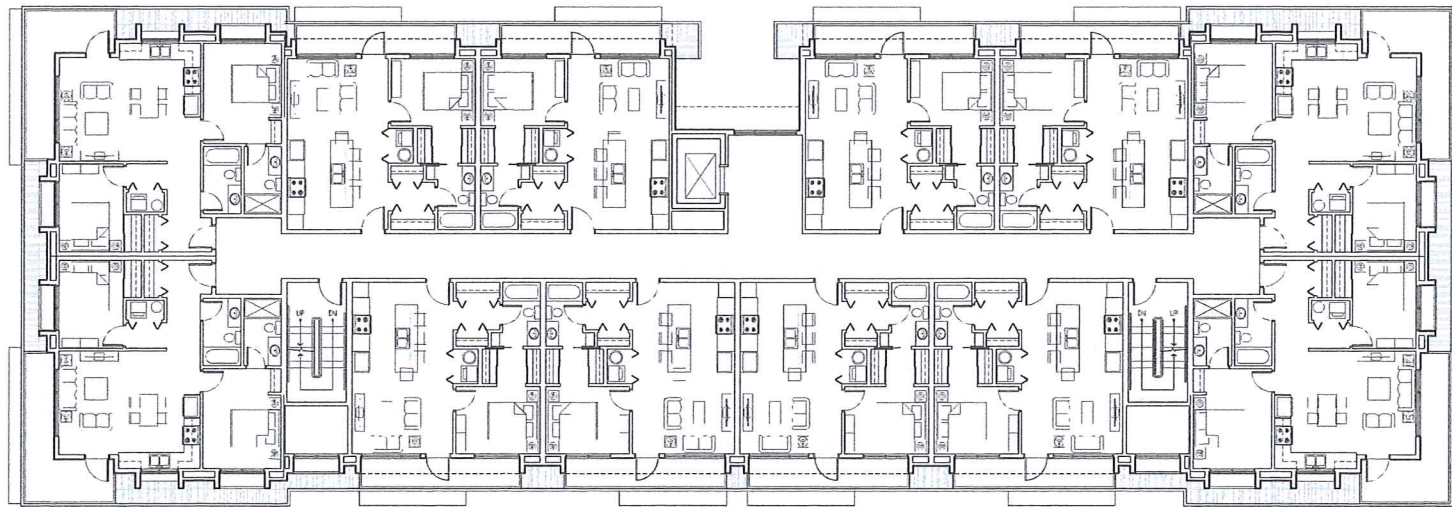

FIFTH FLOOR



FRY STREET ELEVATION

NOTE

The drawing is an instrument of service in the province of British Columbia. It is the property of the architect and shall remain his or her property. It is to be used only for the project and site for which it was prepared. It is not to be reproduced, copied, or otherwise used for any other purpose without the written consent of the architect. The architect assumes no responsibility for the construction of the building or for the safety of the building or its occupants. The architect is not responsible for the design of the building or for the safety of the building or its occupants. The architect is not responsible for the design of the building or for the safety of the building or its occupants.

NO.	DATE	REVISION
1		
2		
3		
4		
5		
6		
7		
8		
9		
10		



D-ARCHITECTURE

6377 ICARUS DRIVE, NANAIMO, BC V9Y 1N6
T: 250-933-1991, E: PIERCE@D-ARCHITECTURE.COM

PRELIMINARY

SEAL

CONSULTANT LOGO


SCALE
1/8" = 1'-0"
DATE
21 OCT 18

PROJECT
155 FRY STREET
150 ESPLANADE,
NANAIMO, BC

CLIENT
0742637 b.c. Ltd.
PROJECT NO.
2858

SHEET TITLE
BUILDING "A"
BUILDING ELEVATION

SHEET NO.
A3.1
REVISION

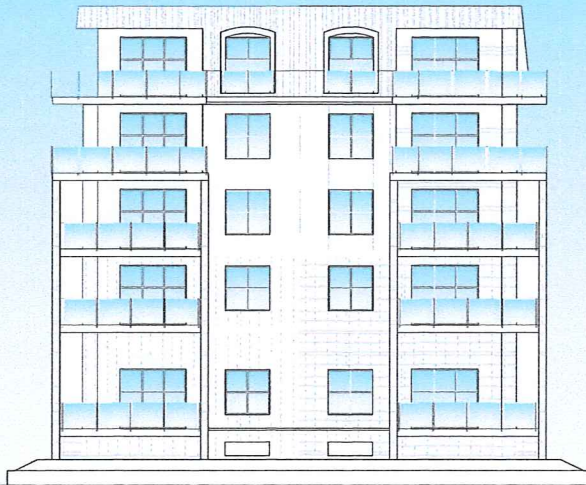

MILTON STREET ELEVATION



ESPLANADE STREET ELEVATION


EXISTING GRADE

NO.	DATE	REVISIONS
1		
2		
3		
4		
5		
6		
7		
8		
9		
10		



D-ARCHITECTURE
6377 ICARUS DRIVE, NANAIMO, BC V9Y 1N4
T: 250-933-1991, E: PROJEKT@D-ARCH.CA

PRELIMINARY

 


SCALE	1/8"=1'-0"
DRAWN	
CHECKED	
DATE	21 OCT 15

PROJECT	155 FRY STREET 150 ESPLANADE, NANAIMO, BC
---------	---


CLIENT	0742637 b.c. Ltd.
PROJECT NO.	2858

SHEET TITLE	BUILDING "A" BUILDING ELEVATION
-------------	------------------------------------

SHEET NO.	A3.2
REVISION	—

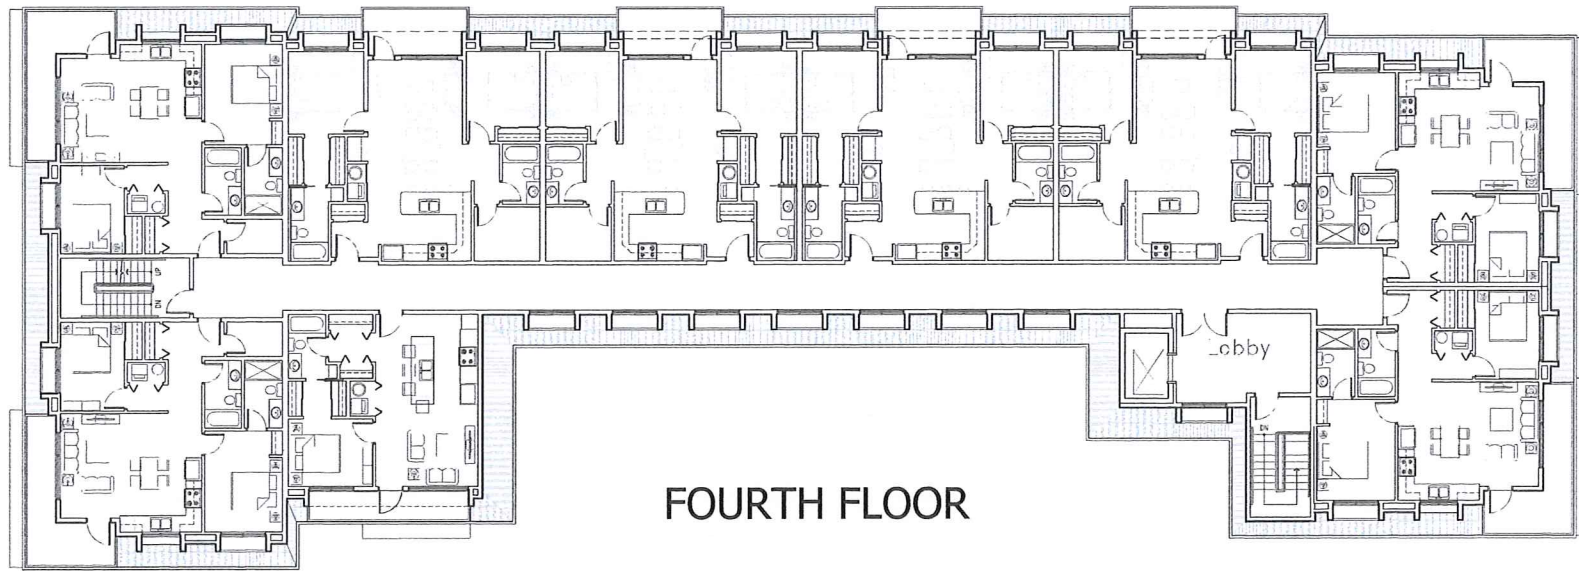

FOURTH FLOOR

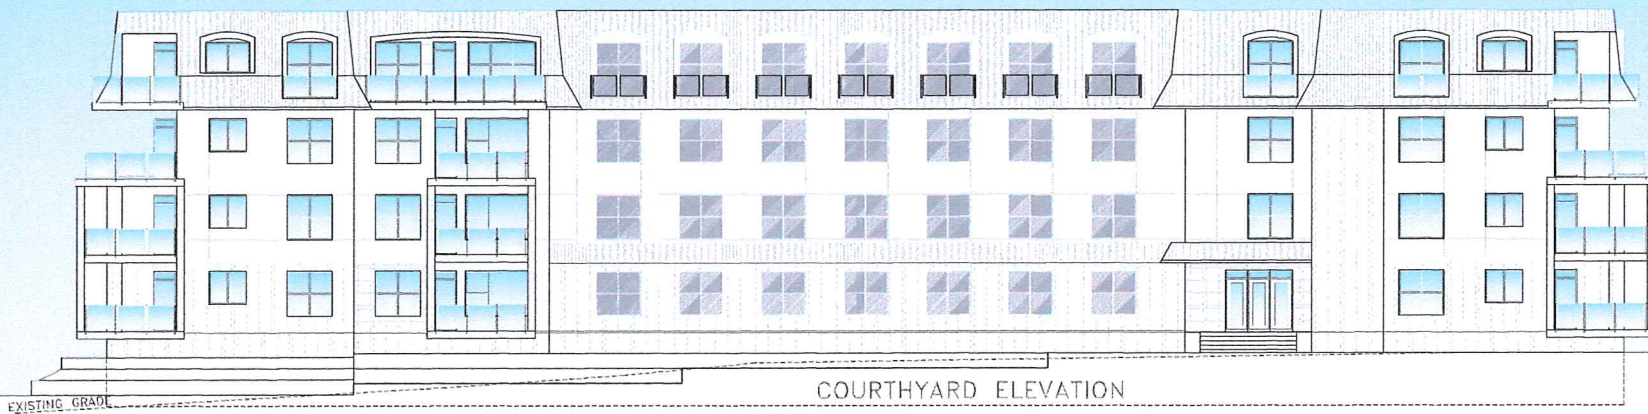

EXISTING GRADE

COURTHYARD ELEVATION

NO.	DATE	REVISIONS
1		
2		
3		
4		
5		
6		
7		
8		
9		
10		



PRELIMINARY

D-ARCHITECTURE
 6377 ICARUS DRIVE, NANAIMO, BC V9V 1N4
 T: 250-933-1991, E: FIRDUZU@SHAW.CA

DATE

CONSULTANT LOG

SCALE
 1/8" = 1' 0"

DESIGN

CHECKED

DATE
 21 OCT 15

PROJECT
 155 FRY STREET
 150 ESPLANADE,
 NANAIMO, BC

CLIENT
 0742637 b.c. Ltd.

PROJECT NO.
 2858

SHEET TITLE
 BUILDING "B"
 BUILDING ELEVATION

SHEET NO.
A3.3

REVISION



NORTH ELEVATION



MILTON STREET ELEVATION



ESPLANADE STREET ELEVATION

NOTES


1. The owner shall be responsible for obtaining all necessary permits and approvals from the relevant authorities.
NO.	DATE	REVISIONS



D-ARCHITECTURE
6377 ICARUS DRIVE, NANAIMO, BC V9V 1N4
T: 250-933-1991, E: FERGUSON@D-ARCH.COM

PRELIMINARY

 

SCALE
1" = 8' - 0"
DRAWN
CHECKED
DATE
21 OCT 18

PROJECT
155 FRY STREET
150 ESPLANADE,
NANAIMO, BC

CLIENT
0742637 b.c. Ltd.
PROJECT NO.
2858

SHEET TITLE
BUILDING "B"
BUILDING ELEVATION

SHEET NO.
A3.4
REVISION